
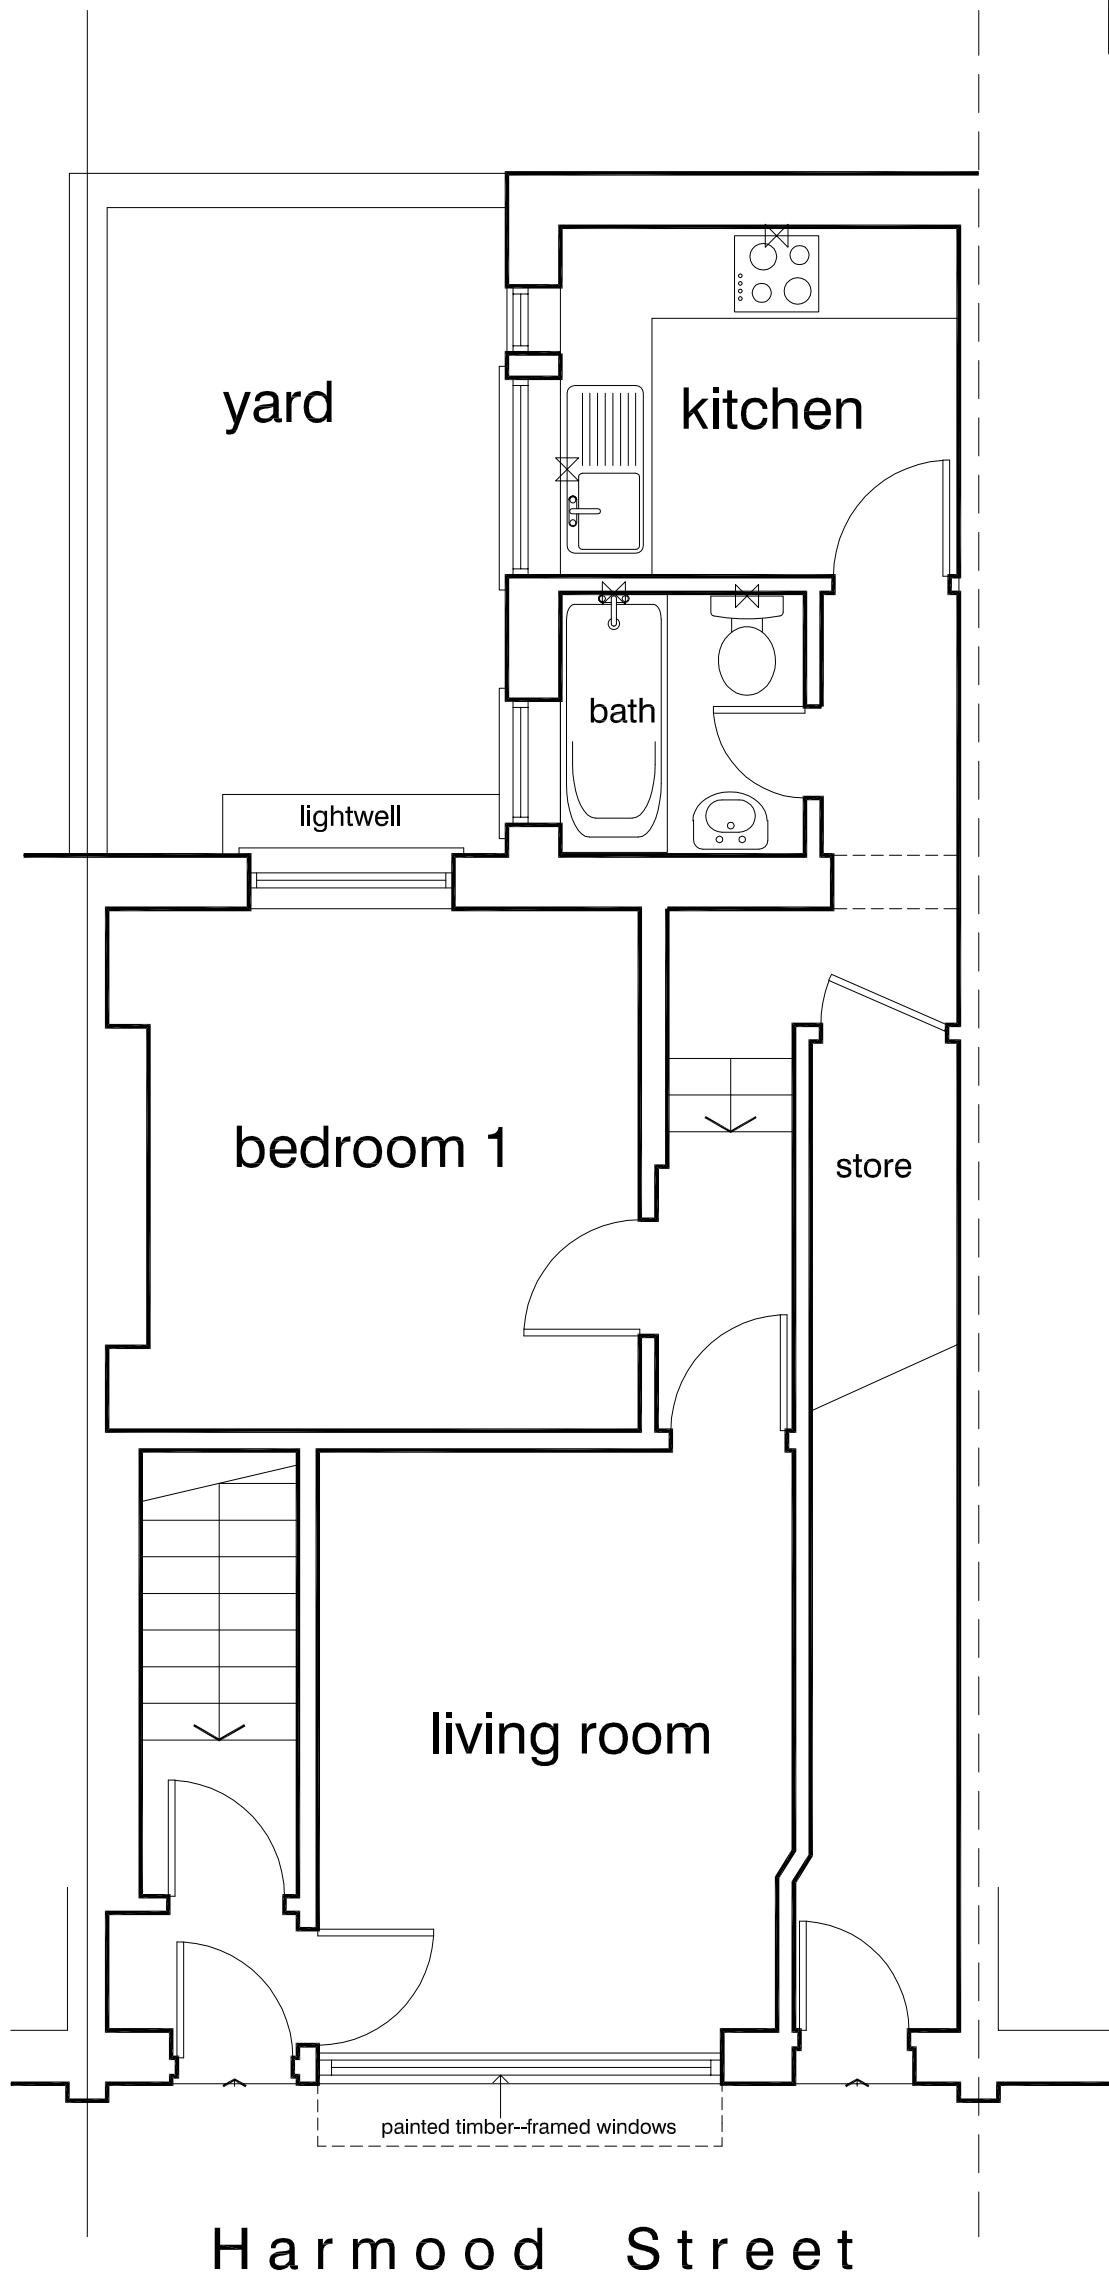


scales 1:25 @ A1  
1:50 @ A3

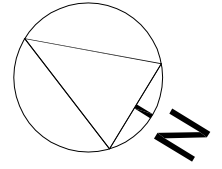

scale 1:25 @ A1  
1:50 @ A3

# ground floor plan as proposed

DVM

ARCHITECTS

4a Murray Street . London . NW1 9RE  
Telephone 0207 485 2121 . Facsimile 0207 267 2527  
e-mail: dvmarch@globalnet.co.uk

Client

Mr J Costanti

Project

London NW5  
104 Harmood Street

Title

Ground Floor Plan  
AS PROPOSED

Scale	Date	Job No.
1:50	25.06.15	1888
Drawing No.	Rev.	
1888-04	A	

All dimensions are to be checked on site.  
© This drawing is copyright and remains the property of David & Victoria Mercer at all times and may not be reproduced in part or whole without written consent.