
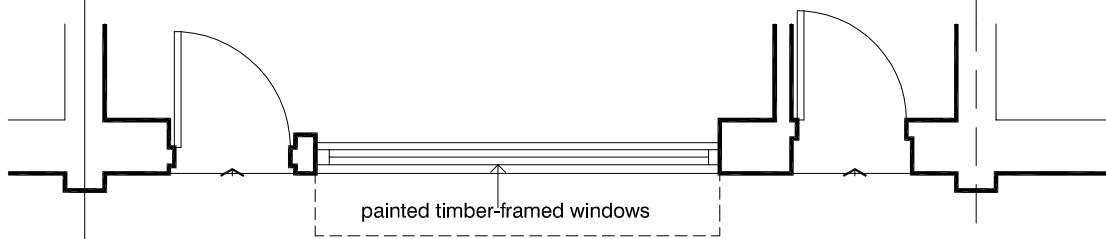


scales 1:25 @ A1  
1:50 @ A3

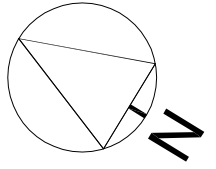

Harmood Street

front elevation as proposed

scale 1:25 @ A1  
1:50 @ A3

**DVM**  
ARCHITECTS  
4a Murray Street . London . NW1 9RE  
Telephone 0207 485 2121 . Facsimile 0207 267 2527  
e-mail: dvmarch@globalnet.co.uk

Client Mr J Costanti		
Project London NW5 104 Harmood Street		
Title Front Elevation AS PROPOSED		
Scale 1:50	Date 25.06.15	Job No. 1888
Drawing No. 1888-05	Rev. B	

All dimensions are to be checked on site.  
© This drawing is copyright and remains the property of David & Victoria Mercer  
at all times and may not be reproduced in part or whole without written consent.