



0 1 2 3 4 5 6 metres

scales 1: 50 @ A1
1: 100 @ A3

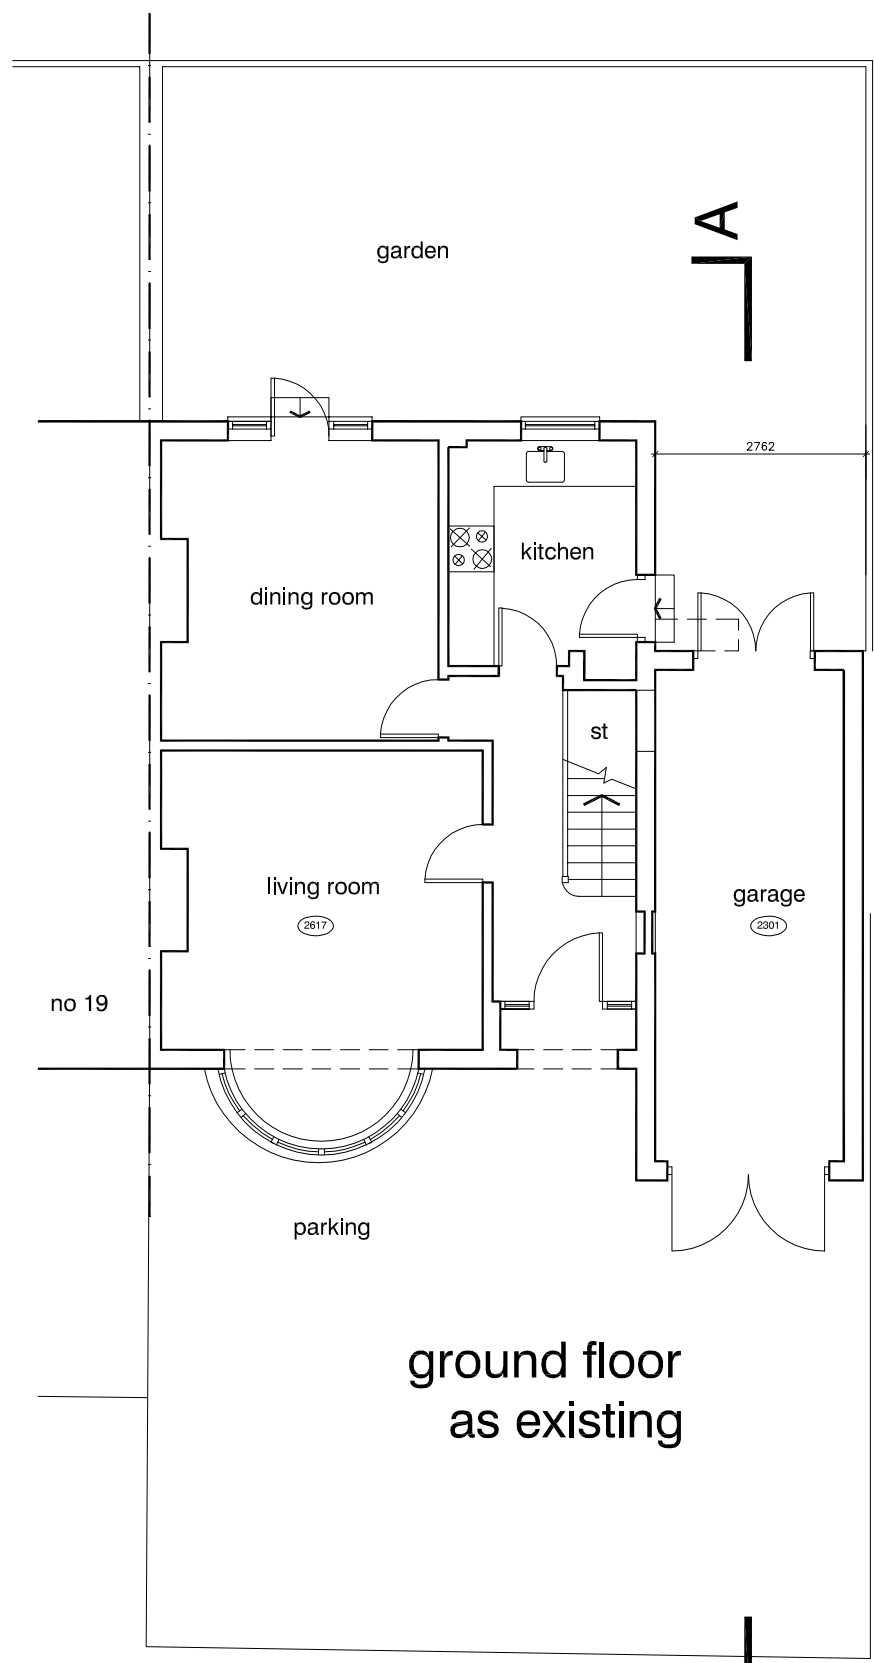


ground floor
as existing

C A M D E N M E W S

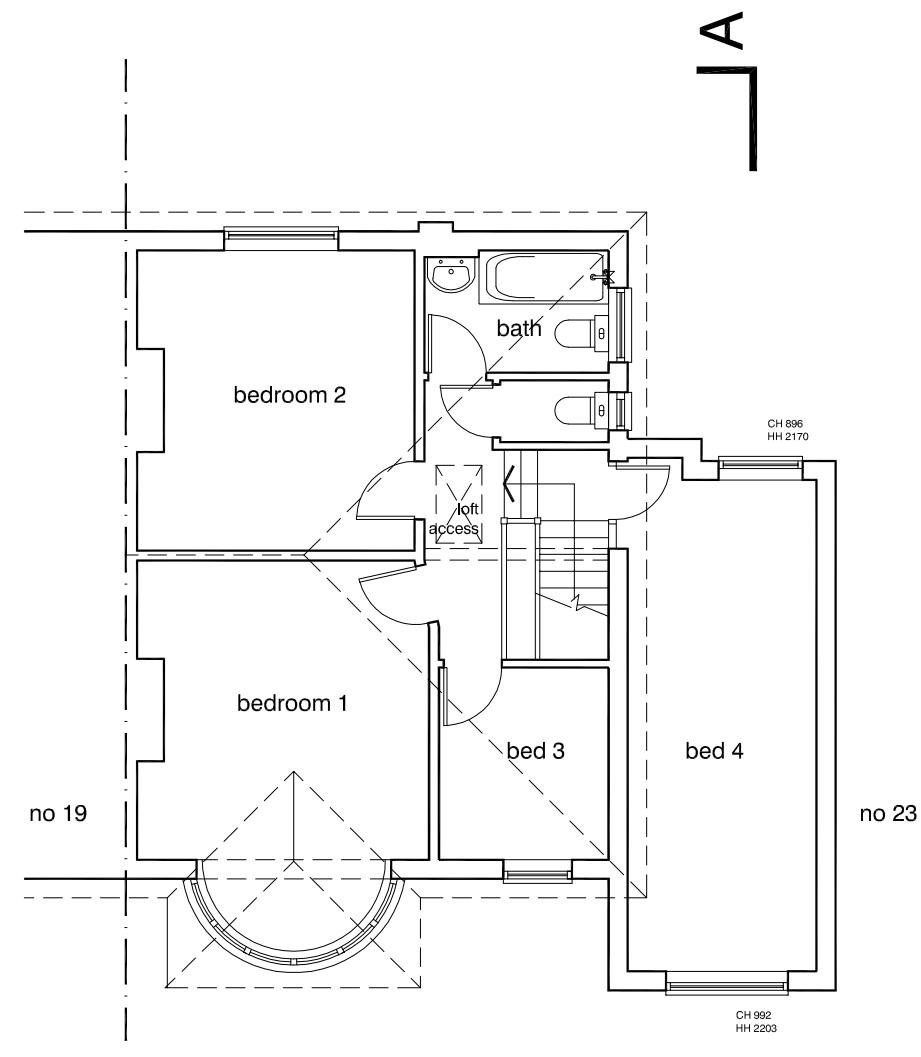

first floor
as existing

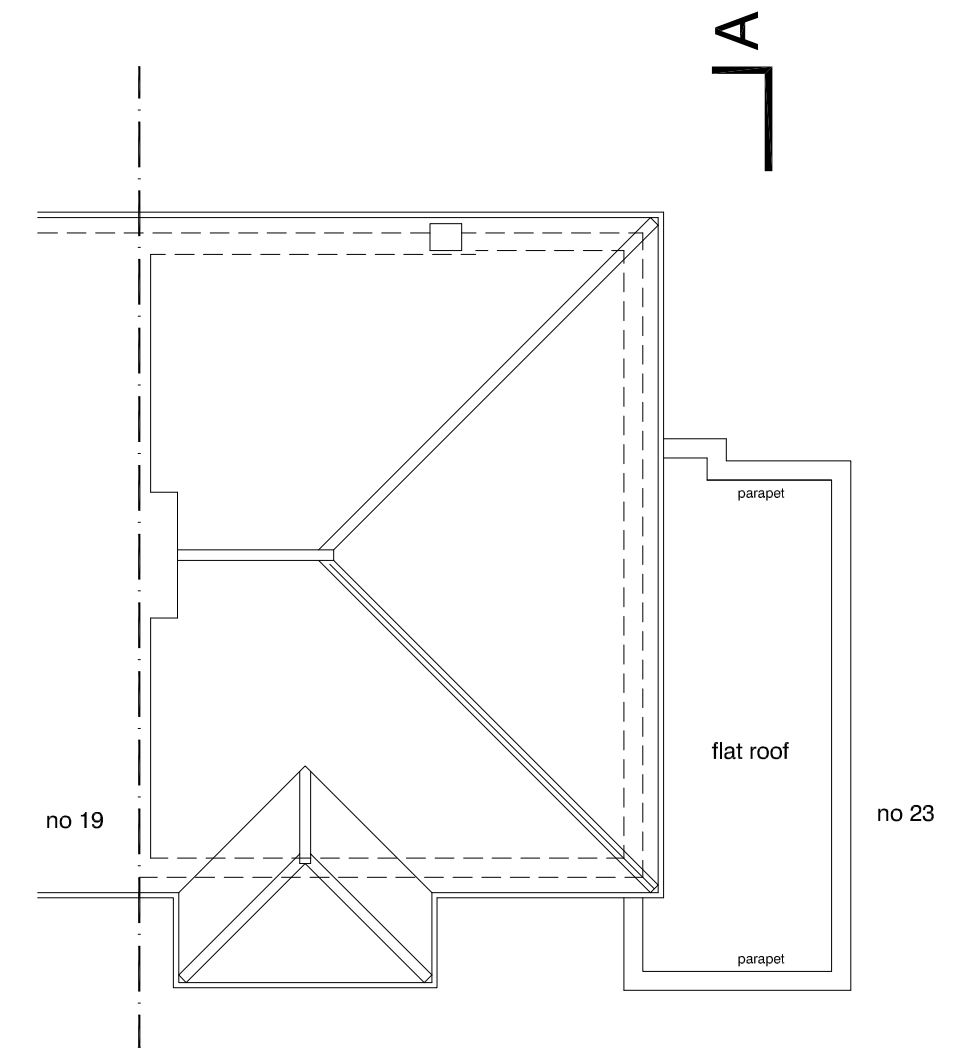

roof plan
as existing

40 Murray Street . London . NW1 9RE
Telephone 0207 485 2121 . Facsimile 0207 267 2527
e-mail: studio@dvmarch.com

Client
J S and F Britt

Project
21 Camden Mews
London NW1 9DB

Title
Plans
AS EXISTING

Scale	Date	Job No.
1: 50	06.15	1890
Drawing No.	Rev.	
1890-03		

All dimensions are to be checked on site.
© This drawing is copyright and remains the property of David & Victoria Mercer at all times and may not be reproduced in part or whole without written consent.