


Communal Gardens

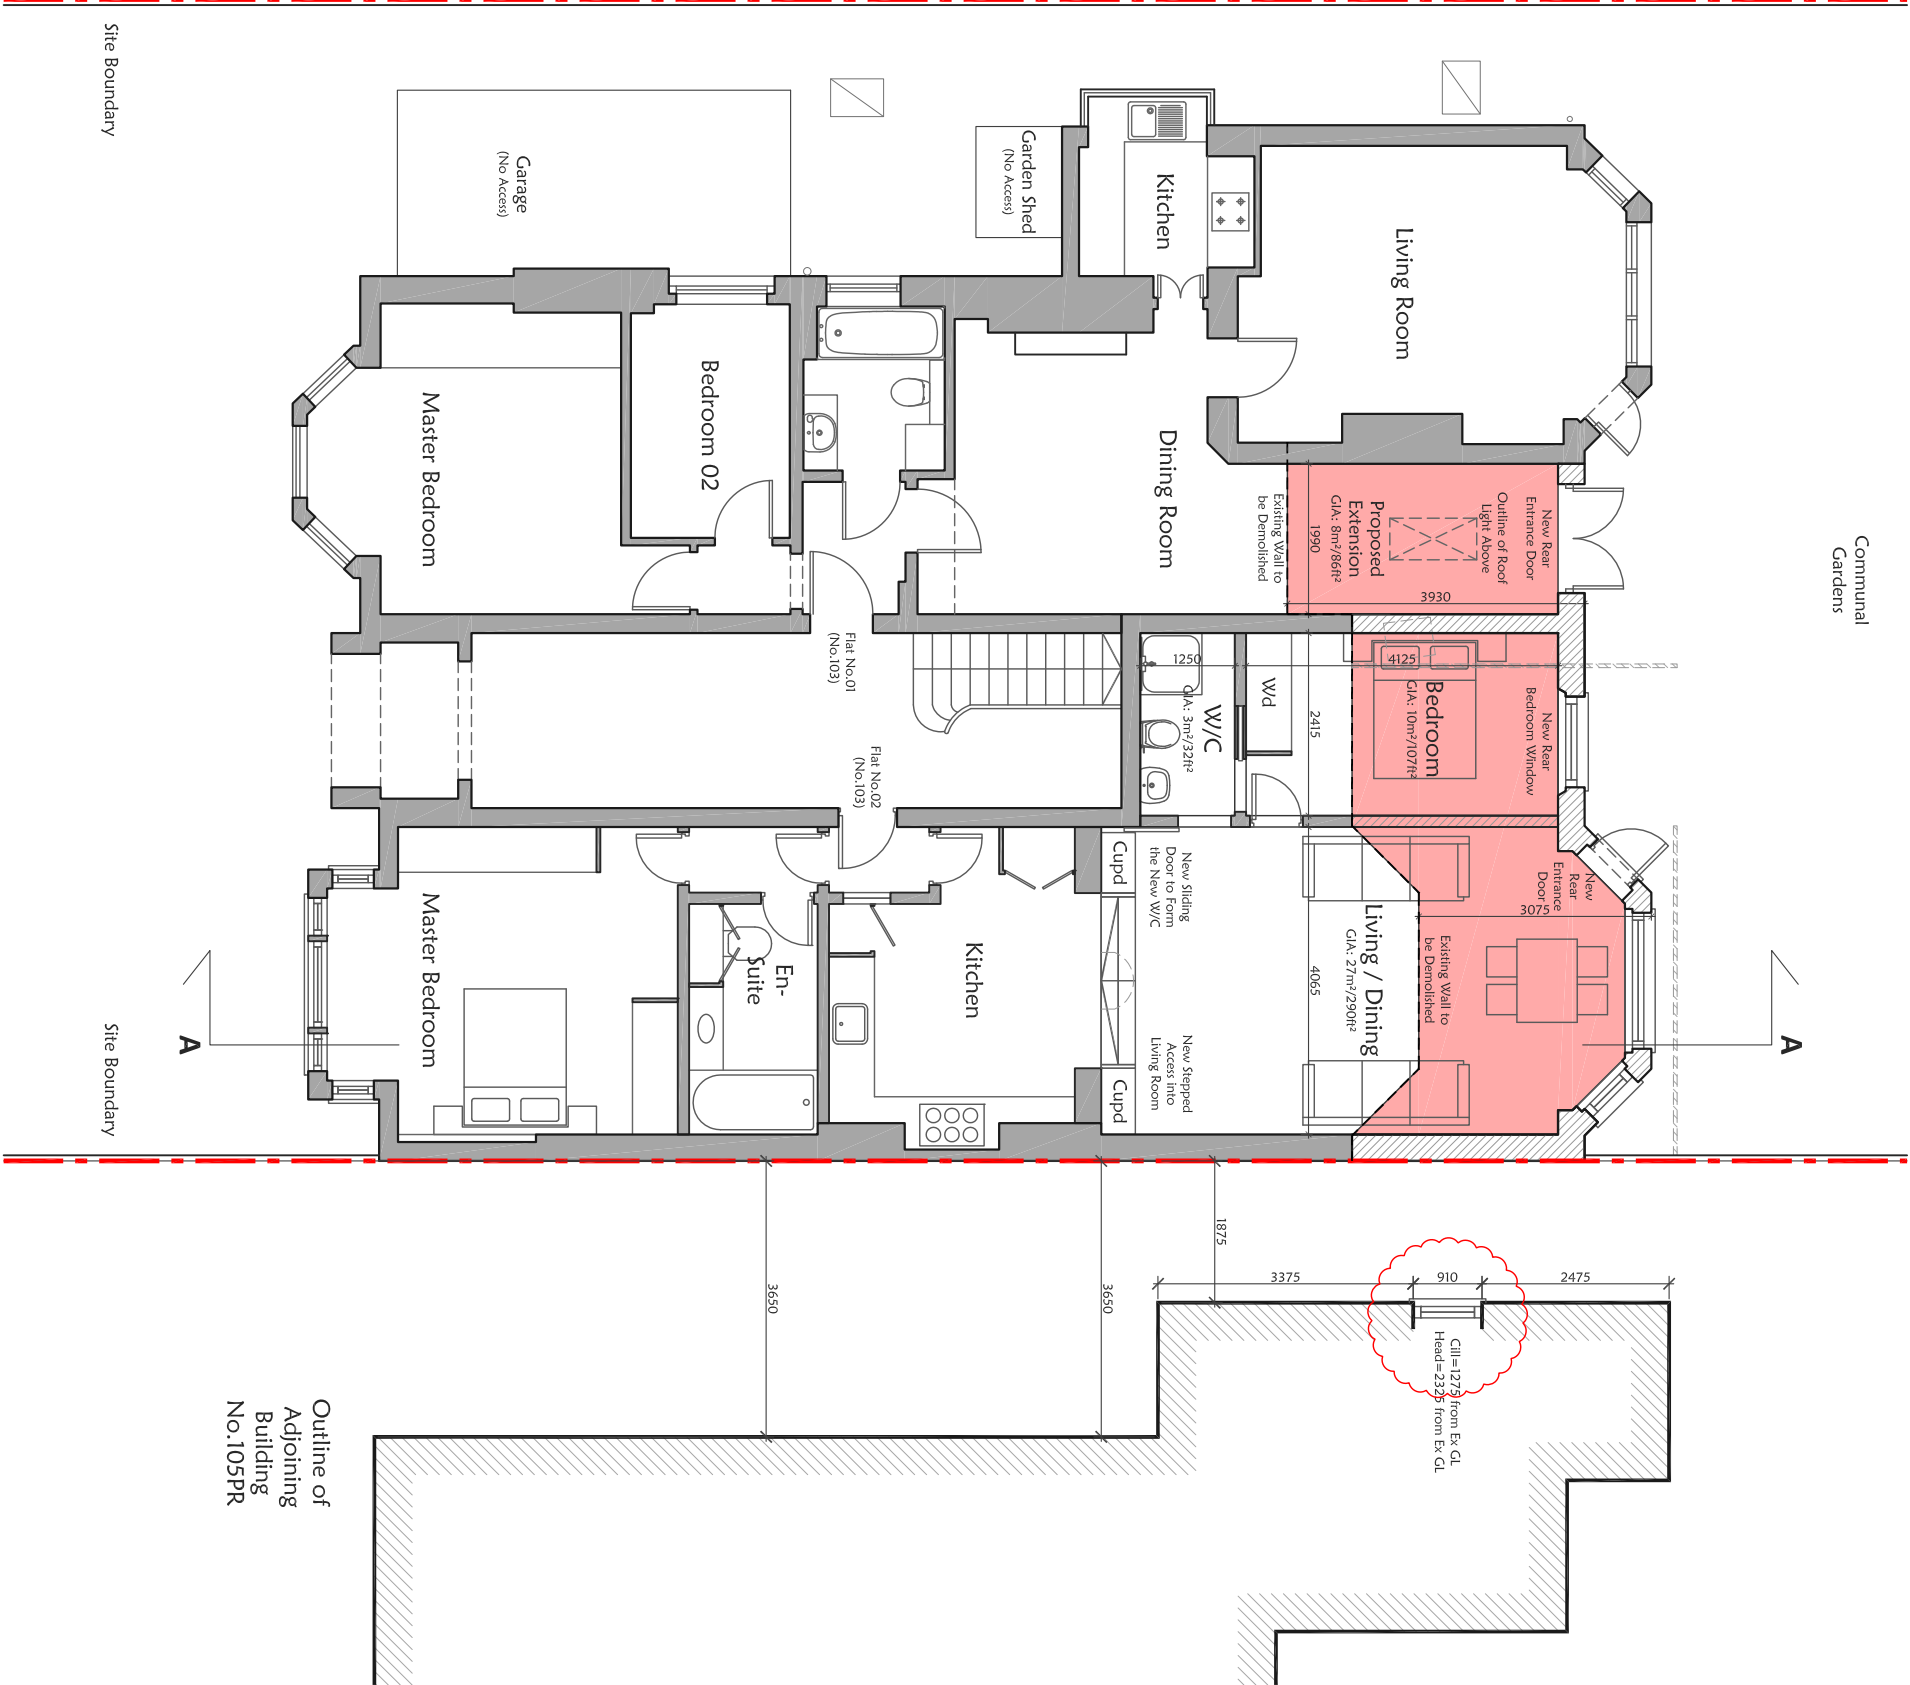



Outline of Adjoining Building No.78CC

Outline of Adjoining Building No.105PR

Site Boundary

Site Boundary

GROUND FLOOR PLAN AS PROPOSED - 1:100@A3

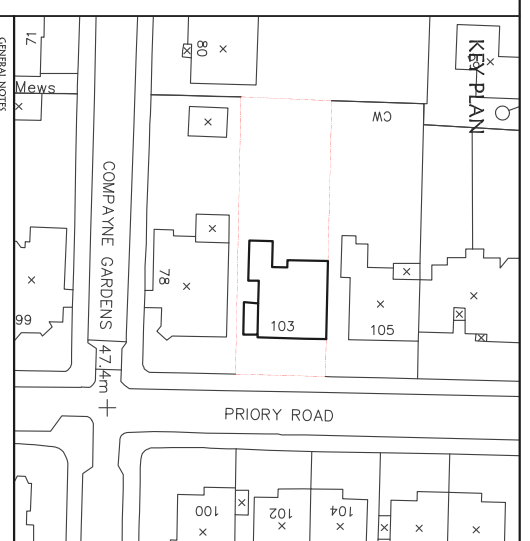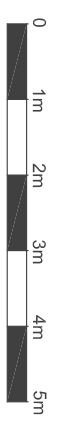

- GENERAL NOTES**
1. Do not scale this drawing for construction purposes.
 2. All dimensions in this drawing are metric.
 3. This drawing is an architectural drawing and includes specifications, details etc. relating to the construction of the building. It is not a structural drawing.
 4. This drawing shall be used in conjunction with all other relevant architectural drawings, including specifications, calculations, details & schedules.
 5. This drawing shall be used in conjunction with all other relevant architectural drawings, including specifications, calculations, details & schedules.
 6. This drawing shall be used in conjunction with all other relevant architectural drawings, including specifications, calculations, details & schedules.
 7. Only drawings stamped 'ISSUED FOR CONSTRUCTION' shall be used on site.
- ©PMA Architects Ltd

Rev. No.	Date	Description	CHK
A	06.07.2015	ADJOINING BUILDING WINDOW ADDED	NP

Drawing Title: PROPOSED SINGLE STOREY REAR EXTENSION
GROUND FLOOR PLAN AS PROPOSED

Client: TANAK AMIN [FLAT NO.02&01]

Job Title: 103 PRIORITY ROAD, WEST HAMPSTEAD, LONDON NW6 3NN

Status: TOWN PLANNING

Drawn By: RS
Checked By: NP
Scale: 1:100@A3

Job Number: PM A 103PR
Drawn Date: 01.05.2015
Checked Date: 01.05.2015
Drawn No: 2002
Rev: A

Originator/Author: pma
Chartered Architects
P.O. BOX 1054 WIMBORNE
DORSET DT99 7JF