



Notes

Do not scale drawings
 All dimensions to be checked on site, Architect to be advised of any variation between the drawings and site conditions
 Errors to be reported immediately to the Architect
 To be read in conjunction with the specification and all relevant Architects, Services and Structural Engineers Drawings

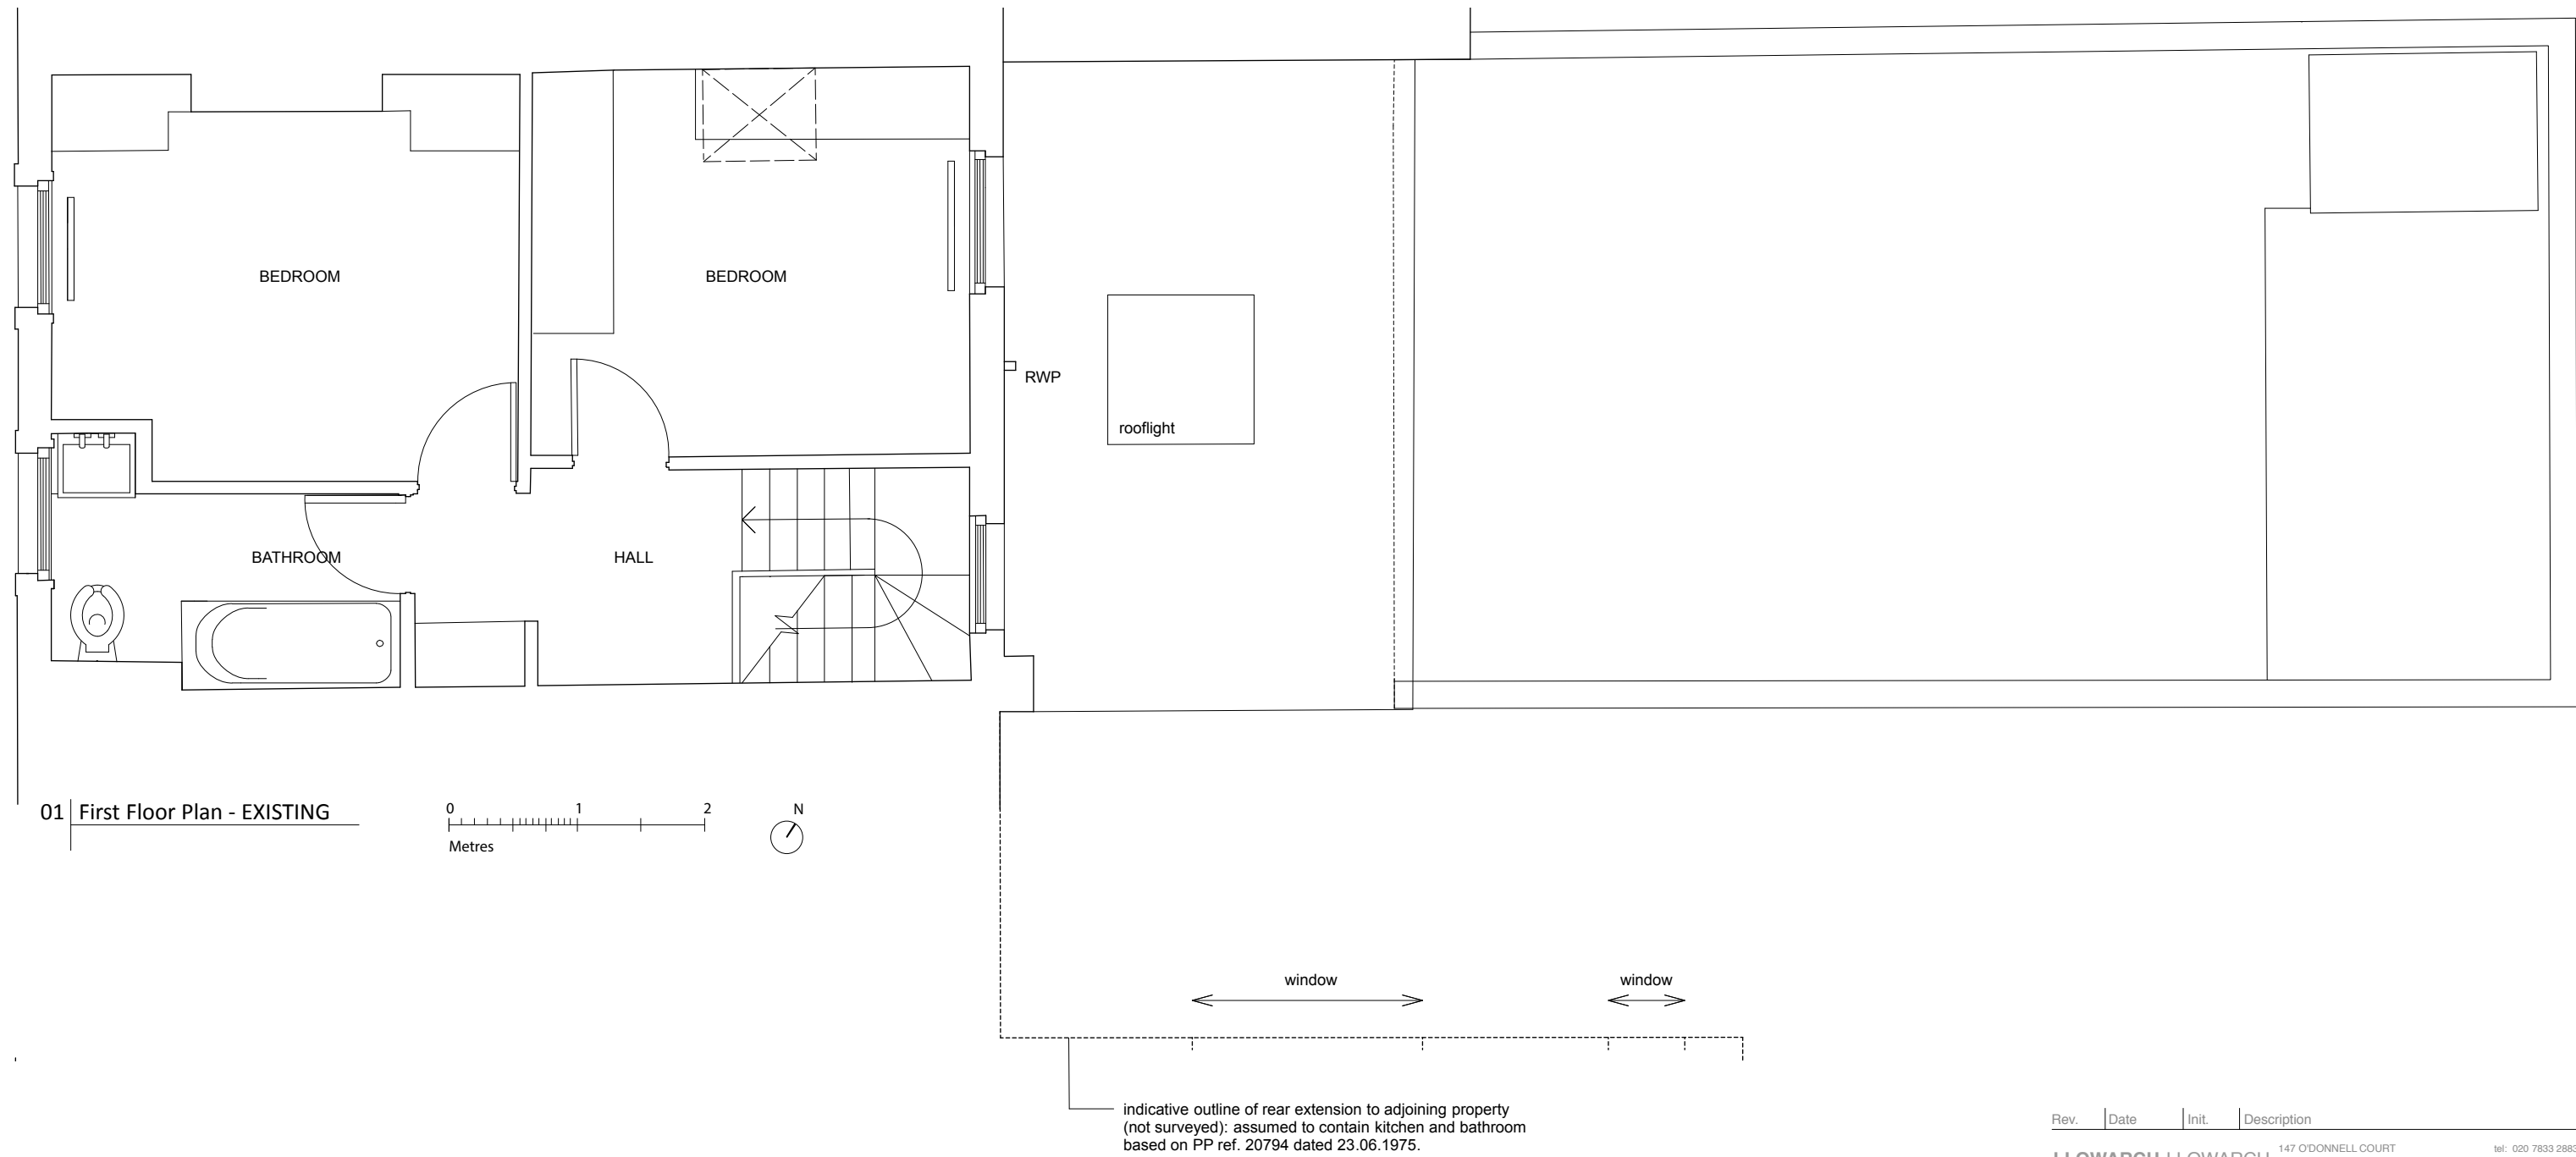

01 First Floor Plan - EXISTING

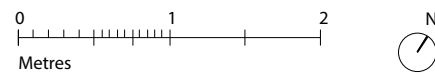

indicative outline of rear extension to adjoining property
 (not surveyed): assumed to contain kitchen and bathroom
 based on PP ref. 20794 dated 23.06.1975.

Rev.	Date	Init.	Description
<p>LLOWARCH LLOWARCH 147 O'DONNELL COURT tel: 020 7833 2883 BRUNSWICK CENTRE WC1N 1NX e-mail: mail@llowarch.co.uk</p>			
Project 46 ALMA STREET, NW5 3DH			
Client LINDSAY NUTTALL & RYAN GREENWOOD			
Drawing Title EXISTING FIRST FLOOR PLAN			
Date	Scale	Status	
150302	1 : 50 @ A3	PLANNING	
Project reference	Drawing Number	Revision	
46_AS	EX_02	/	