



01/P08 Proposed Basement Floor Plan (No Change)

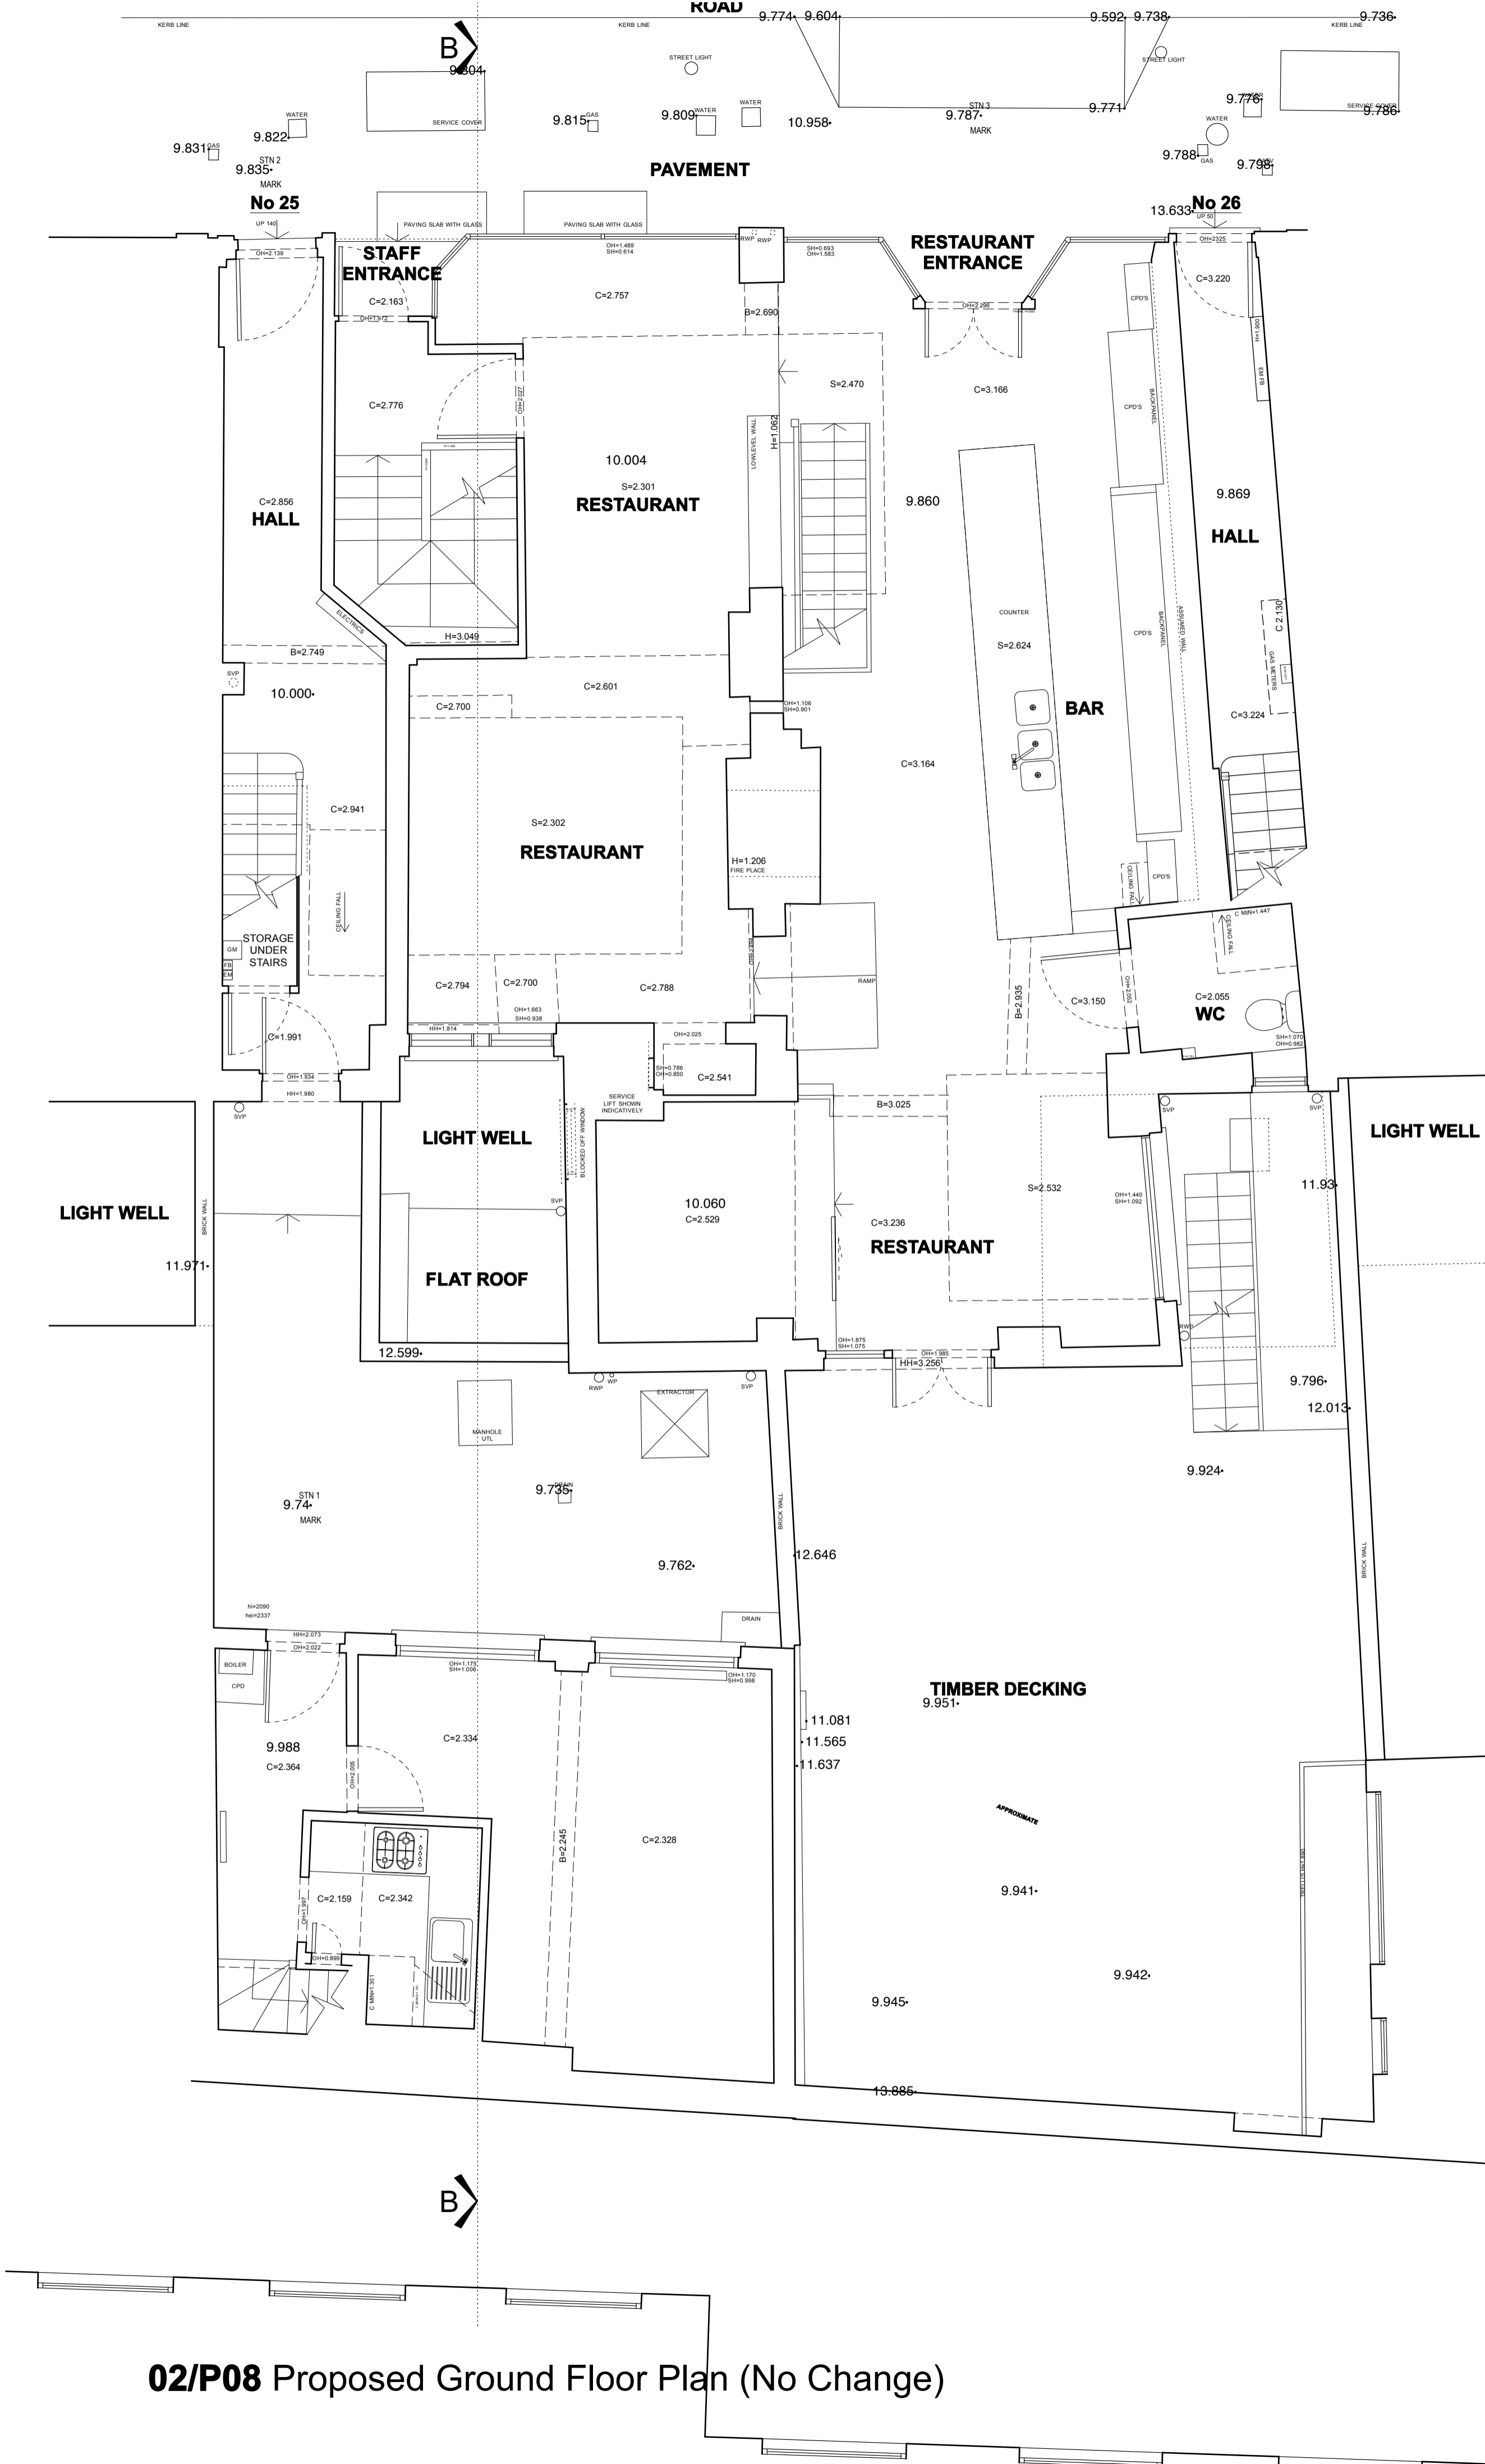

02/P08 Proposed Ground Floor Plan (No Change)

Notes
 1. Do not scale
 2. Read figured dimensions only
 3. If in any doubt ask

Copyright Reserved Inglis Badrashi Ltd

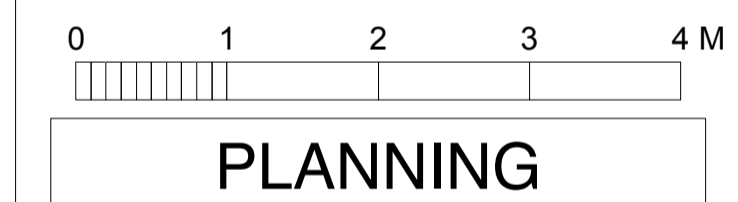

Revisions

Client
Castle Lane Securities Limited

Project
25-26 Red Lion Street

Drawing
Proposed Plans 1

Date
May 2013

Scale
1:50 at A1
1:100 at A3

Drawn by
JM

Ref.

774 P08A