



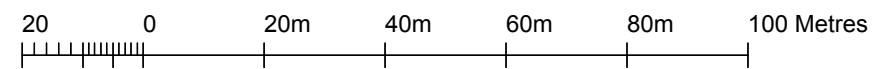

SITE LOCATION PLAN  
(Scale 1:1250 @ A3).

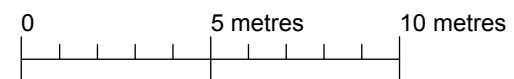


BLOCK PLAN  
(Scale 1:200 @ A3).




SITE ADDRESS:  
No. 1 Hillway  
London  
N6 6QB

Revision:
-----------

	<b>scales gunn design</b> LTD 6 North Grove London N6 4SL t: 020 8341 9605 m: 07900 491 428	Date: 2nd July 2015 Client: J. Deighton	Drawn/checked: dg / ___ Scale: as indicated @A3
	Project: 1 Hillway Drg. Title: Site Location Plan / Block Plan	<b>PLANNING DRAWING</b> No. <b>HILLWAY -P- 100</b> Rev. -	

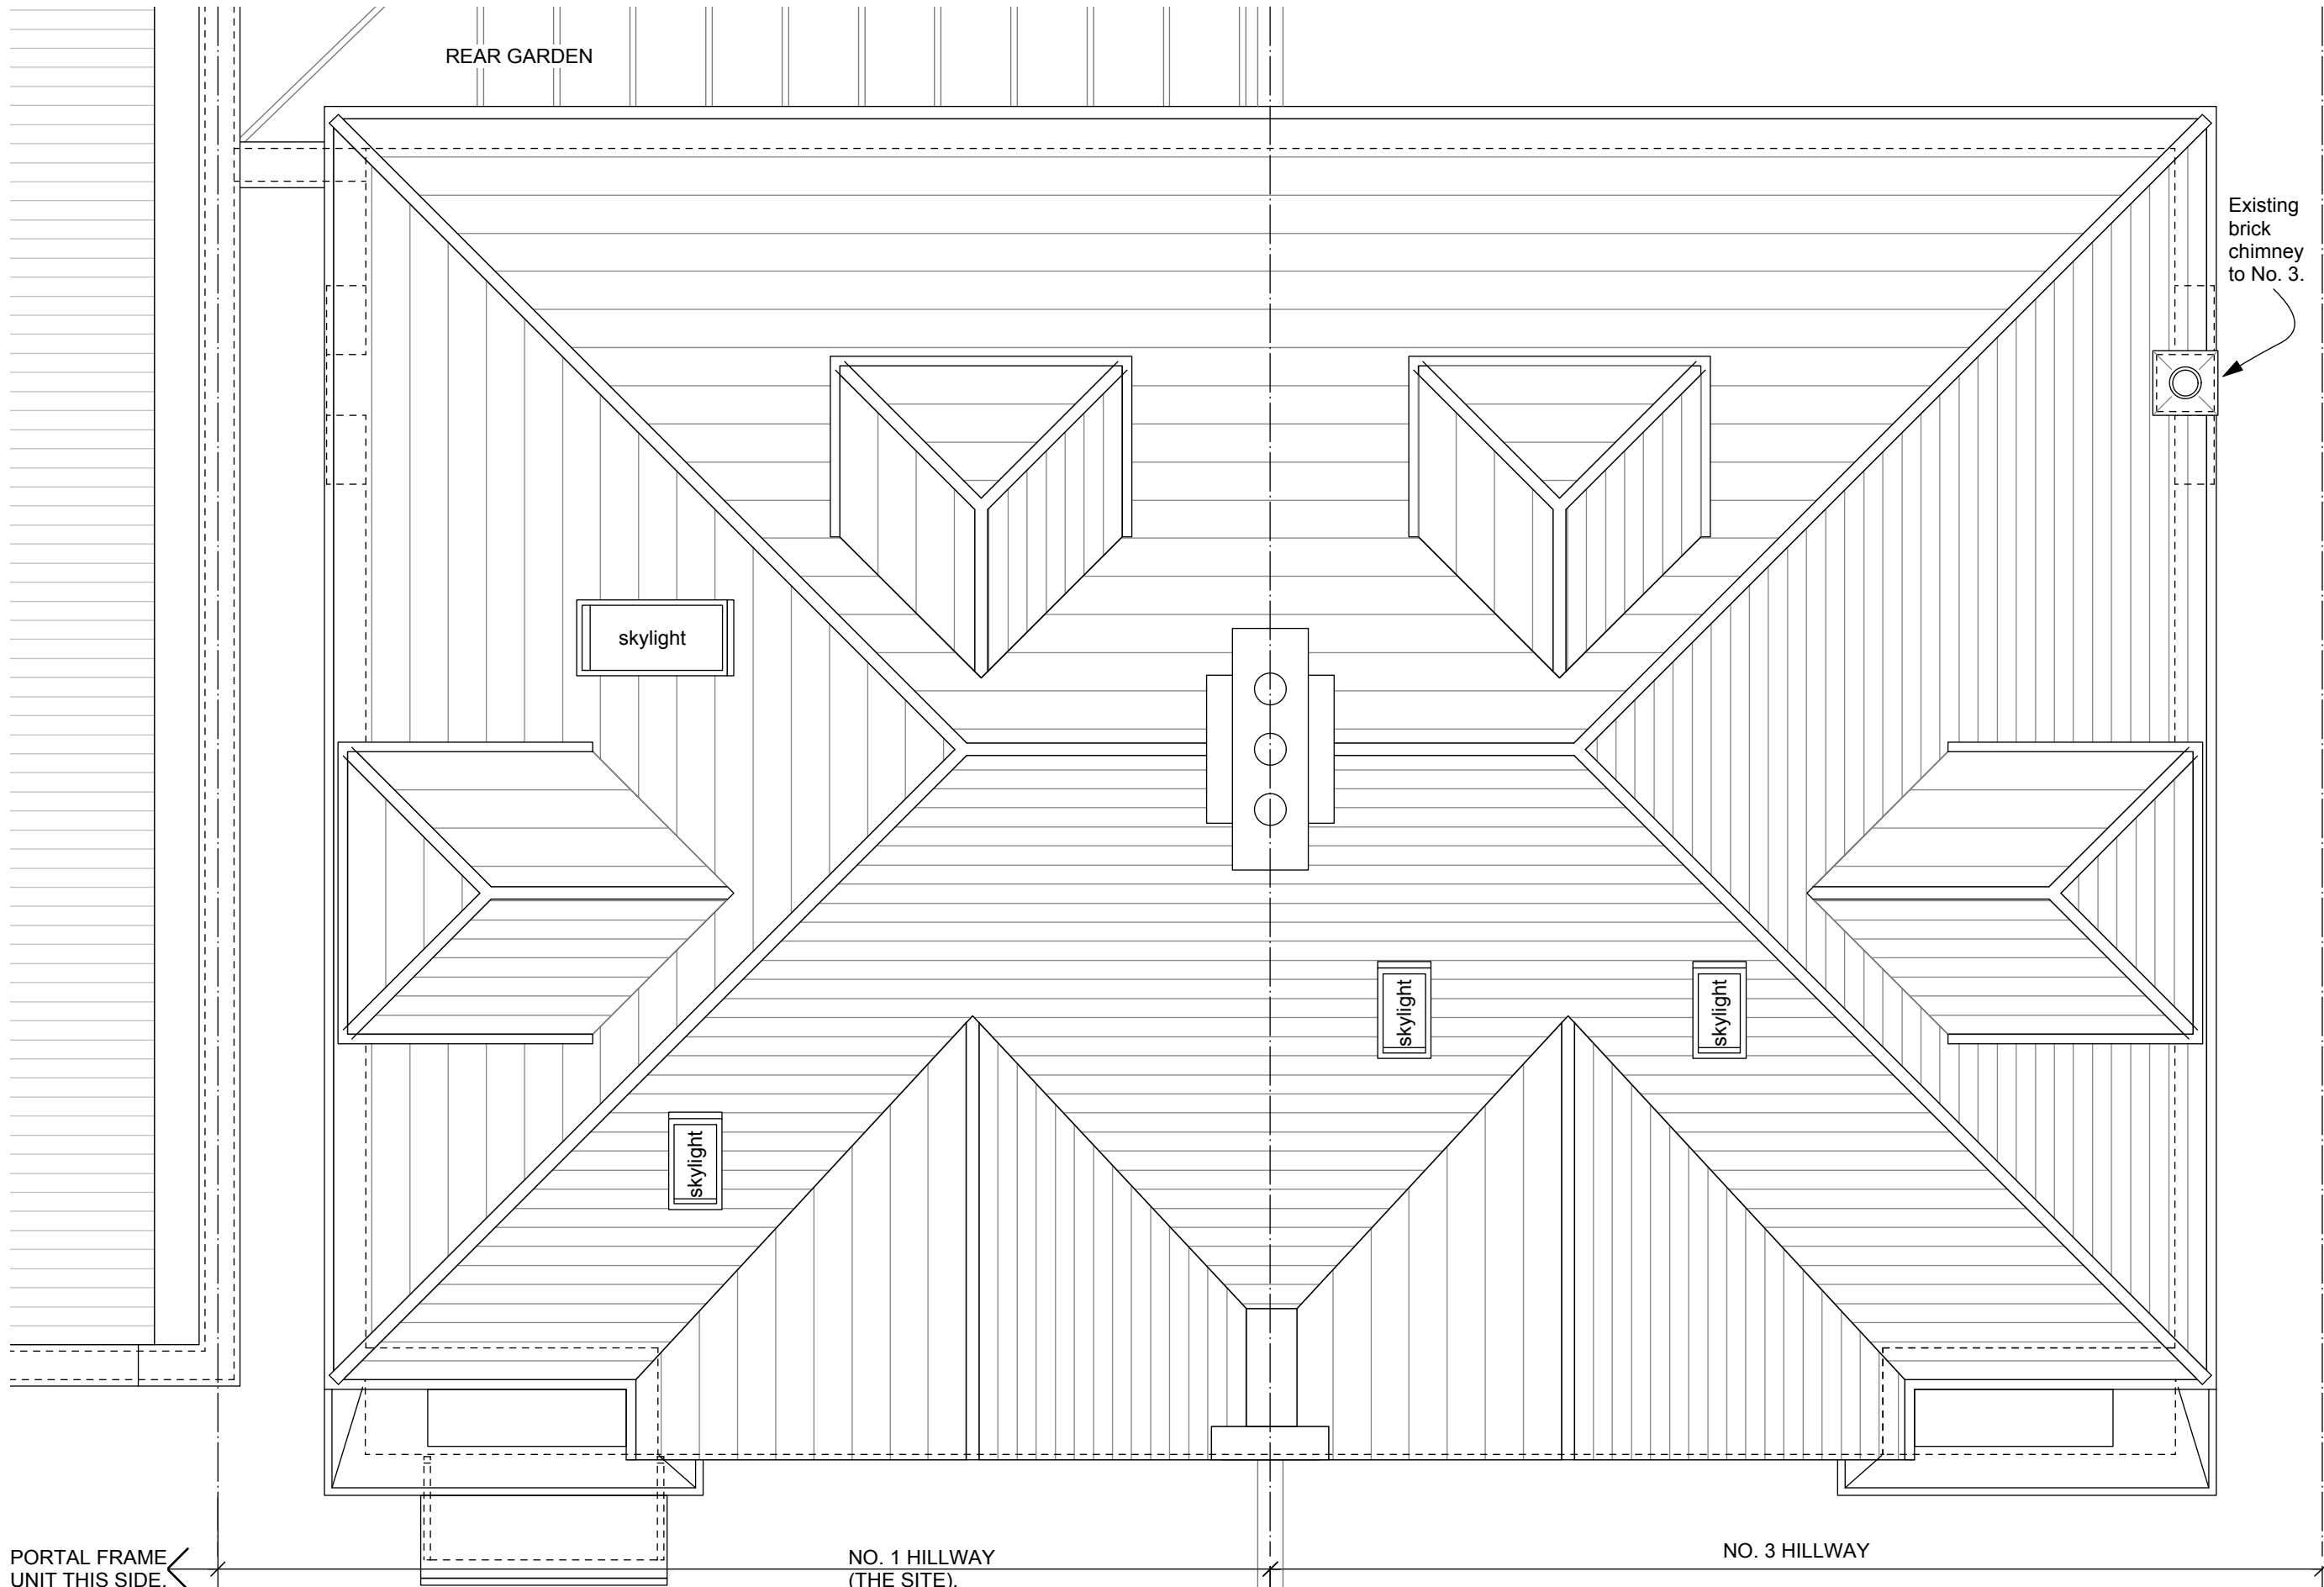

PORTAL FRAME  
UNIT THIS SIDE.

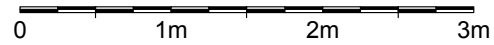


HILLWAY THIS SIDE.

NO. 1 HILLWAY  
(THE SITE).


NO. 3 HILLWAY

Revision:	

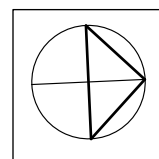


scales  
gunn design LTD 6 North Grove London N6 4SL  
t: 020 8341 9605 m: 07900 491 428  
Project: 1 Hillway  
Drg. Title: Existing Roof Plan

Date: 2nd July 2015	Drawn/checked: dg / __
Client: J. Deighton	Scale: 1:50 @A3
<b>PLANNING DRAWING</b>	
No. <b>HILLWAY -P- 101</b>	Rev. -

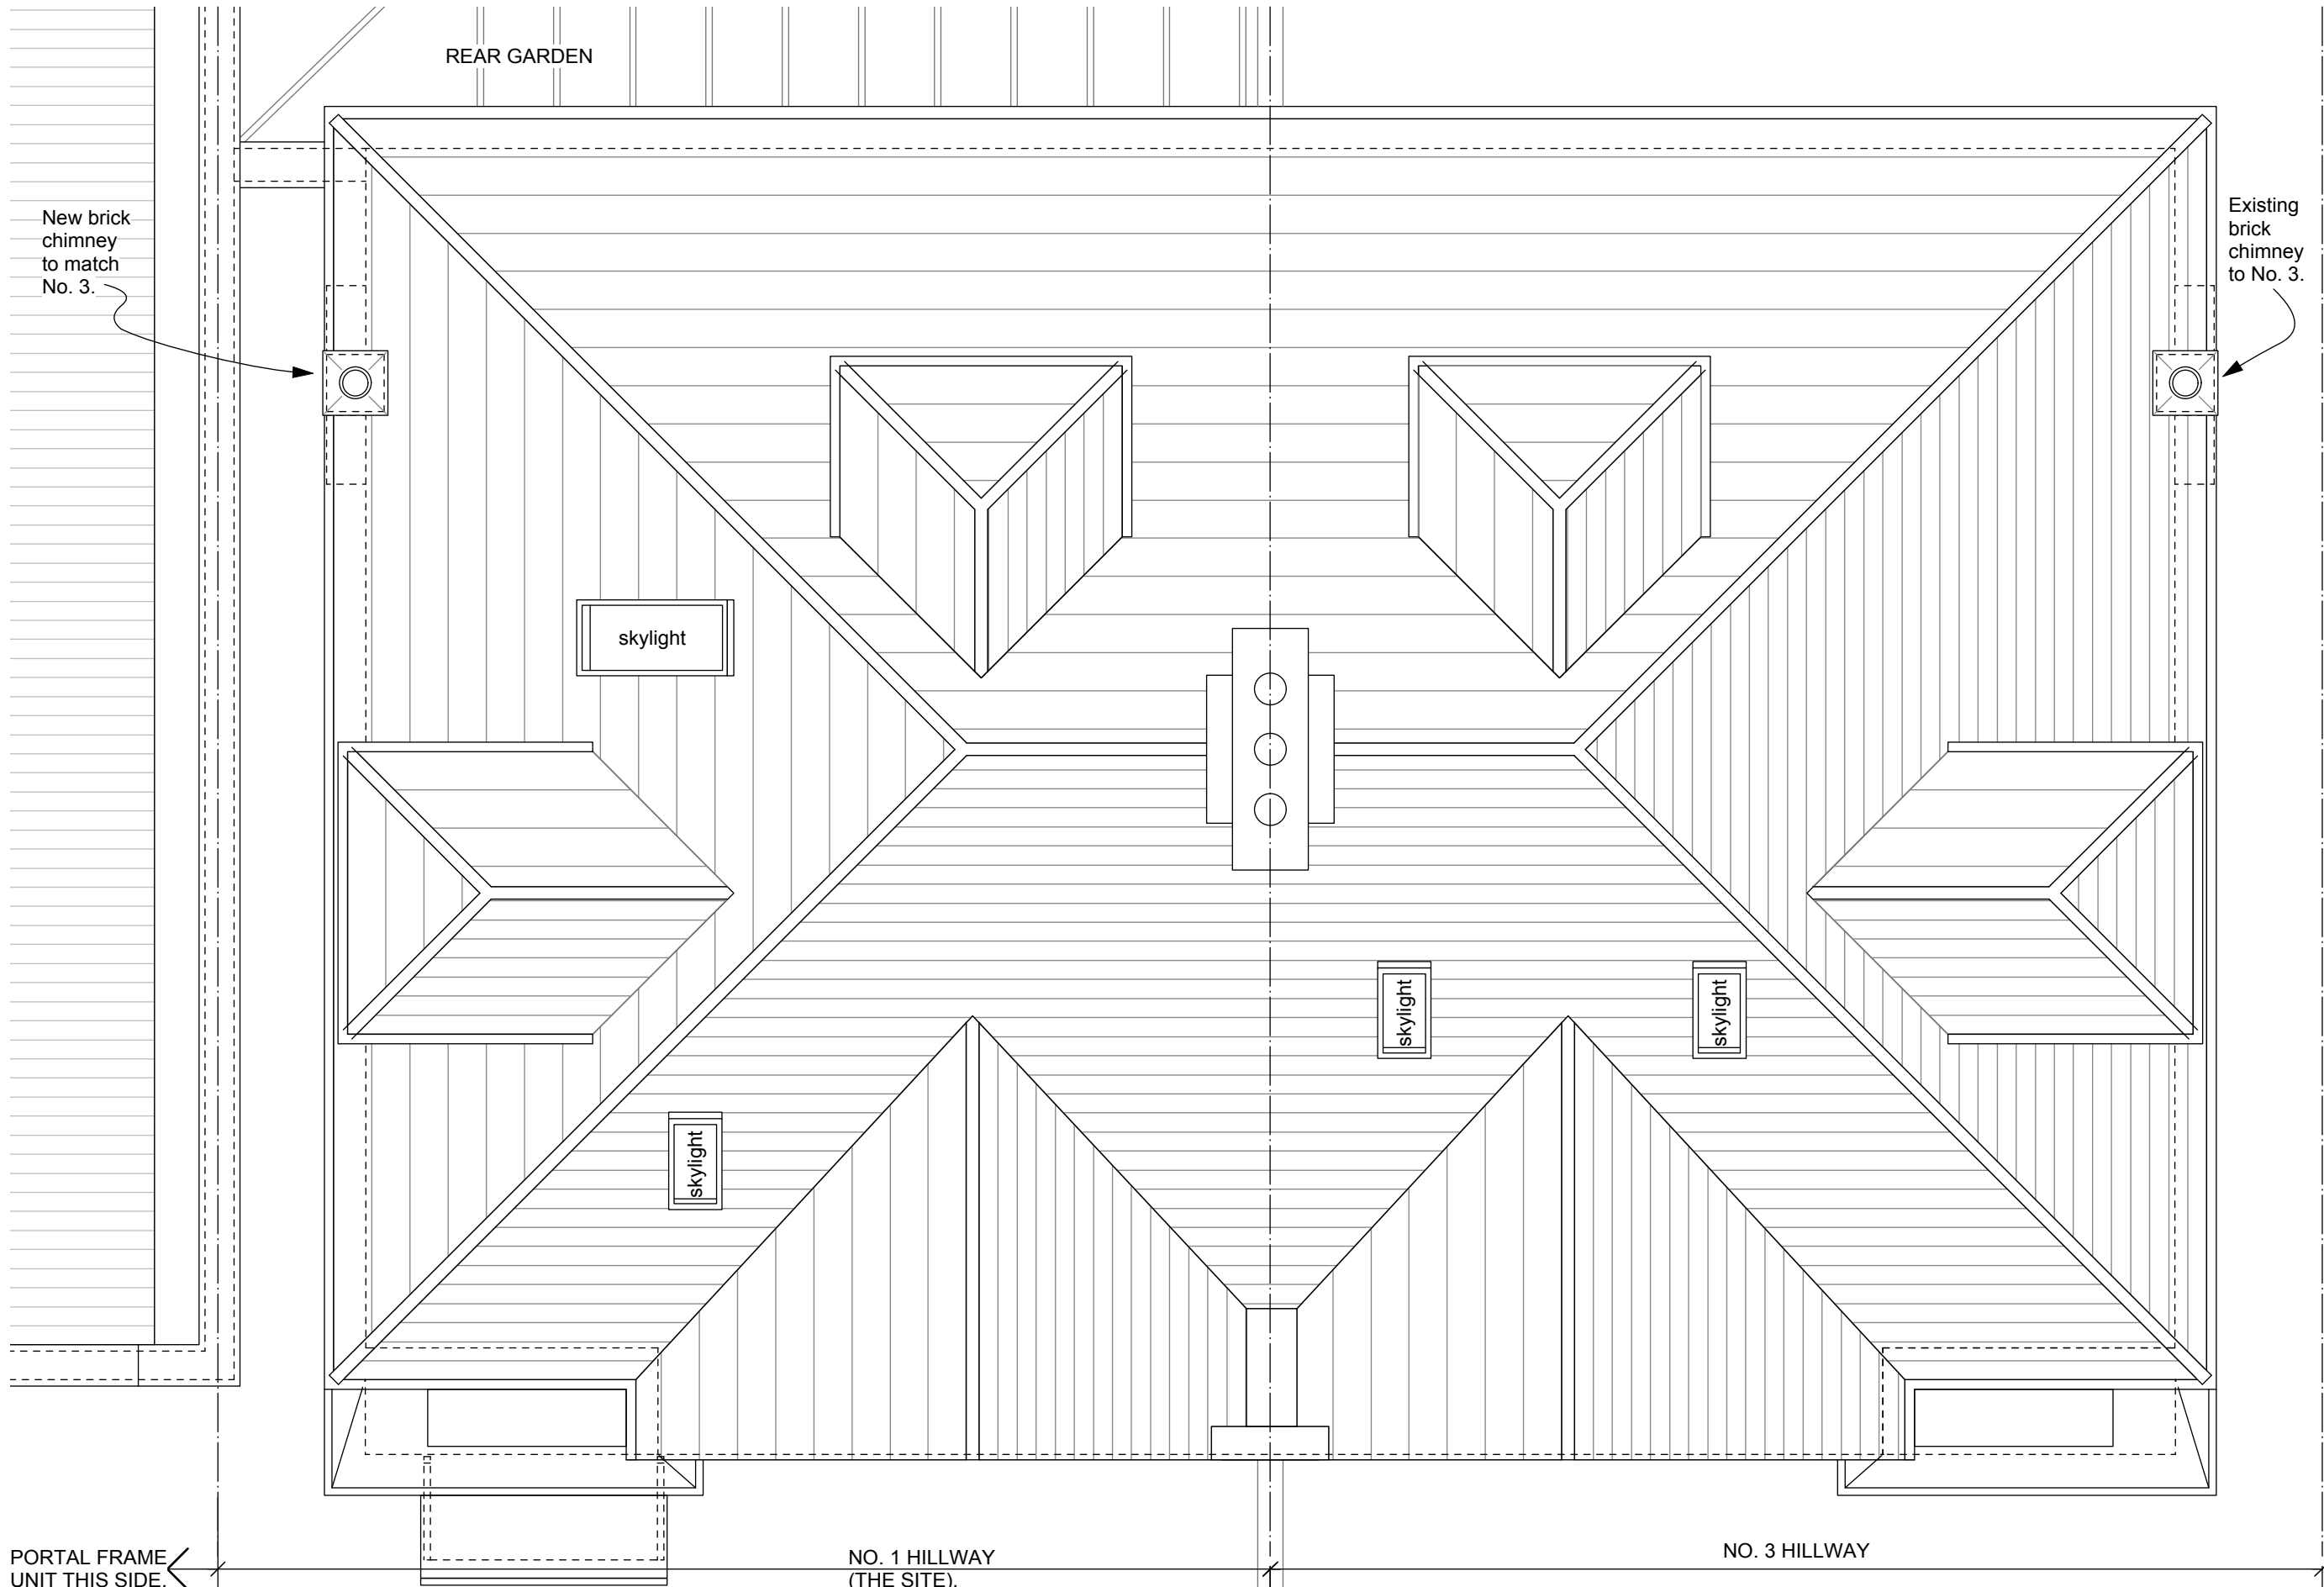

PORTAL FRAME UNIT THIS SIDE.

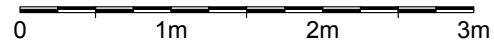

HILLWAY THIS SIDE.

Revision:

--

	<b>scales gunn design</b> <small>LD</small> 6 North Grove London N6 4SL t: 020 8341 9605 m: 07900 491 428	Date: 2nd July 2015 Client: J. Deighton	Drawn/checked: dg / __ Scale: 1:50 @A3
	Project: 1 Hillway Drg. Title: Proposed Roof Plan	<b>PLANNING DRAWING</b>	




EXISTING SIDE ELEVATION



Revision:

scales gunn design LTD	6 North Grove London N6 4SL	Date: 2nd July 2015	Drawn/checked: dg / __
	t: 020 8341 9605 m: 07900 491 428	Client: J. Deighton	Scale: 1:50 @A3
Project: 1 Hillway	PLANNING DRAWING		
Drg. Title: Existing Side Elevation	No. HILLWAY -P- 300	Rev. -	

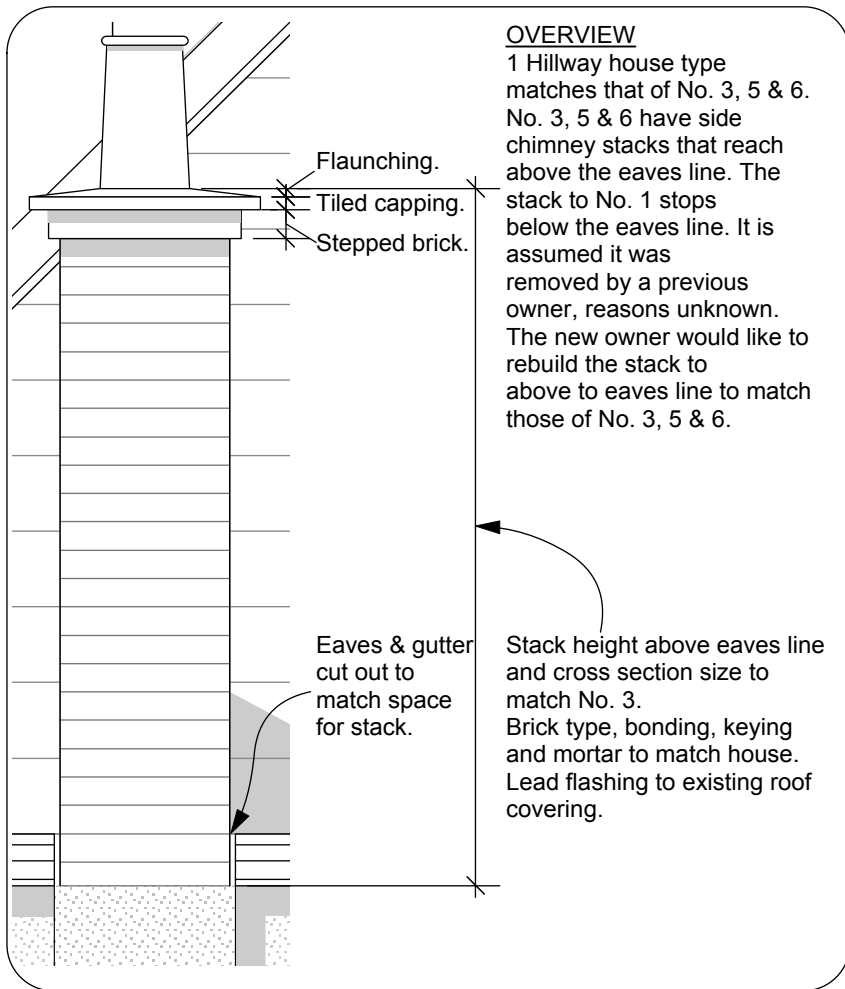


**OVERVIEW**  
 1 Hillway house type matches that of No. 3, 5 & 6. No. 3, 5 & 6 have side chimney stacks that reach above the eaves line. The stack to No. 1 stops below the eaves line. It is assumed it was removed by a previous owner, reasons unknown. The new owner would like to rebuild the stack to above to eaves line to match those of No. 3, 5 & 6.

PROPOSED CHIMNEY STACK  
 SIDE ELEVATION (scale 1:20 @ A3)



PROPOSED SIDE ELEVATION (scale 1:50 @ A3)

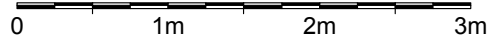

Revision:

scales gunn design LTD	6 North Grove London N6 4SL	Date: 2nd July 2015	Drawn/checked: dg / ___
	t: 020 8341 9605 m: 07900 491 428	Client: J. Deighton	Scale: as indicated @A3
Project: 1 Hillway	PLANNING DRAWING		
Drg. Title: Proposed Side Elevation	No. HILLWAY -P- 301	Rev.	-

PORTAL FRAME  
UNIT THIS SIDE.

NO. 1 HILLWAY  
(THE SITE).

NO. 3 HILLWAY


Side dormer to No. 1.

Side dormer to No. 3.

Existing brick chimney  
to No. 3, partly hidden  
behind side dormer.



EXISTING FRONT ELEVATION

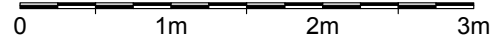

Revision:

scales gunn design <small>LTD</small>	6 North Grove London N6 4SL	Date: 2nd July 2015	Drawn/checked: dg / __
	t: 020 8341 9605 m: 07900 491 428	Client: J. Deighton	Scale: 1:50 @A3
Project: 1 Hillway	PLANNING DRAWING		Rev. -
Drg. Title: Existing Front Elevation	No. HILLWAY -P- 302		Rev. -

PORTAL FRAME  
UNIT THIS SIDE.

NO. 1 HILLWAY  
(THE SITE).

NO. 3 HILLWAY

Side dormer to No. 1.

New brick chimney behind  
side dormer to match No. 3  
in height.

Side dormer to No. 3.

Existing brick chimney  
to No. 3, partly hidden  
behind side dormer.



PROPOSED FRONT ELEVATION



Revision:

scales gunn design LTD	6 North Grove London N6 4SL	Date: 2nd July 2015	Drawn/checked: dg / __
	t: 020 8341 9605 m: 07900 491 428	Client: J. Deighton	Scale: 1:50 @A3
Project: 1 Hillway	PLANNING DRAWING		
Drg. Title: Proposed Front Elevation	No. HILLWAY -P- 303	Rev.	-



EXISTING REAR ELEVATION



Revision: \_\_\_\_\_



PROPOSED REAR ELEVATION

scales gunn design <small>LTD</small>	6 North Grove London N6 4SL	Date: 2nd July 2015	Drawn/checked: dg / ___
	t: 020 8341 9605 m: 07900 491 428	Client: J. Deighton	Scale: 1:50 @A3
Project: 1 Hillway		PLANNING DRAWING	
Drg. Title: Existing & Proposed Rear Elevation		No. HILLWAY -P- 304	Rev. -