

R:\Evolve\STARBUCKS COFFEE\SBUX FY15\Starbucks - Belsize Park, 57 Englands Lane - 1257816.CDV12158 - Englands Lane - CD SET - Rev A - 01-07-2015.rvt
06/07/2015 17:07:07

PAINT SCHEDULE				
COLOR CODE	DESCRIPTION	LRV	RESP.	COMMENTS
DULUX 30BB 07/020			GC	DIAMOND MATT - RAL: 7021 - BLACK GREY
DULUX 45YY 74/073			GC	DIAMOND MATT - RAL 9001 CREAM
DULUX 45YY 74/073	WEATHER SHEILD		GC	TO THE EXTERIOR - RAL 9001 CREAM

SIGNAGE SCHEDULE - "S"					
DESIGN ID	COUNT	DESCRIPTION	RESP.	BULB	COMMENTS
SIGNAGE - BARRIER					
XS002	2	EXTERIOR BARRIER, BLACK CANVAS AND ROPE DETAIL WITH WHITE 'STARBUCKS' WORD MARK - TO BE FREE STANDING BARRIER - 120MM	SBUX / IGMA		METAL STRUCTURE - HOT ROLLED STEEL, BLACK FOX FABRIC WITH WHITE PRINTED, LETTERING SIGN ATTACHED WITH NAUTICAL ROPES - METAL RIVET
SIGNAGE - DISK					
XS001	2	SIGN - NEW DISK VINYL - 610MM	SBUX / SIGNAGE VENDOR		



XS002

SHEET NOTES

1. RETAIN & REUSE EXISTING 2NO METAL CUT WORDMARKS & STORE NUMBERS - REMOVE & REFURBISH. PAINT REFERENCE: RAL: 9011
2. REPLACE VINYL SIREN TO BLADE SIGNS, RELOCATE BLADE RIGHT HAND BLADE TO COLUMN AT HEIGHT TO ALIGN WITH LOWER LOCATION OF LEFT HAND SIGN
3. REMOVE ALL ROUNDELS IN WINDOWS
4. RETAIN 2NO EXISTING LAMPS (ENGLAND LANE ELEVATION), REMOVE 2NO EXISTING LAMPS & RELOCATE 2NO EXISTING LAMPS (PRIMROSE HILL ELEVATION), REPAINT EXISTING LAMP SHADES TO SUIT NEW STOREFRONT FINISH & REPLACE ALL BULBS. PAINT REFERENCE: DULUX 45YY 74/073 - CREAM
5. NEW PAINT FINISH TO STOREFRONT, DOORS AND ALL FRAMES (BUDGET DEPENDANT), PAINT REFERENCE: RAL 9001 CREAM
7. REPAIRS TO STOREFRONT DOOR WITH NEW KICKPLATE POWDERCOATED TO MATCH STOREFRONT PAINT FINISH. REPAIRS AND NEW PAINT FINISH TO ALL STORE RISERS
8. 2NO EXTERNAL BARRIERS EITHER END OF SEATING AREA
9. DEEP CLEAN TO ENTIRE

EXTERIOR ELEVATION NOTES

- A. GENERAL CONTRACTOR TO COORDINATE AND SCHEDULE SIGNAGE INSTALLATION WITH THE SIGNAGE CONTRACTOR PROVIDING A MINIMUM SCHEDULING NOTICE OF 4 WEEKS AND 1 WEEK PRIOR TO SCHEDULED DATE OF INSTALLATION. STARBUCKS CONSTRUCTION MANAGER TO PROVIDE GENERAL CONTRACTOR WITH SIGNAGE CONTRACTOR CONTACT INFORMATION.
- B. GENERAL CONTRACTOR SHALL COORDINATE WITH ELECTRICAL CONTRACTOR TO FURNISH AND INSTALL ELECTRICAL CIRCUITS INCLUDING ALL CONDUIT, WIRE, CONNECTIONS, AND BREAKER AT PANEL BOARD NECESSARY TO SERVE SIGNAGE.
- C. GENERAL CONTRACTOR TO PROVIDE FIRE TREATED WOOD STUD BLOCKING, OR EQUIVALENT TO SUPPORT SIGNAGE.
- D. SIGNAGE CONTRACTOR SHALL VERIFY SIZE AND LOCATION OF ANY AND ALL ALLOWABLE MONUMENT OR POLE SIGNAGE WITH LANDLORD AND PROVIDE SHOP DRAWING(S) PRIOR TO FABRICATION TO STARBUCKS DESIGNER FOR APPROVAL.
- E. SIGNAGE CONTRACTOR TO INSTALL SIGNAGE IN COMPLIANCE WITH LOCAL CODES AND OBTAIN PERMIT AND LANDLORD APPROVAL.
- F. SIGNAGE CONTRACTOR TO SUPPLY SHOP DRAWINGS TO STARBUCKS CONSTRUCTION MANAGER AND TO THE GENERAL CONTRACTOR AS NEEDED. GENERAL CONTRACTOR TO NOTIFY STARBUCKS CONSTRUCTION MANAGER IMMEDIATELY IF SHOP DRAWINGS OR INSTALLATION IS IN DISCREPANCY WITH STARBUCKS ARCHITECTURAL DRAWINGS.
- G. GENERAL CONTRACTOR TO CLEAN, PATCH AND REPAIR EXISTING EXTERIOR AS REQUIRED.




Starbucks Coffee Company
Building 4, Chiswick Park
566 Chiswick High Road
London, W4 5YE

These Drawings and Specifications are confidential and shall remain the sole property of Starbucks Corporation, which is the owner of the copyright in this work. They shall not be reproduced (in whole or in part), shared with third parties or used in any manner on other projects or extensions to this project without the prior written consent of Starbucks Corporation. These drawings and specifications are intended to express Design Intent for a prototypical Starbucks store (which is subject to change at anytime) and do not reflect actual site conditions. Neither party shall have any obligation nor liability to the other (except as stated above) until a written agreement is fully executed by both parties.


Architect of Record

Evolve-RPS
The Coach House
Grange Business Park
Hewish Bristol BS24 6RR

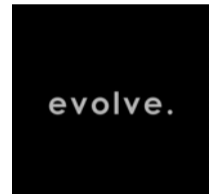


Revision Schedule

Rev	Date	By	Description
A	24-06-2015	EV OLV E	DM COMMENTS

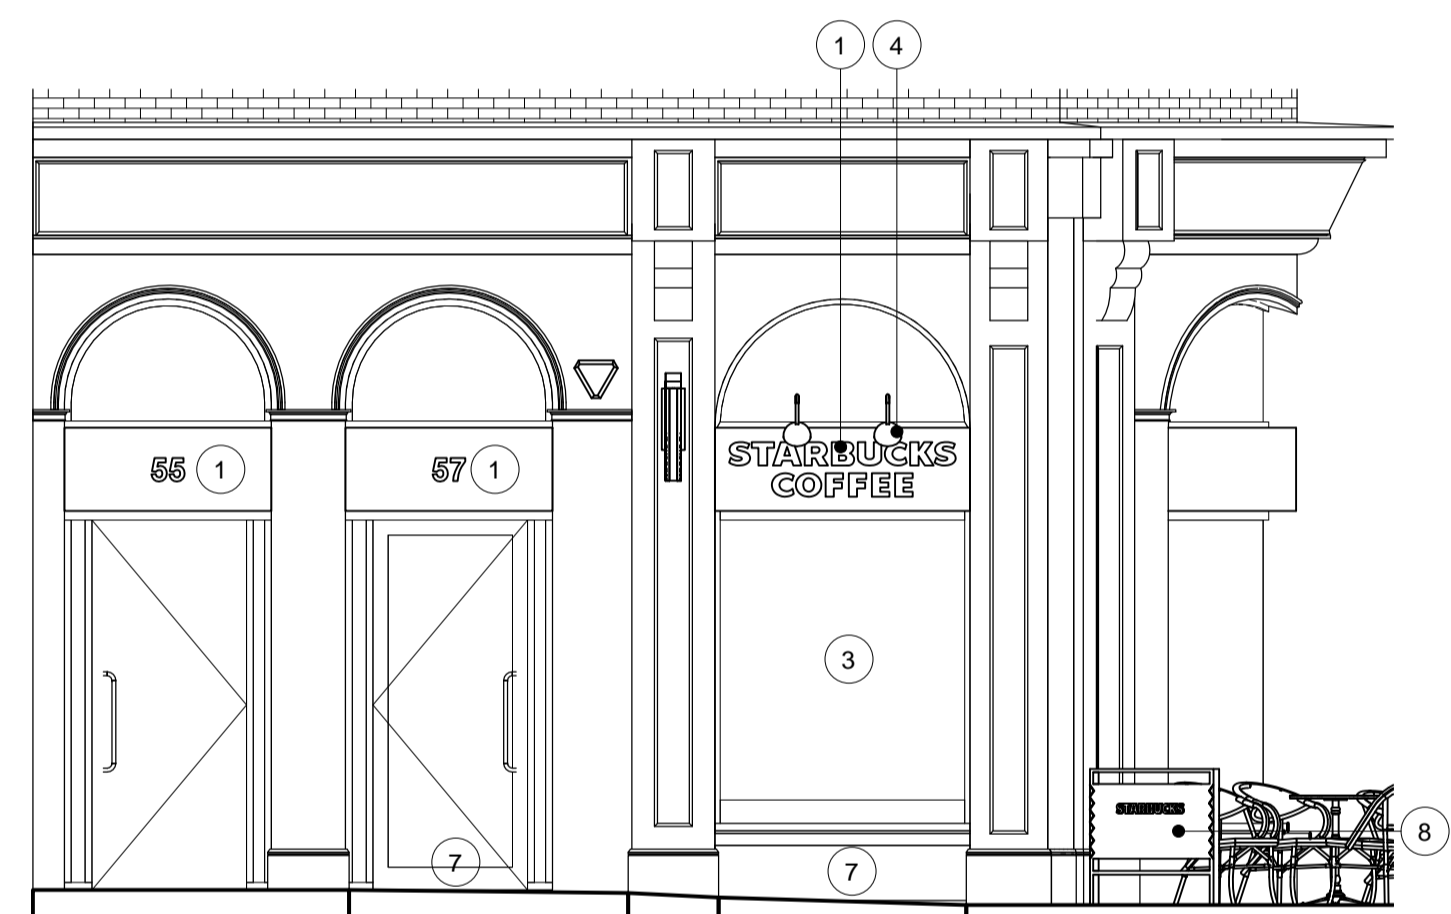

1 PROPOSED ELEVATION AT ENGLANDS LANE

Scale: 1 : 50

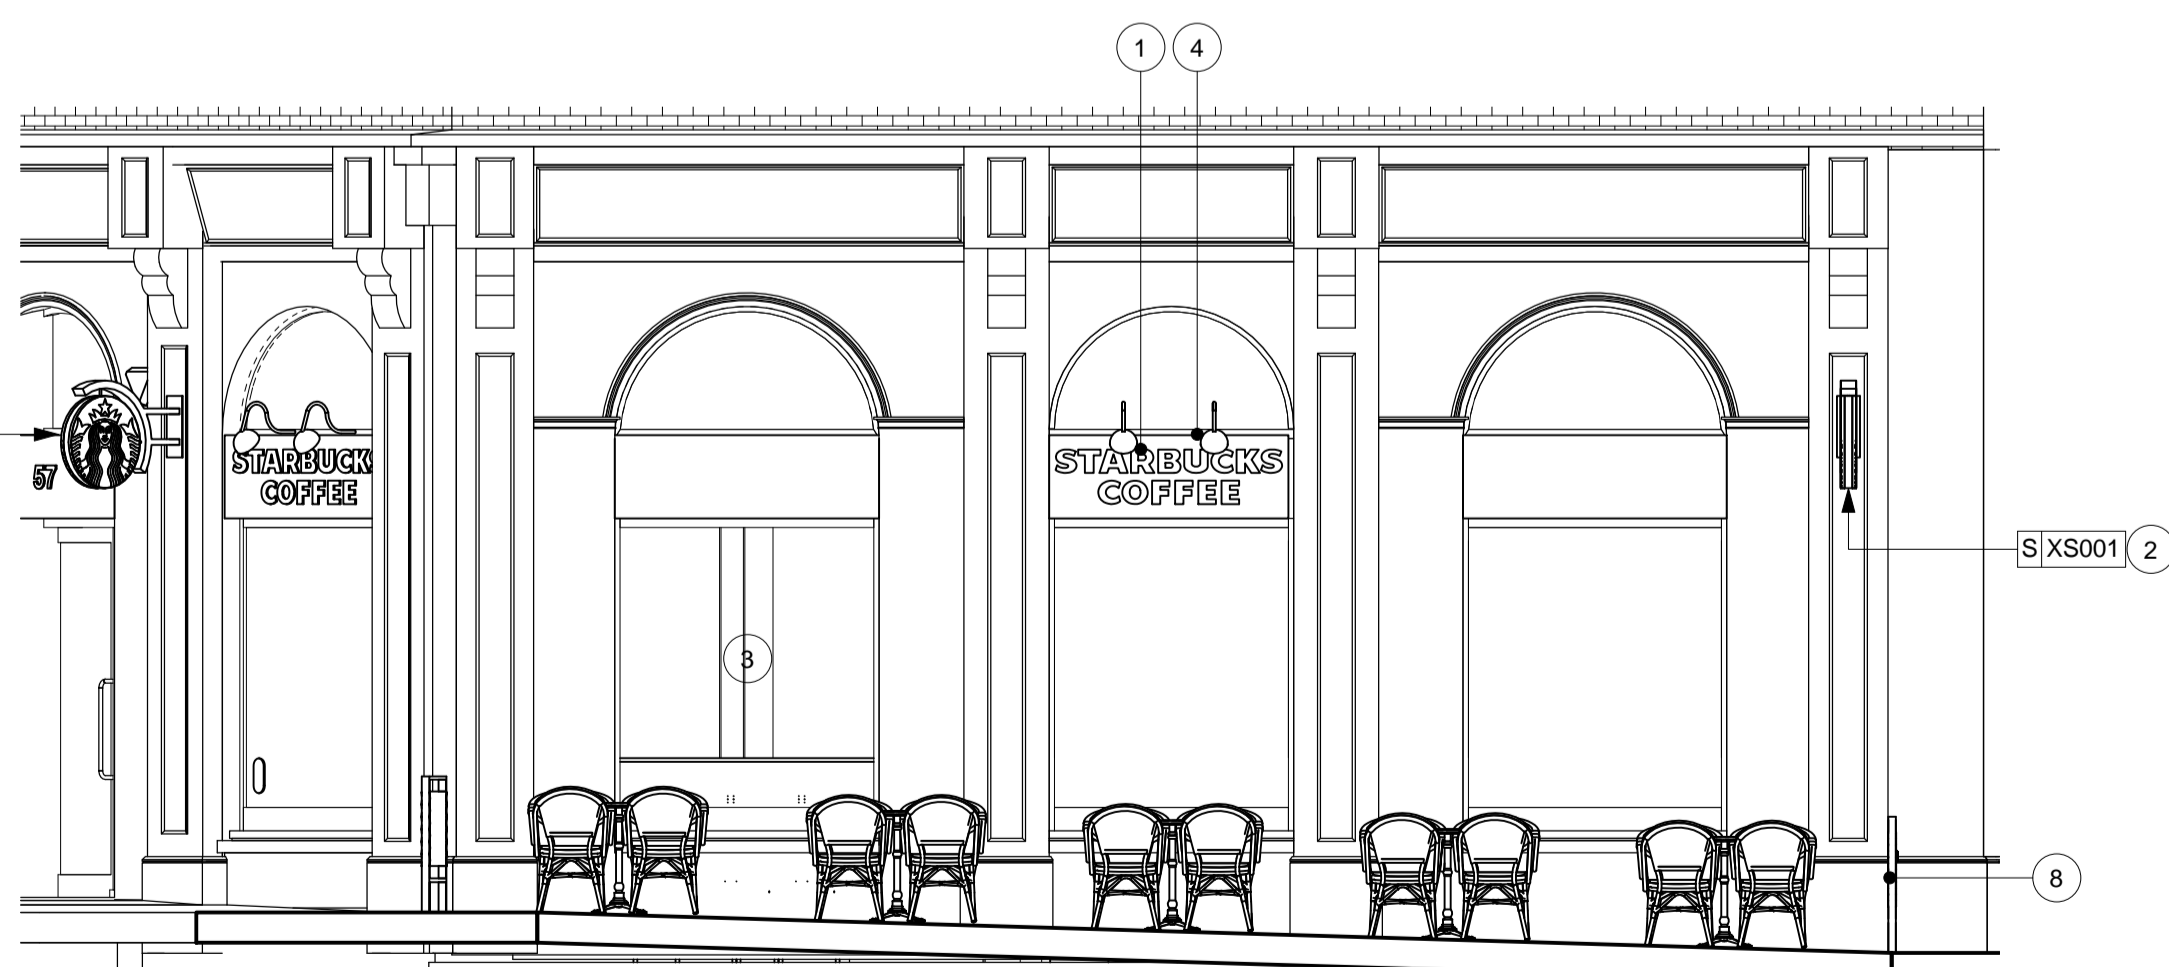

2 PROPOSED ELEVATION AT PRIMROSE HILL RD

Scale: 1 : 50

CONSTRUCTION DRAWING SET

Project Name:
57 ENGLANDS LANE
Project Address:
**57 ENGLANDS LANE
BELSIZE PARK
LONDON
NW3 4YD**

Store #: 12158
Project #:
Concept:
Palette:
Issue Date: 25-06-2015
Design Manager: AC
LEED® AP:
Production Designer: GD / EVOLVE
Checked by: AC

Sheet Title:
EXTERIOR ELEVATIONS
Scale: 1 : 50

Sheet Number:
A-2001

