

█ New walls

- E Annotation added
 - D Cycle store extended, refuse & recycling added
 - C Section line C-C added
 - B Hatch added to new walls
- rev A Layout re-design project

1 Ardwick Road
 London
 NW2 2BX


client _____
 drawing _____

PROPOSED
 Lower Ground and Ground
 Floor Plans


drawn LB checked JE date 18.05.2015
 scale 1:100 paper size A1
 drawing no. 7852 / 21 E

MDC METROPOLITAN DEVELOPMENT CONSULTANCY

66 Bickenhall Mansions
 Bickenhall Street
 London W1U 6BS
 t: +44(0)207 486 6675
 e: info@mdclondon.com
 w: www.mdclondon.com

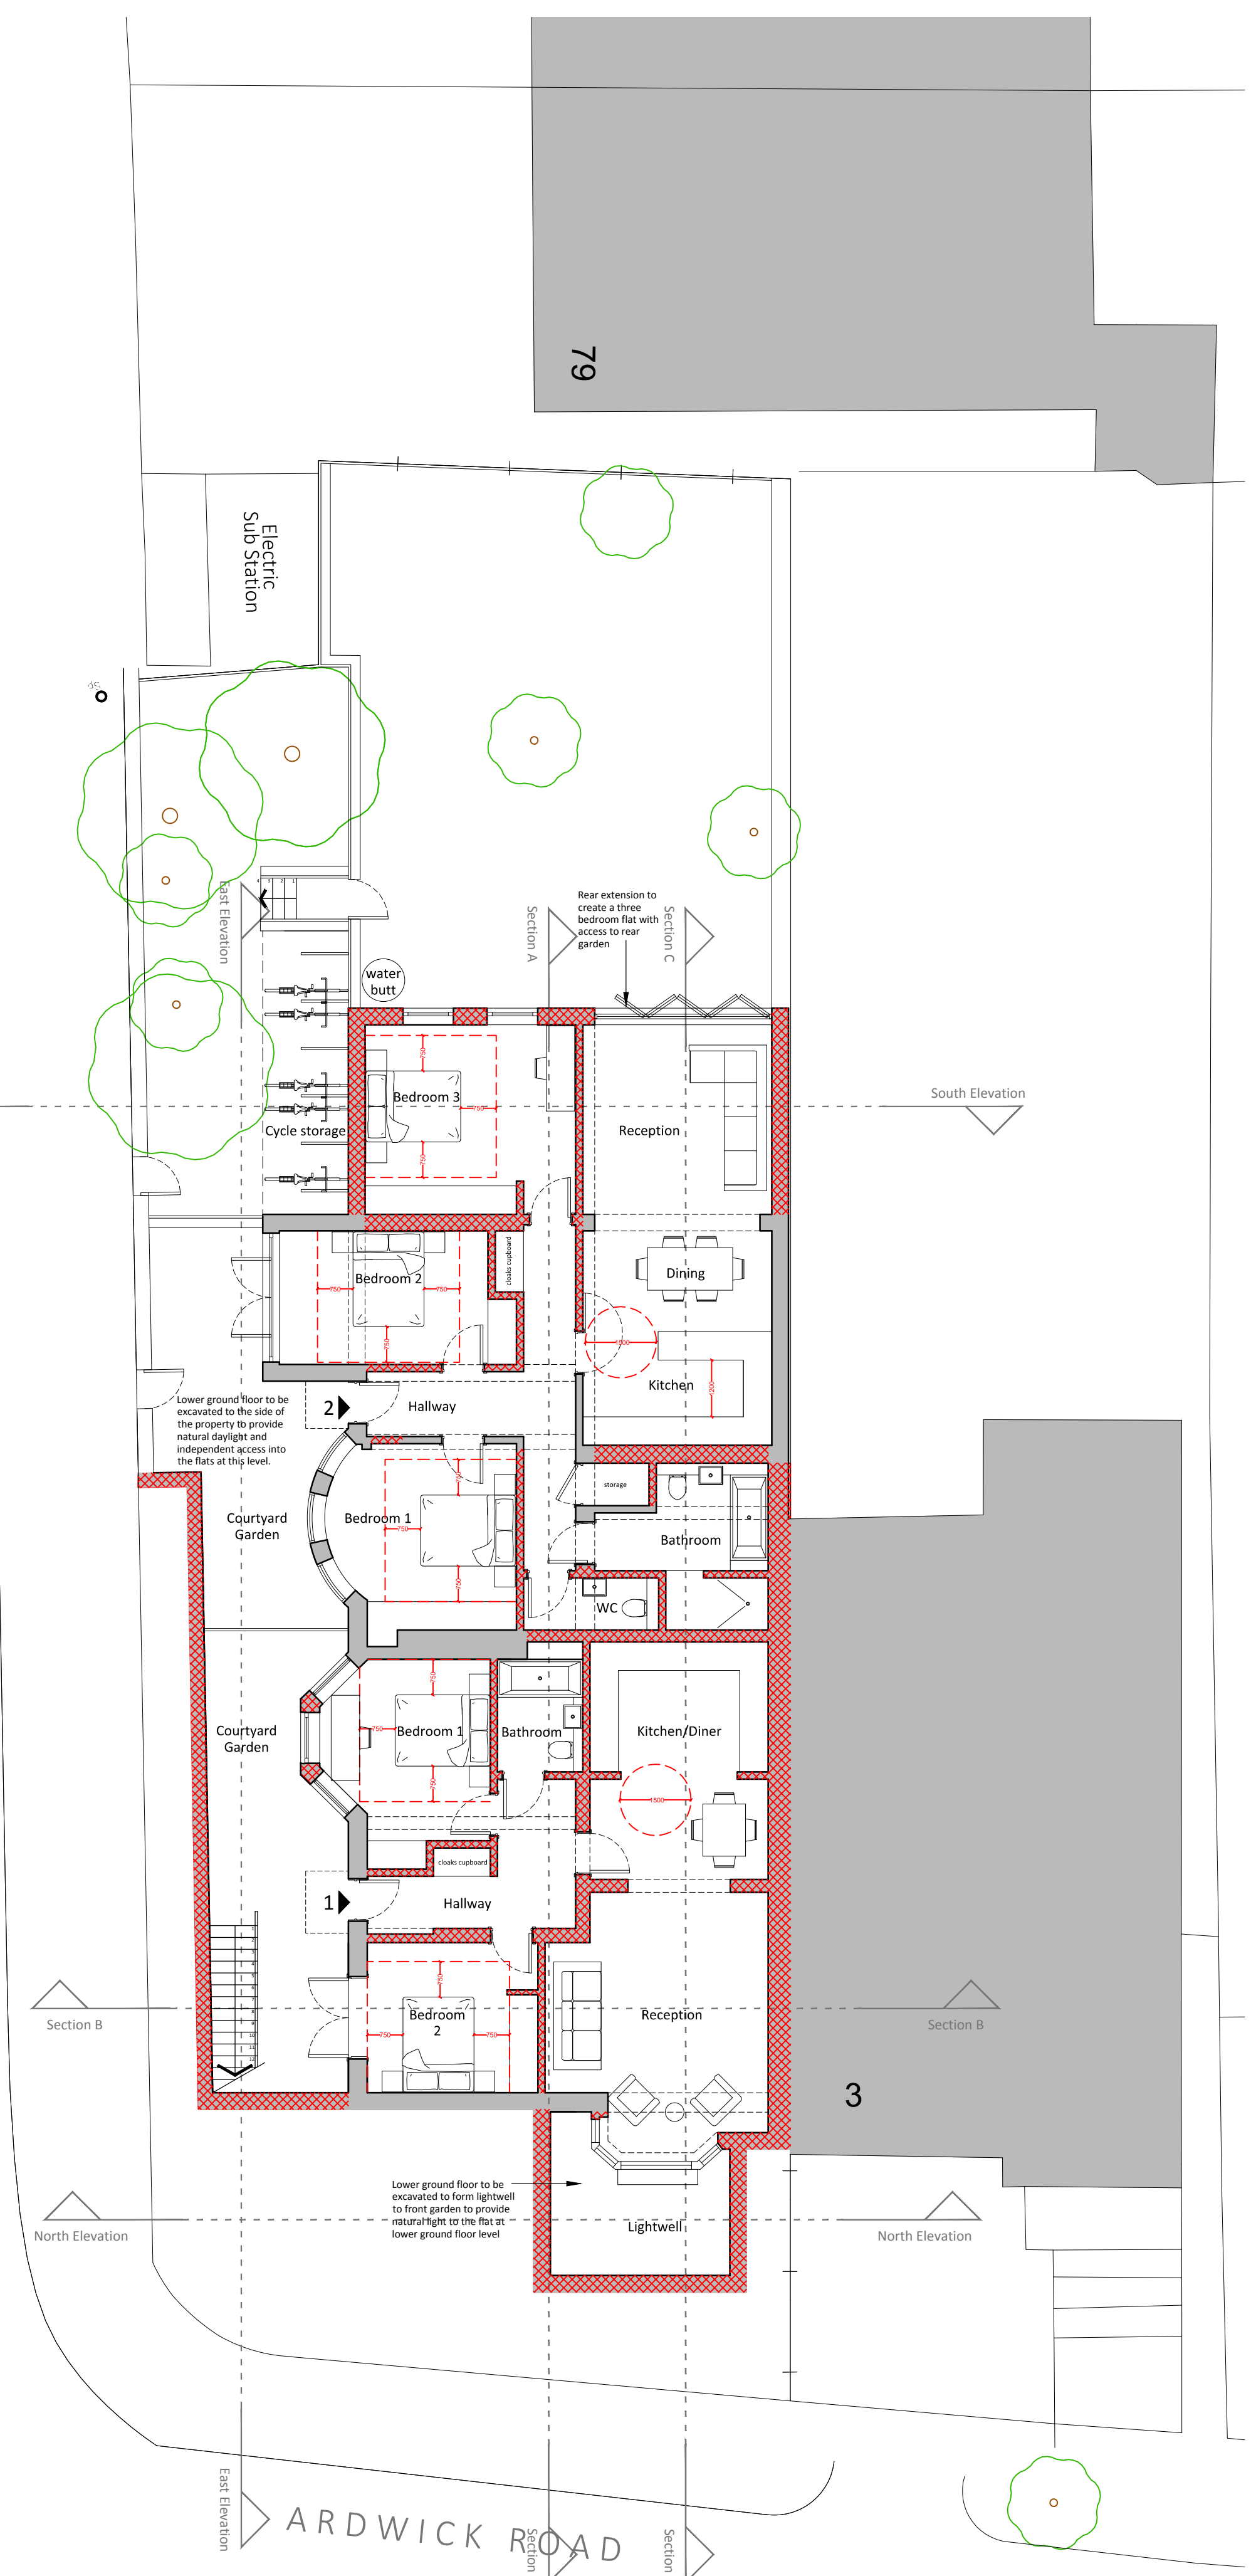

LOWER GROUND FLOOR

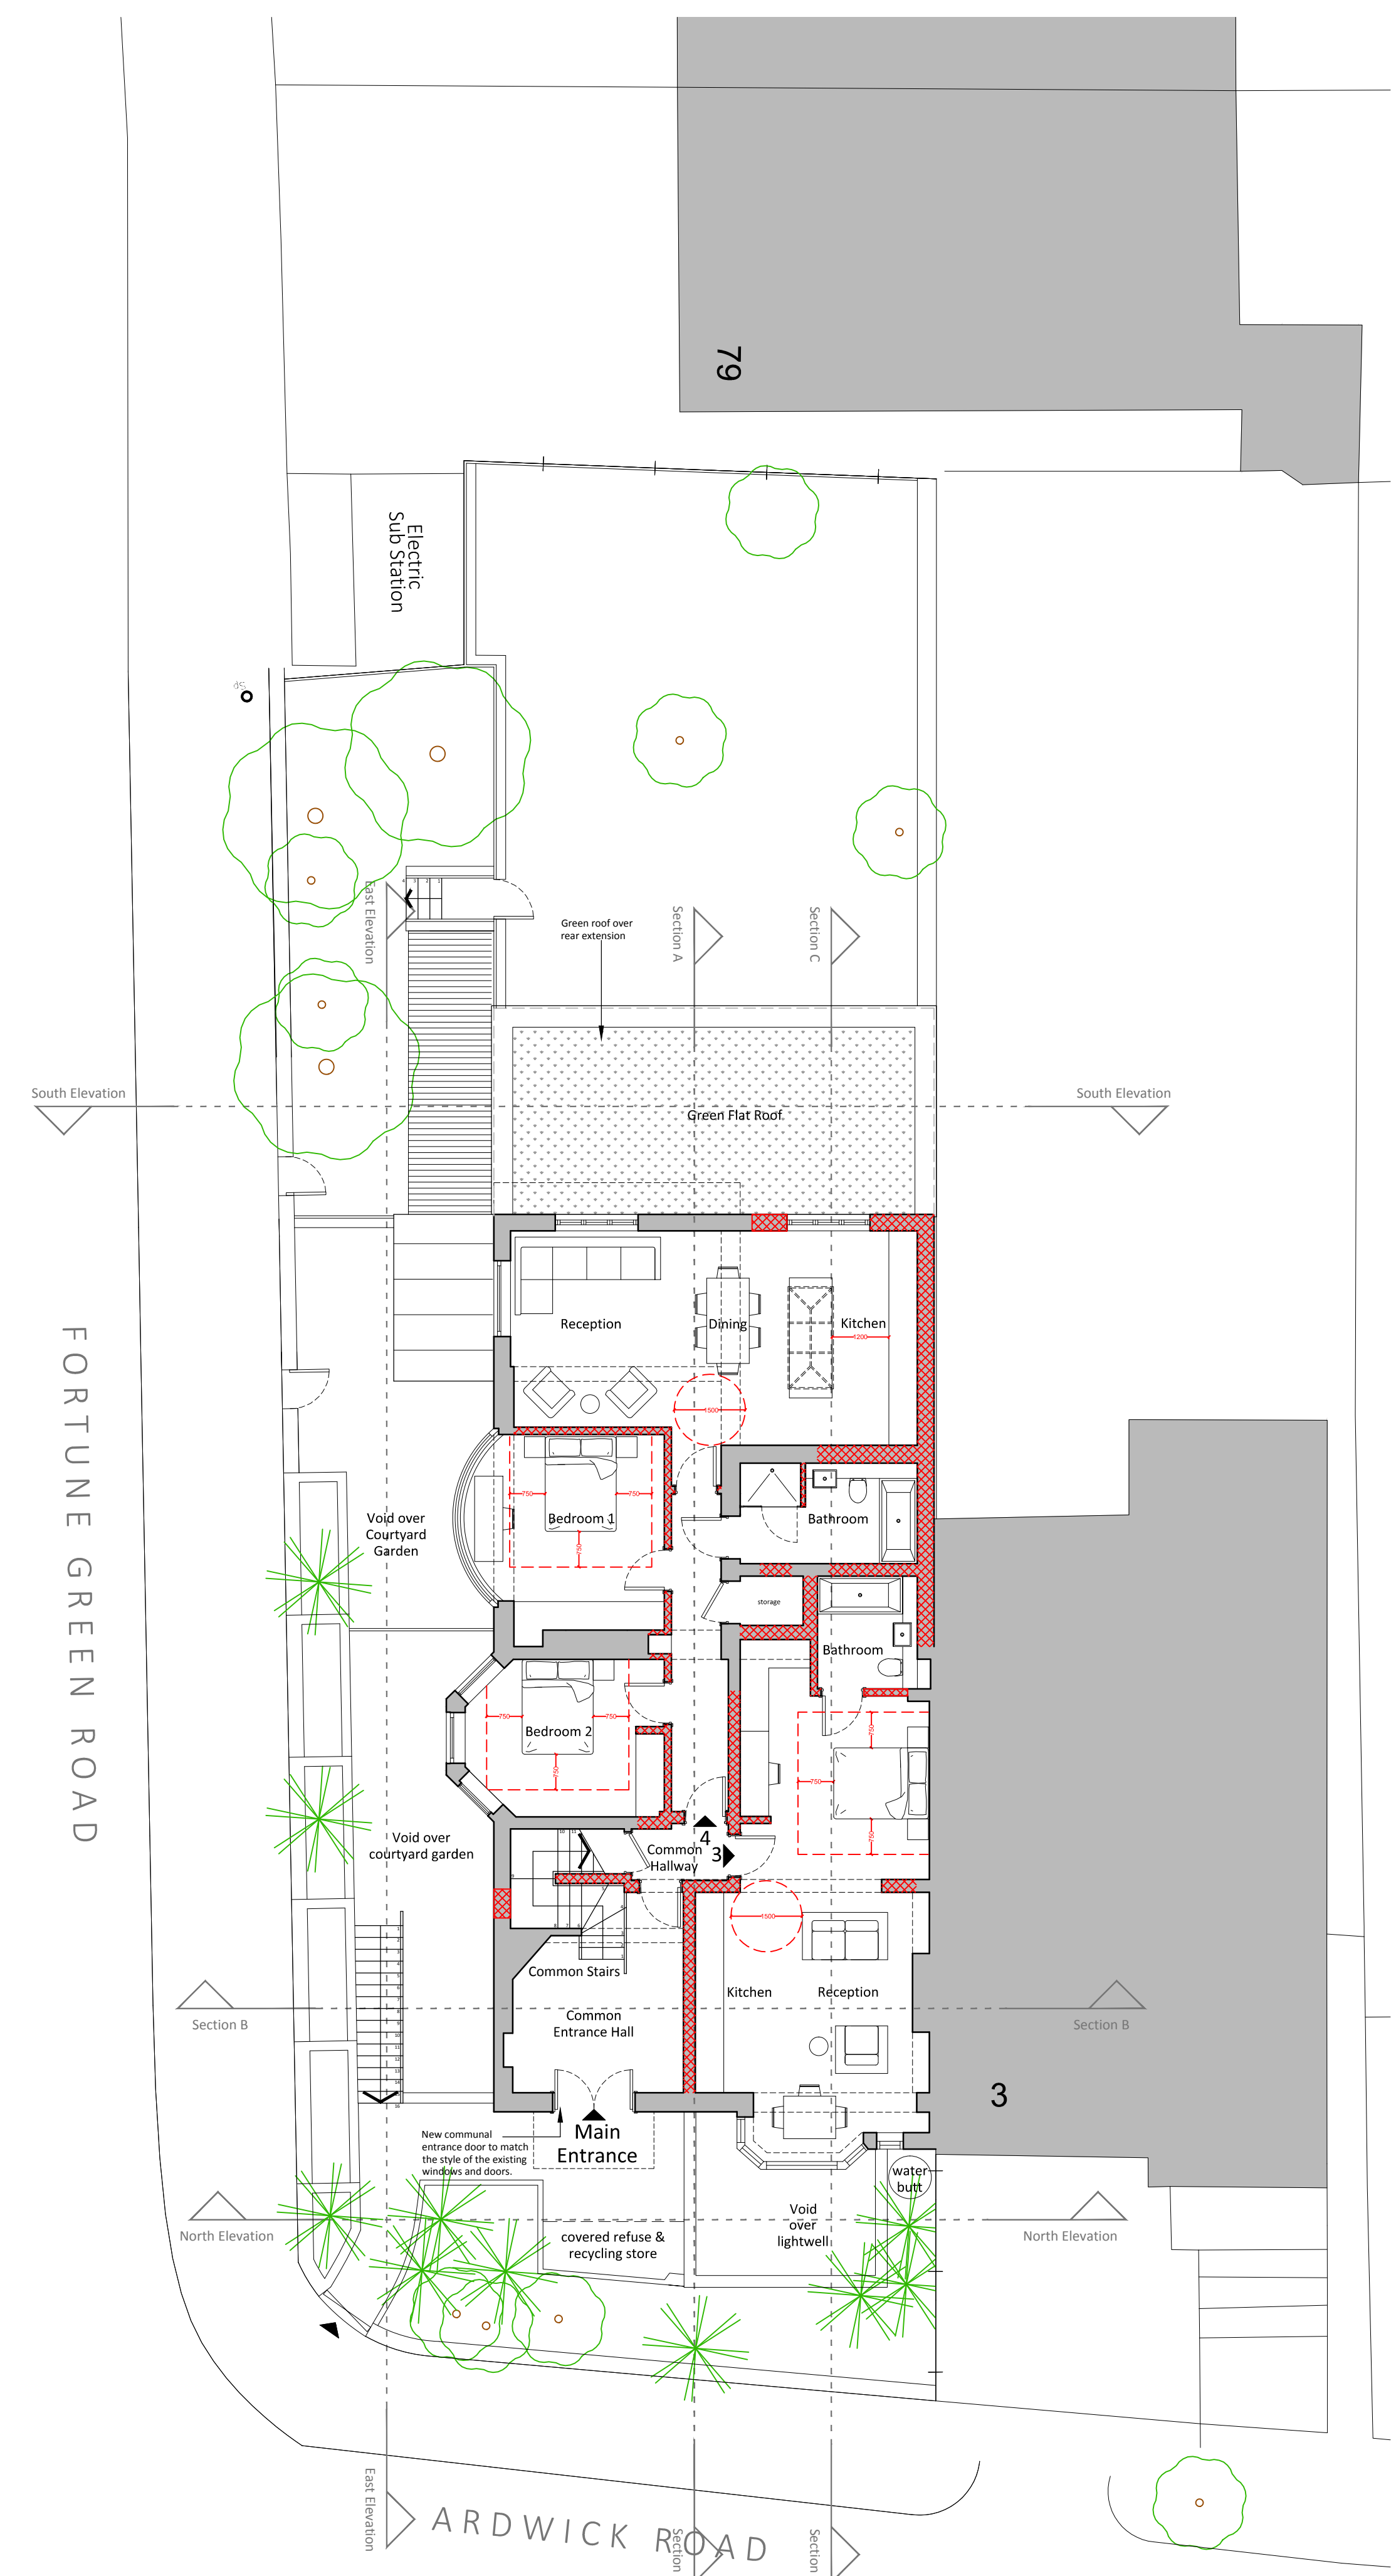

GROUND FLOOR