
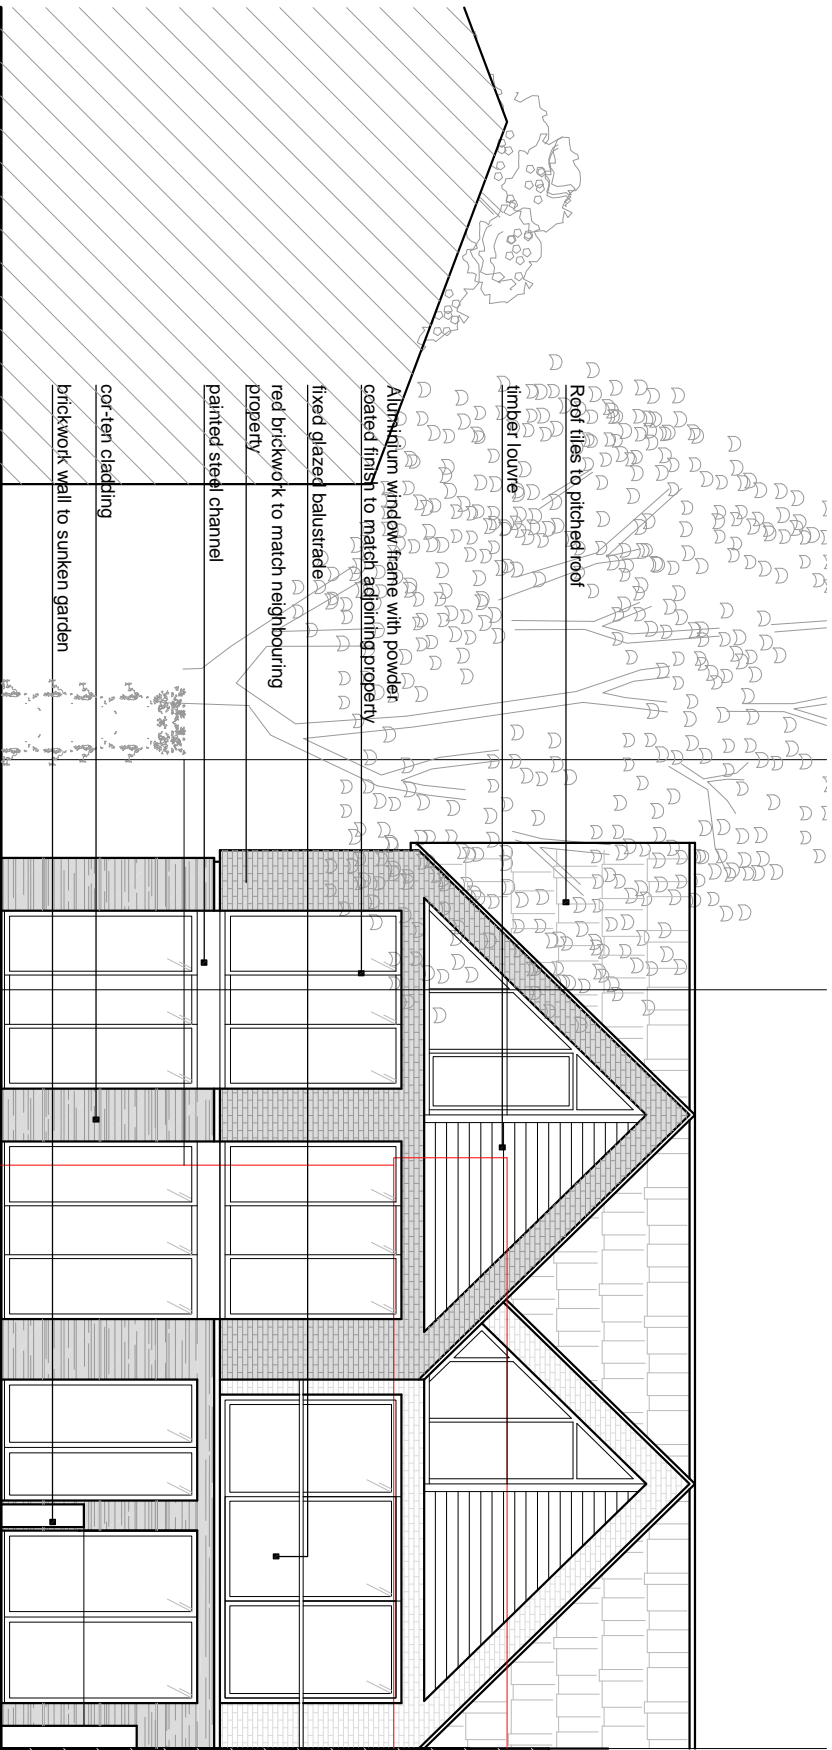


NOTES:

1. This drawing is a COPYRIGHT of Archetype.
2. Do not scale the drawing, use figured dimensions only.
3. All dimensions must be checked on site and Archetype should be informed immediately of any discrepancies prior to construction.

SCALE 1:100

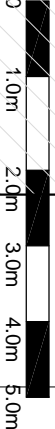

GARDENS PROPERTIES

36 REDINGTON ROAD

38 REDINGTON ROAD

GARAGES

GARAG

PROPOSED REAR ELEVATION

1:100

NOTE: Tree heights and spread based on findings of Arboricultural Report. For further details of existing trees within proposal site and along boundary lines with neighbouring property, refer to documentation provided by Landmark Trees.

Revision	Description	Date
----------	-------------	------

Archetype

Architects Planners Designers

12 Bowdler Road, London W14 6LJ  
Tel: 020 7468 3606 Fax: 020 7468 3606  
e-mail: archtype@archtype.co.uk  
Web: www.archtype.co.uk

Project 36 REDINGTON ROAD

LONDON, N4 2ED

Drawing Title: PROPOSED REAR ELEVATION & VIEW FROM REDINGTON GARDEN PROPERTY

Drawn: JIS Approved: JIP Scale: 1:100 Date: APRIL '15

Drawing No. 1048 (10) 08

Revised: -

PROPOSED VIEW FROM REAR GARDEN

REDINGTON GARDENS PROPERTIES

36 REDINGTON ROAD

38 REDINGTON ROAD

GARAGES

GARAGE ACCESS