




Front Elevation

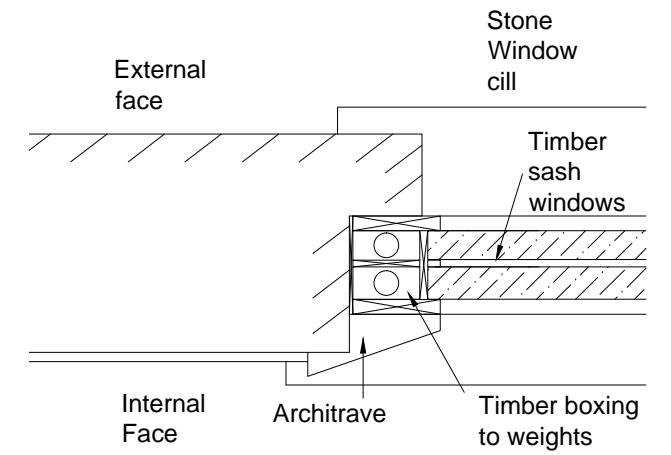


Window section of existing/proposed. Proposed window fitted in same position as existing. Confirmed by contractor in attached email.

Scale 1:10



Rear Elevation

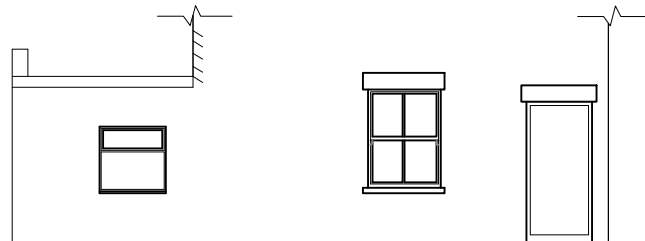

Rear Addition Elevation

CONTRACTORS TO VERIFY ALL DIMENSIONS ON SITE BEFORE COMMENCING ANY WORKS OR PREPARING SHOP DRAWINGS. ALL WORK MUST COMPLY WITH RELEVANT AUTHORITIES REQUIREMENTS. DIMENSIONS MUST NOT BE SCALED FROM THIS PRINT

LANDERS

AND ASSOCIATES

Architecture, Building Surveying, Interior Design, Building Defects and
Project Co-ordination
RAPIER HOUSE, 40-46 LAMBS CONDUIT STREET
LONDON WC1N 3LJ
TEL: 020 7831 6311 FAX: 020 7831 1826

Client LONDON BOROUGH OF CAMDEN

Project 14 IVERSON ROAD
LONDON, NW6 2HE

Drawing EXISTING ELEVATION
WINDOW REPLACEMENT

Scale	Date	Drawn	Checked
1:100@A3	15/06/15	NN	R O'S

Drawing No.
C15067