




REAR ELEVATION

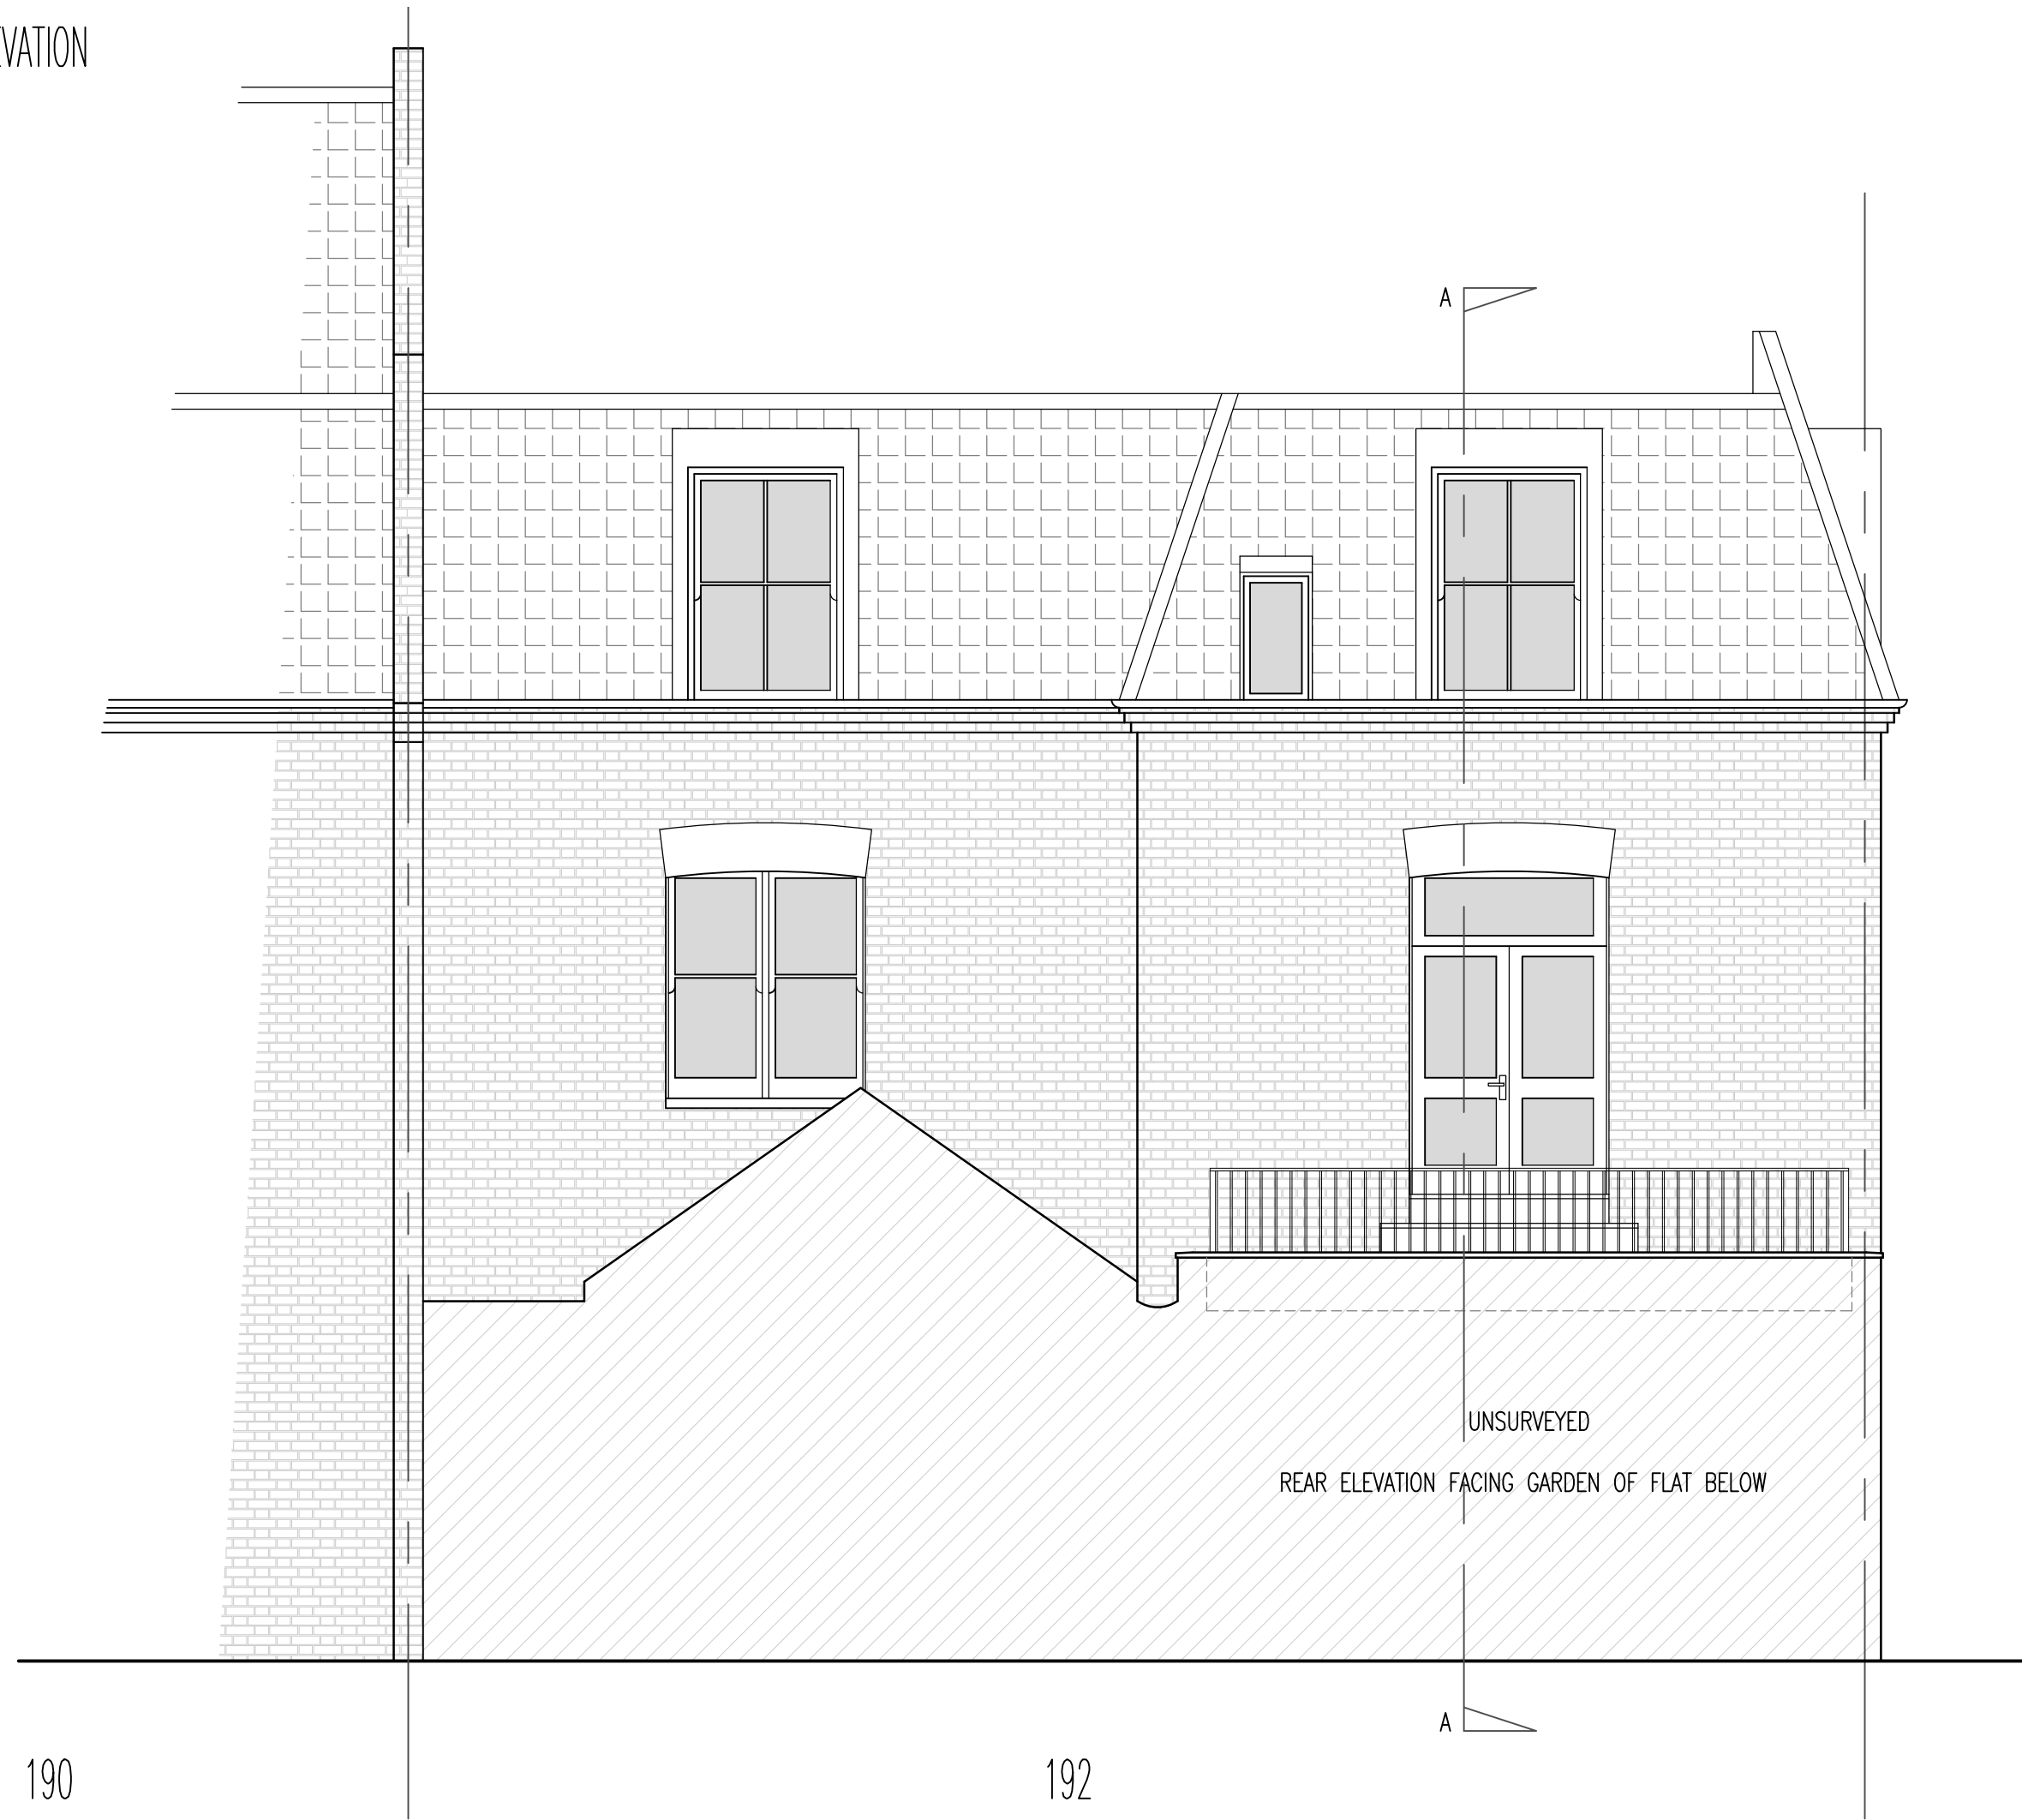

1ST FLOOR/TERRACE PLAN

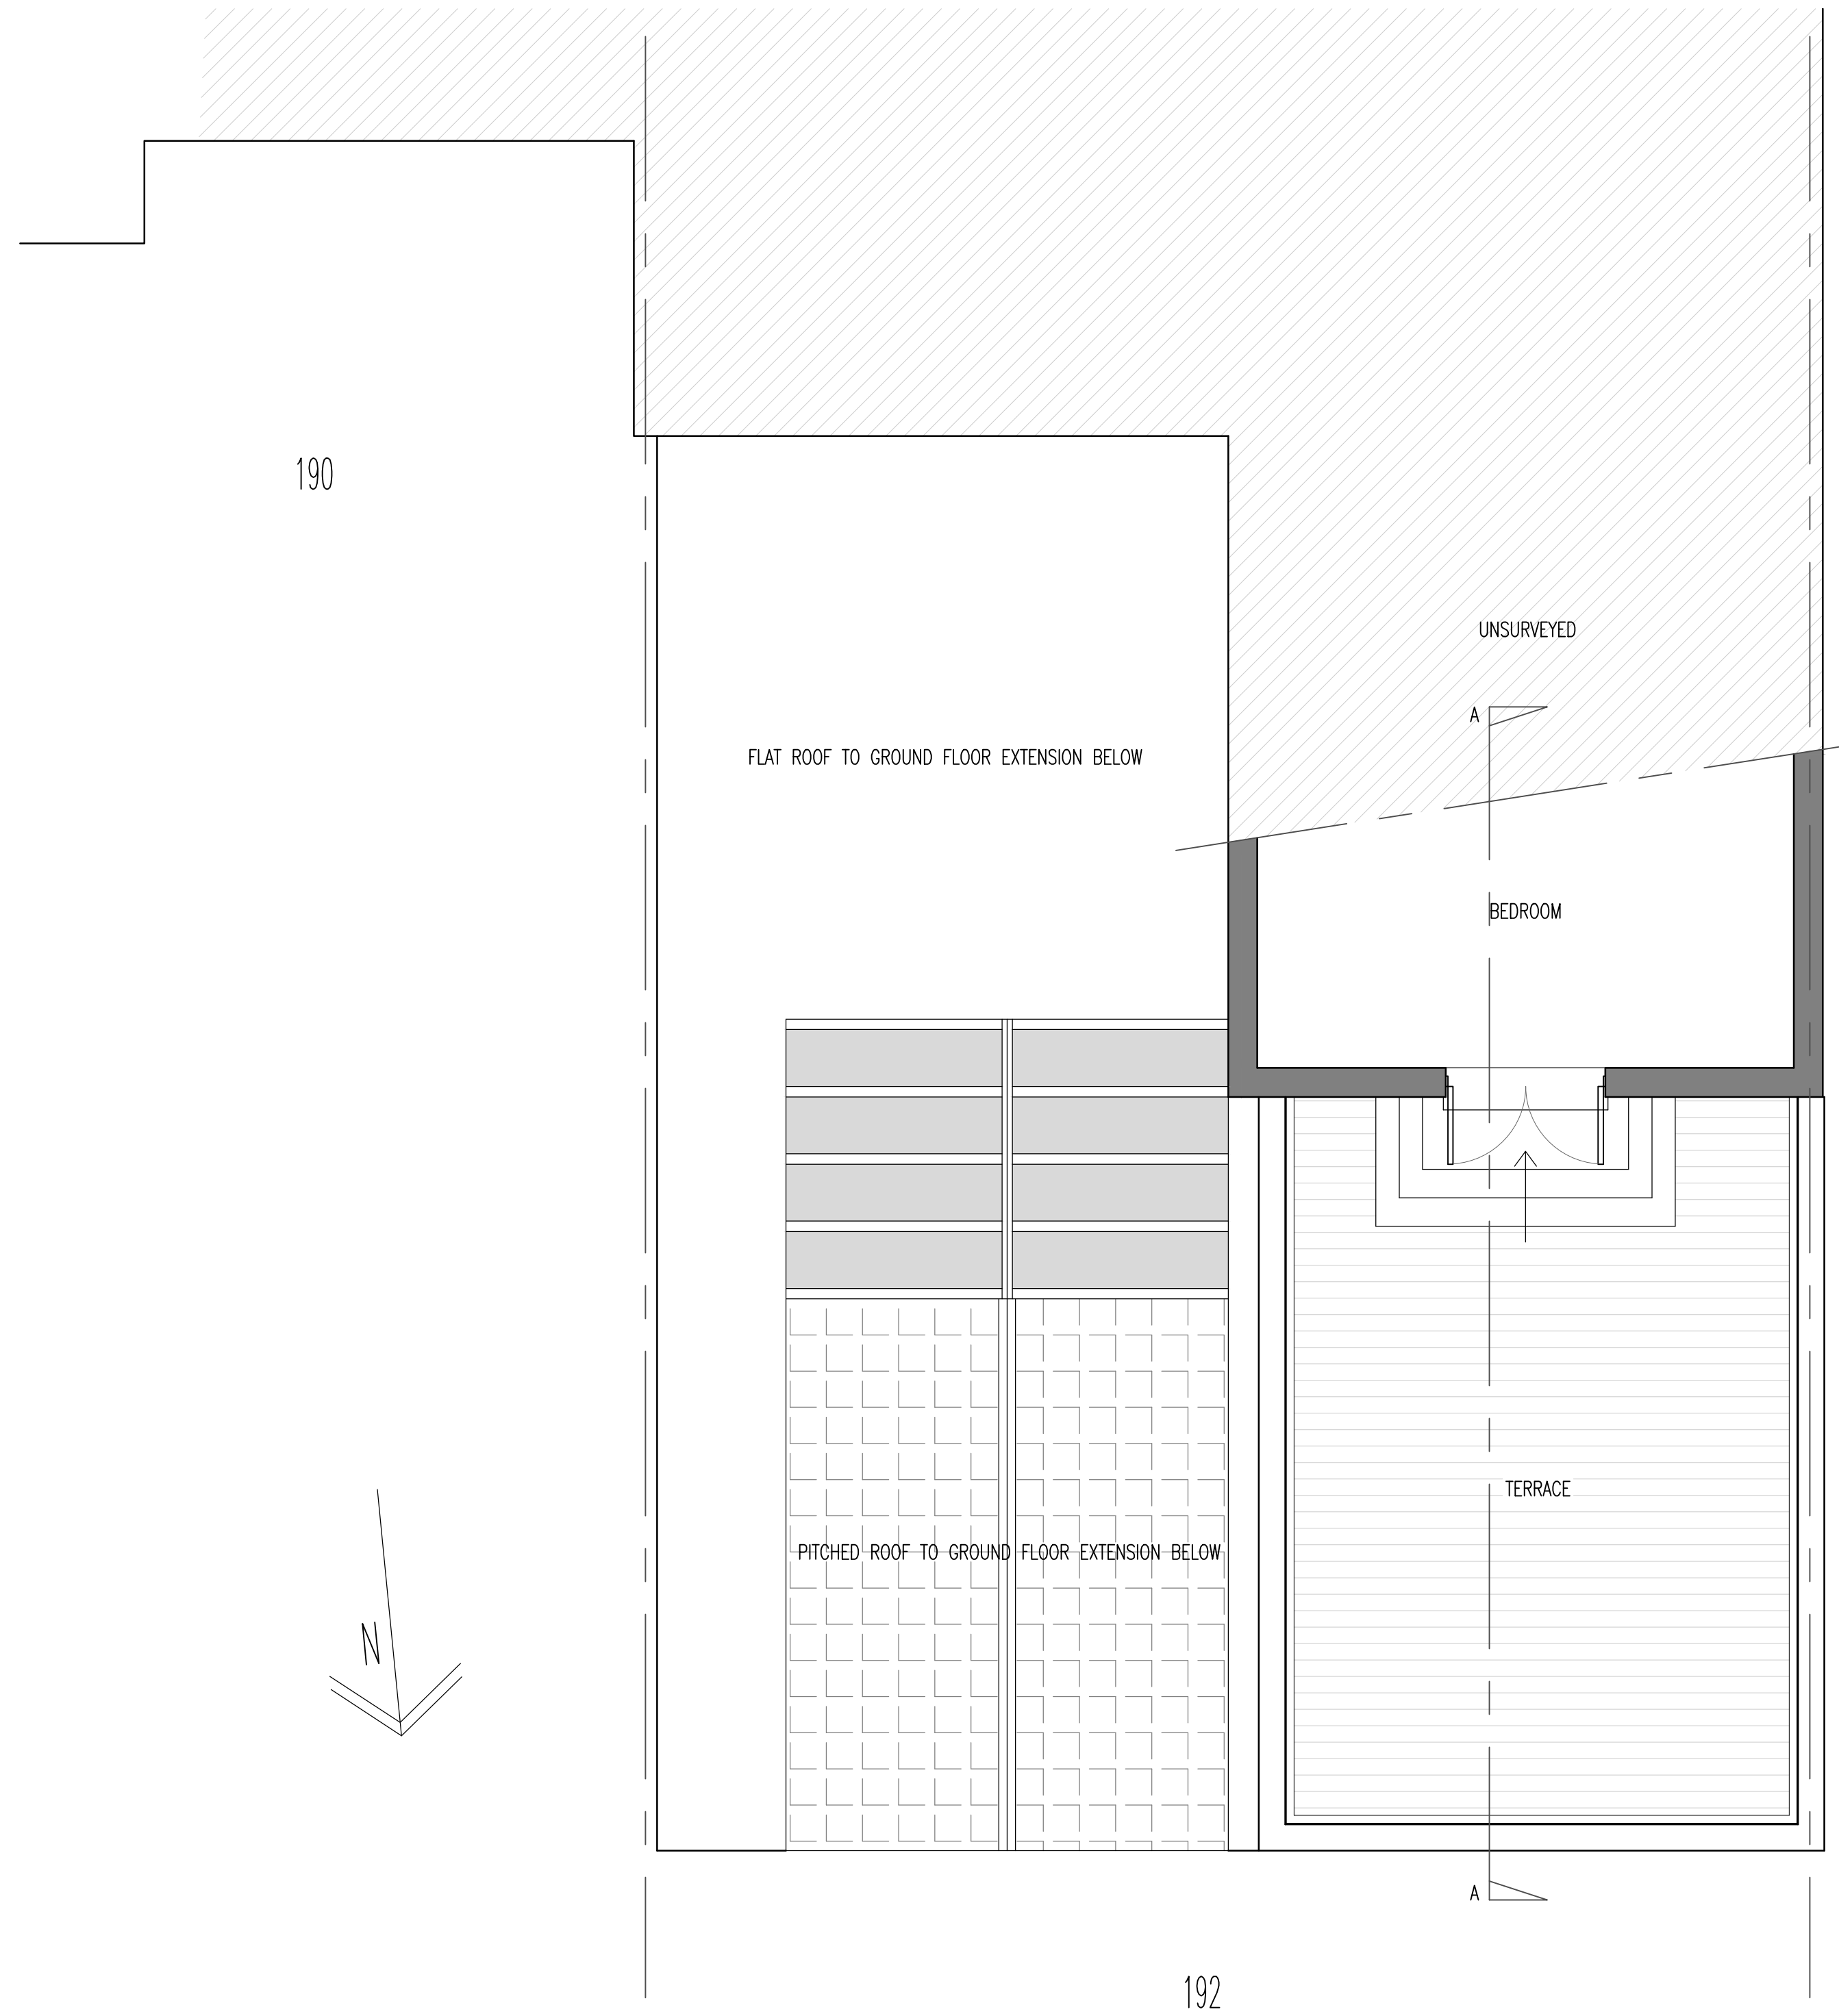

SECTION A-A

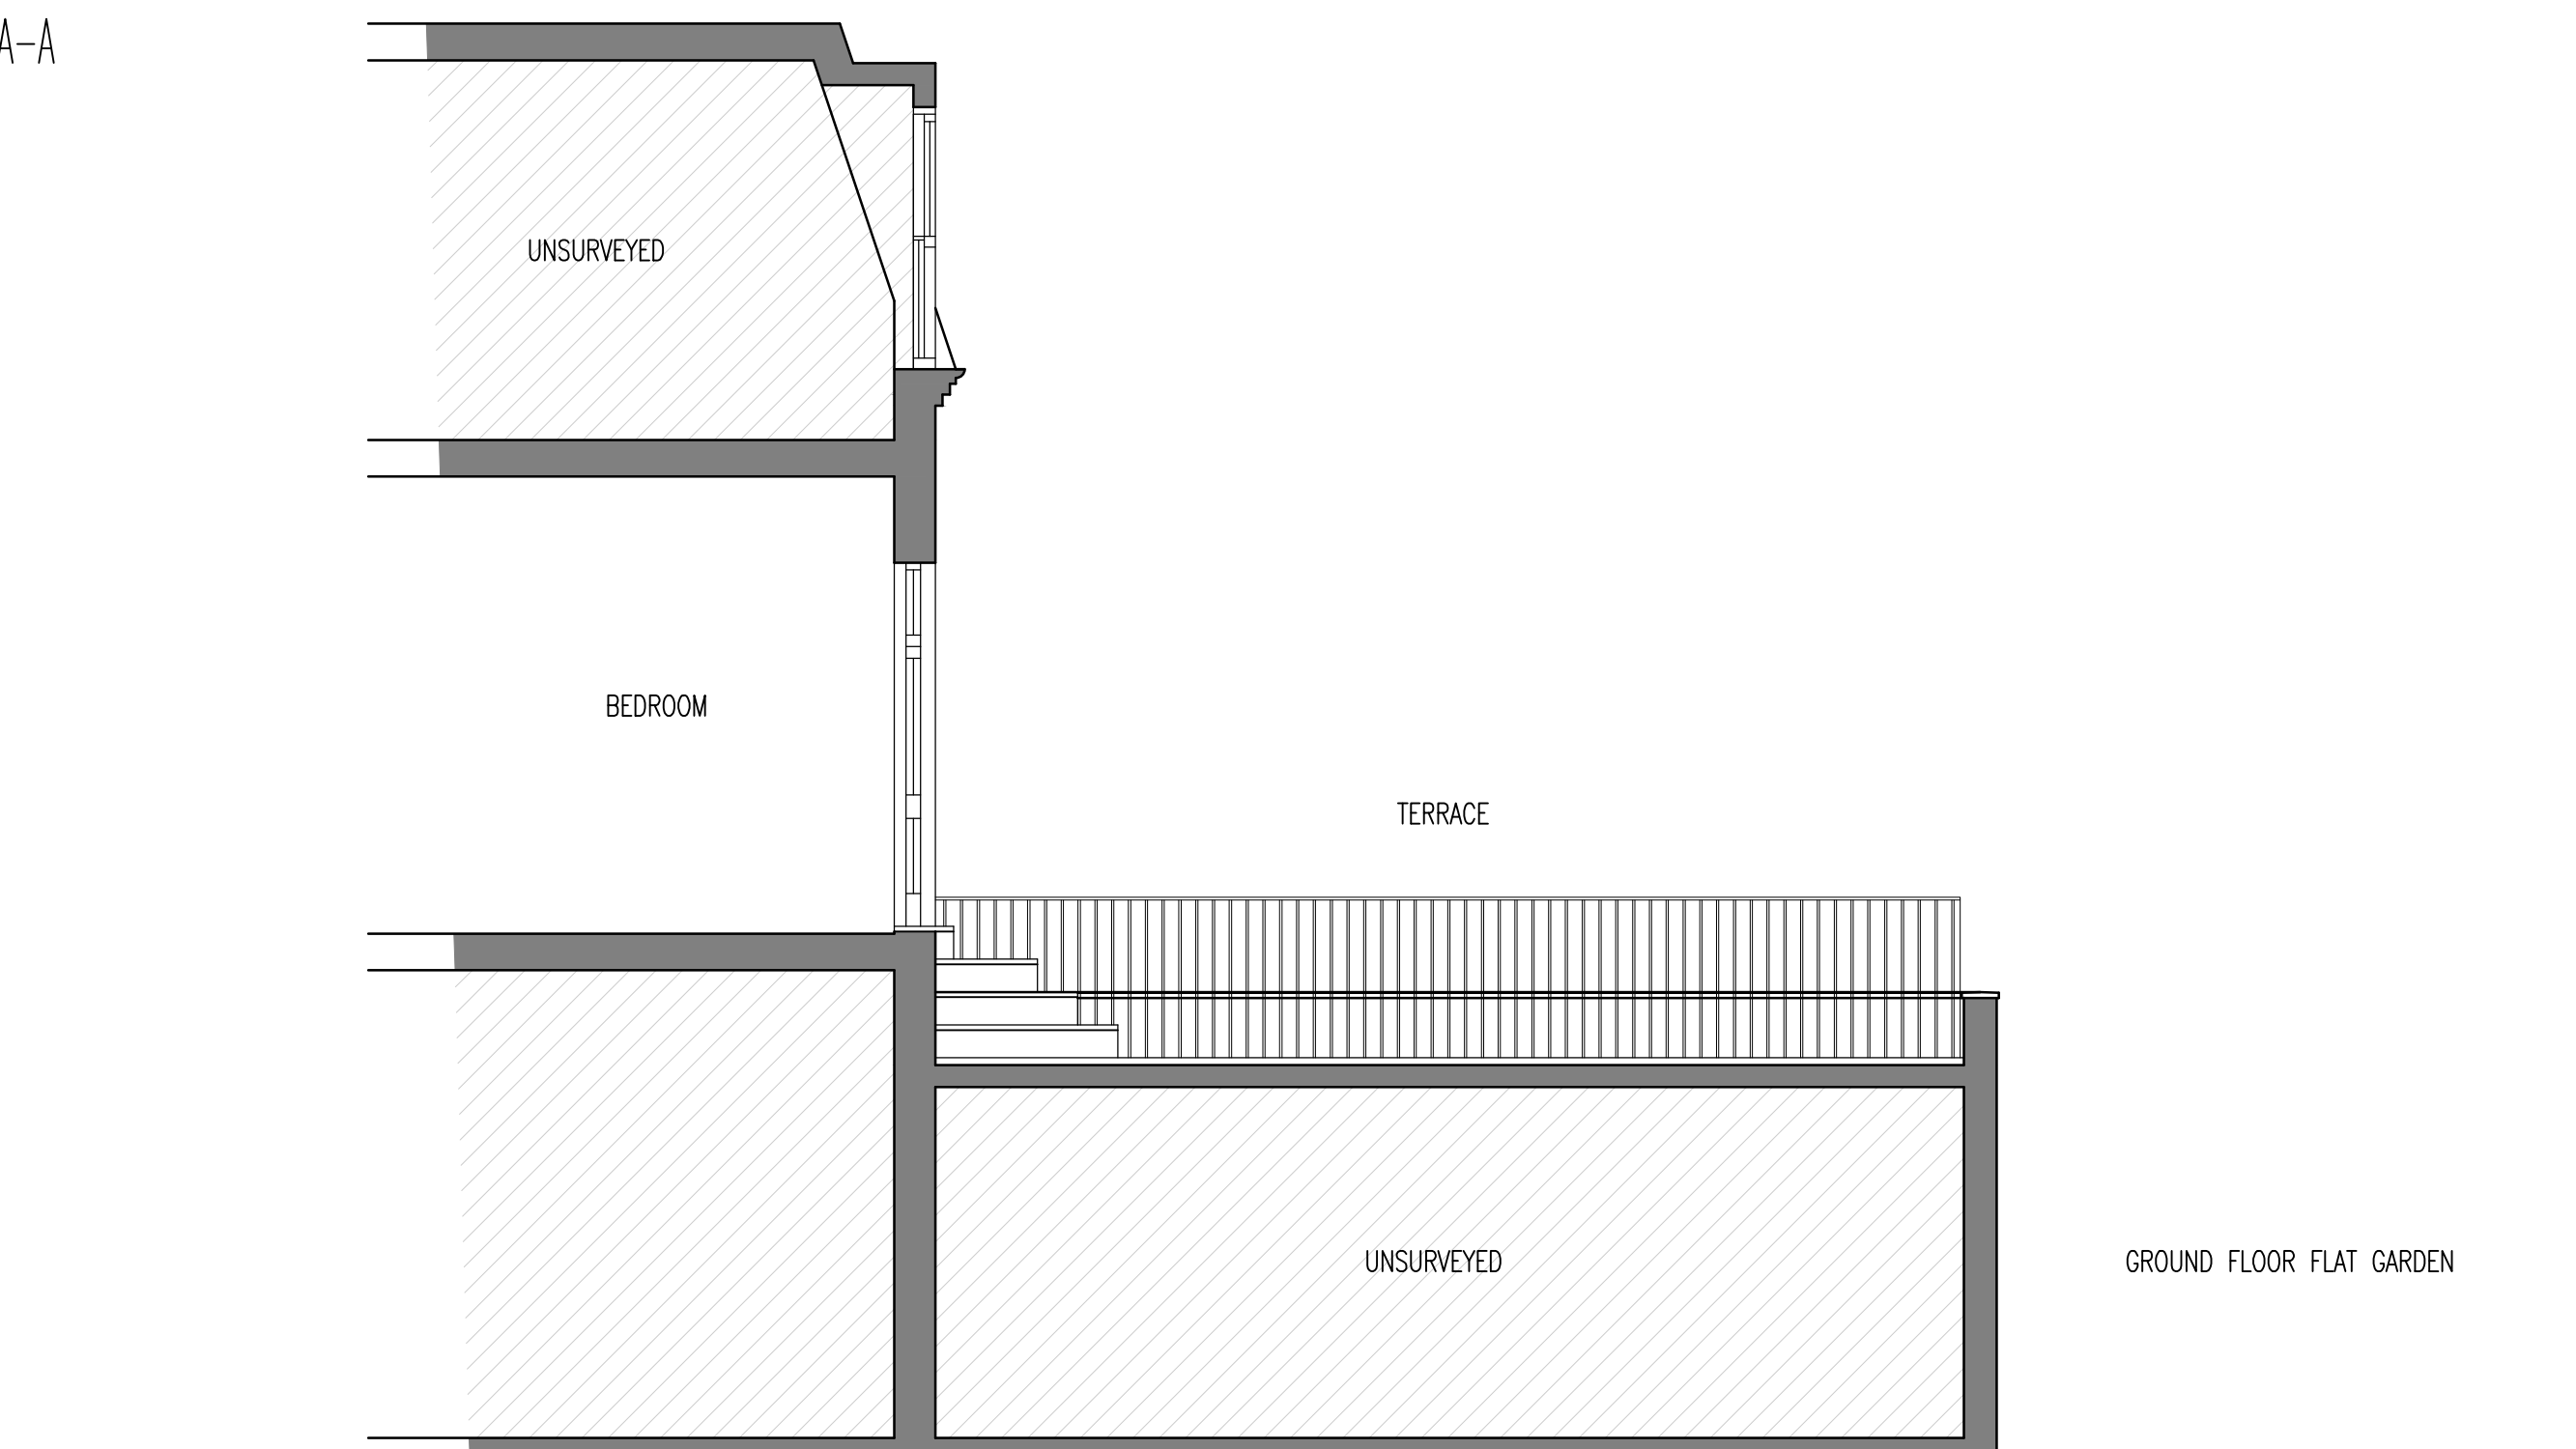


LOCATION PLAN 1:1250



notes

Any discrepancies in dimensions or detail to be reported to the architect immediately. This drawing is to be read in conjunction with all relevant architectural, structural and services drawings.  
This drawing remains the copyright of Robert Savage Associates and may not be copied or used without their prior consent

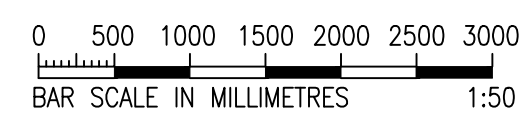

revisions

client  
CRAIG BOOTH

project  
1ST FLOOR FLAT, 192 GOLDHURST TERRACE  
LONDON NW6 3HN  
title  
AS EXISTING PLAN, ELEVATION AND SECTION OF REAR TERRACE

scale  
1:50  
date  
JULY 2015  
drg. no.  
1513/TP/01  
Robert Savage & Associates  
architects designers structural engineers  
11 Elton Carages, Lancaster Grove,  
Belisle Park, London NW3 4PE  
Telephone: 020 7433 3561  
Facsimile: 020 7433 3716