



NOTES

This drawing is copyright.

All dimensions in millimetres & to be checked on site prior to commencement & not scaled from this drawing.

All dimensions-allow 50mm for tolerance. Discrepancies must be reported immediately to the Architect before proceeding.

No encroachment into neighbours property. The contractor in preparing his estimate shall visit the site & acquaint himself with the problems involved & shall allow in his price for any detail whether shown or not which may reasonably be considered necessary to ensure a neat structurally sound & workman like job.

The contractor shall issue all statutory notices to the local Authority during progress & completion of works.

This drawing to be read in conjunction with Engineers drawings and contract documents.

Rev	Description	Date
-	-	-

(PLANNING PHASE)

urban roof gardens


GROVE MEWS, 42 THE GROVE, LONDON W5 5LH
T 020 8840 8028 E info@urbanroofgardens.com

CLIENT
Mr Matthew Pitchford

PROJECT
Pitchford, Flat D 103 Greencroft Gardens, London NW6 3PE

TITLE
Proposed Top Floor Plan

DRAWN JH	CHECKED URG	APPROVED URG
DATE April 15	SCALE 1:50 @A3	
CAD FILE NAME O:\CLIENTS\PITCHFORD\DRAWINGS\PLANNING-PROPOSAL\PL-PITCHFORD-160415.dwg		
DRAW. NO. PL-50		REV -

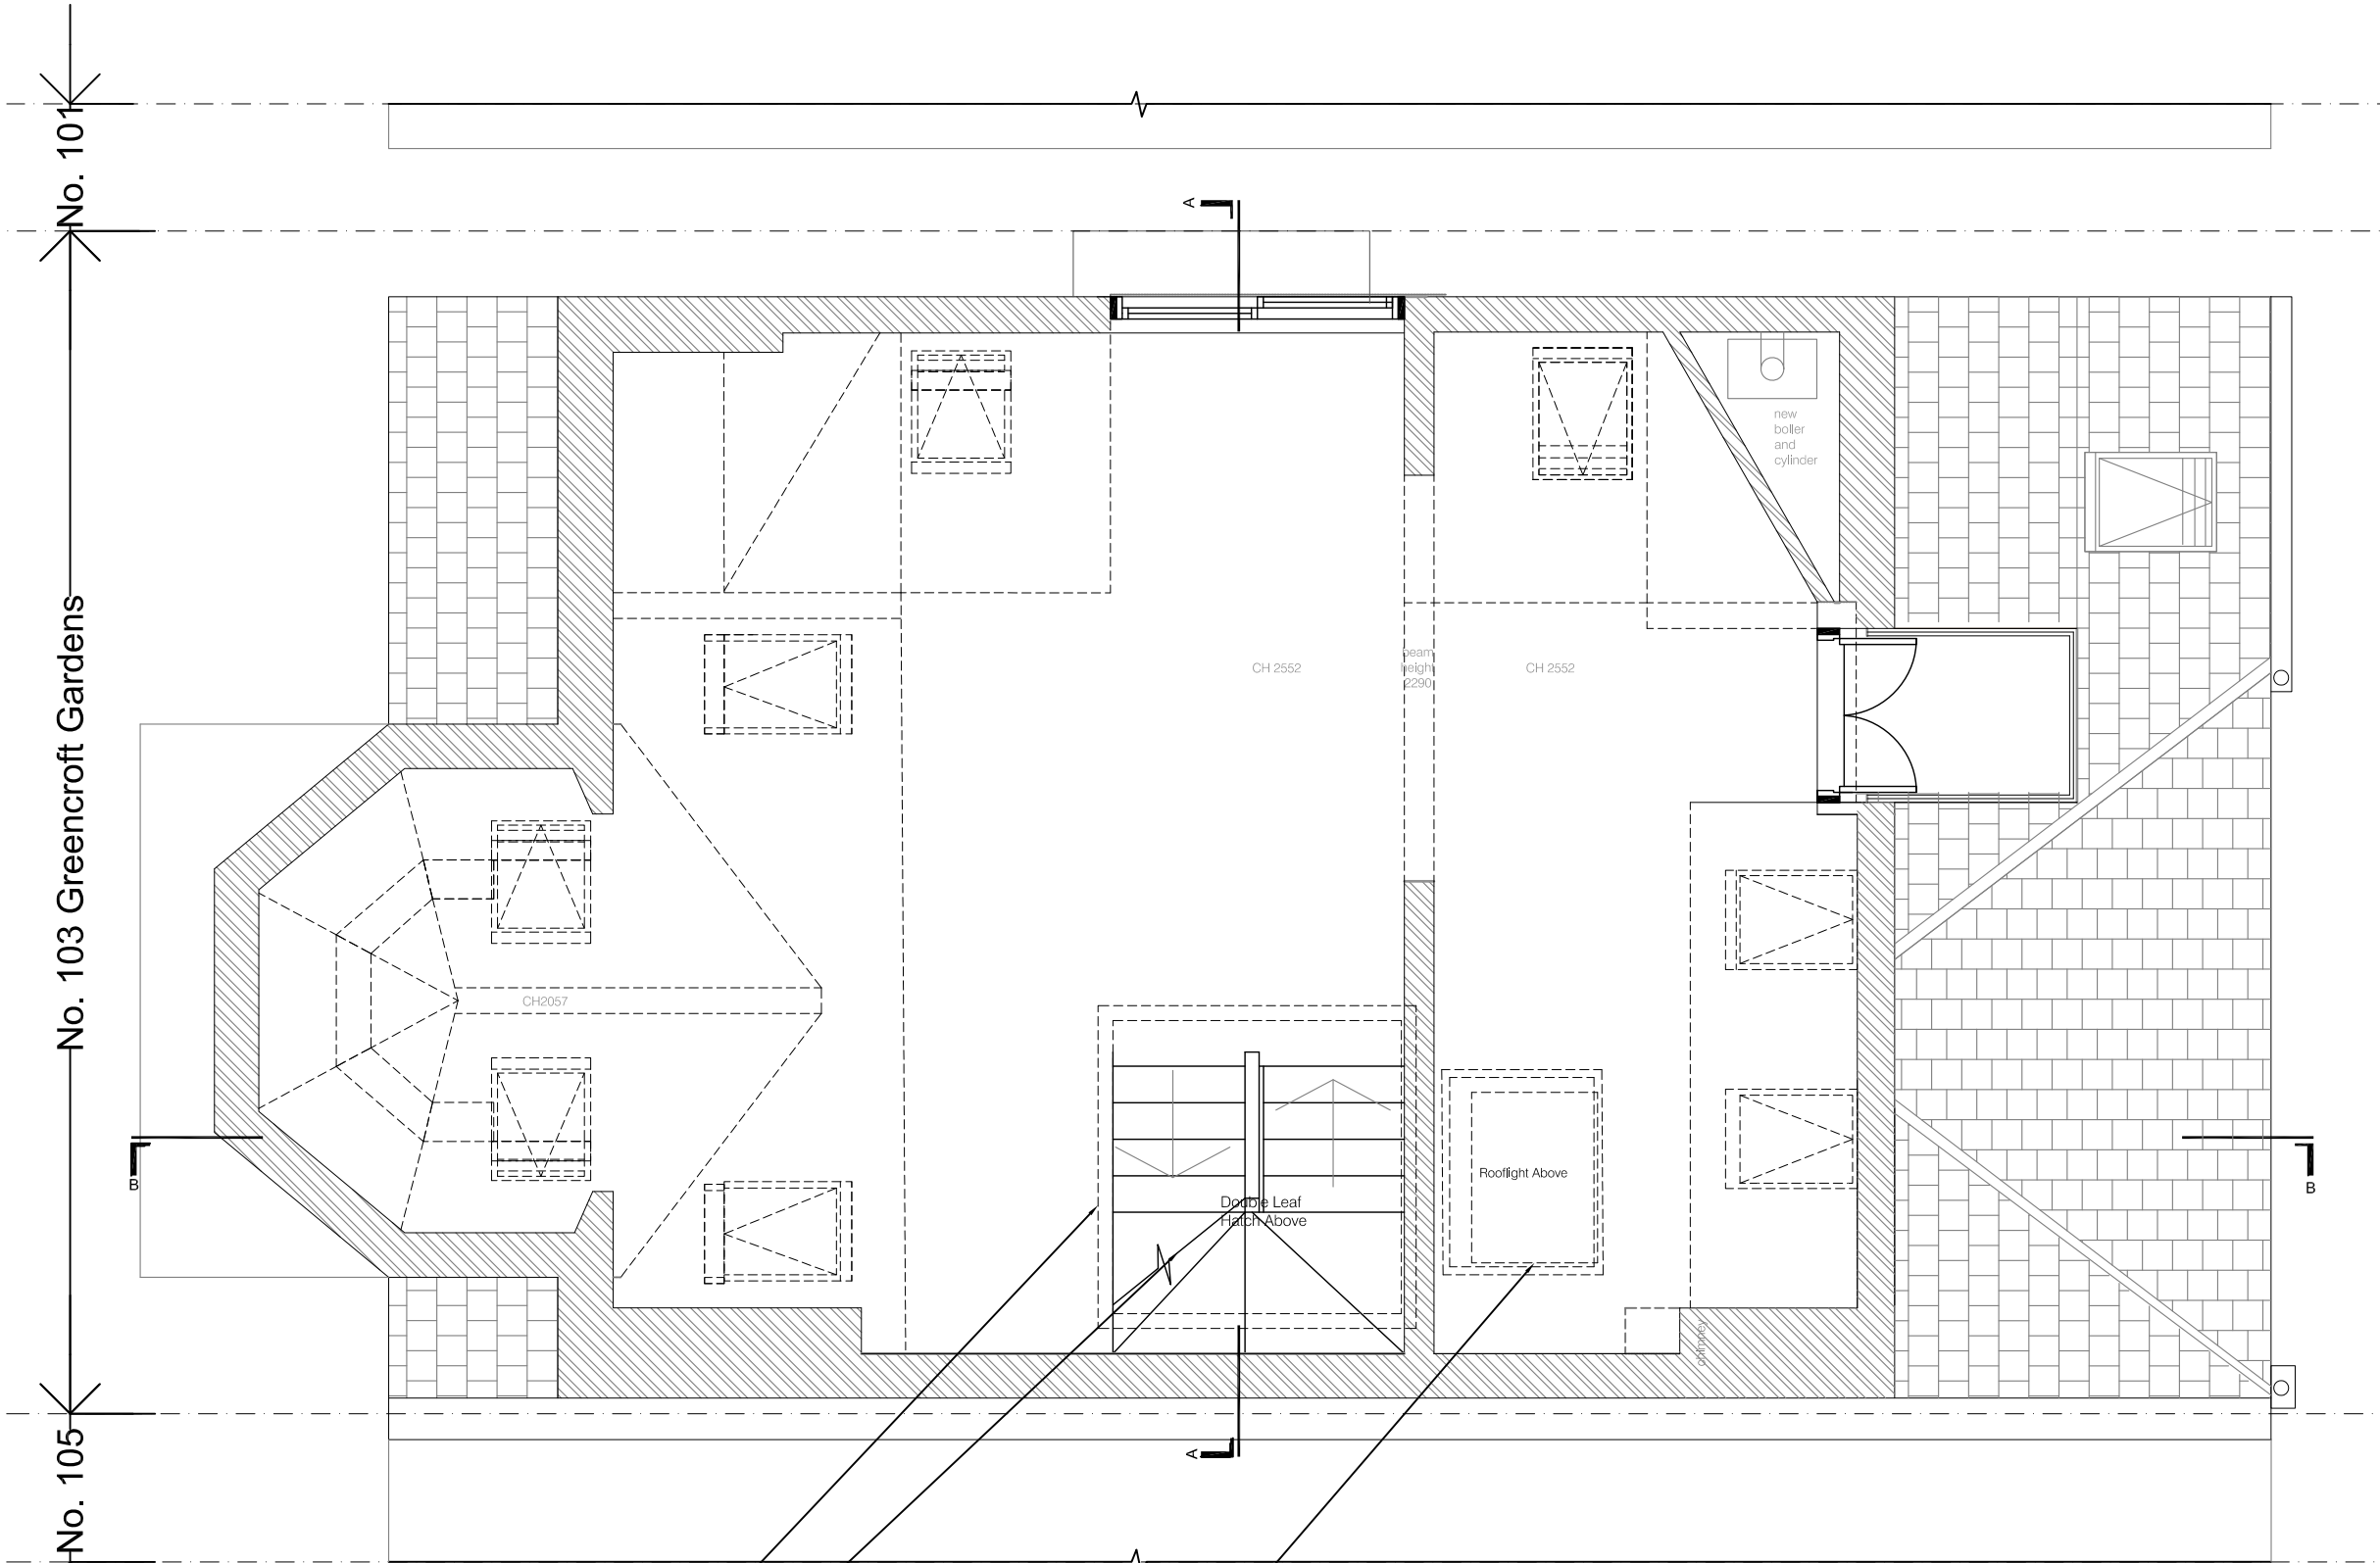


Proposed access hatch above
in existing opening

Proposed stairway to terrace to
continue above existing

Proposed walk on rooflight in existing
opening

Proposed Top Floor Plan



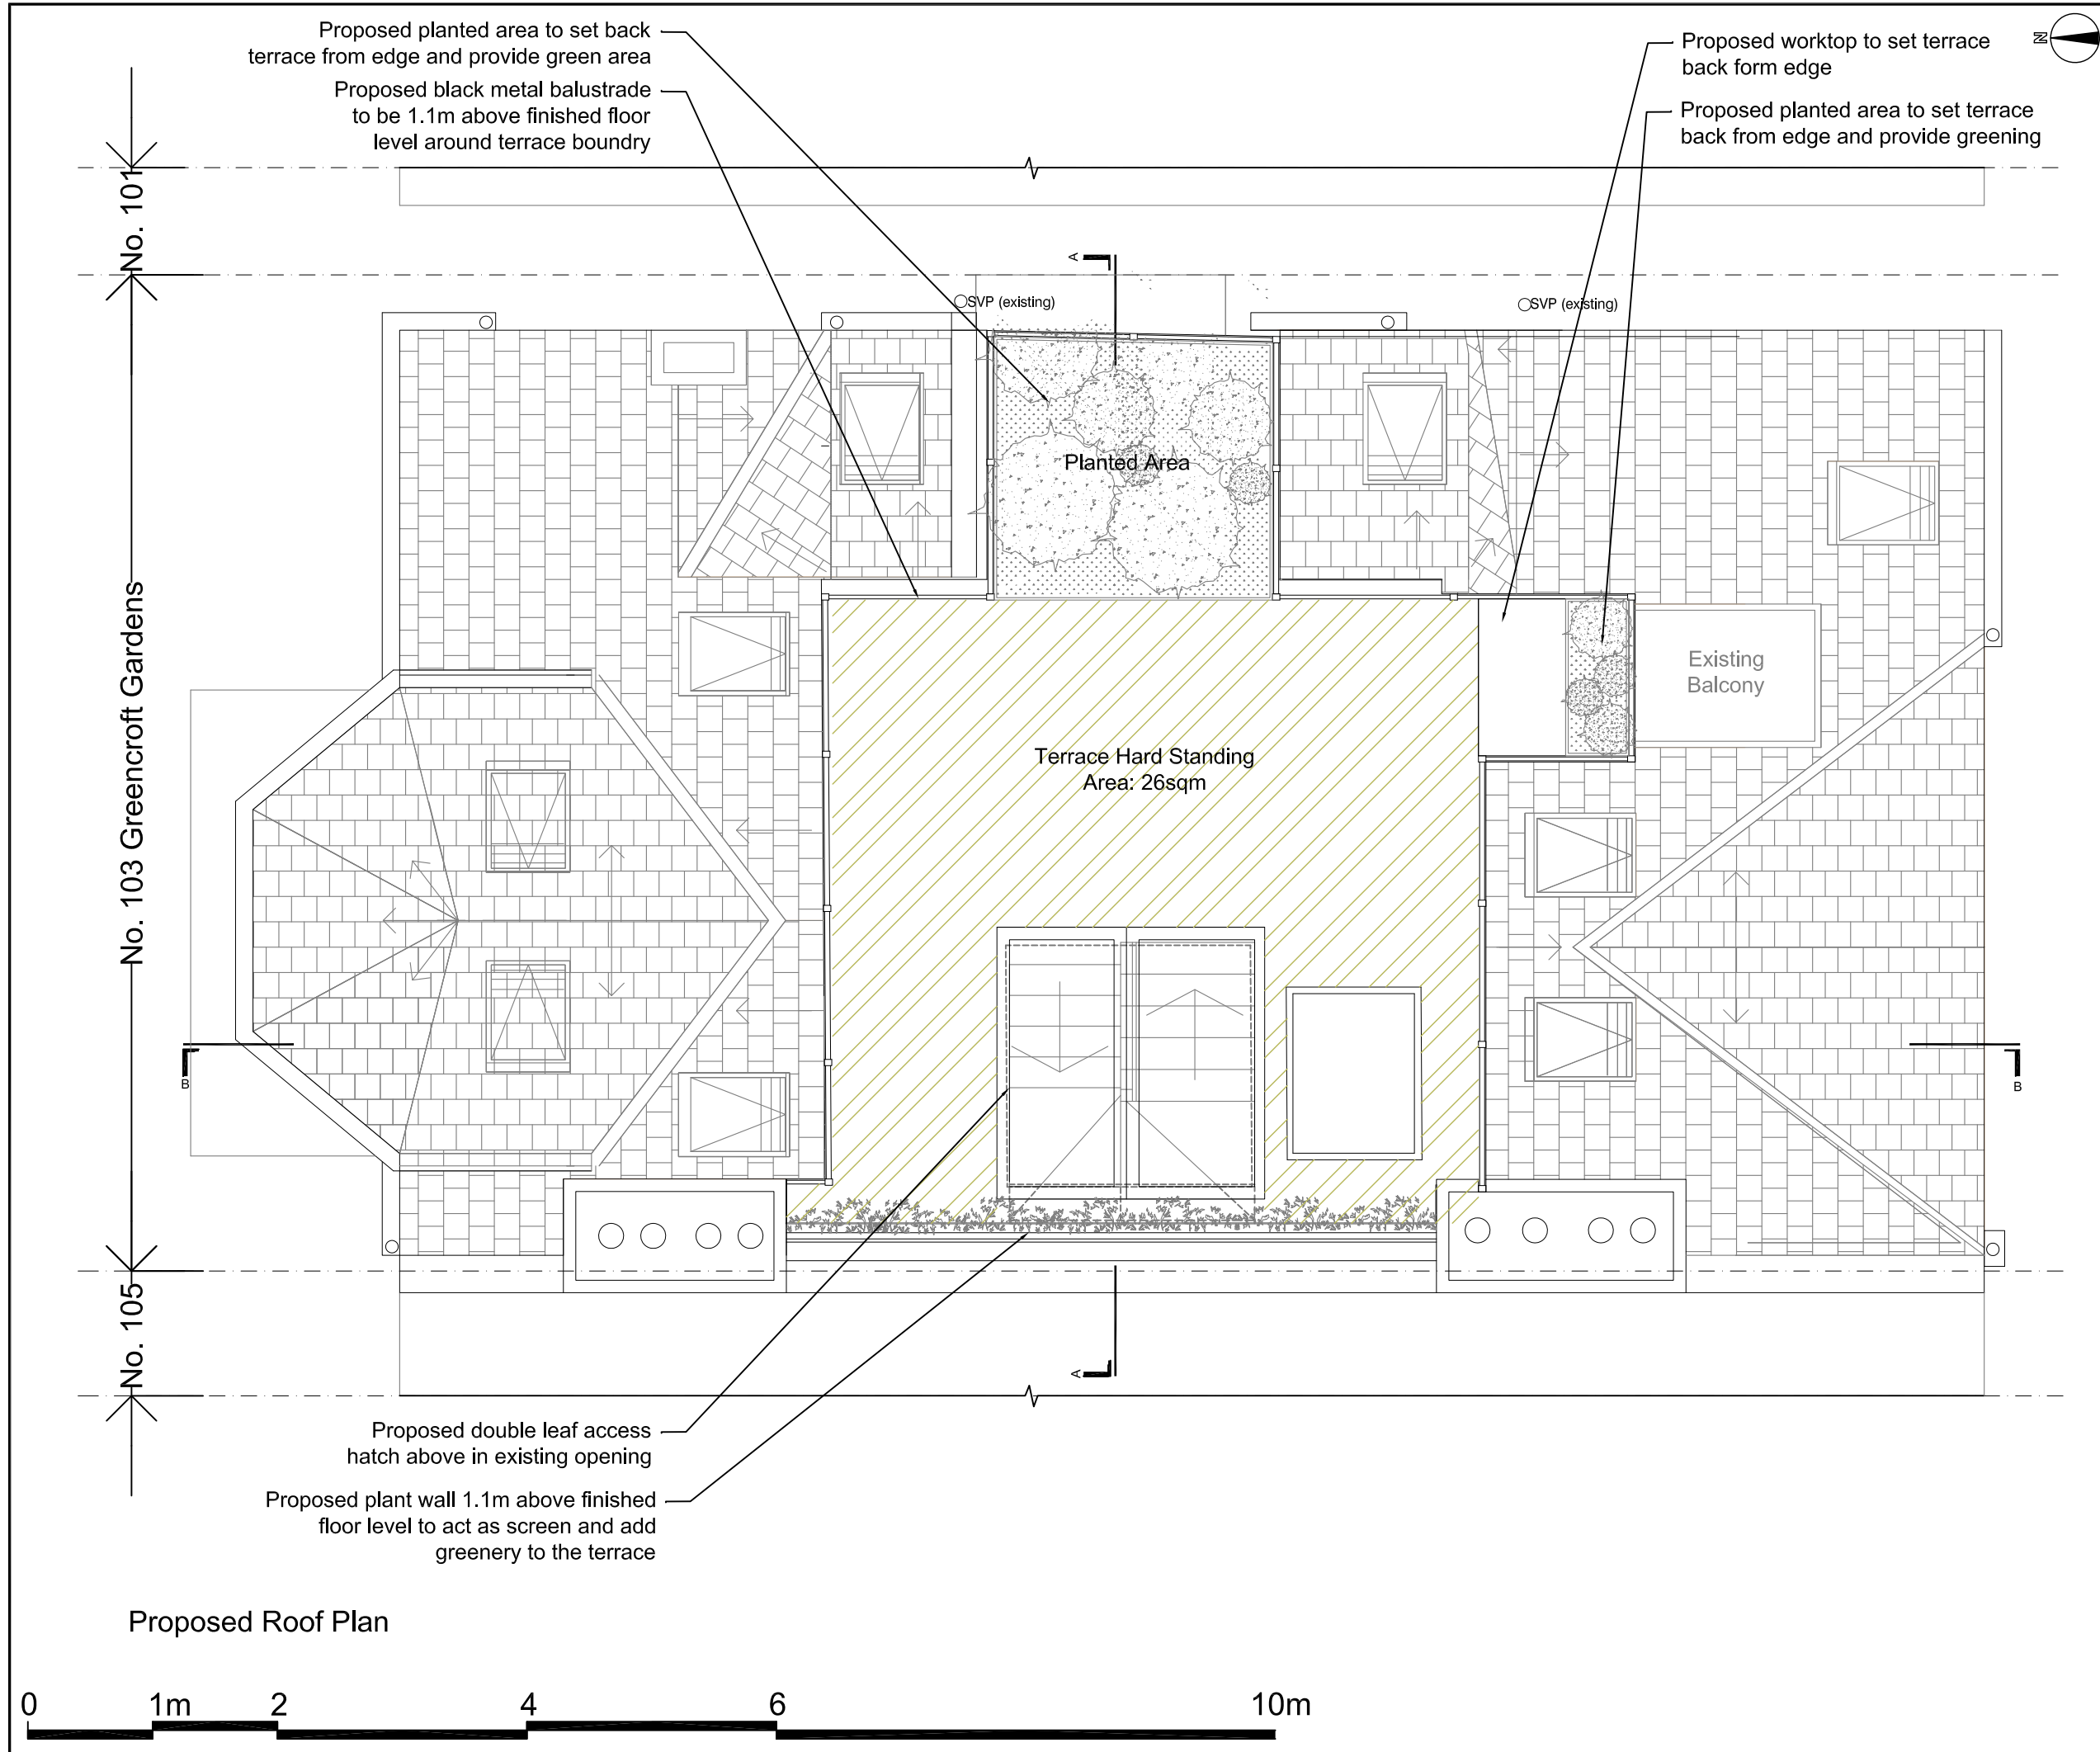

NOTES

This drawing is copyright.

All dimensions in millimetres & to be checked on site prior to commencement & not scaled from this drawing.

All dimensions-allow 50mm for tolerance. Discrepancies must be reported immediately to the Architect before proceeding.

No encroachment into neighbours property. The contractor in preparing his estimate shall visit the site & acquaint himself with the problems involved & shall allow in his price for any detail whether shown or not which may reasonably be considered necessary to ensure a neat structurally sound & workman like job.

The contractor shall issue all statutory notices to the local Authority during progress & completion of works.

This drawing to be read in conjunction with Engineers drawings and contract documents.

Rev	Description	Date
-	-	-

(PLANNING PHASE)

urban roof gardens

GROVE MEWS, 42 THE GROVE, LONDON W5 5LH
T 020 8840 8028 E info@urbanroofgardens.com

CLIENT

Mr Matthew Pitchford

PROJECT

Pitchford, Flat D 103 Greencroft Gardens, London NW6 3PE

TITLE


Proposed Roof Plan


DRAWN	CHECKED	APPROVED
JH	URG	URG
DATE	SCALE	
April 15	1:50 @A3	

CAD FILE NAME

O:\CLIENTS\PITCHFORD\DRAWINGS\PLANNING-PROPOSAL\PL-PITCHFORD-160415.dwg

DRAW. NO.	REV
PL-51	-

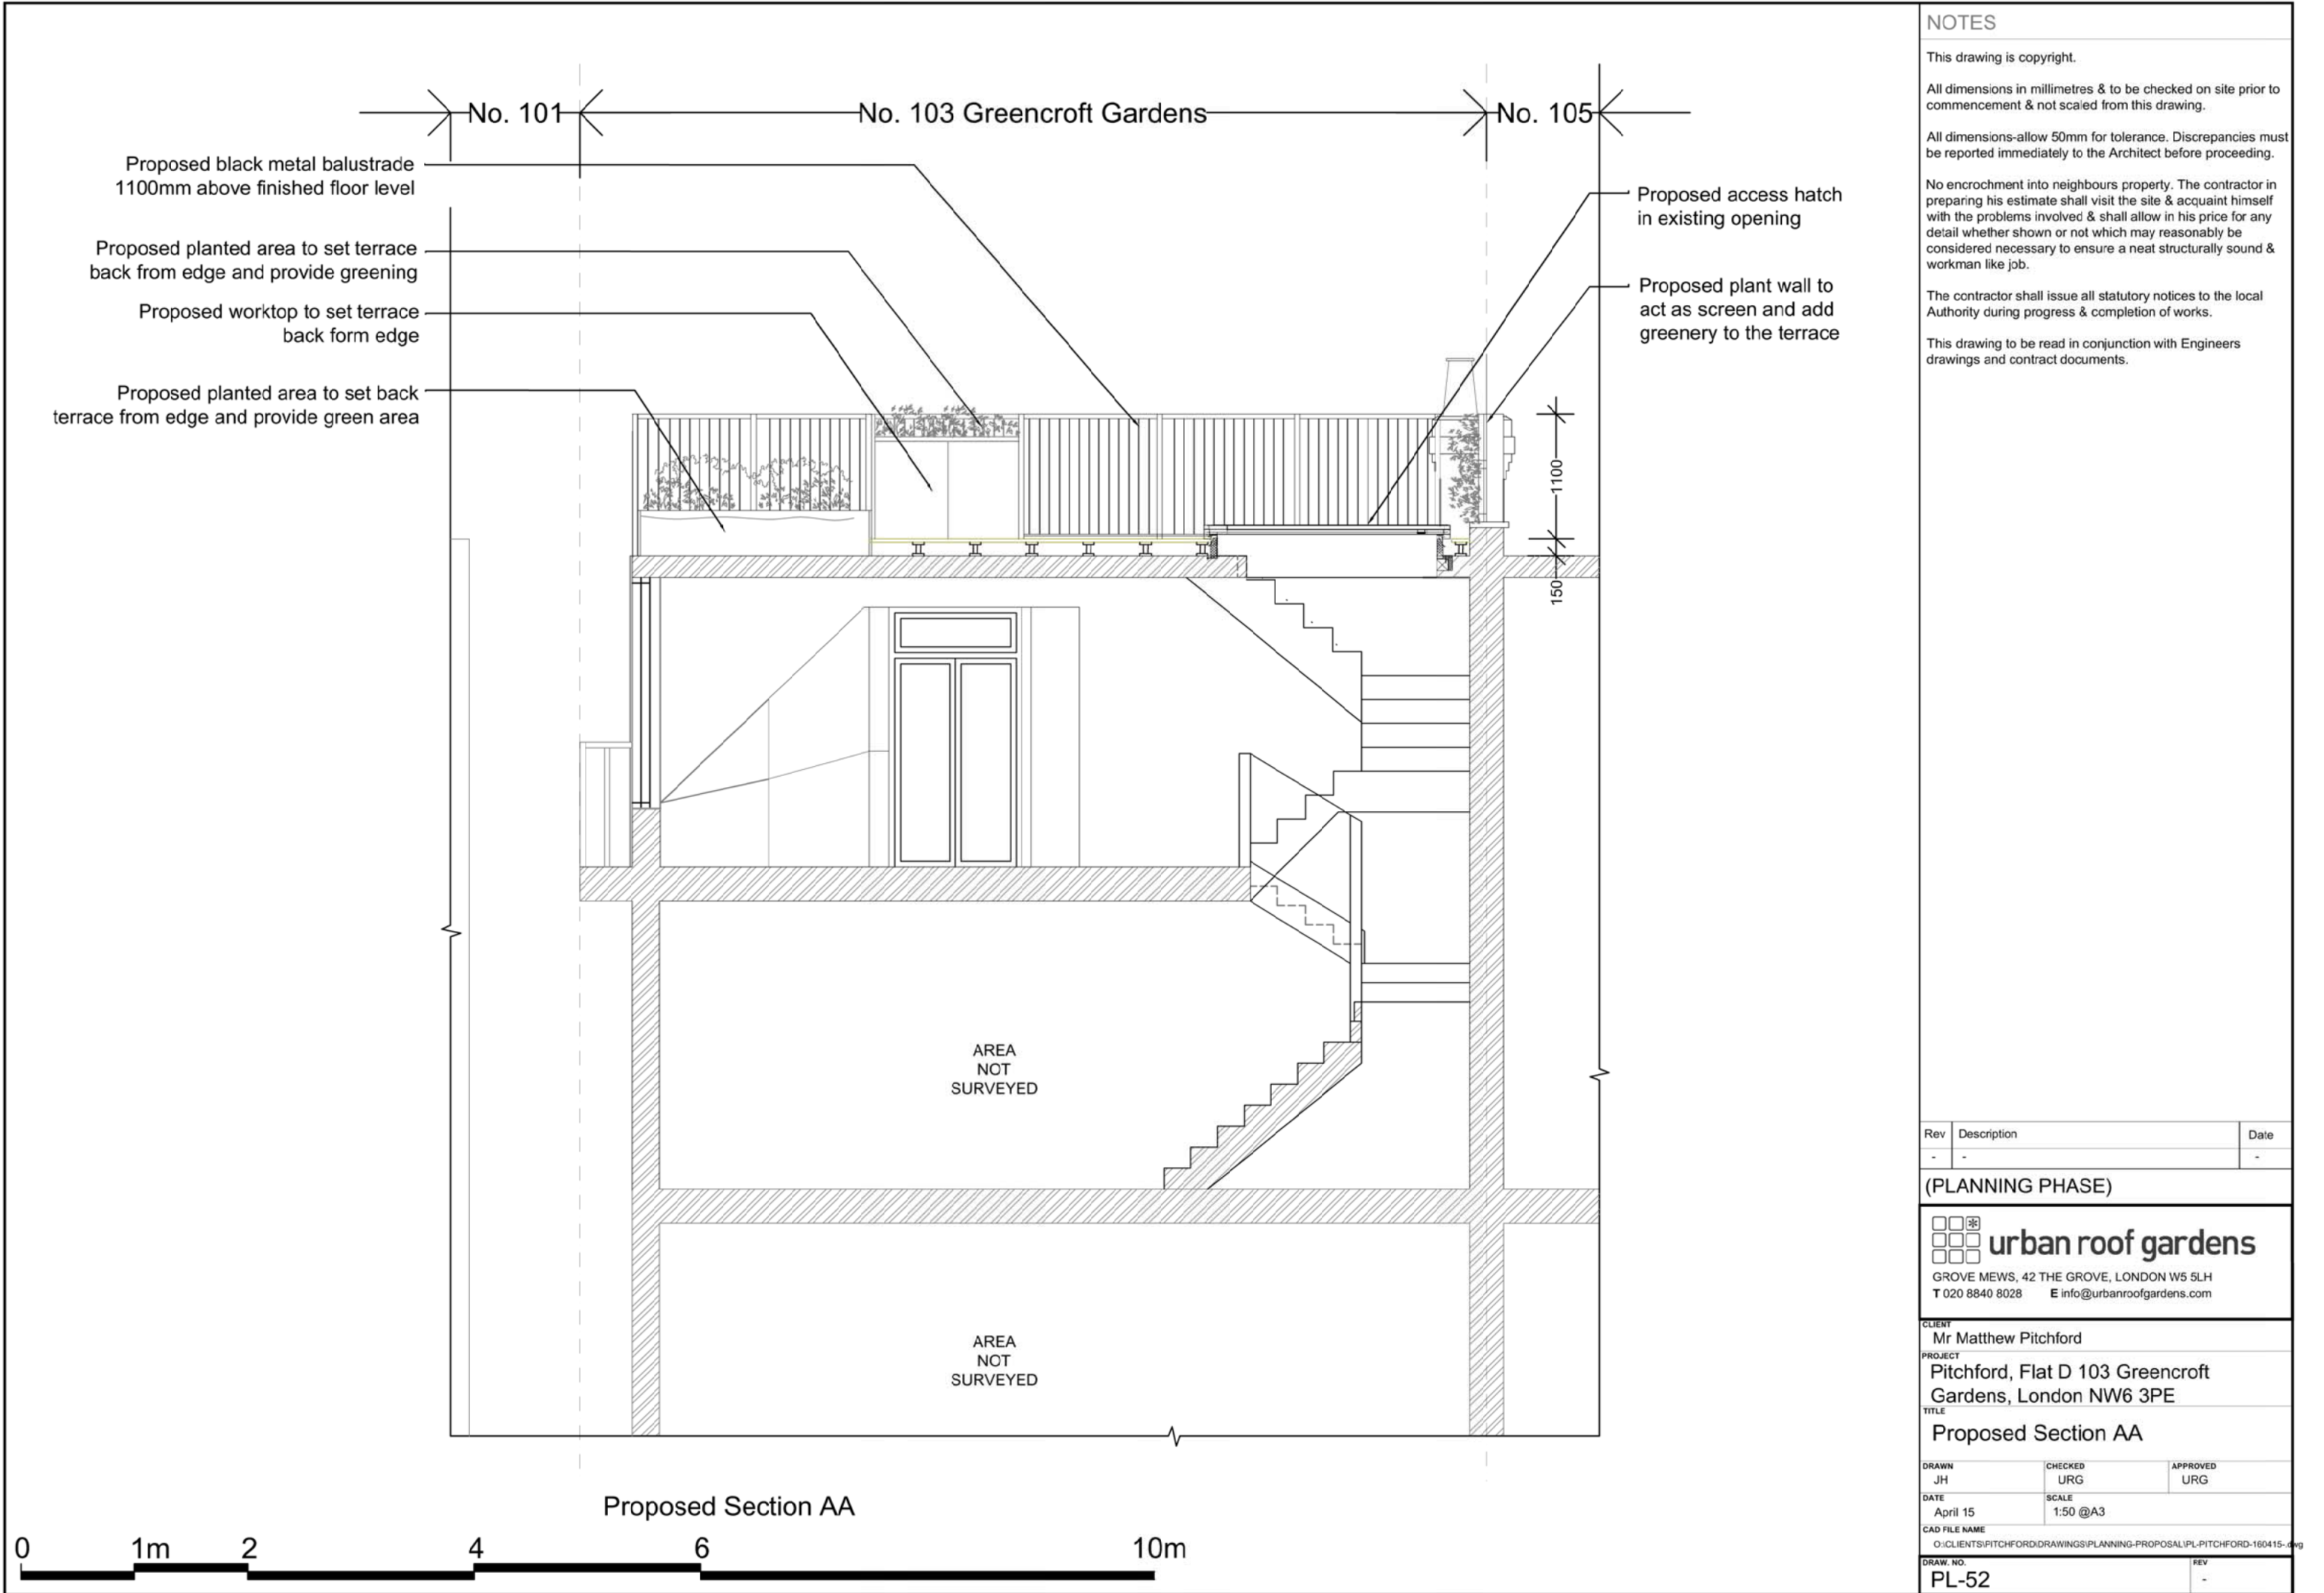

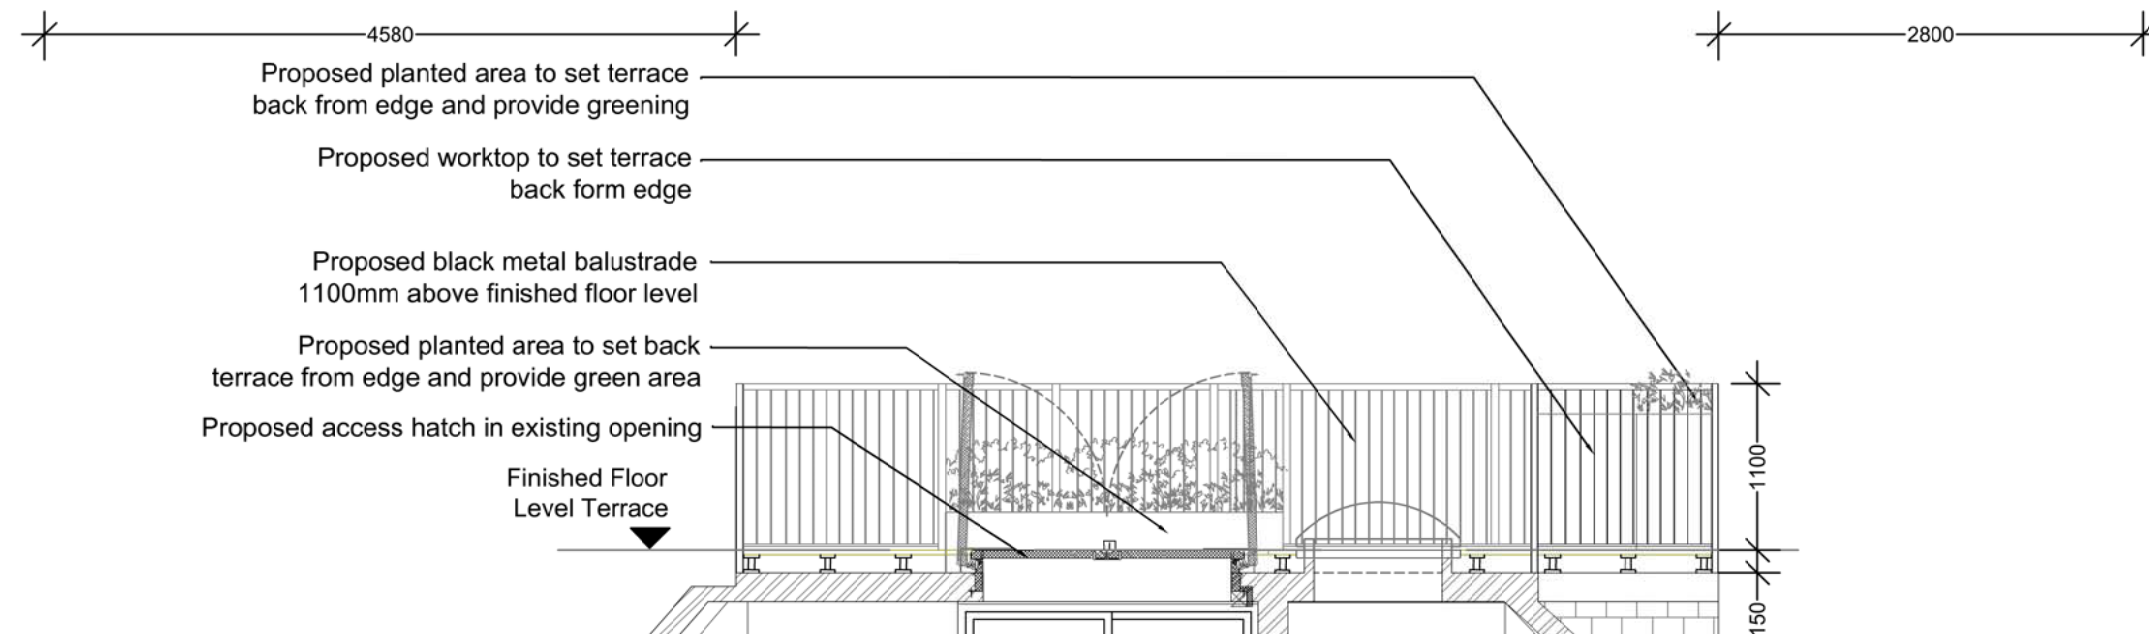

NOTES

This drawing is copyright.

All dimensions in millimetres & to be checked on site prior to commencement & not scaled from this drawing.

All dimensions-allow 50mm for tolerance. Discrepancies must be reported immediately to the Architect before proceeding.

No encroachment into neighbours property. The contractor in preparing his estimate shall visit the site & acquaint himself with the problems involved & shall allow in his price for any detail whether shown or not which may reasonably be considered necessary to ensure a neat structurally sound & workman like job.

The contractor shall issue all statutory notices to the local Authority during progress & completion of works.

This drawing to be read in conjunction with Engineers drawings and contract documents.

Rev	Description	Date
-	-	-

(PLANNING PHASE)


 **urban roof gardens**
GROVE MEWS, 42 THE GROVE, LONDON W5 5LH
T 020 8840 8028 E info@urbanroofgardens.com

CLIENT	Mr Matthew Pitchford
PROJECT	Pitchford, Flat D 103 Greencroft Gardens, London NW6 3PE
TITLE	Proposed Section BB

DRAWN	CHECKED	APPROVED
JH	URG	URG
DATE	SCALE	
April 15	1:50 @A3	
CAD FILE NAME		
O:\CLIENTS\PITCHFORD\DRAWINGS\PLANNING-PROPOSAL\PL-PITCHFORD-160415-001.dwg		
DRAW. NO.	REV	
PL-53	-	

Proposed Section BB



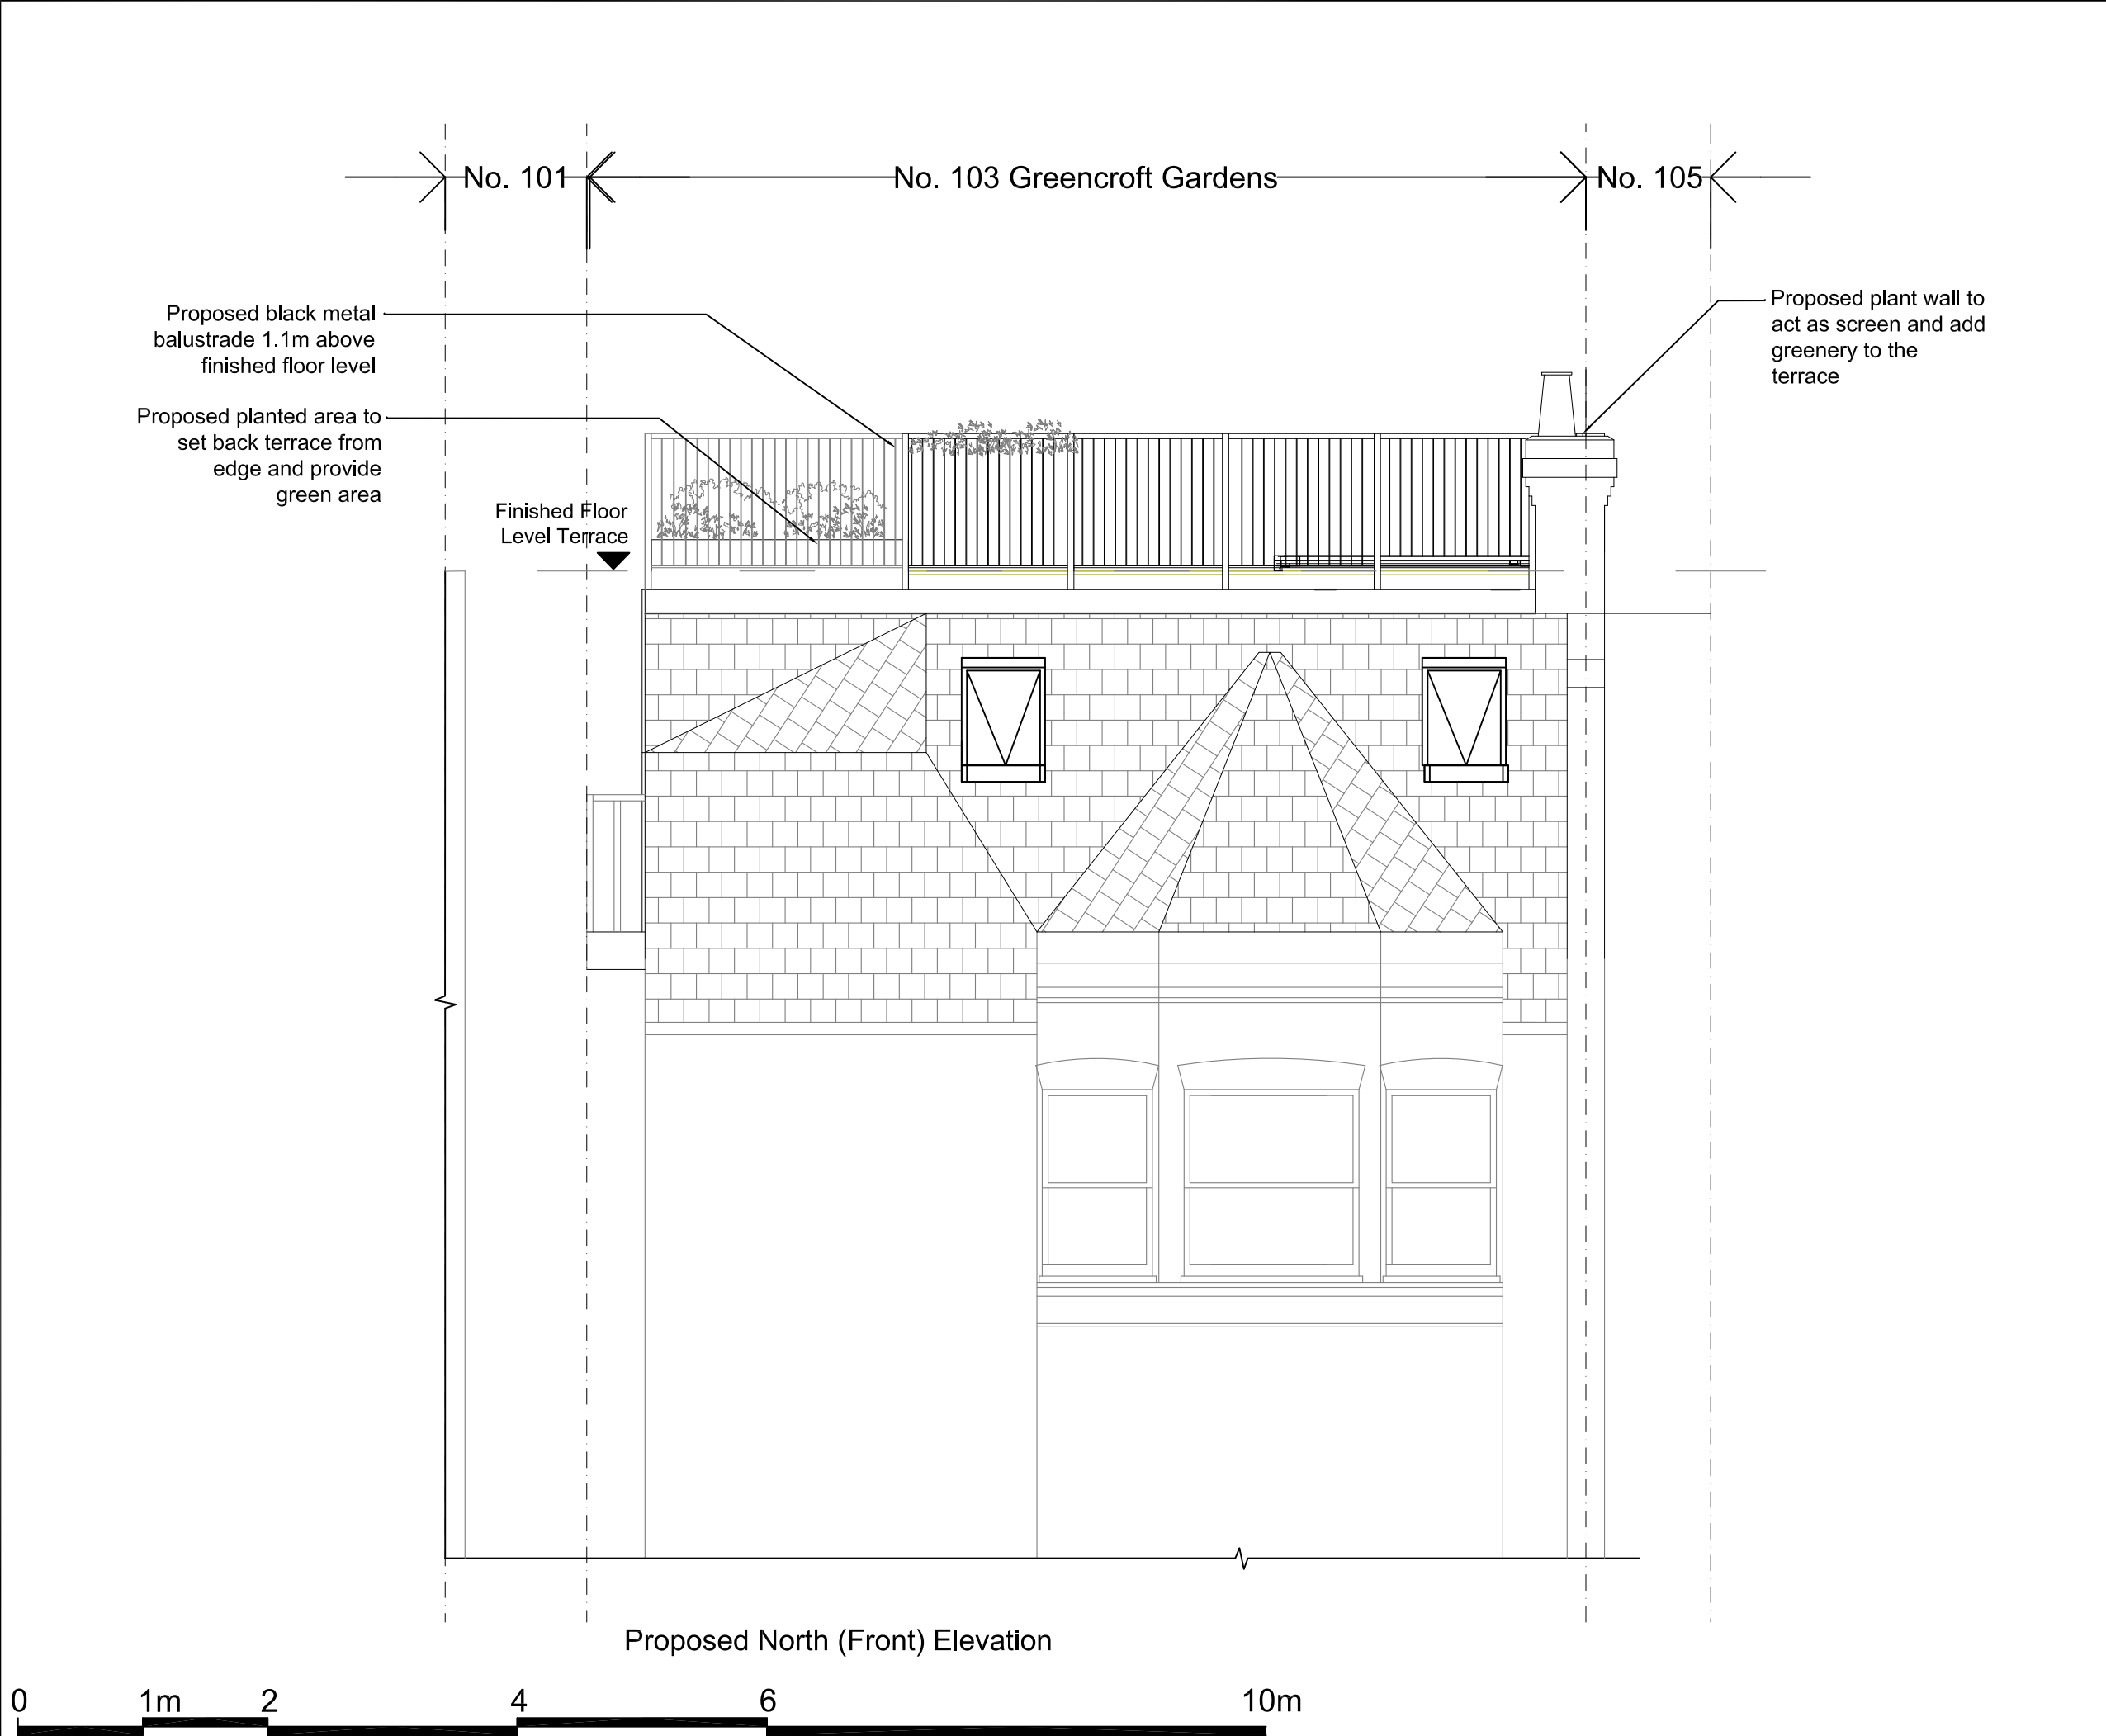

NOTES

This drawing is copyright.

All dimensions in millimetres & to be checked on site prior to commencement & not scaled from this drawing.

All dimensions-allow 50mm for tolerance. Discrepancies must be reported immediately to the Architect before proceeding.

No encroachment into neighbours property. The contractor in preparing his estimate shall visit the site & acquaint himself with the problems involved & shall allow in his price for any detail whether shown or not which may reasonably be considered necessary to ensure a neat structurally sound & workman like job.

The contractor shall issue all statutory notices to the local Authority during progress & completion of works.

This drawing to be read in conjunction with Engineers drawings and contract documents.

Rev	Description	Date
-	-	-

(PLANNING PHASE)

urban roof gardens

GROVE MEWS, 42 THE GROVE, LONDON W5 5LH
T 020 8840 8028 E info@urbanroofgardens.com

CLIENT
Mr Matthew Pitchford

PROJECT
Pitchford, Flat D 103 Greencroft Gardens, London NW6 3PE

TITLE
Proposed North (Front) Elevation

DRAWN JH	CHECKED URG	APPROVED URG
DATE April 15	SCALE 1:50 @A3	

CAD FILE NAME
O:\CLIENTS\PITCHFORD\DRAWINGS\PLANNING-PROPOSAL\PL-PITCHFORD-160415.dwg

DRAW. NO. PL-54	REV -
--------------------	----------

Proposed structure behind plant wall to act as screen and add greenery to the terrace

Finished Floor
Level Terrace

1100

Proposed West Elevation



NOTES

This drawing is copyright.

All dimensions in millimetres & to be checked on site prior to commencement & not scaled from this drawing.

All dimensions-allow 50mm for tolerance. Discrepancies must be reported immediately to the Architect before proceeding.

No encroachment into neighbours property. The contractor in preparing his estimate shall visit the site & acquaint himself with the problems involved & shall allow in his price for any detail whether shown or not which may reasonably be considered necessary to ensure a neat structurally sound & workman like job.

The contractor shall issue all statutory notices to the local Authority during progress & completion of works.

This drawing to be read in conjunction with Engineers drawings and contract documents.

Rev	Description	Date
-	-	-

(PLANNING PHASE)


urban roof gardens

GROVE MEWS, 42 THE GROVE, LONDON W5 5LH
T 020 8840 8028 E info@urbanroofgardens.com

CLIENT	Mr Matthew Pitchford
PROJECT	Pitchford, Flat D 103 Greencroft Gardens, London NW6 3PE
TITLE	Proposed West Elevation

DRAWN	CHECKED	APPROVED
JH	URG	URG
DATE	SCALE	
April 15	1:50 @A3	
CAD FILE NAME		
O:\CLIENTS\PITCHFORD\DRAWINGS\PLANNING-PROPOSAL\PL-PITCHFORD-160415-.dwg		

DRAW. NO.	REV
PL-56	-

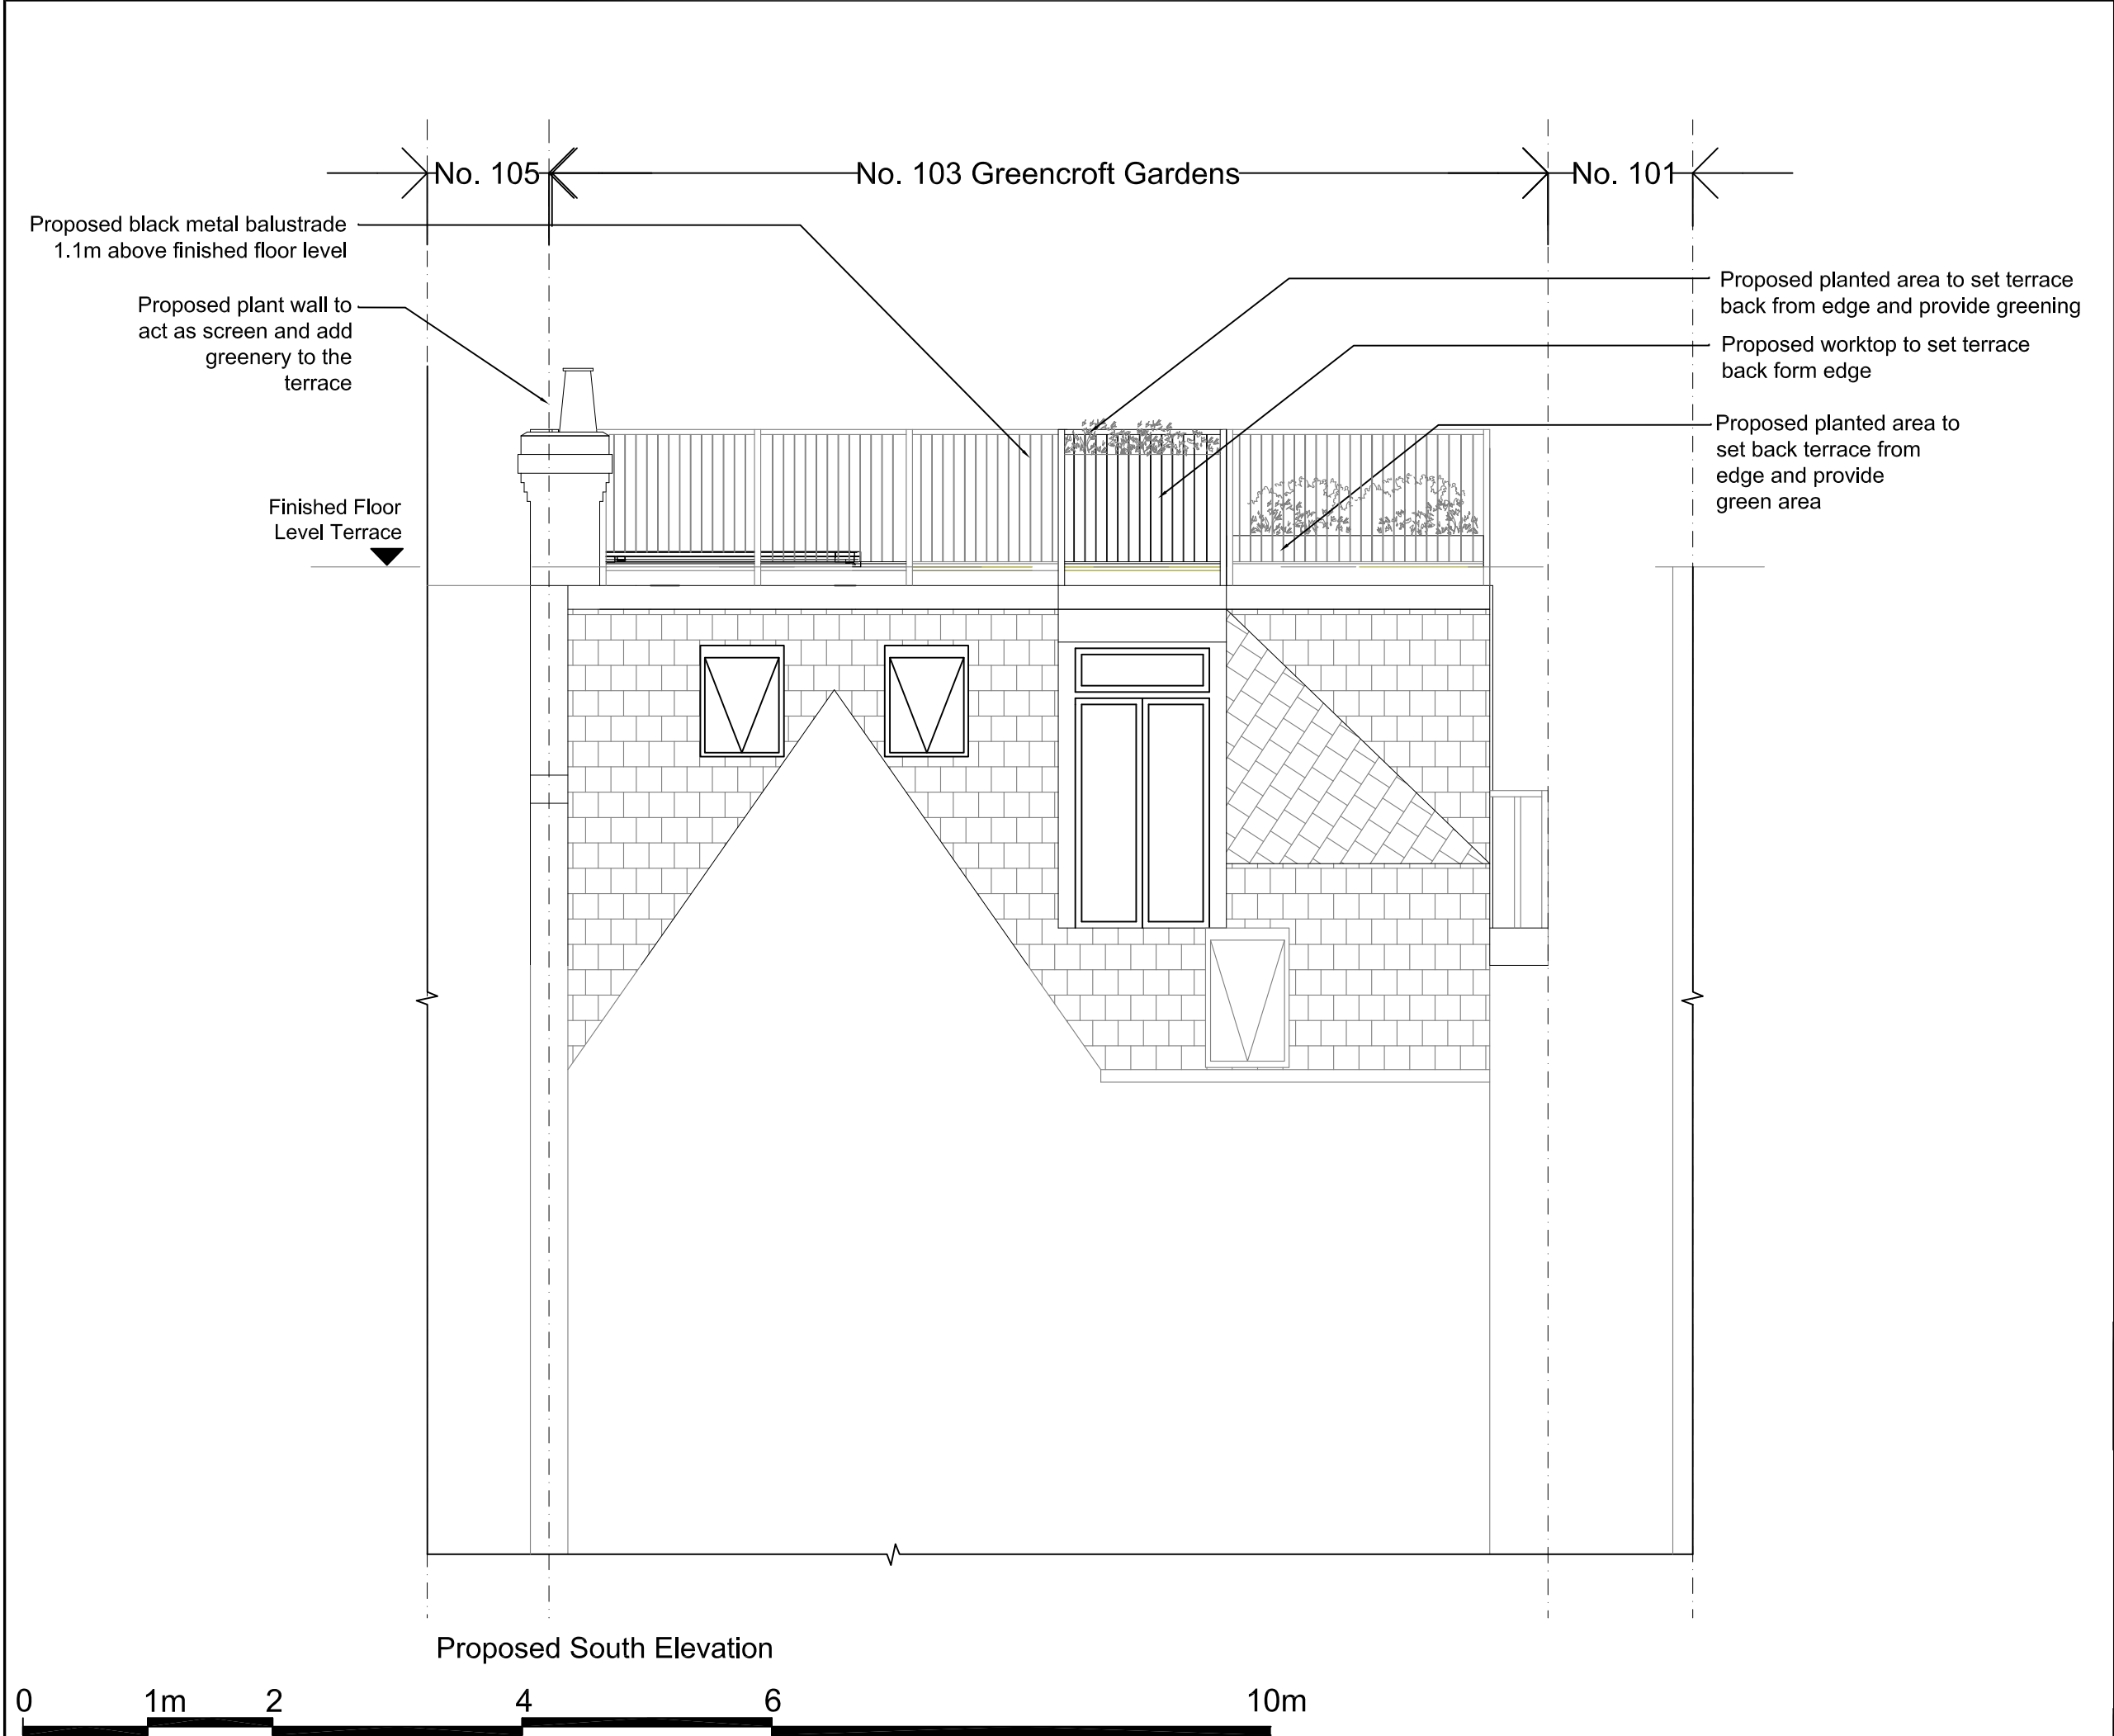

NOTES

This drawing is copyright.

All dimensions in millimetres & to be checked on site prior to commencement & not scaled from this drawing.

All dimensions-allow 50mm for tolerance. Discrepancies must be reported immediately to the Architect before proceeding.

No encroachment into neighbours property. The contractor in preparing his estimate shall visit the site & acquaint himself with the problems involved & shall allow in his price for any detail whether shown or not which may reasonably be considered necessary to ensure a neat structurally sound & workman like job.

The contractor shall issue all statutory notices to the local Authority during progress & completion of works.

This drawing to be read in conjunction with Engineers drawings and contract documents.

Rev	Description	Date
-	-	-

(PLANNING PHASE)

urban roof gardens

GROVE MEWS, 42 THE GROVE, LONDON W5 5LH

T 020 8840 8028 E info@urbanroofgardens.com

CLIENT

Mr Matthew Pitchford

PROJECT

Pitchford, Flat D 103 Greencroft Gardens, London NW6 3PE

TITLE


Proposed South Elevation

DRAWN	CHECKED	APPROVED
JH	URG	URG
DATE	SCALE	
April 15	1:50 @A3	

CAD FILE NAME

O:\CLIENTS\PITCHFORD\DRAWINGS\PLANNING-PROPOSAL\PL-PITCHFORD-160415.dwg

DRAW. NO.	REV
PL-57	-

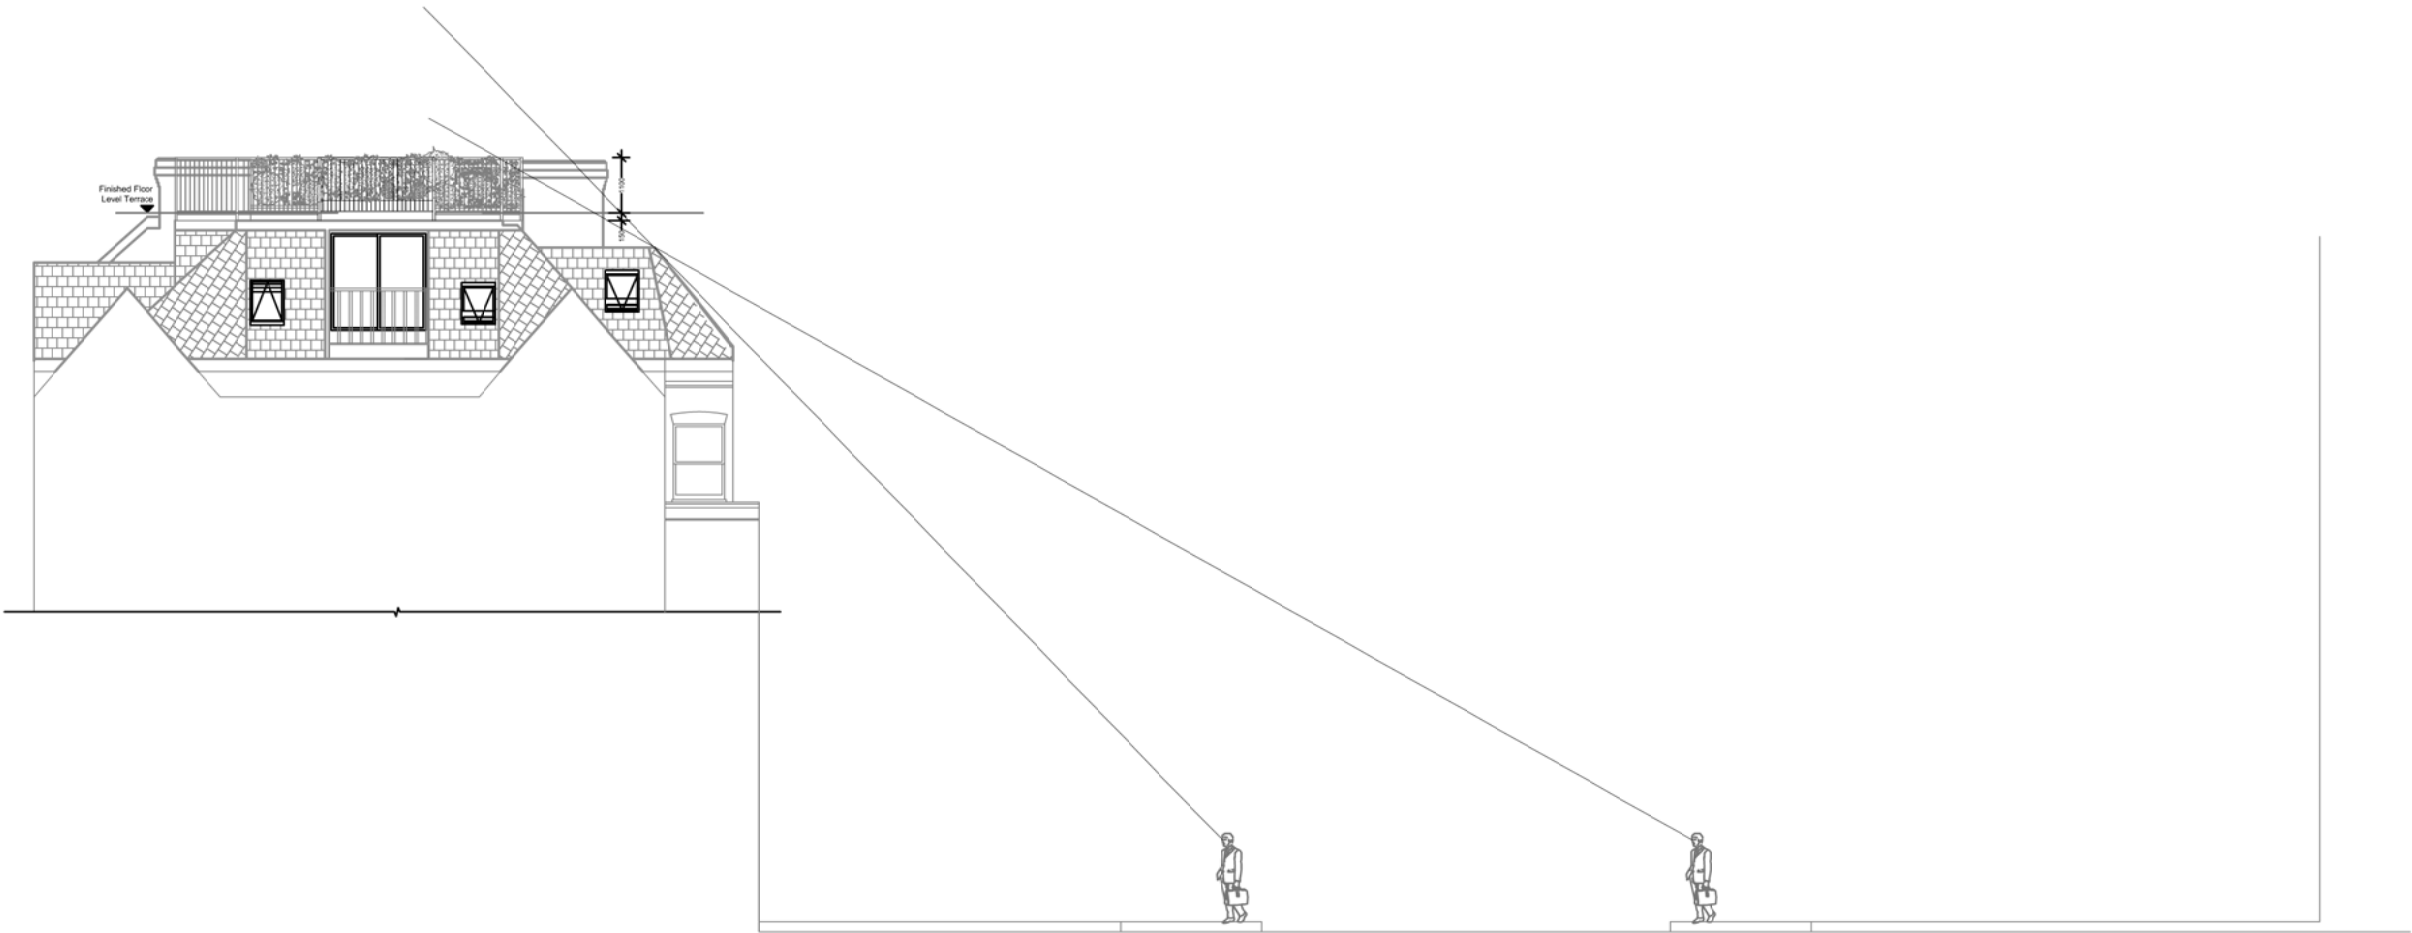

Proposed Street Elevation

NOTES

This drawing is copyright.

All dimensions in millimetres & to be checked on site prior to commencement & not scaled from this drawing.

All dimensions-allow 50mm for tolerance. Discrepancies must be reported immediately to the Architect before proceeding.

No encroachment into neighbours property. The contractor in preparing his estimate shall visit the site & acquaint himself with the problems involved & shall allow in his price for any detail whether shown or not which may reasonably be considered necessary to ensure a neat structurally sound & workman like job.

The contractor shall issue all statutory notices to the local Authority during progress & completion of works.

This drawing to be read in conjunction with Engineers drawings and contract documents.

Rev	Description	Date
-	-	-

(PLANNING PHASE)

urban roof gardens

GROVE MEWS, 42 THE GROVE, LONDON W5 5LH
T 020 8840 8028 E info@urbanroofgardens.com

CLIENT
Mr Matthew Pitchford

PROJECT
Pitchford, Flat D 103 Greencroft
Gardens, London NW6 3PE

TITLE
Proposed Street Elevation

DRAWN JH	CHECKED URG	APPROVED URG
DATE April 15	SCALE 1:150 @A3	
CAD FILE NAME O:\CLIENTS\PITCHFORD\DRAWINGS\PLANNING-PROPOSAL\PL-PITCHFORD-160415-.dwg		
DRAW. NO. PL-58	REV -	