

## NOTES

This drawing is copyright.


All dimensions in millimetres & to be checked on site prior to commencement & not scaled from this drawing.

All dimensions-allow 50mm for tolerance. Discrepancies must be reported immediately to the Architect before proceeding.

No encroachment into neighbours property. The contractor in preparing his estimate shall visit the site & acquaint himself with the problems involved & shall allow in his price for any detail whether shown or not which may reasonably be considered necessary to ensure a neat structurally sound & workman like job.

The contractor shall issue all statutory notices to the local Authority during progress & completion of works.


This drawing to be read in conjunction with Engineer's drawings and contract documents.

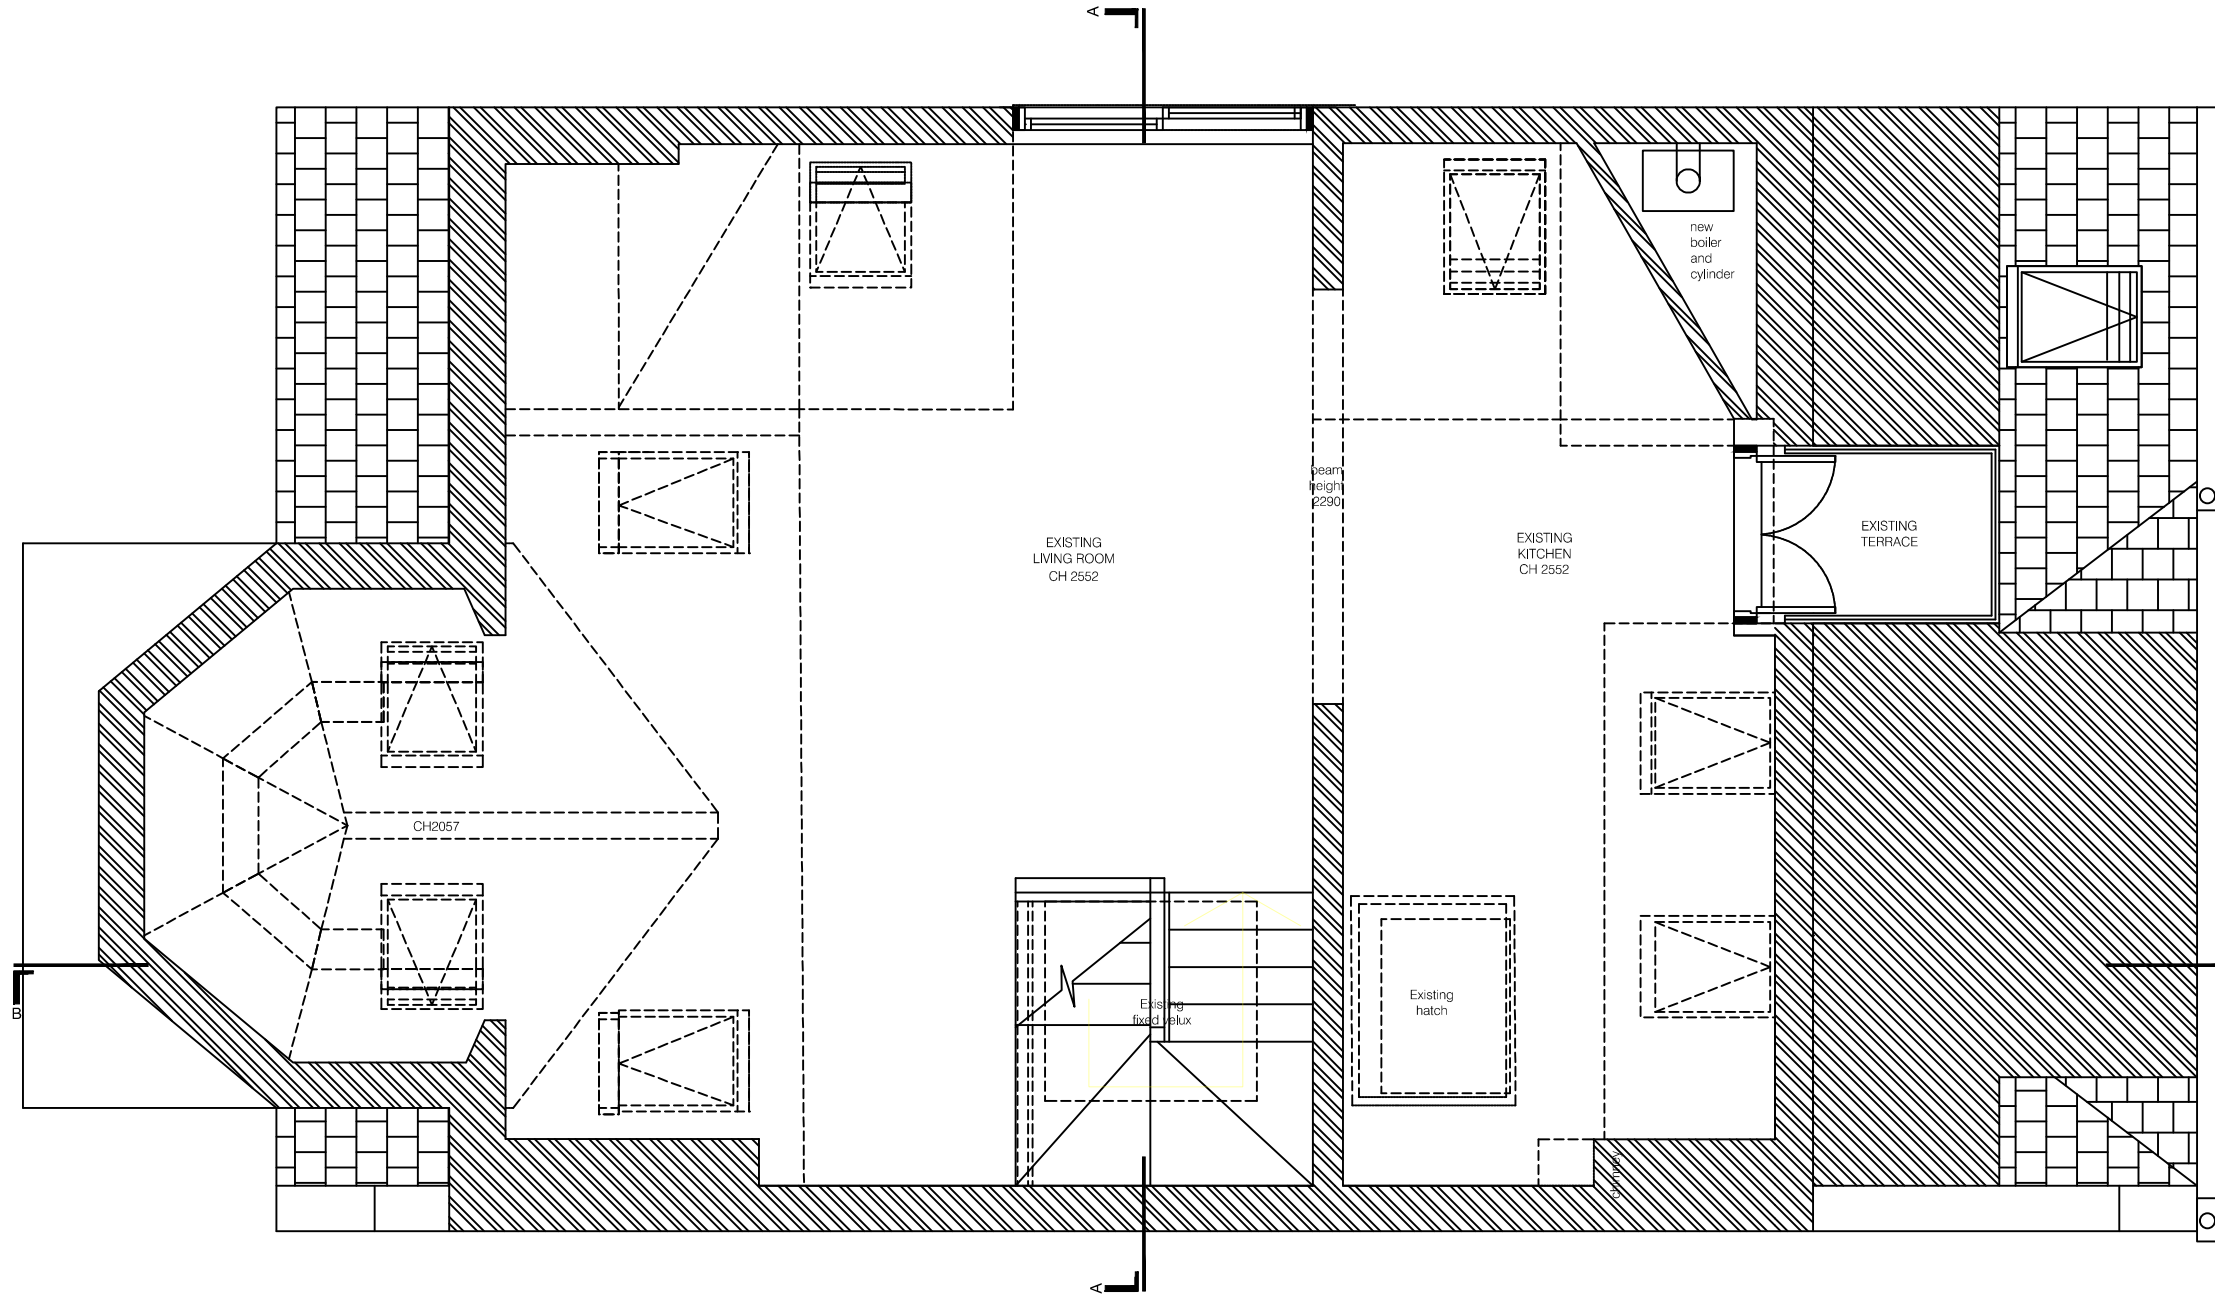

Top Floor Plan

Rev	Description	Date
-	-	-

### Existing Drawings

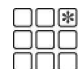 **urban roof gardens**

GROVE MEWS, 42 THE GROVE, LONDON W5 5LH  
T 020 8840 8028 E info@urbanroofgardens.com

CLIENT  
Mr Matthew Pitchford

PROJECT/ ADDRESS  
Pitchford,  
Flat D, 103 Greencroft Gardens, NW6 3PE

TITLE  
Top Floor Plan

DRAWN JH	CHECKED URG	APPROVED URG
DATE February 15	SCALE 1:50 @ ISO full bleed A3 (420.00 x 297.00 MM)	

CAD FILE NAME  
O:\CLIENTS\PITCHFORD\DRAWINGS\EXISTING\EX-Pitchford.dwg

DRAW. NO. EX-01	REV ----
--------------------	-------------





### NOTES

This drawing is copyright.


All dimensions in millimetres & to be checked on site prior to commencement & not scaled from this drawing.

All dimensions-allow 50mm for tolerance. Discrepancies must be reported immediately to the Architect before proceeding.

No encroachment into neighbours property. The contractor in preparing his estimate shall visit the site & acquaint himself with the problems involved & shall allow in his price for any detail whether shown or not which may reasonably be considered necessary to ensure a neat structurally sound & workman like job.

The contractor shall issue all statutory notices to the local Authority during progress & completion of works.

This drawing to be read in conjunction with Engineer's drawings and contract documents.

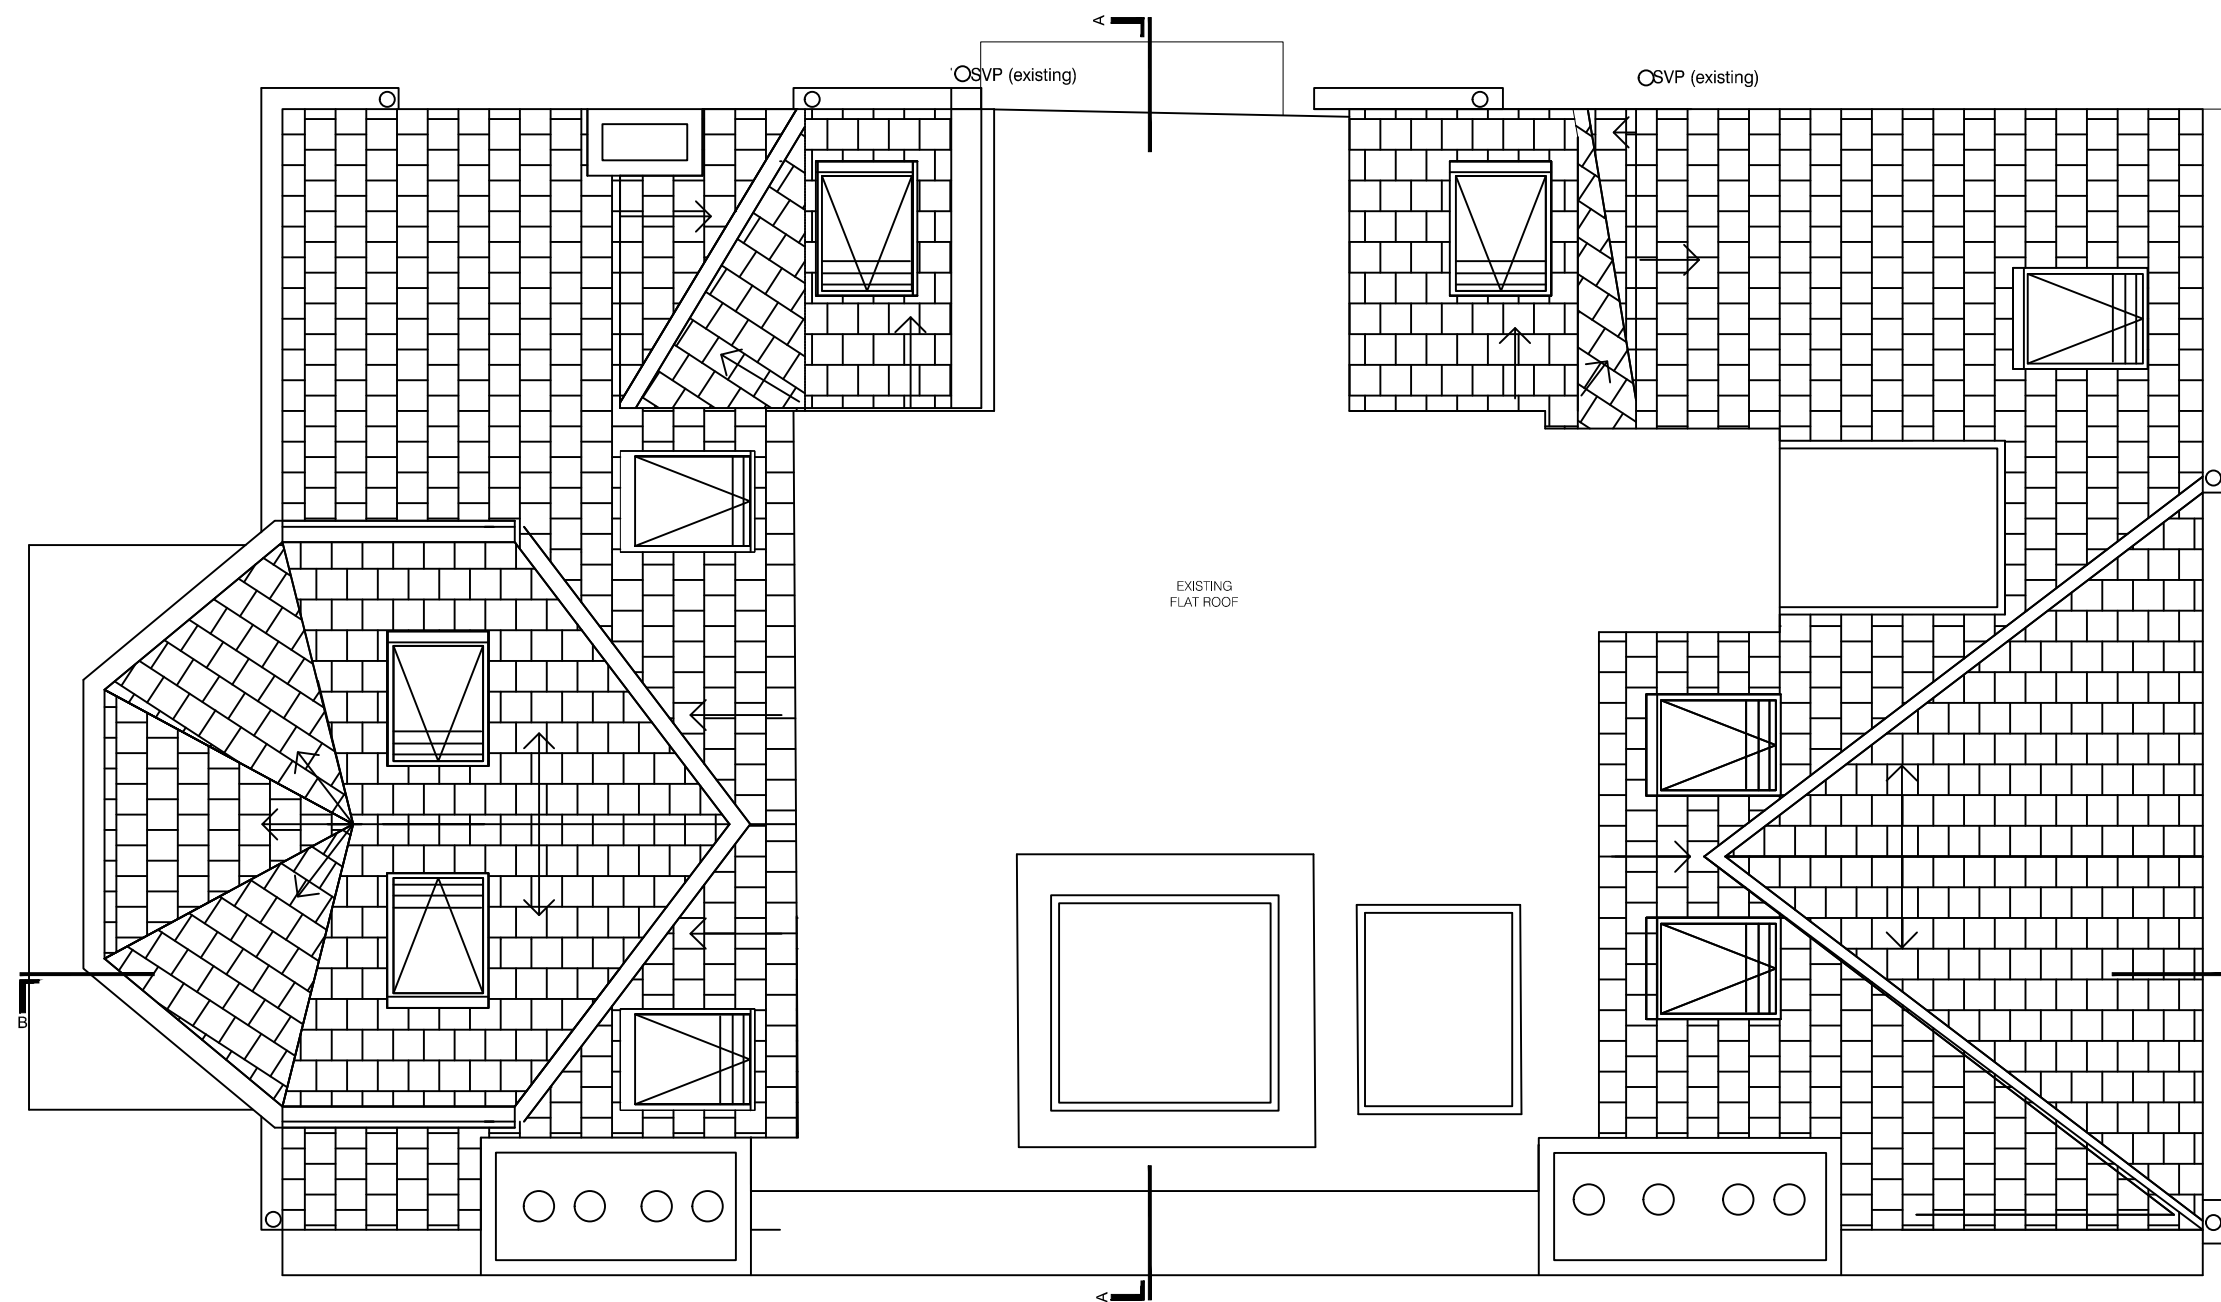

Roof Plan



Rev	Description	Date
-	-	-

#### Existing Drawings

**urban roof gardens**  
 GROVE MEWS, 42 THE GROVE, LONDON W5 5LH  
 T 020 8840 8028 E info@urbanroofgardens.com

CLIENT  
Mr Matthew Pitchford

PROJECT/ADDRESS  
Pitchford,  
Flat D, 103 Greencroft Gardens, NW6 3PE

TITLE  
Roof Plan


DRAWN	CHECKED	APPROVED
JH	URG	URG

DATE  
February 15

SCALE  
1:50 @ ISO full bleed A3 (420.00 x 297.00 MM)

CAD FILE NAME  
O:\CLIENTS\PITCHFORD\DRAWINGS\EXISTING\EX-Pitchford.dwg

DRAW. NO.	REV
EX-02	----

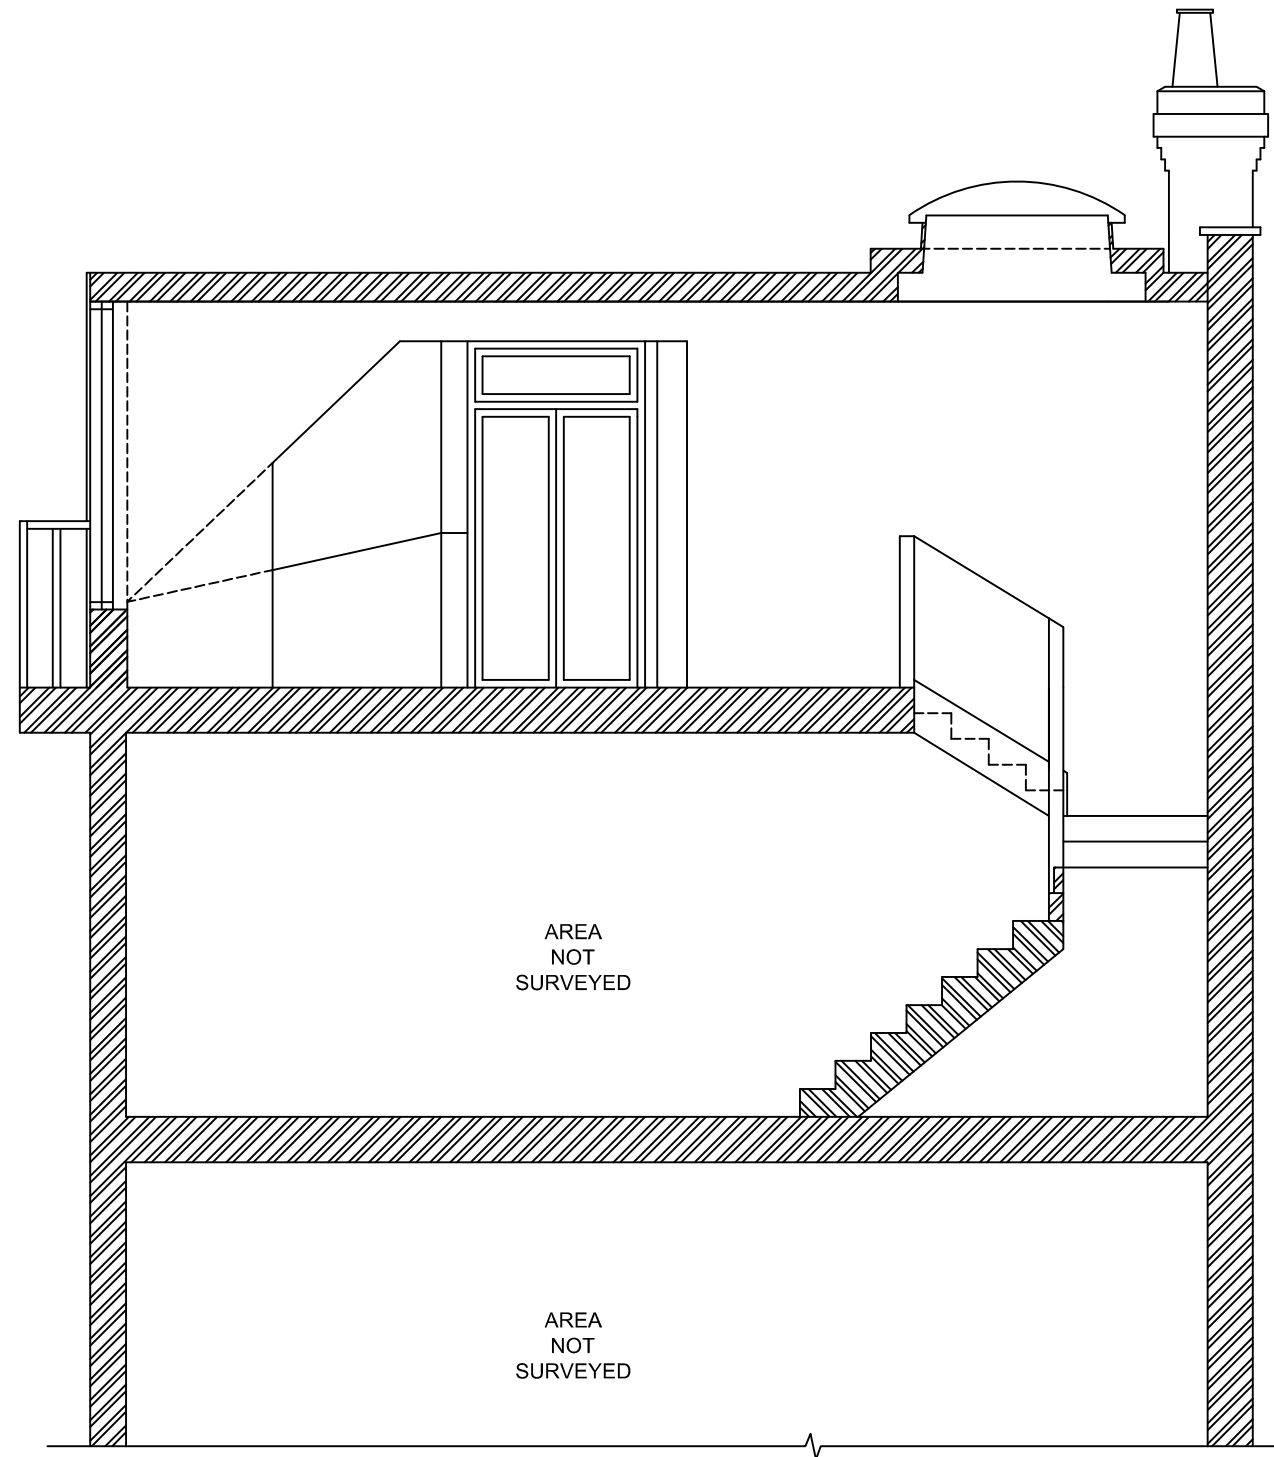

Section AA



## NOTES

This drawing is copyright.

All dimensions in millimetres & to be checked on site prior to commencement & not scaled from this drawing.

All dimensions-allow 50mm for tolerance. Discrepancies must be reported immediately to the Architect before proceeding.

No encroachment into neighbours property. The contractor in preparing his estimate shall visit the site & acquaint himself with the problems involved & shall allow in his price for any detail whether shown or not which may reasonably be considered necessary to ensure a neat structurally sound & workman like job.

The contractor shall issue all statutory notices to the local Authority during progress & completion of works.

This drawing to be read in conjunction with Engineer's drawings and contract documents.

Rev	Description	Date
-	-	-

### Existing Drawings


**urban roof gardens**  
 GROVE MEWS, 42 THE GROVE, LONDON W5 5LH  
 T 020 8840 8028 E info@urbanroofgardens.com

CLIENT  
Mr Matthew Pitchford

PROJECT/ADDRESS  
Pitchford,  
Flat D, 103 Greencroft Gardens, NW6 3PE

TITLE  
Section AA

DRAWN	CHECKED	APPROVED
JH	URG	URG

DATE	SCALE
February 15	1:50 @ISO full bleed A3 (420.00 x 297.00 MM)

CAD FILE NAME  
O:\CLIENTS\PITCHFORD\DRAWINGS\EXISTING\EX-Pitchford.dwg

DRAW. NO.	REV
EX-03	----

**NOTES**

This drawing is copyright.


All dimensions in millimetres & to be checked on site prior to commencement & not scaled from this drawing.

All dimensions-allow 50mm for tolerance. Discrepancies must be reported immediately to the Architect before proceeding.

No encroachment into neighbours property. The contractor in preparing his estimate shall visit the site & acquaint himself with the problems involved & shall allow in his price for any detail whether shown or not which may reasonably be considered necessary to ensure a neat structurally sound & workman like job.

The contractor shall issue all statutory notices to the local Authority during progress & completion of works.

This drawing to be read in conjunction with Engineer's drawings and contract documents.

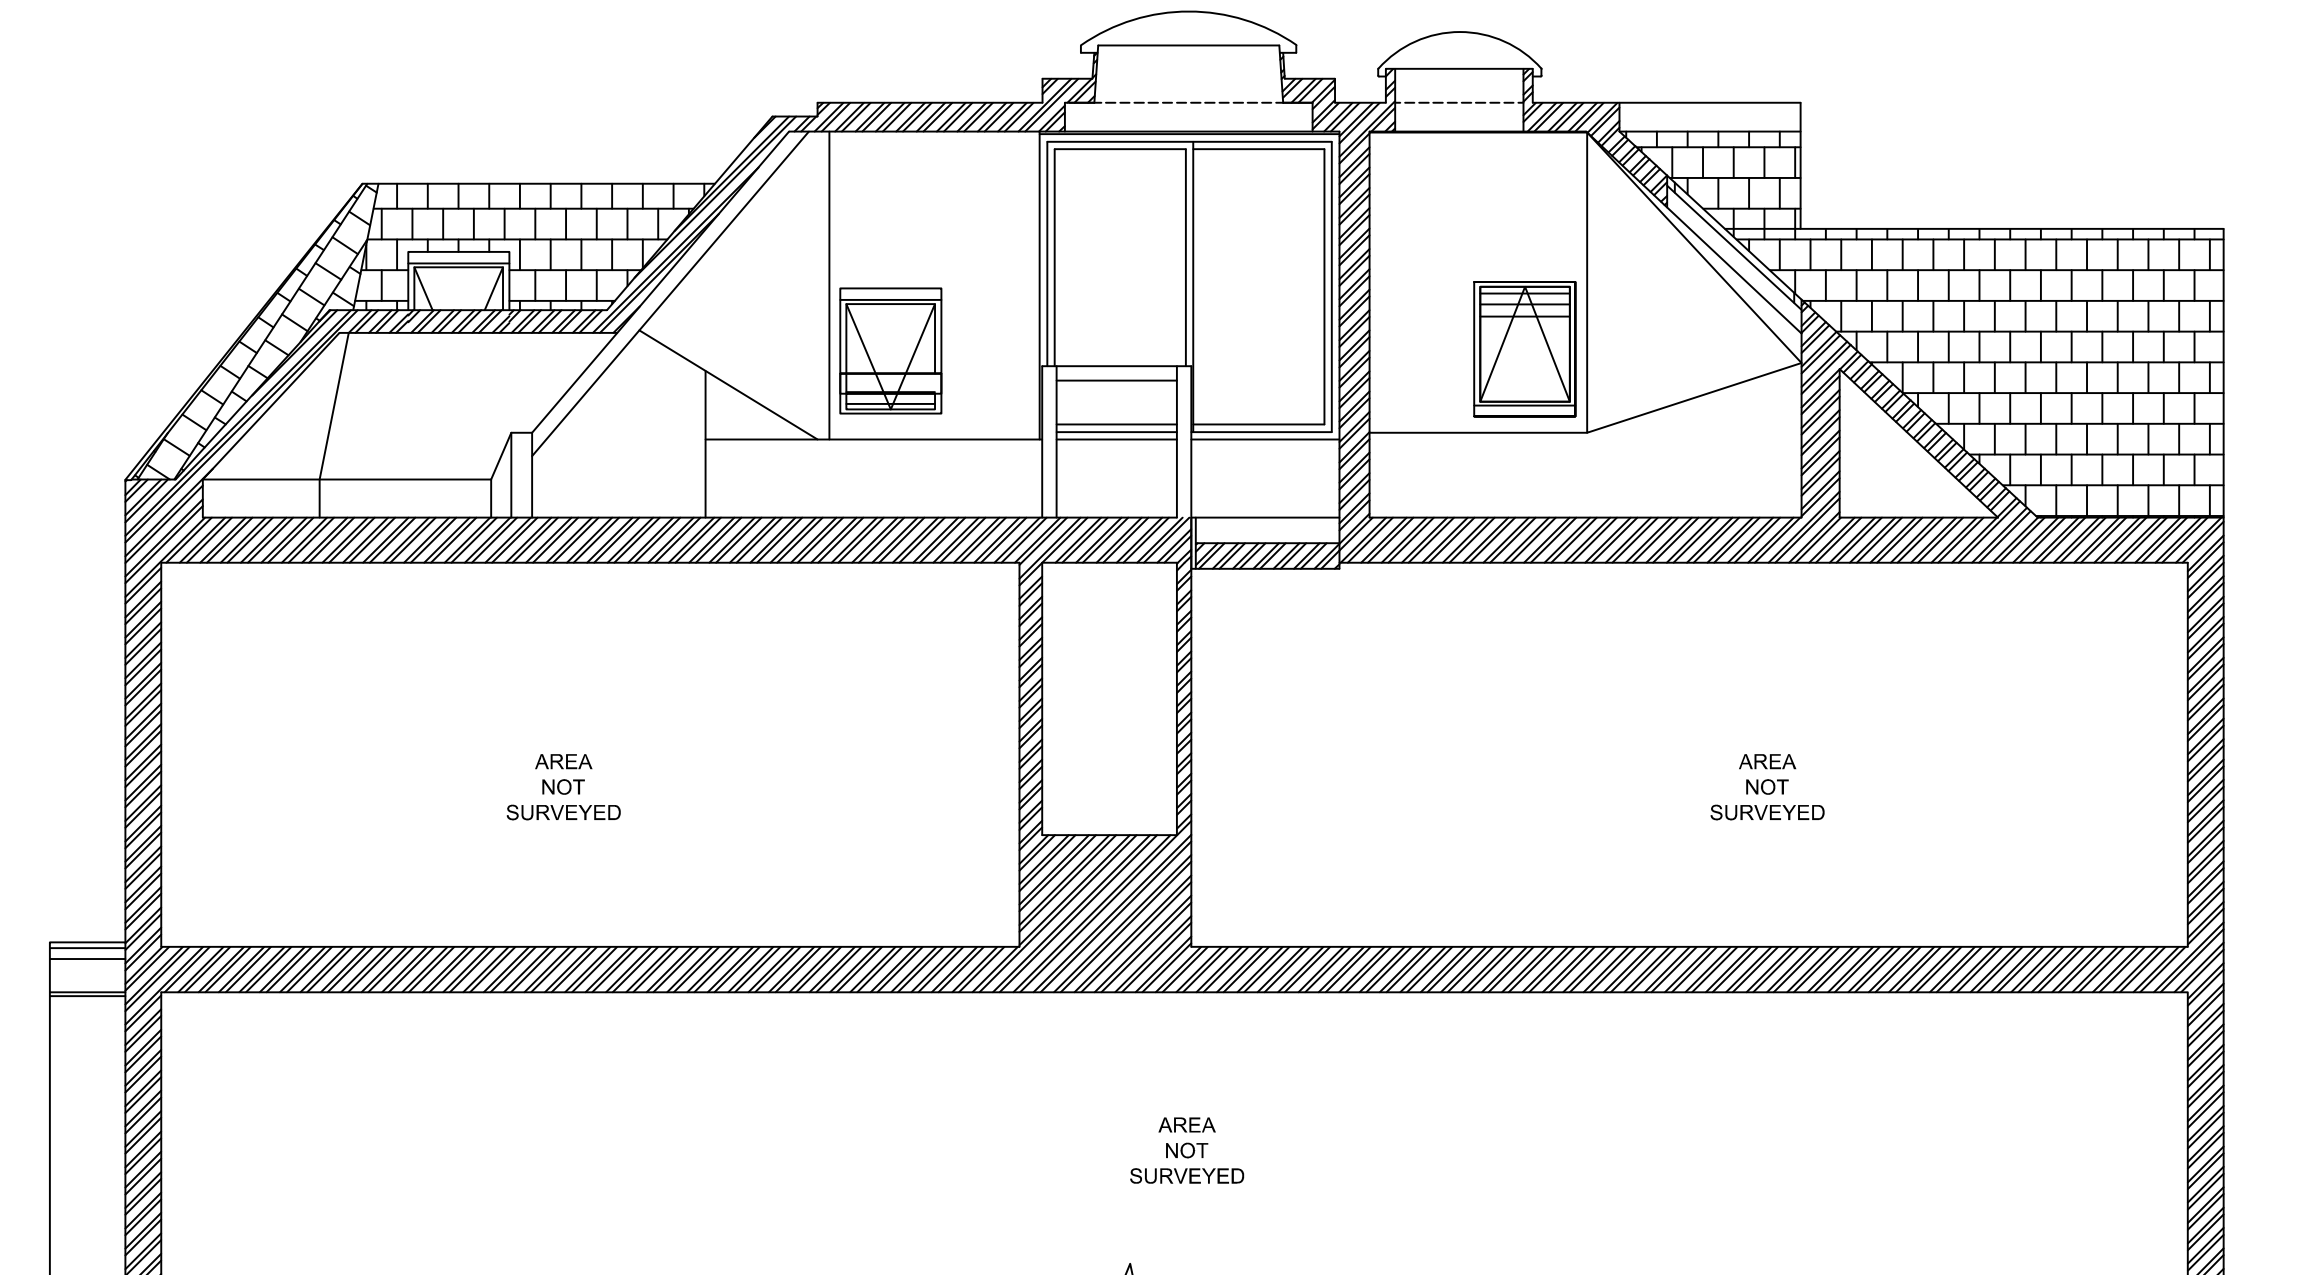

Section BB



Rev	Description	Date
-	-	-

**Existing Drawings**

**urban roof gardens**

GROVE MEWS, 42 THE GROVE, LONDON W5 5LH  
 T 020 8840 8028 E info@urbanroofgardens.com

CLIENT  
 Mr Matthew Pitchford

PROJECT/ADDRESS  
 Pitchford,  
 Flat D, 103 Greencroft Gardens, NW6 3PE


TITLE  
 Section BB

DRAWN	CHECKED	APPROVED
JH	URG	URG

DATE: February 15      SCALE: 1:50 @ISO full bleed A3 (420.00 x 297.00 MM)

CAD FILE NAME  
 O:\CLIENTS\PITCHFORD\DRAWINGS\EXISTING\EX-Pitchford.dwg

DRAW. NO.	REV
EX-04	----

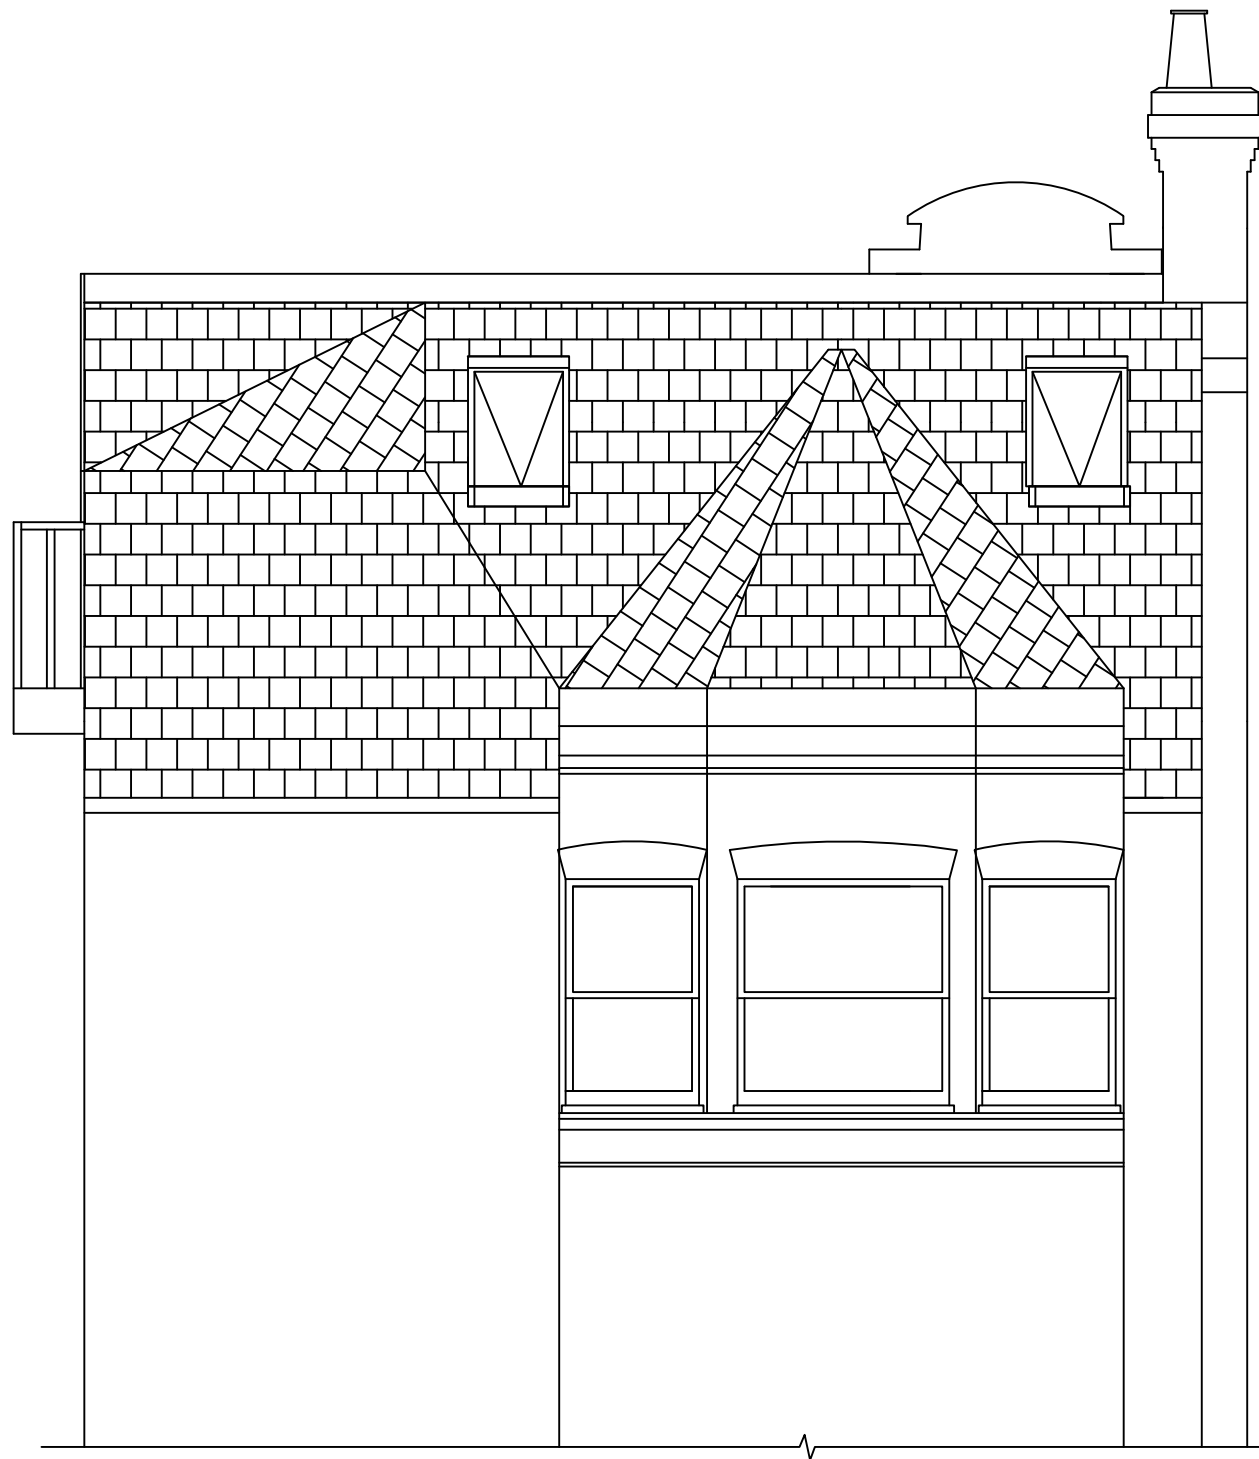

North Elevation



**NOTES**

This drawing is copyright.

All dimensions in millimetres & to be checked on site prior to commencement & not scaled from this drawing.

All dimensions-allow 50mm for tolerance. Discrepancies must be reported immediately to the Architect before proceeding.

No encroachment into neighbours property. The contractor in preparing his estimate shall visit the site & acquaint himself with the problems involved & shall allow in his price for any detail whether shown or not which may reasonably be considered necessary to ensure a neat structurally sound & workman like job.

The contractor shall issue all statutory notices to the local Authority during progress & completion of works.

This drawing to be read in conjunction with Engineer's drawings and contract documents.

Rev	Description	Date
-	-	-

**Existing Drawings**

**urban roof gardens**  
 GROVE MEWS, 42 THE GROVE, LONDON W5 5LH  
 T 020 8840 8028 E info@urbanroofgardens.com

**CLIENT**  
 Mr Matthew Pitchford

**PROJECT/ ADDRESS**  
 Pitchford,  
 Flat D, 103 Greencroft Gardens, NW6 3PE

**TITLE**  
 North Elevation

DRAWN	CHECKED	APPROVED
JH	URG	URG

DATE	SCALE
February 15	1:50 @ISO full bleed A3 (420.00 x 297.00 MM)

**CAD FILE NAME**  
 O:\CLIENTS\PITCHFORD\DRAWINGS\EXISTING\EX-Pitchford.dwg

DRAW. NO.	REV
EX-05	----

**NOTES**

This drawing is copyright.


All dimensions in millimetres & to be checked on site prior to commencement & not scaled from this drawing.

All dimensions-allow 50mm for tolerance. Discrepancies must be reported immediately to the Architect before proceeding.

No encroachment into neighbours property. The contractor in preparing his estimate shall visit the site & acquaint himself with the problems involved & shall allow in his price for any detail whether shown or not which may reasonably be considered necessary to ensure a neat structurally sound & workman like job.

The contractor shall issue all statutory notices to the local Authority during progress & completion of works.

This drawing to be read in conjunction with Engineer's drawings and contract documents.

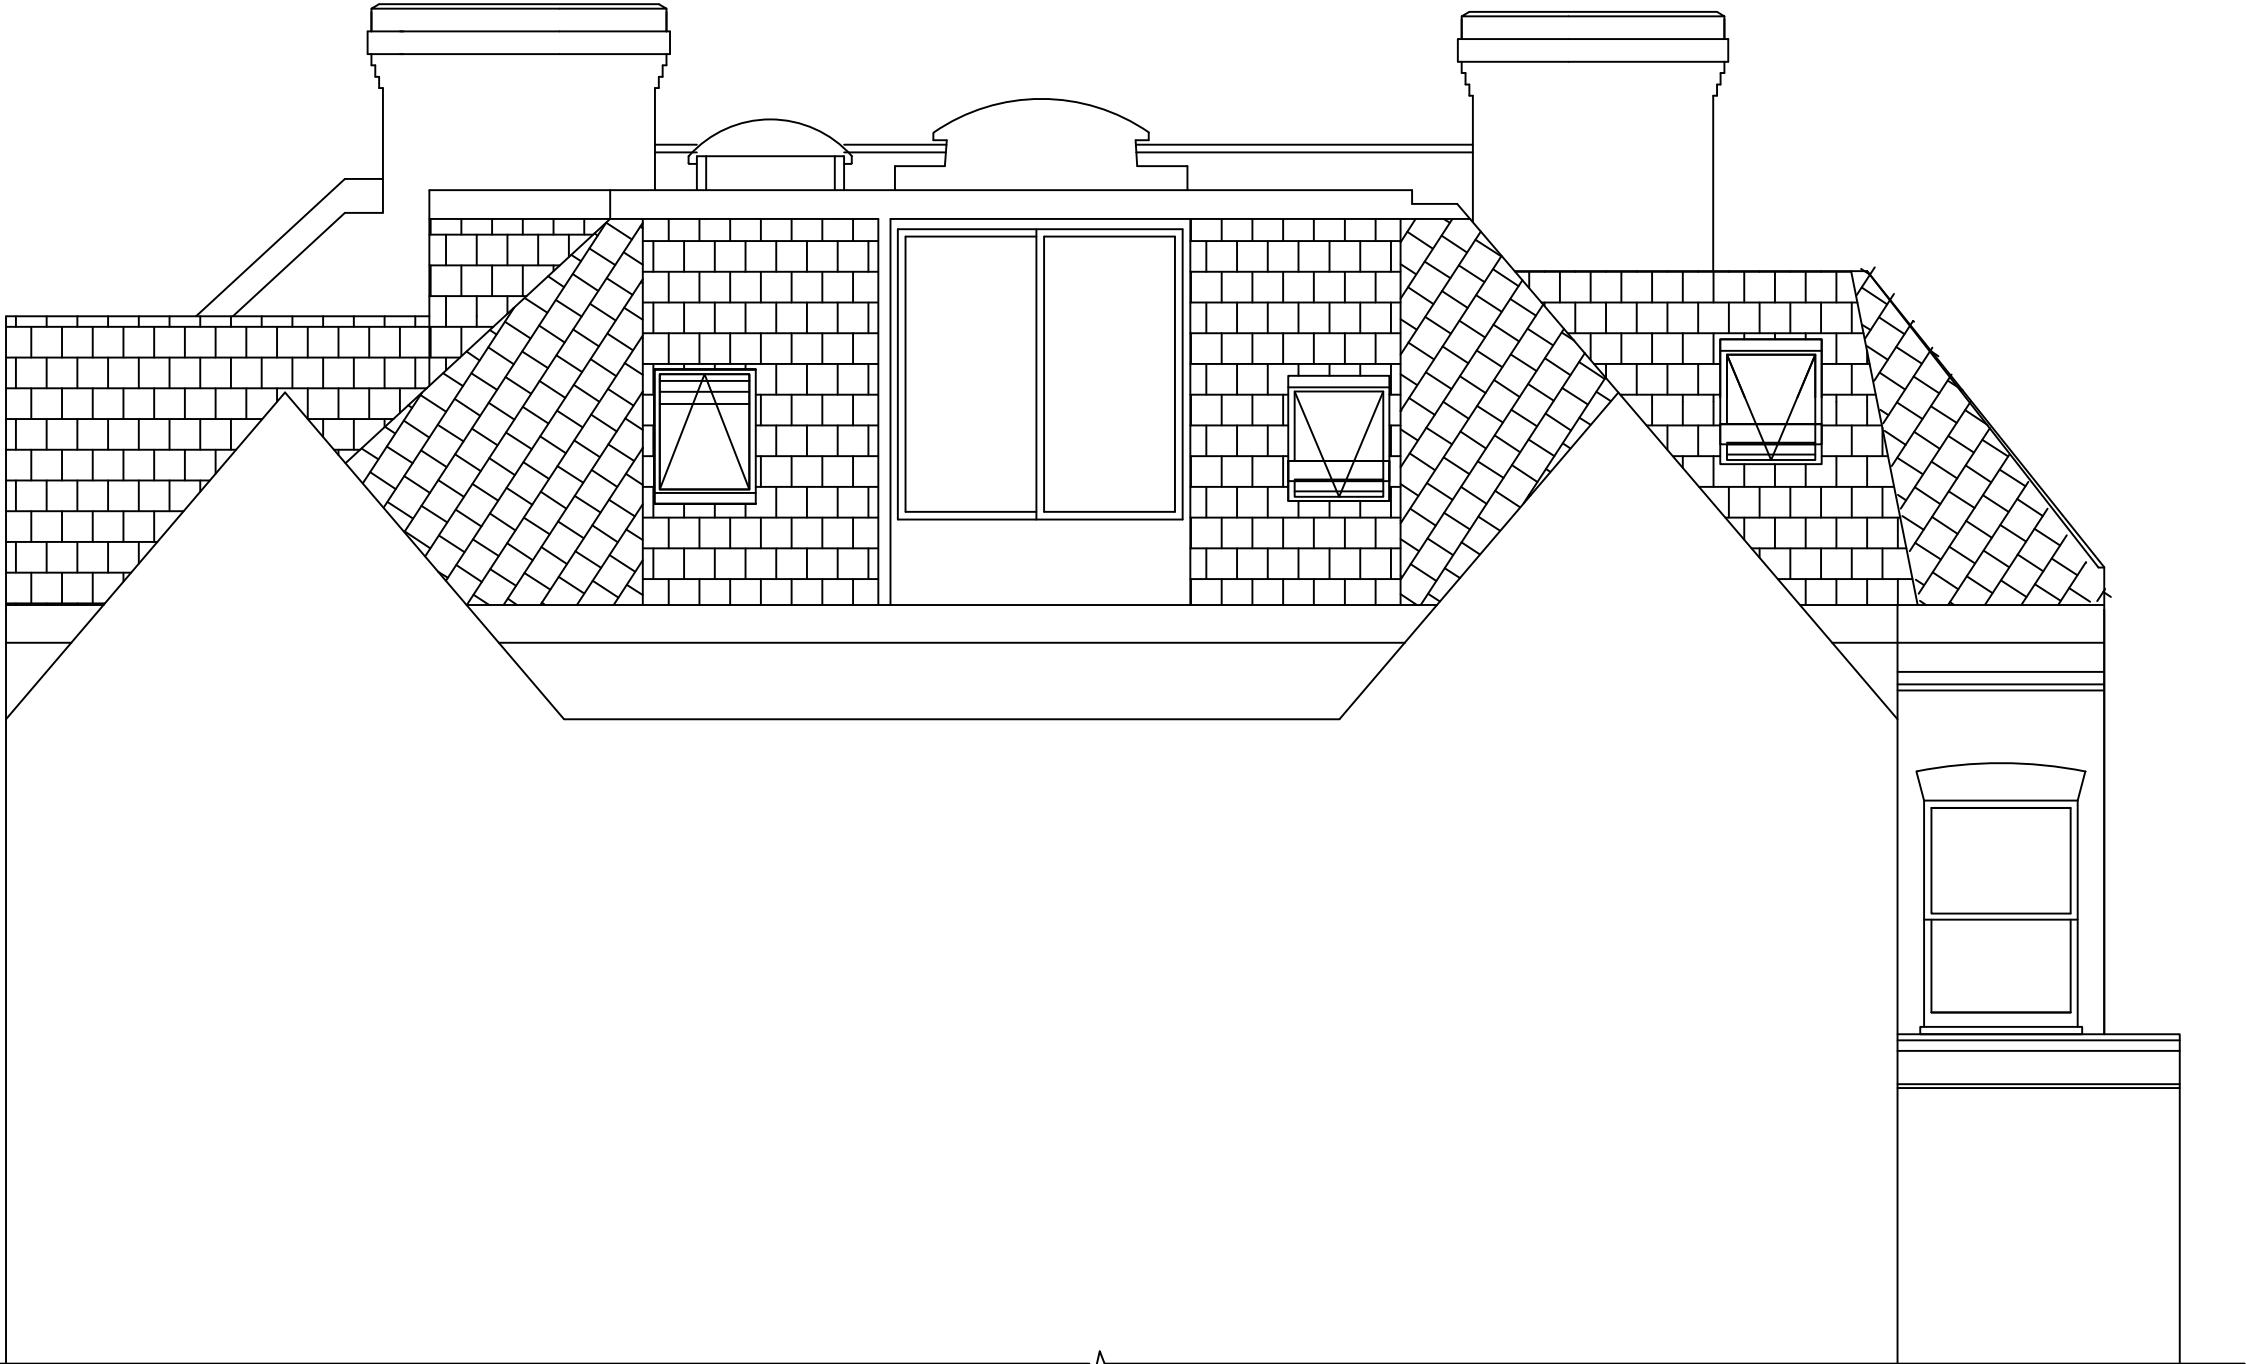

East Elevation



Rev	Description	Date
-	-	-

**Existing Drawings**

 **urban roof gardens**  
 GROVE MEWS, 42 THE GROVE, LONDON W5 5LH  
 T 020 8840 8028 E info@urbanroofgardens.com

**CLIENT**  
 Mr Matthew Pitchford

**PROJECT/ADDRESS**  
 Pitchford,  
 Flat D, 103 Greencroft Gardens, NW6 3PE


**TITLE**  
 East Elevation

DRAWN	CHECKED	APPROVED
JH	URG	URG

DATE	SCALE
February 15	1:50 @ISO full bleed A3 (420.00 x 297.00 MM)

**CAD FILE NAME**  
 O:\CLIENTS\PITCHFORD\DRAWINGS\EXISTING\EX-Pitchford.dwg

DRAW. NO.	REV
EX-06	----

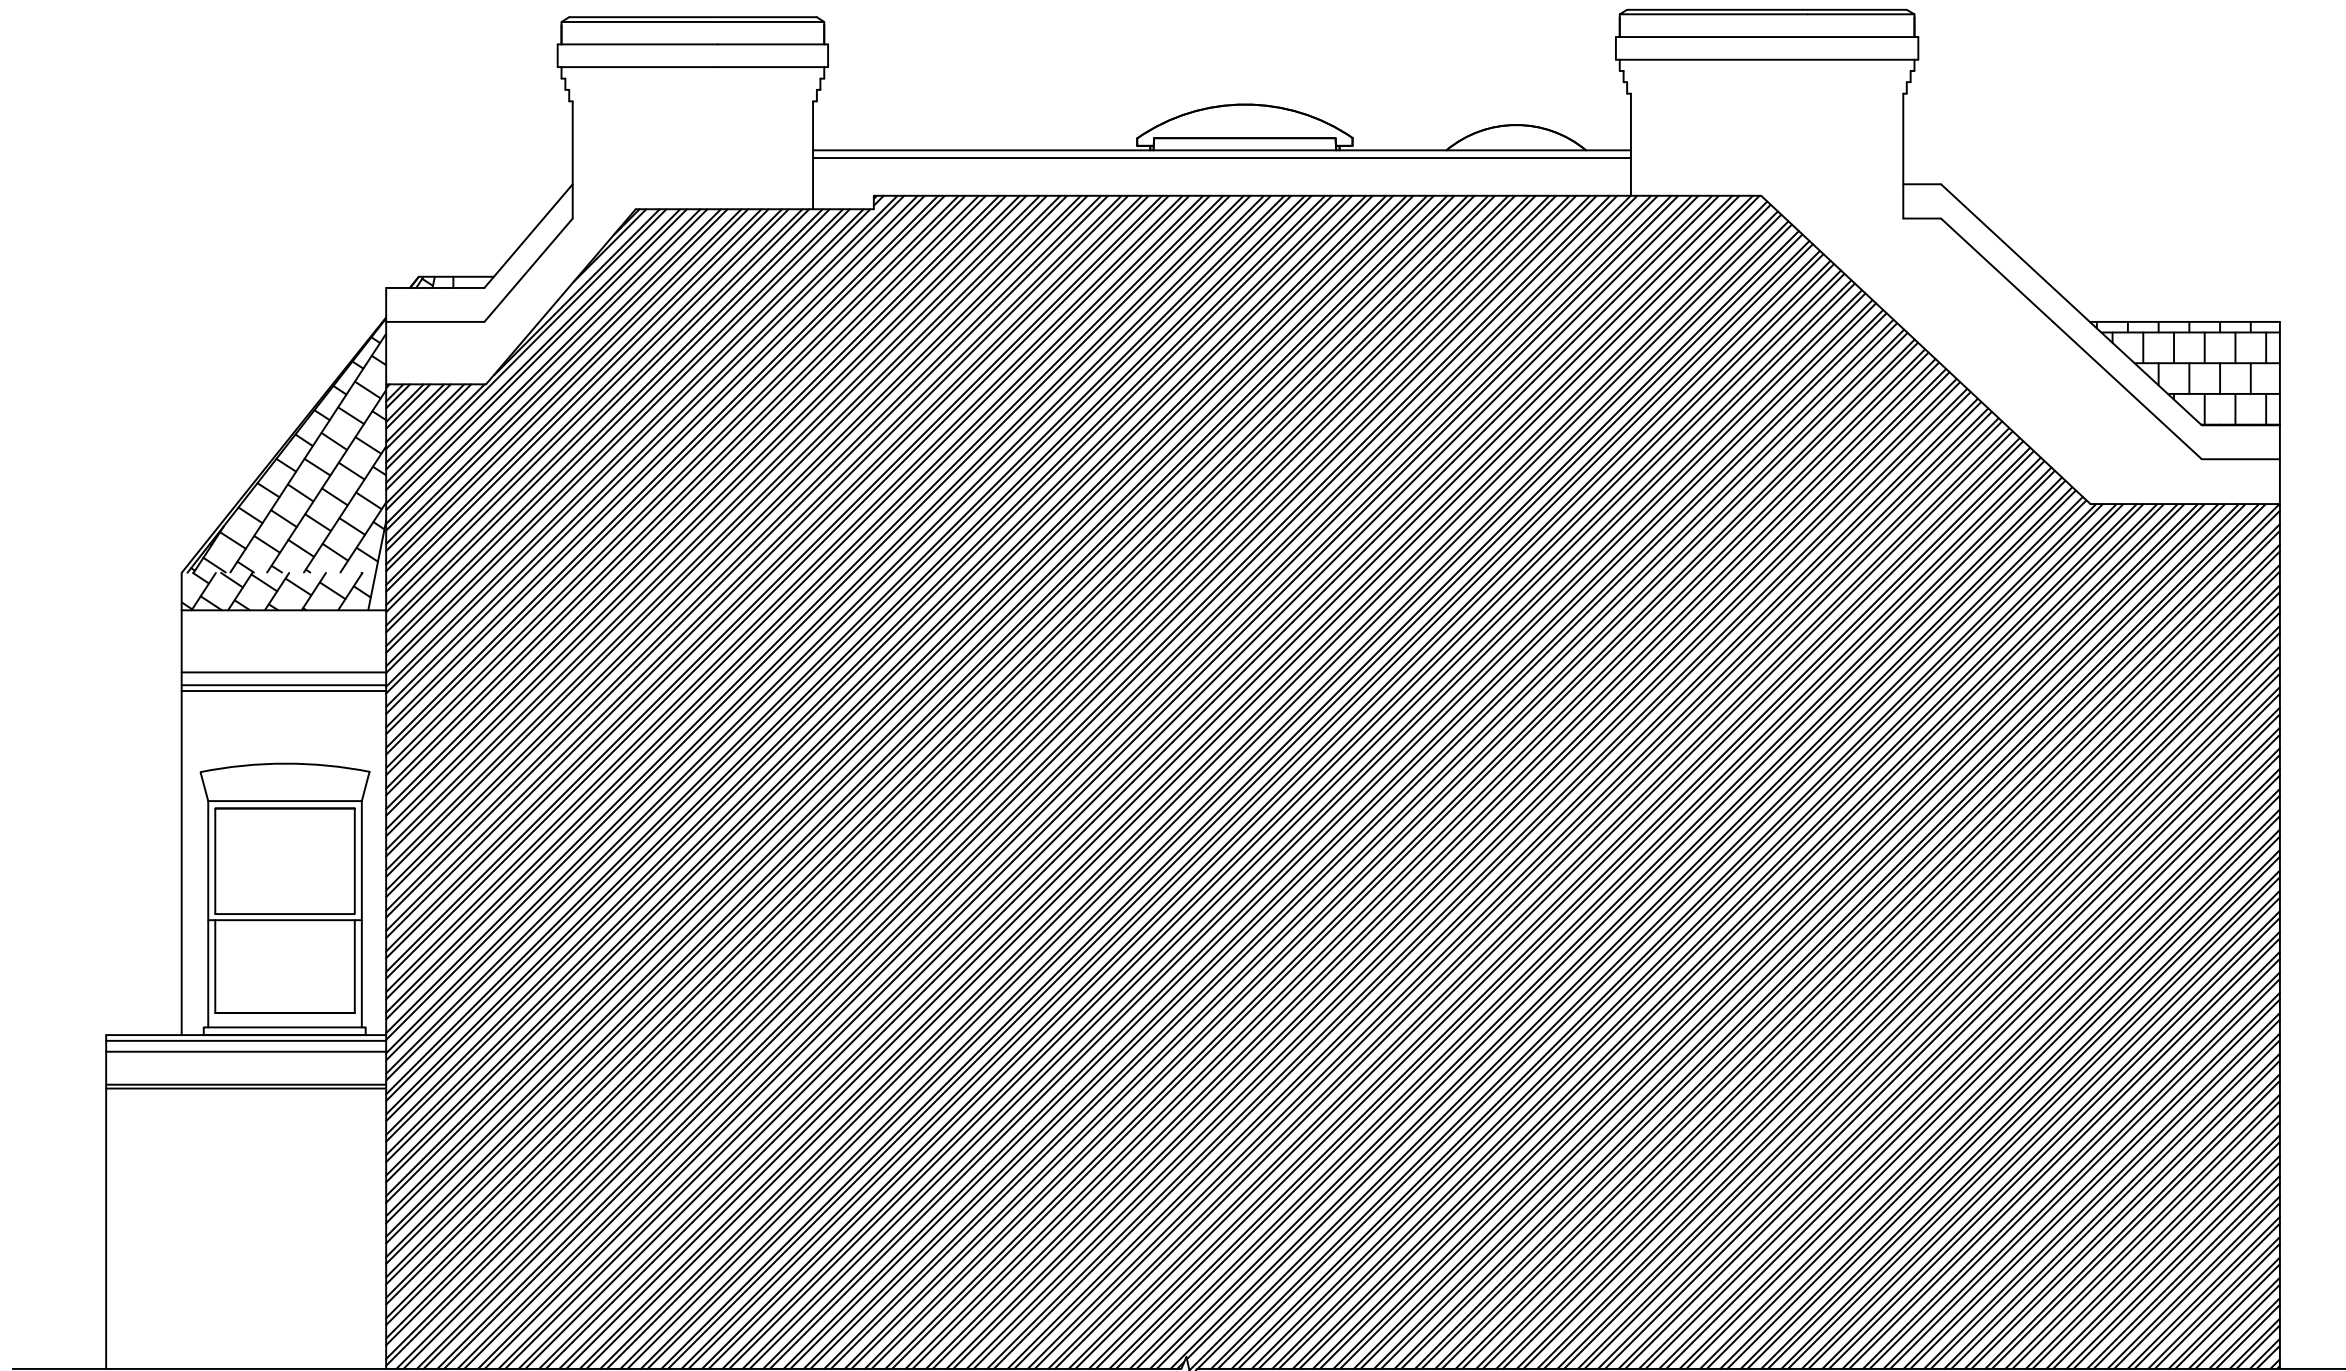

West Elevation



## NOTES

This drawing is copyright.

All dimensions in millimetres & to be checked on site prior to commencement & not scaled from this drawing.

All dimensions-allow 50mm for tolerance. Discrepancies must be reported immediately to the Architect before proceeding.

No encroachment into neighbours property. The contractor in preparing his estimate shall visit the site & acquaint himself with the problems involved & shall allow in his price for any detail whether shown or not which may reasonably be considered necessary to ensure a neat structurally sound & workman like job.

The contractor shall issue all statutory notices to the local Authority during progress & completion of works.

This drawing to be read in conjunction with Engineer's drawings and contract documents.

Rev	Description	Date
-	-	-

### Existing Drawings

**urban roof gardens**  
 GROVE MEWS, 42 THE GROVE, LONDON W5 5LH  
 T 020 8840 8028 E info@urbanroofgardens.com

CLIENT  
Mr Matthew Pitchford

PROJECT/ADDRESS  
Pitchford,  
Flat D, 103 Greencroft Gardens, NW6 3PE

TITLE  
West Elevation

DRAWN JH	CHECKED URG	APPROVED URG
DATE February 15	SCALE 1:50 @ISO full bleed A3 (420.00 x 297.00 MM)	

CAD FILE NAME  
O:\CLIENTS\PITCHFORD\DRAWINGS\EXISTING\EX-Pitchford.dwg

DRAW. NO. EX-07	REV ----
--------------------	-------------