

WHEELCHAIR COMPLIANCE

1] MOVING AROUND OUTSIDE : SEE GROUND FLOOR PLAN

2] USING OUTDOOR SPACES : SEE GROUND FLOOR PLAN FOR EXTERNAL DOOR AND REFUSE APPROACH / ACCESSIBILITY. BALCONY DOORS MEET CRITERIA AS DEMONSTRATED ON THE PLAN.

3] APPROACHING THE HOME: COMMUNAL CORRIDORS AND LIFTS MEET CRITERIA : SEE GROUND AND UPPER FLOOR PLANS

4] NEGOTIATING THE ENTRANCE DOOR, INCLUDING COMMUNAL DOORS: SEE GROUND FLOOR PLAN.

5] ENTERING AND LEAVING, DEALING WITH CALLERS: WHEELCHAIR TRANSFER AND STORAGE IS PROVIDED AS DEMONSTRATED ON THE PLAN.

6] NEGOTIATING THE SECONDARY DOOR: SEE GROUND FLOOR PLAN FOR EXTERNAL DOOR. BALCONY DOORS MEET CRITERIA AS DEMONSTRATED ON THE PLAN.

7] MOVING AROUND INSIDE / STORING THINGS: ALL PASSAGEWAYS AND INTERNAL DOORS MEET CRITERIA AS DEMONSTRATED ON THE PLAN.

9] USING LIVING SPACES: TURNING CIRCLES AND TRANSFER SPACES PROVIDED TO MEET CRITERIA AS DEMONSTRATED ON THE PLAN.

10] USING THE KITCHEN: MANOEUVERING MEETS CRITERIA AS DEMONSTRATED ON THE PLAN.


11] USING THE BATHROOM AND SHOWER ROOM: BATHROOM DESIGNED TO MEET CRITERIA AS DEMONSTRATED ON THE PLAN.

12] USING BEDROOMS: TURNING CIRCLES AND TRANSFER SPACE PROVIDED TO MEET CRITERIA AS DEMONSTRATED ON THE PLAN.

13] OPERATING DOORS: BATHROOM DOORS SHALL OPEN OUTWARDS AND BE CONSTRUCTED TO MEET CRITERIA AS DEMONSTRATED ON THE PLAN.

14] OPERATING WINDOWS: WINDOWS IN THE LIVING SPACES WILL HAVE FULL HEIGHT GLAZING. WINDOW CONTROLS WILL BE NO HIGHER THAN 1200mm EXCEPT IN BATHROOMS / KITCHENS WHERE WINDOW DESIGNS WILL ALLOW FOR REMOTE / MECHANICAL ADAPTION TO OPERATE WINDOWS.

15] CONTROLLING SERVICES: SWITCHES, SOCKETS, VENTILATION & SERVICE CONTROLS WILL BE LOCATED BETWEEN 450 & 900mm FROM FLOOR LEVEL.

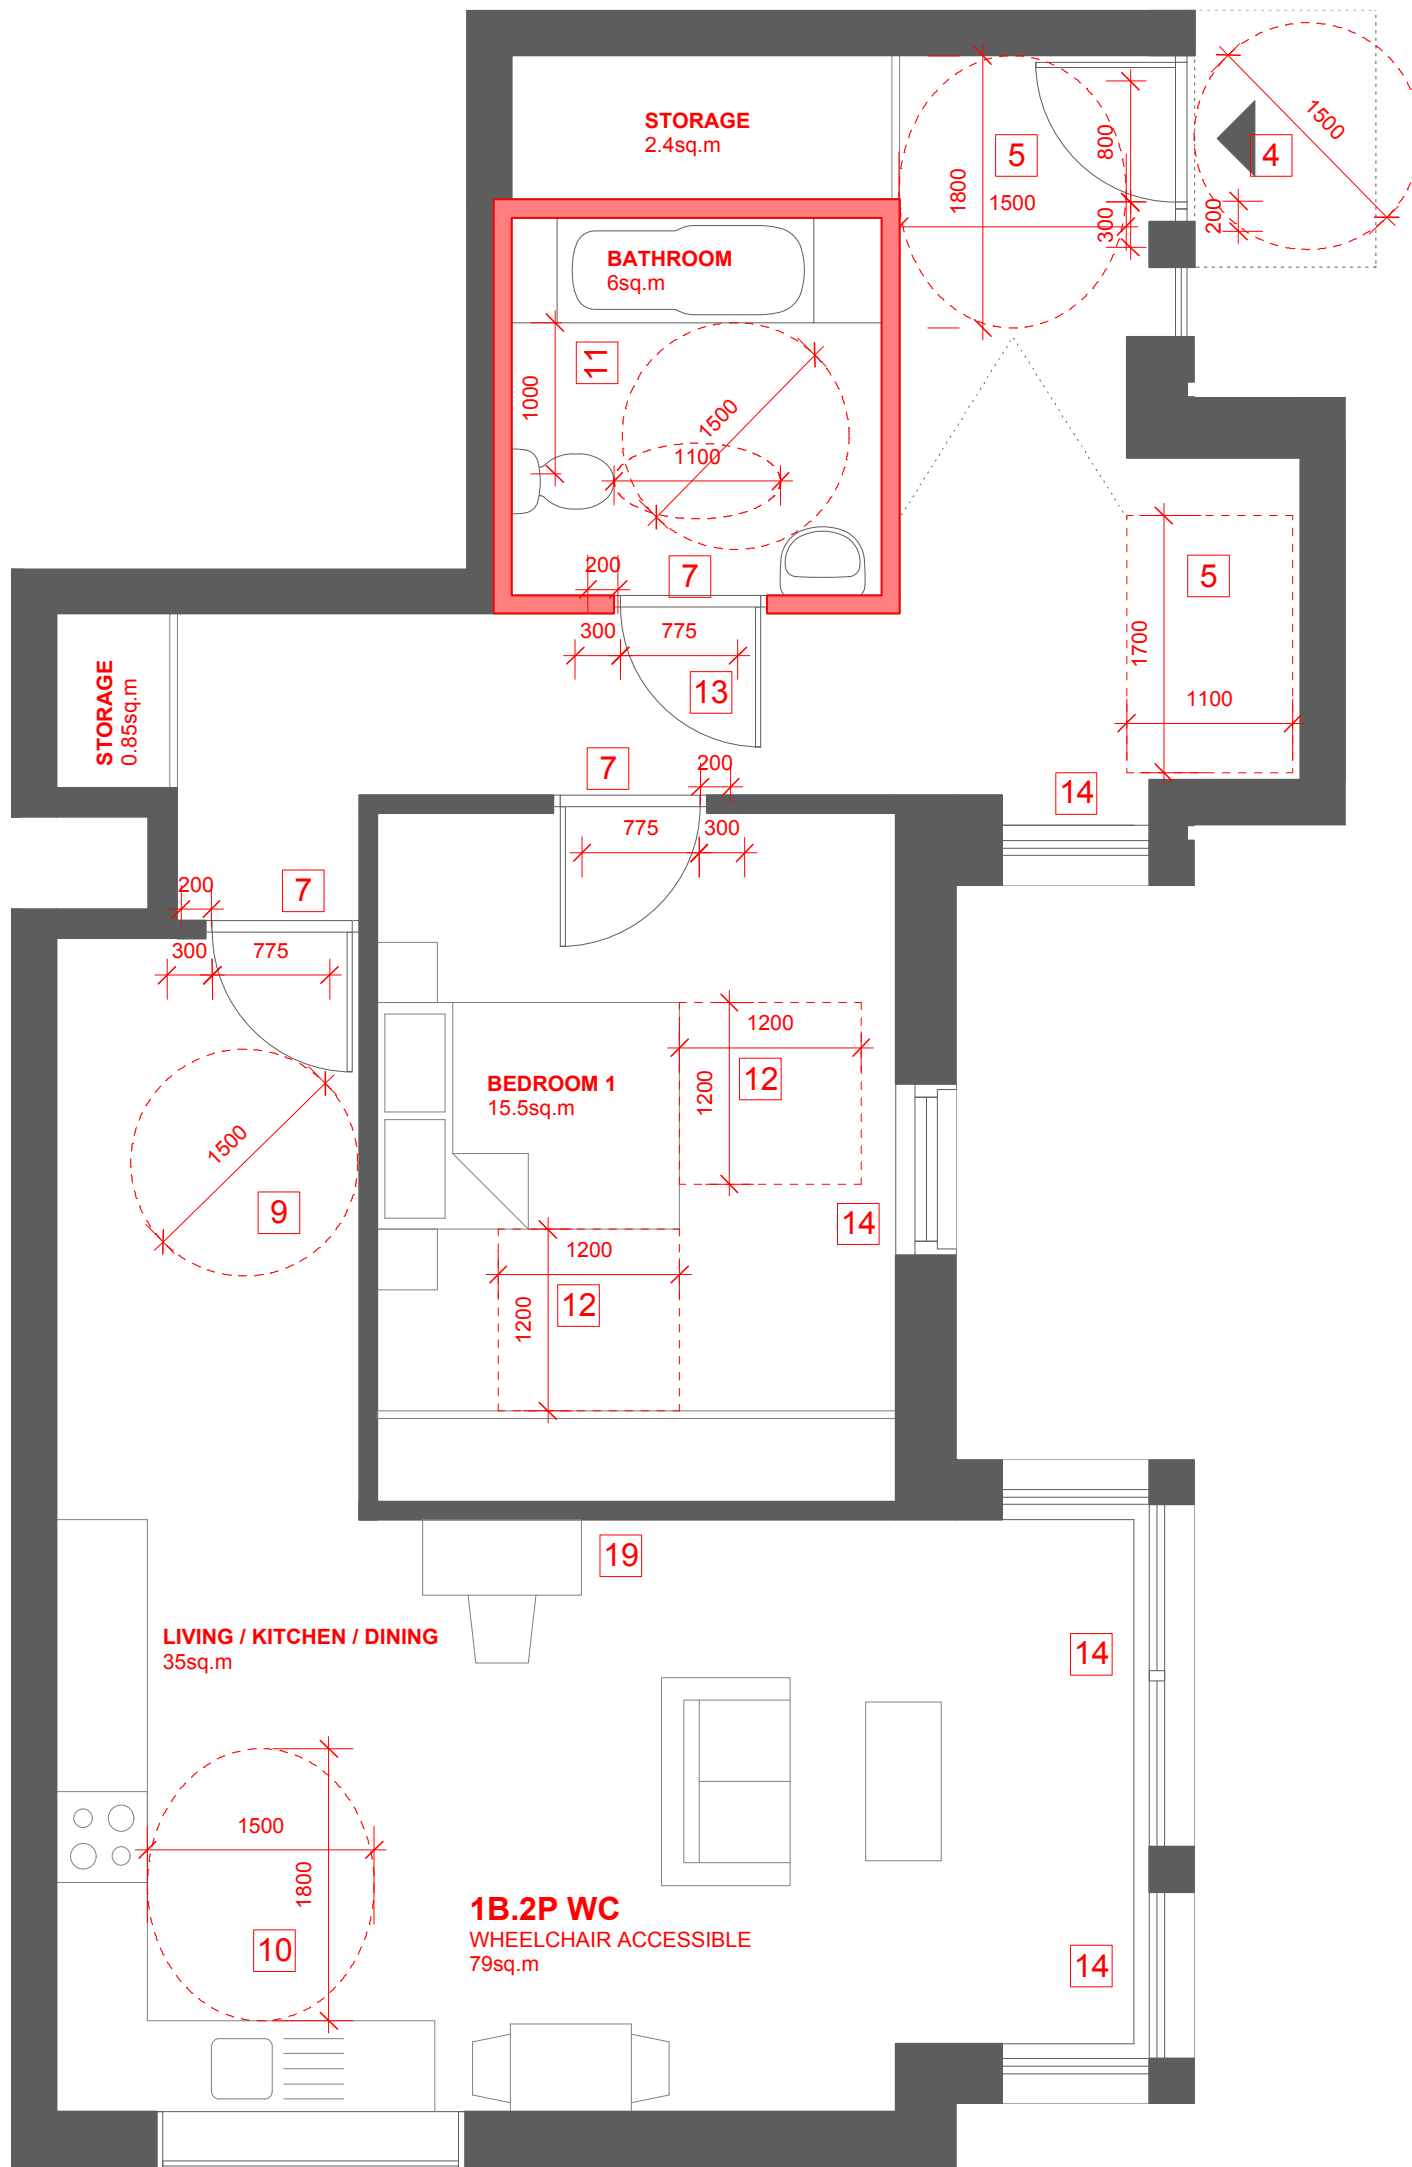

© John Pardey Architects
 • Do not Scale. Use all figure dimensions only.
 • All dimensions to be checked on site.
 • All drawings to be read in conjunction with engineer's drawings. Any discrepancies between consultants' drawings to be reported to the Architect before any work commences.
 • The Contractor's attention is drawn to the Health & Safety matters identified in the Health & Safety plan and on drawings as being potentially hazardous.
 • These terms should not be considered as a full and final list.
 • The Work Package Contractor's normal Health & Safety obligations still apply when undertaking constructional operations both on and off site.

rev	date	initials	description
drawing:			
WHEELCHAIR COMPLIANCE			
UNIT TYPE 4			
project:			
5-7 LANCASTER GROVE			
drawing no:			
1409_5004			
status code/ revision:			
-			
status:			
PLANNING			
scale 1/50:			
date:			
FEB 2015			

