


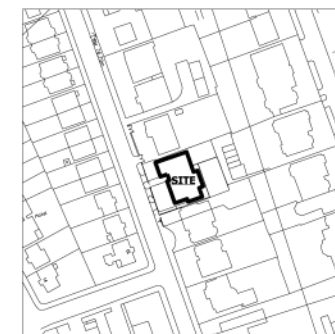

NOTES:
 DO NOT SCALE FROM THIS DRAWING.
 ALL DIMENSIONS TO BE CHECKED ON SITE.
 ALL OMISSIONS AND DISCREPANCIES TO BE REPORTED TO THE ARCHITECT IMMEDIATELY.

ALL RIGHTS RESERVED. THIS WORK IS COPYRIGHT AND CANNOT BE REPRODUCED OR COPIED OR MODIFIED IN ANY FORM OR BY ANY MEANS, GRAPHIC ELECTRONIC OR MECHANICAL, INCLUDING PHOTOCOPYING WITHOUT THE WRITTEN PERMISSION OF SQUIRE AND PARTNERS ARCHITECTS.



Revision description	Date	Check	Rev

Squire and Partners


77 Wicklow Street London WC1X 9JY
 T: 020 7278 5555 F: 020 7239 0495

info@squireandpartners.com
 www.squireandpartners.com

Project
**26 Netherhall Gardens,
 Hampstead,
 London. NW3.**

Drawing
**Existing
 Ground Floor Plan**

Drawn	Date	Scale
EC	18/02/2013	1: 100@A1 1: 200@A3
Job number	Drawing number	Revision
04009	JA12_P_UG_001	

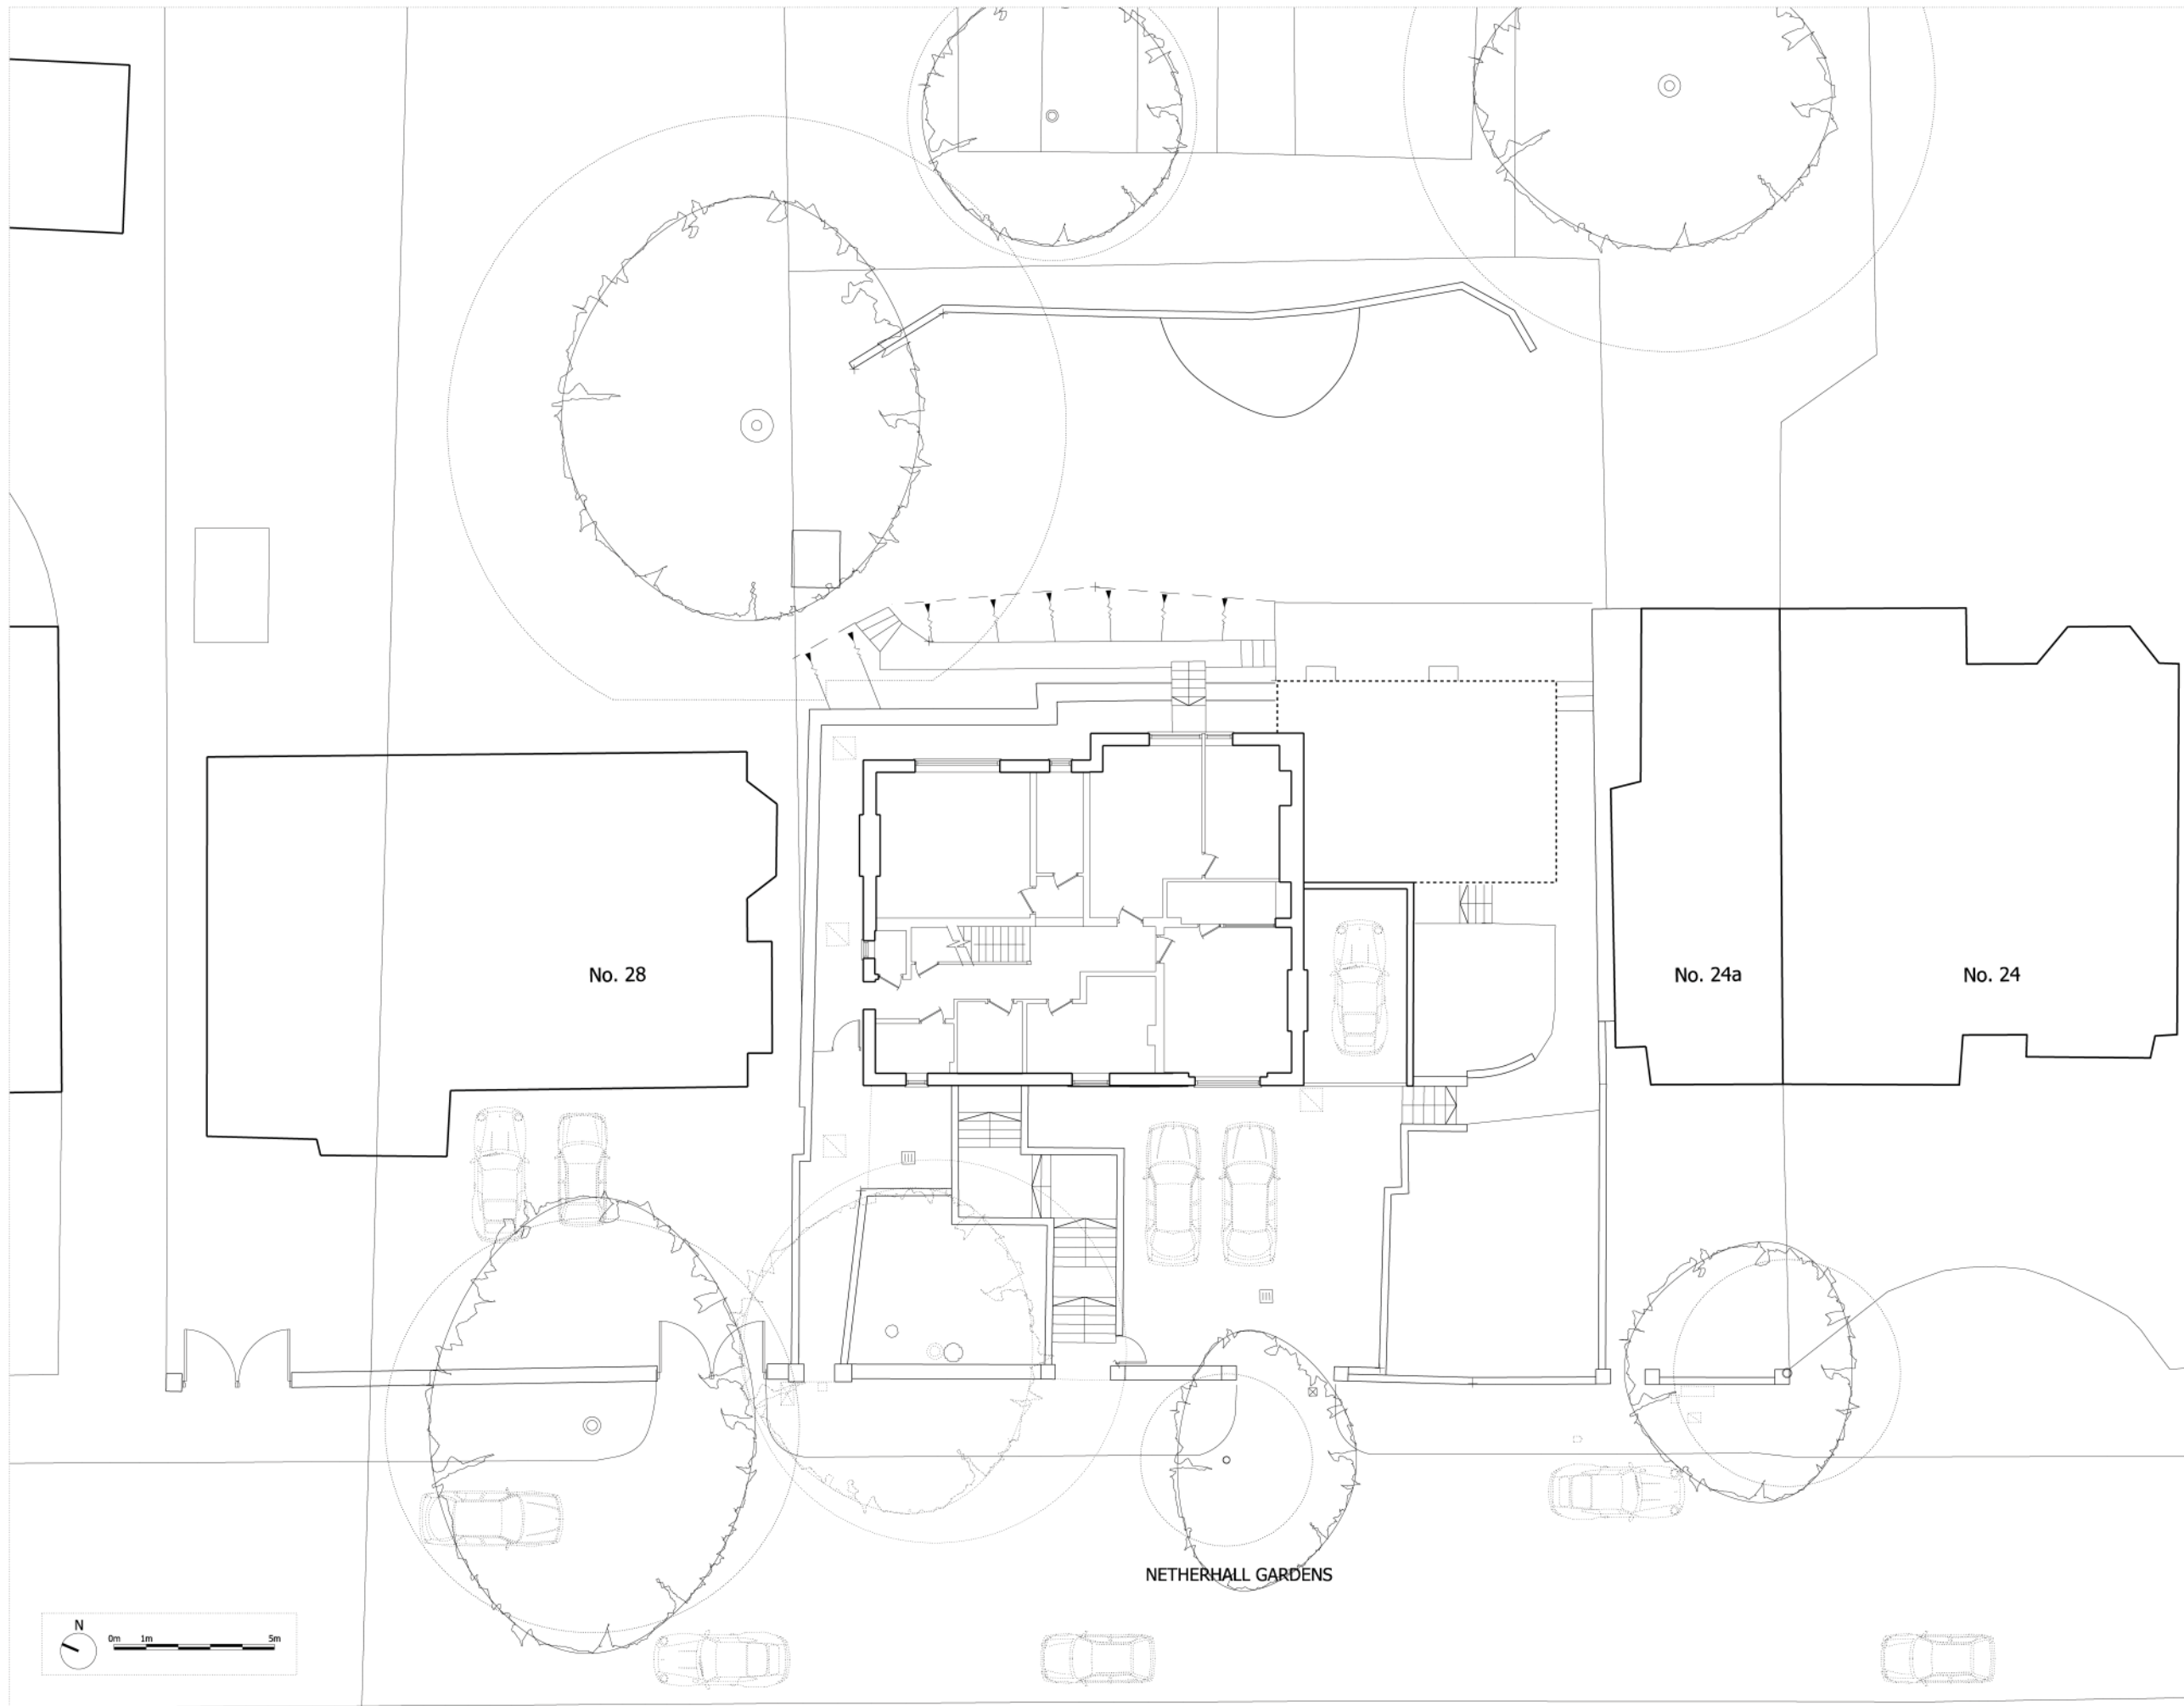

NOTES:
 DO NOT SCALE FROM THIS DRAWING.
 ALL DIMENSIONS TO BE CHECKED ON SITE.
 ALL OMISSIONS AND DISCREPANCIES TO BE REPORTED TO THE ARCHITECT IMMEDIATELY.

ALL RIGHTS RESERVED. THIS WORK IS COPYRIGHT AND CANNOT BE REPRODUCED OR COPIED OR MODIFIED IN ANY FORM OR BY ANY MEANS, GRAPHIC ELECTRONIC OR MECHANICAL, INCLUDING PHOTOCOPYING WITHOUT THE WRITTEN PERMISSION OF SQUIRE AND PARTNERS ARCHITECTS.



Revision description	Date	Check	Rev

Squire and Partners


77 Wicklow Street London WC1X 9JY
 T: 020 7278 5555 F: 020 7239 0495

info@squireandpartners.com
 www.squireandpartners.com

Project
26 Netherhall Gardens,
 Hampstead,
 London. NW3.

Drawing
Existing
 Lower Ground Floor Plan

Drawn	Date	Scale
EC	18/02/2013	1: 100@A1 1: 200@A3
Job number	Drawing number	Revision
04009	JA12_P_LG_001	

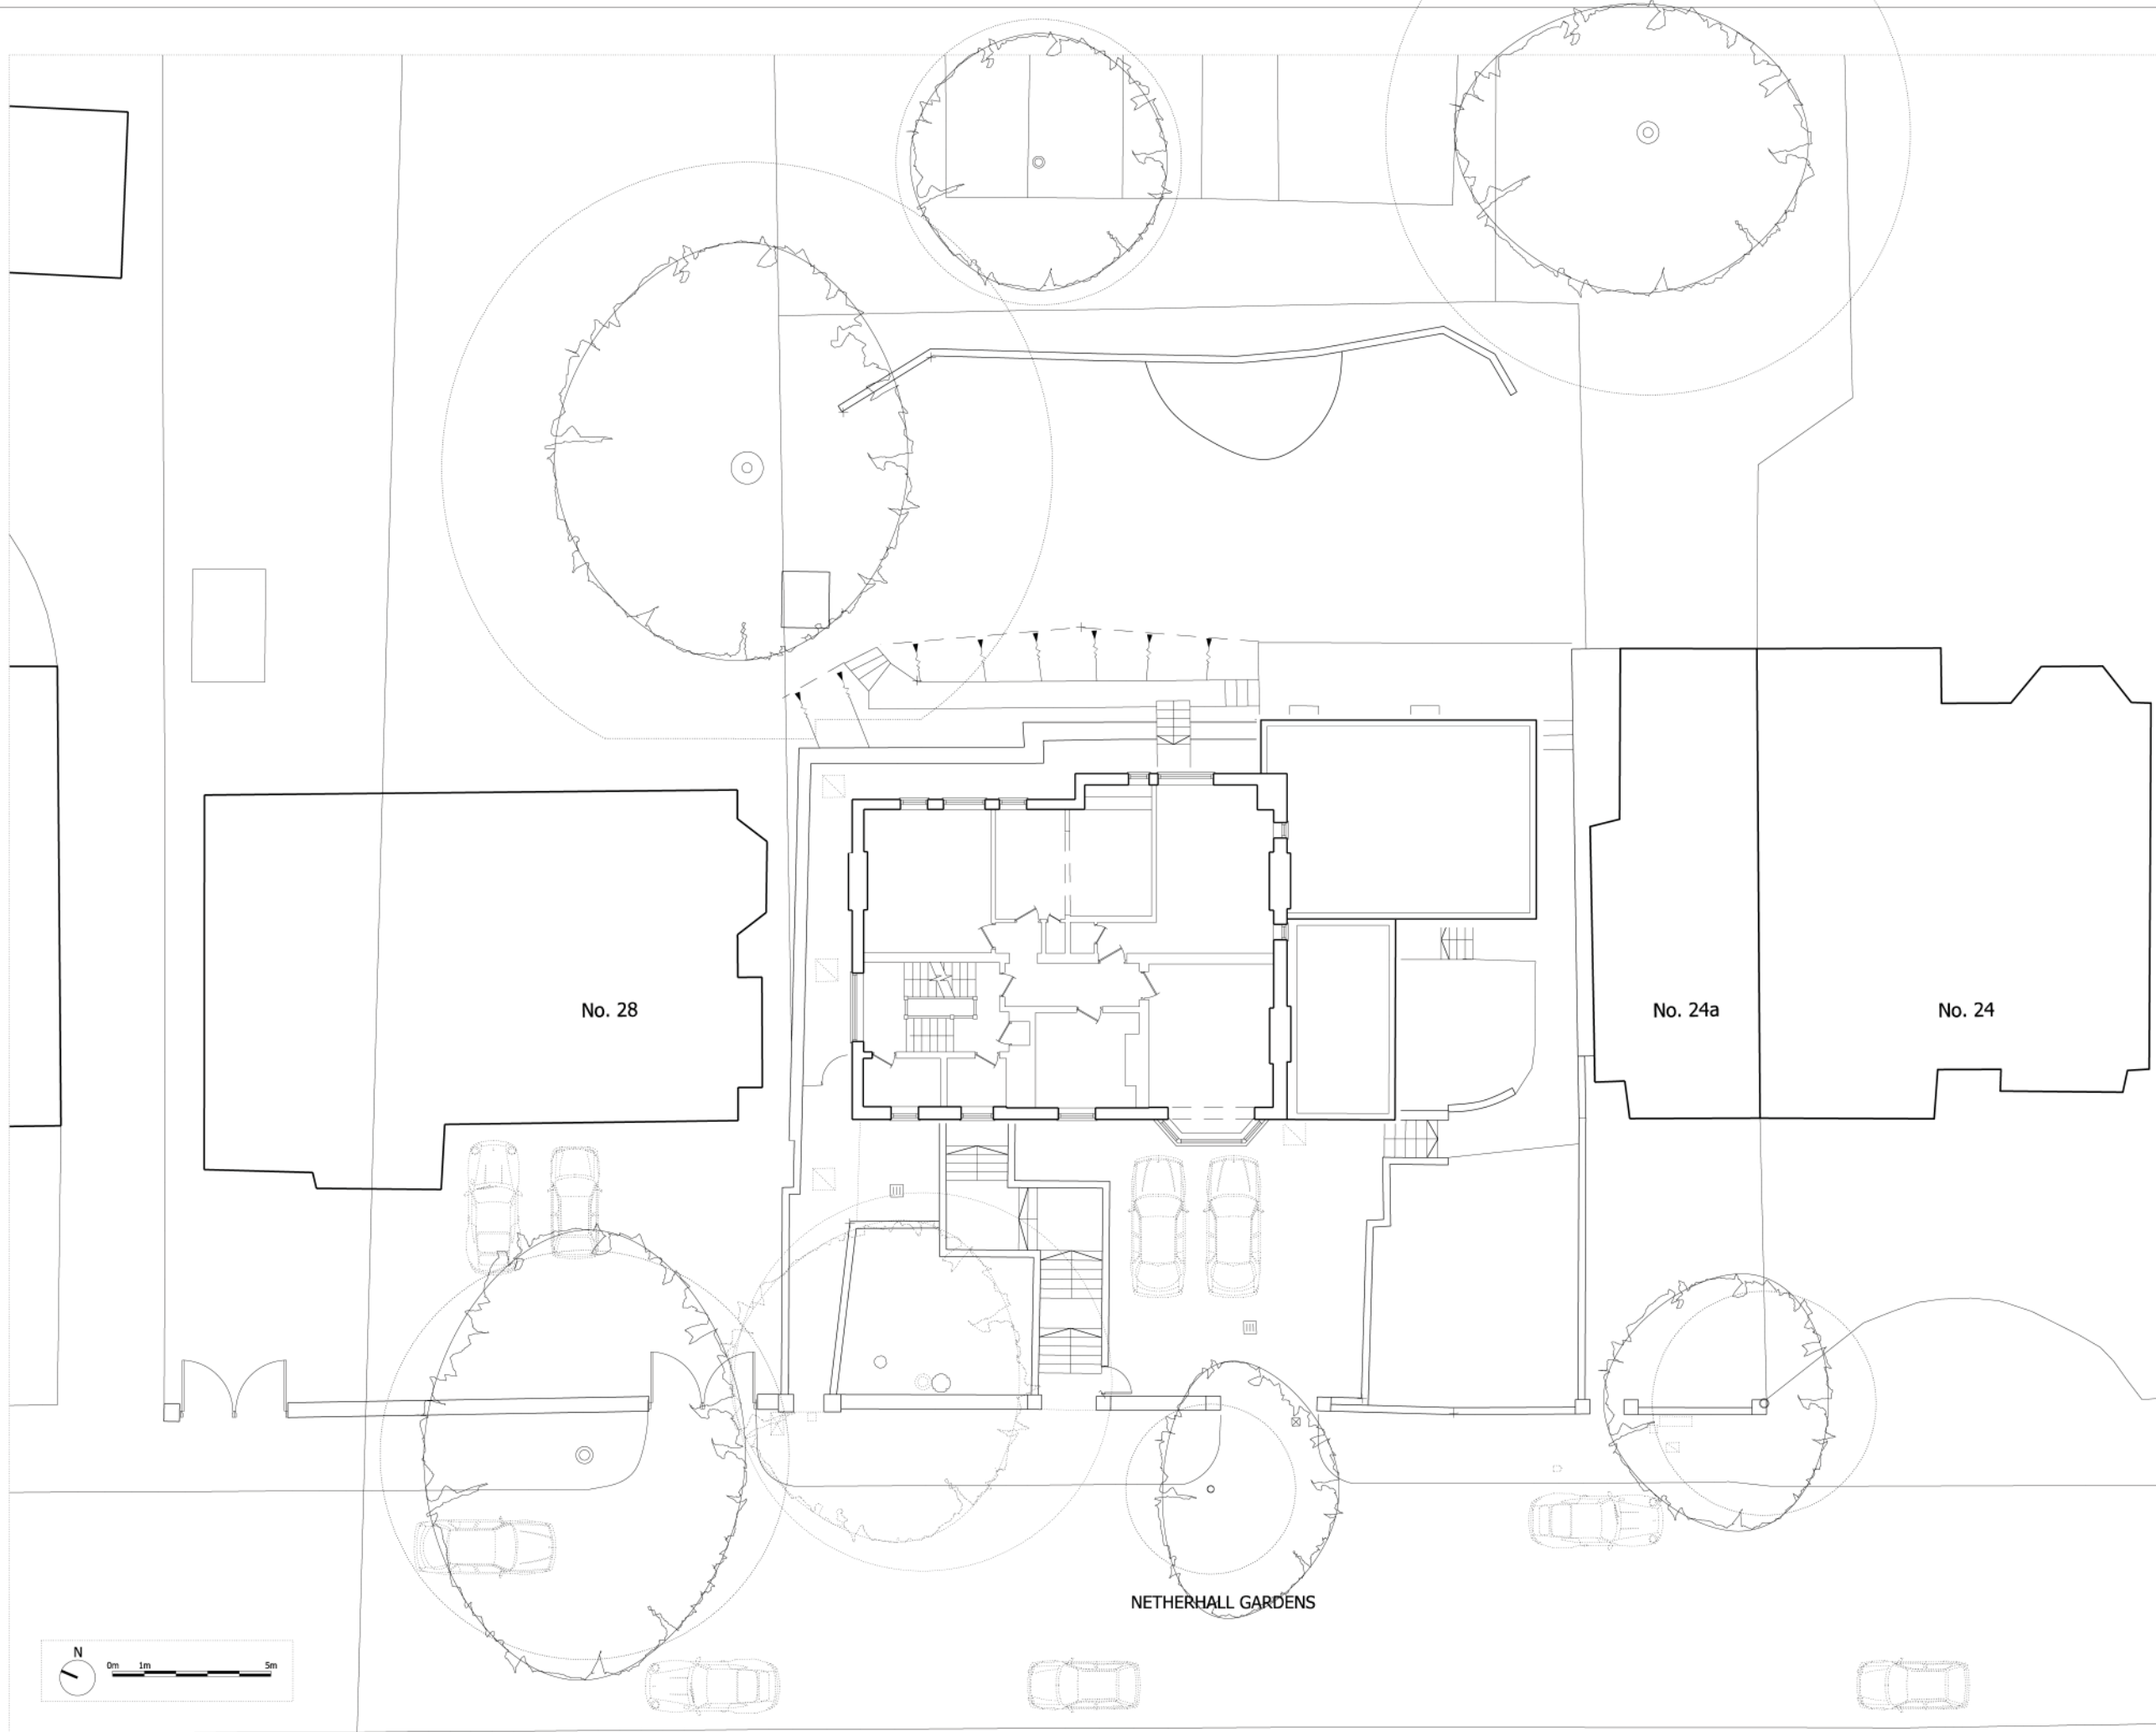

NOTES:
 DO NOT SCALE FROM THIS DRAWING.
 ALL DIMENSIONS TO BE CHECKED ON SITE.
 ALL OMISSIONS AND DISCREPANCIES TO BE REPORTED TO THE ARCHITECT IMMEDIATELY.

ALL RIGHTS RESERVED. THIS WORK IS COPYRIGHT AND CANNOT BE REPRODUCED OR COPIED OR MODIFIED IN ANY FORM OR BY ANY MEANS, GRAPHIC ELECTRONIC OR MECHANICAL, INCLUDING PHOTOCOPYING WITHOUT THE WRITTEN PERMISSION OF SQUIRE AND PARTNERS ARCHITECTS.



Revision description	Date	Check	Rev

Squire and Partners


77 Wicklow Street London WC1X 9JY
 T: 020 7278 5555 F: 020 7239 0495

info@squireandpartners.com
 www.squireandpartners.com

Project
 26 Netherhall Gardens,
 Hampstead,
 London. NW3.

Drawing
 Existing
 First Floor Plan

Drawn	Date	Scale
EC	18/02/2013	1:100@A1 1:200@A3
Job number	Drawing number	Revision
04009	JA12_P_01_001	

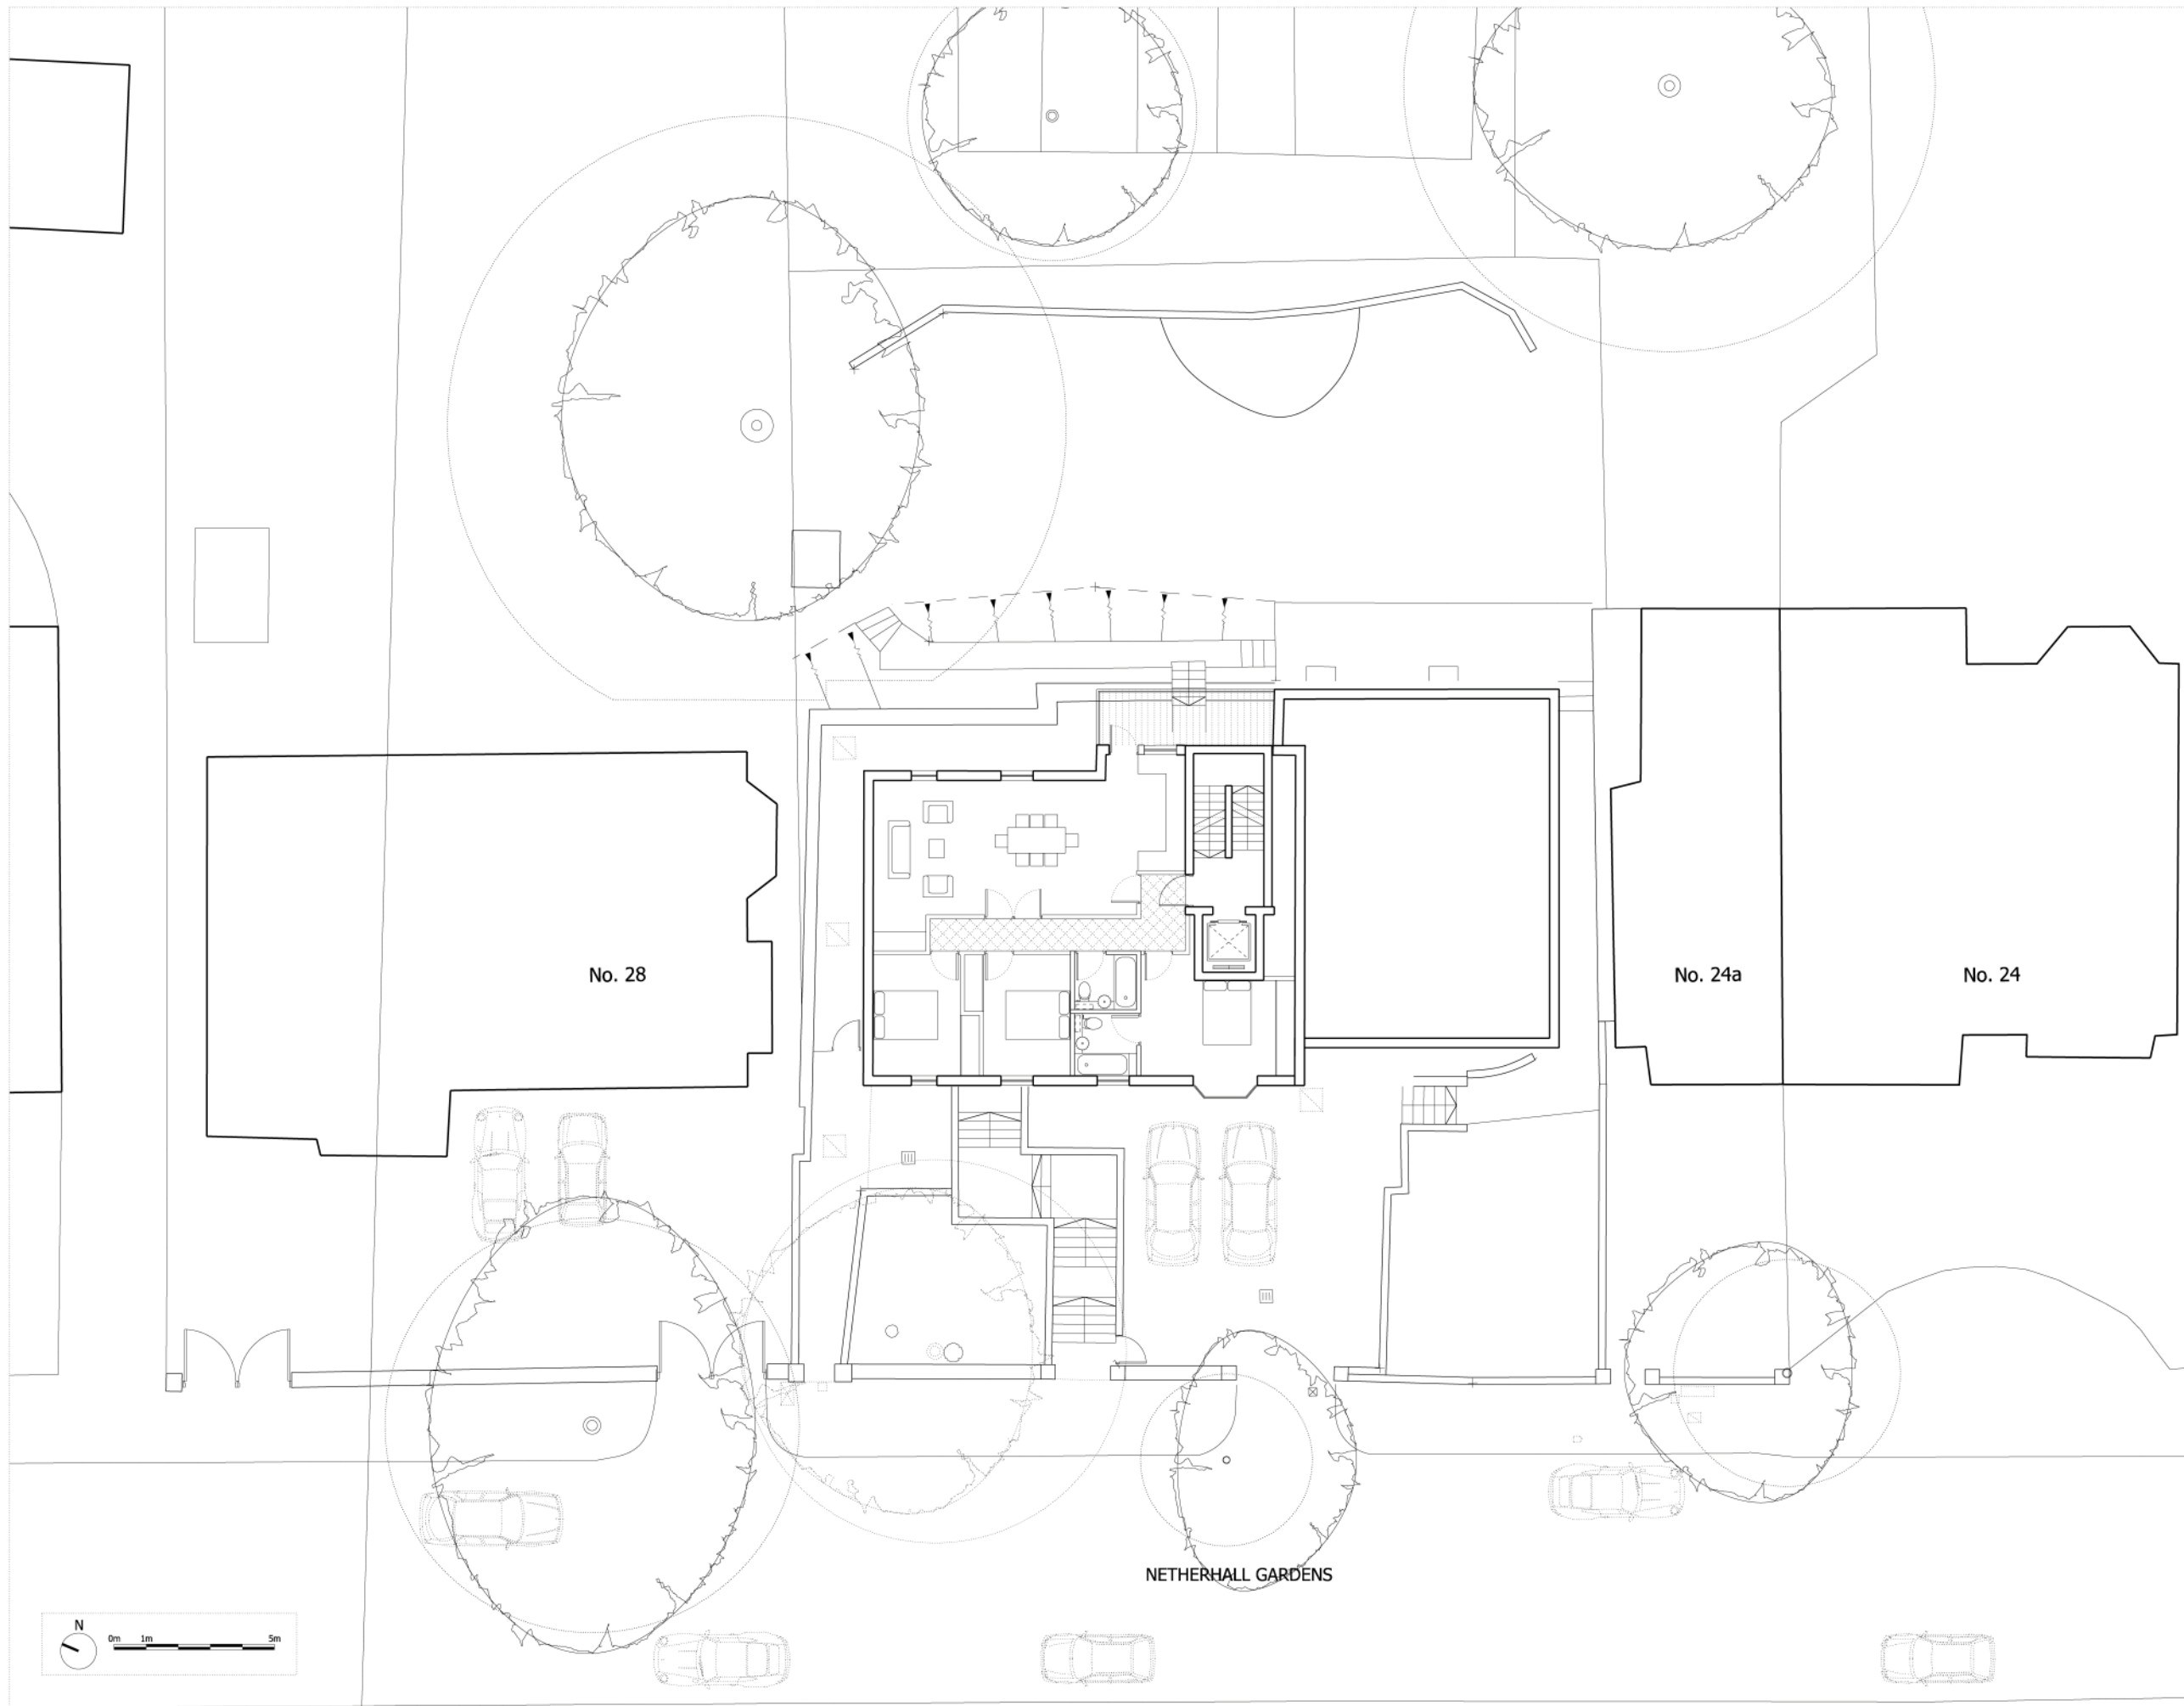

NOTES:
 DO NOT SCALE FROM THIS DRAWING.
 ALL DIMENSIONS TO BE CHECKED ON SITE.
 ALL OMISSIONS AND DISCREPANCIES TO BE REPORTED TO THE ARCHITECT IMMEDIATELY.

ALL RIGHTS RESERVED. THIS WORK IS COPYRIGHT AND CANNOT BE REPRODUCED OR COPIED OR MODIFIED IN ANY FORM OR BY ANY MEANS, GRAPHIC ELECTRONIC OR MECHANICAL, INCLUDING PHOTOCOPYING WITHOUT THE WRITTEN PERMISSION OF SQUIRE AND PARTNERS ARCHITECTS.



Revision description	Date	Check	Rev

Squire and Partners

77 Wicklow Street London WC1X 9JY
 T: 020 7278 5555 F: 020 7239 0495

info@squireandpartners.com
 www.squireandpartners.com


Project
 26 Netherhall Gardens,
 Hampstead,
 London. NW3.

Drawing
 Existing
 Second Floor Plan

Drawn	Date	Scale
EC	18/02/2013	1:100@A1 1:200@A3
Job number	Drawing number	Revision
04009	JA12_P_02_001	

NOTES:
 DO NOT SCALE FROM THIS DRAWING.
 ALL DIMENSIONS TO BE CHECKED ON SITE.
 ALL OMISSIONS AND DISCREPANCIES TO BE REPORTED TO THE ARCHITECT IMMEDIATELY.

ALL RIGHTS RESERVED. THIS WORK IS COPYRIGHT AND CANNOT BE REPRODUCED OR COPIED OR MODIFIED IN ANY FORM OR BY ANY MEANS, GRAPHIC ELECTRONIC OR MECHANICAL, INCLUDING PHOTOCOPYING WITHOUT THE WRITTEN PERMISSION OF SQUIRE AND PARTNERS ARCHITECTS.

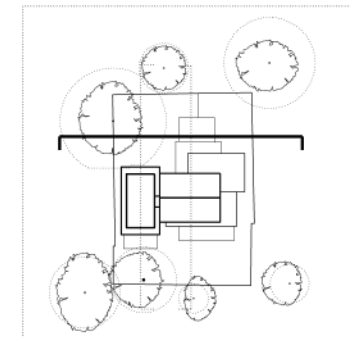

Revision description	Date	Check	Rev
----------------------	------	-------	-----

Squire and Partners

77 Wicklow Street London WC1X 9JY
 T: 020 7278 5555 F: 020 7239 0495

info@squireandpartners.com
 www.squireandpartners.com



Project
 26 Netherhall Gardens,
 Hampstead,
 London. NW3.

Drawing
 Existing East Elevation

Drawn	Date	Scale
GH	13/11/2013	1:100@A1 1:200@A3
Job number	Drawing number	Revision
04009	JA12_E_E_001_OP04	

NOTES:
 DO NOT SCALE FROM THIS DRAWING.
 ALL DIMENSIONS TO BE CHECKED ON SITE.
 ALL OMISSIONS AND DISCREPANCIES TO BE REPORTED TO THE ARCHITECT IMMEDIATELY.

ALL RIGHTS RESERVED. THIS WORK IS COPYRIGHT AND CANNOT BE REPRODUCED OR COPIED OR MODIFIED IN ANY FORM OR BY ANY MEANS, GRAPHIC ELECTRONIC OR MECHANICAL, INCLUDING PHOTOCOPYING WITHOUT THE WRITTEN PERMISSION OF SQUIRE AND PARTNERS ARCHITECTS.

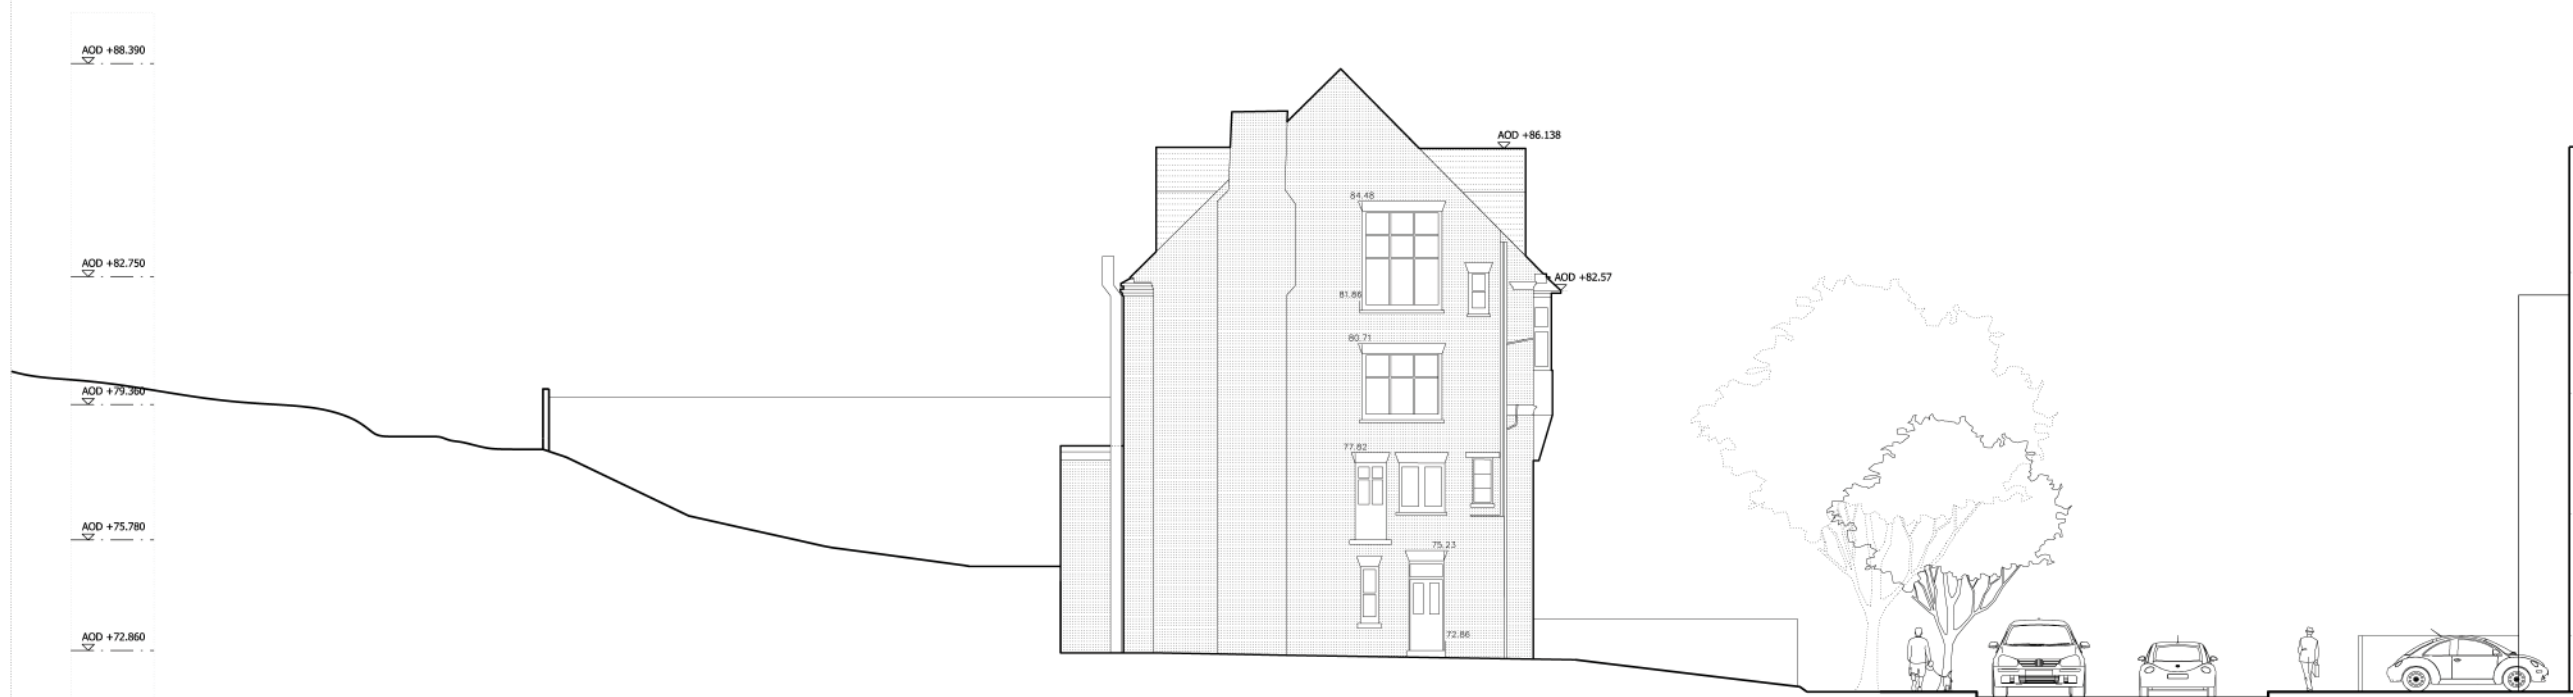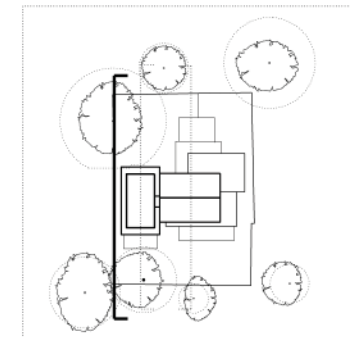

Revision description	Date	Check	Rev
----------------------	------	-------	-----

Squire and Partners

77 Wicklow Street London WC1X 9JY
 T: 020 7278 5555 F: 020 7239 0495

info@squireandpartners.com
 www.squireandpartners.com



Project
 26 Netherhall Gardens,
 Hampstead,
 London. NW3.

Drawing
 Existing North Elevation

Drawn	Date	Scale
EC	27/02/2013	1: 100@A1 1: 200@A3
Job number	Drawing number	Revision
04009	JA12_E_N_001	-

NOTES:
 DO NOT SCALE FROM THIS DRAWING.
 ALL DIMENSIONS TO BE CHECKED ON SITE.
 ALL OMISSIONS AND DISCREPANCIES TO BE REPORTED TO THE ARCHITECT IMMEDIATELY.

ALL RIGHTS RESERVED. THIS WORK IS COPYRIGHT AND CANNOT BE REPRODUCED OR COPIED OR MODIFIED IN ANY FORM OR BY ANY MEANS, GRAPHIC ELECTRONIC OR MECHANICAL, INCLUDING PHOTOCOPYING WITHOUT THE WRITTEN PERMISSION OF SQUIRE AND PARTNERS ARCHITECTS.

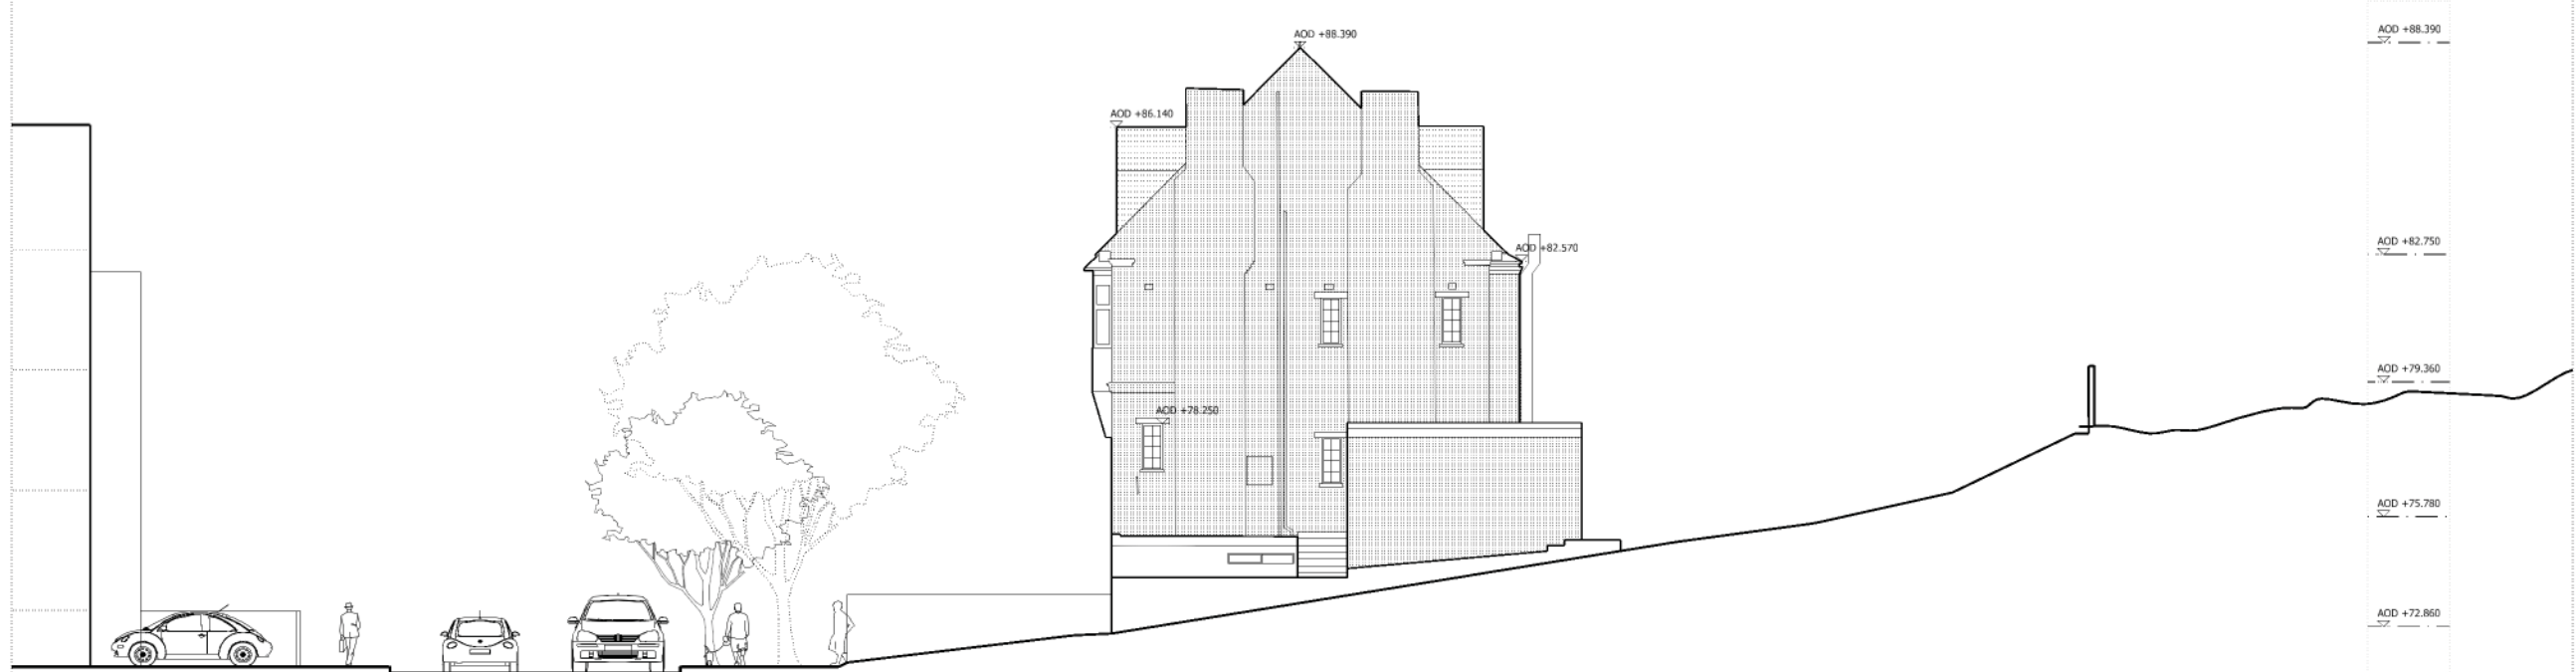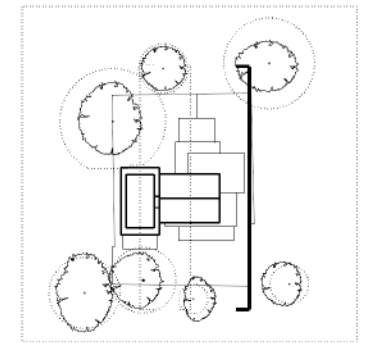

Revision description	Date	Check	Rev

Squire and Partners

77 Wicklow Street London WC1X 9JY
 T: 020 7278 5555 F: 020 7239 0495

info@squireandpartners.com
 www.squireandpartners.com


Project
 26 Netherhall Gardens,
 Hampstead,
 London. NW3.

Drawing
 Existing South Elevation

Drawn	Date	Scale
EC	27/02/2013	1: 100@A1 1: 200@A3
Job number	Drawing number	Revision
04009	JA12_E_S_001	

NOTES:
 DO NOT SCALE FROM THIS DRAWING.
 ALL DIMENSIONS TO BE CHECKED ON SITE.
 ALL OMISSIONS AND DISCREPANCIES TO BE REPORTED TO THE ARCHITECT IMMEDIATELY.

ALL RIGHTS RESERVED. THIS WORK IS COPYRIGHT AND CANNOT BE REPRODUCED OR COPIED OR MODIFIED IN ANY FORM OR BY ANY MEANS, GRAPHIC ELECTRONIC OR MECHANICAL, INCLUDING PHOTOCOPYING WITHOUT THE WRITTEN PERMISSION OF SQUIRE AND PARTNERS ARCHITECTS.

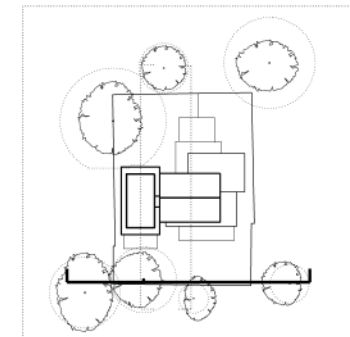

Revision description	Date	Check	Rev
----------------------	------	-------	-----

Squire and Partners

77 Wicklow Street London WC1X 9JY
 T: 020 7278 5555 F: 020 7239 0495

info@squireandpartners.com
 www.squireandpartners.com

Project
 26 Netherhall Gardens,
 Hampstead,
 London. NW3.


Drawing
 Existing West Elevation

Drawn	Date	Scale
AAN	07/02/2013	1: 100@A1 1: 200@A3
Job number	Drawing number	Revision
04009	JA12_E_W_001	-

NOTES:

DO NOT SCALE FROM THIS DRAWING.
ALL DIMENSIONS TO BE CHECKED ON SITE.
ALL OMISSIONS AND DISCREPANCIES TO BE
REPORTED TO THE ARCHITECT IMMEDIATELY.

ALL RIGHTS RESERVED. THIS WORK IS COPYRIGHT
AND CANNOT BE REPRODUCED OR COPIED OR MODIFIED
IN ANY FORM OR BY ANY MEANS, GRAPHIC ELECTRONIC
OR MECHANICAL, INCLUDING PHOTOCOPYING WITHOUT
THE WRITTEN PERMISSION OF SQUIRE AND PARTNERS
ARCHITECTS.

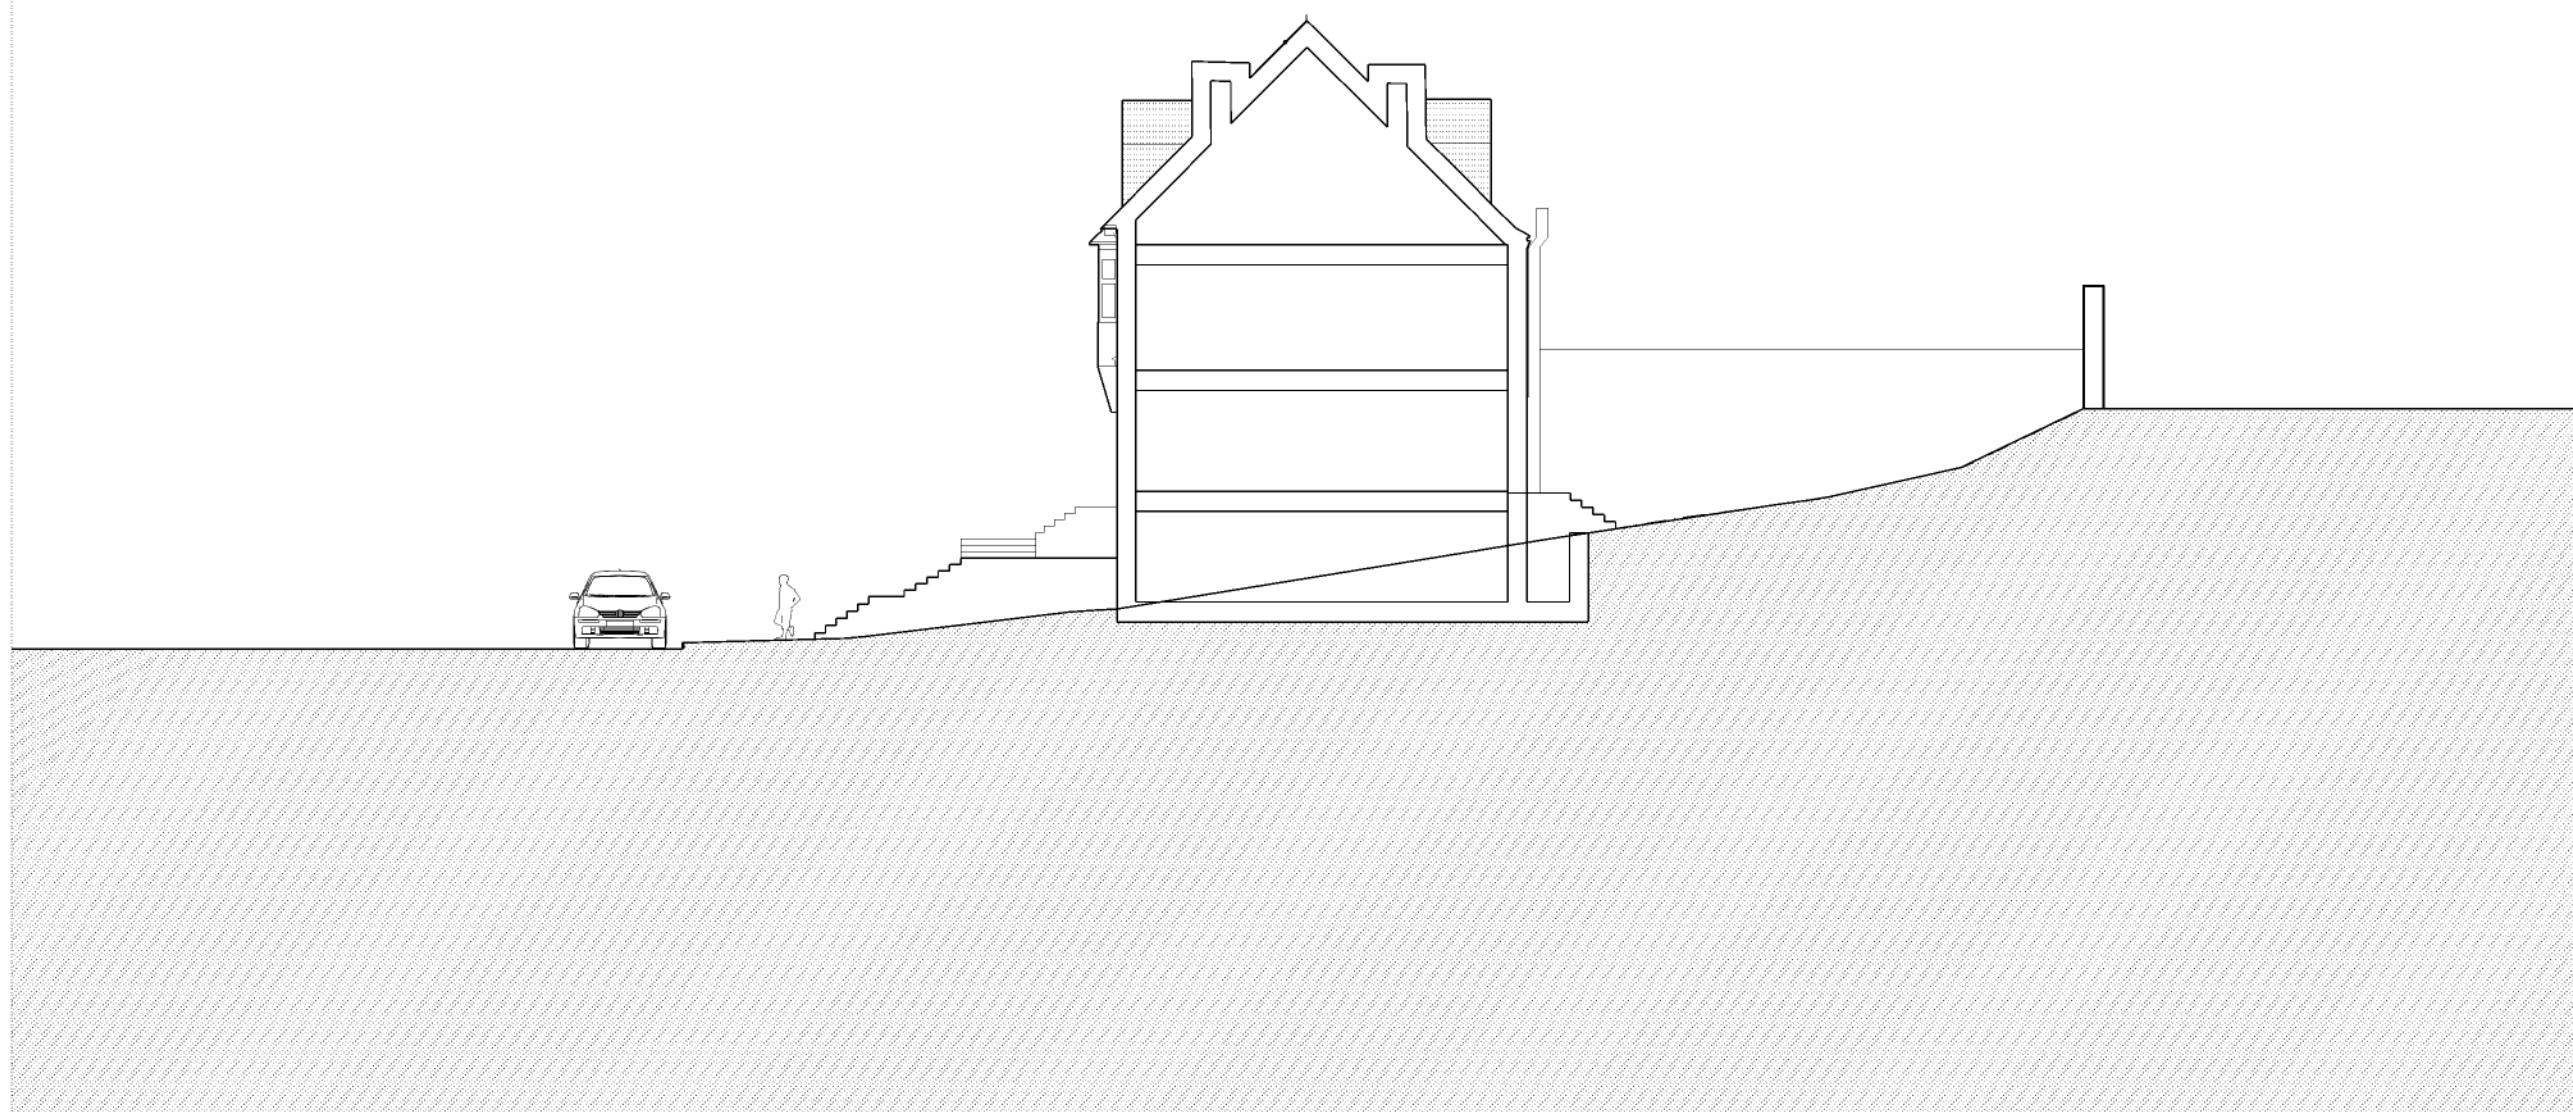

Revision description	Date	Check	Rev
----------------------	------	-------	-----

Squire and Partners

77 Wicklow Street London WC1X 9JY
T: 020 7278 5555 F: 020 7239 0495

info@squireandpartners.com
www.squireandpartners.com

Project
26 Netherhall Gardens,
Hampstead,
London. NW3.

Drawing
Existing
Section AA

Drawn	Date	Scale
EC	27/02/2013	1: 100@A1 1: 200@A3

Job number	Drawing number	Revision
04009	JA12_S_AA_001	