


1 EXISTING FIRST FLOOR PLAN

1:100

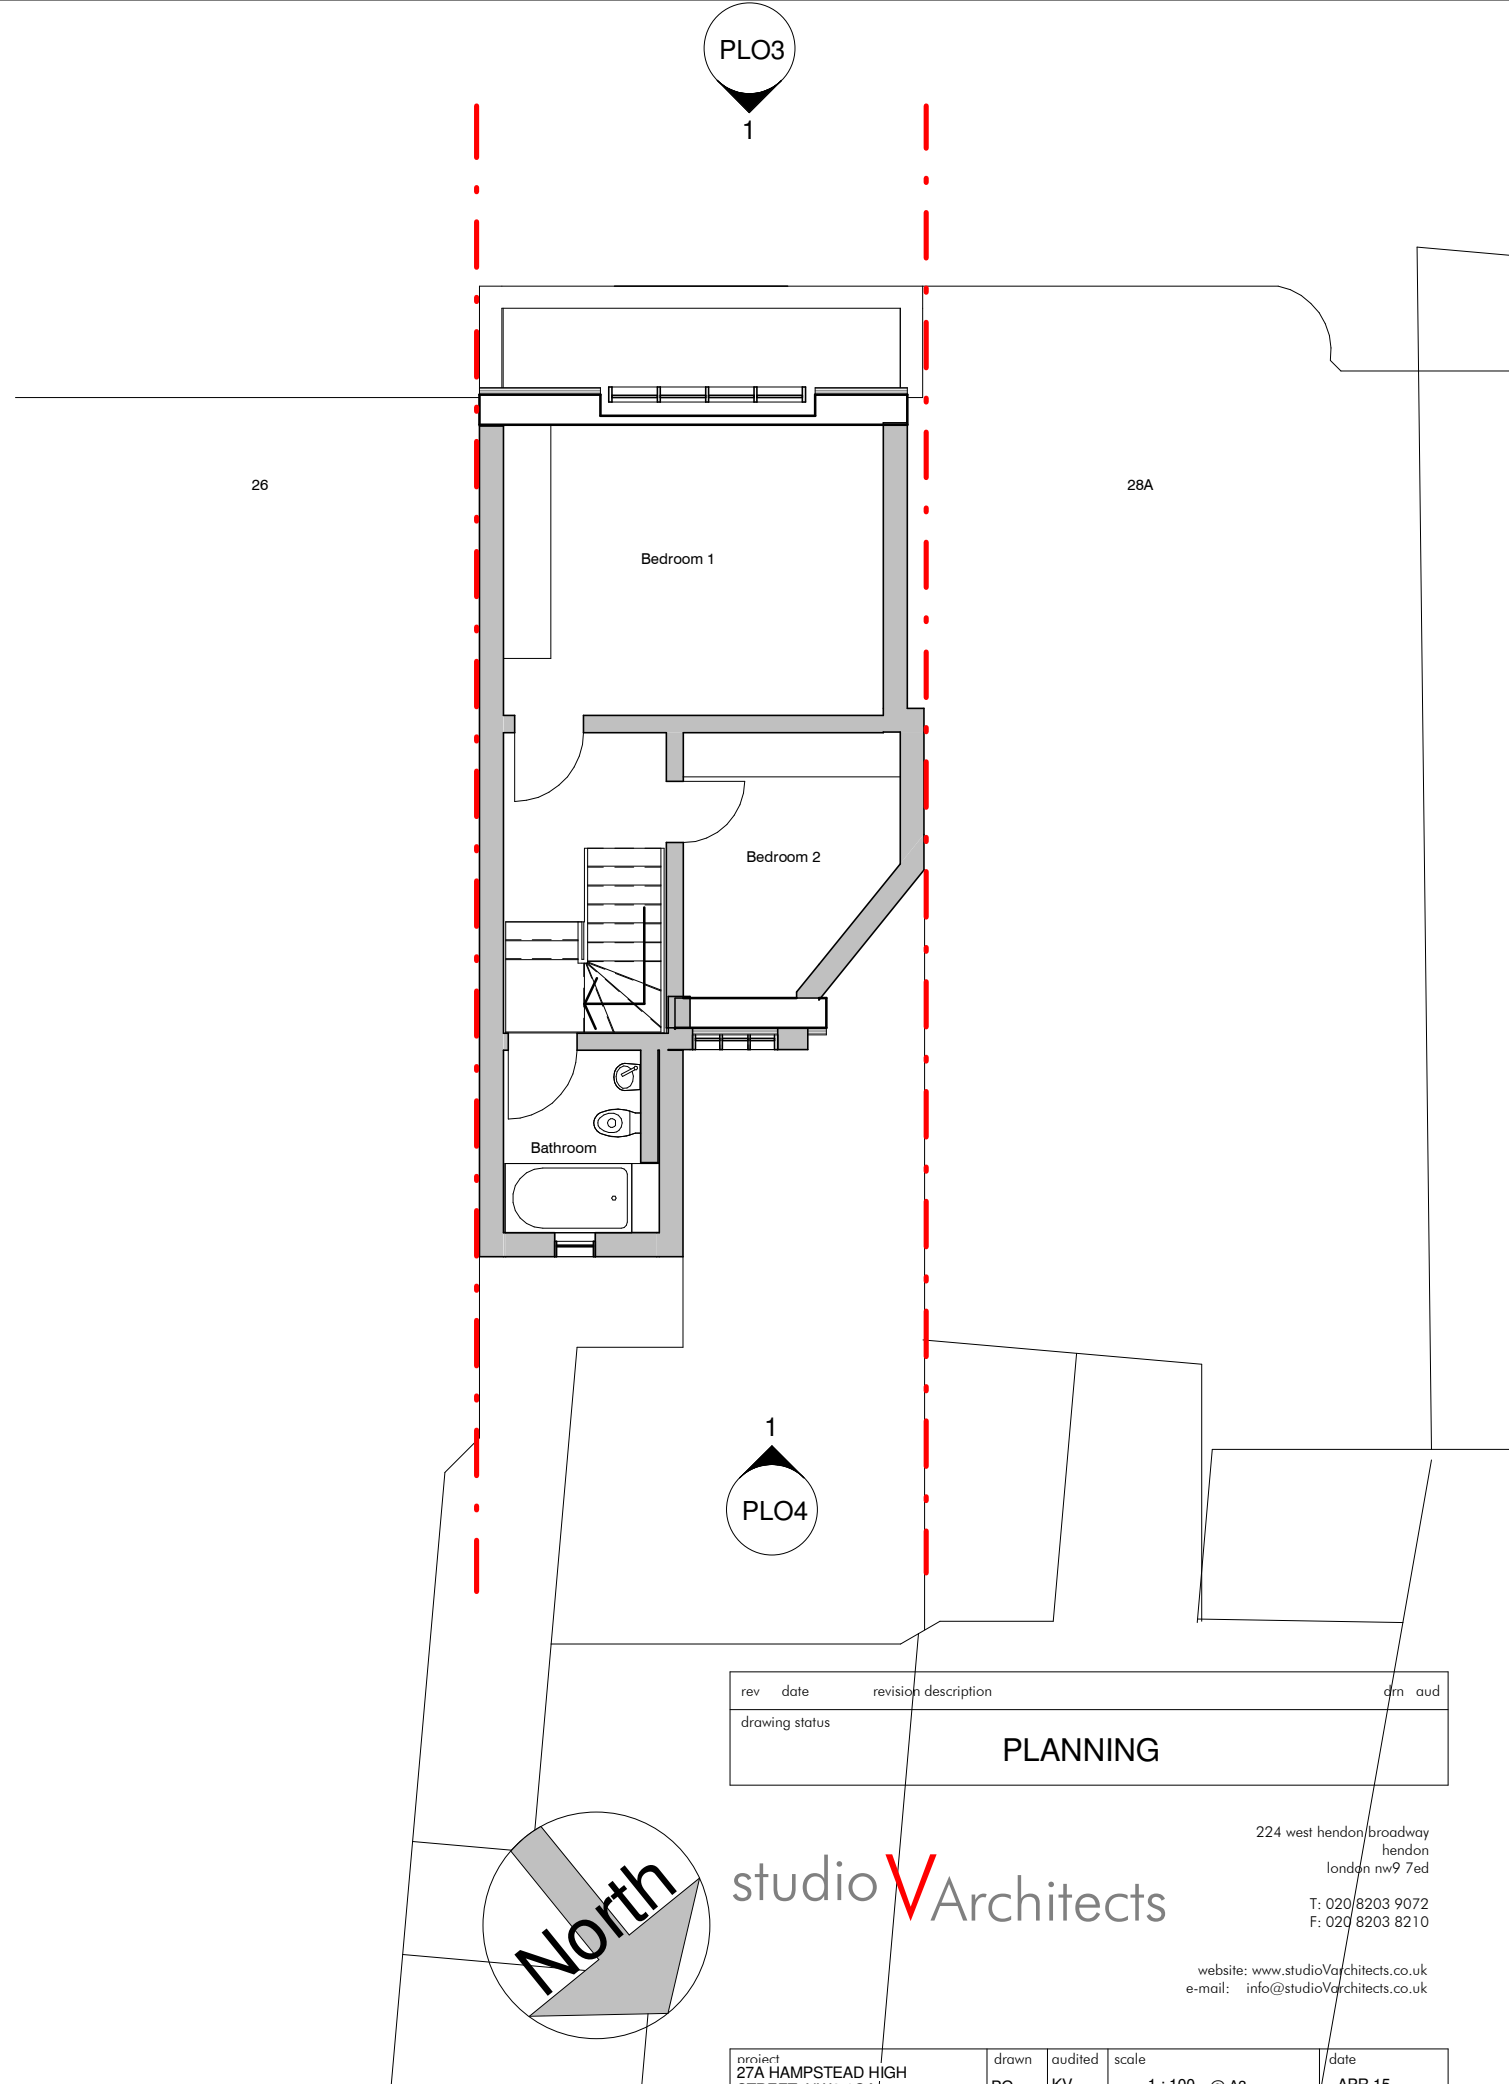


2 EXISTING SECOND FLOOR PLAN

1:100

rev	date	revision description	dm	aud
drawing status				
<b>PLANNING</b>				

224 west hendon/broadway  
hendon  
london nw9 7ed  
T: 020 8203 9072  
F: 020 8203 8210  
website: www.studioVarchitects.co.uk  
e-mail: info@studioVarchitects.co.uk

project 27A HAMPSTEAD HIGH STREET, NW3 1QA	drawn PG	audited KV	scale 1 : 100 @ A3	date APR 15
drg title EXISTING PLANS	job no. 1515	drg no. PLO2	rev	

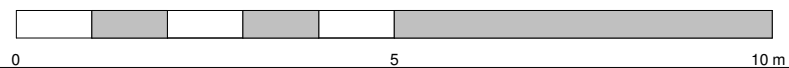

1:100