

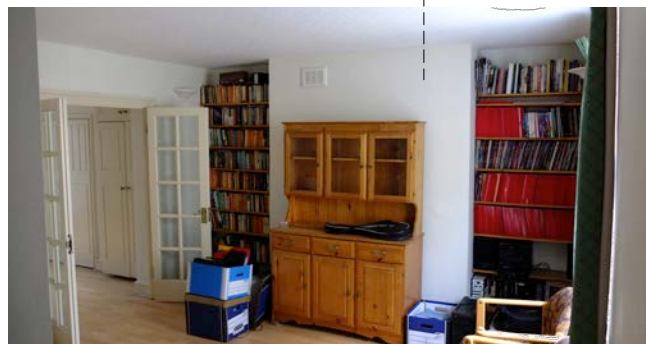


KEY:

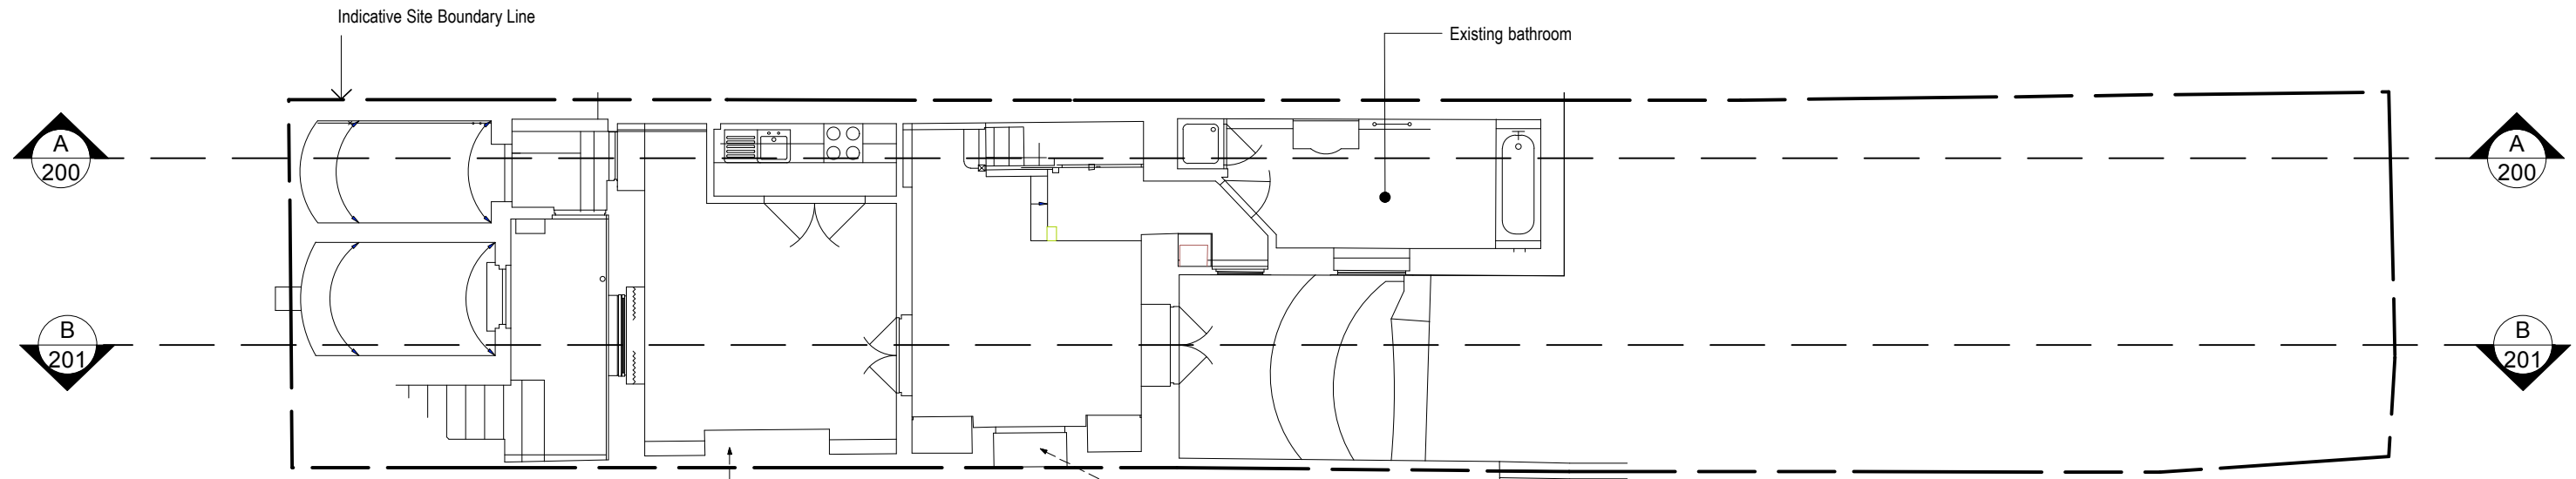

Existing joinery

Scale Meters

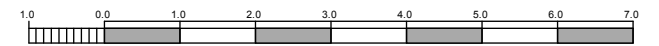

UNDERCOVER ARCHITECTURE LTD Studio 2 6 Regents Park Road, NW1 7TX T: +44 20 7209 9360 E: info@undercoverarchitecture.com	PROJECT TITLE 48 MORNINGTON TERRACE LONDON, NW1 7RT	DATE 31.10.2013	DRAWING TITLE EXISTING LOWER GROUND FLOOR PLAN	REVISION B	PLANNING	This drawing is the copyright of Undercover Architecture Ltd and may not be copied, altered or reproduced in anyway or passed to a third party without written authority. All dimensions are subject to site survey and site verification. Do not scale.
	CLIENT UNDERCOVER ARCHITECTURE LTD	SCALE 1:100 @ A3	DRAWING N. A 151			