


B A  
A3-01-06 A3-01-05

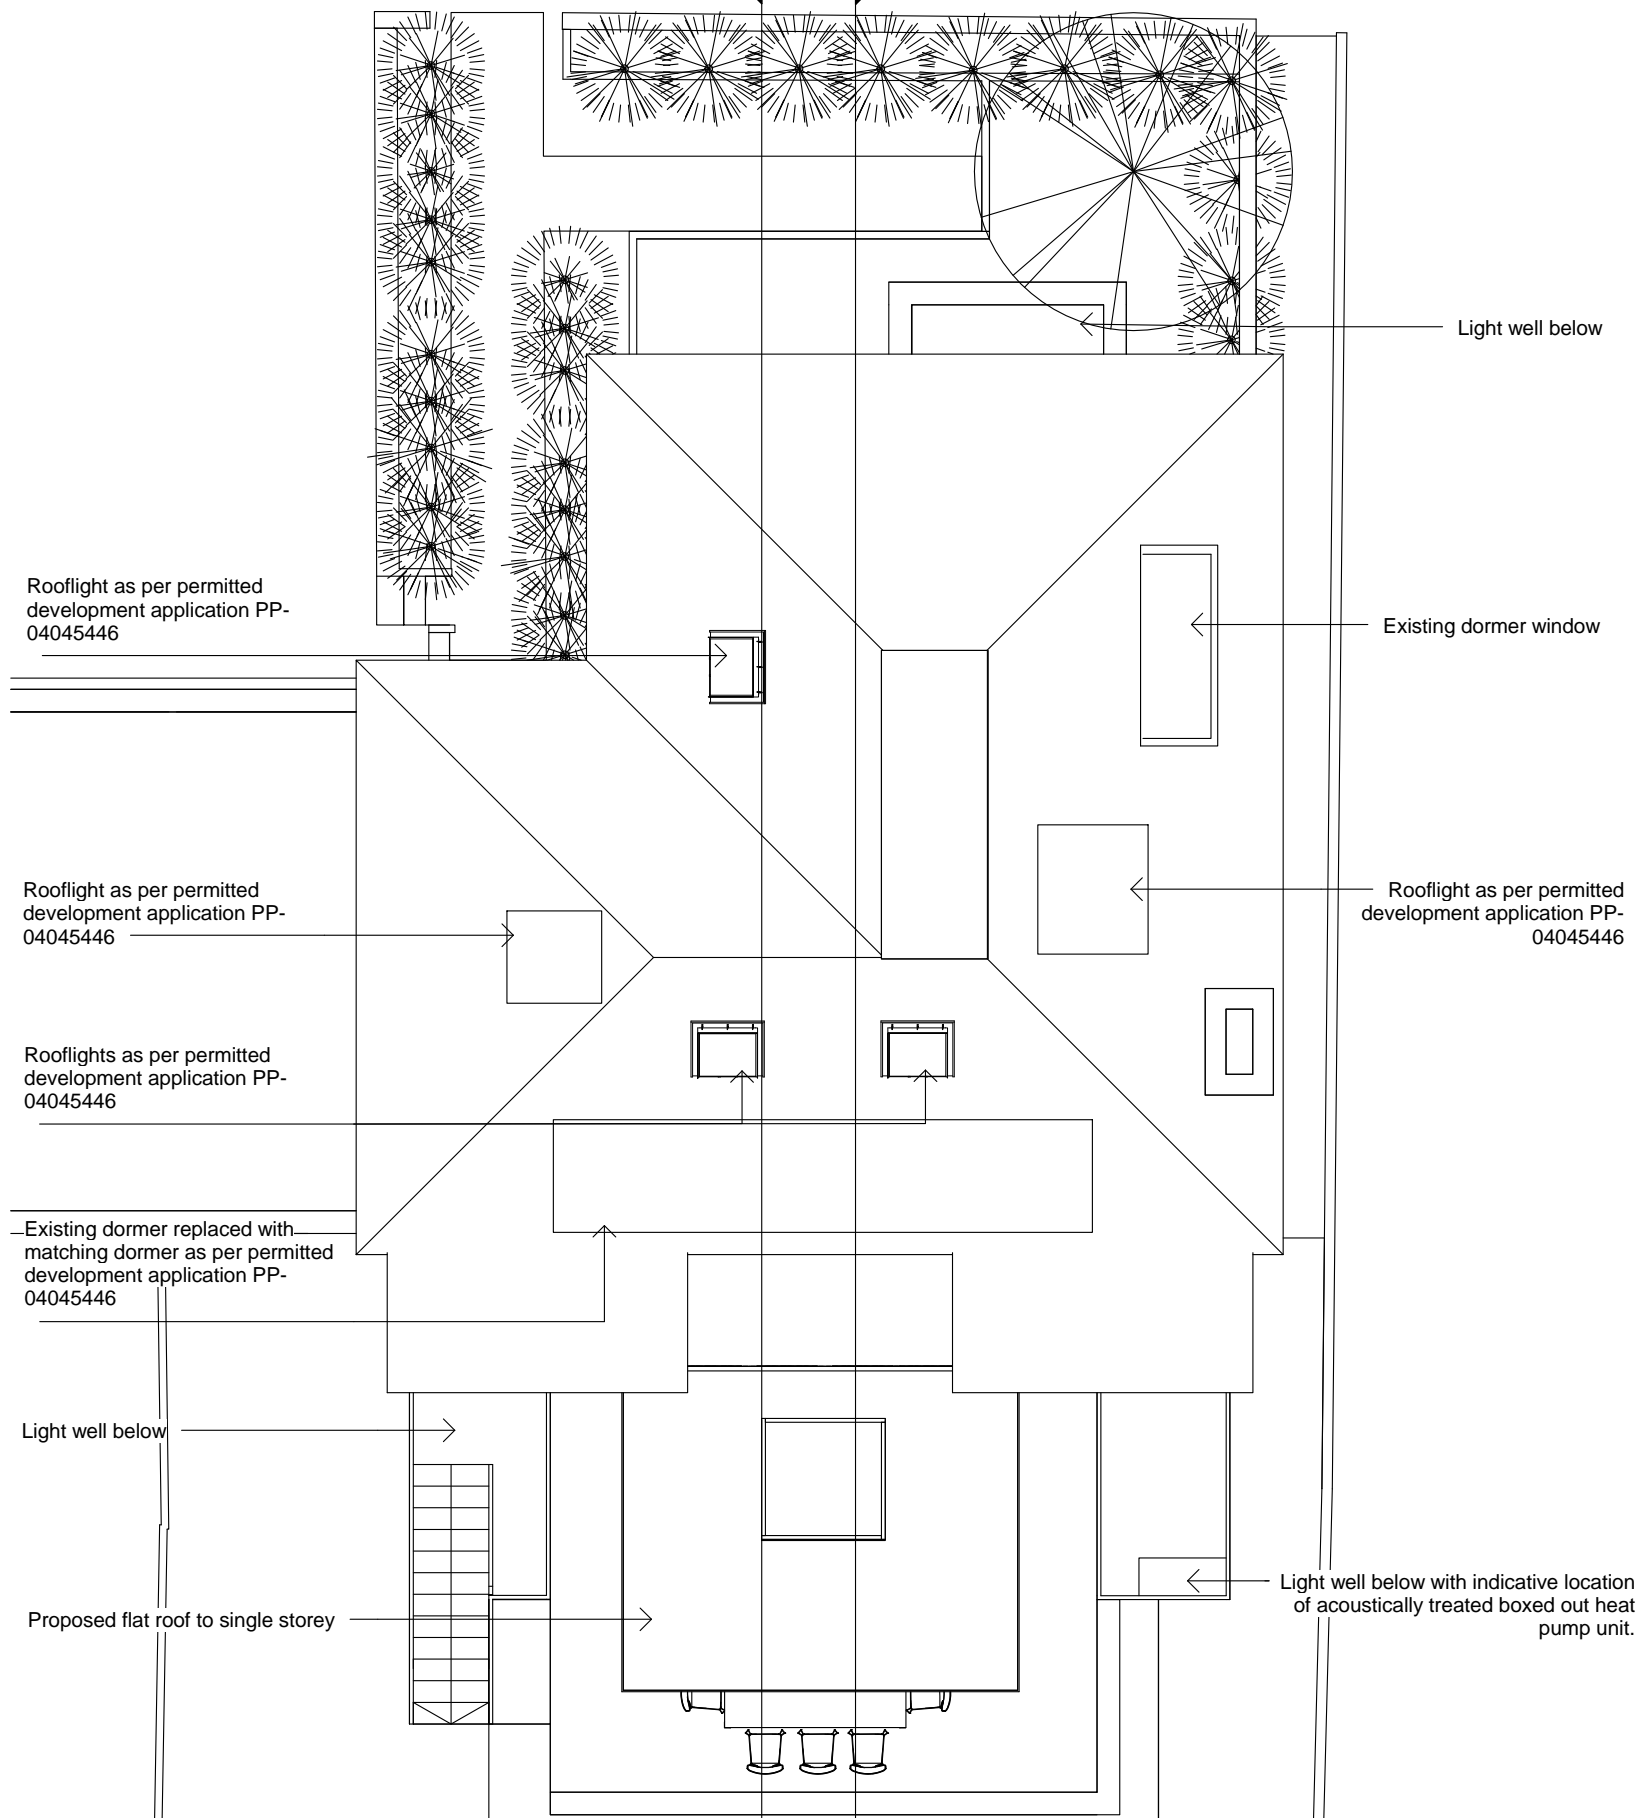

Rooflight as per permitted development application PP-04045446

Light well below

Existing dormer window

Rooflight as per permitted development application PP-04045446

Rooflight as per permitted development application PP-04045446

Rooflights as per permitted development application PP-04045446

Existing dormer replaced with matching dormer as per permitted development application PP-04045446

Light well below

Light well below with indicative location of acoustically treated boxed out heat pump unit.

Proposed flat roof to single storey

B A  
A3-01-06 A3-01-05

NOTE: Dimensions for clarification purposes only. Not for construction.



Rev	Date	Details	Drawn	Checked
3	24.06.15	Revision 5	SMS	GA/SA
2	11.03.15	Revision 2	SMS	GA/SA
1	14.01.15	Revision 1	SMS	Camden Council

**PLANNING**

Project/Client: **Ranulf Rd** Project No: **JALN14-0092**  
 Dwg No: **A2-01-06**  
 Rev: **3**  
 Drawing: **Proposed Roof Plan** Scale: **1 : 100 @A3**  
 Drawn By: **SMS** Date:  
 Checked By: **CL** Date:

**ARCHIAL | NORR**

Tennyson House, 159-165 Great Portland Street, London, W1W 5PA  
 T: +44 (0)207 5800 400  
 www.archialnorr.com

Contractors must work only to figured dimensions which are to be checked on site.  
 © ARCHIAL NORR LIMITED. An Ingenium International Company.