





© Scott Brownrigg Ltd


Figured dimensions only are to be taken from this drawing. All dimensions are to be checked on site before any work is put in hand.

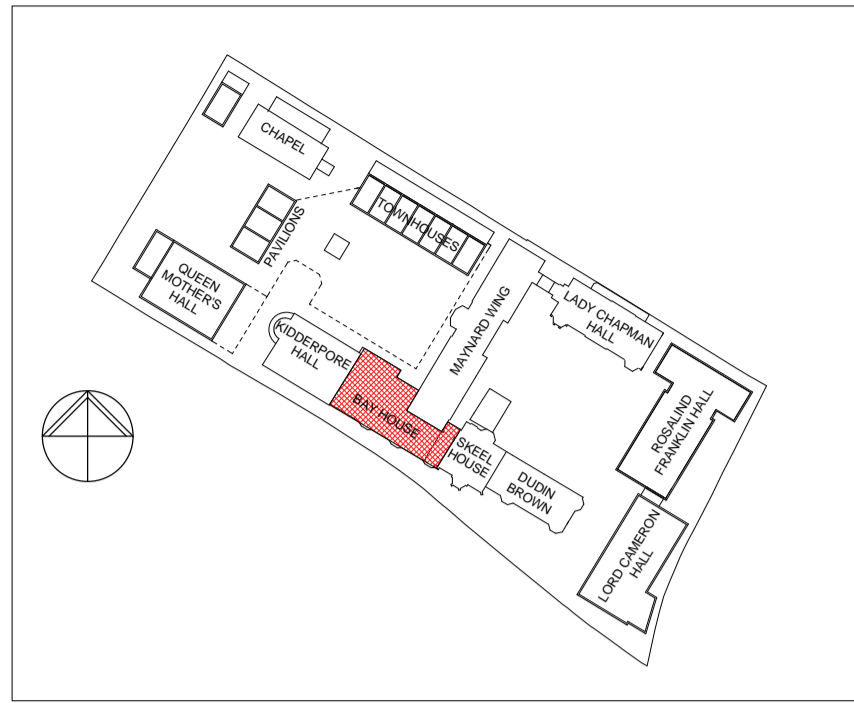

GENERAL NOTES
All drawings are based on survey information provided by others. Scott Brownrigg cannot be held responsible for the accuracy of this information, the legal boundary or site demise. This should be checked on site and against legal records.

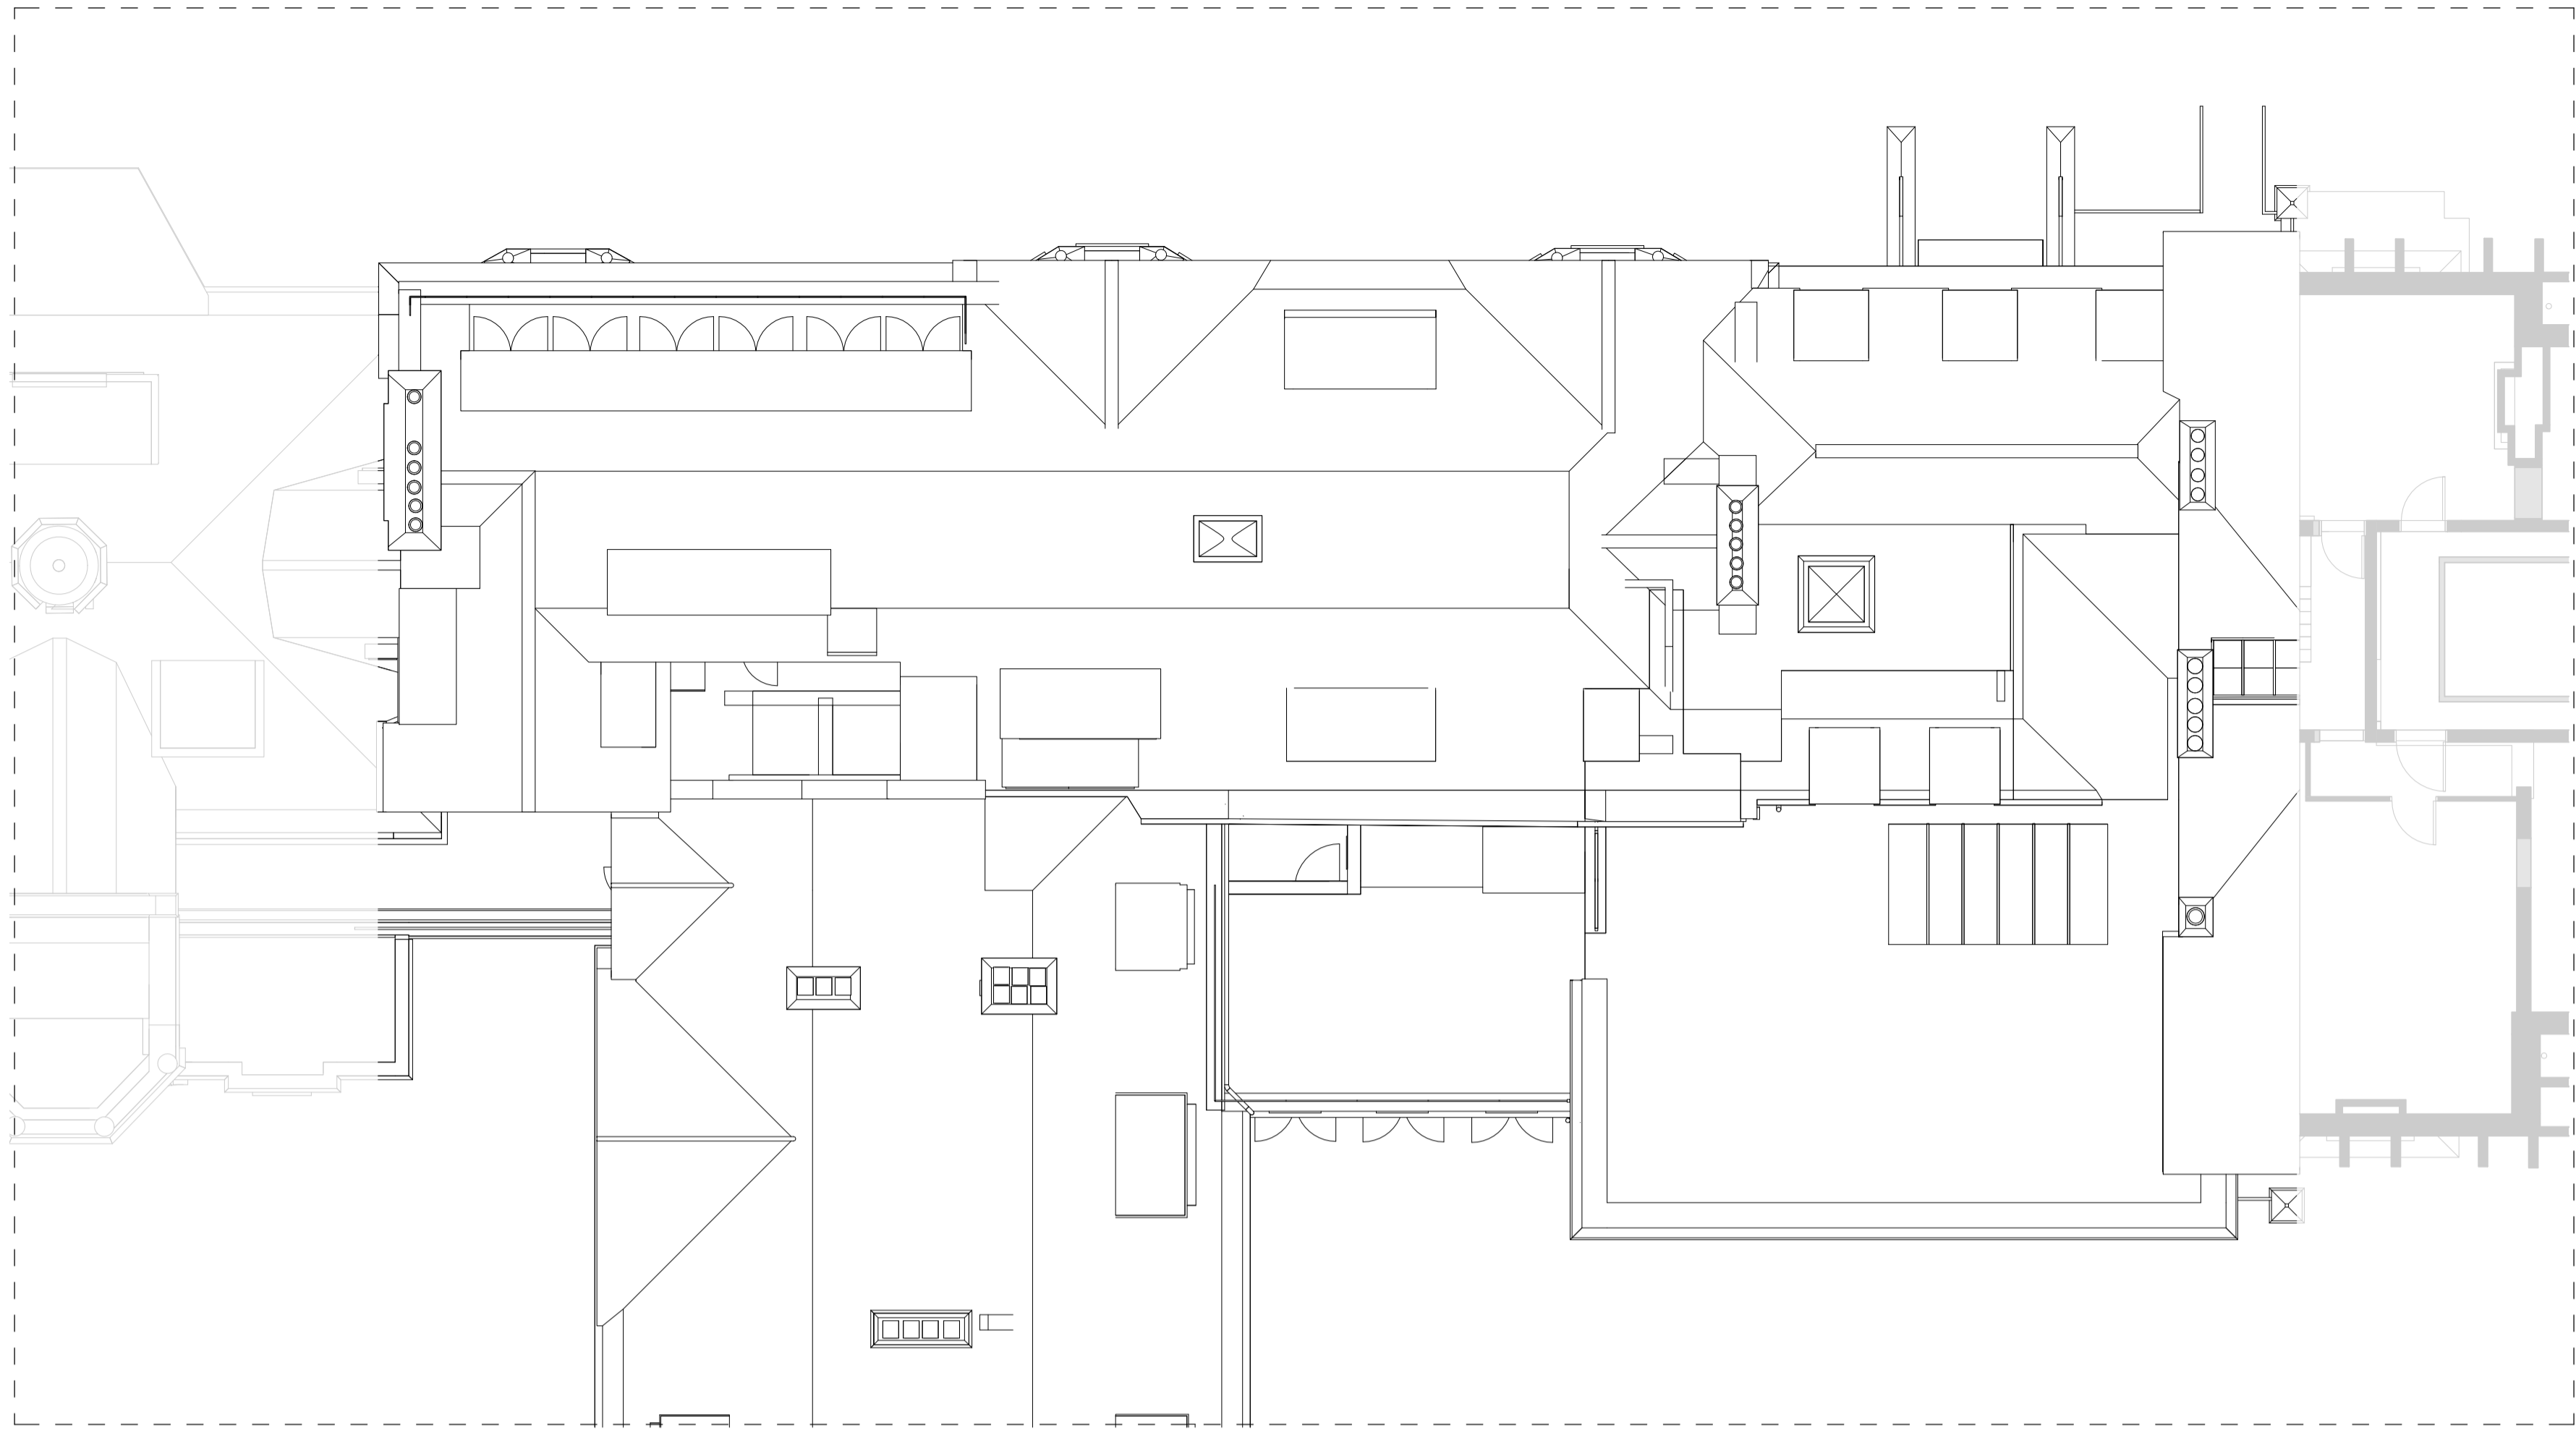

2 Existing Roof Plan
1 : 100

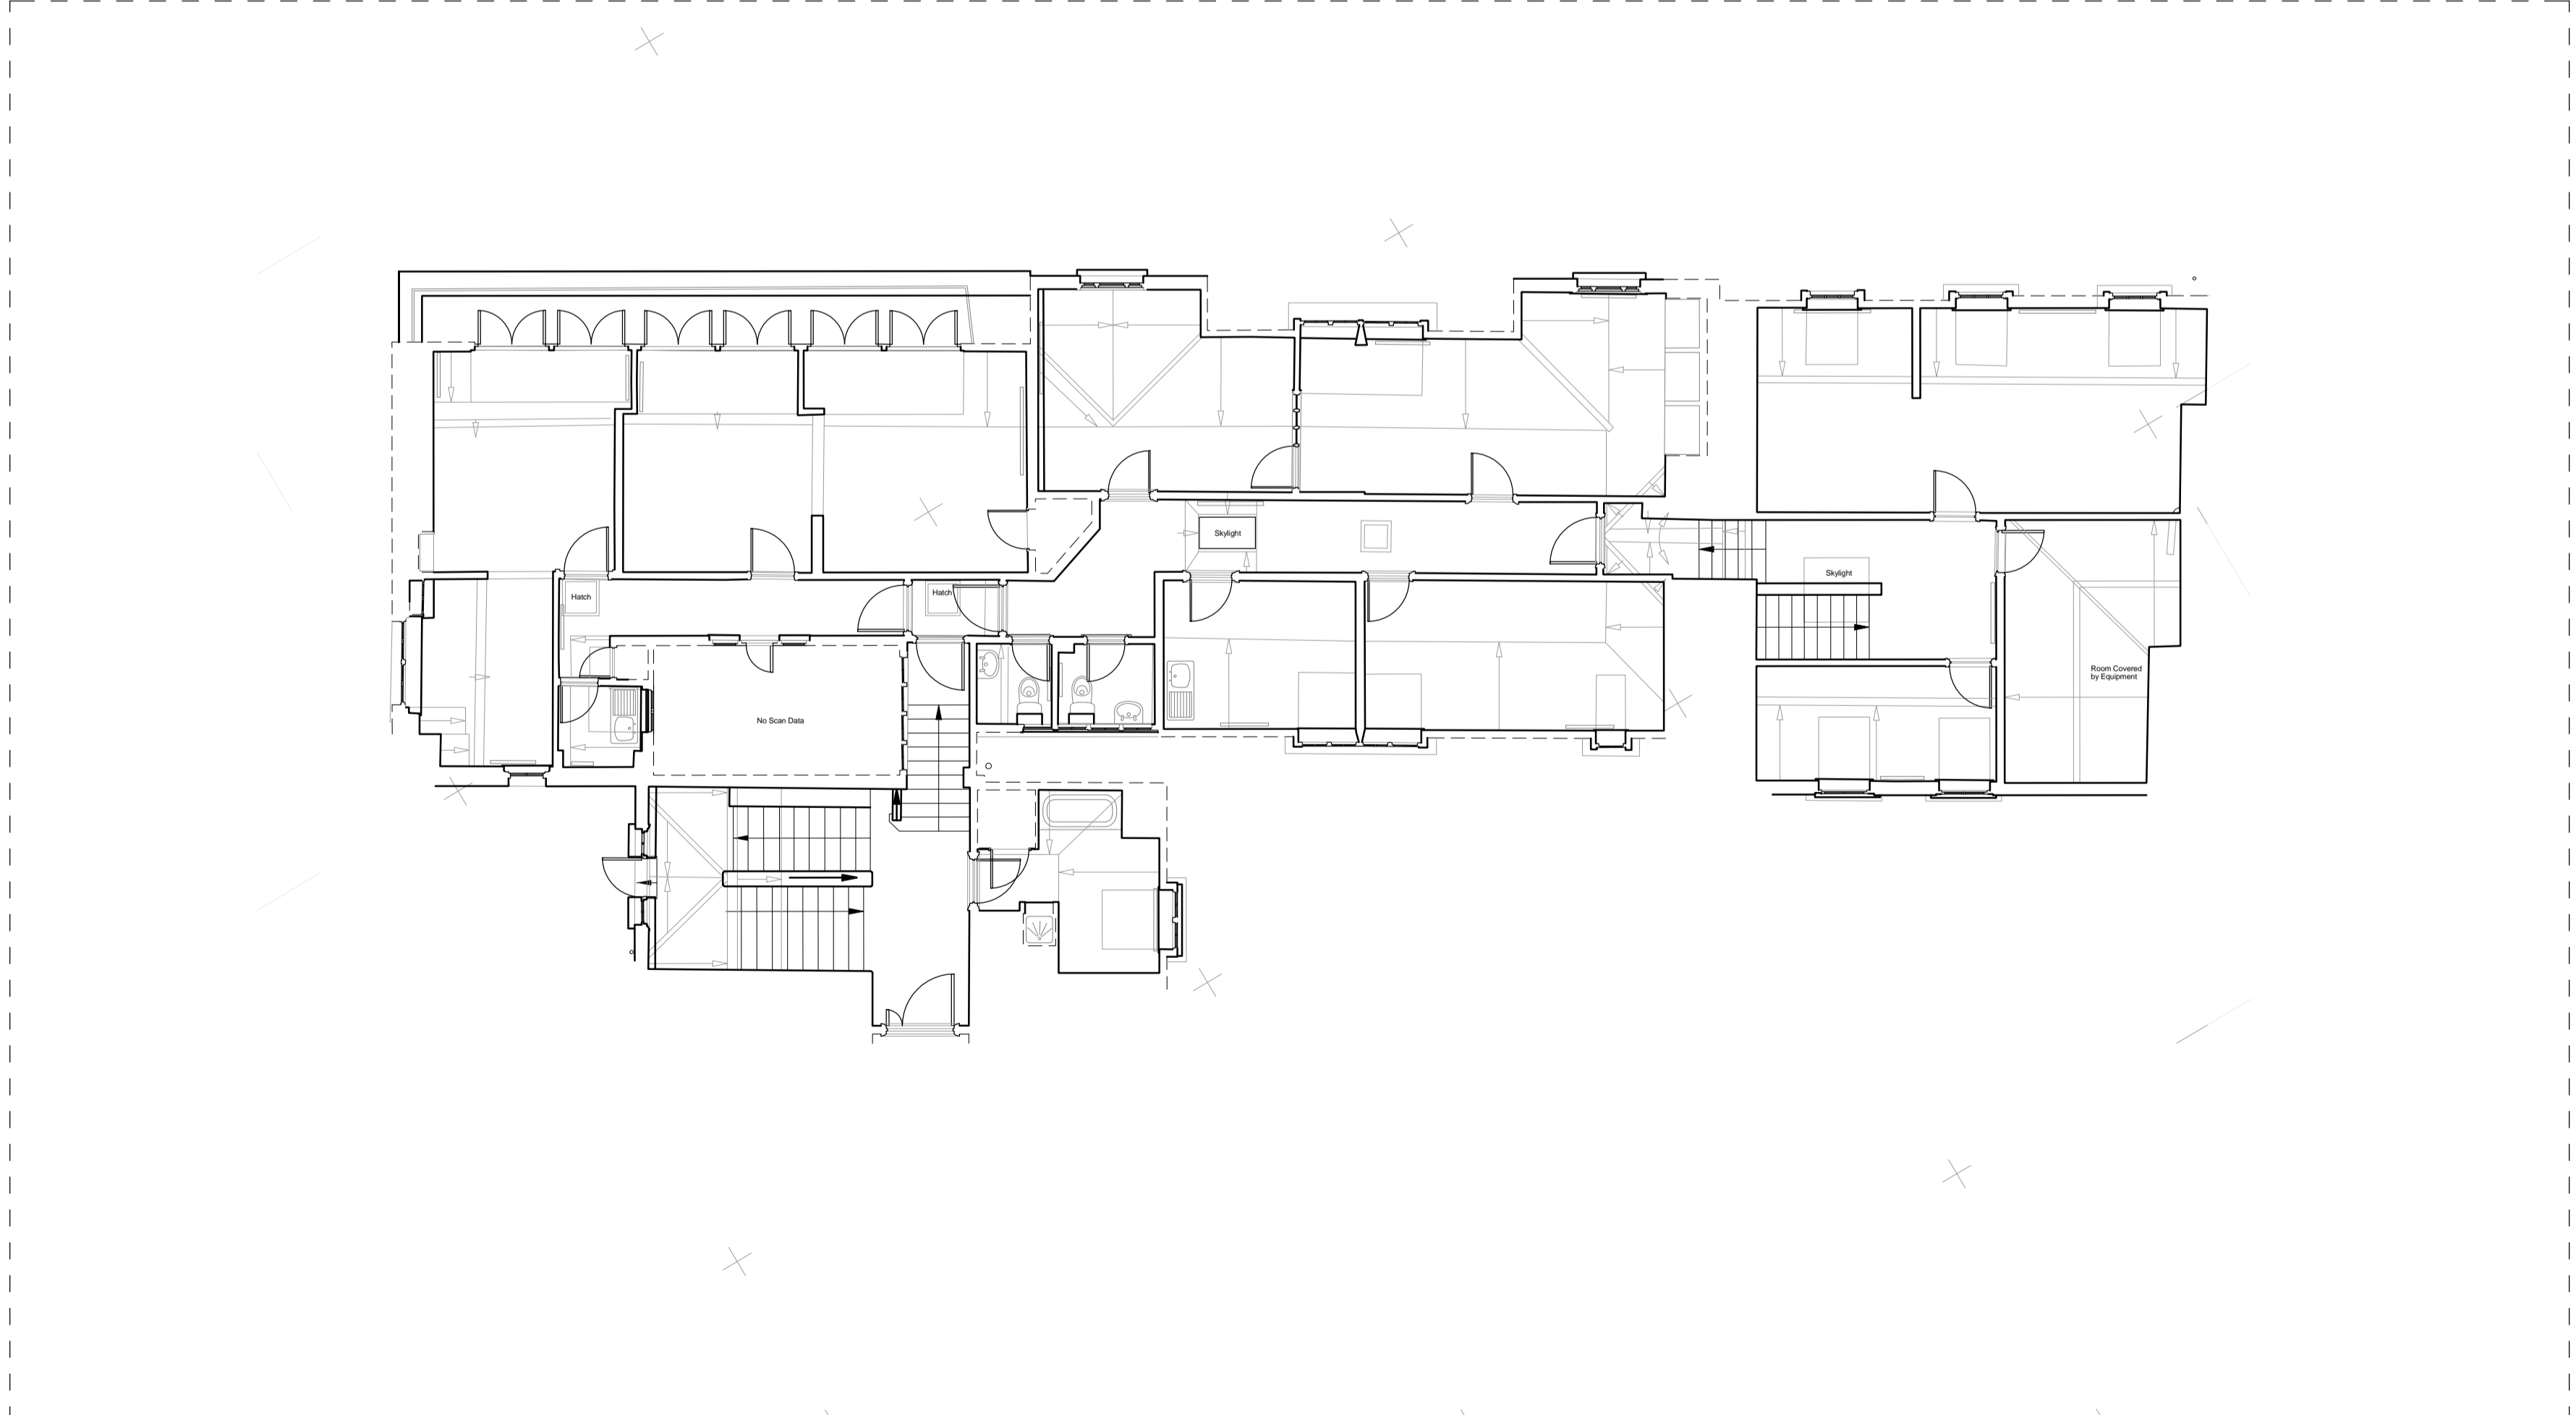

1 Existing Second Floor Plan
1 : 100

2	Issue for planning submission	DDV	2015-07-06	MJM
1	Issue for planning submission	DDV	2015-07-02	MJM
	Revision Description	Drawn	Date	Checked



SCOTT BROWNRIGG

St Catherine's Court
46-48 Portsmouth Road
Guildford GU2 4DU
T +44 (0)1483 568686
F +44 (0)1483 575830
W scottbrownrigg.com

Client's Name
Mount Anvil

Job Title
Kidderpore Avenue

Drawing Title
**Bay House
Existing Second Floor and Roof
Plan**

Scale
1 : 100 @A1

Job No
157780

Drawing No
PL-BH-EX-102

Status
FOR PLANNING

Rev
2