



All dimensions to be checked on site.
 Any errors or omissions must be reported to the architect.
 In the event of inconsistency between the GA drawings and the detail drawings, the detailed drawings take precedence.



REVISION	NOTES	DATE

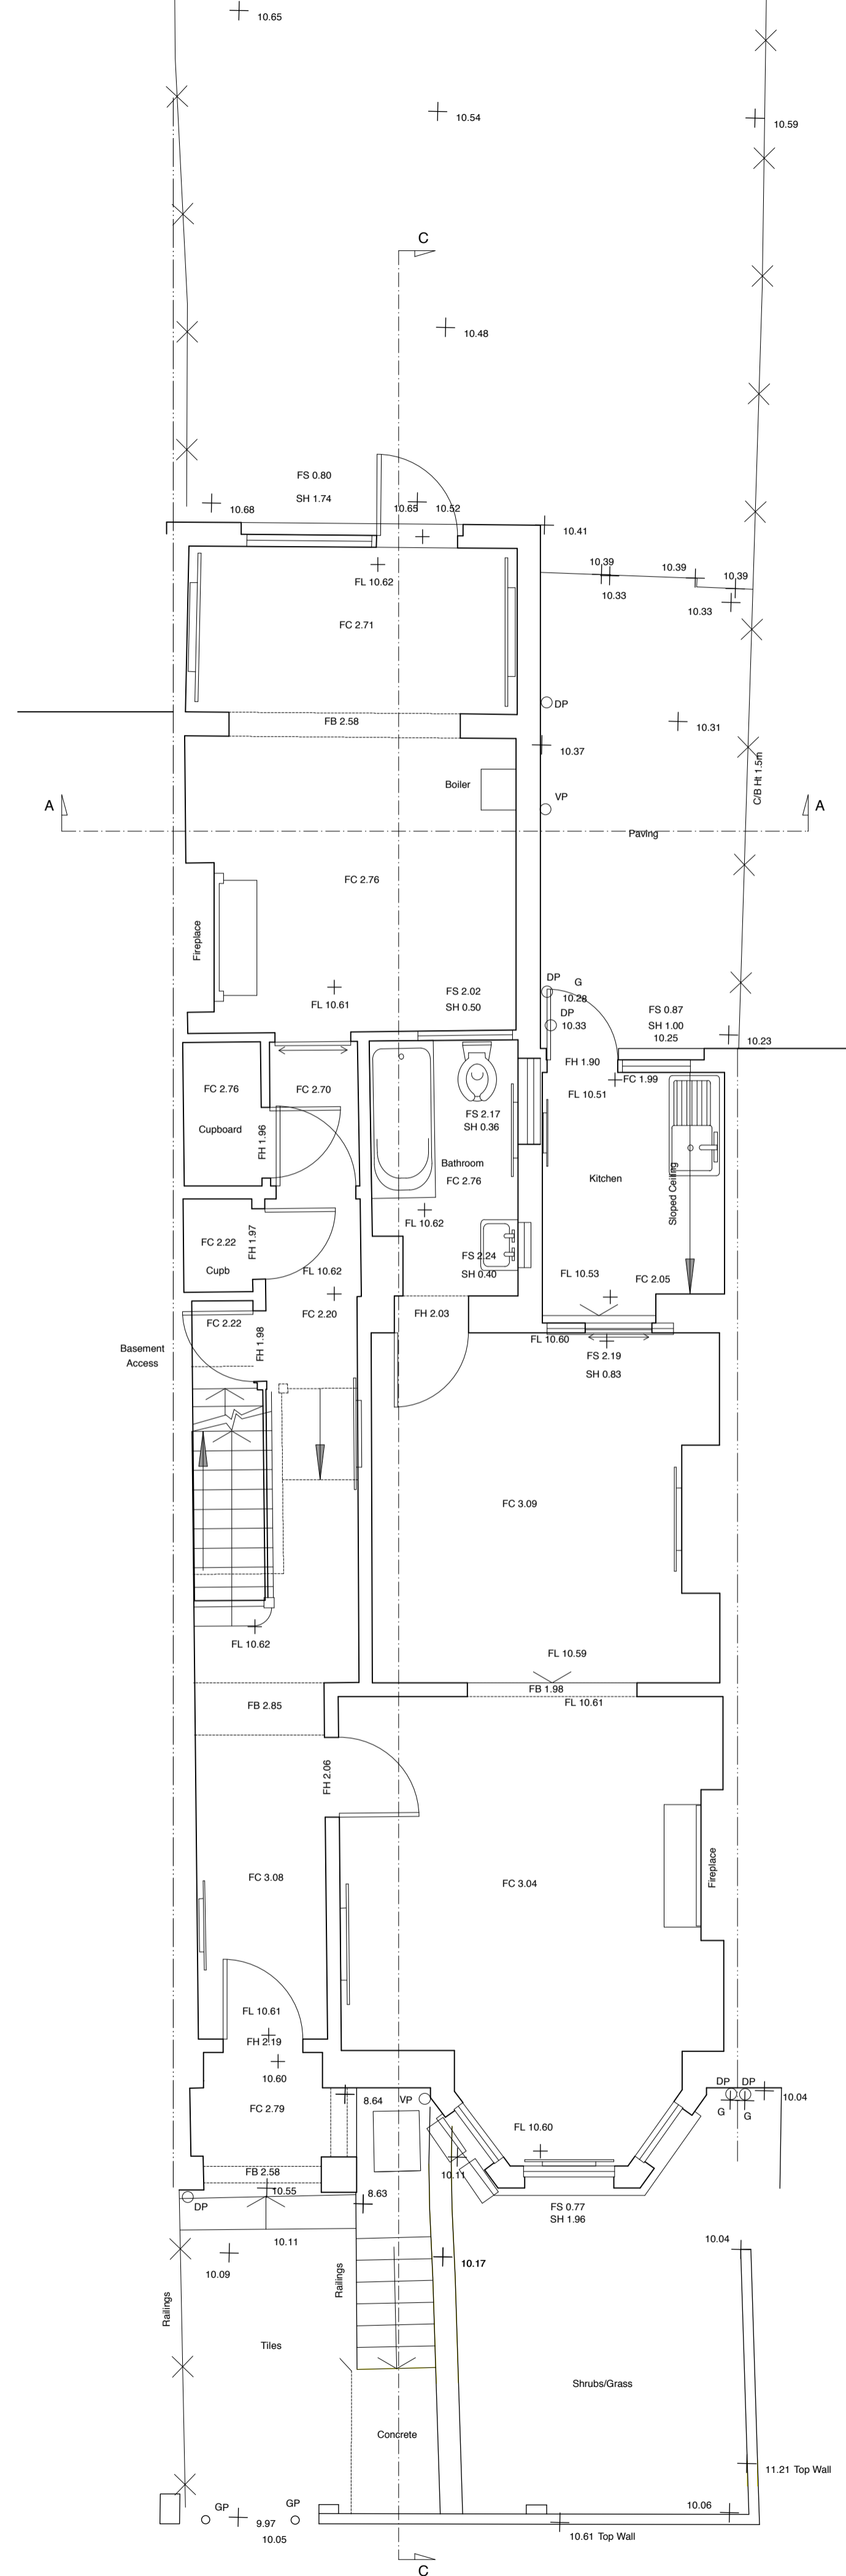

EXISTING GROUND FLOOR PLAN

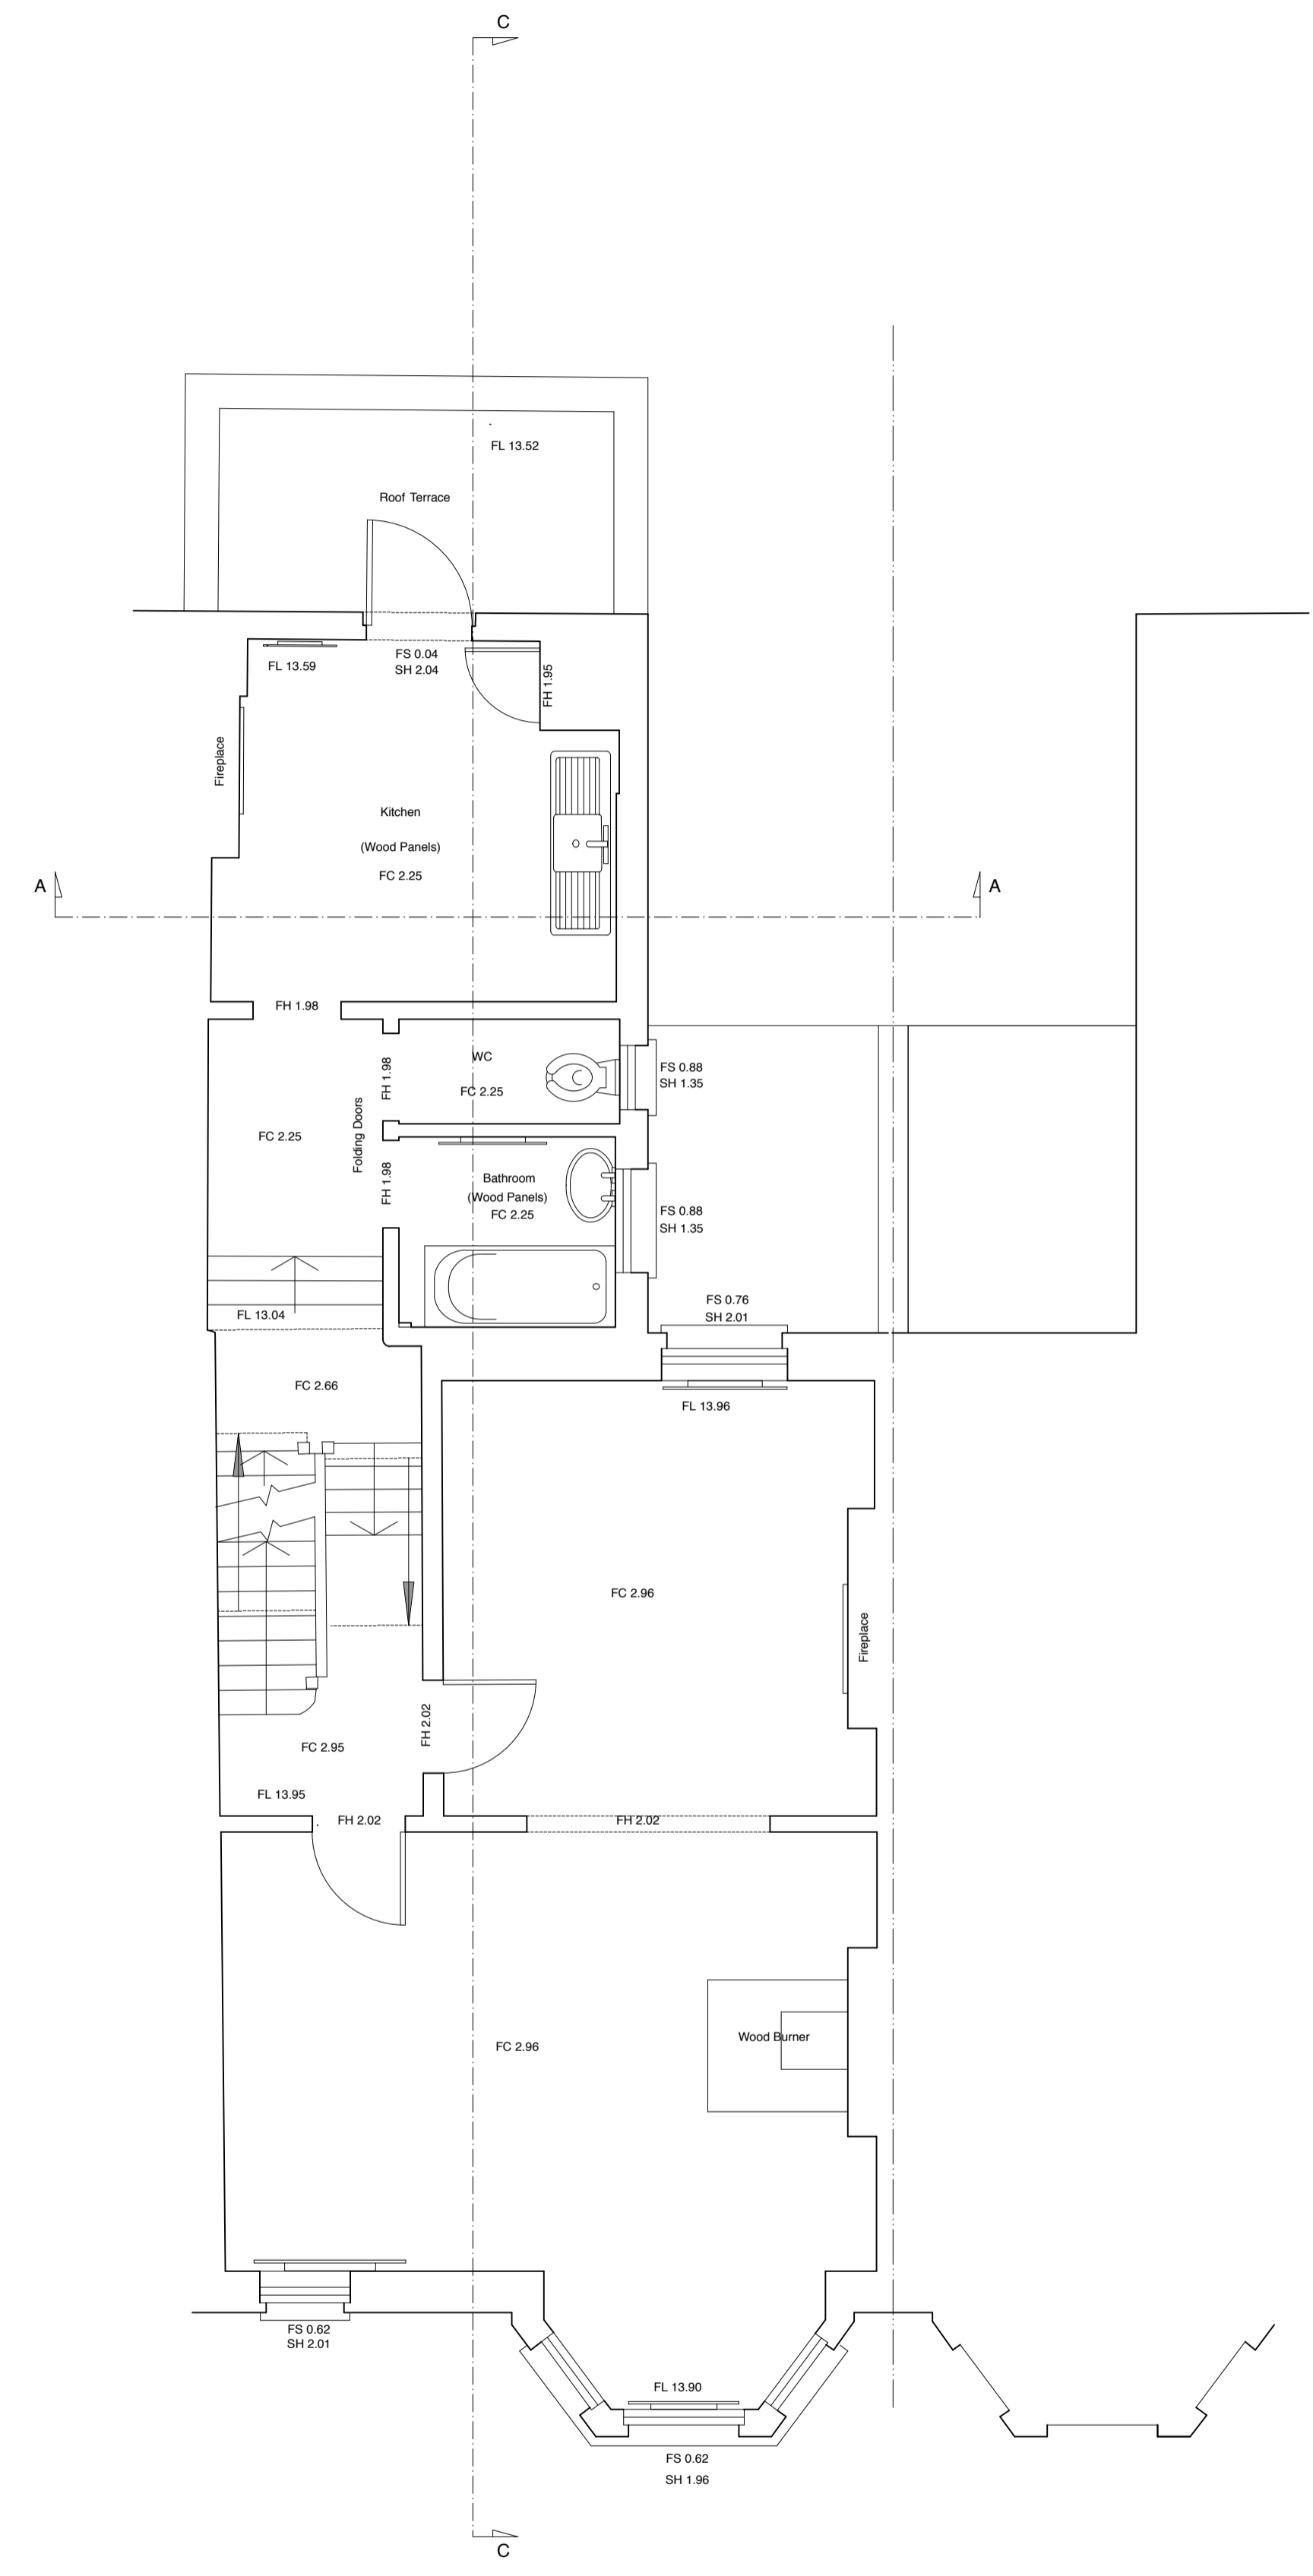

EXISTING FIRST FLOOR PLAN

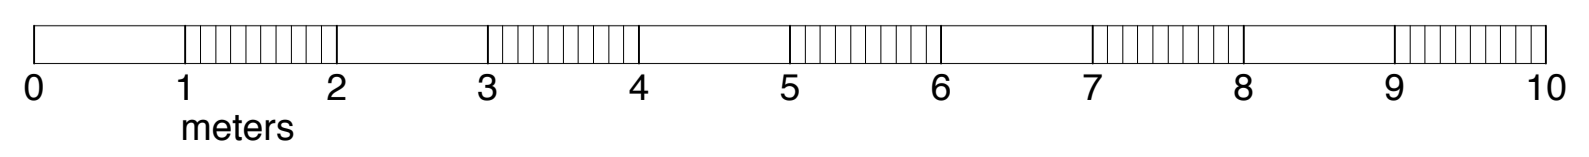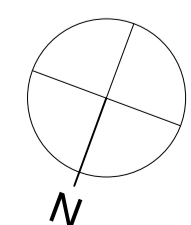

CLIENT
Mr & Mrs Marshall

PROJECT
**24 Gondar Gardens
 London
 NW6 1HG**

TITLE
Existing floor plans

DRAWING NO. SCALE DATE
0284-P101 1:50@A1 1:100@A3 July 2015

STATUS
Planning

Stephen Turvil Architects
 51A Uxland Road London SE22 9EF t 020 8299 6169 info@stephenturvilarchitects.com
 020 8693 2401 www.stephenturvilarchitects.com



Datum 8.00m

EXISTING FRONT ELEVATION




Datum 8.00m

EXISTING REAR ELEVATION




Datum 8.00m




EXISTING SIDE ELEVATION
 view from number 22 Gondar Gardens

 

Datum 8.00m

EXISTING SIDE ELEVATION
 view from number 26 Gondar Gardens

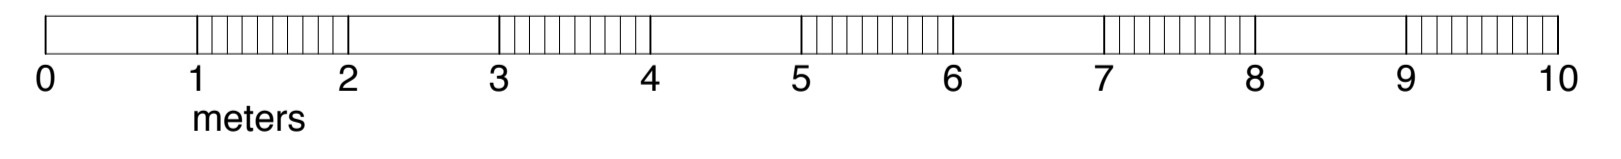

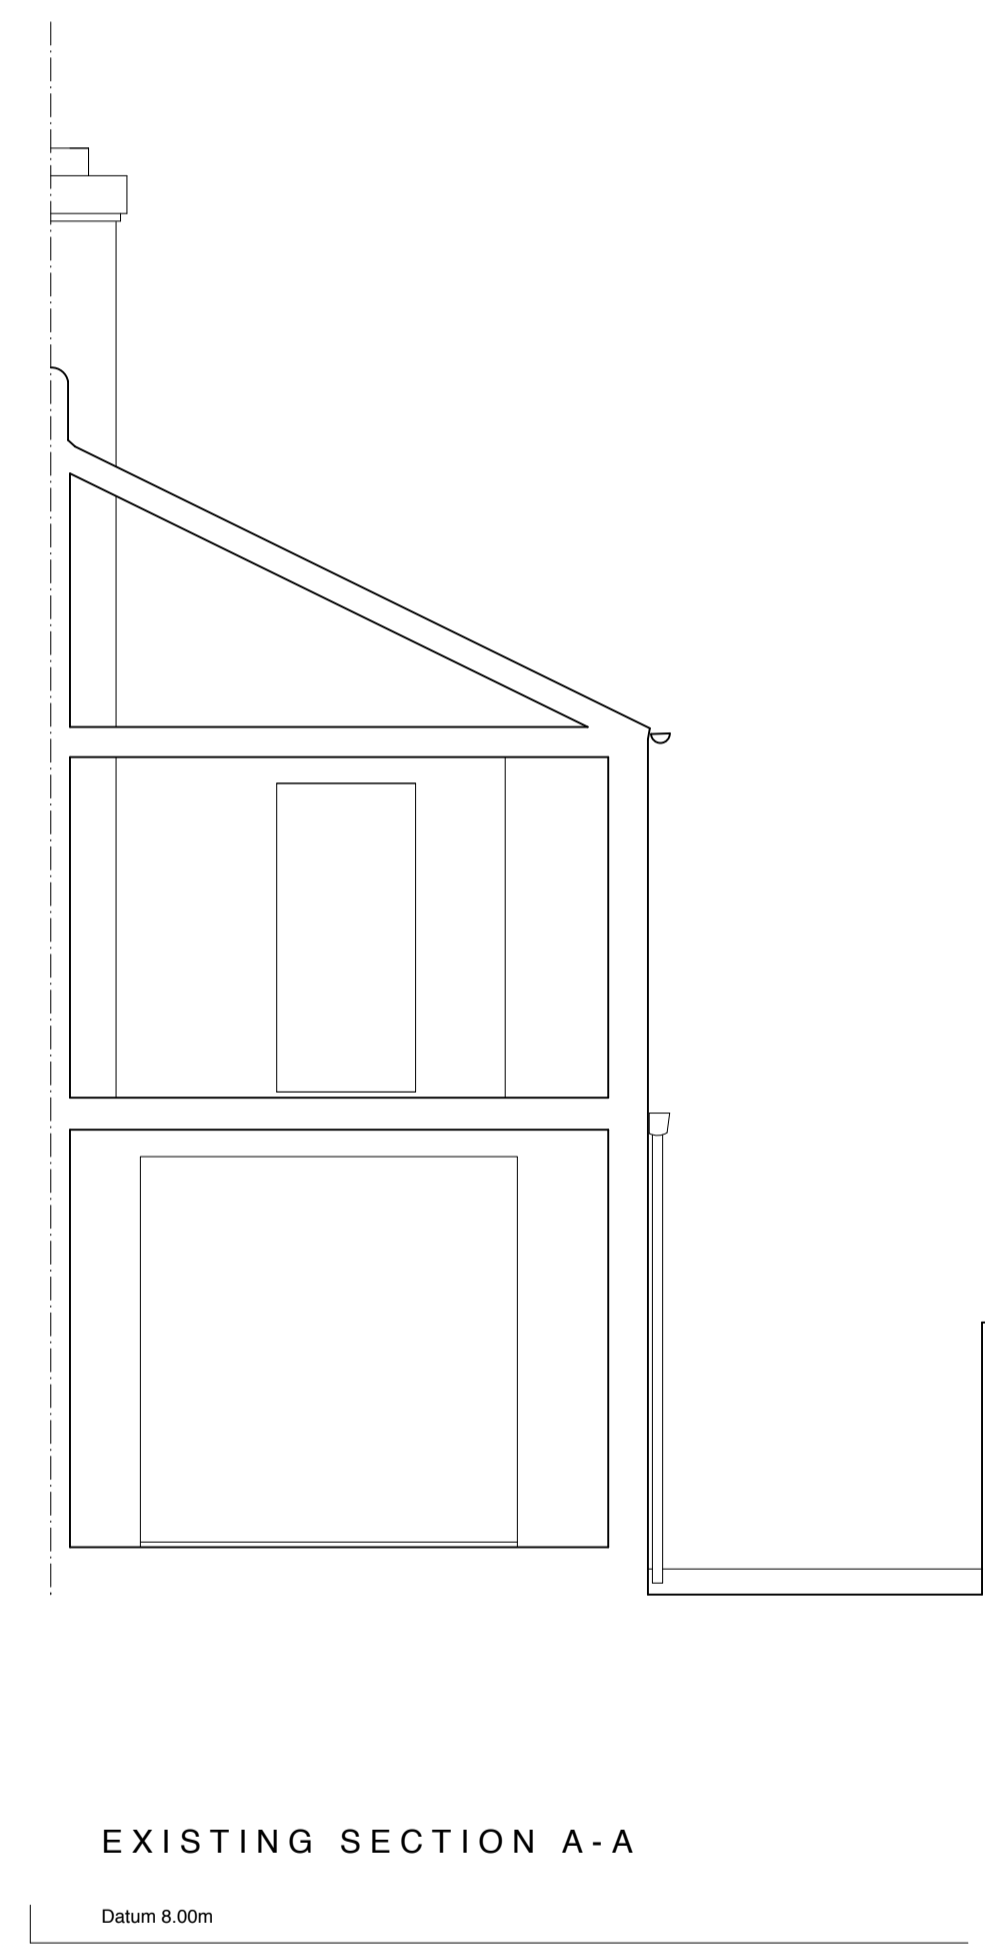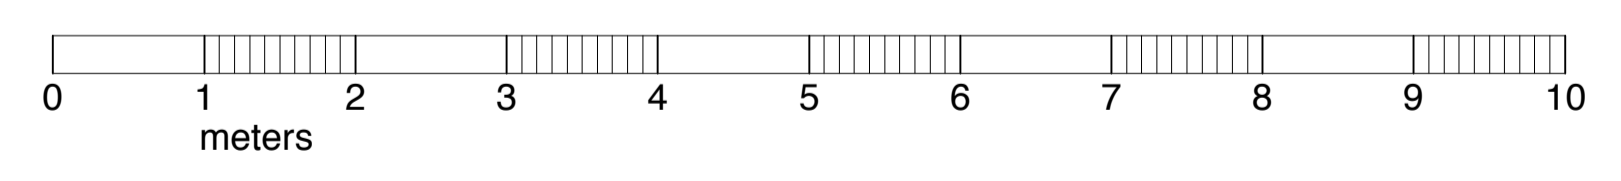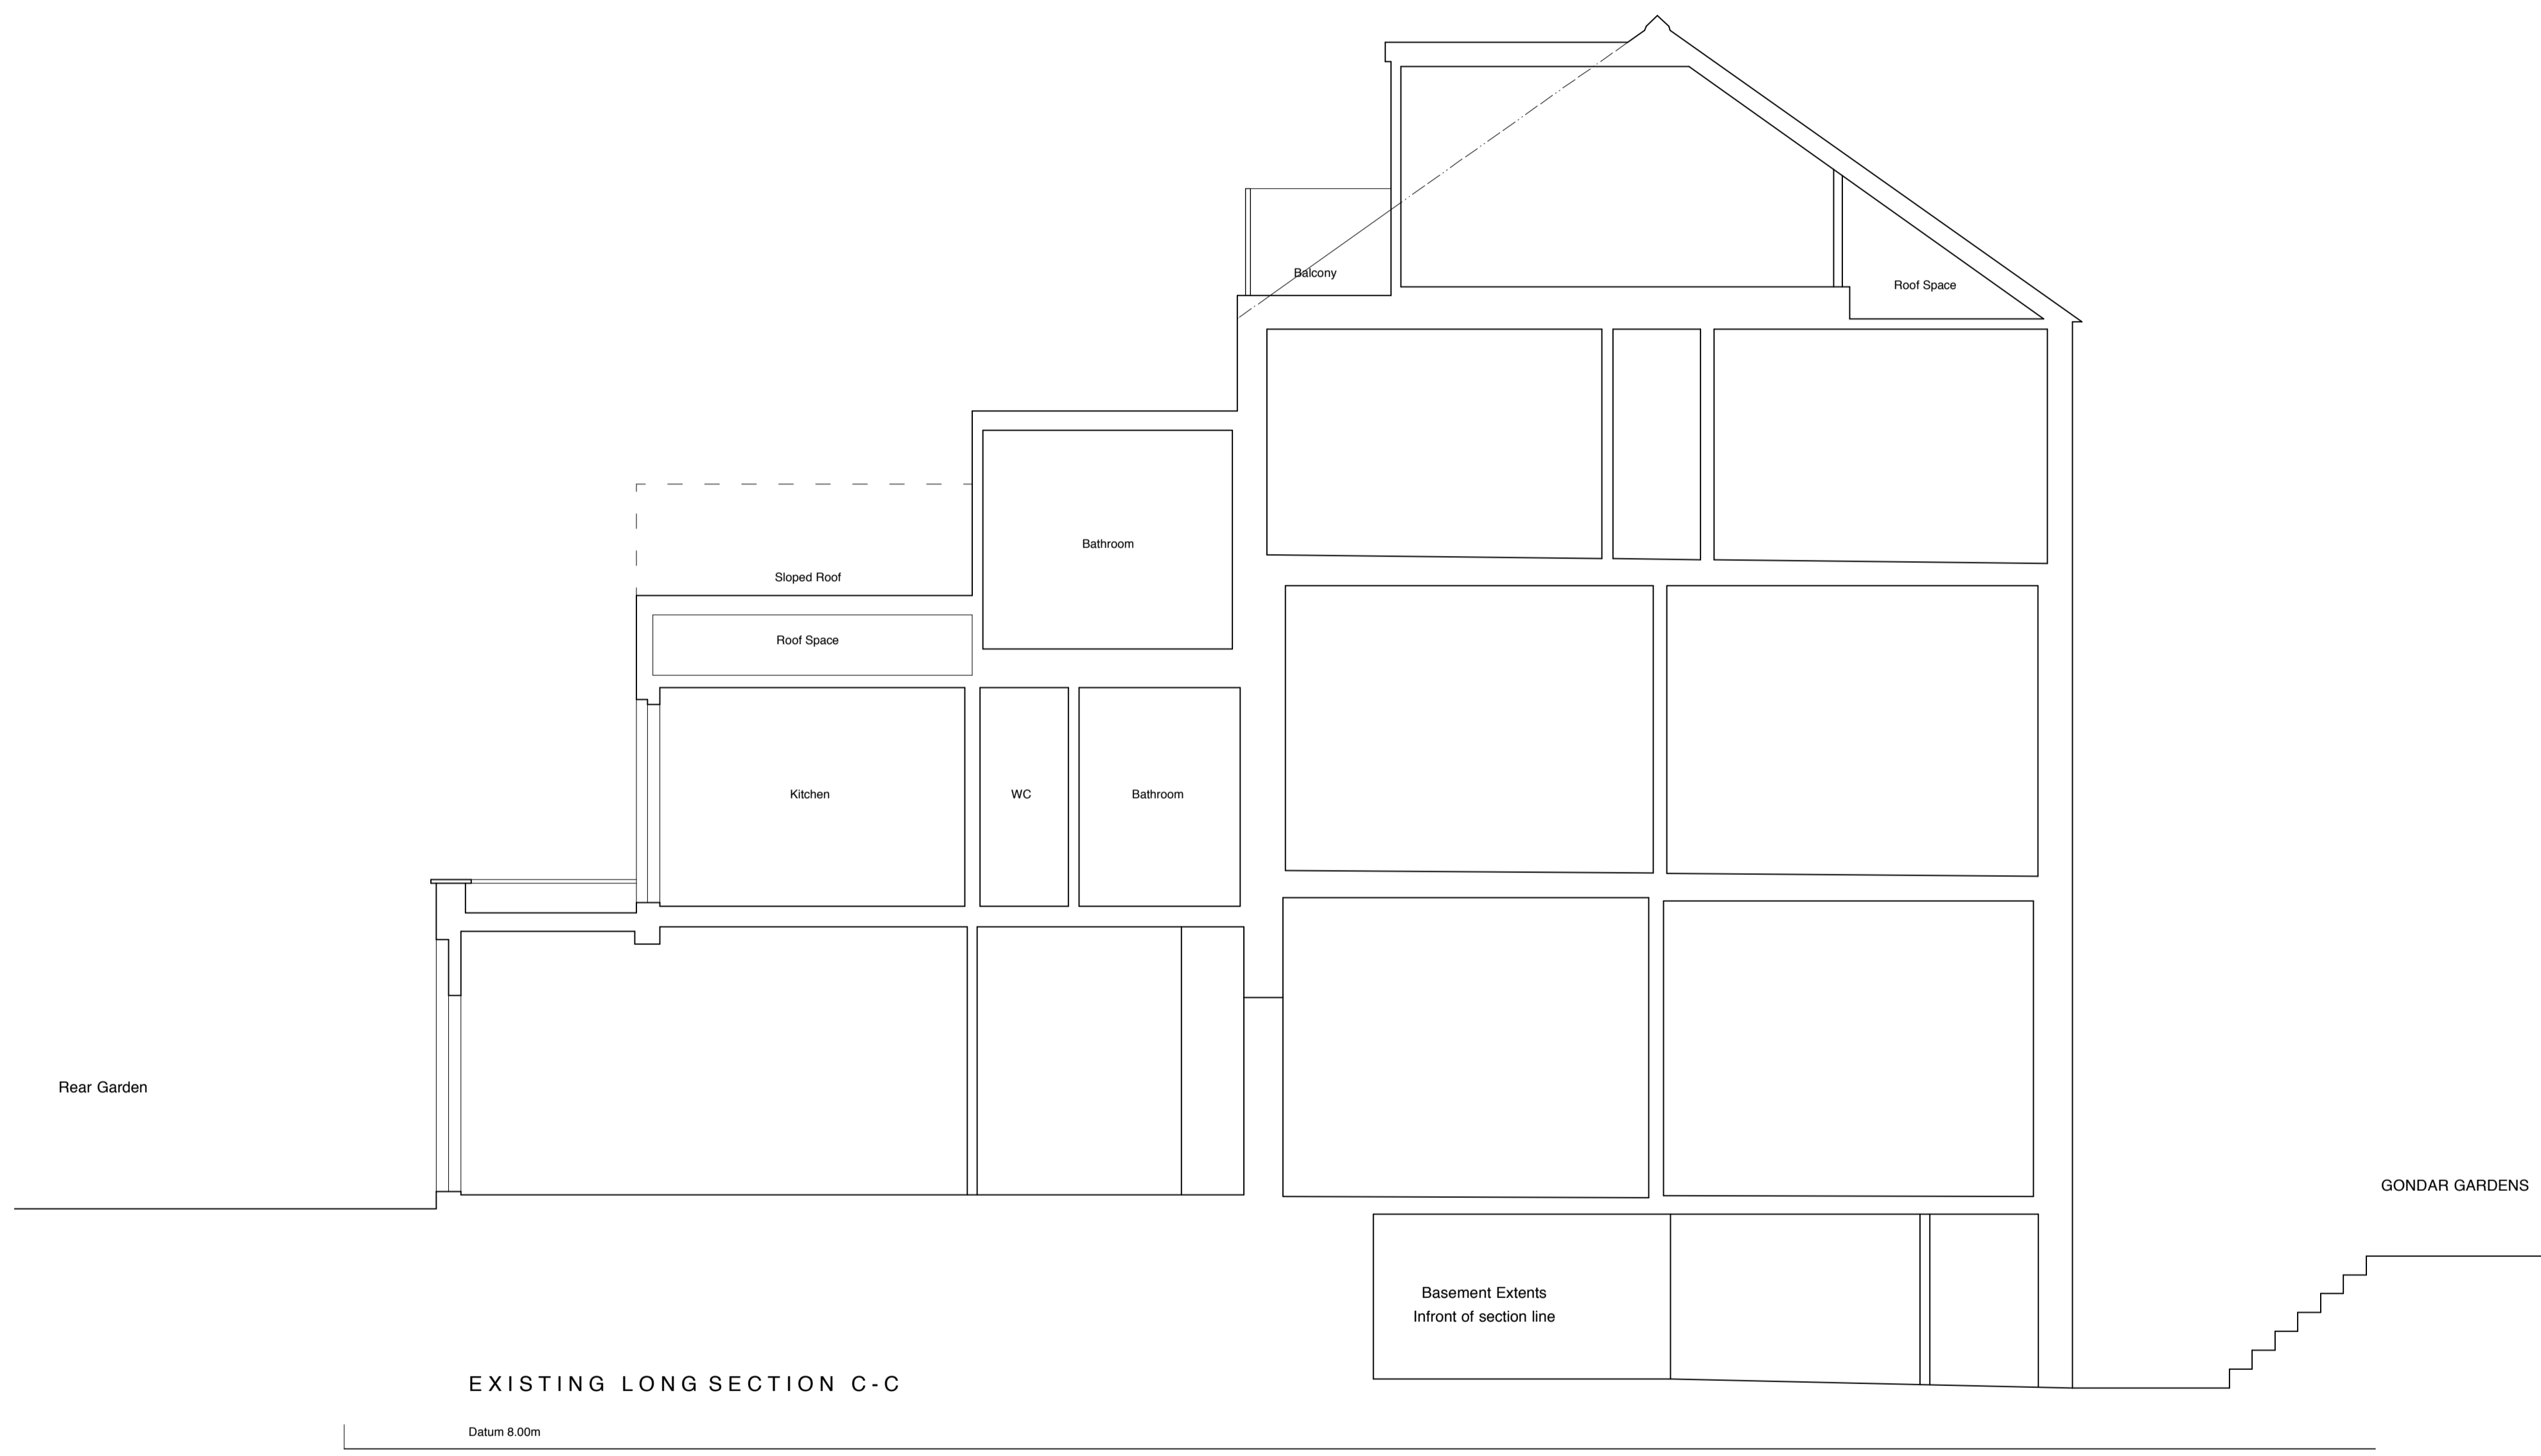

CLIENT	Mr & Mrs Marshall	
PROJECT	24 Gondar Gardens London NW6 1HG	
TITLE	Existing sections	
DRAWING NO.	SCALE	DATE
0284-P103	1:50@A1 1:100@A3	July 2015
STATUS	Planning	