

**Appendix H:**


**MLM Structural Drawings**

**665721/S001**

**665721/S002**

**665721/S003**

**665721/S020**

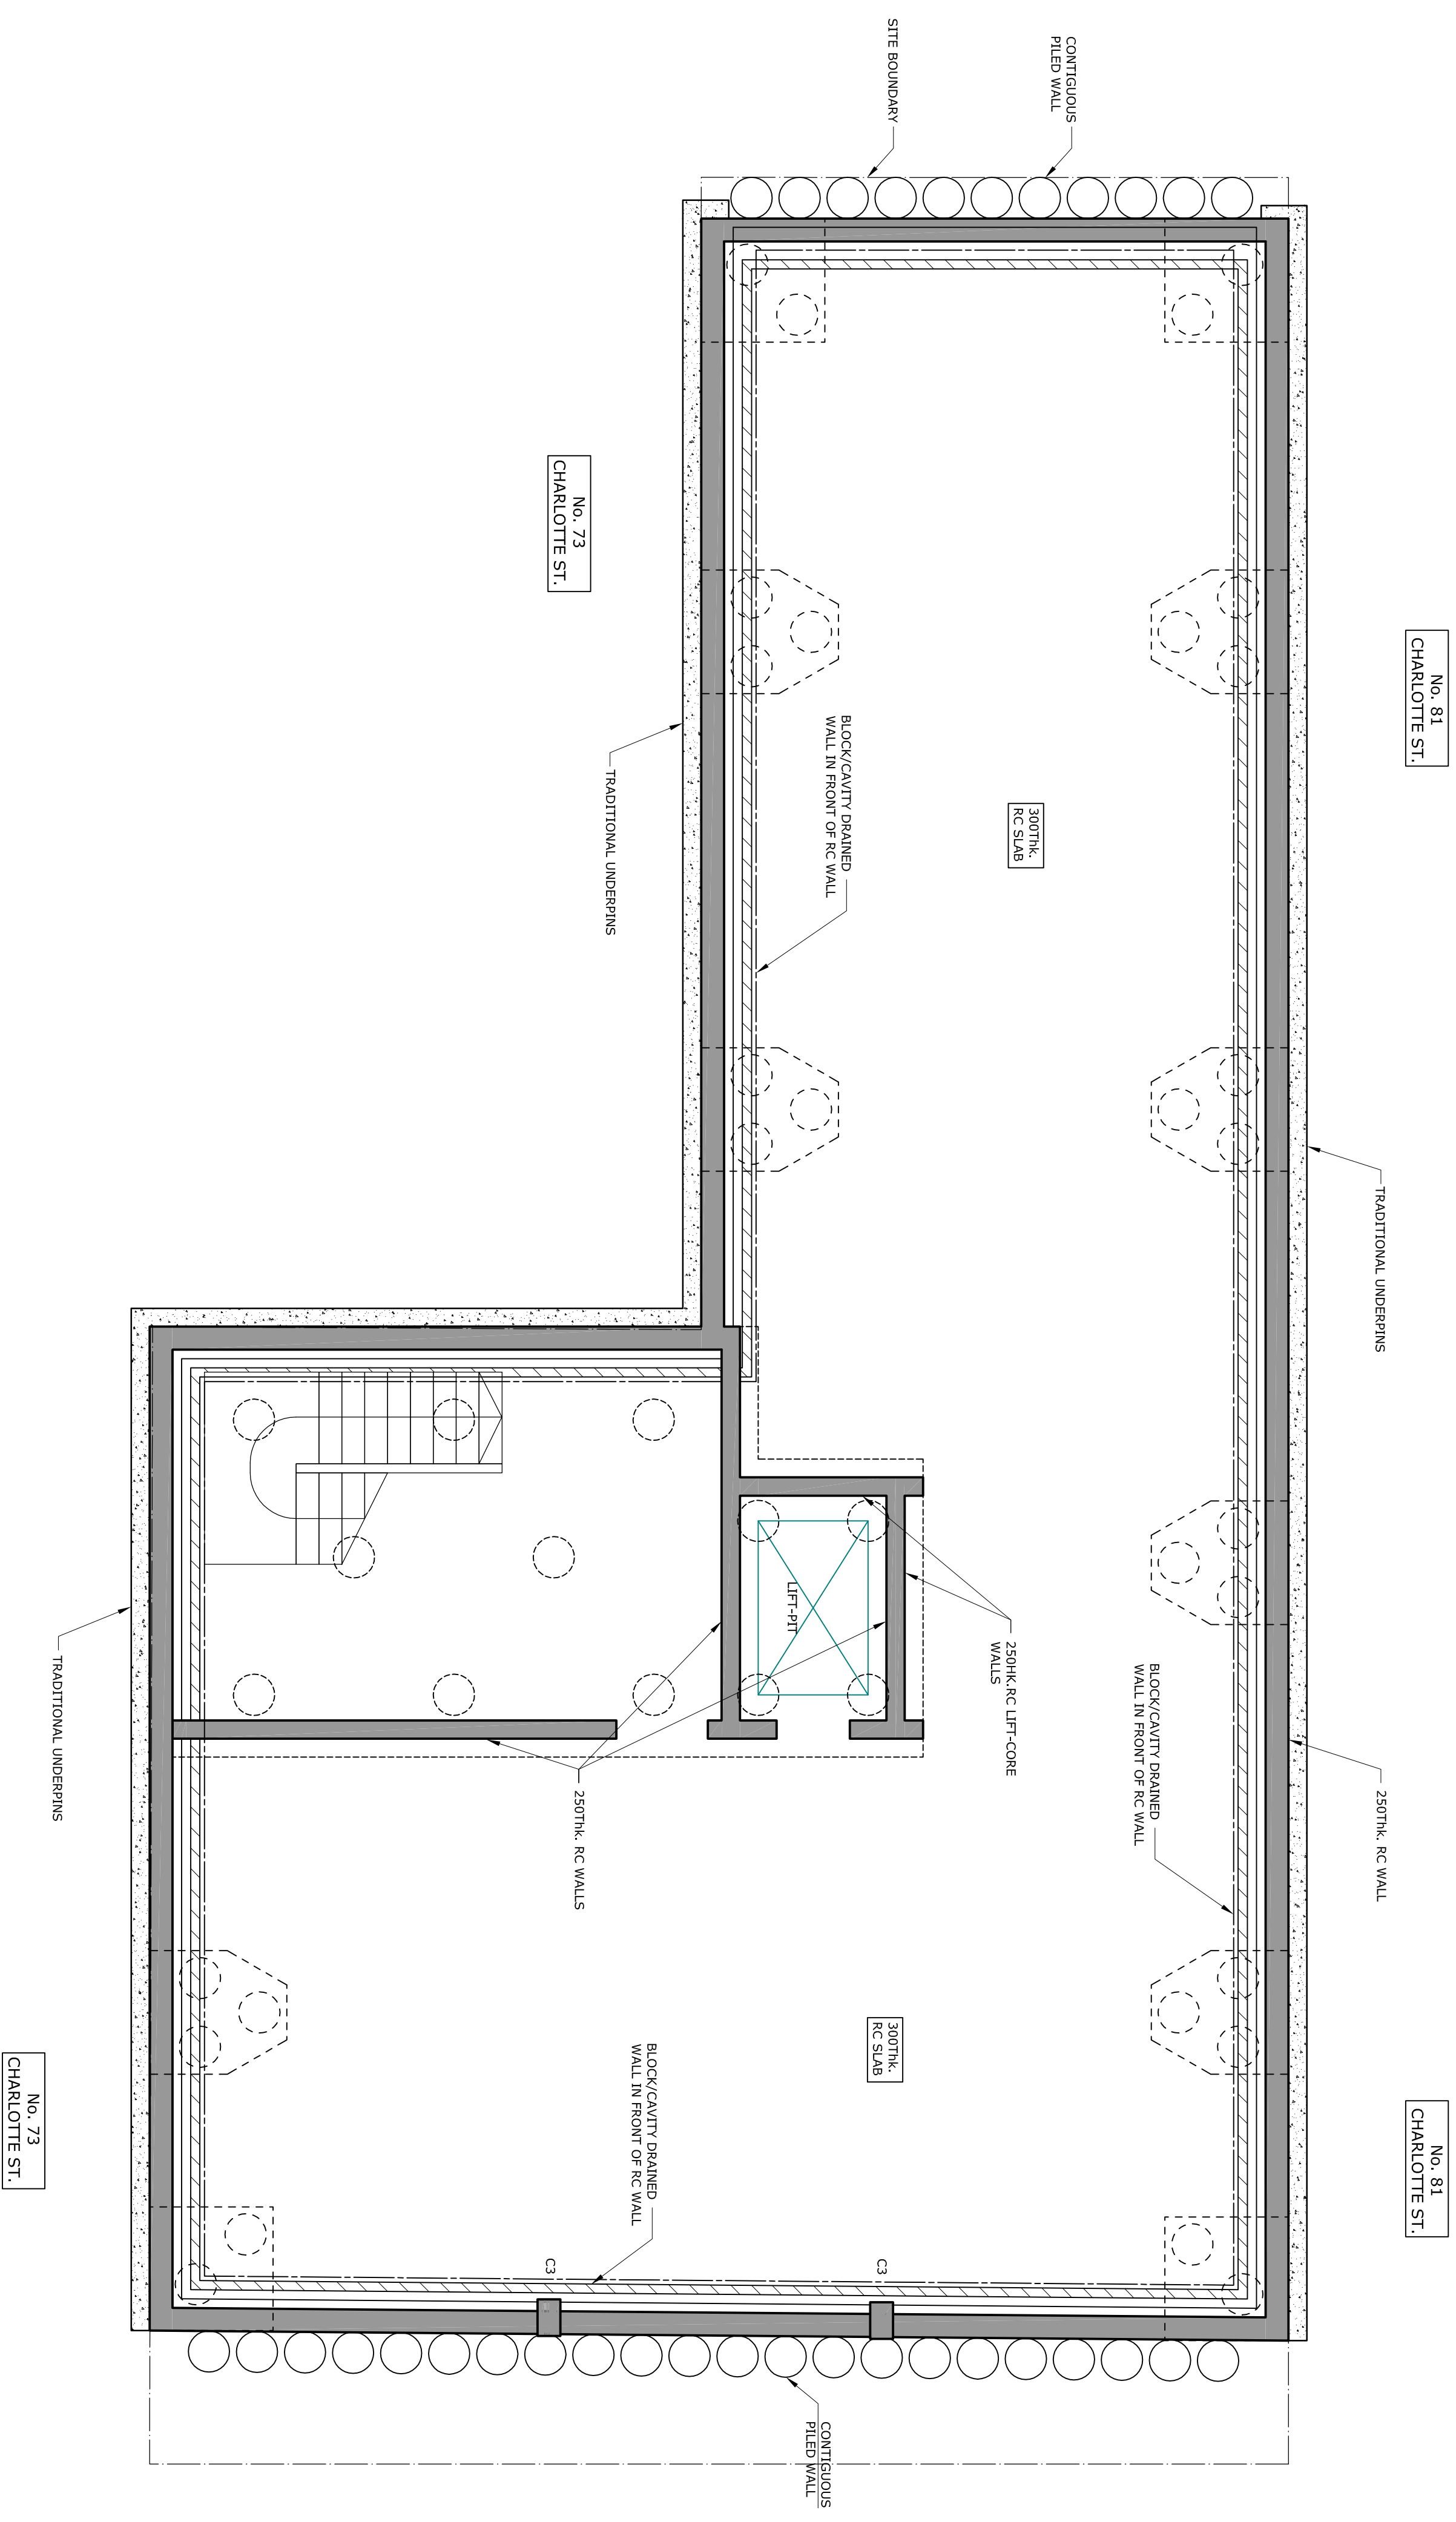

**NOTES**

1. THIS DRAWING IS TO BE READ IN CONJUNCTION WITH ALL RELEVANT ENGINEERS, ARCHITECTS AND SPECIALISTS DRAWINGS AND THE SPECIFICATION.
2. **DO NOT SCALE** FROM THIS DRAWING MANUALLY OR ELECTRONICALLY. WRITTEN PERMISSION MUST BE OBTAINED FROM MLM PRIOR TO SCALING ELECTRONICALLY OR USING THIS ELECTRONIC FILE.

Issue	Date	Description	Made	Checked
P1	26.01.2015	ISSUED FOR INFORMATION	CM	DS

Drawing Status:

**INFORMATION**


**MLM**  
 Multidisciplinary Consulting  
 3rd Floor Eldon House, 2 Eldon Street, London EC2M 7J5  
 Tel: 020 7422 7800 Fax: 020 7426 2095  
 Website: www.mlm.co.uk

Client  
**CHARLOTTE STREET PROPERTY LTD.**

Project  
**77-79 CHARLOTTE STREET**

**PROPOSED BASEMENT PLAN**

Drawn/Design	CM/DS	Date	11/12/14	Scales	1:25	@ A1	
Checked	DS	Approved	AP		1:50	@ A3	
Drawing No.	665721_S001					Rev	P1

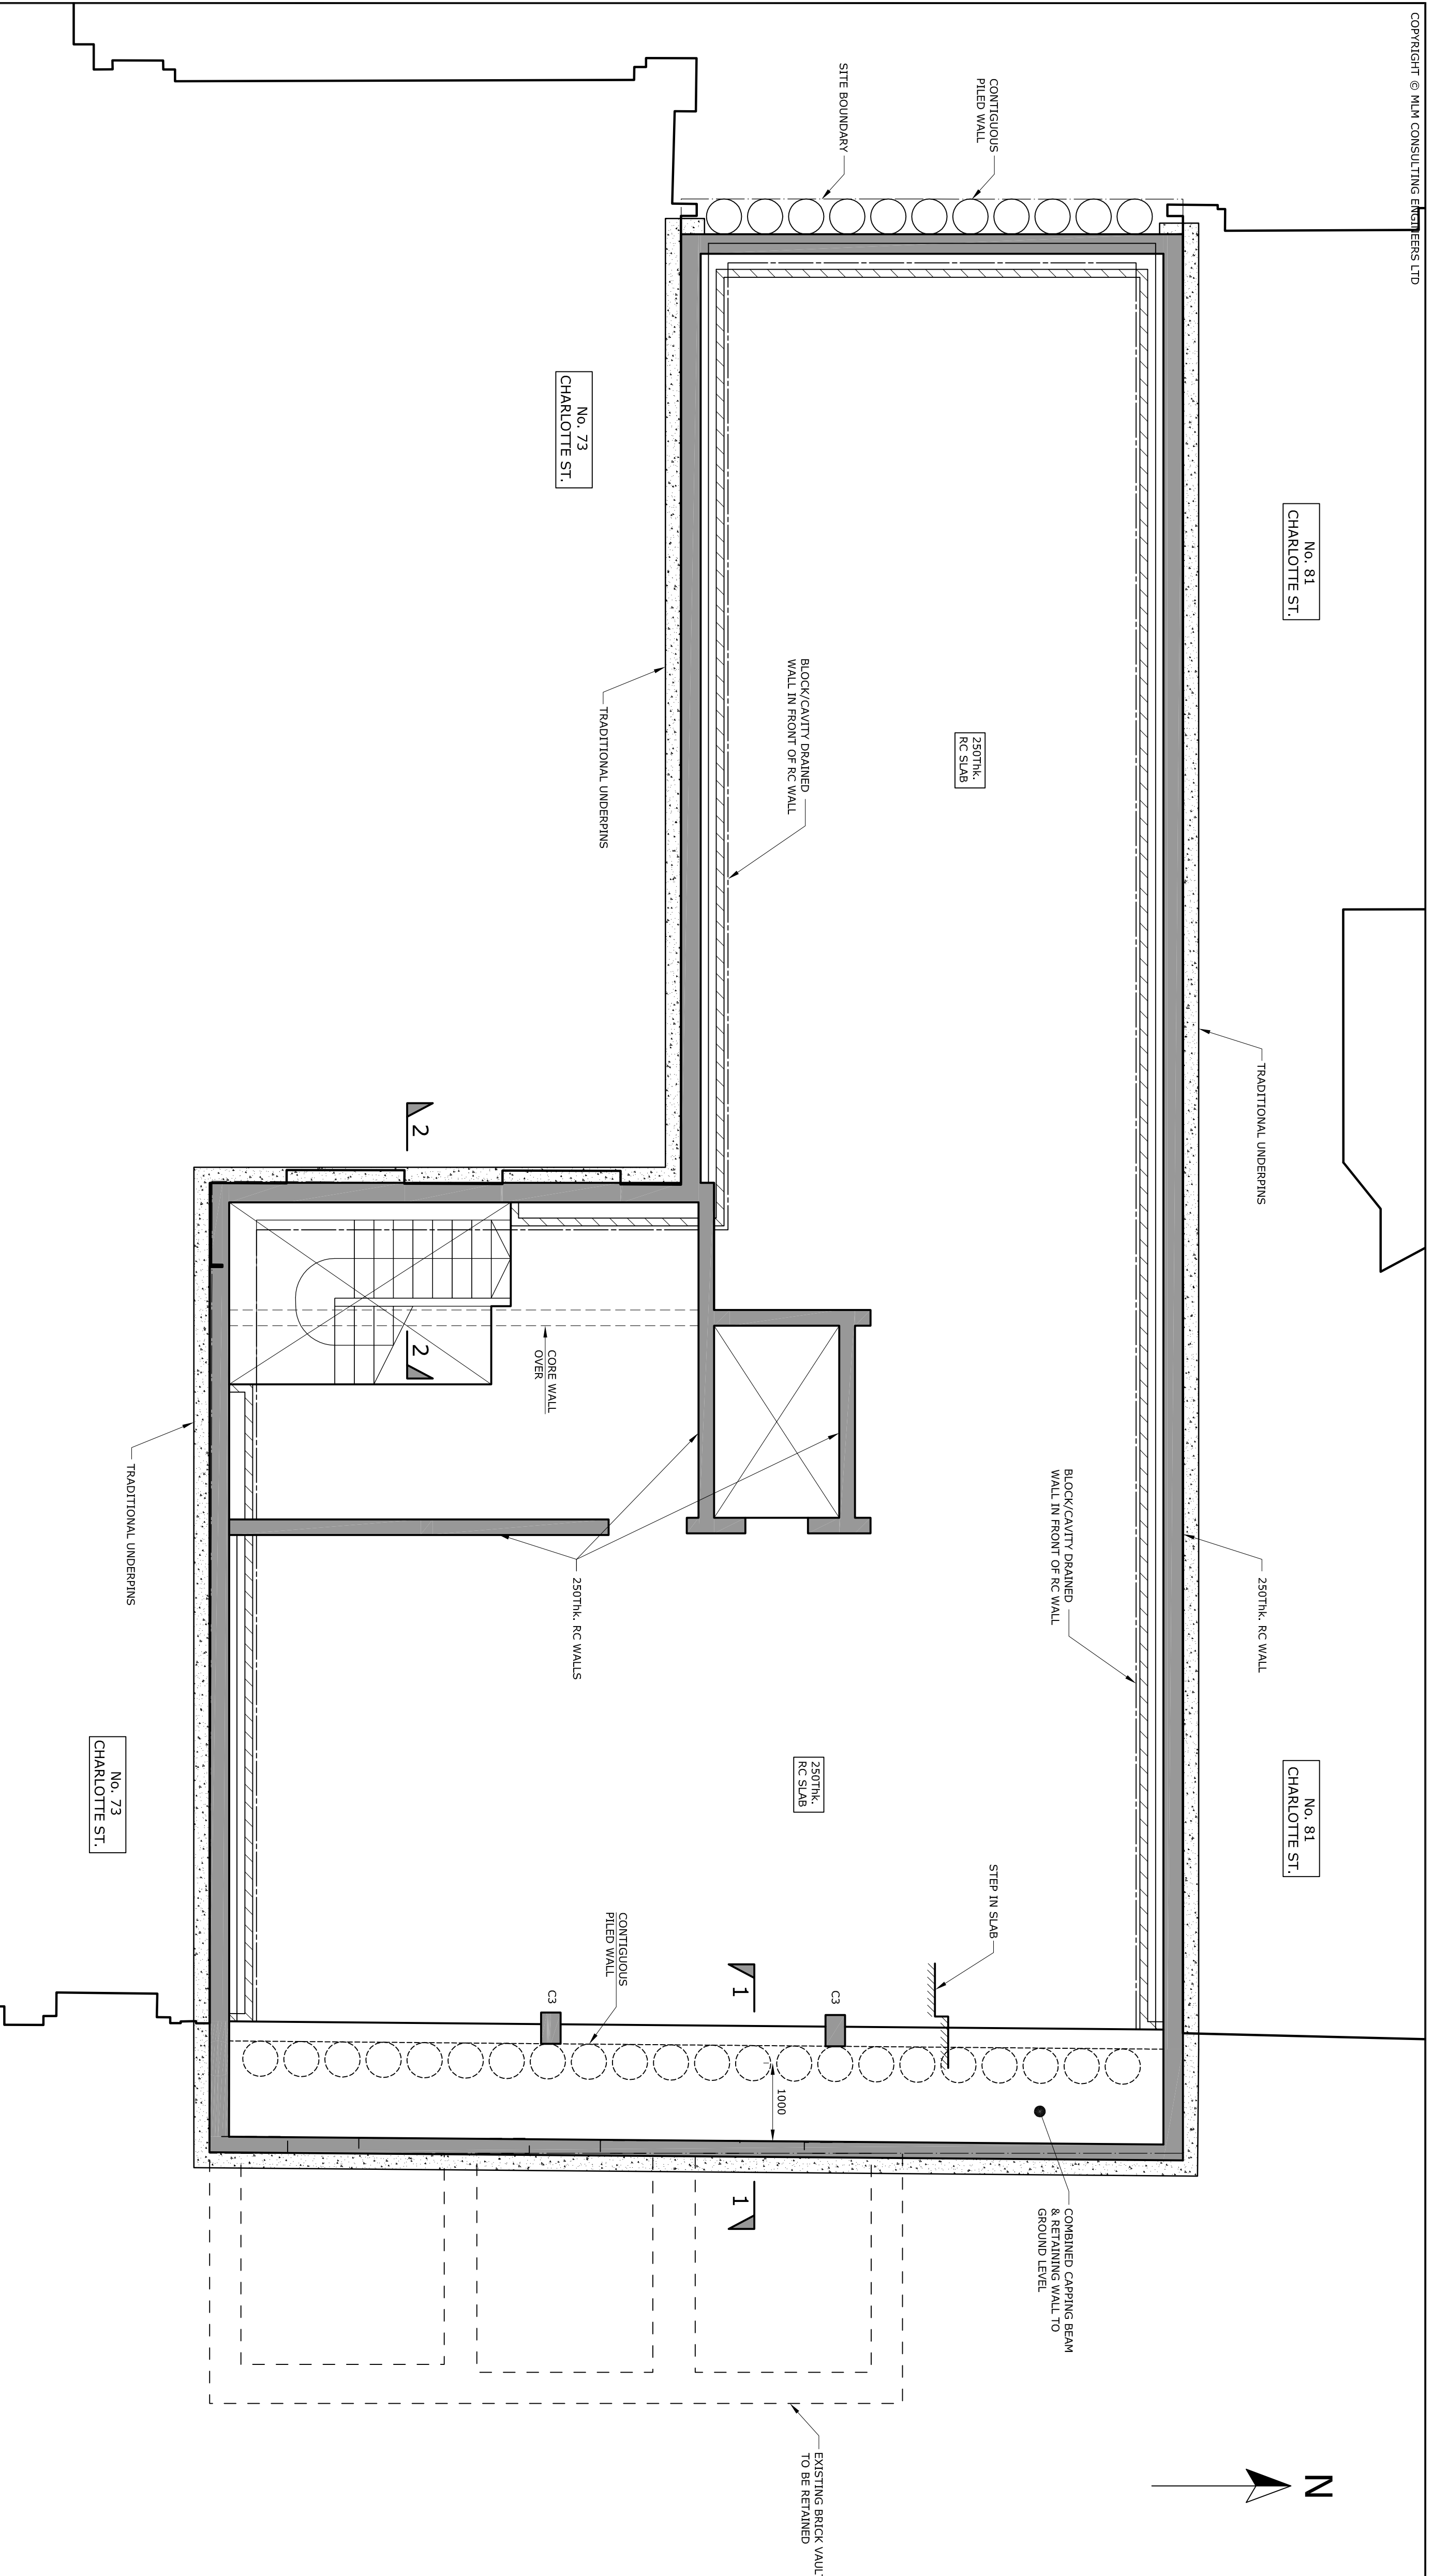

**NOTES**

1. THIS DRAWING IS TO BE READ IN CONJUNCTION WITH ALL RELEVANT ENGINEERS, ARCHITECTS AND SPECIALISTS DRAWINGS AND THE SPECIFICATION.
2. **DO NOT SCALE** FROM THIS DRAWING MANUALLY OR ELECTRONICALLY. WRITTEN PERMISSION MUST BE OBTAINED FROM MLM PRIOR TO SCALING ELECTRONICALLY OR USING THIS ELECTRONIC FILE.

Issue	Date	Description	Made	Checked
P1	26.01.2015	ISSUED FOR INFORMATION	CM	DS

Drawing Status:

**INFORMATION**


**MLM**  
 Multidisciplinary Consulting  
 3rd Floor Eidon House, 2 Eidon Street, London EC2M 7LS  
 Tel: 020 7422 7800 Fax: 020 7426 2095  
 Website: www.mlm.co.uk

Client  
**CHARLOTTE STREET PROPERTY LTD.**

Project  
**77-79 CHARLOTTE STREET**

Drawing Title  
**PROPOSED LOWER GROUND FLOOR PLAN**

Drawn/Design	CM/DS	Date	11/12/14	Scales	1:25	@ A1	
Checked	DS	Approved	AP		1:50	@ A3	
Drawing No.	665721_S002					Rev	P1

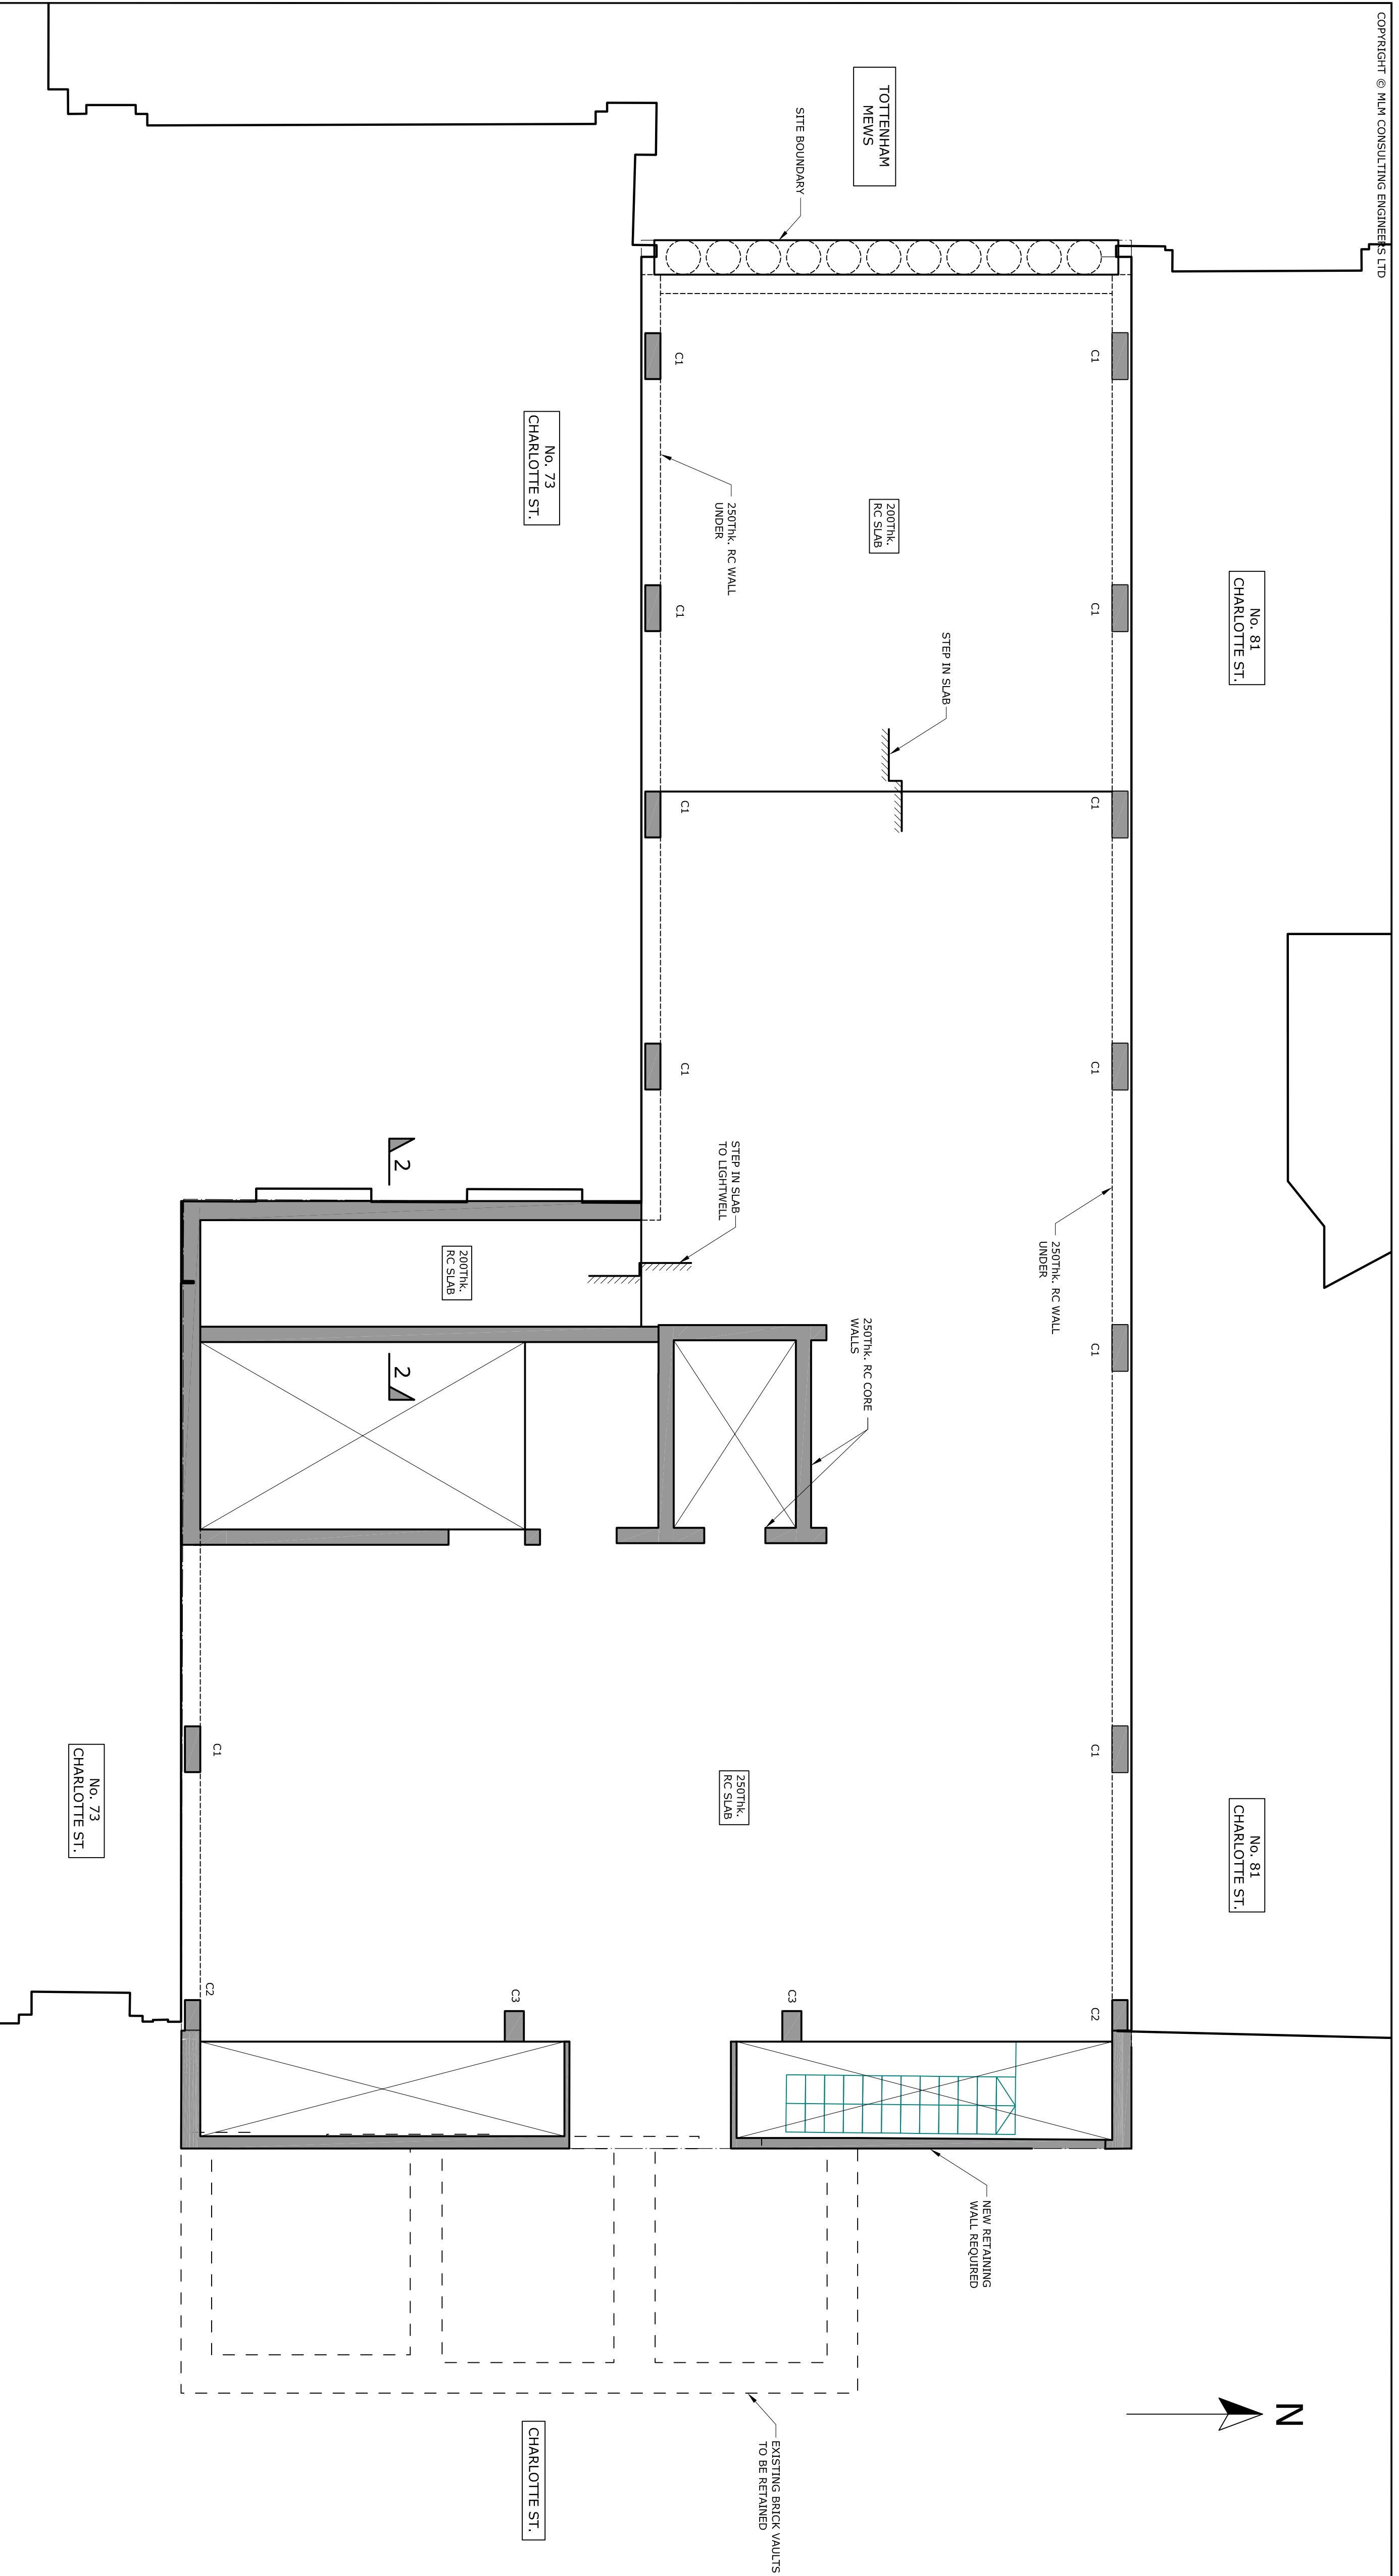

**NOTES**

1. THIS DRAWING IS TO BE READ IN CONJUNCTION WITH ALL RELEVANT ENGINEERS, ARCHITECTS' AND SPECIALISTS' DRAWINGS AND THE SPECIFICATION.
2. **DO NOT SCALE** FROM THIS DRAWING MANUALLY OR ELECTRONICALLY. WRITTEN PERMISSION MUST BE OBTAINED FROM MLM PRIOR TO SCALING ELECTRONICALLY OR USING THIS ELECTRONIC FILE.

Issue	Date	Description	CM	AP
P1	26.01.2015	ISSUED FOR INFORMATION		

Drawing Status: CM    AP

**INFORMATION**


**MLM**  
 Multidisciplinary Consulting  
 3rd Floor Eidon House, 2 Eidon Street, London EC2M 7JG  
 Tel: 020 7422 7800 Fax: 020 7426 2095  
 Website: www.mlm.co.uk

Client  
**CHARLOTTE STREET PROPERTY LTD.**


Project  
**77-79 CHARLOTTE STREET**

Drawing Title  
**PROPOSED GROUND FLOOR PLAN**


Drawn/Design	CM/DS	Date	11/12/14	Scales	1:25	@ A1	
Checked	DS	Approved	AP		1:50	@ A3	
Drawing No.	665721_S003					Rev	P1

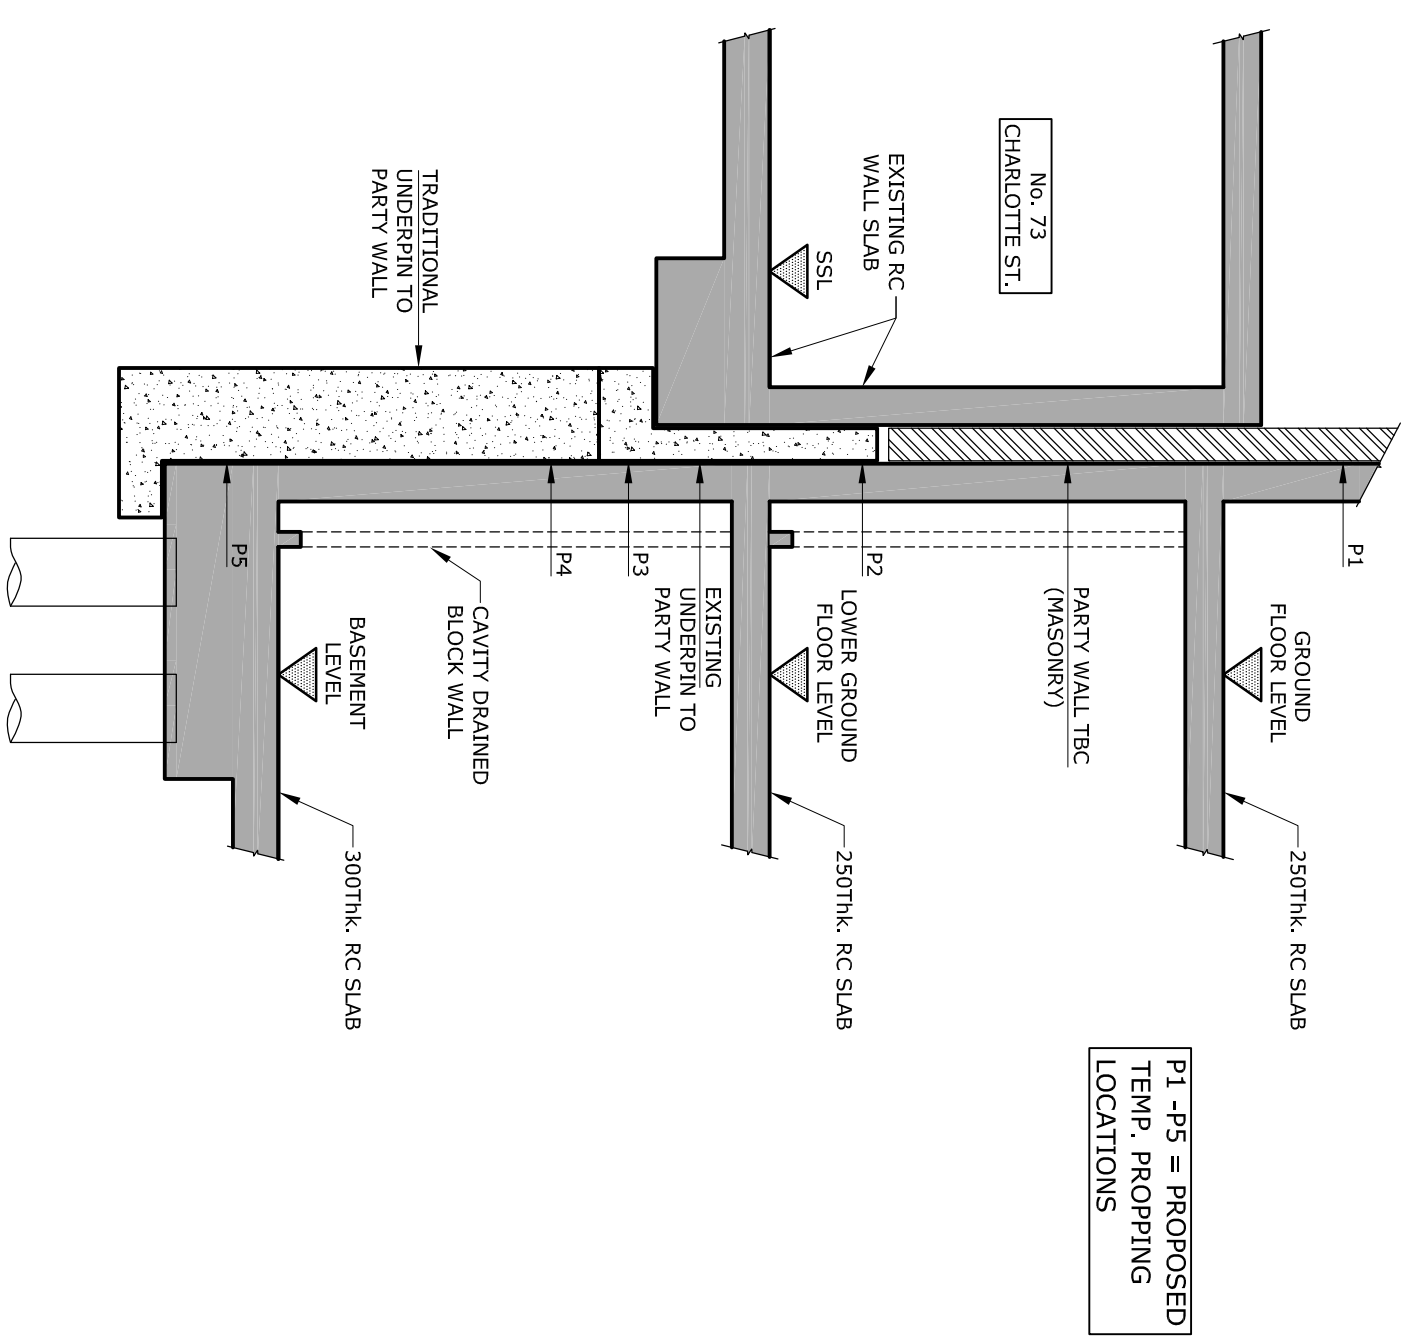


SOUTHERN BOUNDARY TYP. SECTION  
1:50

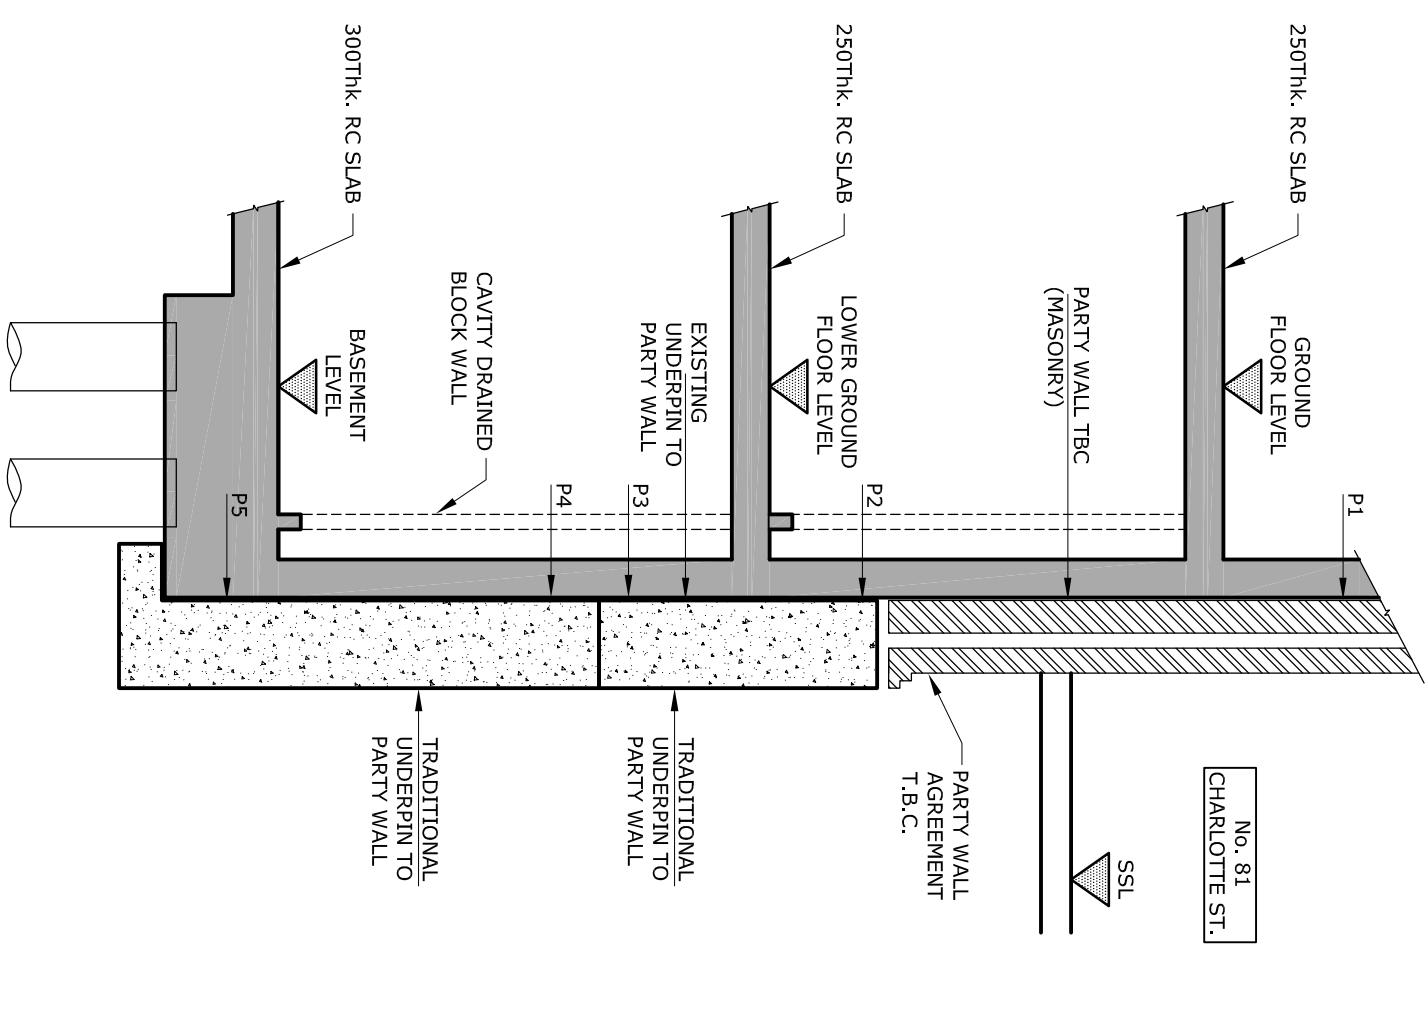


NORTHERN BOUNDARY TYP. SECTION  
1:50

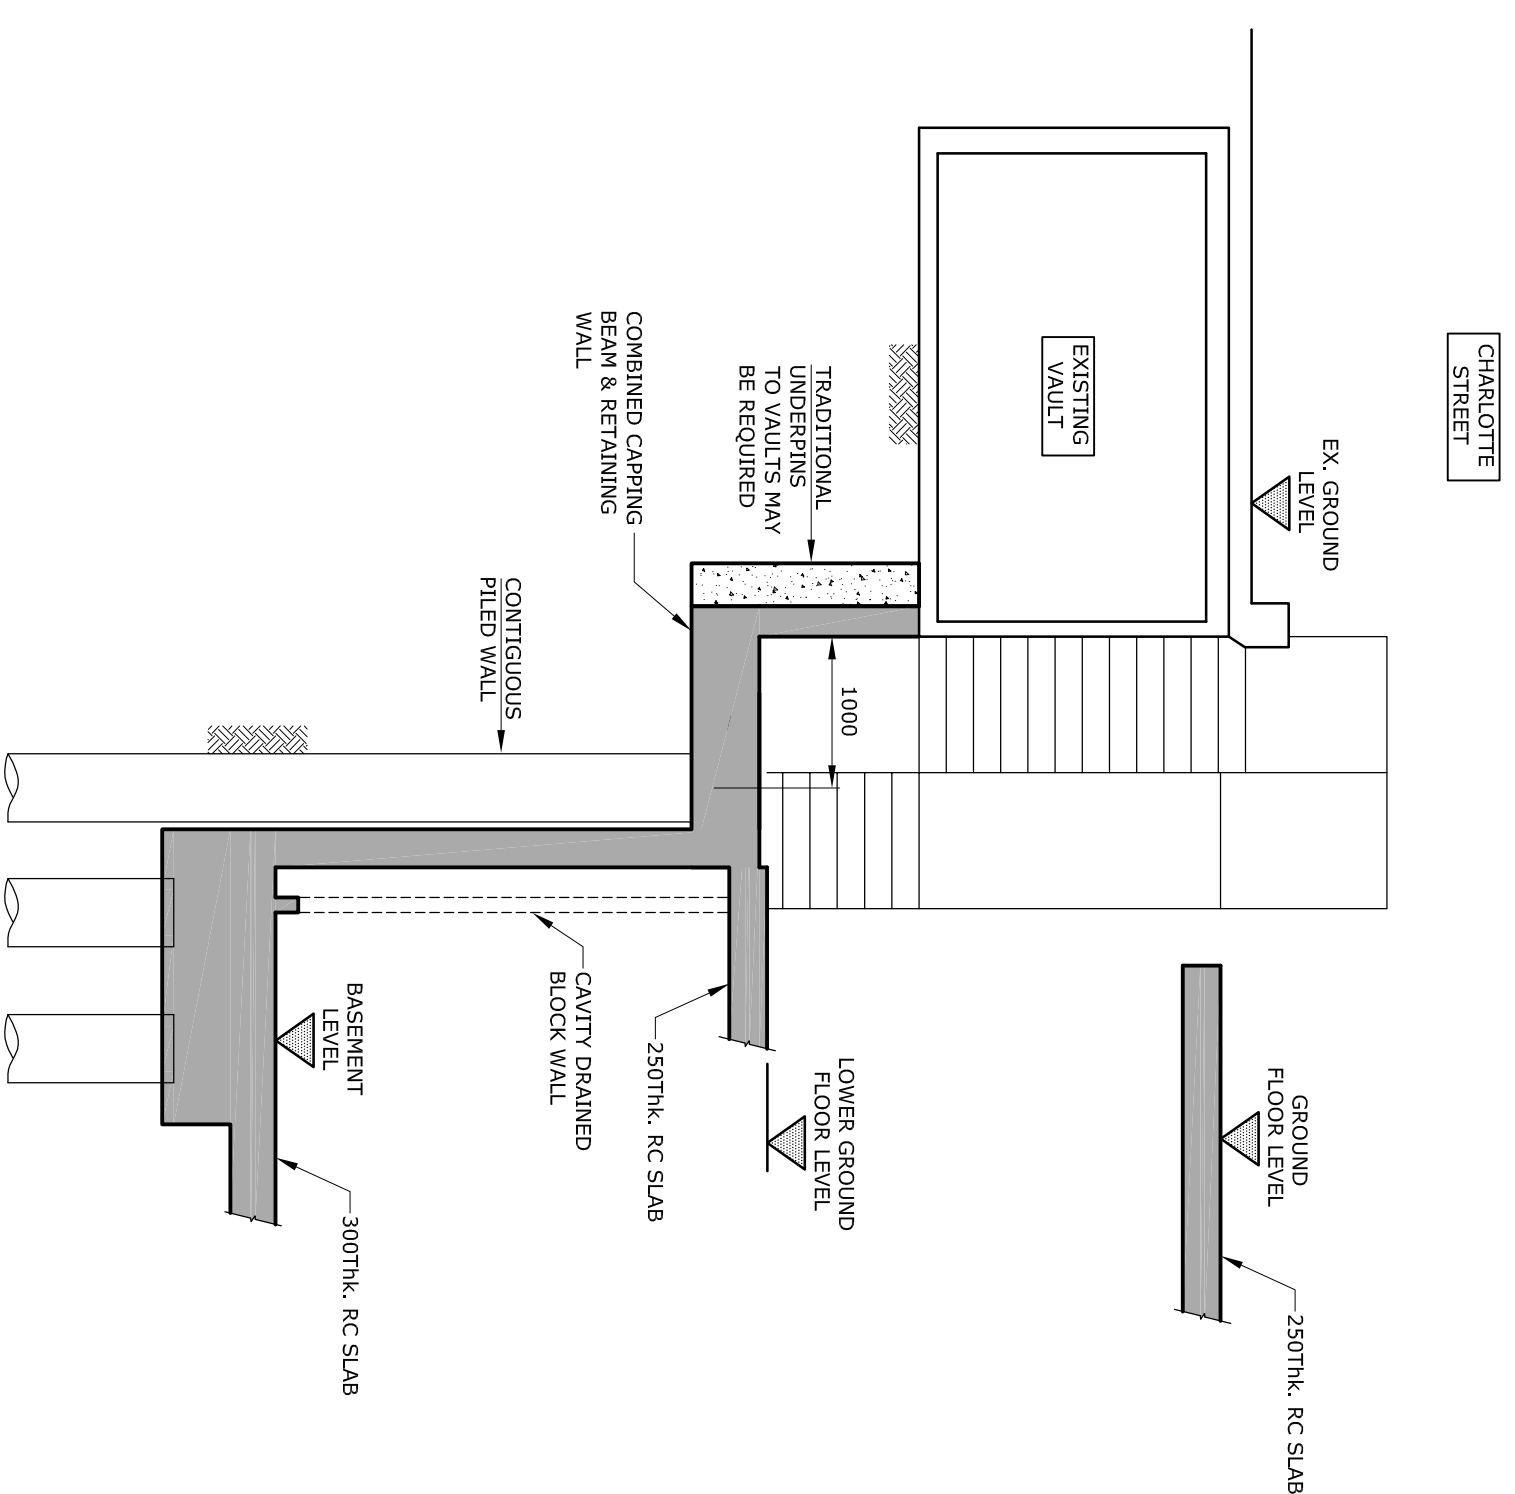


SECTION 1-1  
EAST BOUNDARY TYP.  
1:50

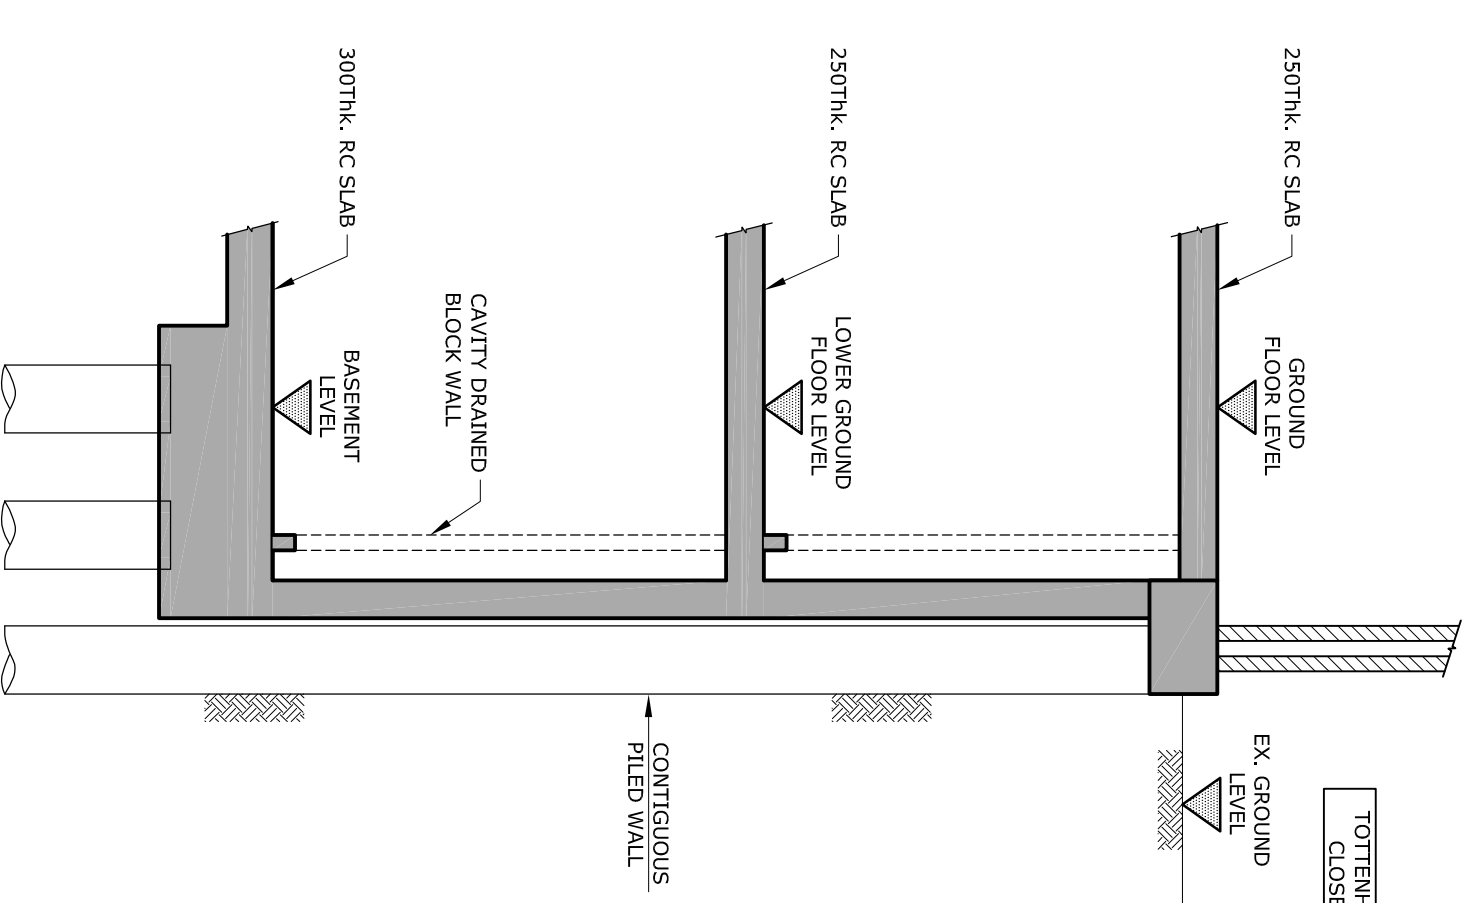

WEST BOUNDARY TYP. SECTION  
1:50

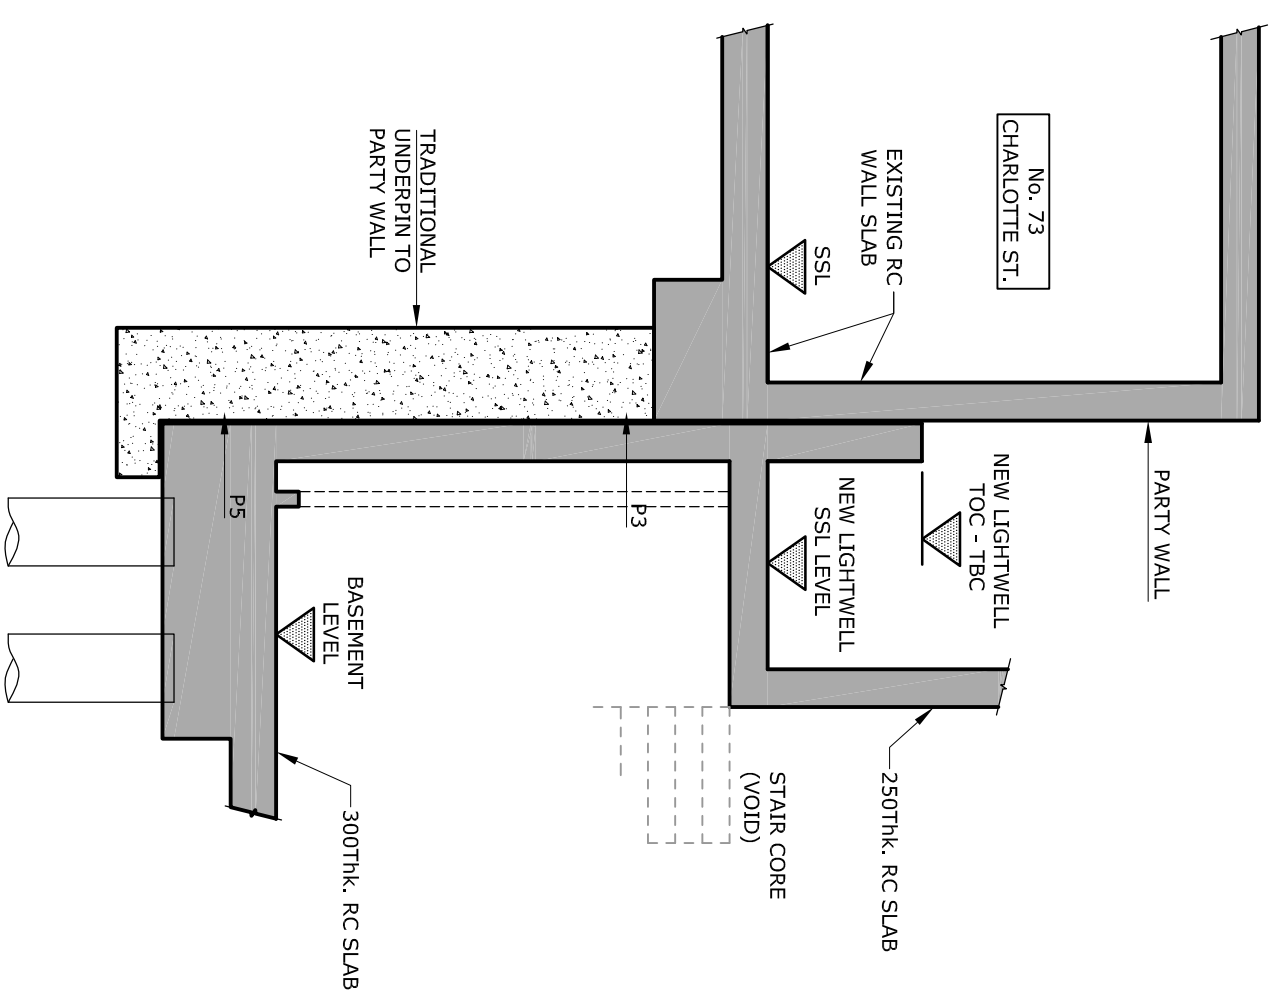

SECTION 2-2  
1:50

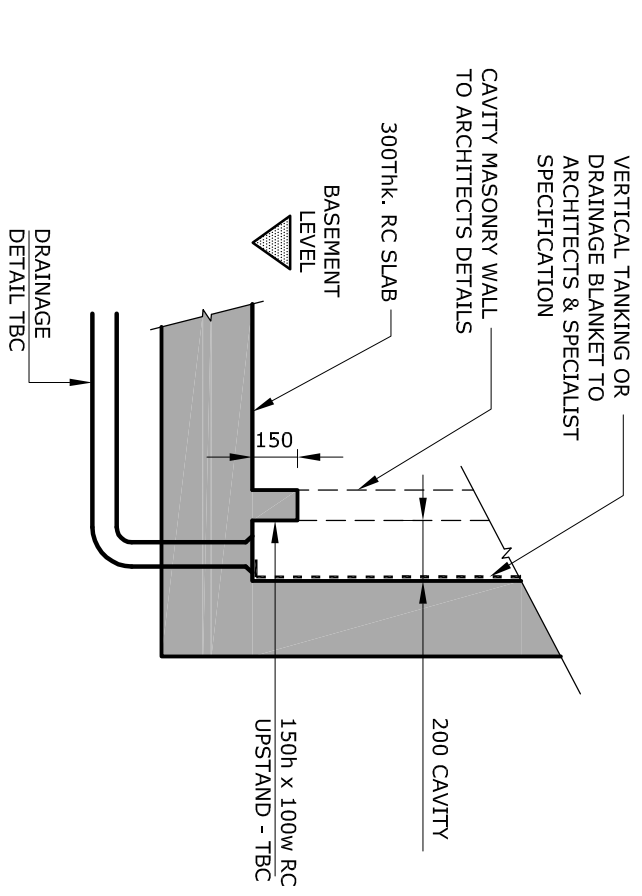

TYPICAL CAVITY DRAINAGE DETAIL  
1:25

**NOTES**

1. THIS DRAWING IS TO BE READ IN CONJUNCTION WITH ALL RELEVANT ENGINEERS, ARCHITECTS' AND SPECIALISTS' DRAWINGS AND THE SPECIFICATION.
2. DO NOT SCALE FROM THIS DRAWING MANUALLY OR ELECTRONICALLY. WRITTEN PERMISSION MUST BE OBTAINED FROM MLM PRIOR TO SCALING ELECTRONICALLY OR USING THIS ELECTRONIC FILE.

Issue	Date	Description	CM	AP
P1	26.01.2015	ISSUED FOR INFORMATION		

Drawing Status: **INFORMATION**

Multidisciplinary Consulting  
3rd Floor Eidon House, 2 Eidon Street, London EC2M 7LS  
Tel: 020 7422 7800 Fax: 020 7426 2095  
Website: www.mlm.co.uk

Client  
**CHARLOTTE STREET PROPERTY LTD.**

Project  
**77-79 CHARLOTTE STREET**

Drawing Title  
**BOUNDARY SECTIONS**

Drawn/Design	CM/DS	Date	11/12/14	Scales	1:25	@ A1
Checked	DS	Approved	AP		1:50	@ A3
Drawing No.	665721_S020		Rev	P1		