

USE OF DRAWINGS

DO NOT SCALE FROM THIS DRAWING. USE WRITTEN DIMENSIONS AND CHECK ON SITE. THIS DRAWING IS BASED ON SITE INFORMATION SUPPLIED BY THIRD PARTIES AND ACCURACY OF EXISTING FEATURES IS NOT GUARANTEED.


ANY ERROR, OMISSION OR DISCREPANCY NOTED ON OR BETWEEN DRAWINGS AND OTHER DOCUMENTS MUST BE REPORTED IN WRITING IMMEDIATELY.

ALL MECHANICAL, ELECTRICAL AND STRUCTURAL LAYOUTS / COMPONENTS ARE INDICATIVE AND MUST BE DESIGNED AND CHECKED BY SPECIALISTS.

DO NOT START WORK ON SITE BEFORE CONFIRMING THAT ALL NECESSARY STATUTORY AND OTHER CONSENTS HAVE BEEN OBTAINED.

THIS DRAWING IS COPYRIGHT AND MUST NOT BE DISTRIBUTED WITHOUT PERMISSION. ELECTRONIC CAD FILES MUST NOT BE ALTERED OR COPIED.

REVISIONS			DRAWN	CHECKED
REV	DATE	DESCRIPTION		
-	05.06.2015	ISSUED FOR PLANNING	CG	ER

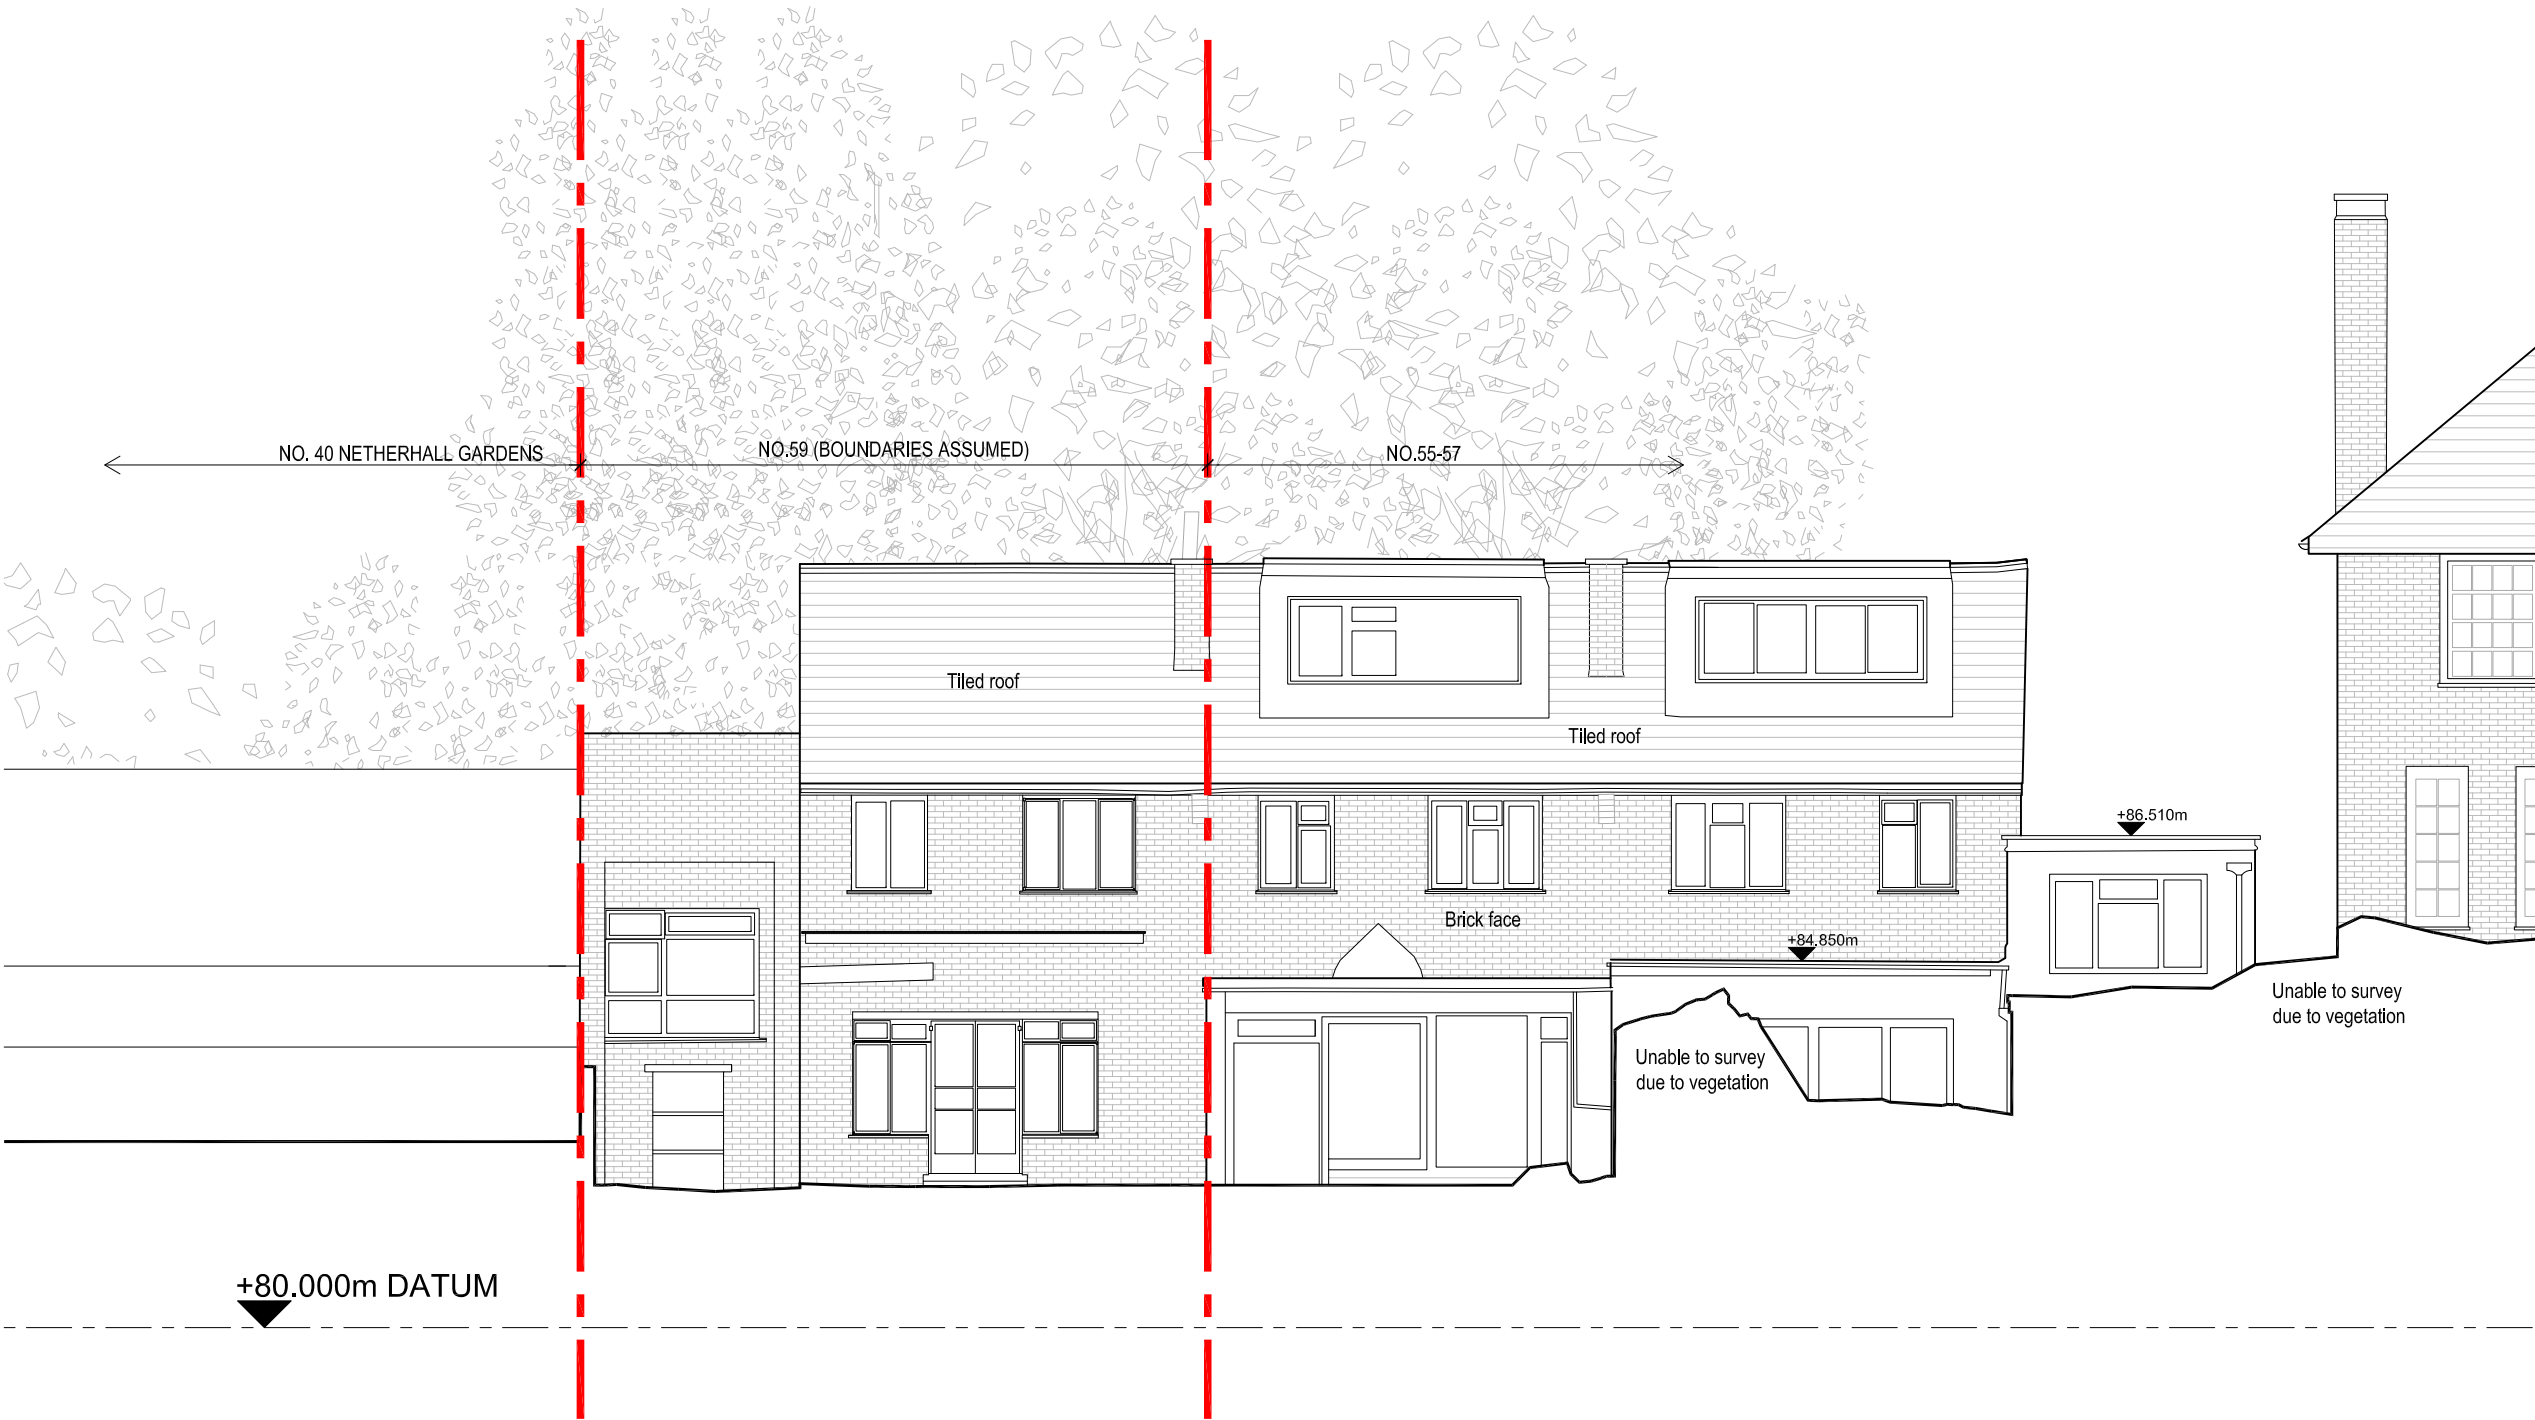

LOM
client
STEFANIE DREWS

project
**59 MARESFIELD GARDENS
LONDON NW3 5TE**

drawing title
**EXISTING WEST ELEVATION
(VIEW FROM GARDEN)**

sheet size
A3

scale
1:100 @ A3

status
PLANNING

drawing no.
1314A-PP-EX-08

revision
-

LOM architecture and design
The Glass House 5 Slater Street London E1 6JY UK
Phone +44(0)20 8444 2999 **Email** mail@lom-fdp.com
Web www.lom-architecture.com

SCALE 1:100
EXISTING WEST ELEVATION

