

NOTES

JUB studio takes no responsibility for any dimensions obtained by scaling from this drawing. If no dimension is shown the recipient must ascertain the dimension specifically from the Architect or by site measurement. Supplying this drawing in digital form is solely for convenience and no reliance may be placed on digital data. All data must be checked against hard copy. Dimensions must be checked on site and not assumed to be correct. No responsibility is accepted on the part of JUB studio for any errors or omissions. The drawing is copyright of JUB studio.


JUB studio

122 Church Walk, London, UK, N16 6DW  
www.jubstudio.com



LOCATION PLAN

KEY:

 INDICATES ALTERATIONS

 INDICATES EXISTING WALLS

A	Drainage revision, toilet partition and door	20150925	AB
	Plotting	20150220	AB
Rev	Description	Date	Dwn Chk

Purpose of Issue  
PLANNING

Project

19 GLOUCESTER CRESCENT  
LONDON  
NW1 7DS

Drawing Title



SECOND FLOOR PLAN EXISTING

Scale	Drawn By	Revision
1:50@A3	AB	
Project No.	Drawing No.	

0043 A-GA-05 A

A

B

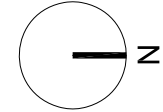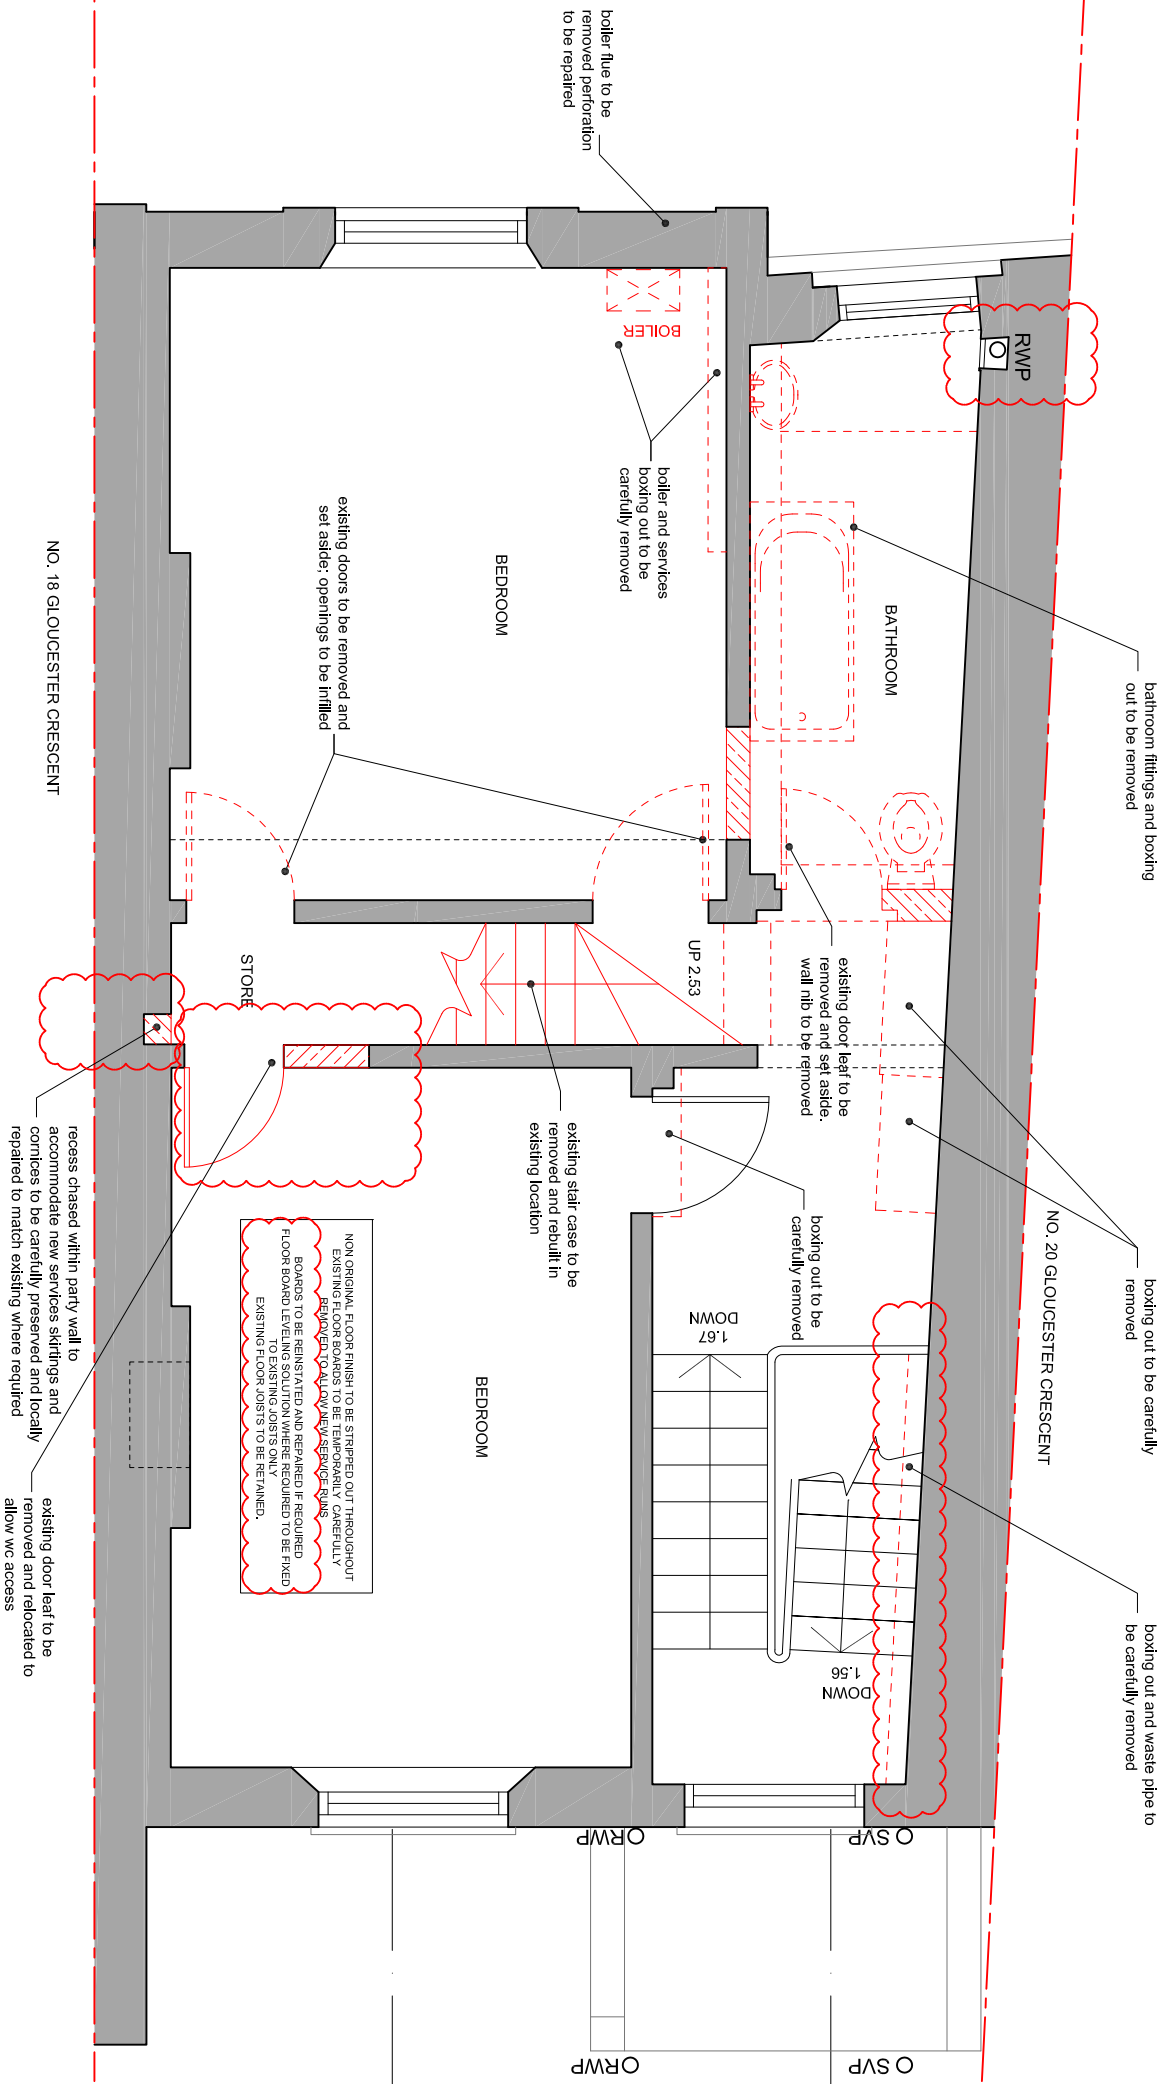

0 2.5 5 m

SECOND FLOOR PLAN EXISTING  
scale 1:50