


GENERAL NOTES
 1. ALL WORK SHALL BE IN ACCORDANCE WITH THE BUILDING REGULATIONS AND THE LATEST EDITIONS OF THE BRITISH STANDARDS INSTITUTION (BSI) STANDARDS.
 2. THE CONTRACTOR SHALL BE RESPONSIBLE FOR OBTAINING ALL NECESSARY PERMITS AND APPROVALS FROM THE LOCAL AUTHORITY.
 3. THE CONTRACTOR SHALL BE RESPONSIBLE FOR PROTECTING ALL EXISTING SERVICES AND STRUCTURE.
 4. THE CONTRACTOR SHALL BE RESPONSIBLE FOR THE PROTECTION OF ALL ADJACENT PROPERTIES.
 5. THE CONTRACTOR SHALL BE RESPONSIBLE FOR THE PROTECTION OF ALL PUBLIC AREAS.
 6. THE CONTRACTOR SHALL BE RESPONSIBLE FOR THE PROTECTION OF ALL UTILITIES.
 7. THE CONTRACTOR SHALL BE RESPONSIBLE FOR THE PROTECTION OF ALL TREES AND PLANTS.
 8. THE CONTRACTOR SHALL BE RESPONSIBLE FOR THE PROTECTION OF ALL HISTORICAL MONUMENTS AND REMAINS.
 9. THE CONTRACTOR SHALL BE RESPONSIBLE FOR THE PROTECTION OF ALL ARCHITECTURAL FEATURES.
 10. THE CONTRACTOR SHALL BE RESPONSIBLE FOR THE PROTECTION OF ALL LANDSCAPE FEATURES.
 11. THE CONTRACTOR SHALL BE RESPONSIBLE FOR THE PROTECTION OF ALL SOILS AND WATER RESOURCES.
 12. THE CONTRACTOR SHALL BE RESPONSIBLE FOR THE PROTECTION OF ALL AIR QUALITY.
 13. THE CONTRACTOR SHALL BE RESPONSIBLE FOR THE PROTECTION OF ALL CLIMATE CHANGE MITIGATION MEASURES.
 14. THE CONTRACTOR SHALL BE RESPONSIBLE FOR THE PROTECTION OF ALL BIODIVERSITY.
 15. THE CONTRACTOR SHALL BE RESPONSIBLE FOR THE PROTECTION OF ALL CULTURAL HERITAGE.
 16. THE CONTRACTOR SHALL BE RESPONSIBLE FOR THE PROTECTION OF ALL SOCIAL AND ECONOMIC BENEFITS.
 17. THE CONTRACTOR SHALL BE RESPONSIBLE FOR THE PROTECTION OF ALL COMMUNITY ENGAGEMENT MEASURES.
 18. THE CONTRACTOR SHALL BE RESPONSIBLE FOR THE PROTECTION OF ALL TRANSPARENCY MEASURES.
 19. THE CONTRACTOR SHALL BE RESPONSIBLE FOR THE PROTECTION OF ALL ACCOUNTABILITY MEASURES.
 20. THE CONTRACTOR SHALL BE RESPONSIBLE FOR THE PROTECTION OF ALL ETHICAL MEASURES.

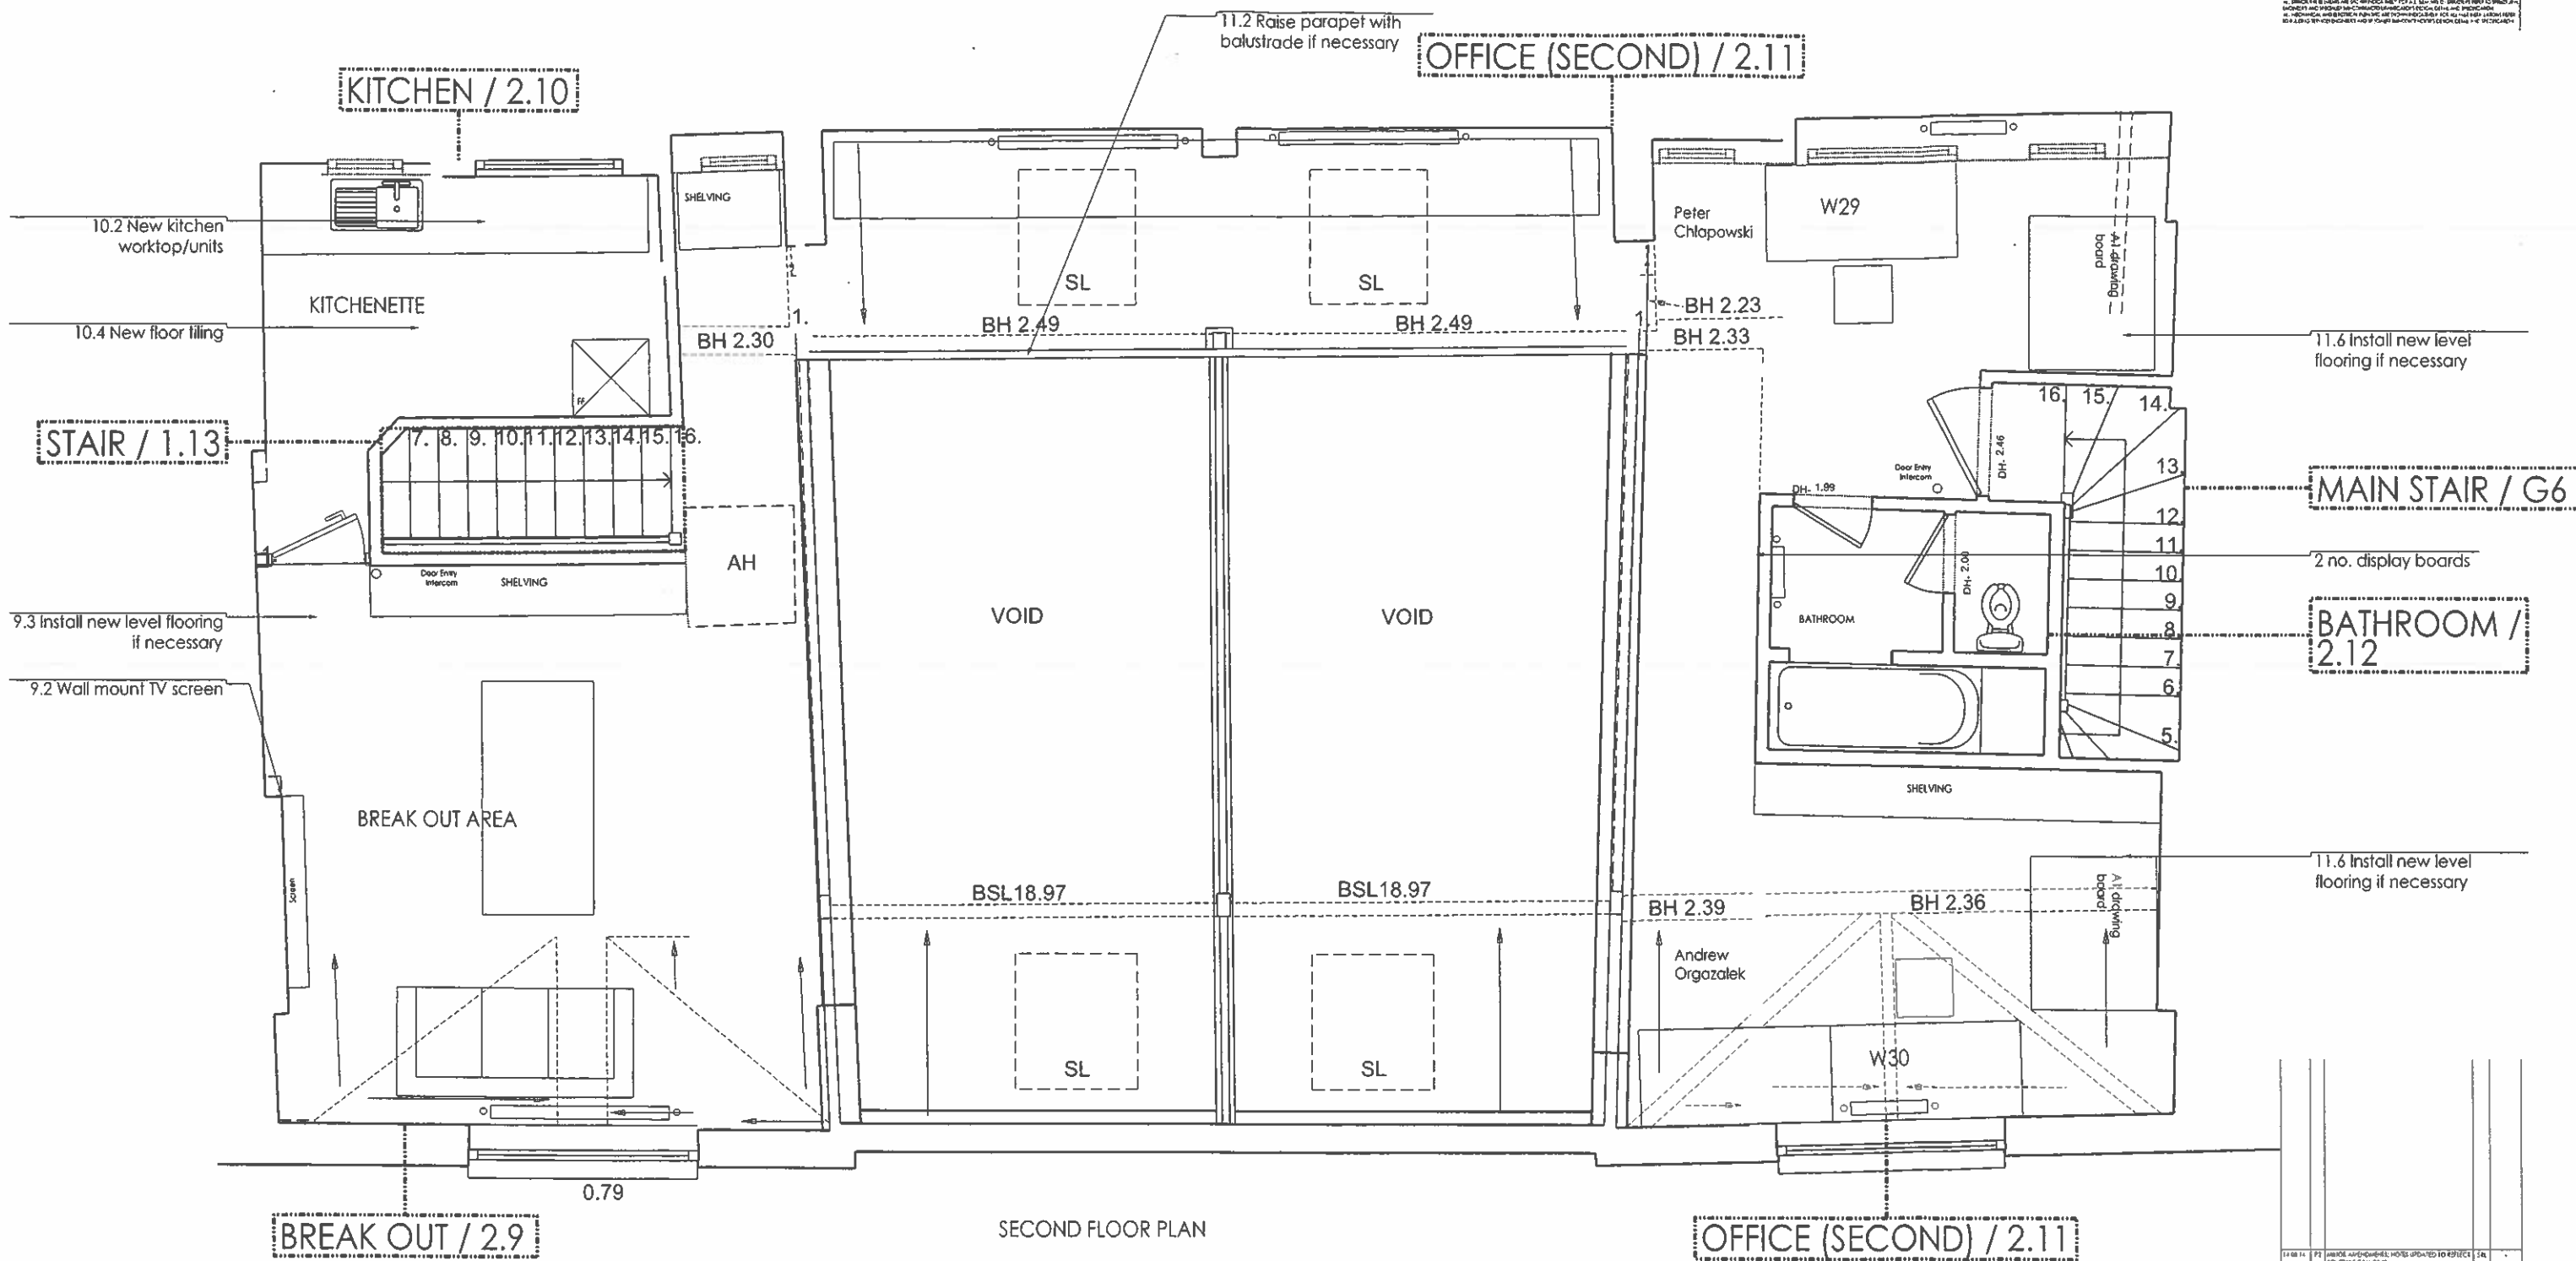

SECOND FLOOR PLAN

- W1 Workstation/future workstation
Allow for 6 no. power sockets and 2 no. data points each
- C1
- R1
- B1
- T1 Temporary workstation
Allow for 2 no. power sockets and 2 no. data points each
- Existing radiators



DATE	REV	DESCRIPTION	BY	CHECKED
14/08/14	P2	FINAL APPROVALS: NOTES UPDATED TO REFLECT	SL	
		CONSOLE OF WORK		

13 - 15 CANFIELD PLACE
 LONDON NW6 3BT
 TEL: 0207 - 372 - 8978
 www.pcto.co.uk

PCKO ARCHITECTS INTERIOR DESIGNERS
 MASTER PLANNERS URBAN DESIGNERS

CLIENT	PCKO
PROJECT	New Office 13 - 15 Canfield Place NW6 3BT
DESCRIPTION	GENERAL ARRANGEMENT PROPOSED LAYOUT SECOND FLOOR PLAN
DATE	DESIGN INTENT
SCALE	1:50 @ A3
DATE	2014-07
DRAWING NO	1425_PR_112
VERSION	P2