


**GENERAL NOTES**  
 1. ALL WORK TO BE DONE IN ACCORDANCE WITH THE BUILDING REGULATIONS AND THE LATEST EDITIONS OF THE BRITISH STANDARDS INSTITUTION (BSI) STANDARDS.  
 2. THE CONTRACTOR SHALL BE RESPONSIBLE FOR OBTAINING ALL NECESSARY PERMITS AND APPROVALS FROM THE LOCAL AUTHORITY.  
 3. THE CONTRACTOR SHALL BE RESPONSIBLE FOR PROTECTING ALL EXISTING SERVICES AND STRUCTURE.  
 4. ALL WORK SHALL BE COMPLETED WITHIN THE SPECIFIED TIME FRAME.  
 5. THE CONTRACTOR SHALL BE RESPONSIBLE FOR THE PROTECTION AND REPAIR OF ALL EXISTING SERVICES AND STRUCTURE.  
 6. ALL WORK SHALL BE COMPLETED IN ACCORDANCE WITH THE LATEST EDITIONS OF THE BRITISH STANDARDS INSTITUTION (BSI) STANDARDS.  
 7. THE CONTRACTOR SHALL BE RESPONSIBLE FOR OBTAINING ALL NECESSARY PERMITS AND APPROVALS FROM THE LOCAL AUTHORITY.  
 8. THE CONTRACTOR SHALL BE RESPONSIBLE FOR PROTECTING ALL EXISTING SERVICES AND STRUCTURE.  
 9. ALL WORK SHALL BE COMPLETED WITHIN THE SPECIFIED TIME FRAME.  
 10. THE CONTRACTOR SHALL BE RESPONSIBLE FOR THE PROTECTION AND REPAIR OF ALL EXISTING SERVICES AND STRUCTURE.

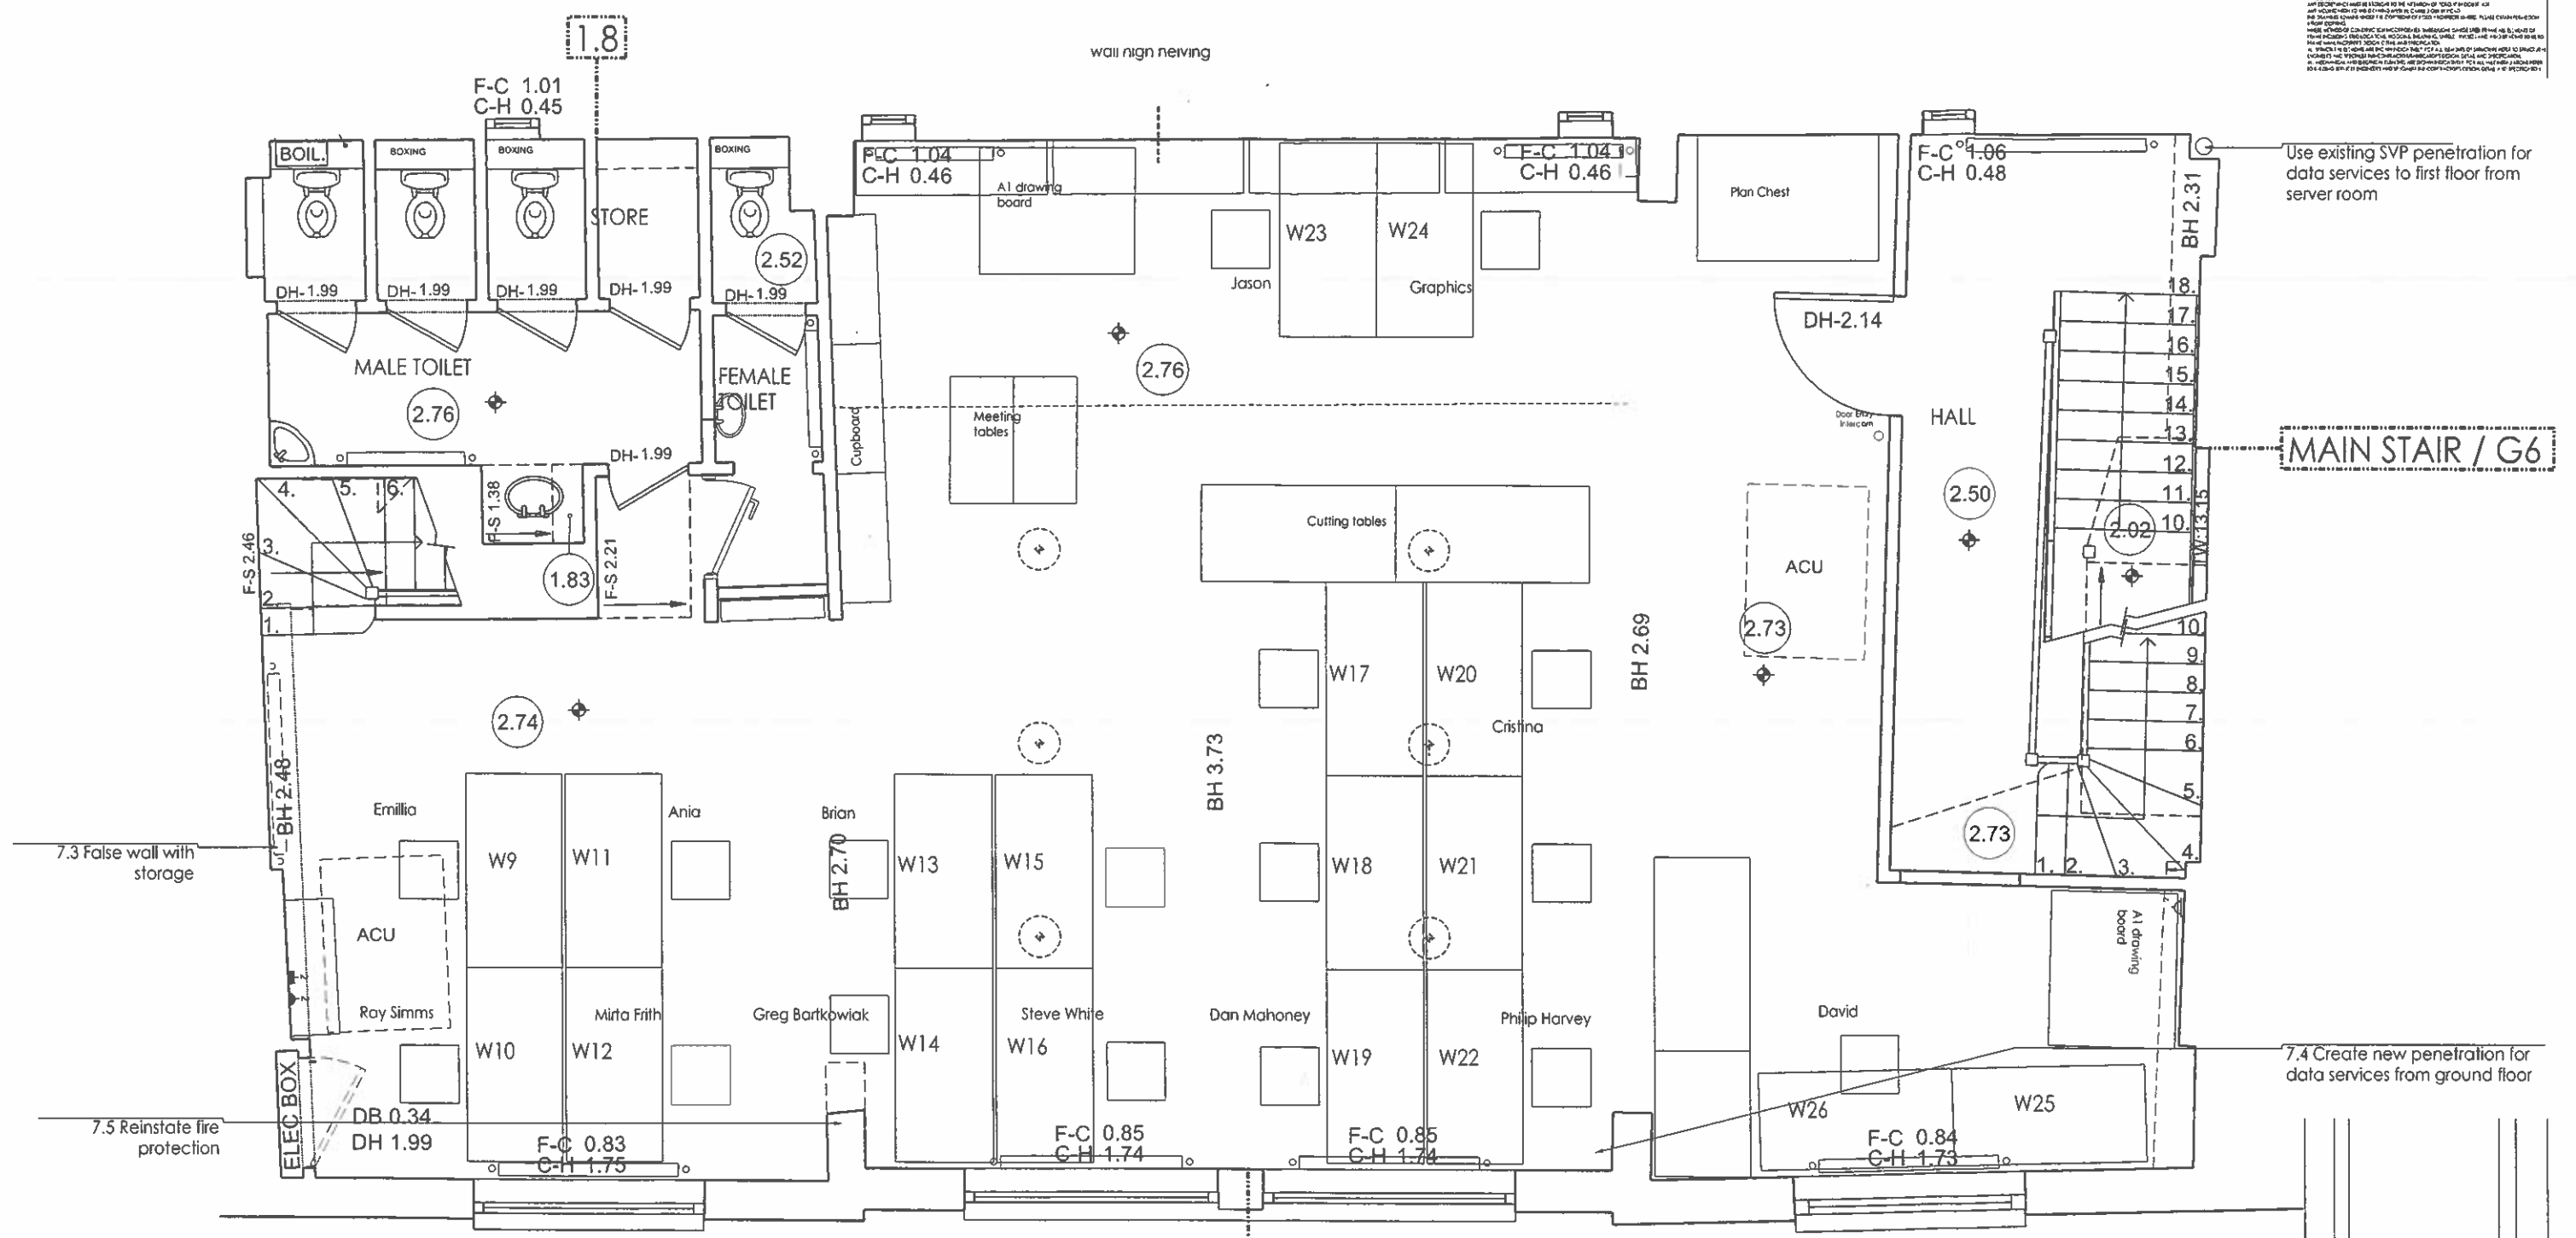

**OFFICE (FIRST) / 1.7**

OFFICE SPACE (FIRST)

- W1 Workstation/future workstation  
Allow for 6 no. power sockets and 2 no. data points each
- C1 Allow for 6 no. power sockets and 2 no. data points each
- R1
- B1
- T1 Temporary workstation  
Allow for 2 no. power sockets and 2 no. data points each
- Existing radiators



7.4 Create new penetration for data services from ground floor

DATE	REV	DESCRIPTION	BY	CHKD

13 - 15 CANFIELD PLACE  
 LONDON NW6 3BT  
 TEL: 0207 - 372 - 8916  
 www.pcko.co.uk

**PCKO** ARCHITECTS INTERIOR DESIGNERS  
 MASTER PLANNERS URBAN DESIGNERS

CLIENT	PCKO
PROJECT	New Office 13 - 15 Canfield Place NW6 3BT
DRAWING NO.	GENERAL ARRANGEMENT PROPOSED LAYOUT FIRST FLOOR PLAN
TITLE	DESIGN INTENT
SCALE	1:50 @ A3
DATE	2014 07
DRAWN BY	SRB
CHECKED BY	KO
DRAWING NO.	1425_PR_111
VERSION	P2