




revision	date	author	revision notes
-	-	-	-

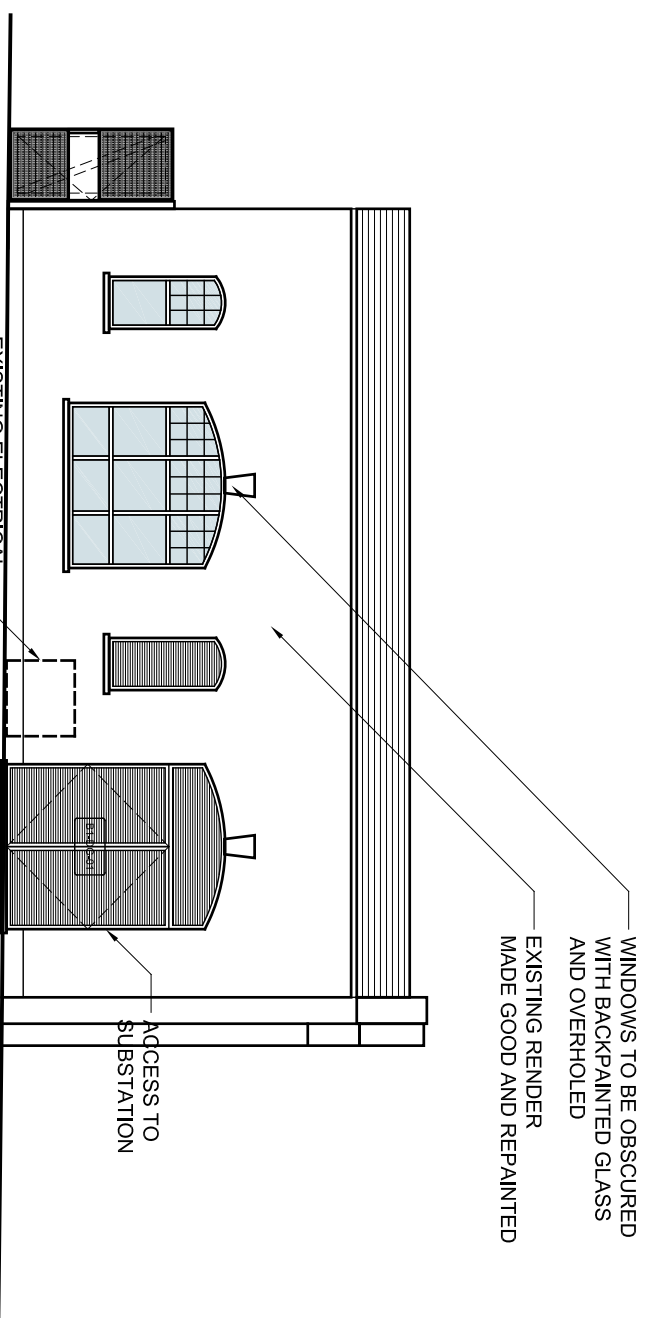


Street Elevation

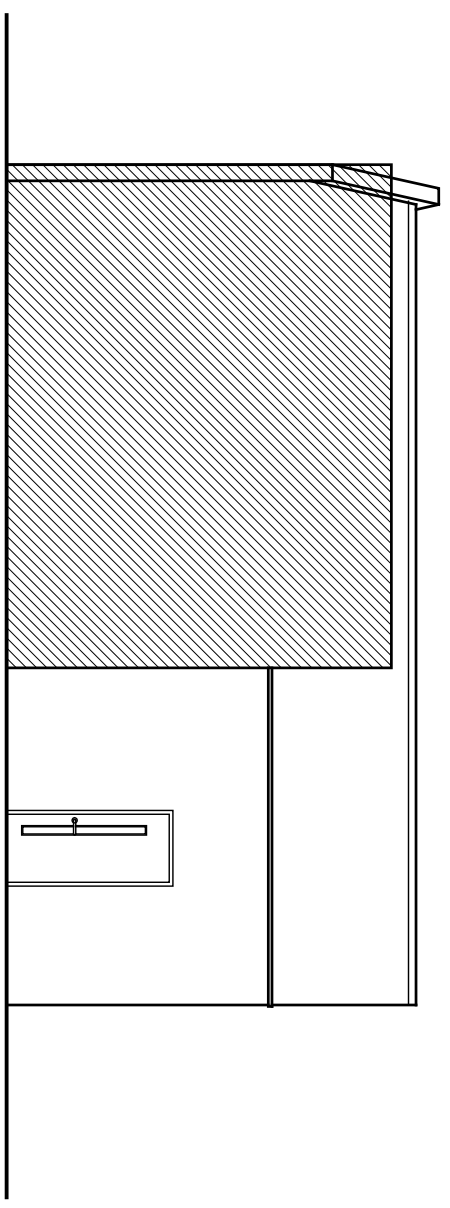

Rear Elevation

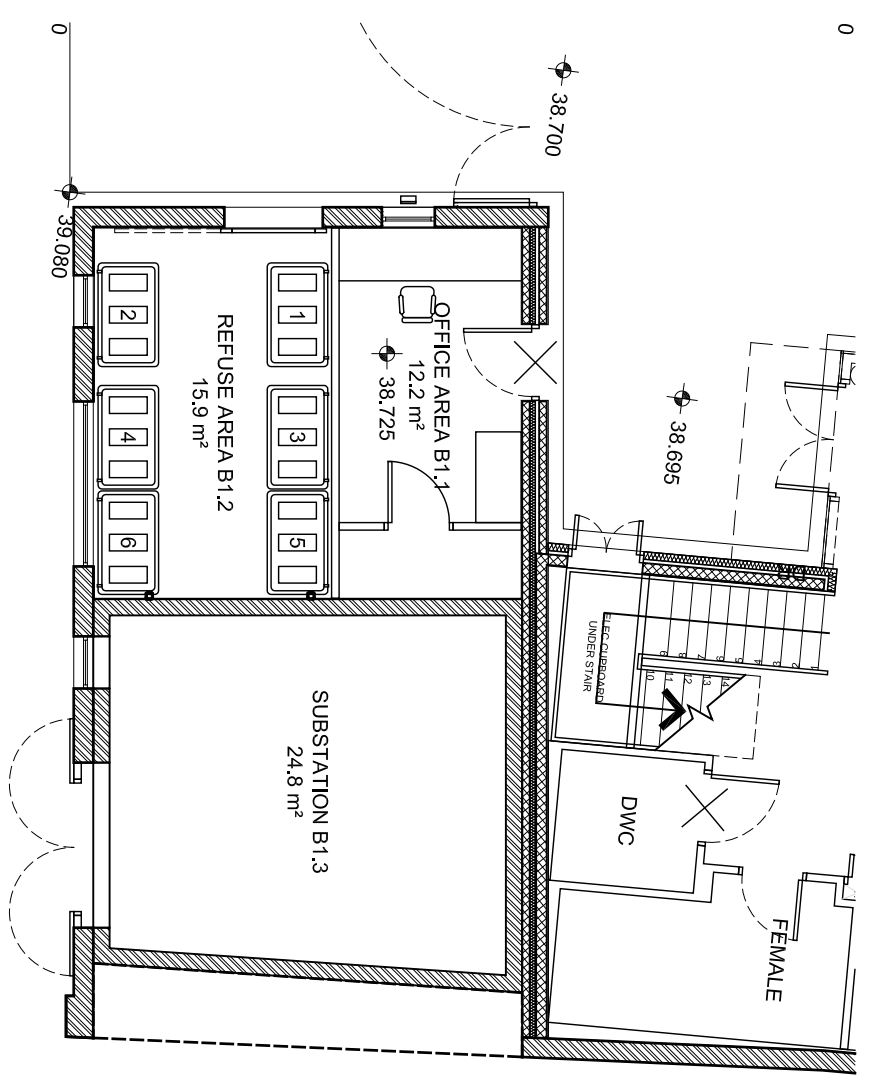

Plan as Consented

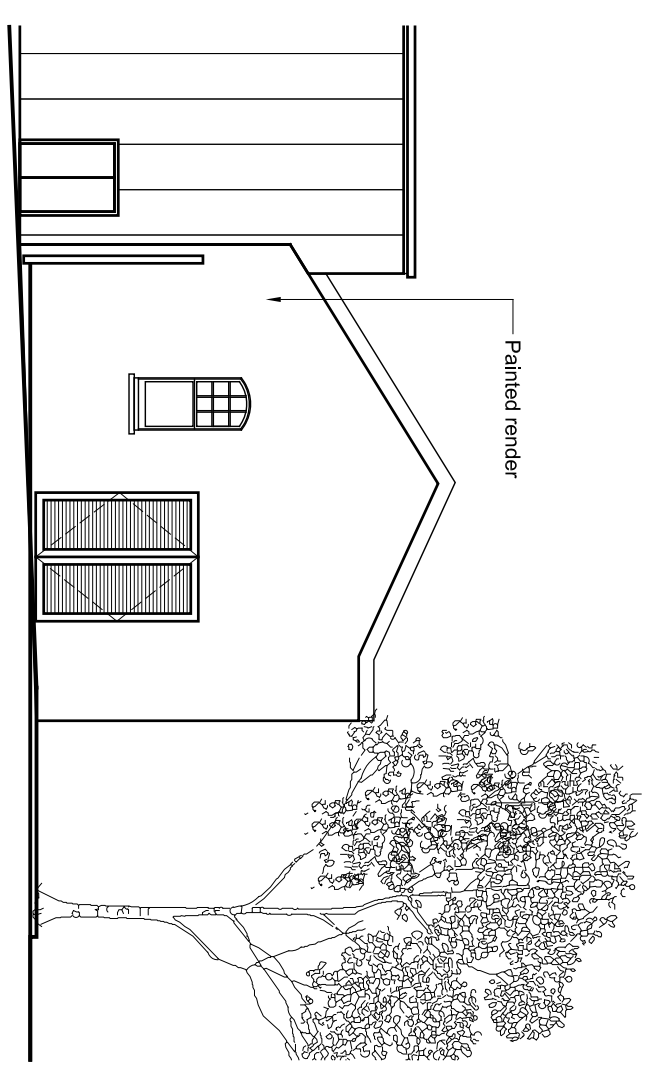

Side Elevation

Before proposed demolition takes place, a detailed measured survey of the existing elevations will be undertaken to allow reconstruction prior to the completion of the works at 6 Erskine Road.

All materials in the reconstruction will match existing. Rebuilt walls will comprise new common brickwork, sand/cement render painted to match the existing finish. Retained window openings will have new painted timber windows to match existing

PLANNING

DO NOT SCALE FROM THIS DRAWING. Verify all dimensions on site

P K S
architects

Project: Caretaker's Lodge, 6 Erskine Road, NW3
Site: Caretaker's Lodge - Proposed as Consented
Scale: 1:100 @ A3
Author: GJJ
Date: 04.06.15
Rev: 835
Drawing No: 055-04

© PKS Architects LLP 10 Deane House Studio, Greenwood Place, London, NW6 1UB T: 020 7424 4800 F: 020 7424 4801 e: pksh@pksharchitects.com