



This drawing is the copyright of PML Architecture. This drawing must be read in conjunction with the Designer's Risk Assessment, specification and all other relevant documentation and drawings. PML Architecture accept no liability for any expense, loss or damage of whatsoever nature and however arising from any variation made to this drawing or in the execution of the work to which it relates which has not been referred to them and their approval obtained.


Do not scale from this drawing or the digital data, only figured dimensions are to be used. For Planning refer to linear scale. Check all dimensions on site prior to carrying out any works – advise any discrepancy

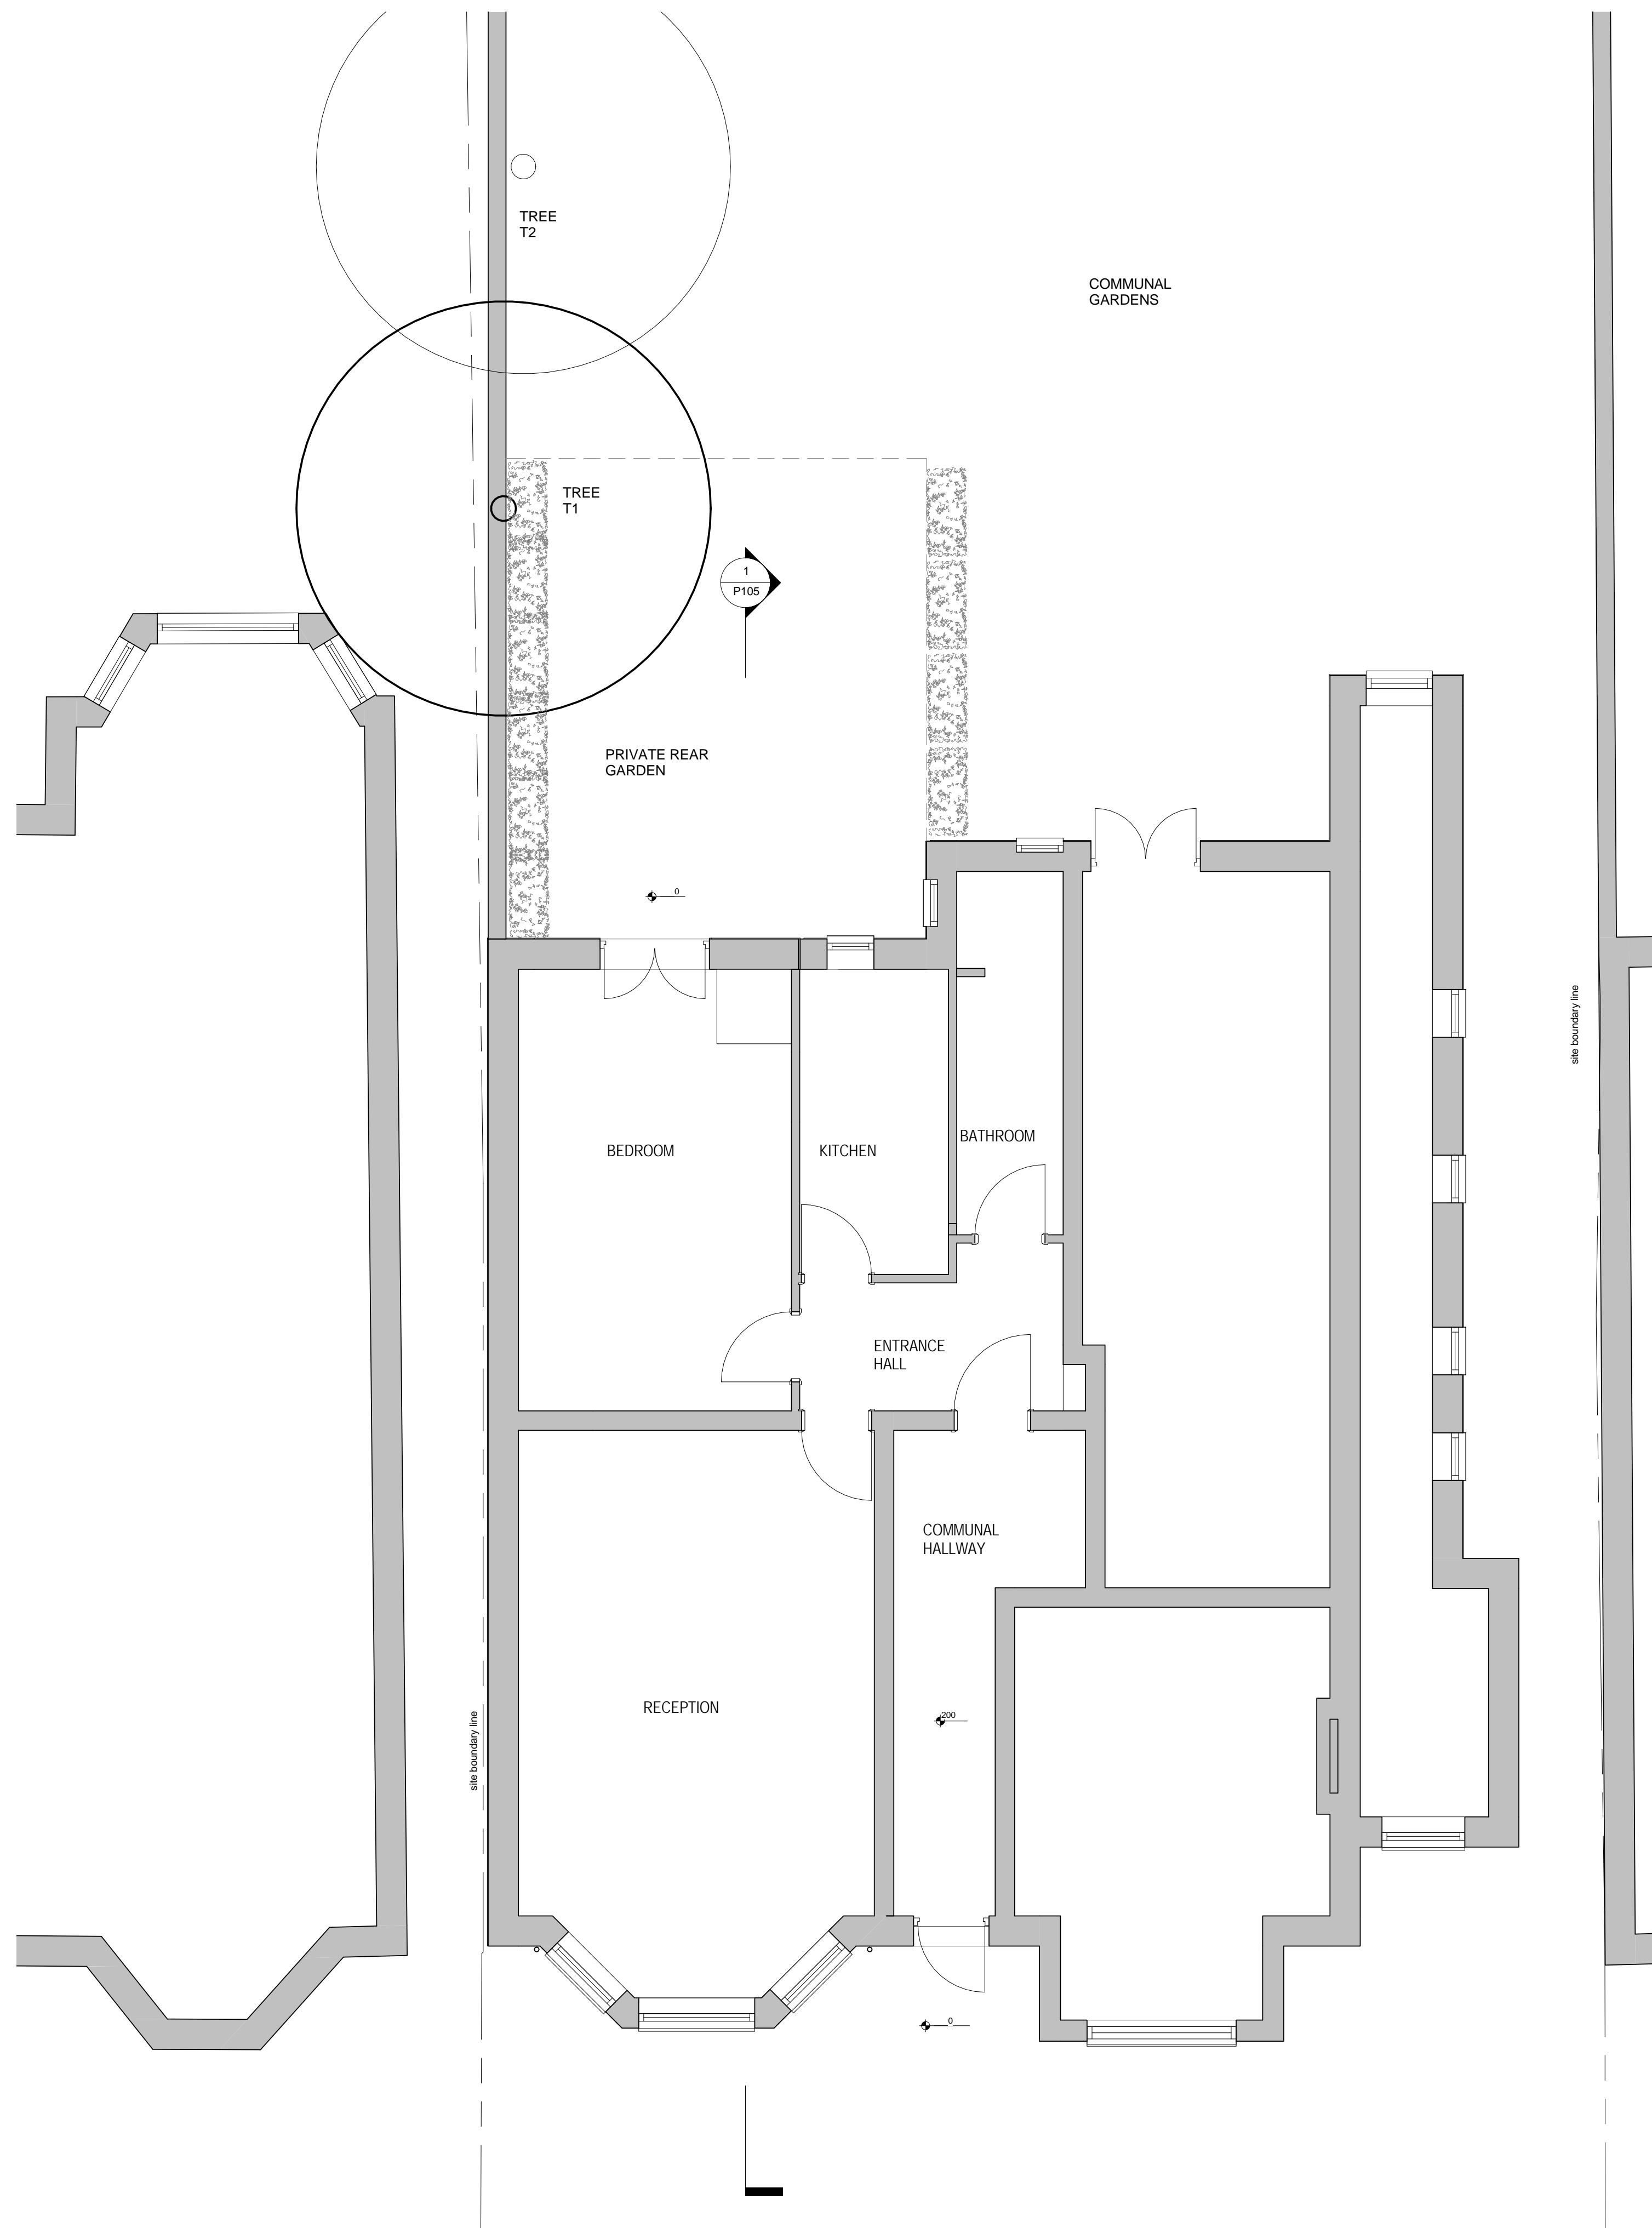


1 EXISTING GROUND FL PLAN
A115 1 : 50 @ A3

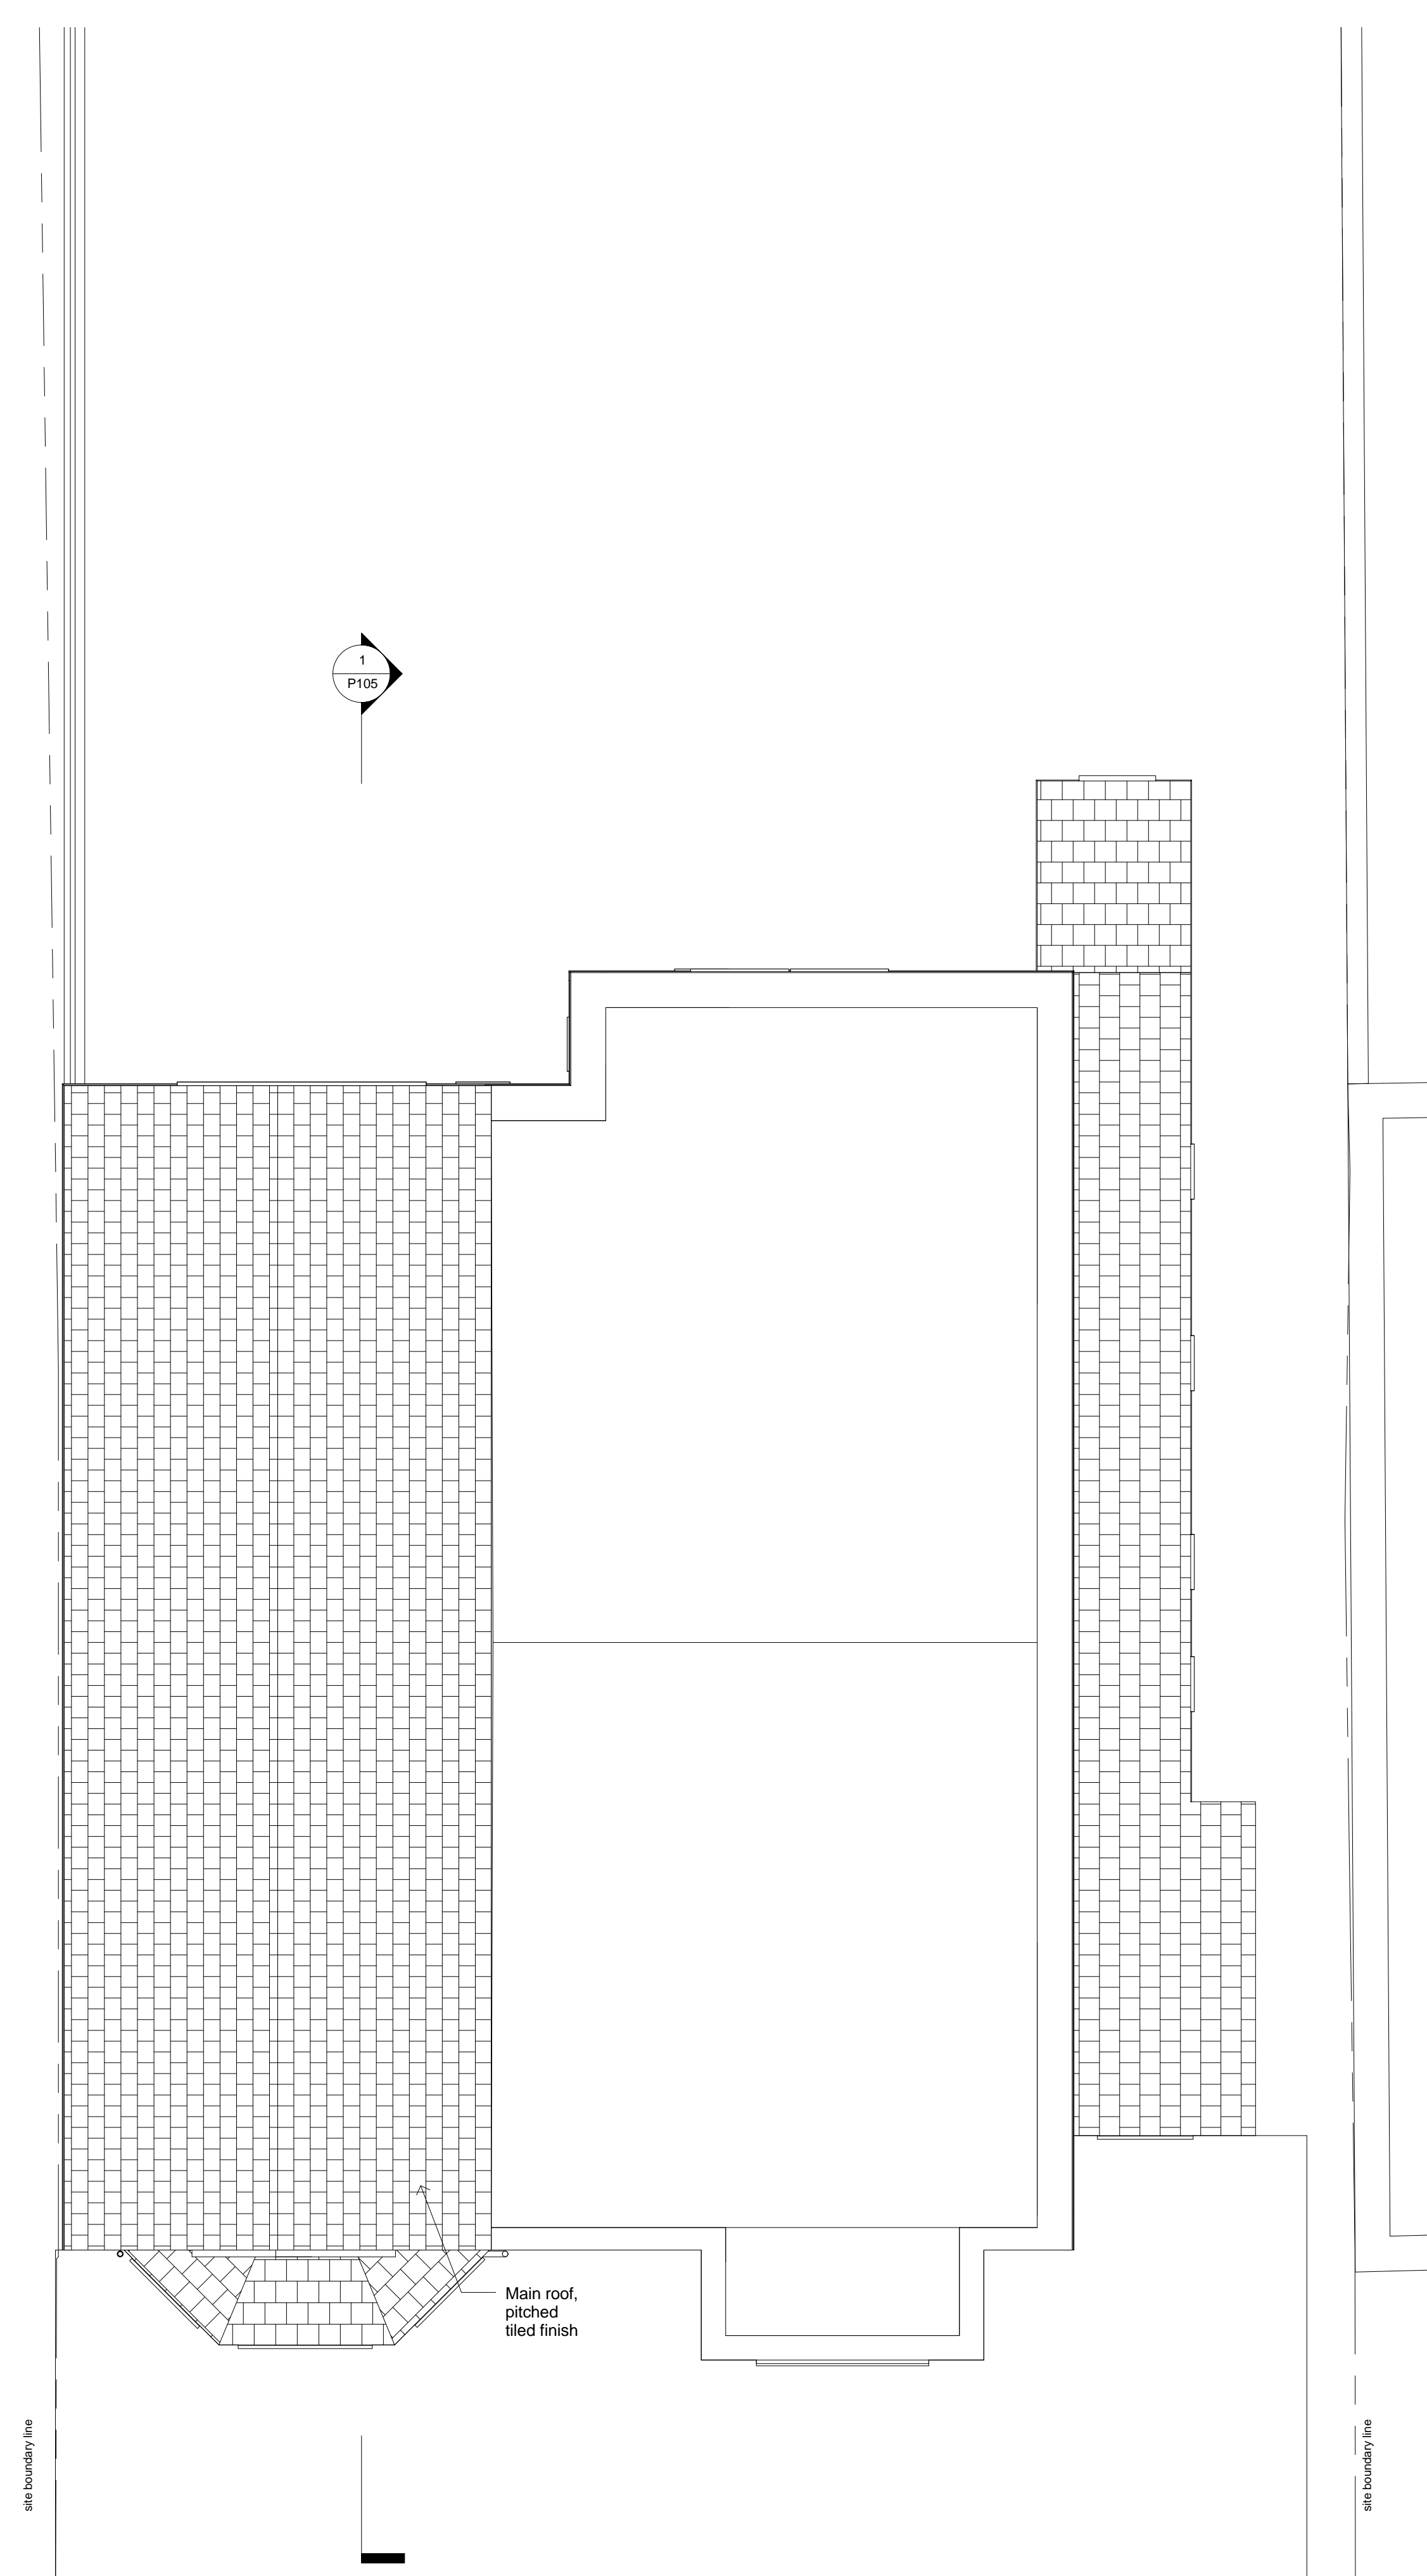


2 EXISTING ROOF PLAN
A115 1:50 @ A3

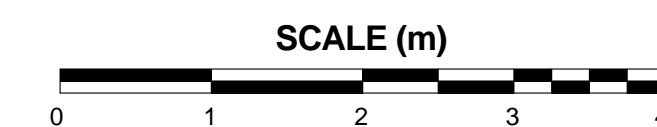


3	Amendments to LBC planning comments	17.05.15	PL	PL
2	Issued for planning	30.05.15	PL	PL
1	Preliminary	21/5/15	PL	PL
REV	DESCRIPTION	DD.MM.YY	BY	CHK
<div>  <p>86-90 Paul Street London EC2A 4NE mail@pmlarchitecture.com 020 7183 8166</p> </div>				
© PML Architecture				
PROJECT:				
<div> REAR EXTENSION FLAT 1 89 PRIORY ROAD NW6 </div>				
DRAWING TITLE:				
EXISTING PLANS				
SCALE:		DATE:		
1 : 50 @ A1		1/5/15		
DRG STAMP:		DRAWING NO:		REV:
PLANNING		P102		3
PROJECT REF:				
PRI				

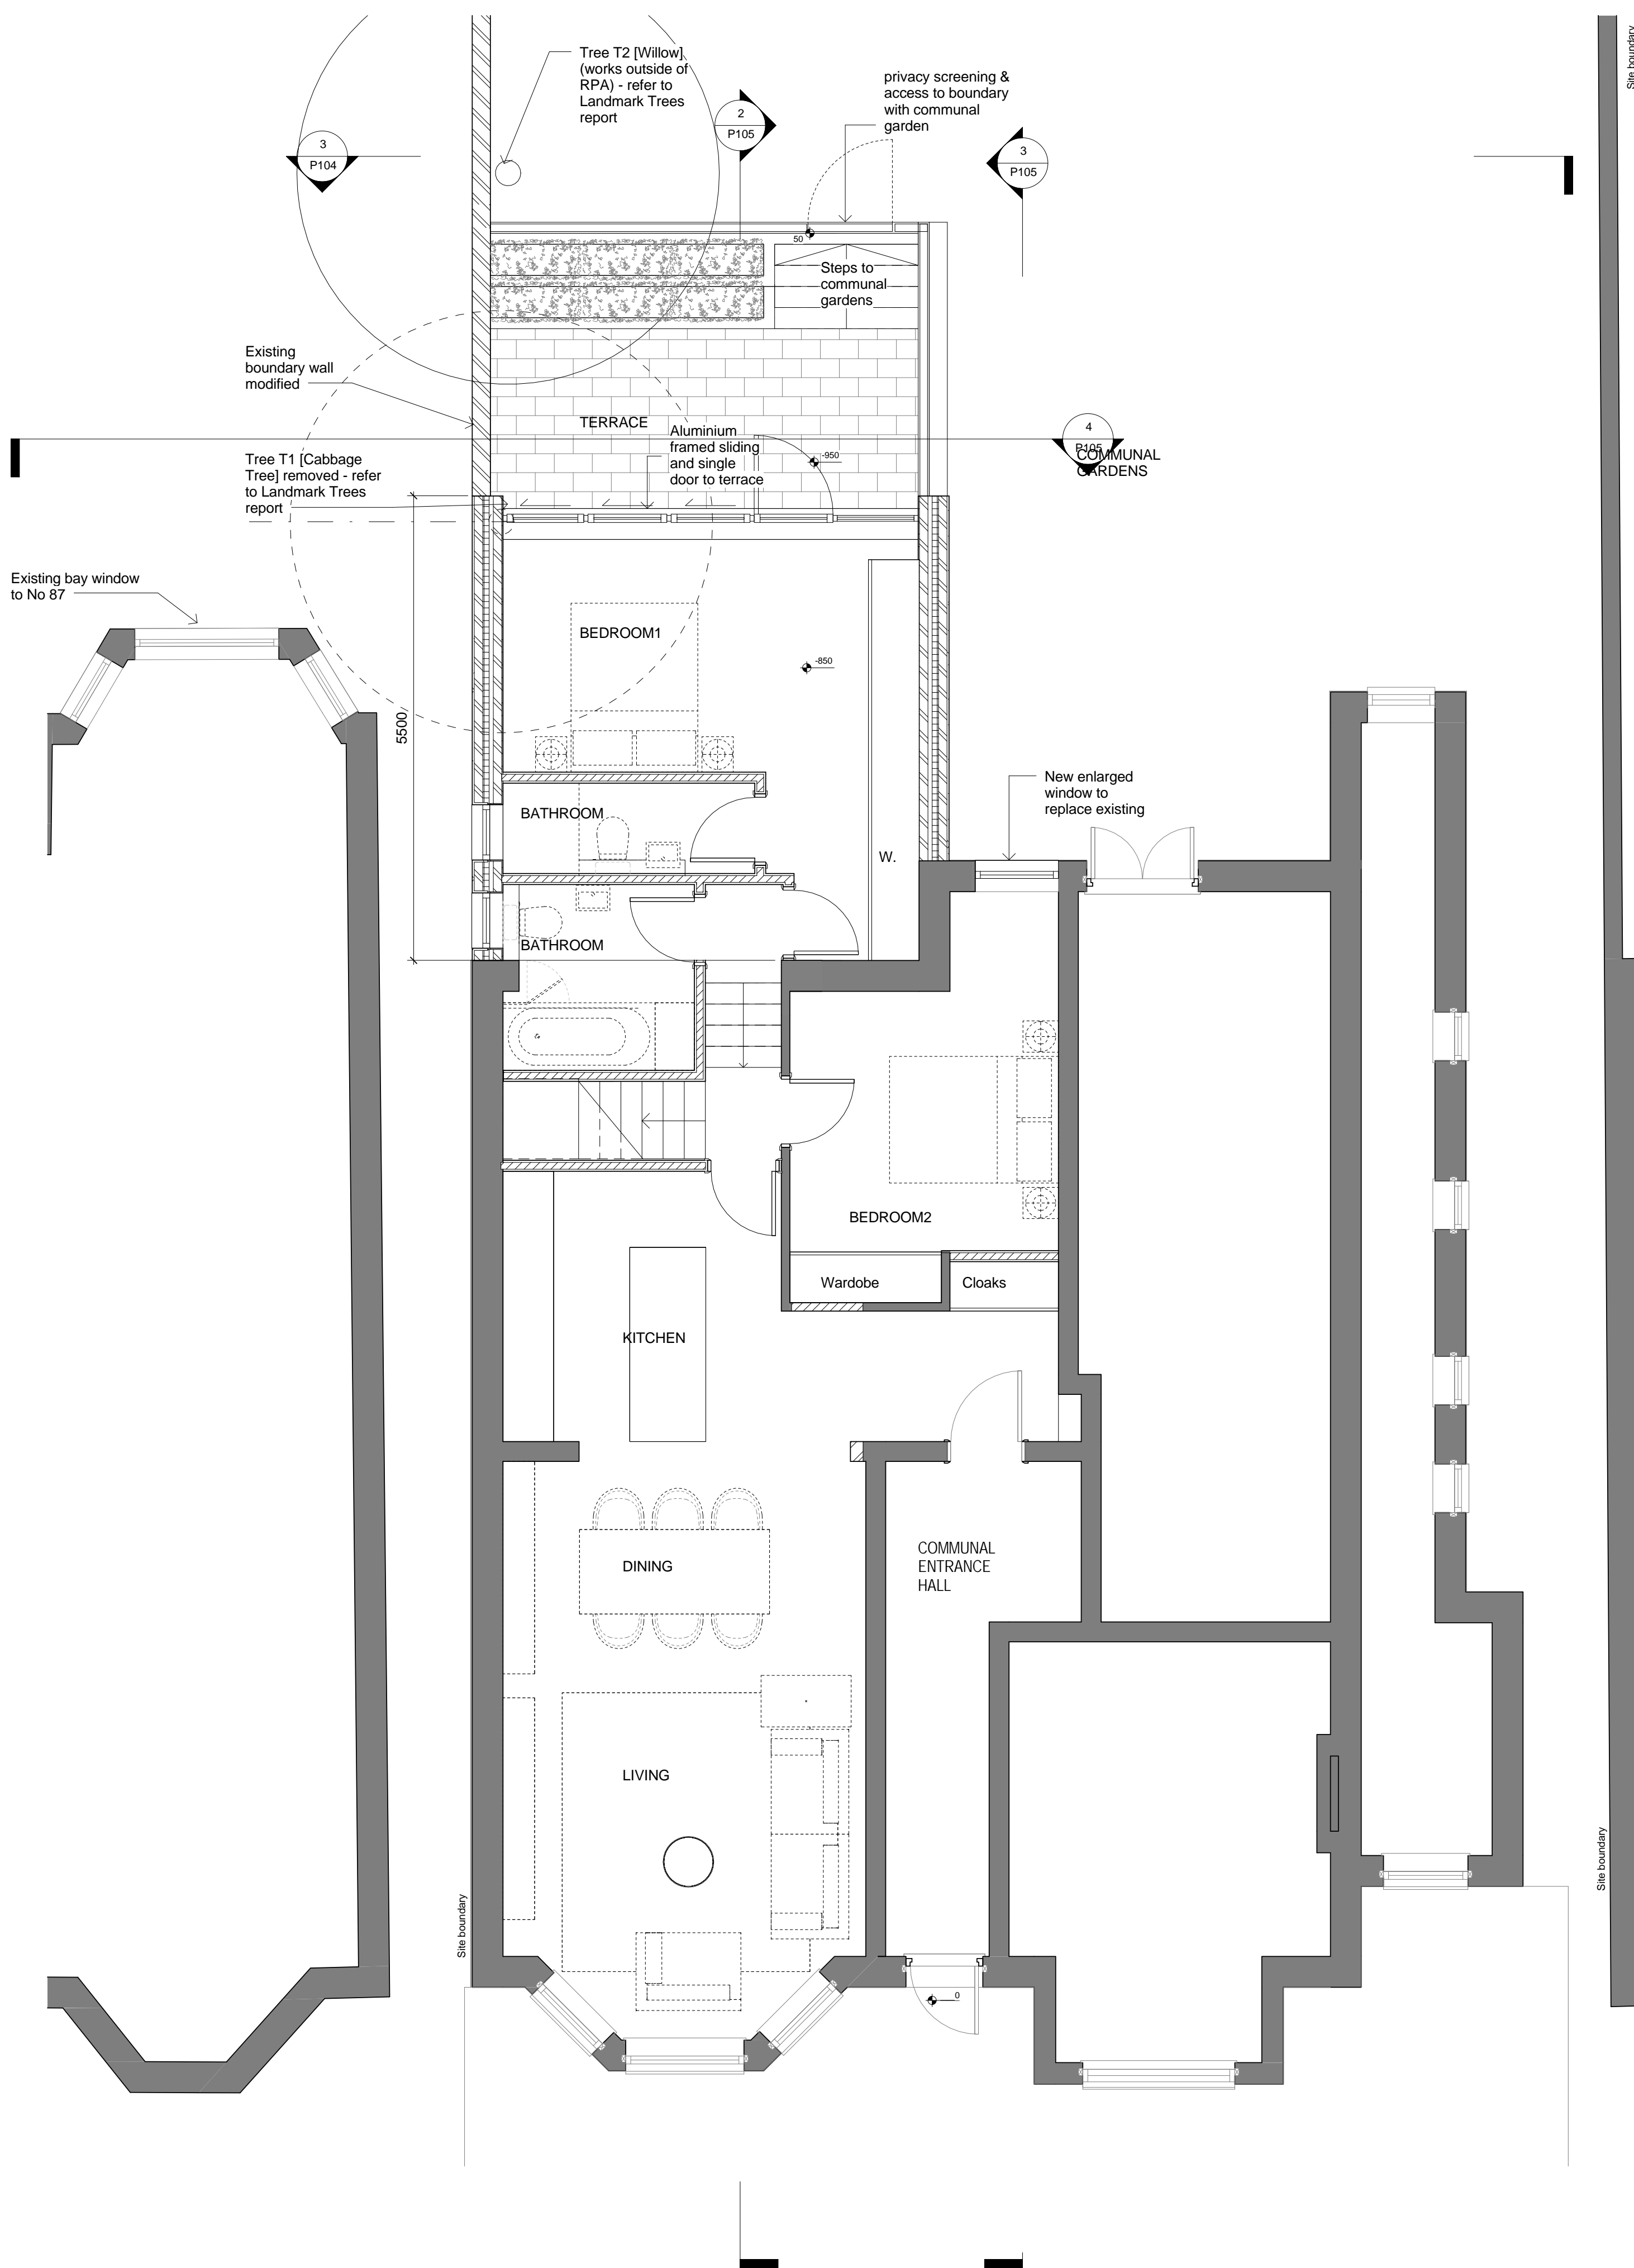


1 PROPOSED GROUND FLOOR PLAN
1 : 50 @ A1, 1 : 100 @ A3

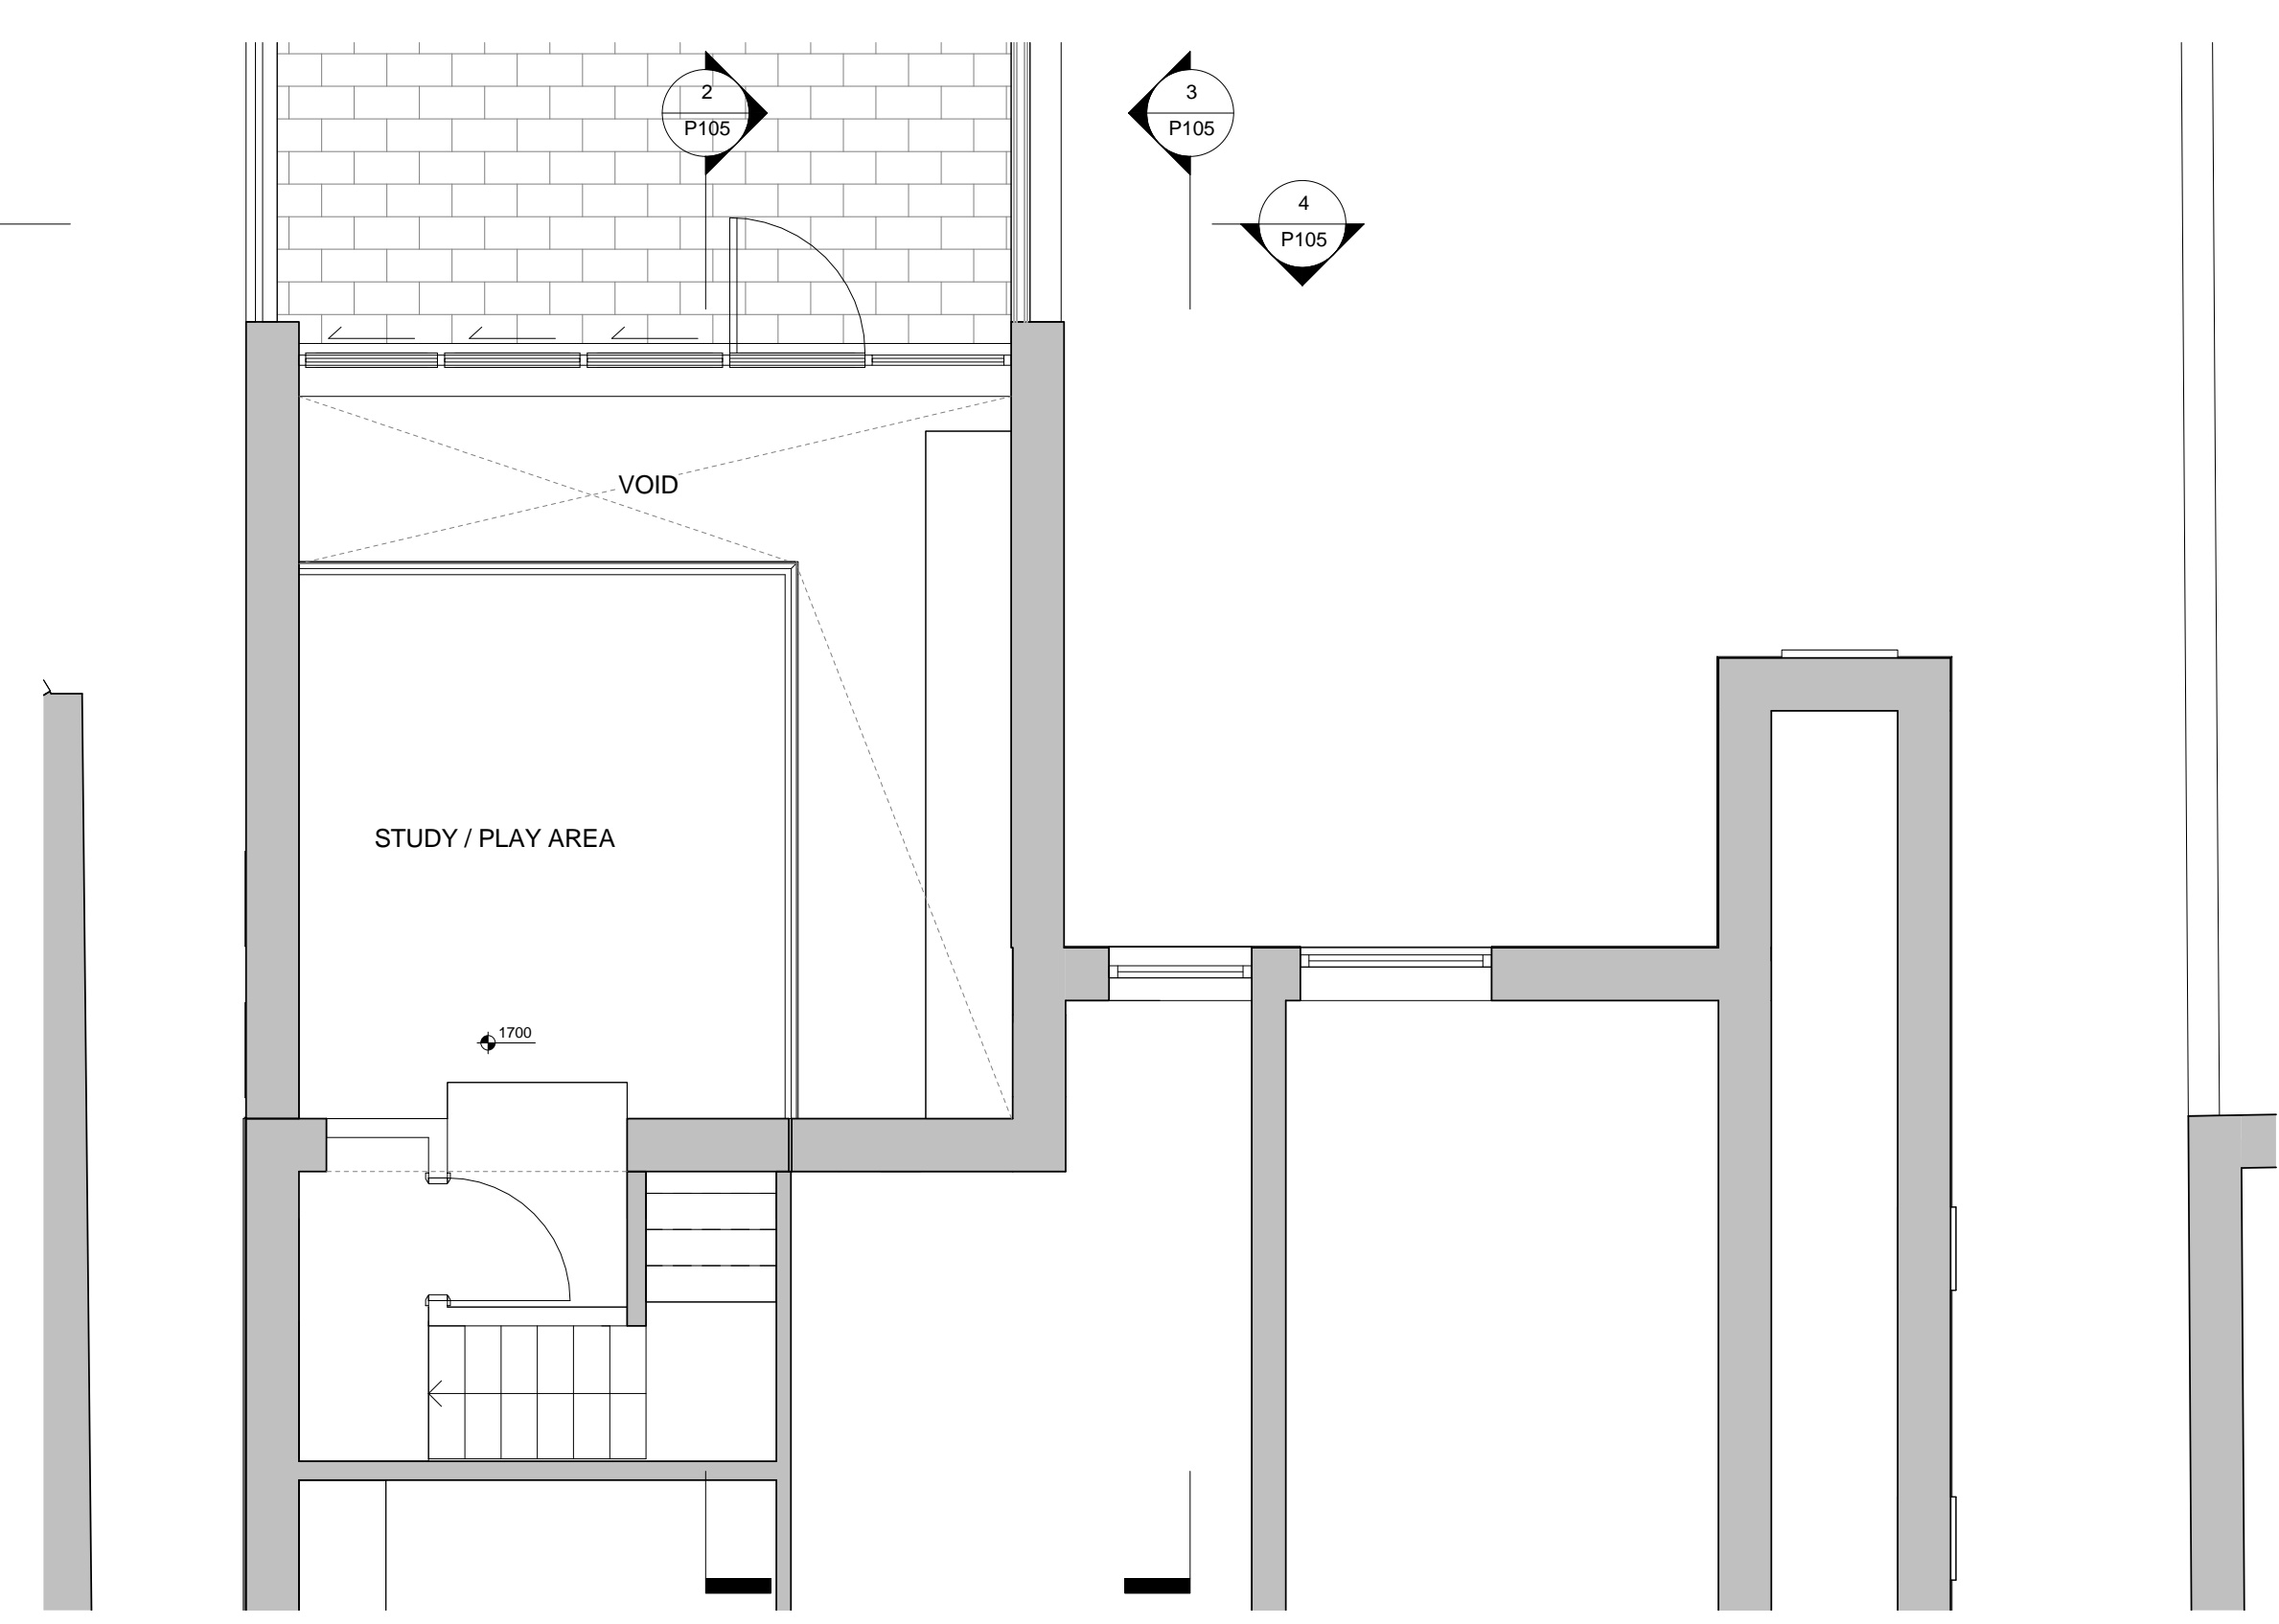

2 PROPOSED MEZZANINE FLOOR
1 : 50 @ A1, 1 : 100 @ A3

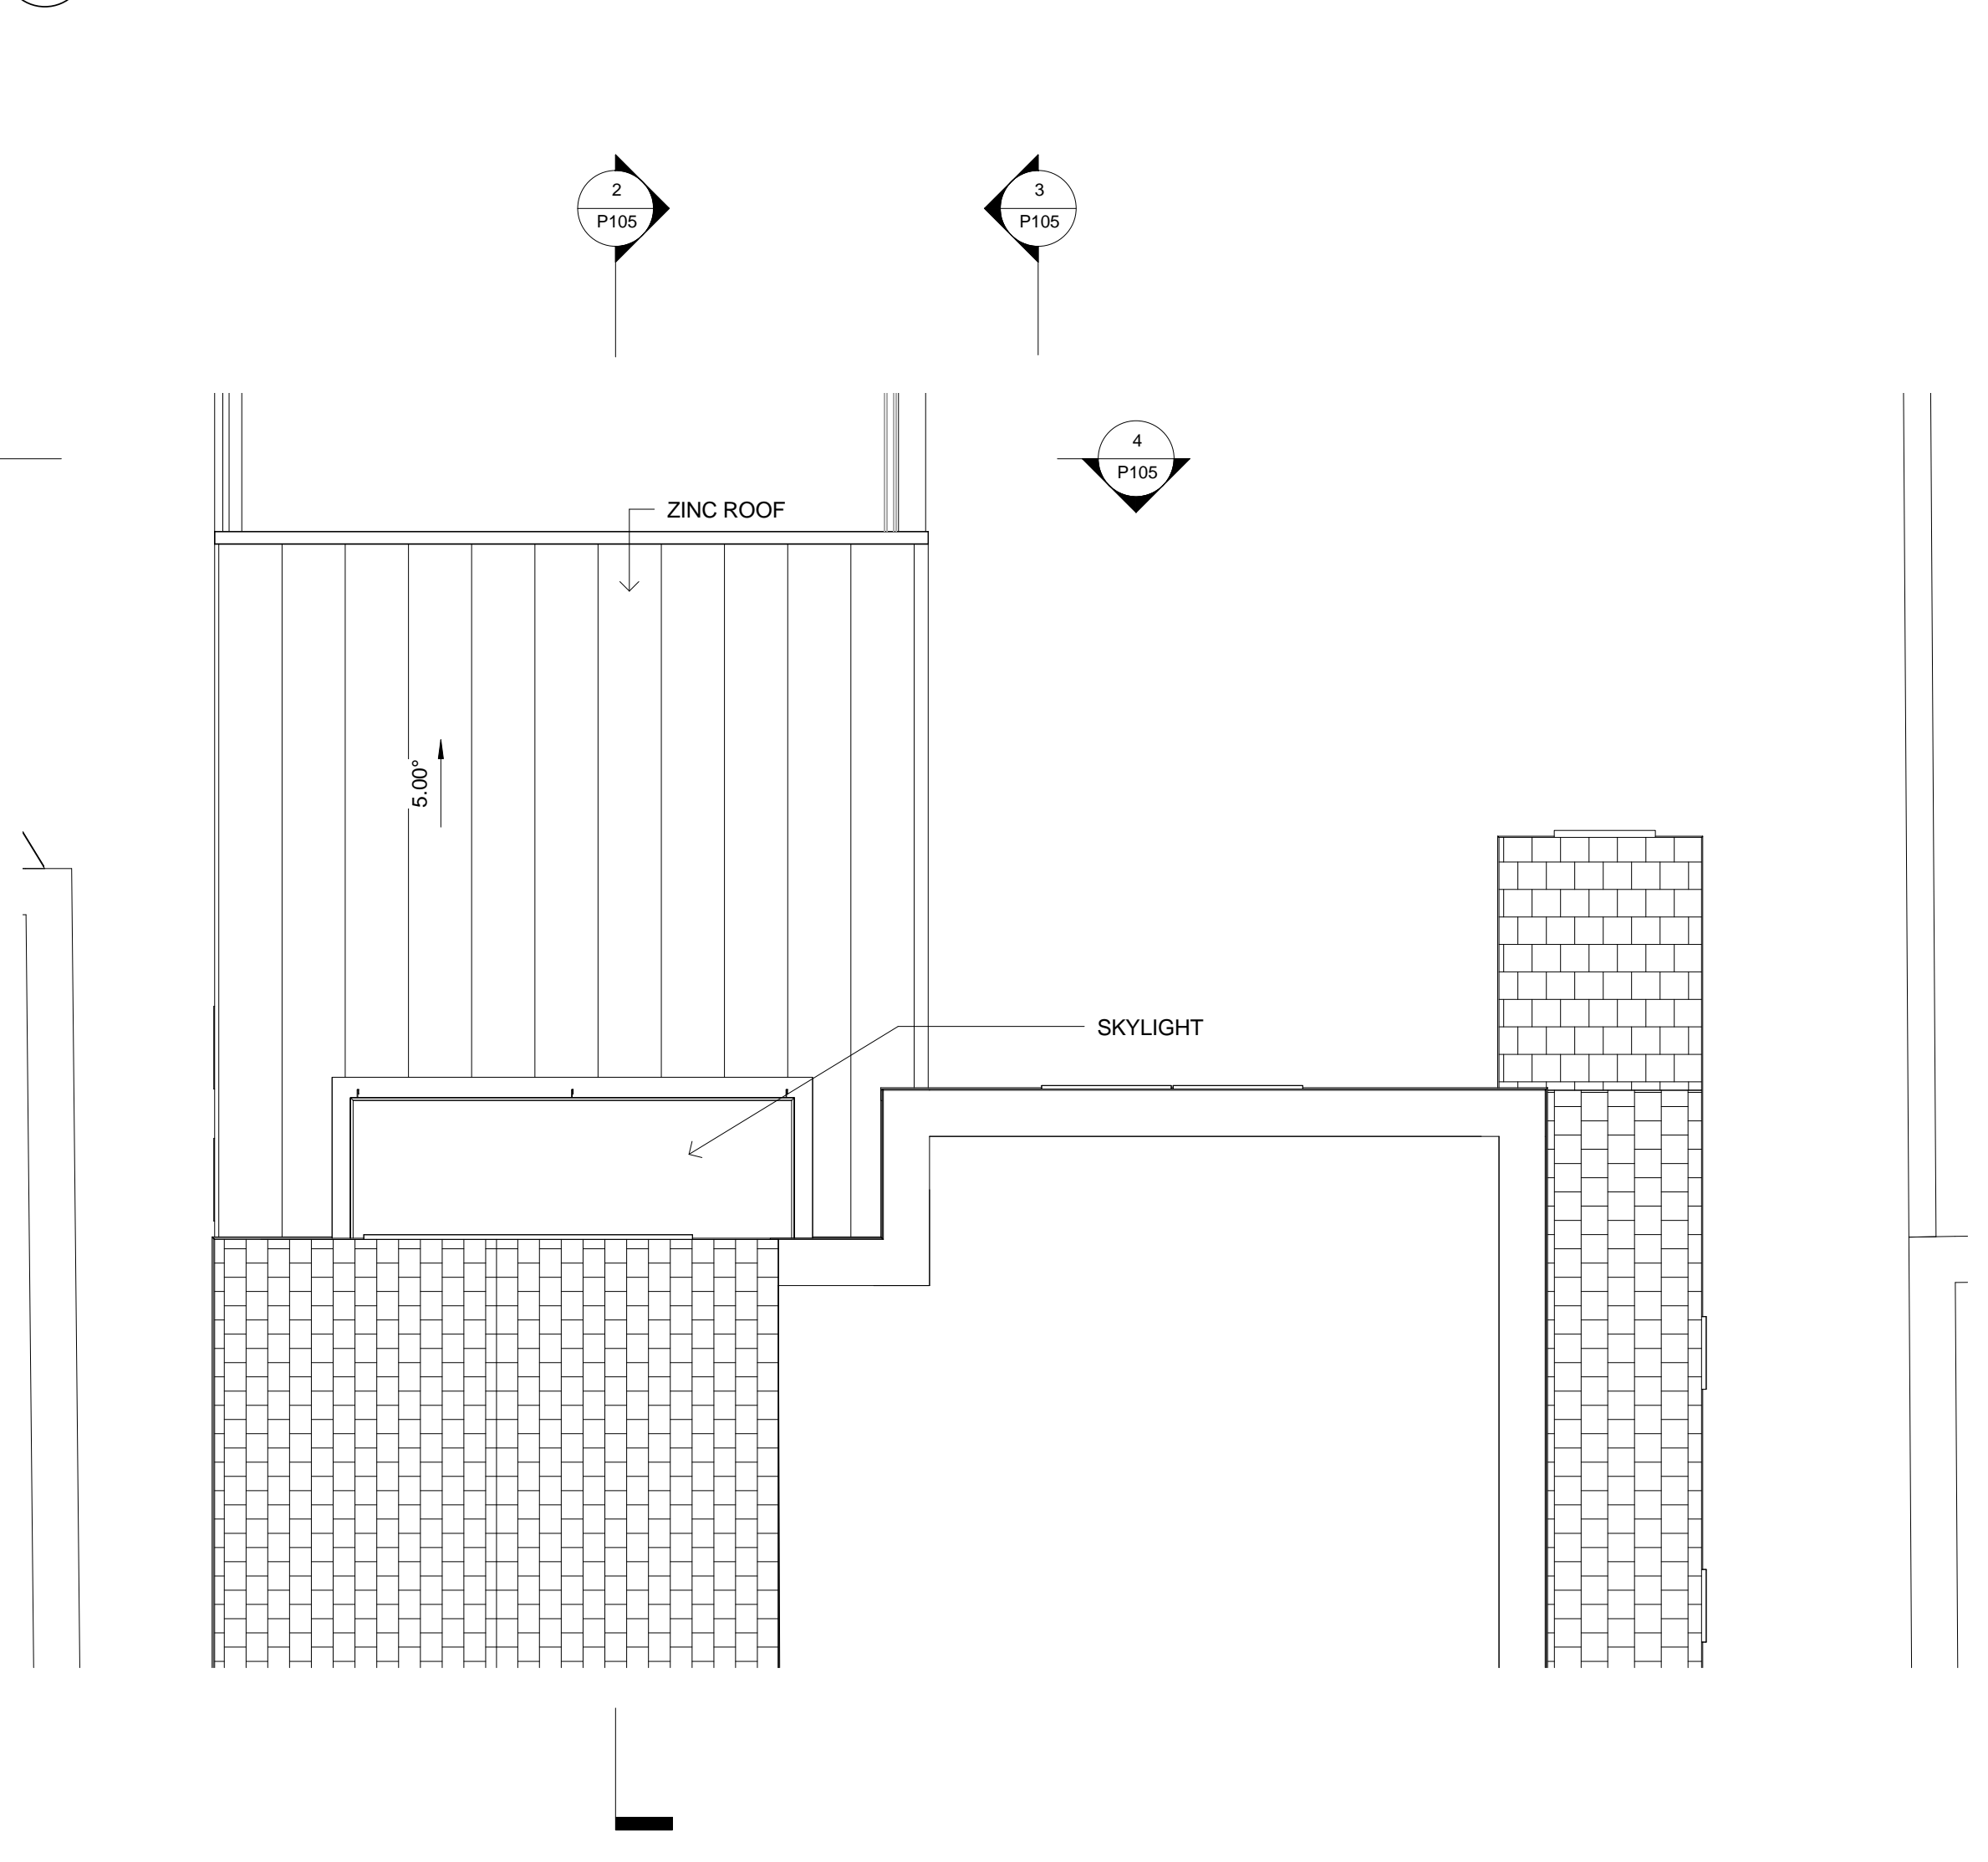

3 PROPOSED FIRST FLOOR PLAN (EXTENSION ROOF)
1 : 50 @ A1, 1 : 100 @ A3

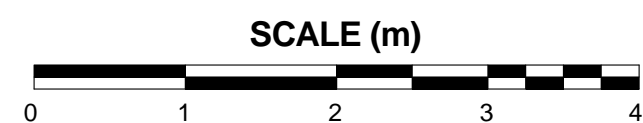

This drawing is copyright of PML Architecture. This drawing must be read in conjunction with the Designer's Risk Assessment, specification and all other relevant documentation and drawings. PML Architecture accept no liability for any expense, loss or damage of whatsoever nature and however arising from any variation made to this drawing or in the execution of the work to which it relates which has not been referred to them and their approval obtained. Do not scale from this drawing or the digital data, only figured dimensions are to be used. For Planning refer to linear scale. Check all dimensions on site prior to carrying out any works – advice any discrepancy

3	Amendments to LBC planning comments	17.05.15	PL	PL
2	Issued for planning	30.05.15	PL	PL
1	Preliminary	21/5/15	PL	PL

REV	DESCRIPTION	DD.MM.YY	BY	CHK
-----	-------------	----------	----	-----

pmlarchitecture

86-90 Paul Street London EC2A 4NE
mail@pmlarchitecture.com 020 7183 8166

© PML Architecture

PROJECT:
REAR EXTENSION FLAT 1
89 PRIORY ROAD NW6

DRAWING TITLE:
PROPOSED GROUND FLOOR, MEZZANINE AND ROOF PLAN

SCALE: 1 : 50 @ A1	DATE: 1/5/15
DRG STAMP: PLANNING	DRAWING NO: P103
PROJECT REF: PRI	REV: 3

This drawing is copyright of PML Architecture. This drawing must be read in conjunction with the Designer's Risk Assessment, specification and all other relevant documentation and drawings. PML Architecture accept no liability for any expense, loss or damage of whatsoever nature and however arising from any variation made to this drawing or in the execution of the work to which it relates which has not been referred to them and their approval obtained. Do not scale from this drawing or the digital data, only figured dimensions are to be used. For Planning refer to linear scale. Check all dimensions on site prior to carrying out any works – advice any discrepancy

3	Amendments to LBC planning comments	17.05.15	PL	PL
2	Issued for planning	30.05.15	PL	PL
1	Preliminary	21/5/15	PL	PL

REV	DESCRIPTION	DD.MM.YY	BY	CHK
-----	-------------	----------	----	-----

pmlarchitecture

86-90 Paul Street London EC2A 4NE
mail@pmlarchitecture.com 020 7183 8166

© PML Architecture


PROJECT:
REAR EXTENSION FLAT 1
89 PRIORY ROAD NW6

DRAWING TITLE:
PROPOSED AND EXISTING ELEVATIONS

SCALE: 1 : 50 @ A1, 1 : 100 @ A3	DATE: 1/5/15
DRG STAMP: PLANNING	DRAWING NO: P104
PROJECT REF: PRI	REV: 3




1 EXISTING REAR ELEVATION
1 : 50 @ A1, 1 : 100 @ A3

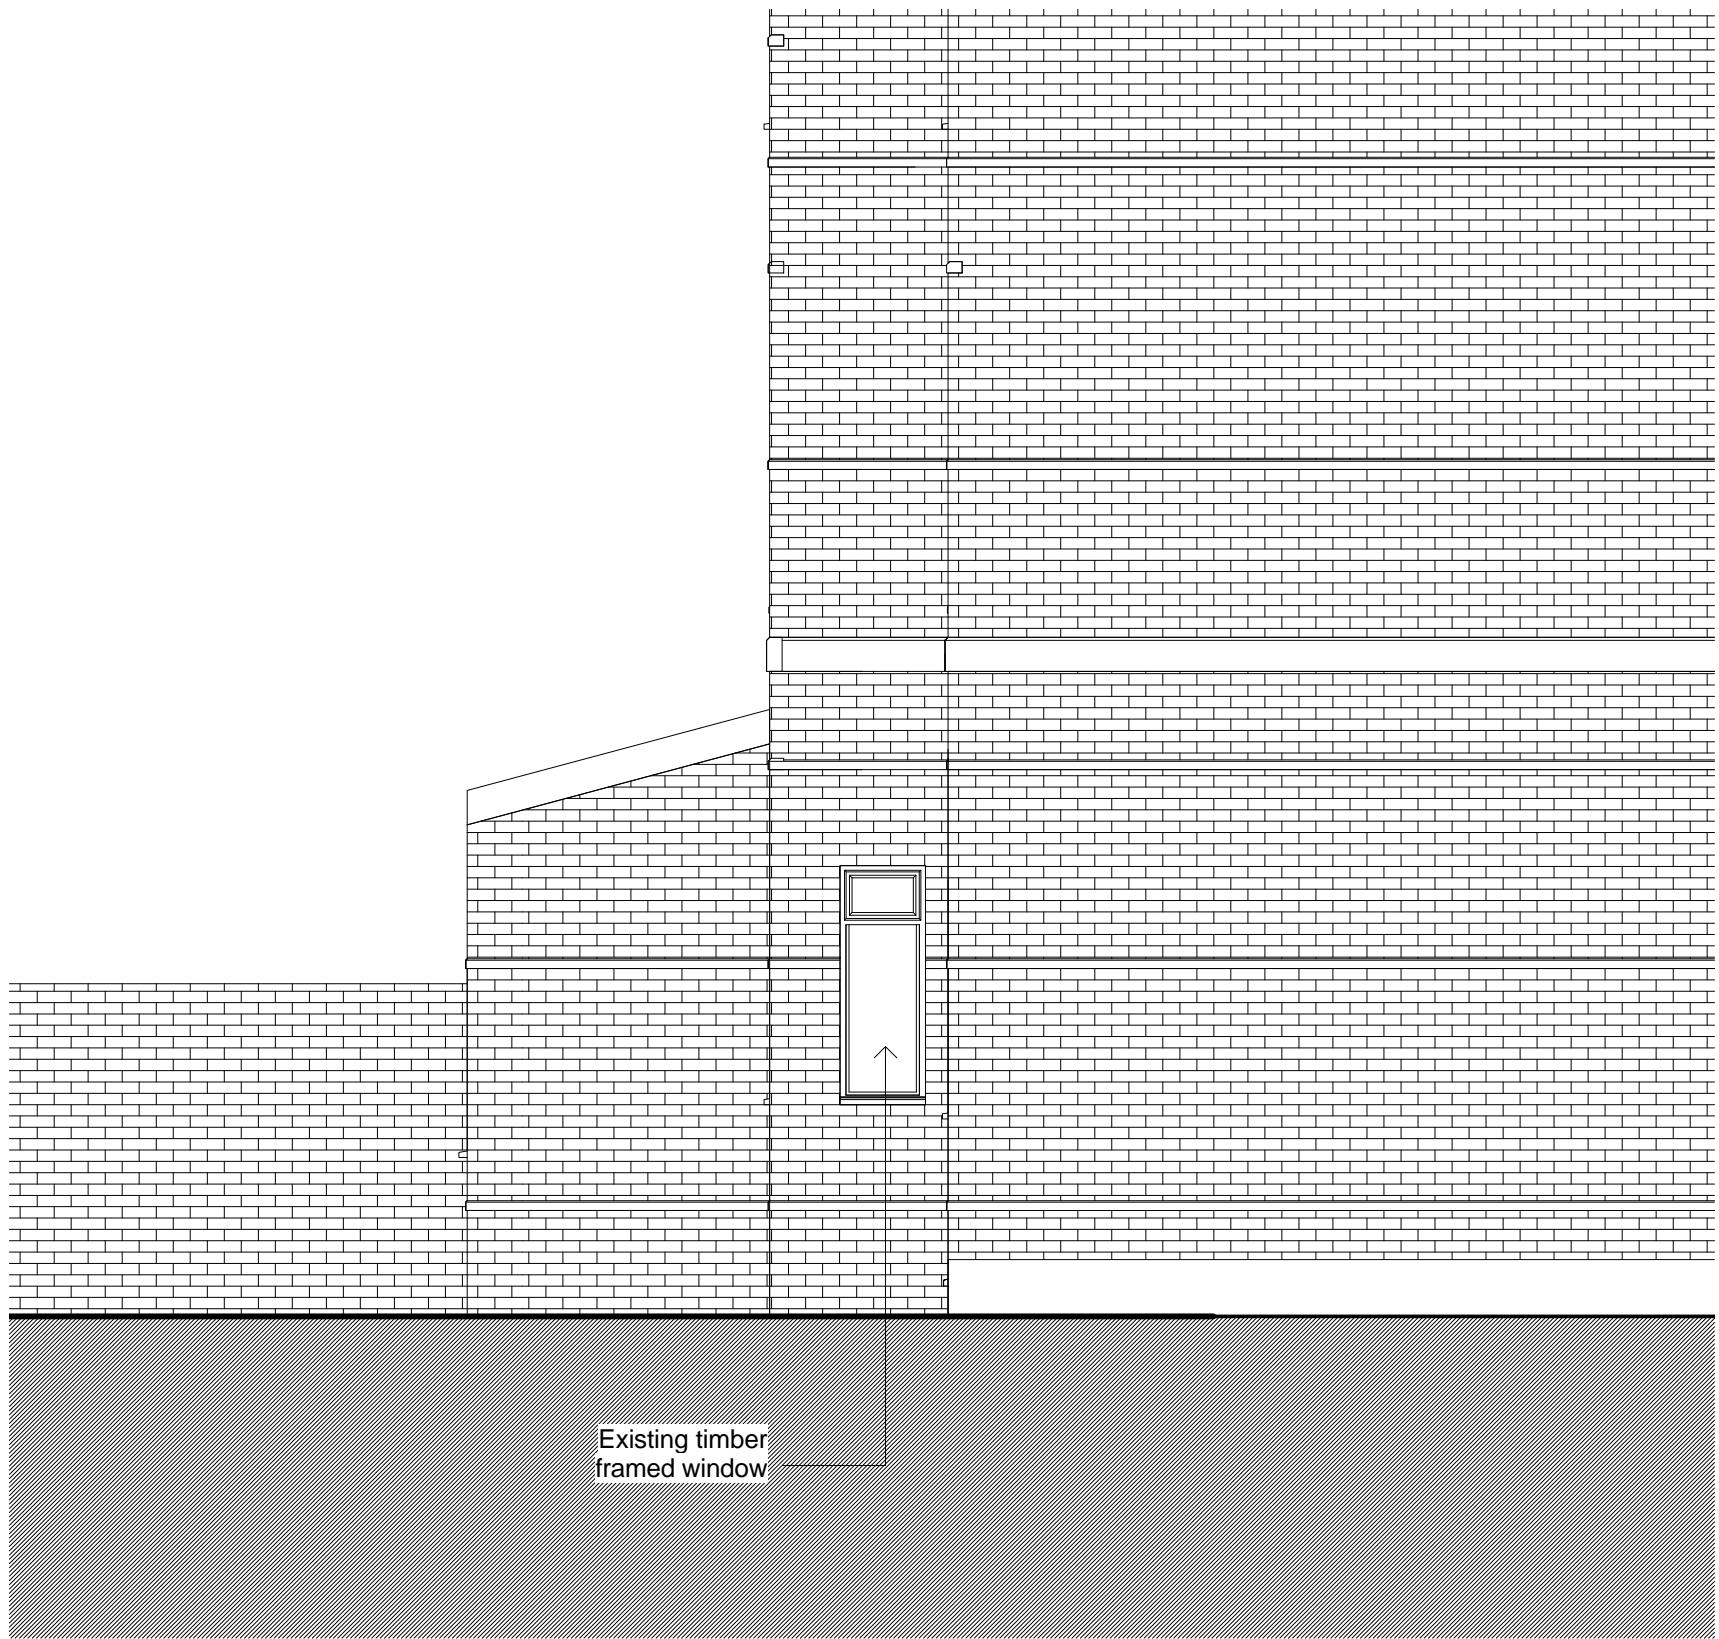


2 EXISTING SIDE ELEVATION (WEST)
1 : 50 @ A1, 1 : 100 @ A3




3 PROPOSED REAR ELEVATION
1 : 50 @ A1, 1 : 100 @ A3

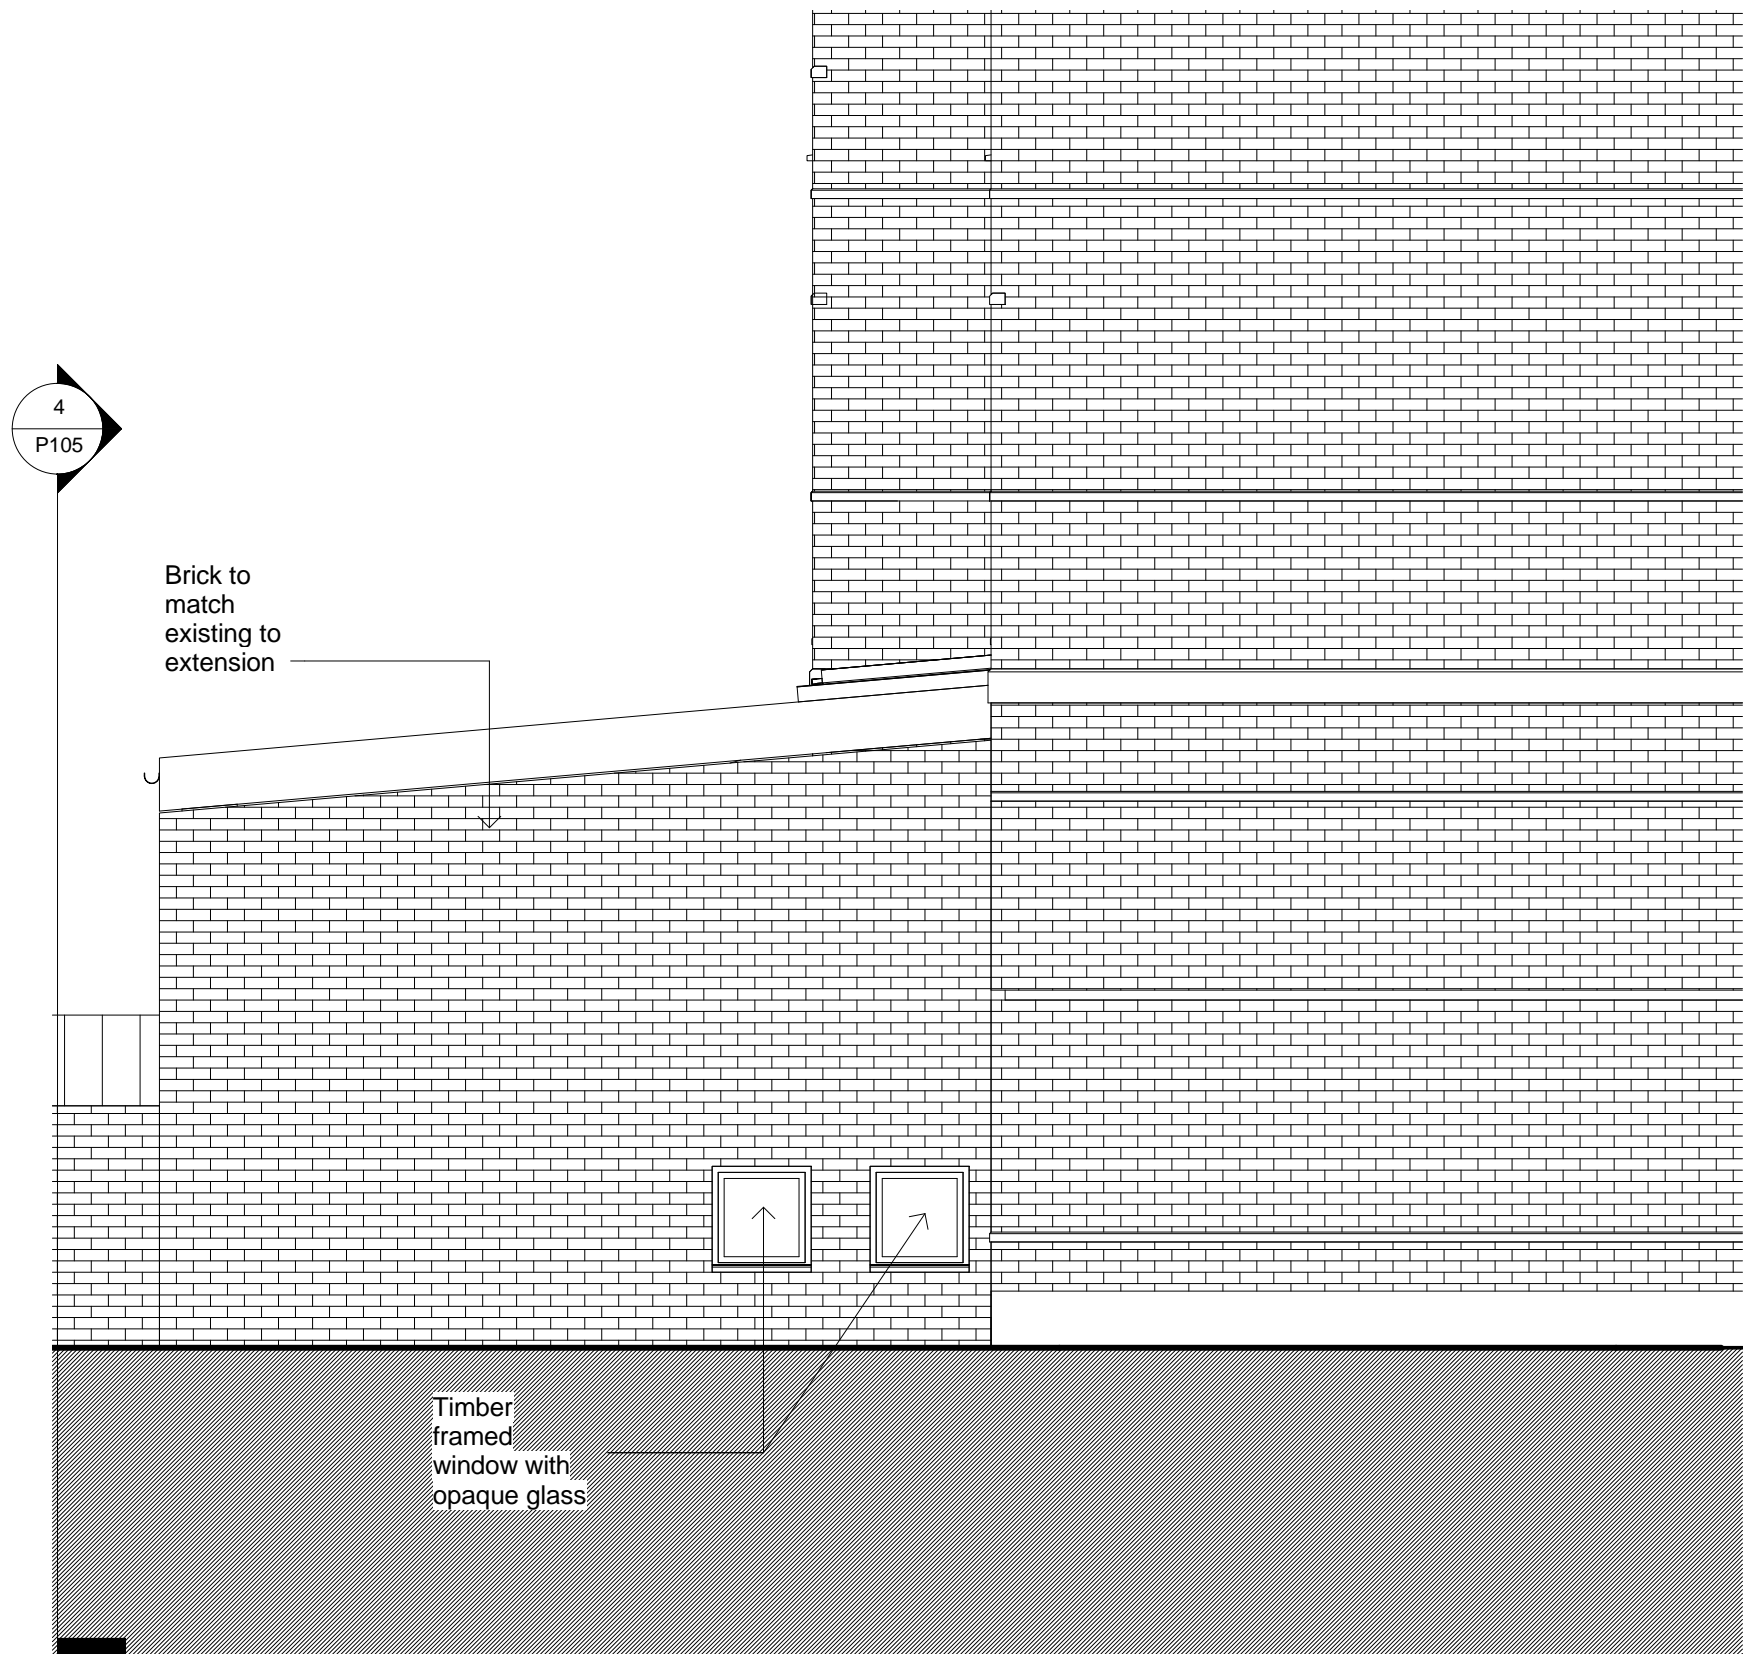


4 PROPOSED SIDE ELEVATION (WEST)
1 : 50 @ A1, 1 : 100 @ A3

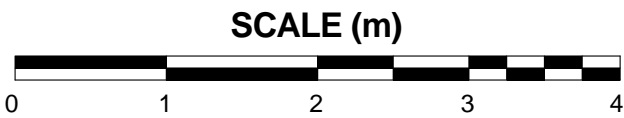


This drawing is copyright of PML Architecture. This drawing must be read in conjunction with the Designer's Risk Assessment, specification and all other relevant documentation and drawings. PML Architecture accept no liability for any expense, loss or damage of whatsoever nature and however arising from any variation made to this drawing or in the execution of the work to which it relates which has not been referred to them and their approval obtained. Do not scale from this drawing or the digital data, only figured dimensions are to be used. For Planning refer to linear scale. Check all dimensions on site prior to carrying out any works – advice any discrepancy

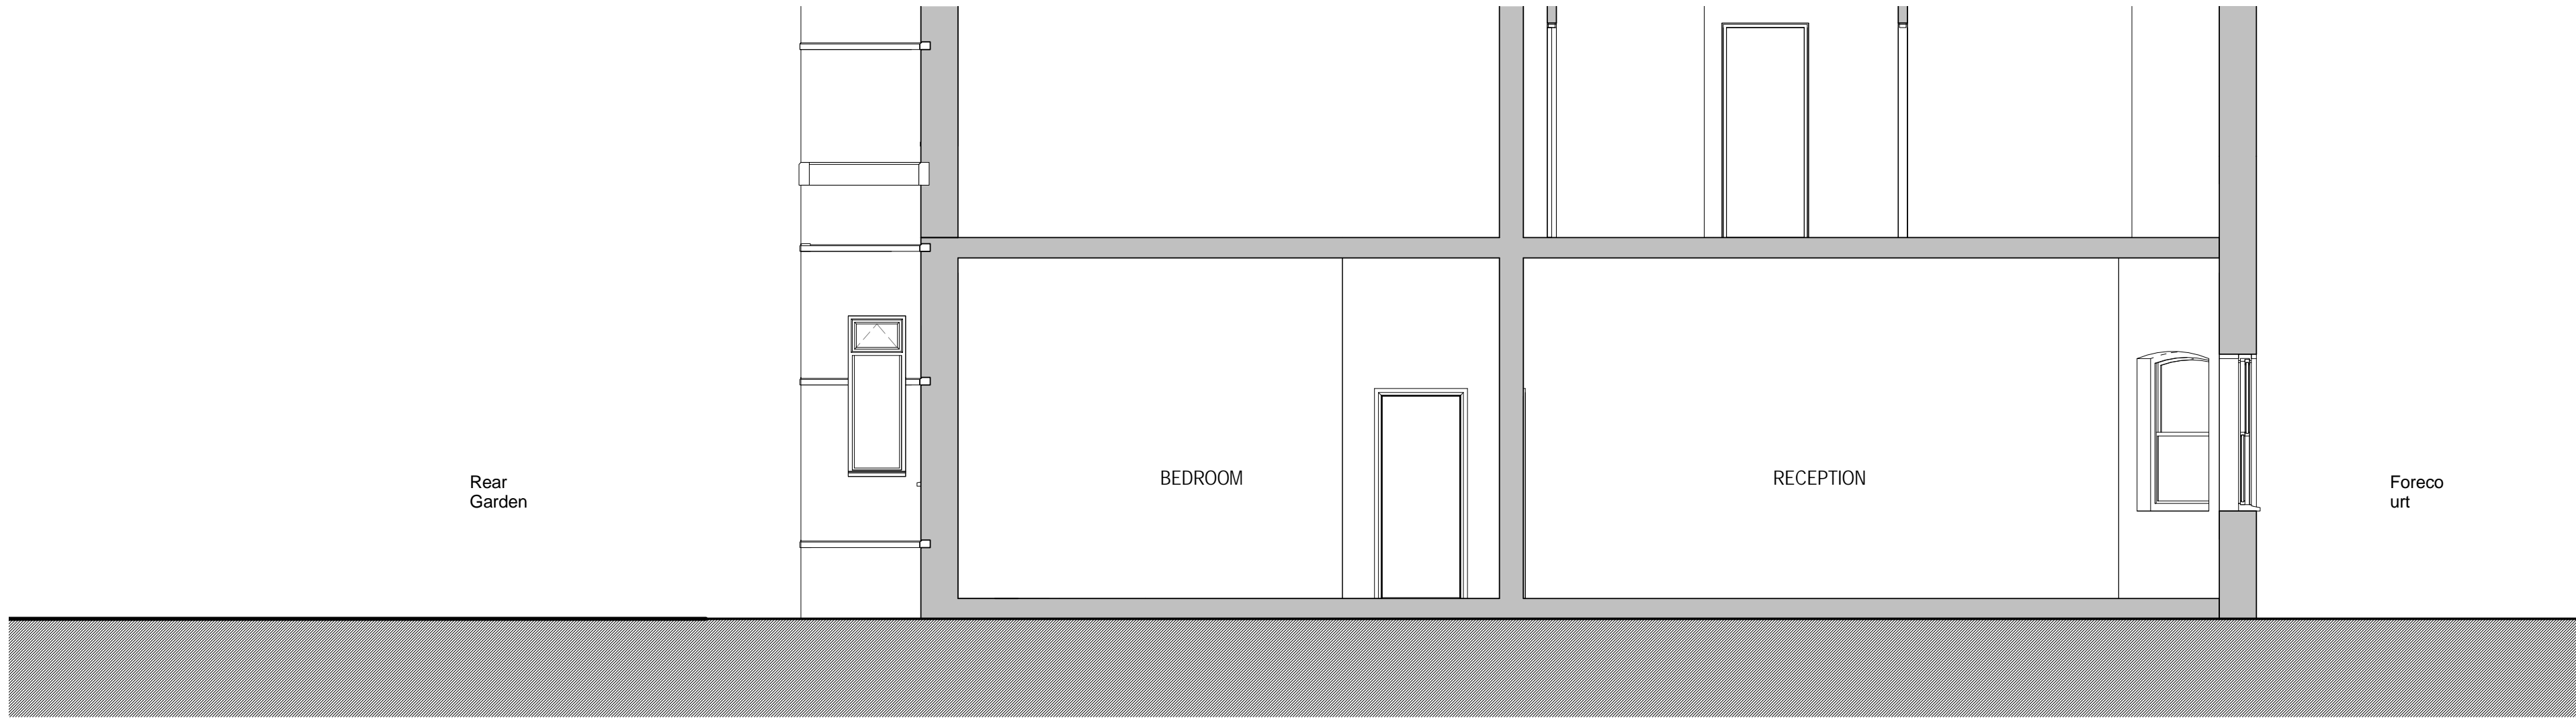


1 EXISTING SECTION
1 : 50 @ A1, 1 : 100 @ A3

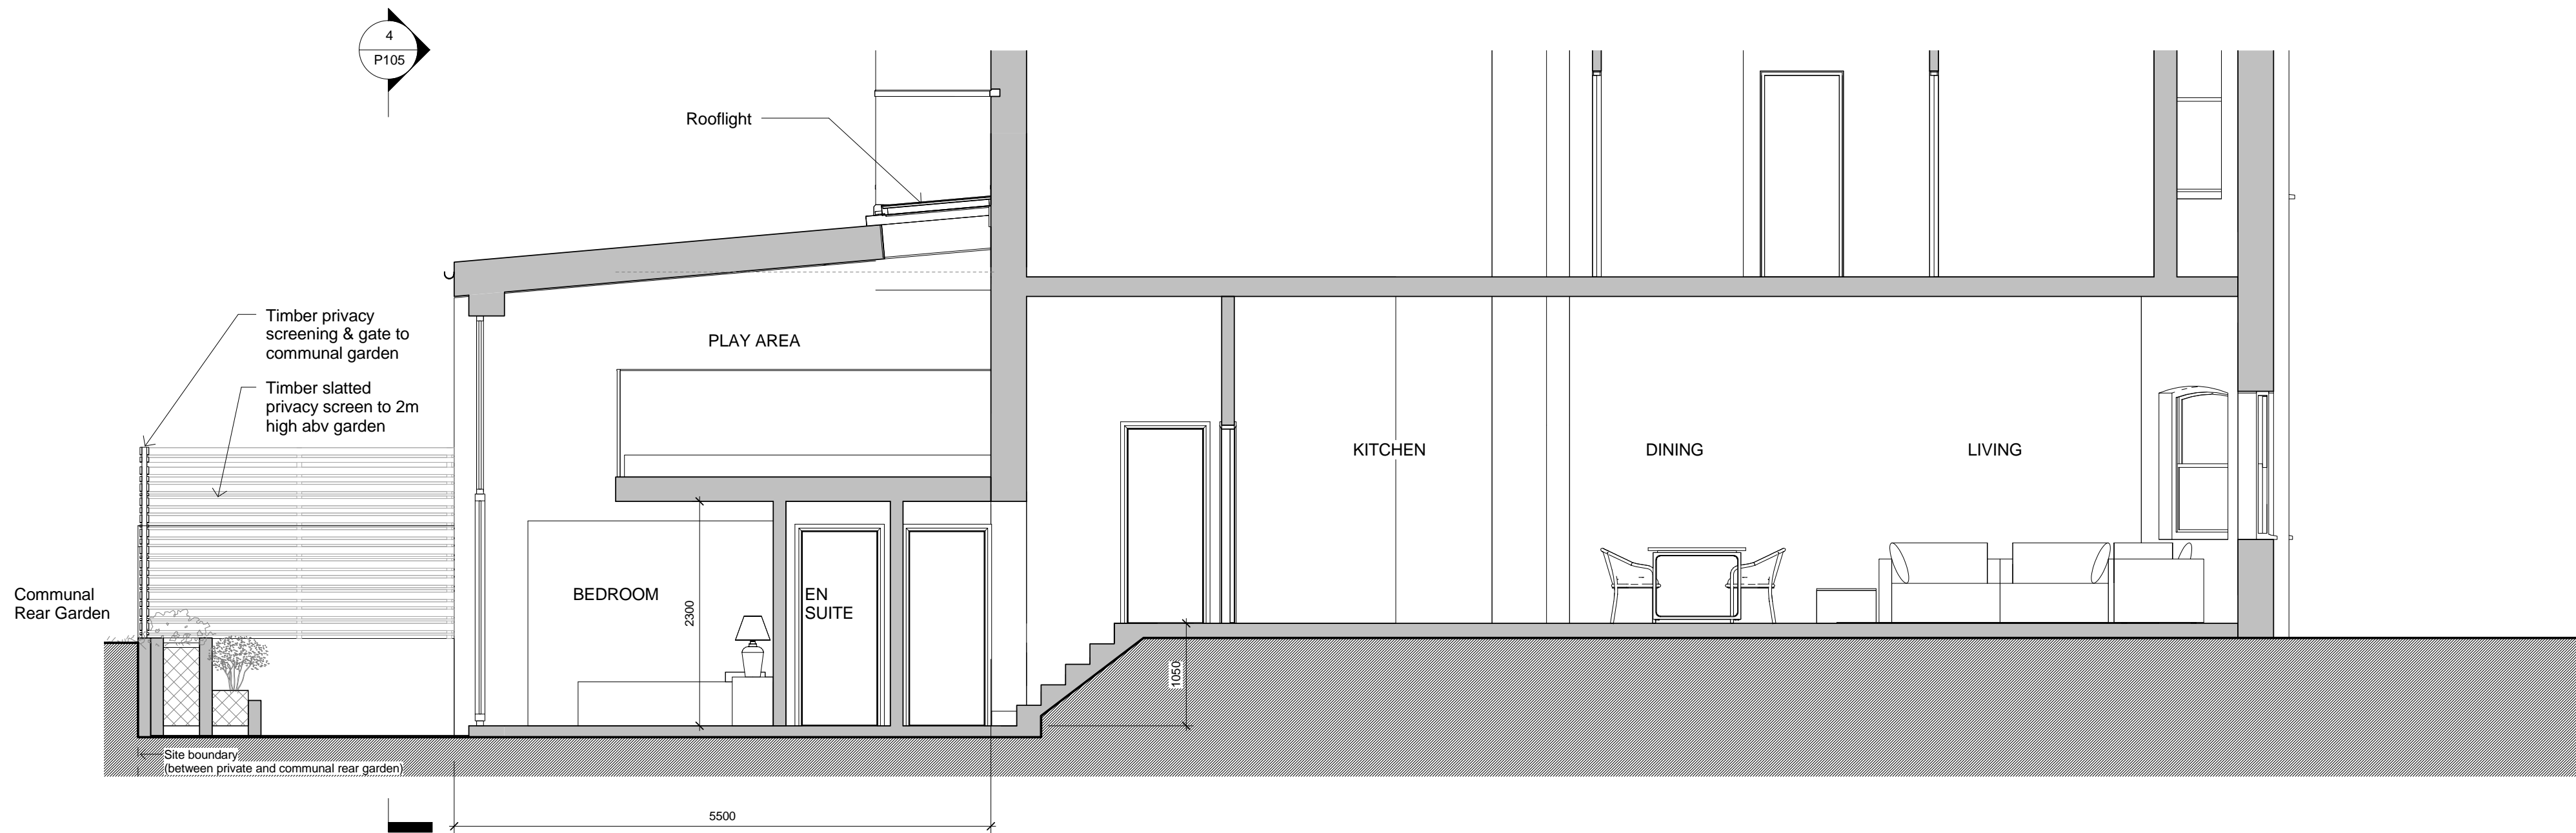


2 PROPOSED SECTION
1 : 50 @ A1, 1 : 100 @ A3

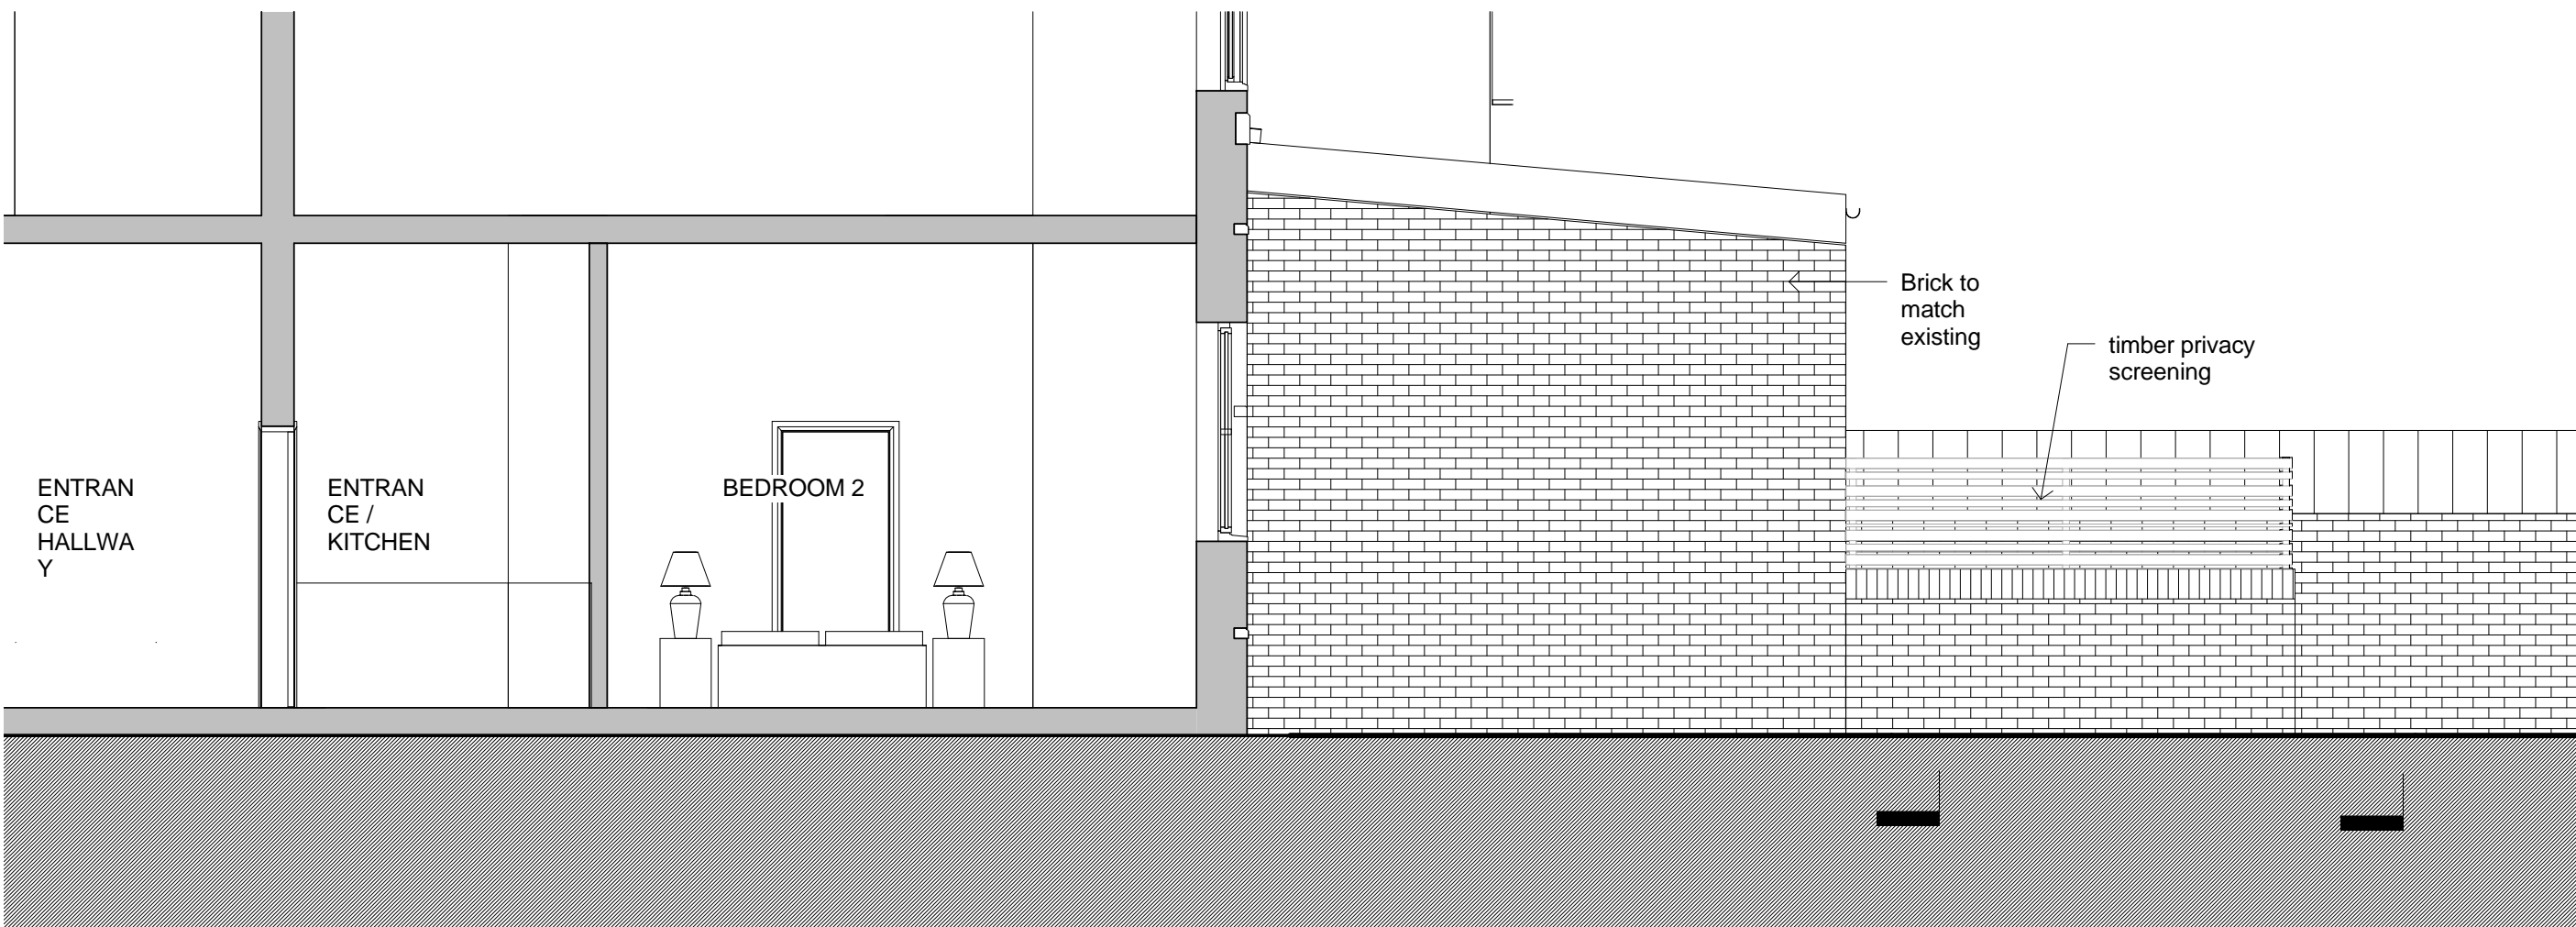

3 PROPOSED SIDE ELEVATION (EAST)
1 : 50 @ A1, 1 : 100 @ A3

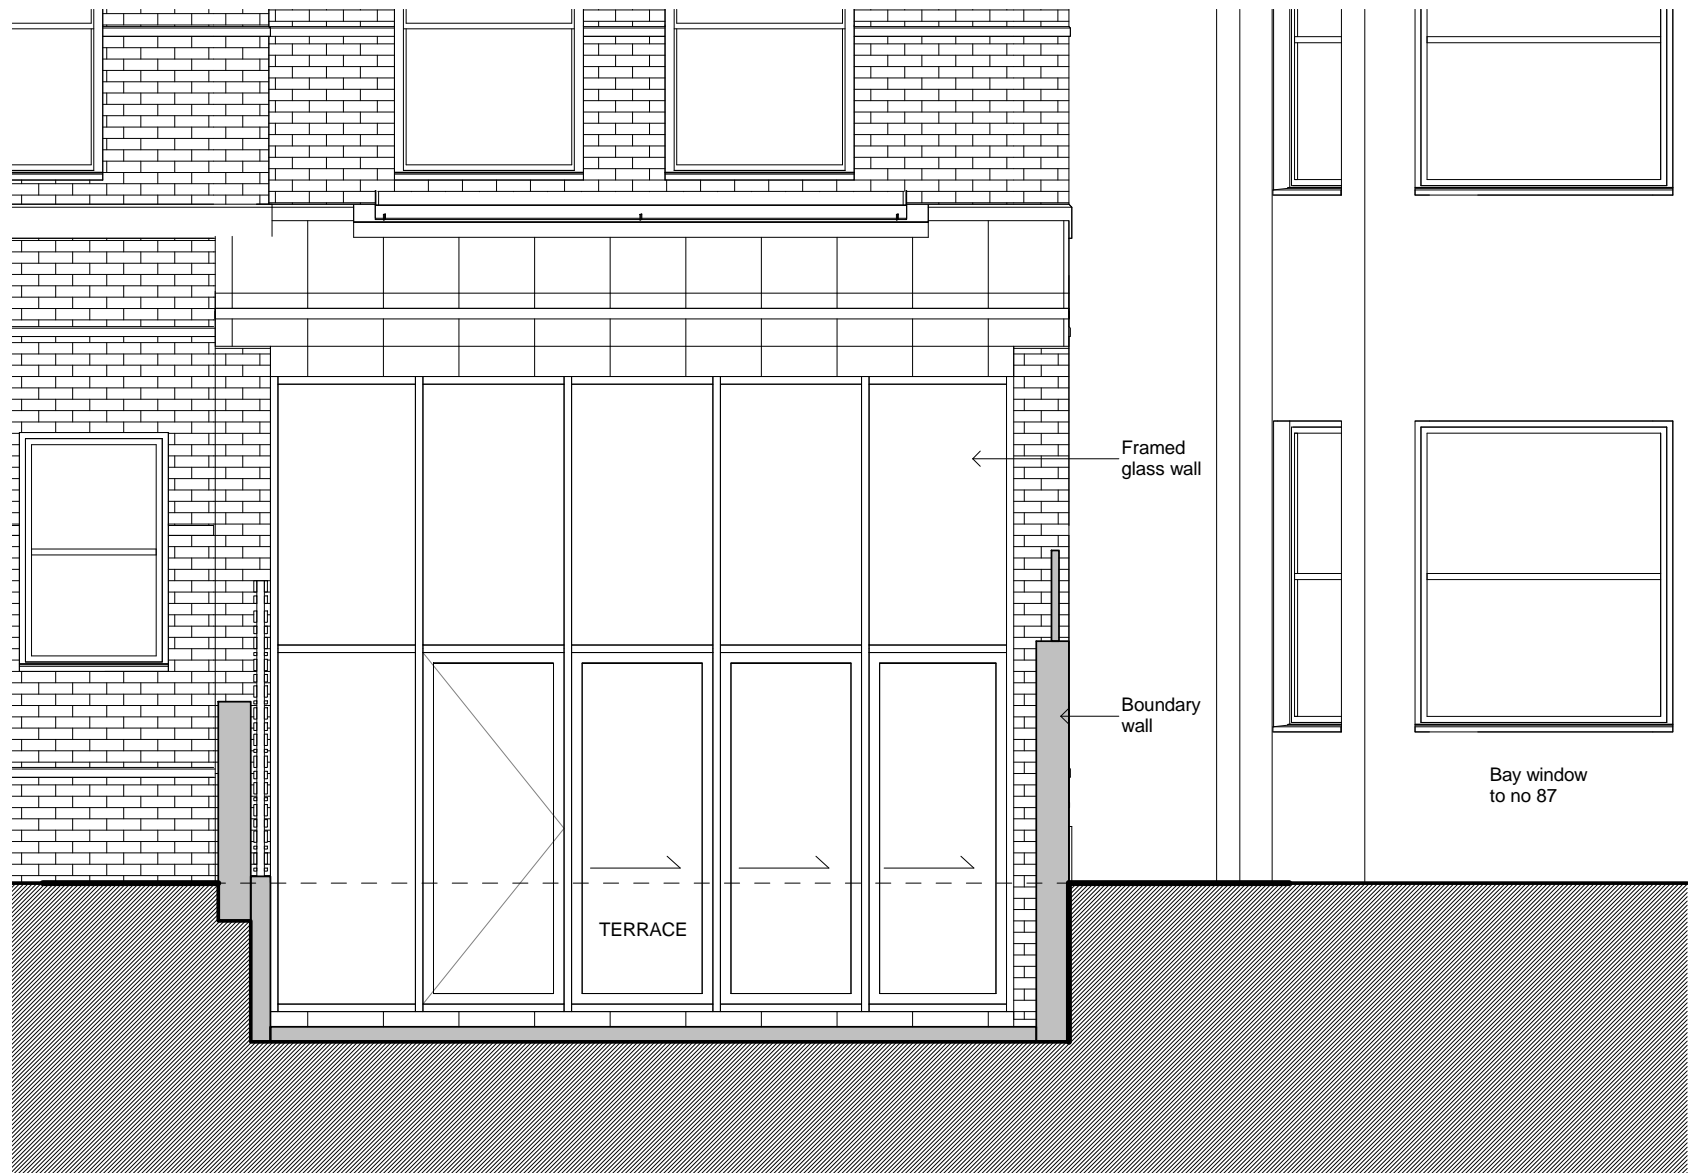

4 PROPOSED SECTION THROUGH TERRACE
1 : 50 @ A1, 1 : 100 @ A3

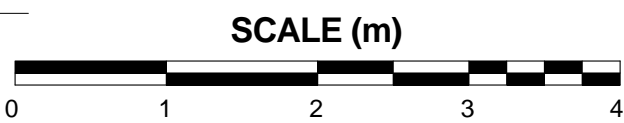

3	Amendments to LBC planning comments	17.05.15	PL	PL
2	Issued for planning	30.05.15	PL	PL
1	Preliminary	21/5/15	PL	PL

REV	DESCRIPTION	DD.MM.YY	BY	CHK
-----	-------------	----------	----	-----

pmlarchitecture

86-90 Paul Street London EC2A 4NE
mail@pmlarchitecture.com 020 7183 8166

© PML Architecture

PROJECT:
REAR EXTENSION FLAT 1
89 PRIORY ROAD NW6

DRAWING TITLE:
PROPOSED AND EXISTING
ELEVATION, SECTION

SCALE: 1 : 50 @ A1	DATE: 1/5/15	
DRG STAMP: PLANNING	DRAWING NO: P105	REV: 3
PROJECT REF: PRI		