

DRAWING NOT TO BE USED OTHER THAN THE PURPOSE FOR WHICH IT WAS PREPARED.
 IT IS SUPPLIED WITHOUT LIABILITY FOR ERRORS OR OMISSIONS.
 DO NOT SCALE FROM THE DRAWING. ALL DIMENSIONS ARE TO BE CHECKED ON SITE.


This drawing is to be read in conjunction with all other drawings. NOTES ON THIS DRAWING WILL APPLY TO ALL OTHER DRAWINGS WHERE A SIMILAR POSITION EXISTS.

PLEASE NOTE

1. ALL DIMENSIONS TO BE CHECKED ON SITE BEFORE FABRICATION.
2. CONTRACTOR IS TO REFER TO THE ENGINEERS DRAWINGS BEFORE PROCEEDING WITH WORKS.
3. ALL DRAWINGS AND DESIGNS ARE COVERED BY DESIGN RIGHT (INTELLECTUAL PROPERTY) AND MAY NOT BE DISTRIBUTED, COPIED OR ISSUED WITHOUT WRITTEN PERMISSION OF THE ARCHITECT.
4. ALL DESIGN CONCEPTS CONTAINED ON THIS DRAWING ARE THE SOLE PROPERTY OF THE ARCHITECT AND NO ADAPTATIONS, REPRODUCTIONS OR COPIES MAY BE MADE WITHOUT WRITTEN PERMISSION OF THE ARCHITECT.
5. THESE DRAWINGS MAY BE SUBJECT REVISION FOR THE PROPER CARRYING OUT OF THE WORKS.
6. LOCAL AUTHORITY AND STATUTORY REQUIREMENTS MAY OVERRIDE THESE DRAWINGS AND AMENDMENTS MAY BE REQUIRED.
7. SAMPLES OF MATERIALS WILL BE REQUIRED TO BE SUPPLIED BY THE CONTRACTOR. THE CONTRACTOR SHALL NOT RELY SOLELY ON THE WRITTEN DESCRIPTION CONTAINED WITHIN THE WORDING ON THESE DRAWINGS.
8. ALL FINISHES SHALL BE TO THE ARCHITECTS SATISFACTION.
9. ALL CRITICAL DIMENSIONS SHALL BE APPROVED BY THE ARCHITECT BEFORE CONSTRUCTION.
10. ANY DISCREPANCY BETWEEN THIS DRAWING AND ON-SITE DIMENSION SHALL BE REFERRED TO THE ARCHITECT FOR CLARIFICATION AND INSTRUCTION BEFORE WORKS ON THAT PART SHALL COMMENCE.


REVISIONS

NO	DATE	DESCRIPTION	BY
A	31.03.2015	Window to Study moved to other side of room	GJP
B	22.04.2015	Windows to flank wall at First floor level added	GJP
C	16.07.2015	Single bathroom Window to flank wall at First floor level added + larger window to rear elevation	GJP
D	20.07.2015	Single bathroom Window at First floor level added Obscure glazed	GJP

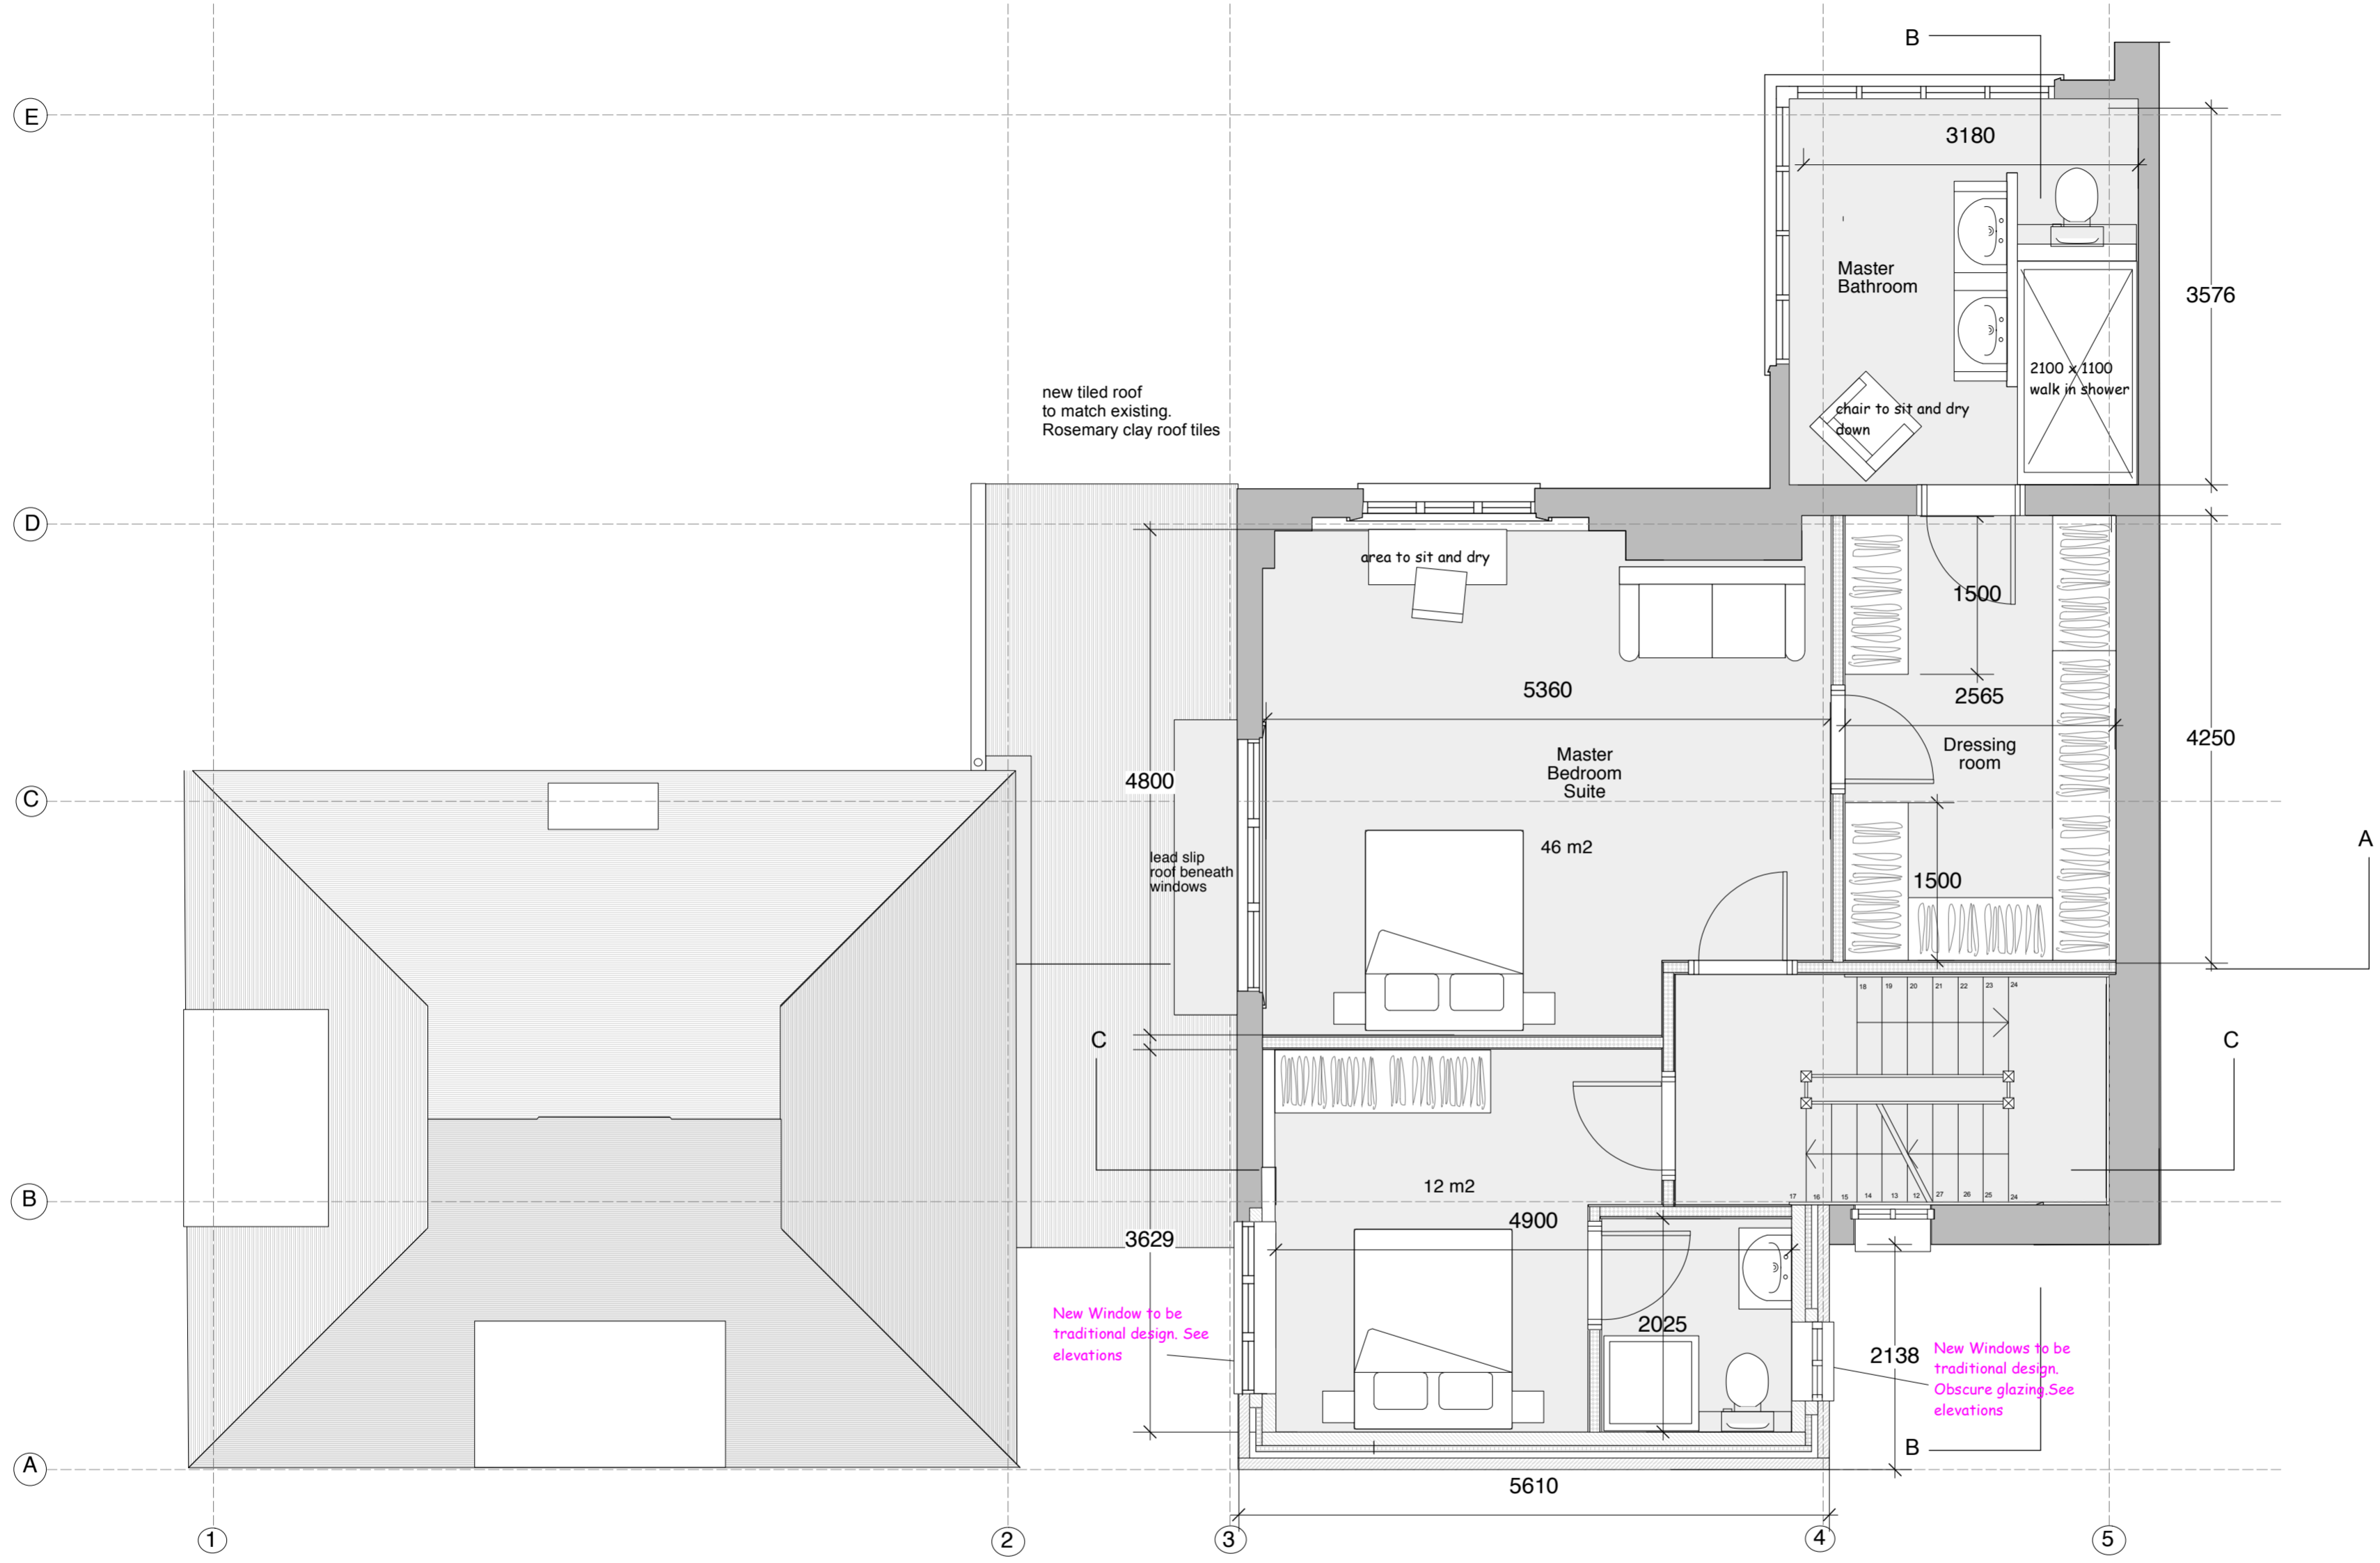

GUTTERS AND DOWN PIPES
 Allow for new outlet to serve the Garage and down pipes. Allow for providing down pipes to connect to the main drainage system. Rainwater pipes to be securely fixed to the supporting brick work. Use 75 mm diameter pipes. R.W.P.s to discharge below grating level.


new tiled roof to match existing. Rosemary clay roof tiles
 bonnet hipped tiles to match Studio roof

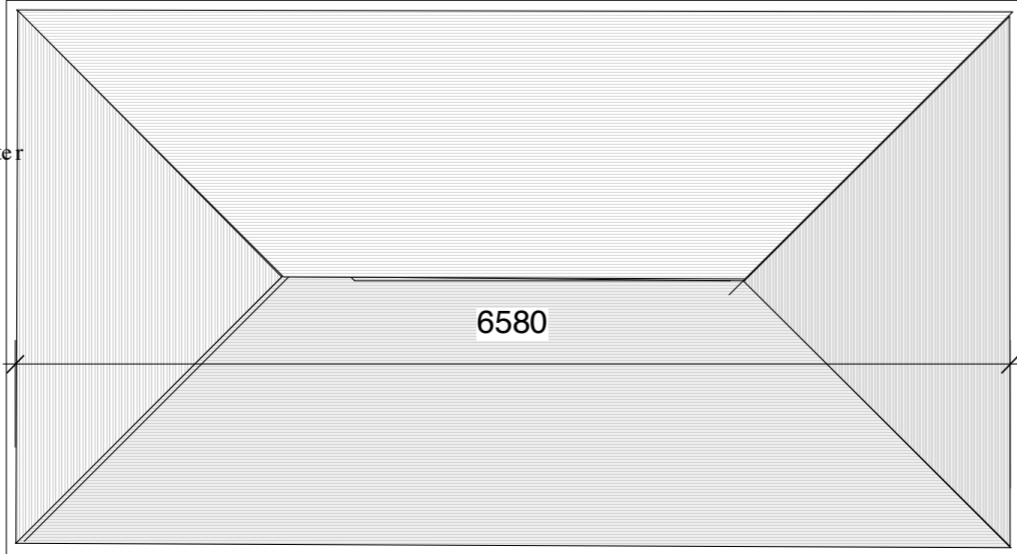

EXTERNAL WALL CONSTRUCTION (FACING BRICK)
 External wall construction to be second hand imperial sized red stock facing bricks as an outer leaf to match exactly the existing house. Alternative - where shown - to have a rough cast render finish and painted white.

Garage to be rebuilt to copy existing detail of main house. Brickwork to match. Tiled roof to match main house

FIRST FLOOR PLAN

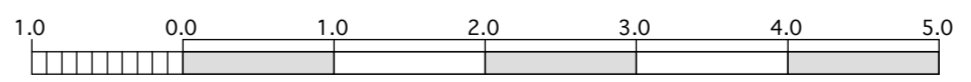

5d ARCHITECTS
 764 FINCHLEY ROAD
 TEMPLE NW11 LONDON FORTUNE 7TH
 LTD
 TELEPHONE 020 8458 4326
 FAX NUMBER 020 8458 4322
 MOBILE NUMBER 07721 598207
 E-mail gj@architects@btconnect.com

PROJECT
2A KIDDERPORE GARDENS
HAMPSTEAD
LONDON NW3 7SR

DRAWING TITLE
Proposed
First floor

SCALE 1:50 @A2 **DATE January 2015**

DRAWING NUMBER
Drawing No. 06. 937.09. Rev D **20.07.2015**