


Do not scale this drawing - refer to dimensions


Check all dimensions on site before proceeding with any work and notify the architect immediately if any discrepancies are found with this drawing

Revisions

A	17.07.15	Updated following comment from planning officer
A	17.07.15	Updated following comment from planning officer

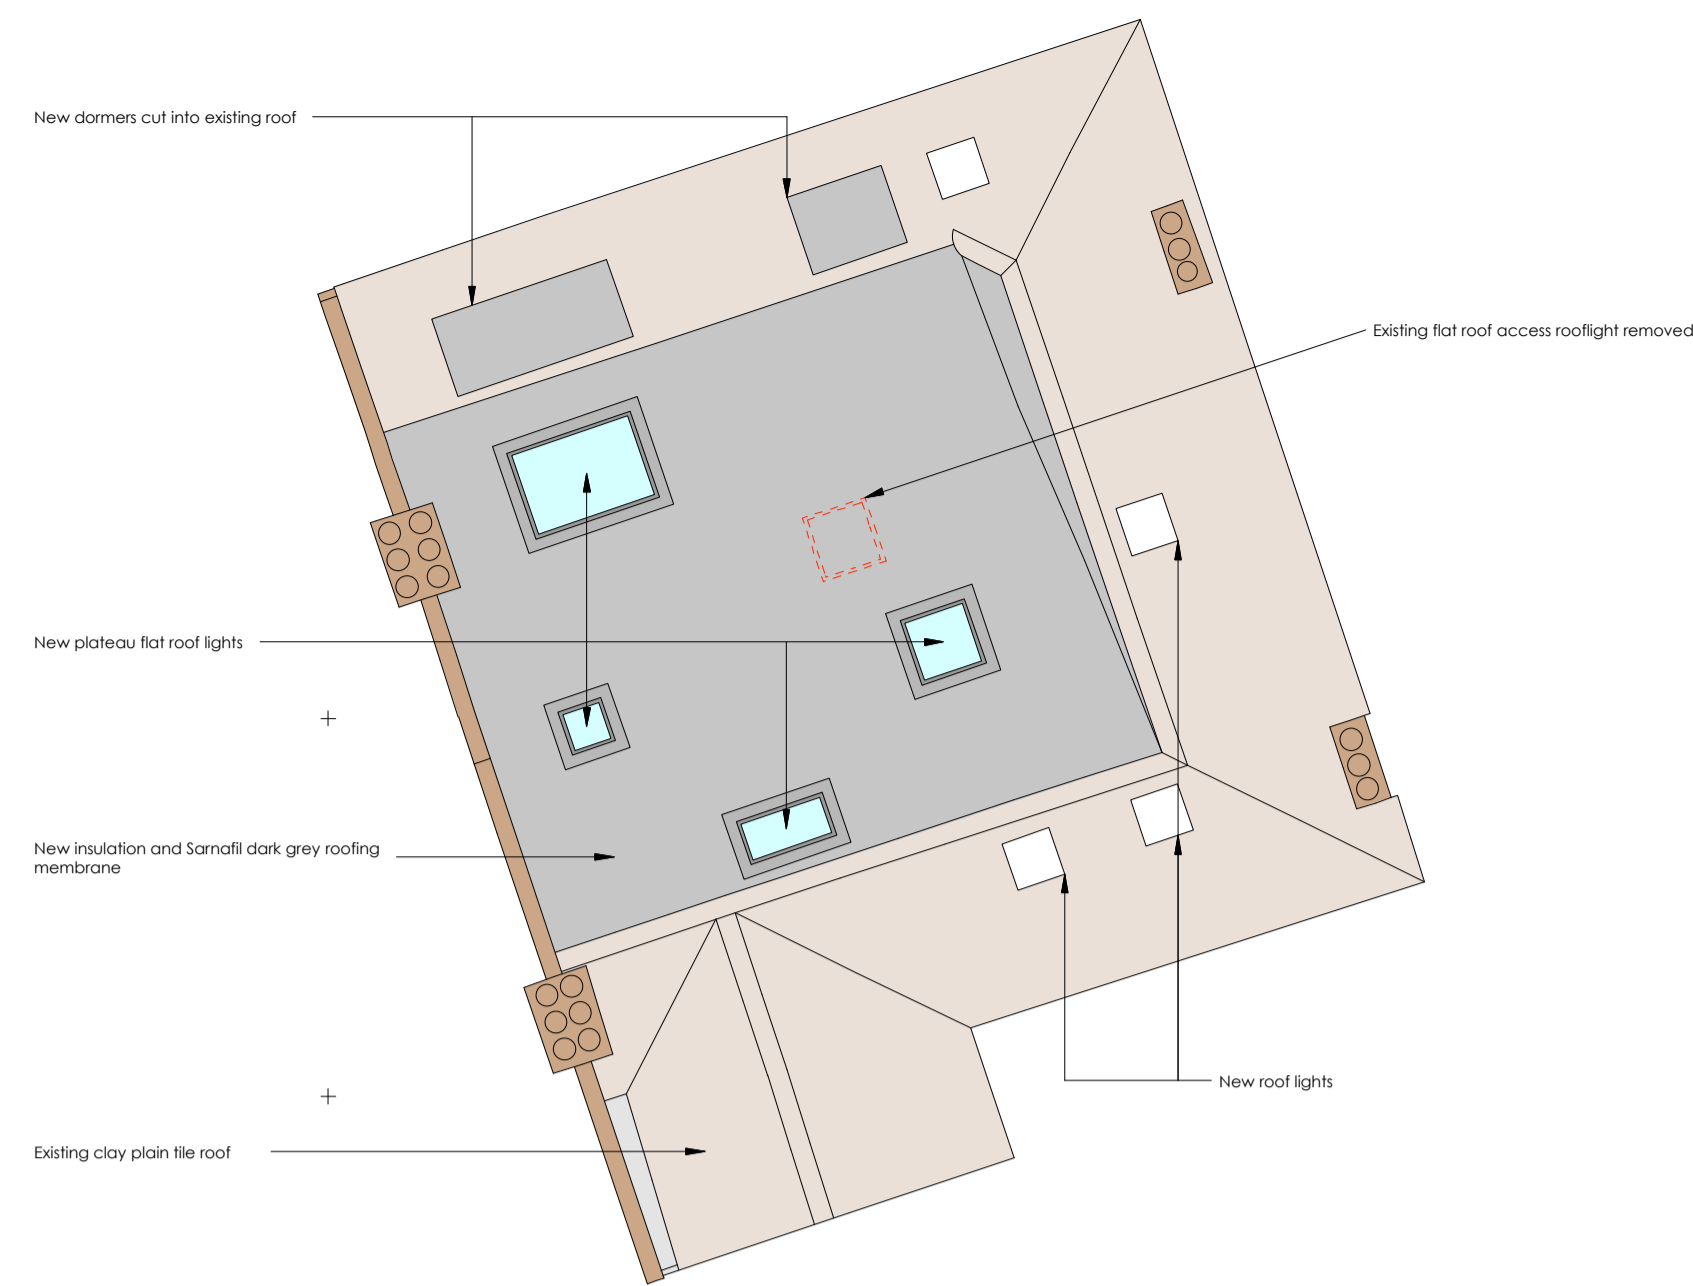

ROOF PLAN

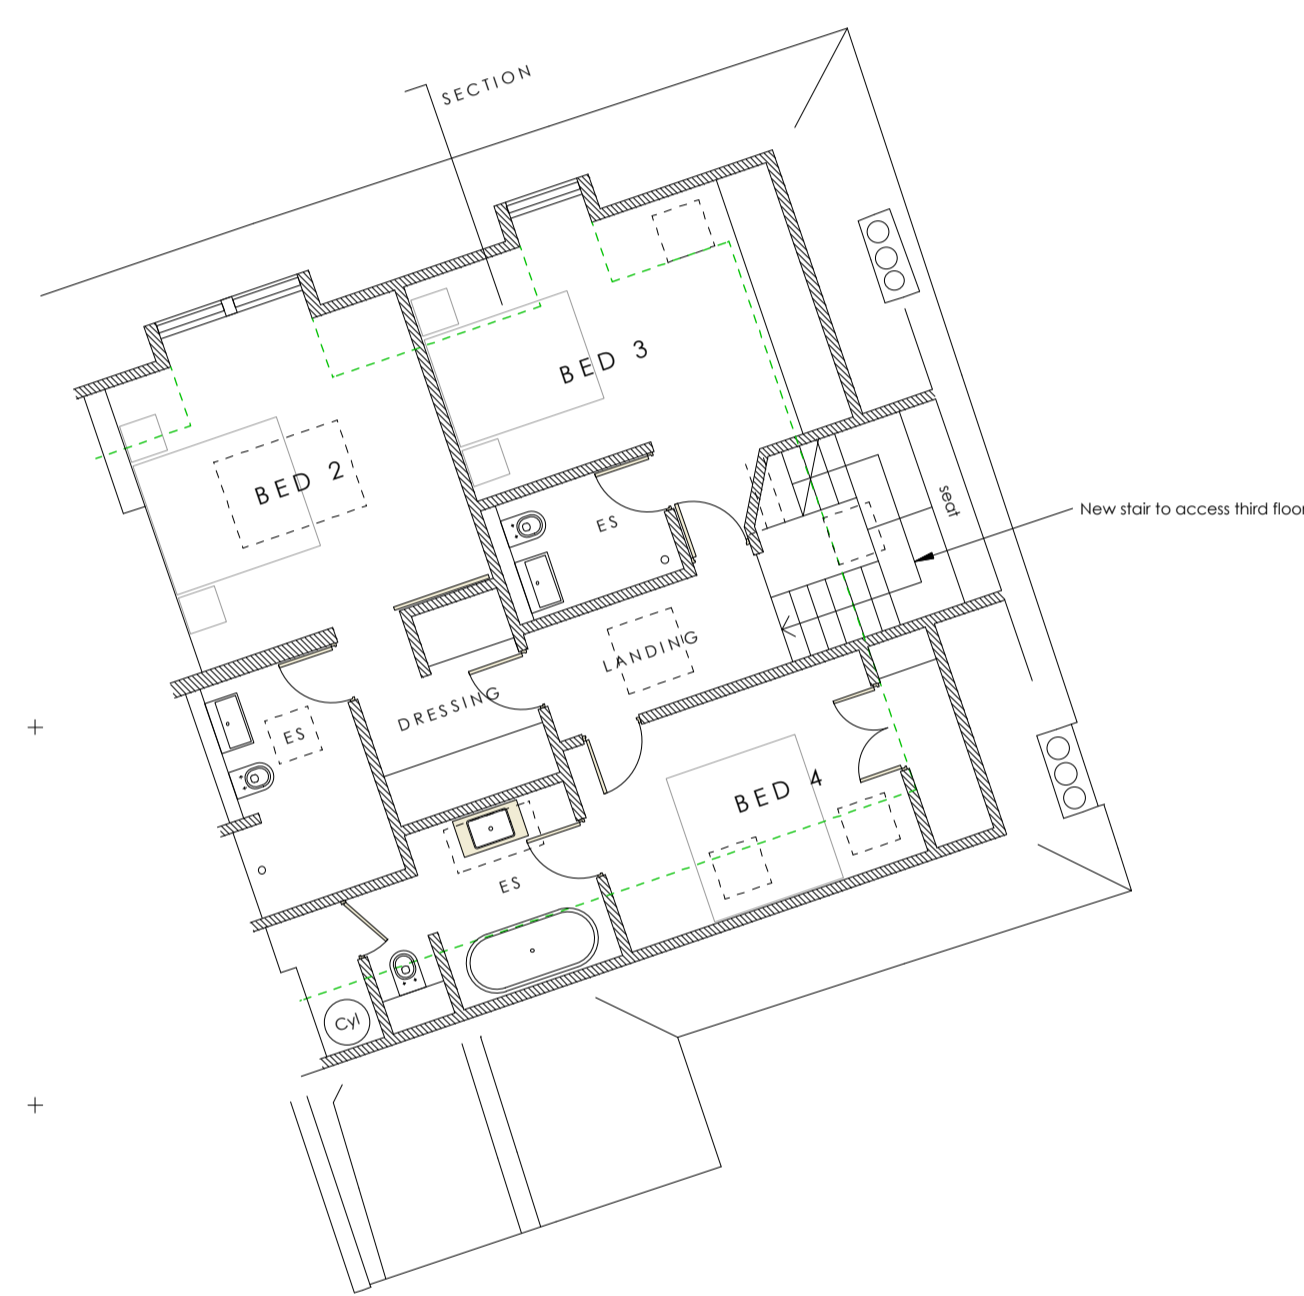

ATTIC (THIRD FLOOR) PLAN (LAYOUT INDICATIVE)



SECOND FLOOR PLAN




Datum 44.00m

SOUTH ELEVATION



Datum 44.00m

NORTH ELEVATION

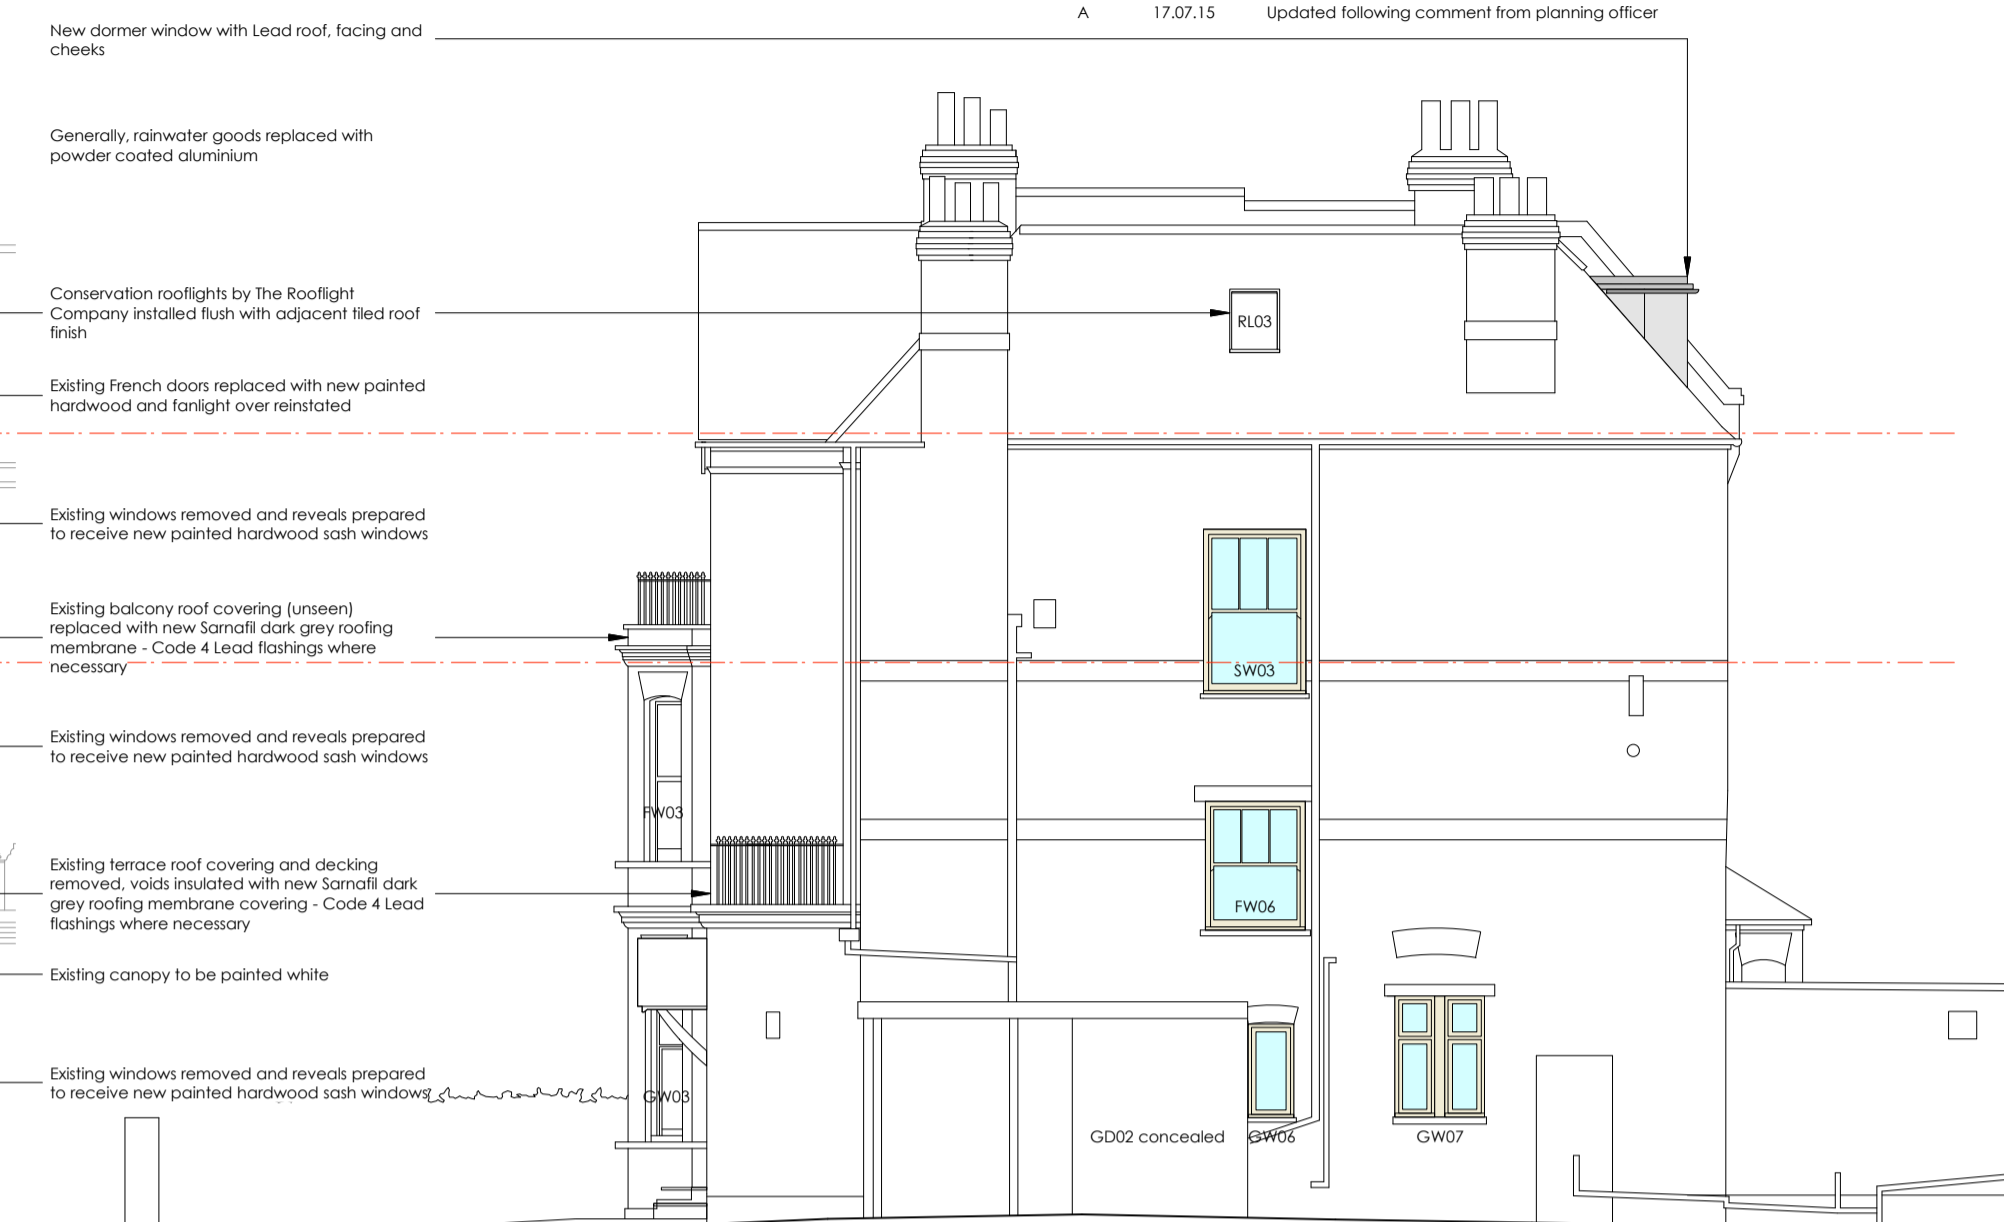


Datum 44.00m

EAST ELEVATION



Existing roof line shown dotted - new line incorporates new insulation over structure and omission of steps to establish 2.3m headroom internally

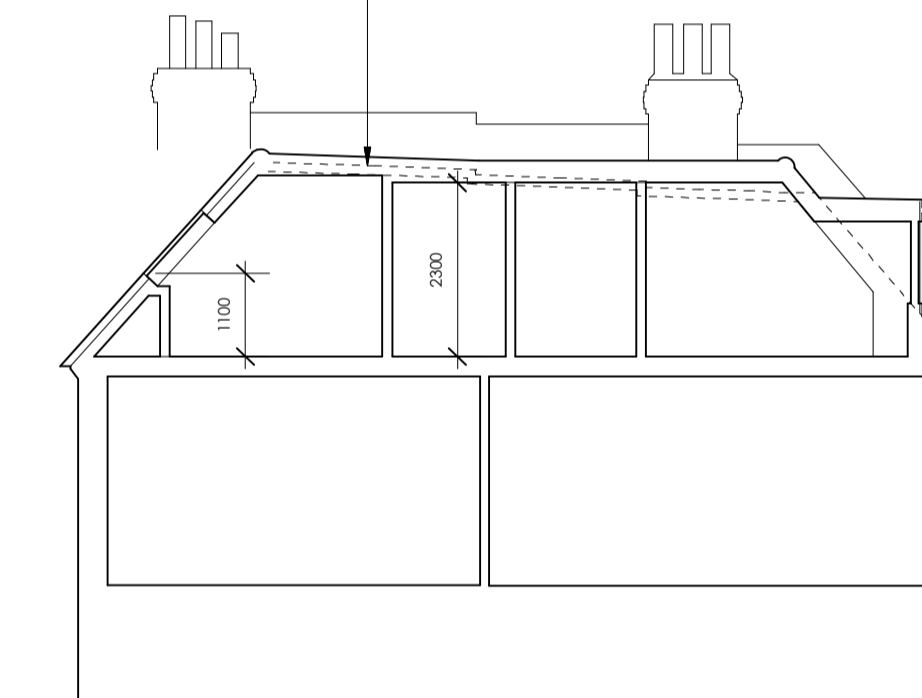

SECTION

**Hayward Smart Architects**

The Coach House  
3a New Street, Shipston-on-Stroud  
Warwickshire, CV36 4EW  
01608 661000 t

studio@hsarchitects.co.uk

Client

46 Compayne Gardens Management Co Ltd

Project

46 Compayne Gardens  
London

Drawing

Proposals  
Plans and Elevations

Date

March 2015

Scale

1:100/1:50 @ A1

Drawn

SH

Job No

15-007

Drawing No

06A

architecture + interiors