


8 PILGRIMS LANE - HAMPSTEAD - LONDON NW3

- NOTES:
1. The accuracy and content of this drawing are dependent on the original specification and EDI should be consulted before use of other scales or use in CAD form.
 2. Where underground services are shown, all reasonable care has been taken within the spirit of the original specification and requirement. Before use of this information the user should consult EDI and satisfy themselves of the completeness and accuracy of such detail before undertaking any works. Due to the nature of this work and the limitations imposed by ground conditions and the detection equipment no guarantee can be given that all services have been recorded.
 3. All reasonable care has been taken in the survey detail represented on this drawing but any discrepancies must be reported to EDI immediately. Our aim is to produce the best possible results within the specification and cost constraints of our clients. Any comments are most welcome.
 4. All levels and co-ordinates are related to the datum described. Levels shown at kerbs are channel level unless stated. The horizontal control of this survey is arbitrary. The vertical control of this survey is based on OS datum as translated from GPS coordinates using the OSGM02 transformation as supplied by the OS. This may differ from existing OS benchmarks in the area which should be disregarded; all levels should be taken from EDI survey stations.

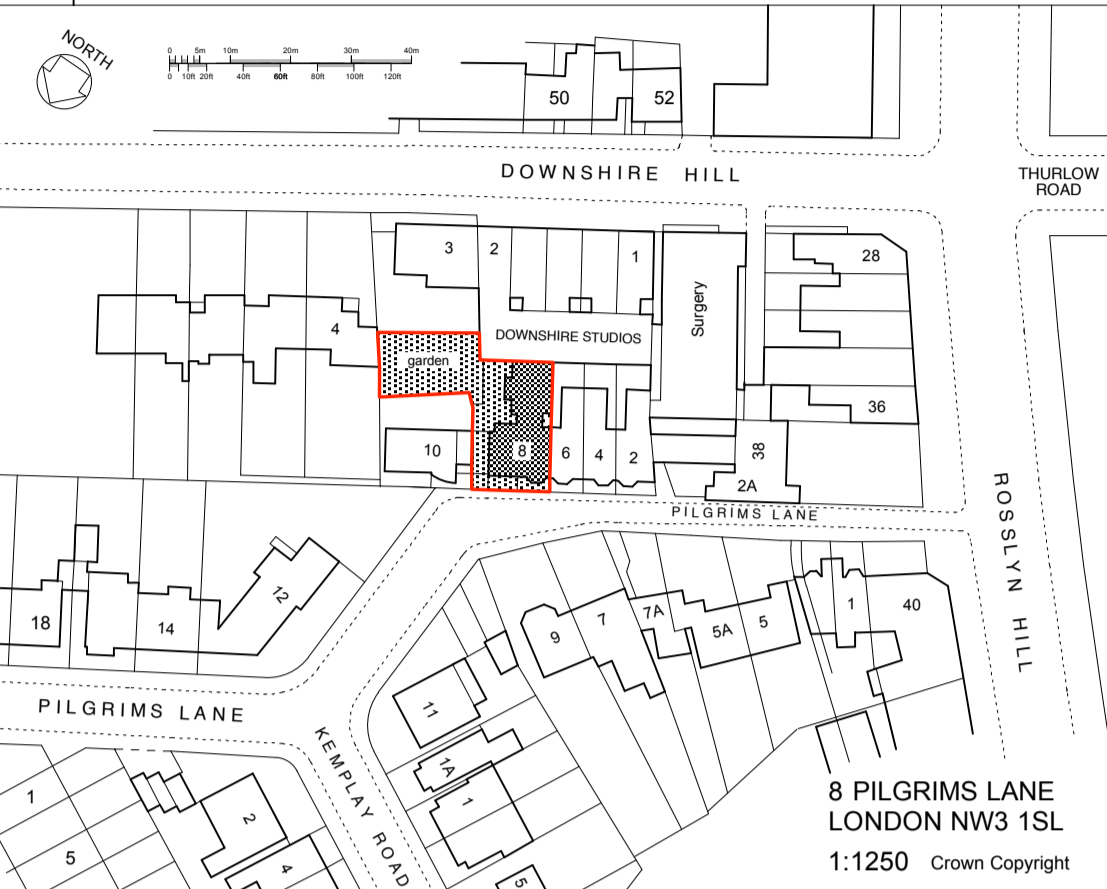


Station	Easting	Northing	Level	Type
1	1008.630	2000.151	81.949	Hill Nail
2	1014.842	2006.145	81.691	Hill Nail
3	1020.116	2015.627	82.139	Temporary
4	1013.312	2028.242	79.871	Hill Nail
4A	1015.230	2035.084	79.851	Hill Nail
5	1014.110	2014.969	81.615	Hill Nail

SCHEDULE OF AREAS	
basement including rear living-room	158.4 sq m
ground floor including rear bedroom	136.4 sq m
first floor	138.1 sq m
second floor	40.6 sq m
TOTAL FLOOR - GEA	473.5 sq m
areas shown are GEA - gross external areas including full thickness of external walls	
site area - net	435.0 sq m
site area for planning purposes - including half-width of roadway	494.9 sq m

A1-size drawing
1:100

SITE PLAN - EXISTING - 1:100

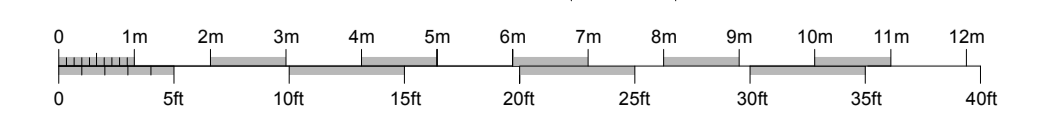

LEGEND		Finishes		Building Level Details	
ES	As Brick	UR	Unreal	BB	Brickwork
BD	Ballot	UTL	Unable to lift	BT	Brace Block
BS	Bases	V	Vent	CL	Ceiling Tiles
CL	Cover Level	VP	Vent Pipe	FL	Floor Level
CH	Chimney	WM	Water Meter	FRL	Flat Roof Level
CC	Catchment Channel	WP	Waste Pipe	HL	Head Level
CPC	Damp proof Course	CP	Copert	PL	Parquet Level
CR	Cable	CR	Ceramic Tiles	R	Ridge Level
CT	Curtain	CT	Ceramic Tiles	SL	Skid Level
EQ	Equip Rise	FR	Floor Tiles	SP	Spring of Arch
GT	Gully	HT	Hardwood	TA	Top of Arch
IG	Insulation	HSD	Hardwood	W	Window
IC	Insulation Cover	J	Joinery	WT	Window Top
IS	Invert Level	L	Limestone		
ISD	Invert Level	P	Plaster		
ISD	Invert Level	P	Plaster		
ISD	Invert Level	S	Sheetwork		
ISD	Invert Level	T	Timber		
ISD	Invert Level	VT	Vinyl Tiles		
ISD	Invert Level				
ISD	Invert Level				

EDI SURVEYS LTD.
163-165, RANELAGH ROAD, IPSWICH, SUFFOLK, IP2 0AH
Tel: (01473) 21222 Fax: (01473) 22160

PROJECT
8 PILGRIMS LANE
HAMPSTEAD
LONDON NW3 1SL

CLIENT
MRS I ABIOLA c/o
BROD WIGHT ARCHITECTS
75 HAVERSTOCK HILL
LONDON NW3 4SL

Job No: 11943
Scale: 1:100
Surveyor: M.CABLE
Date: June 2010
Checked: GMP



DRAWING TITLE
SITE PLAN EXISTING

DRAWING No:
999/S01

AutoCAD 2007

A1-size drawing
1:50

NOTES:
 1. The accuracy and content of this drawing are dependent on the original specification and EDI should be consulted before use of other scales or use in CAD form.
 2. Where underground services are shown, all reasonable care has been taken within the spirit of the original specification and requirement. Before use of this information the user should consult EDI and satisfy themselves of the completeness and accuracy of such detail before undertaking any works. Due to the nature of this work and the limitations imposed by ground conditions and the detection equipment no guarantee can be given that all services have been recorded.
 3. All reasonable care has been taken in the survey detail represented on this drawing but any discrepancies must be reported to EDI immediately. Our aim is to produce the best possible results within the specification and cost constraints of our clients. Any comments are most welcome.
 4. All levels and co-ordinates are related to the datum described. Levels shown at kerbs are channel level unless stated. The horizontal control of this survey is arbitrary. The vertical control of this survey is based on OS datum as translated from GPS coordinates using the OSGM02 transformation as supplied by the OS. This may differ from existing OS benchmarks in the area which should be disregarded; all levels should be taken from EDI survey stations.

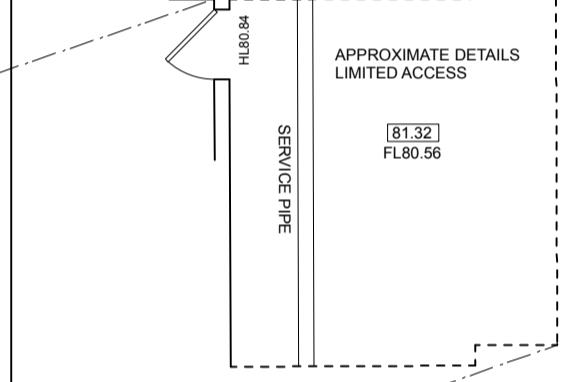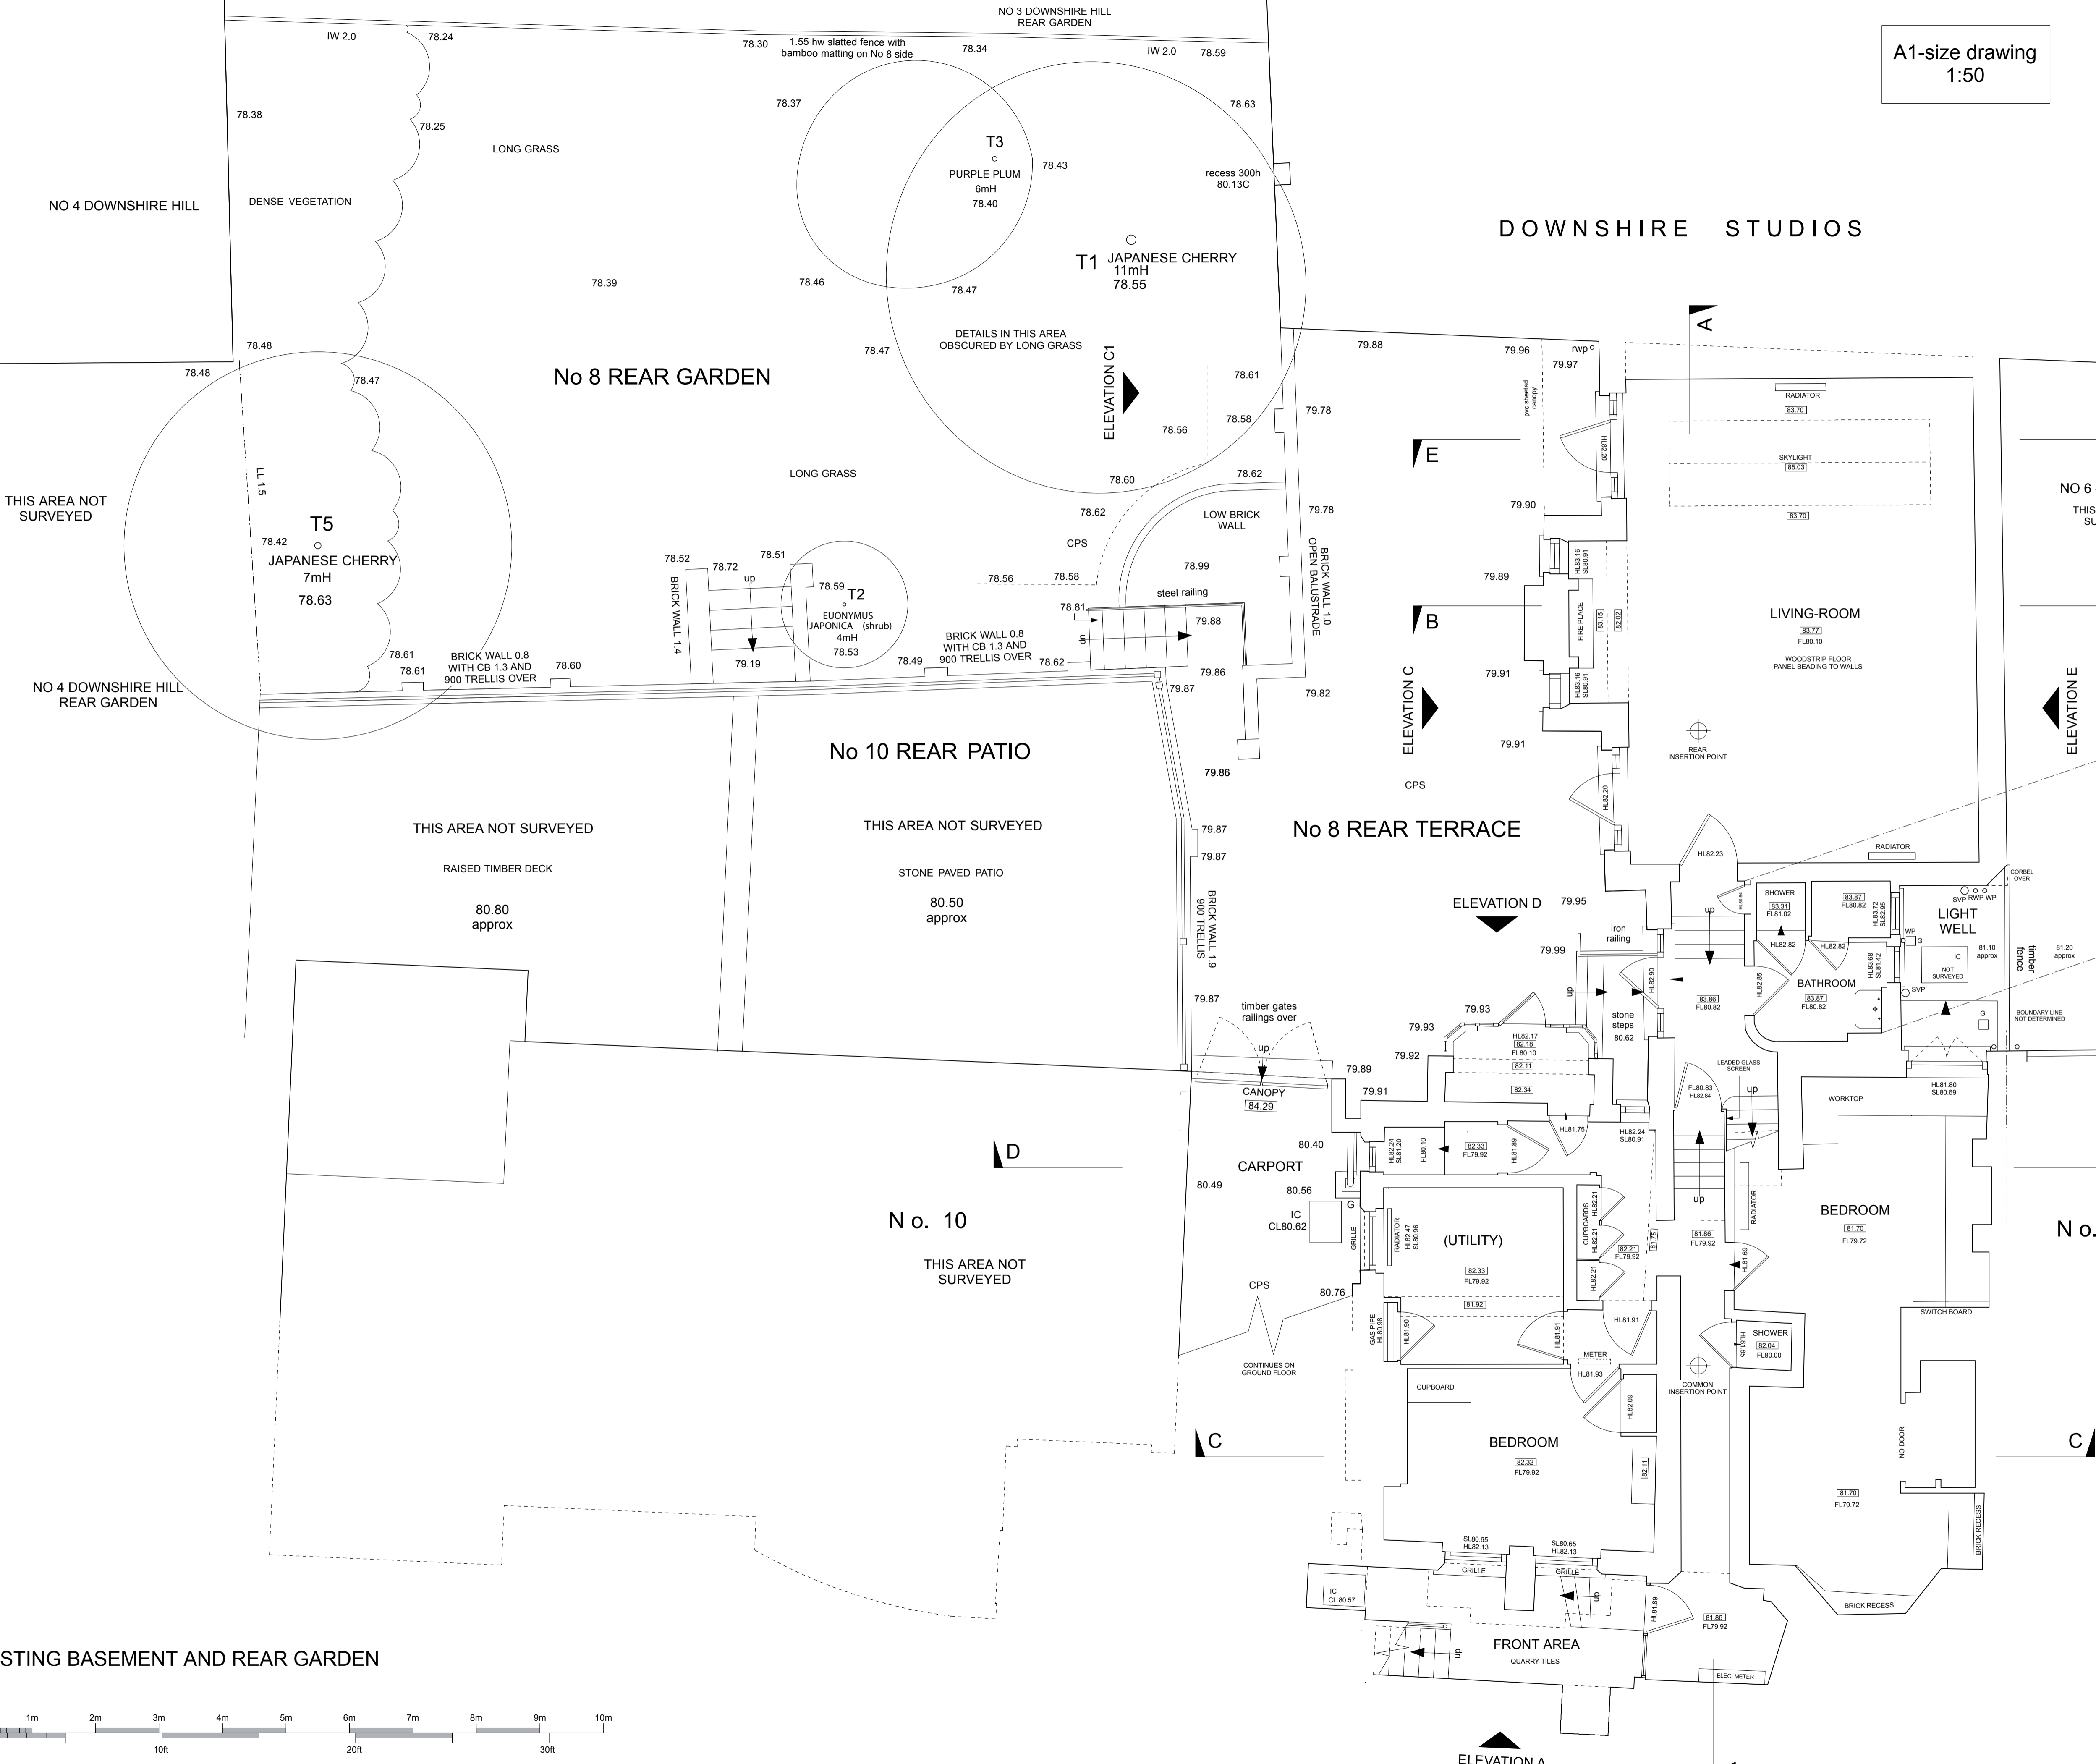

LEGEND		Finish		Building Level Details	
BR	Brickwork	BB	Brace Block	D	Door Level
CB	Concrete	BS	Brace Block	EL	Eave Level
CL	Carpet	C.C.	Concrete	FL	Floor Level
CP	Carpet Tiles	CL	Carpet Tiles	FLR	Floor Level
CL	Clay Tiles	CP	Carpet Tiles	HL	Head Level
CPC	Clay Tiles	CT	Ceramic Tiles	PL	Partset Level
CPC	Ceramic Tiles	CT	Ceramic Tiles	RL	Ridge Level
CP	Carpet	CT	Ceramic Tiles	SL	Sill Level
CPC	Ceramic Tiles	CT	Ceramic Tiles	SP	Stringer or Arch
CP	Carpet	CT	Ceramic Tiles	TA	Top of Arch
CPC	Ceramic Tiles	CT	Ceramic Tiles	W	Window
CP	Carpet	CT	Ceramic Tiles	WT	Window Top
CPC	Ceramic Tiles	CT	Ceramic Tiles	WT	Window Top

EDI SURVEYS LTD.
 163-165, RANELAGH ROAD, IPSWICH, SUFFOLK, IP2 0AH
 Tel: (01473) 211222 Fax: (01473) 221650 Email: enquiries@edisurveys.co.uk


PROJECT
 8 PILGRIMS LANE
 HAMPSHIRE
 LONDON NW3 1SL

CLIENT
 MRS I ABIOLA C/O
 BROD WIGHT ARCHITECTS
 75 HAVERSTOCK HILL
 LONDON NW3 4SL

999/S02

No.	Job No.	Date	Revision Detail	Surveyor	Checked
-----	---------	------	-----------------	----------	---------



DRAWING TITLE
BASEMENT EXISTING

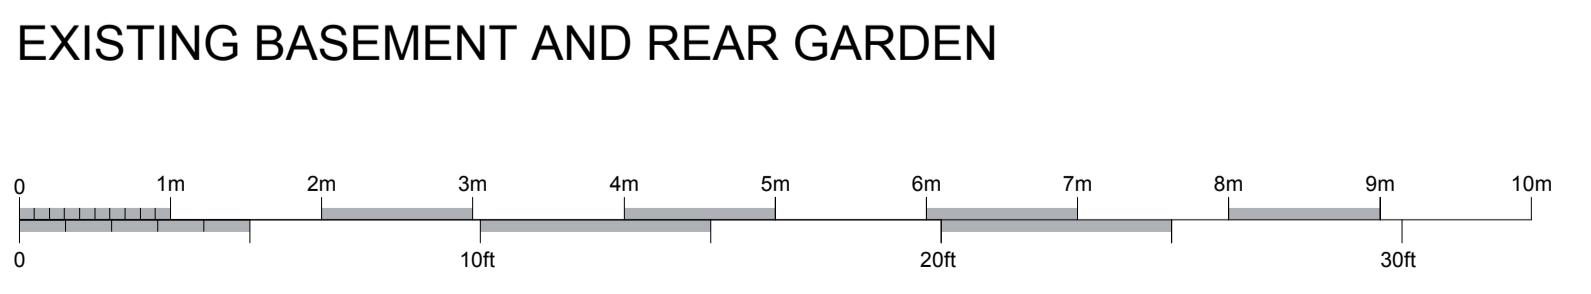

A1-size drawing
1:50

NOTES:
1. The accuracy and content of this drawing are dependent on the original specification and EDI should be consulted before use of other scales or use in CAD form.
2. Where underground services are shown, all reasonable care has been taken within the spirit of the original specification and requirement. Before use of this information the user should consult EDI and satisfy themselves of the completeness and accuracy of such detail before undertaking any works. Due to the nature of this work and the limitations imposed by ground conditions and the detection equipment no guarantee can be given that all services have been recorded.
3. All reasonable care has been taken in the survey detail represented on this drawing but any discrepancies must be reported to EDI immediately. Our aim is to produce the best possible results within the specification and cost constraints of our clients. Any comments are most welcome.
4. All levels and co-ordinates are related to the datum described. Levels shown at kerbs are channel level unless stated. The horizontal control of this survey is arbitrary. The vertical control of this survey is based on OS datum as translated from GPS coordinates using the OSGM02 transformation as supplied by the OS. This may differ from existing OS benchmarks in the area which should be disregarded; all levels should be taken from EDI survey stations.

DOWNSHIRE STUDIOS

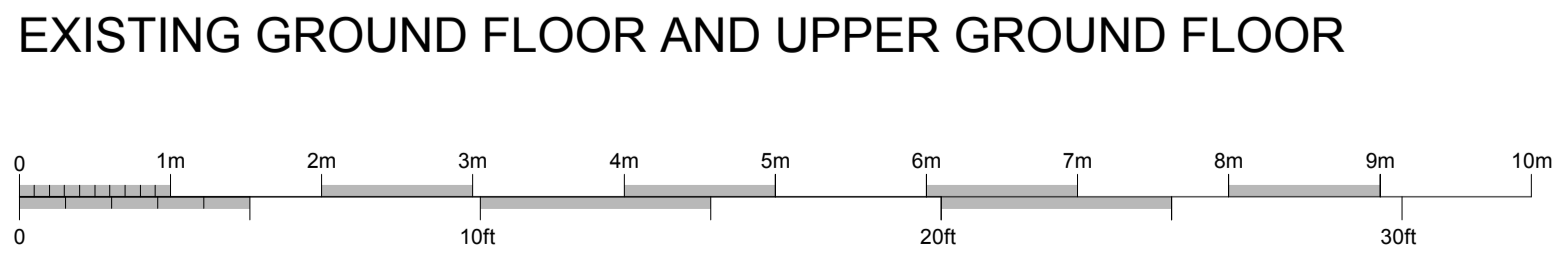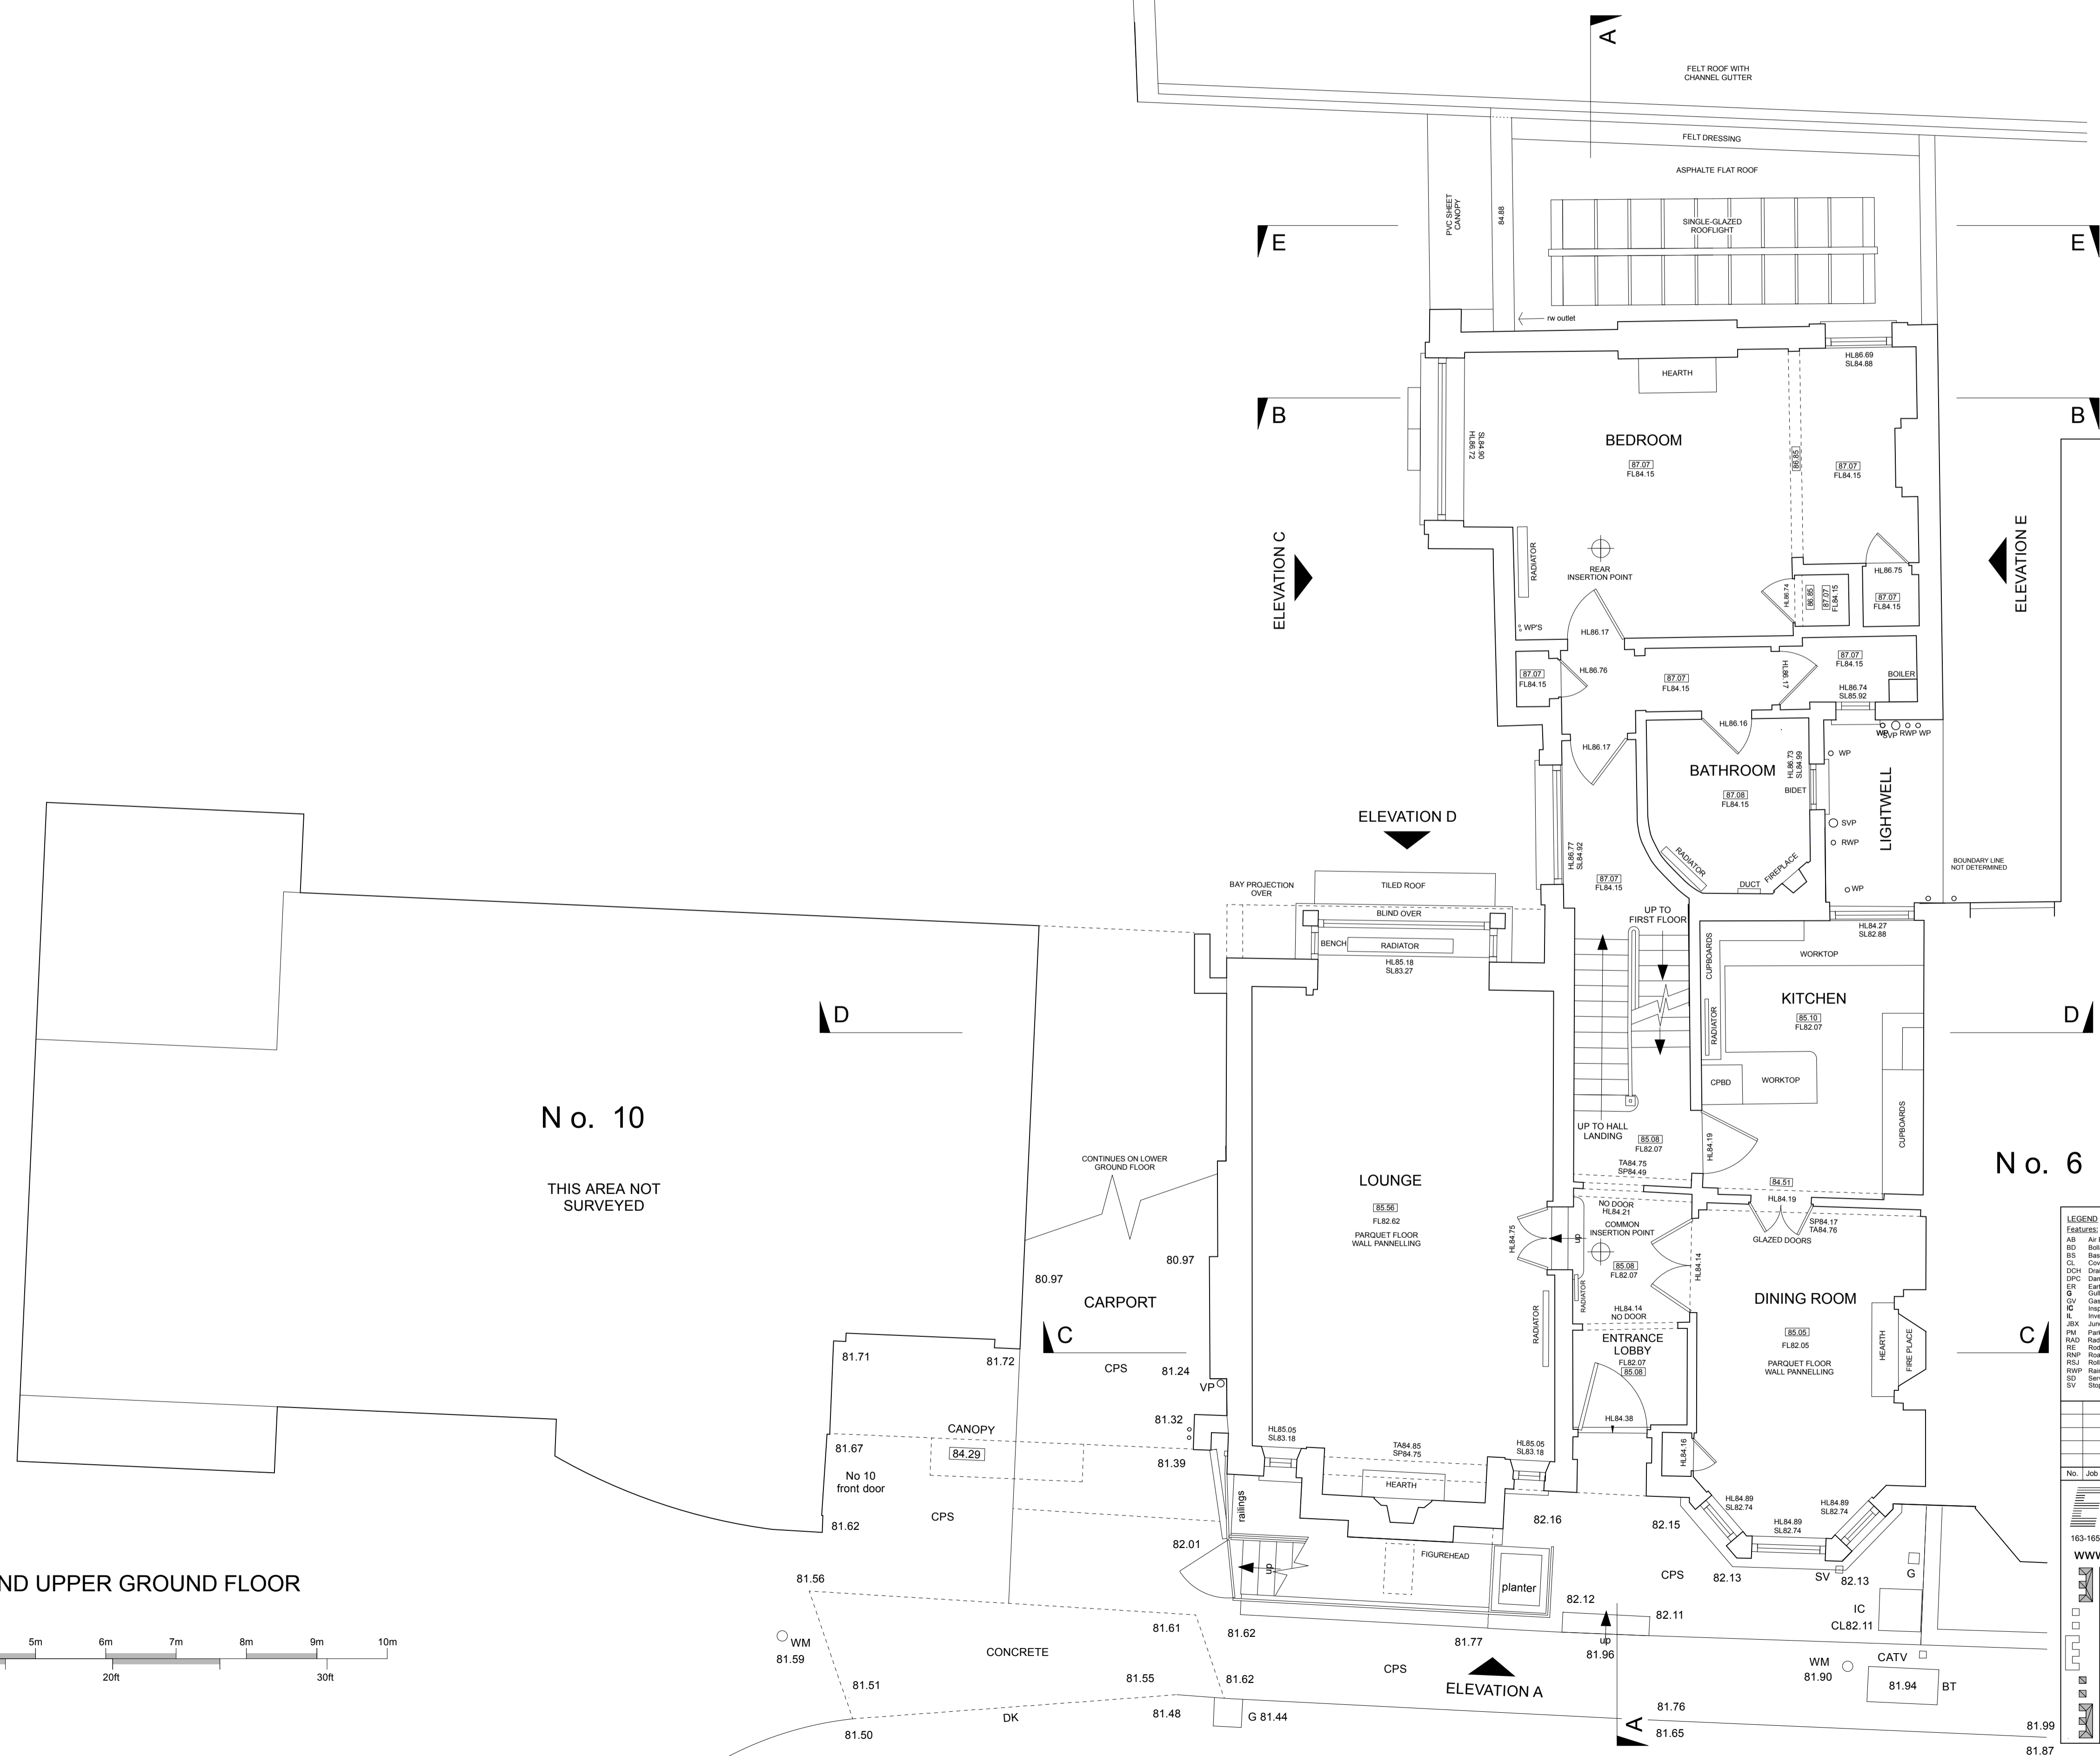

LEGEND		Finishes		Building Level Details	
ES	Esistress	UR	Urinal	B	Brickwork
AB	Air Brick	UTL	Unable to lift	BL	Blockwork
BD	Boiler	V	Vent	FL	Floor Level
BS	Basin	VP	Vent Pipe	FRL	Flat Roof Level
CF	Carpet	WM	Water Meter	HL	Head Level
CL	Cover Level	WP	Waste Pipe	PL	Parquet Level
DCH	Drainage Channel			PL	Parquet Level
CP	Carpet			SL	Sill Level
CPC	Damp proof Course			SP	Spring of Arch
CR	Ceramic Residue			TA	Top of Arch
CT	Ceramic Tiles			W	Window
EQ	Equip Rise				
EV	Gas Valve				
IC	Inspection Cover				
IL	Invert Level				
JNK	Junonck				
PM	Parking Meter				
RD	Road Name Plate				
RE	Roofing Eave				
RJ	Roof Joint				
RW	Rain Water Pipe				
SD	Service Duct				
SV	Stop Valve				

AutocAD 2007

No.	Job No.	Date	Revision Detail	Surveyor	Checked

EDI SURVEYS LTD.
163-165, RANELAGH ROAD, IPSWICH, SUFFOLK, IP2 0AH
www.edisurveys.co.uk Tel: (01473) 211222 Fax: (01473) 221690 Email: enquiries@edisurveys.co.uk

PROJECT:
8 PILGRIMS LANE
HAMPSTEAD
LONDON NW3 1SL



CLIENT:
MRS I ABOLA C/O
BROD WIGHT ARCHITECTS
75 HAVERSTOCK HILL
LONDON NW3 4SL

Job No. 11943
Scale 1:50
Surveyor M.CABE
Date June 2010
Checked GMP

DRAWING TITLE
GROUND FLOOR EXISTING

DRAWING No. **999/S03**

NOTES:-
 1. The accuracy and content of this drawing are dependent on the original specification and EDI should be consulted before use of other scales or use in CAD form.
 2. Where underground services are shown, all reasonable care has been taken within the spirit of the original specification and requirement. Before use of this information the user should consult EDI and satisfy themselves of the completeness and accuracy of such detail before undertaking any works. Due to the nature of this work and the limitations imposed by ground conditions and the detection equipment no guarantee can be given that all services have been recorded.
 3. All reasonable care has been taken in the survey detail represented on this drawing but any discrepancies must be reported to EDI immediately. Our aim is to produce the best possible results within the specification and cost constraints of our clients. Any comments are most welcome.
 4. All levels and co-ordinates are related to the datum described. Levels shown at kerbs are channel level unless stated. The horizontal control of this survey is arbitrary. The vertical control of this survey is based on OS datum as translated from GPS coordinates using the OSGM02 transformation as supplied by the OS. This may differ from existing OS benchmarks in the area which should be disregarded; all levels should be taken from EDI survey stations.

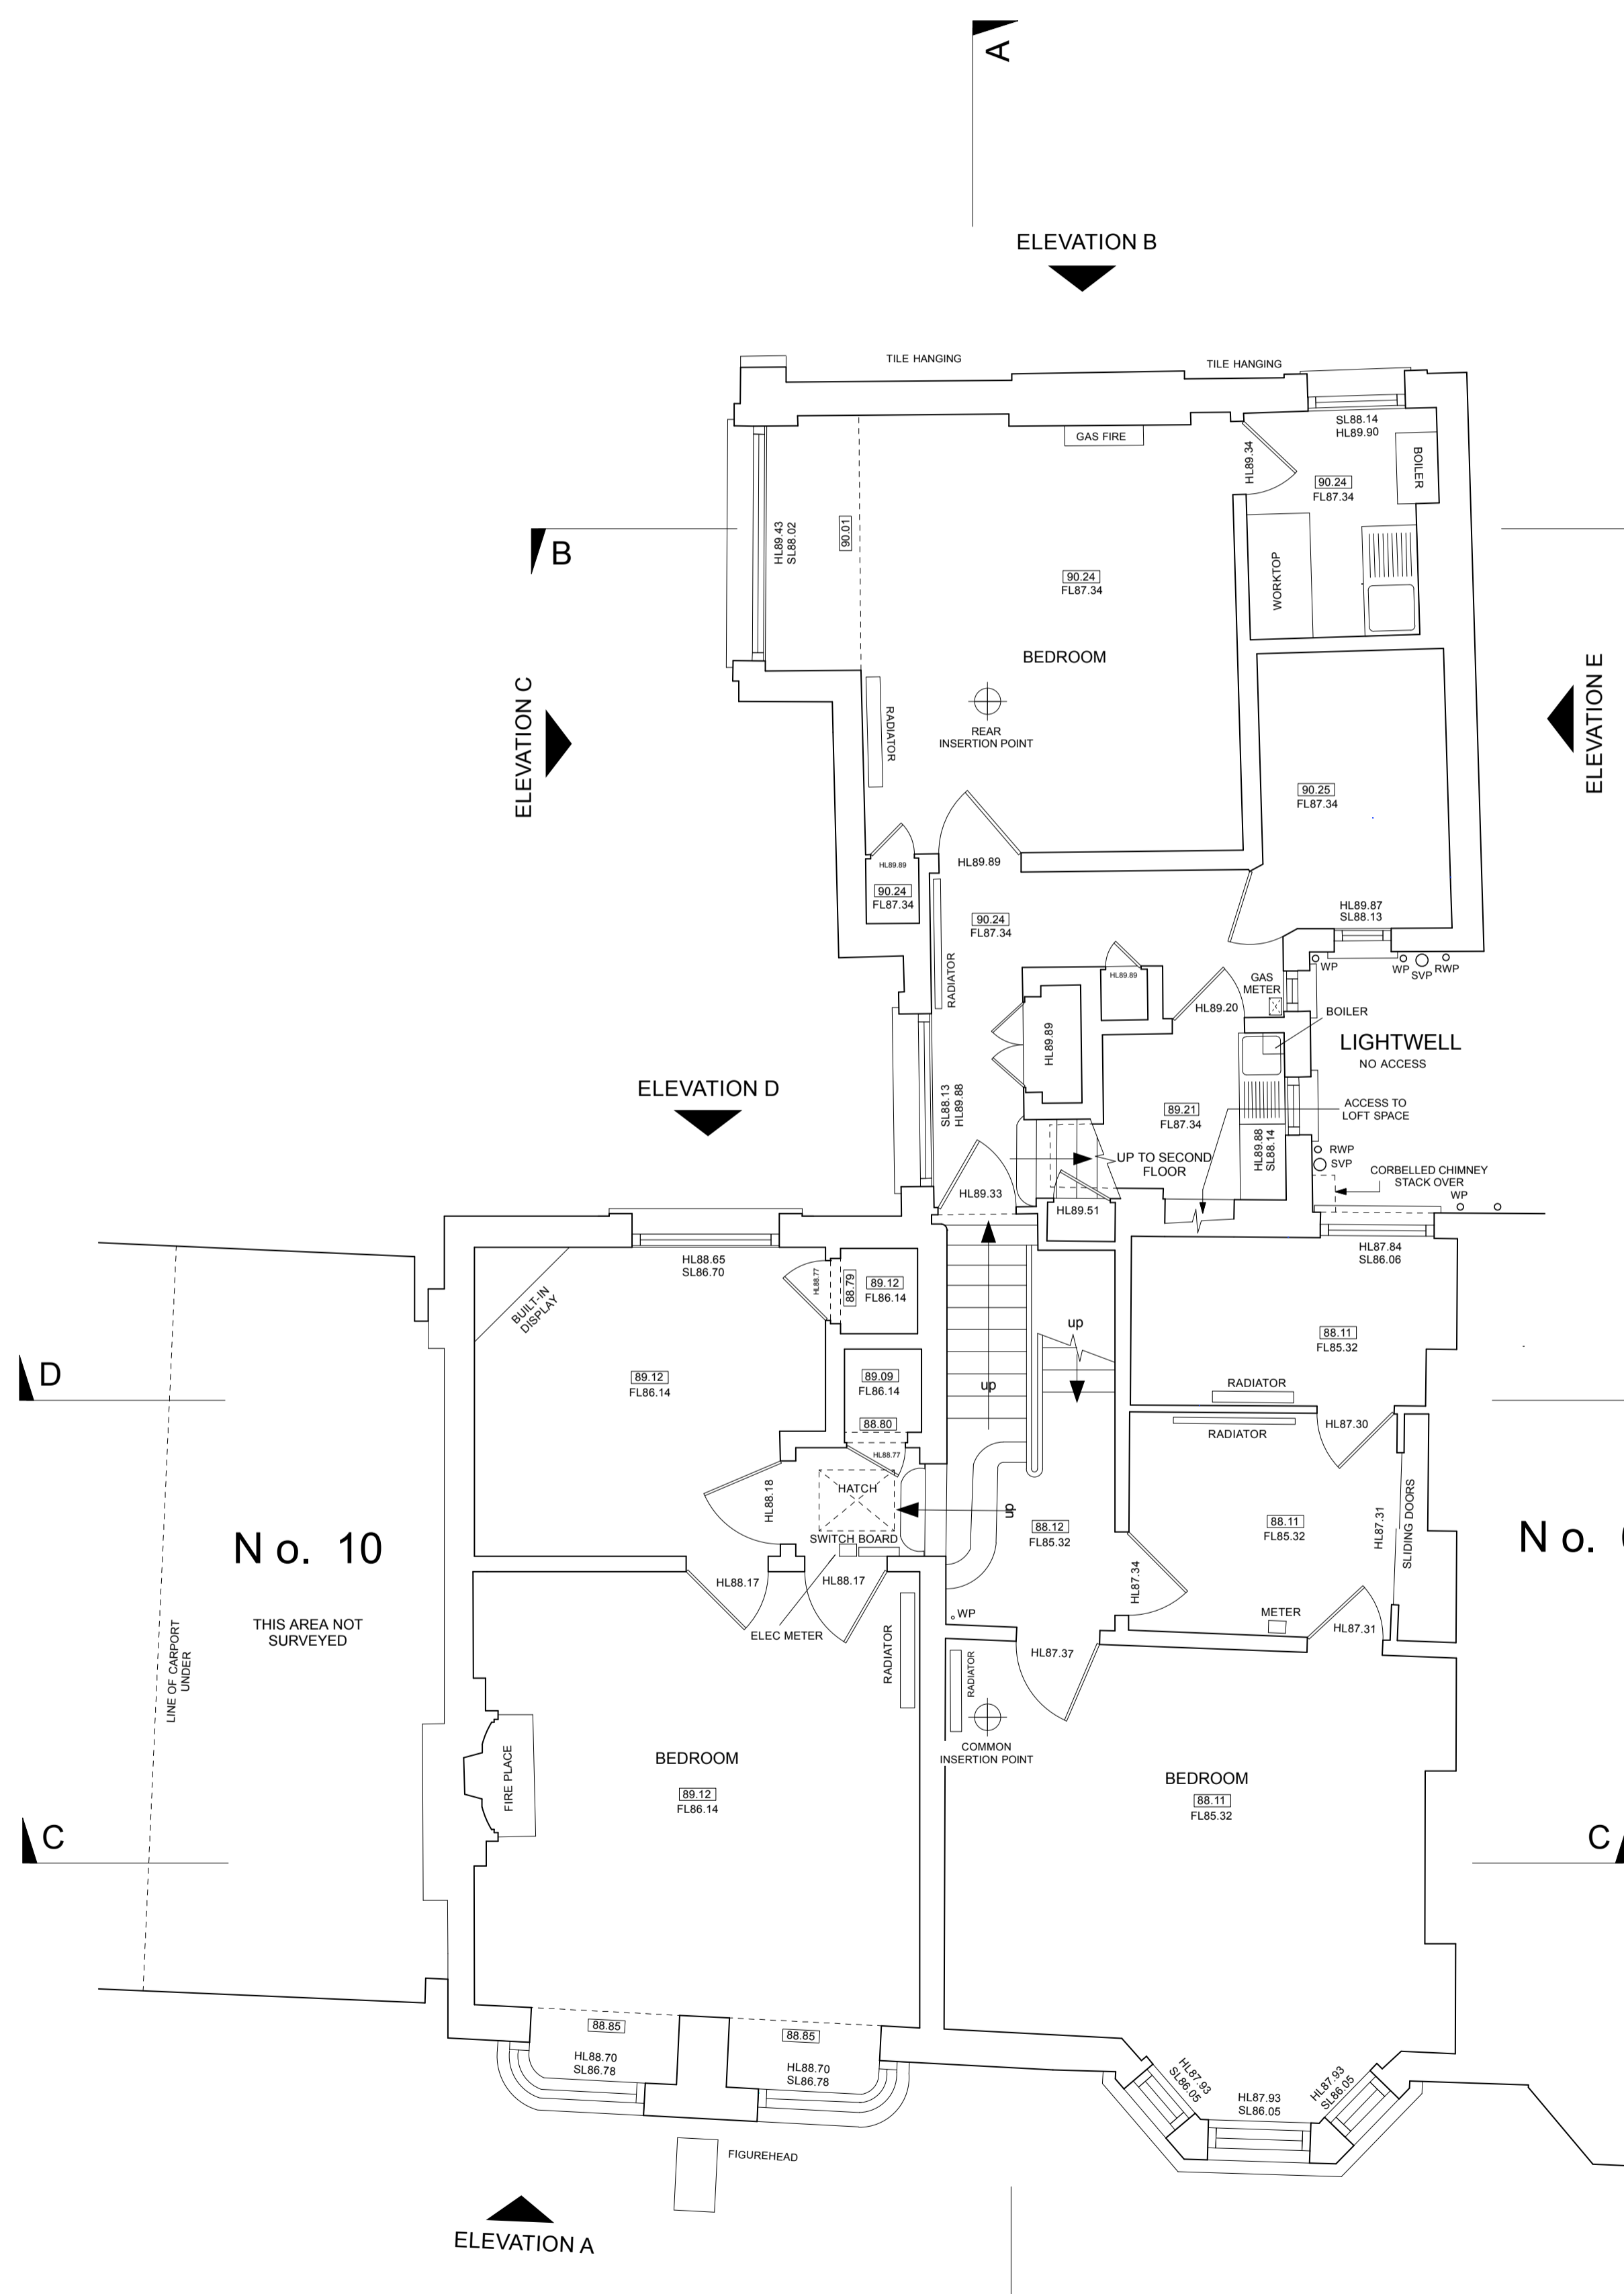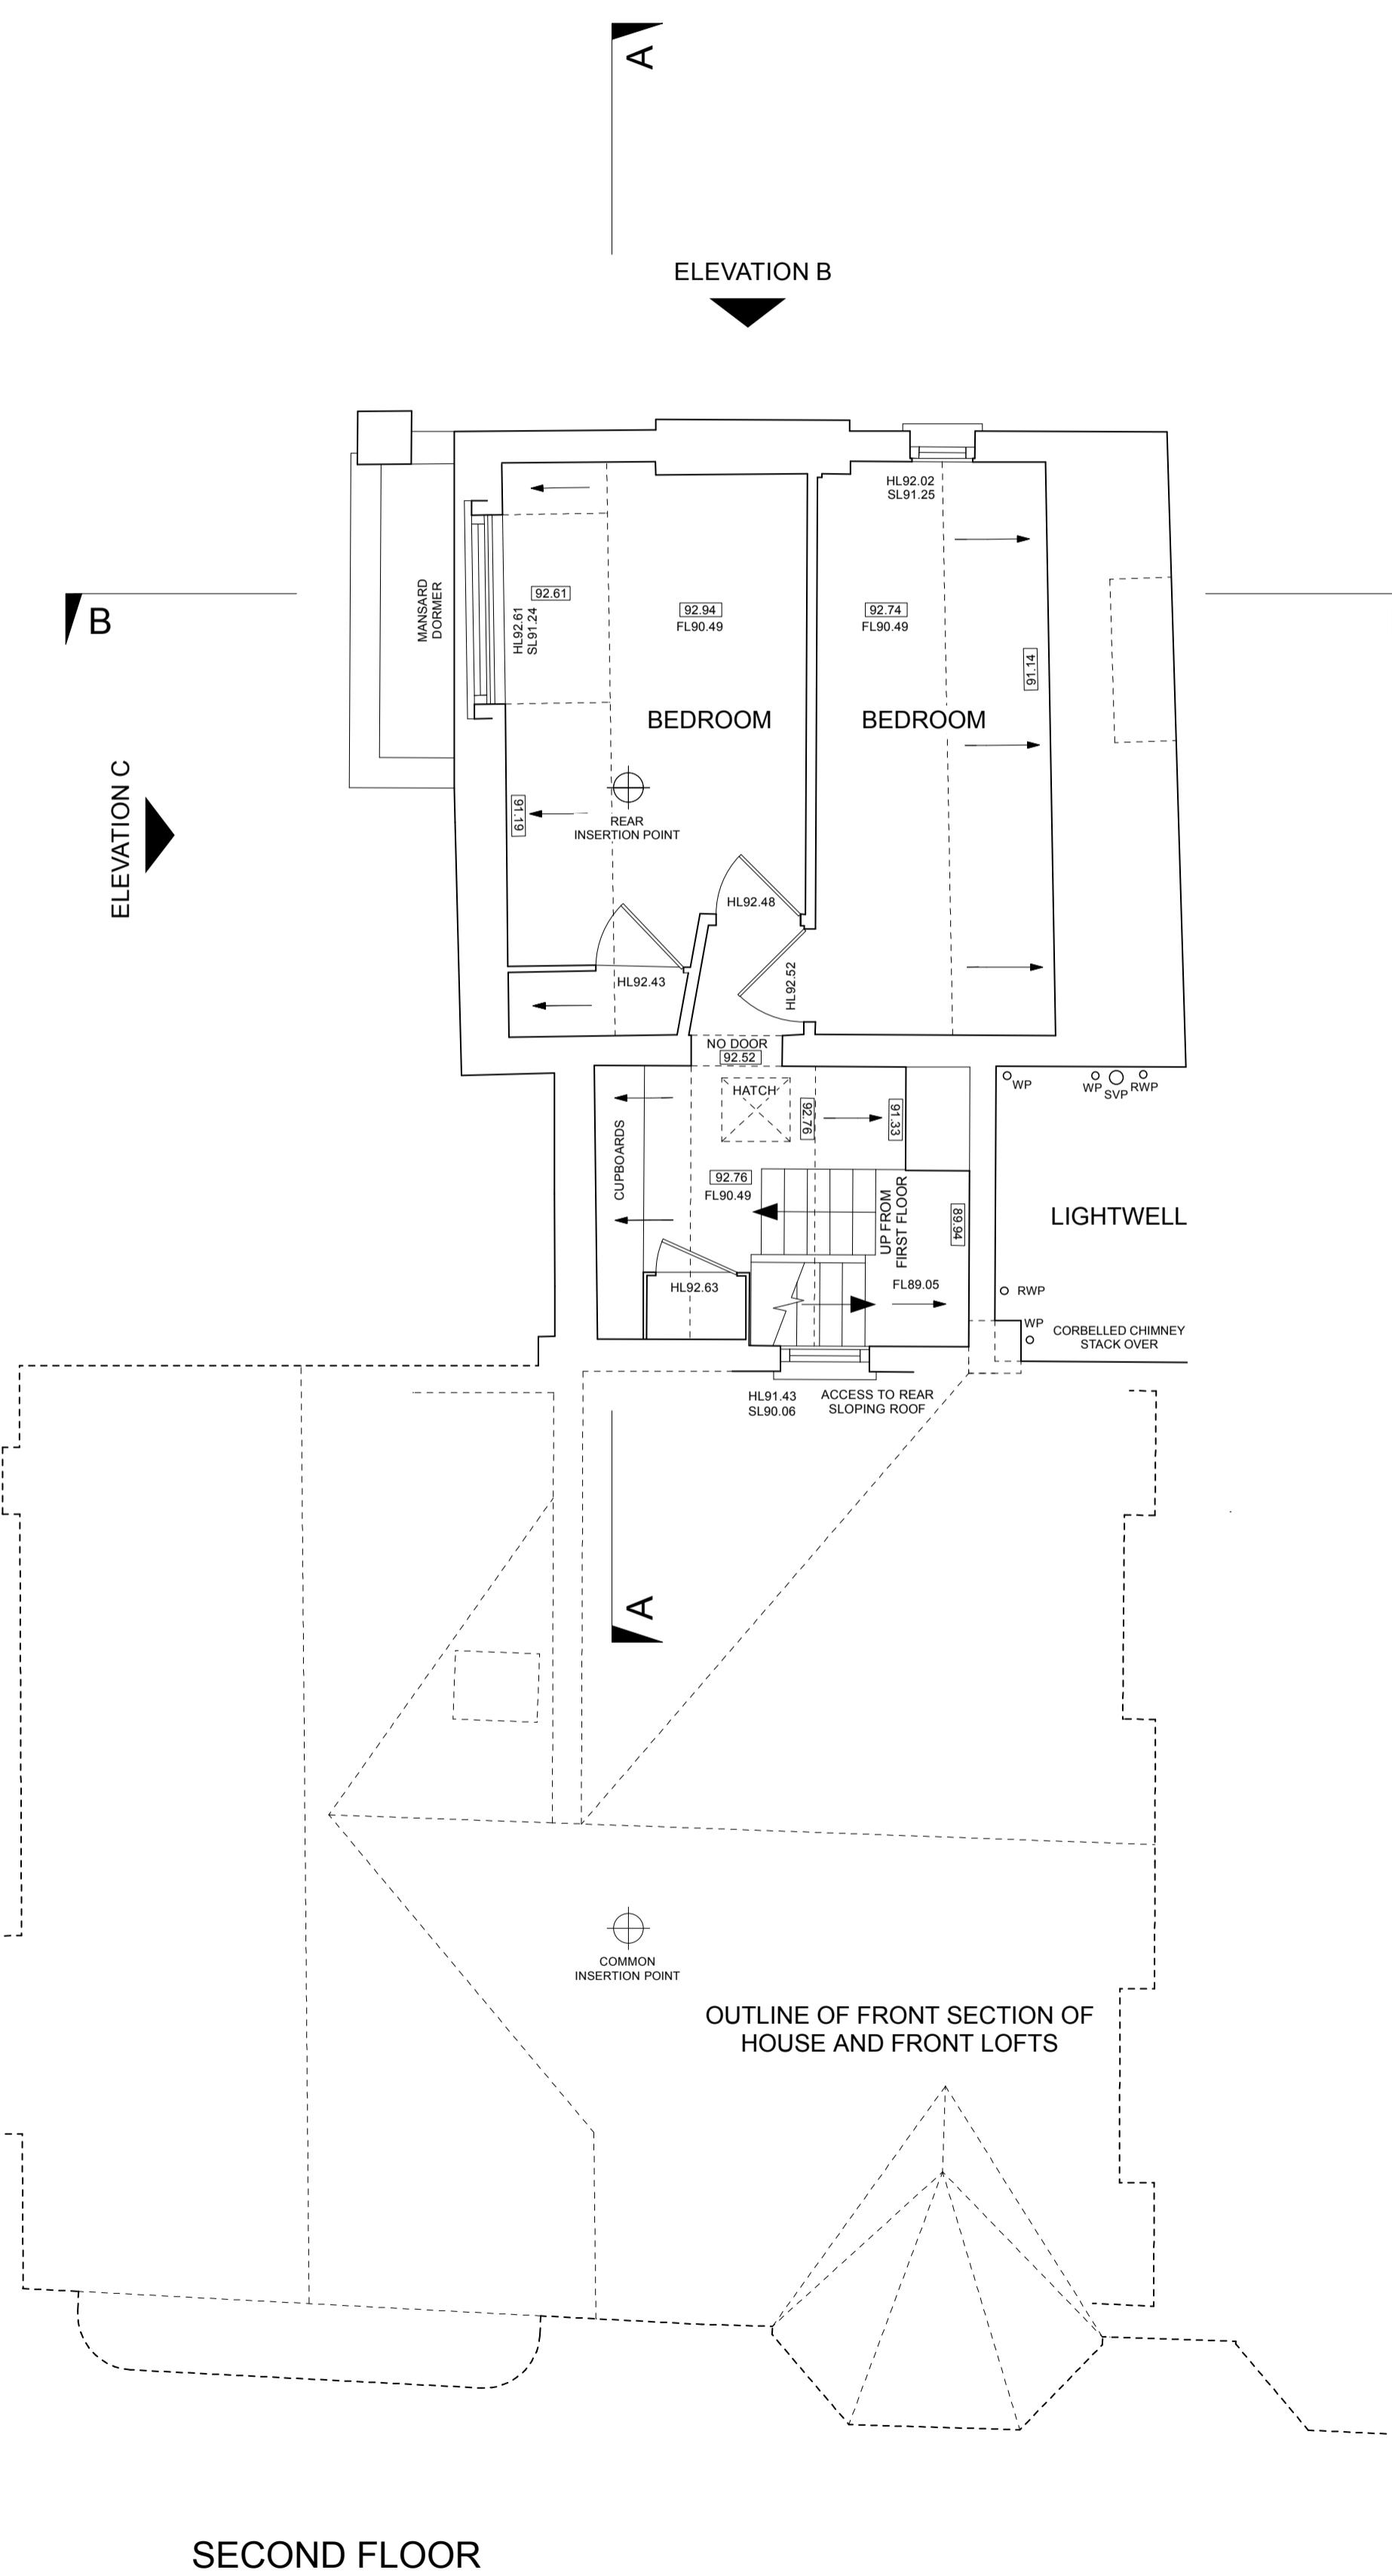

LEGEND		Finishes		Building Level Details	
AS	As Brick	UR	Urnal	B	Brickwork
BD	Bolton	UTL	Unable to lift	BS	Brace Block
BS	Beam	V	Vent	CL	Ceiling Tiles
CL	Ceiling Tiles	VP	Vent Pipe	FL	Floor Level
DCH	Drainage Channel	WM	Water Meter	FRL	Flat Roof Level
DPC	Damp proof Course	WP	Waste Pipe	HL	Head Level
EP	Exp. Pipe	CT	Ceramic Tiles	PL	Parquet Level
EV	Gas Valve	CR	Ceramic Resiler	RL	Ridge Level
IC	Insulation Cover	CT	Ceramic Tiles	SL	Sill Level
I	Inset Level	FT	Floor Tiles	SP	Springer at Arch
J	Joint	HSD	Hardwood	TA	Top of Arch
PM	Parking Meter	P	Plaster	W	Window
R	Radiation	W	Wine	12.34	Ceiling/Beam Soffit
RE	Roofing Eye				
RHS	Road Manhole				
RSL	Roofed Street Joint				
RWP	Rain Water Pipe				
SD	Service Duct				
SV	Stop Valve				

AutoCAD 2007

No.	Job No.	Date	Revision Detail	Surveyor	Checked

EDI SURVEYS LTD.

163-165, RANELAGH ROAD, IPSWICH, SUFFOLK, IP2 0AH

www.edisurveys.co.uk Tel: (01473) 211222 Fax: (01473) 221950 Email: enquiries@edisurveys.co.uk

PROJECT
 8 PILGRIMS LANE
 HAMPSTEAD
 LONDON NW3 1SL

CLIENT
 MRS I ABIOLA C/o
 BROD WIGHT ARCHITECTS
 75 HAVERSTOCK HILL
 LONDON NW3 4SL

DRAWING TITLE
 FIRST FLOOR & HALF-LEVELS EXISTING

DRAWING No.
 999/S04

Job No. 11943
 Scale 1:50
 Surveyor M.CABLE
 Date June 2010
 Checked GMP



A1-size drawing
1:50

NOTES:-
1. The accuracy and content of this drawing are dependent on the original specification and EDI should be consulted before use of other scales or use in CAD form.
2. Where underground services are shown, all reasonable care has been taken within the spirit of the original specification and requirement. Before use of this information the user should consult EDI and satisfy themselves of the completeness and accuracy of such detail before undertaking any works. Due to the nature of this work and the limitations imposed by ground conditions and the detection equipment no guarantee can be given that all services have been recorded.
3. All reasonable care has been taken in the survey detail represented on this drawing but any discrepancies must be reported to EDI immediately. Our aim is to produce the best possible results within the specification and cost constraints of our clients. Any comments are most welcome.
4. All levels and co-ordinates are related to the datum described. Levels shown at kerbs are channel level unless stated. The horizontal control of this survey is arbitrary. The vertical control of this survey is based on OS datum as translated from GPS coordinates using the OSGM02 transformation as supplied by the OS. This may differ from existing OS benchmarks in the area which should be disregarded; all levels should be taken from EDI survey stations.



FRONT ELEVATION A TO PILGRIMS LANE see also drawing S06

DATUM 78.00m A.O.D

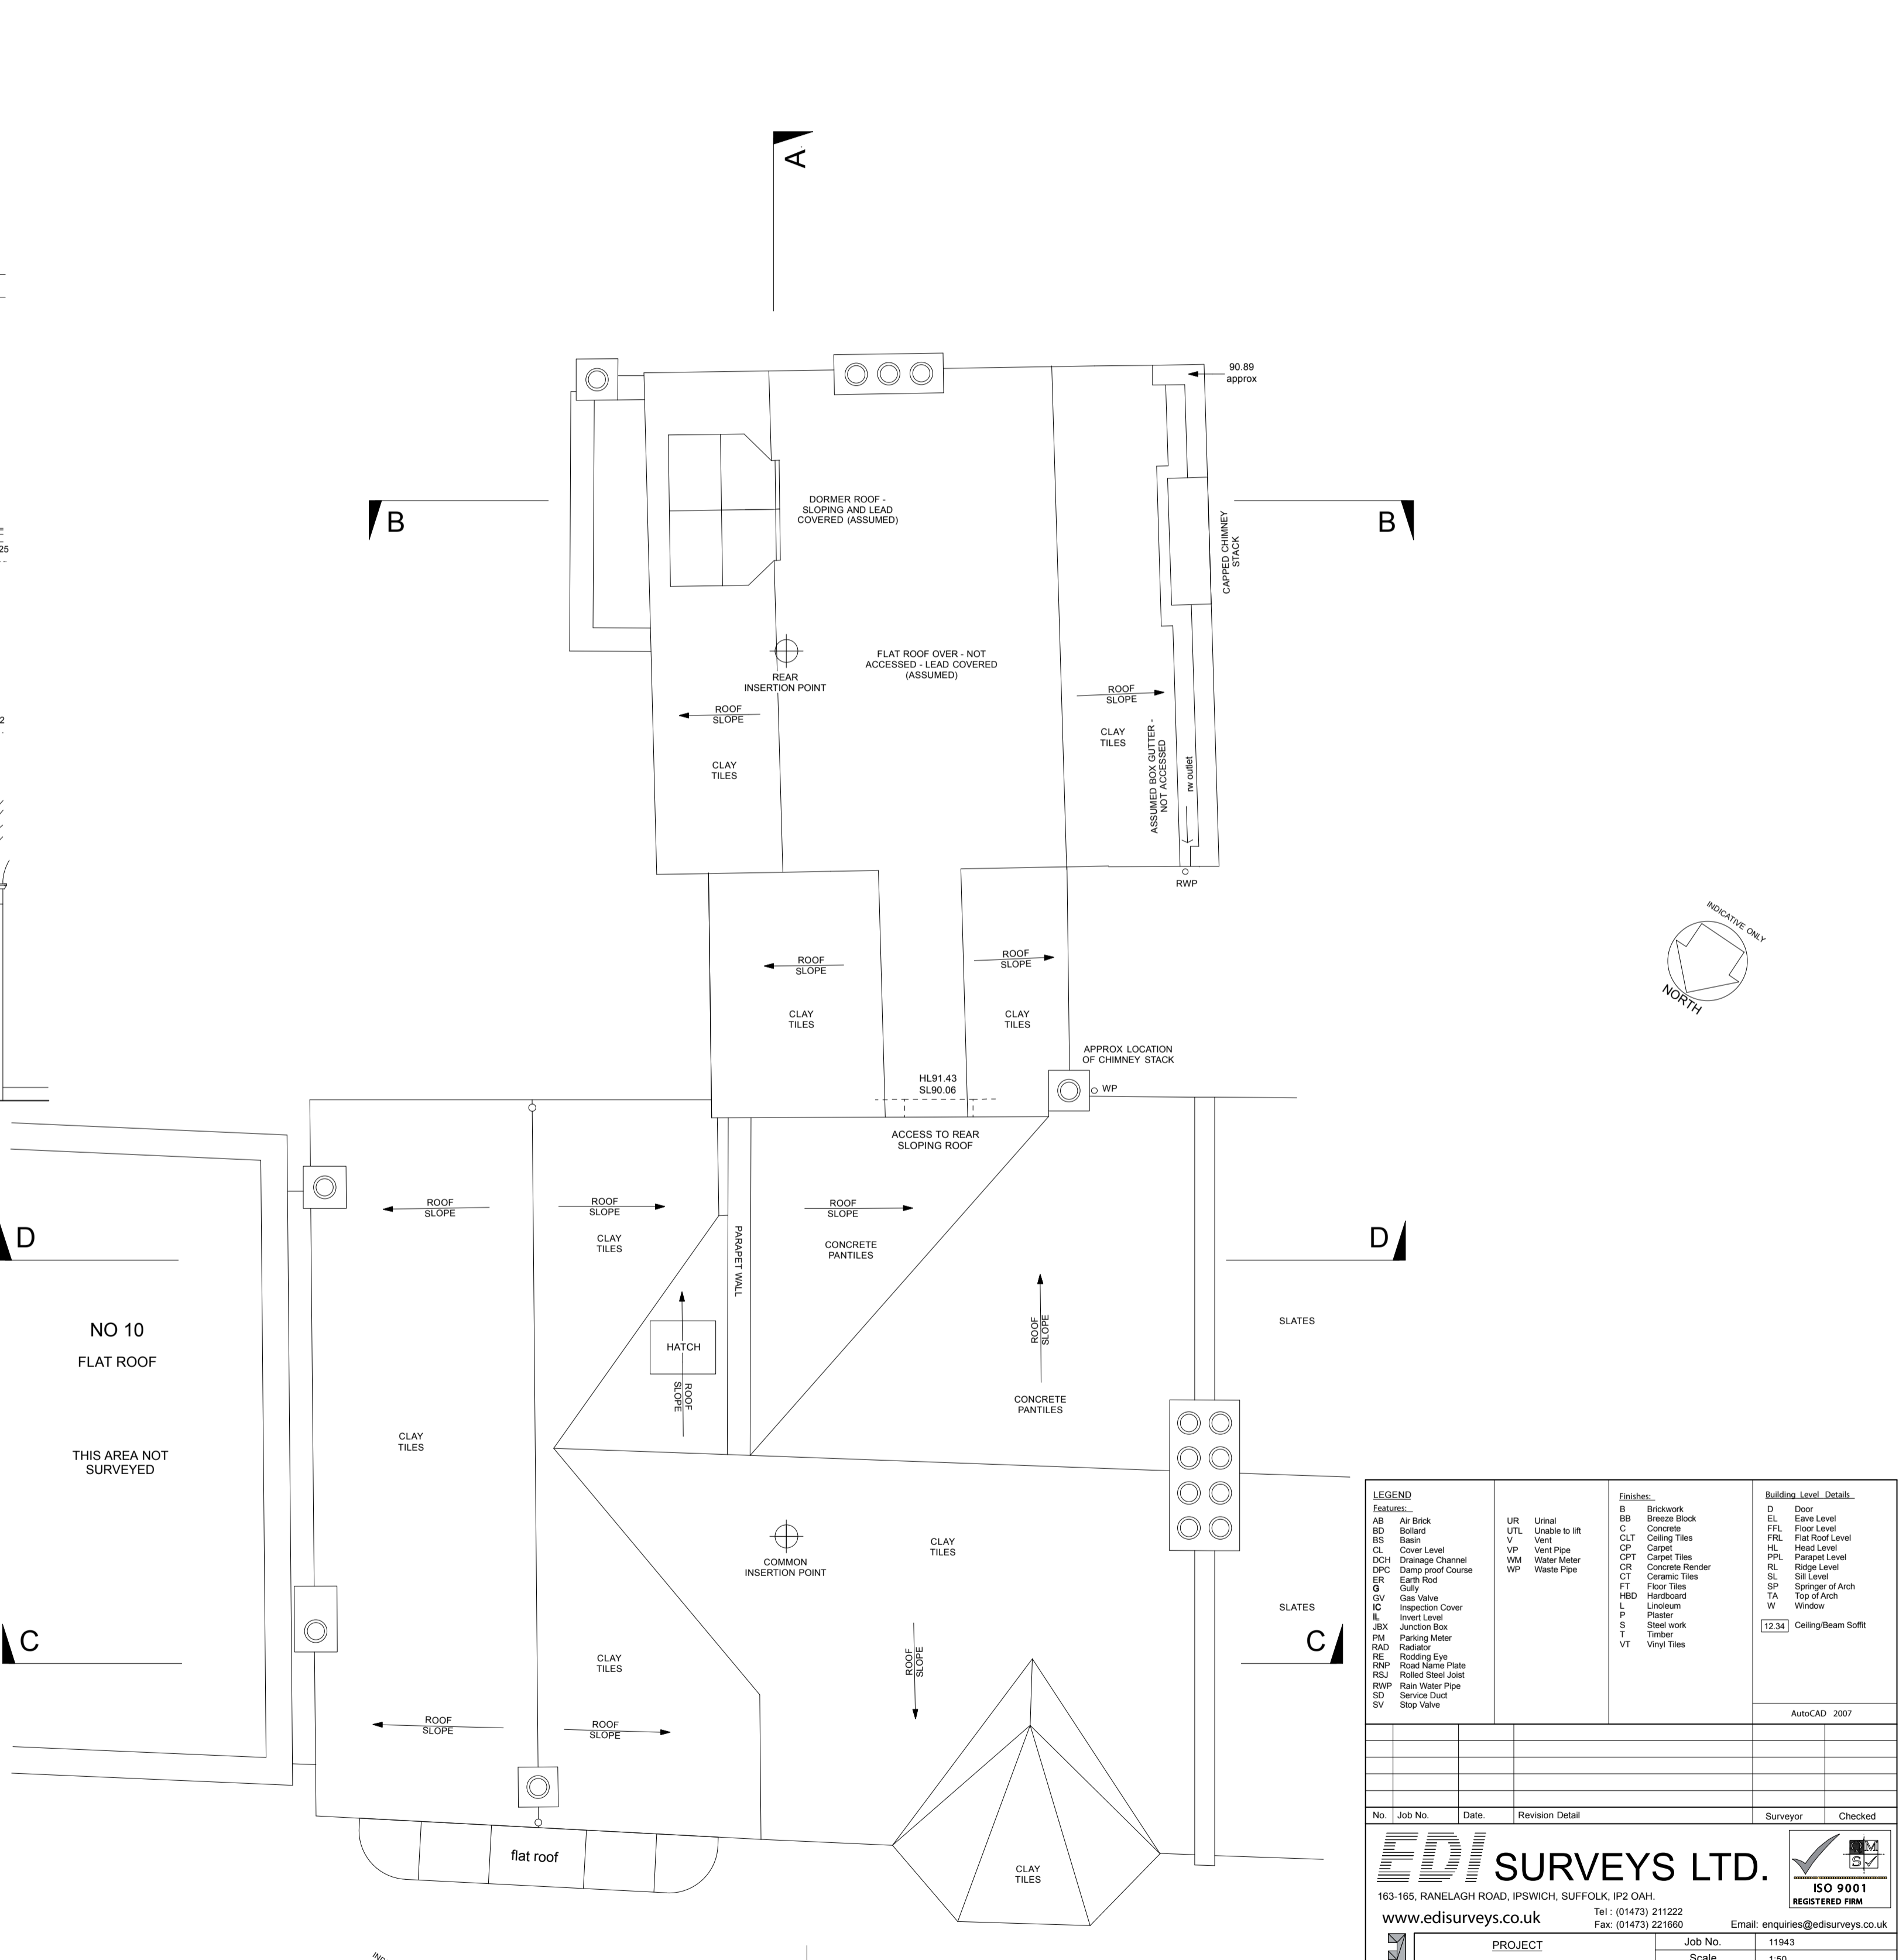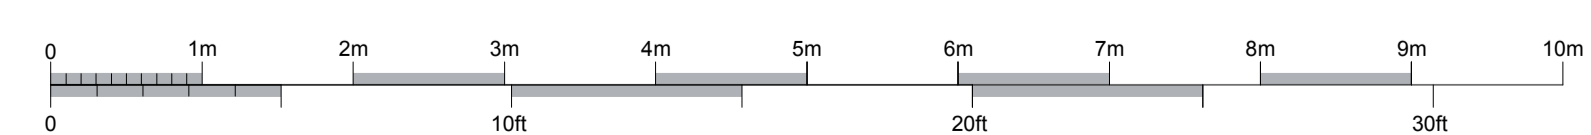

ROOF PLAN

LEGEND		Finish:-		Building Level Details	
ASB	Asbestos	UR	Unravel	B	Brickwork
BD	Bolthead	UTL	Unable to lift	BB	Brickwork
BS	Beam	V	Vent	CL	Cladding
CL	Cover Level	VP	Vent Pipe	FL	Floor Level
CH	Chimney	WM	Water Meter	FRL	Flat Roof Level
CP	Carpet	WP	Waste Pipe	HL	Head Level
CPC	Damp proof Course	CR	Carpet Tiles	PL	Parapet Level
EQ	Equip Rise	CRB	Ceramic Render	RL	Ridge Level
EV	Gas Valve	CT	Ceramic Tiles	SL	Sill Level
IC	Insulation Cover	FT	Floor Tiles	SP	Springer at Arch
IL	Invest Level	HSD	Handboard	TA	Top of Arch
JUN	Joint	L	Limestone	W	Window
PM	Parking Meter	P	Plaster	WT	Window Top
RIP	Roofing Eye	ST	Steelwork	VT	Vinyl Tiles
RM	Road Main Pipe	T	Timber		
RSJ	Roof Steel Joist				
RWP	Rain Water Pipe				
SD	Service Duct				
SV	Stop Valve				

163-165, RANELAGH ROAD, IPSWICH, SUFFOLK, IP2 0AH
 Tel: (01473) 211222 Fax: (01473) 221660 Email: enquiries@edisurveys.co.uk

EDI SURVEYS LTD.
 REGISTRED FIRM ISO 9001


No.	Job No.	Date	Revision Detail	Surveyor	Checked

PROJECT
 8 PILGRIMS LANE
 HAMPSTEAD
 LONDON NW3 1SL

CLIENT
 MRS I ABIOLA C/O
 BROD WIGHT ARCHITECTS
 75 HAVERSTOCK HILL
 LONDON NW3 4SL


DRAWING TITLE
ROOF PLAN & FRONT ELEVATION A EXISTING

DRAWING No. **999/S05**

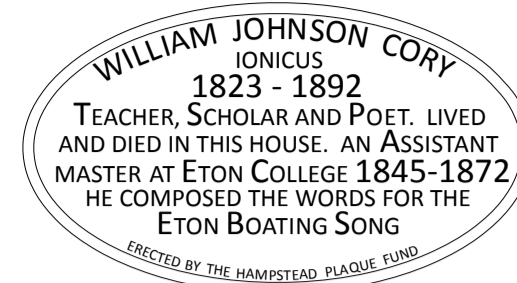

NOTES:-
 1. The accuracy and content of this drawing are dependent on the original specification and EDI should be consulted before use of other scales or use in CAD form.
 2. Where underground services are shown, all reasonable care has been taken within the spirit of the original specification and requirement. Before use of this information the user should consult EDI and satisfy themselves of the completeness and accuracy of such detail before undertaking any works. Due to the nature of this work and the limitations imposed by ground conditions and the detection equipment no guarantee can be given that all services have been recorded.
 3. All reasonable care has been taken in the survey detail represented on this drawing but any discrepancies must be reported to EDI immediately. Our aim is to produce the best possible results within the specification and cost constraints of our clients. Any comments are most welcome.
 4. All levels and co-ordinates are related to the datum described. Levels shown at kerbs are channel level unless stated. The horizontal control of this survey is arbitrary. The vertical control of this survey is based on OS datum as translated from GPS coordinates using the OSGM02 transformation as supplied by the OS. This may differ from existing OS benchmarks in the area which should be disregarded; all levels should be taken from EDI survey stations.

HISTORIC PLAQUE - DETAIL

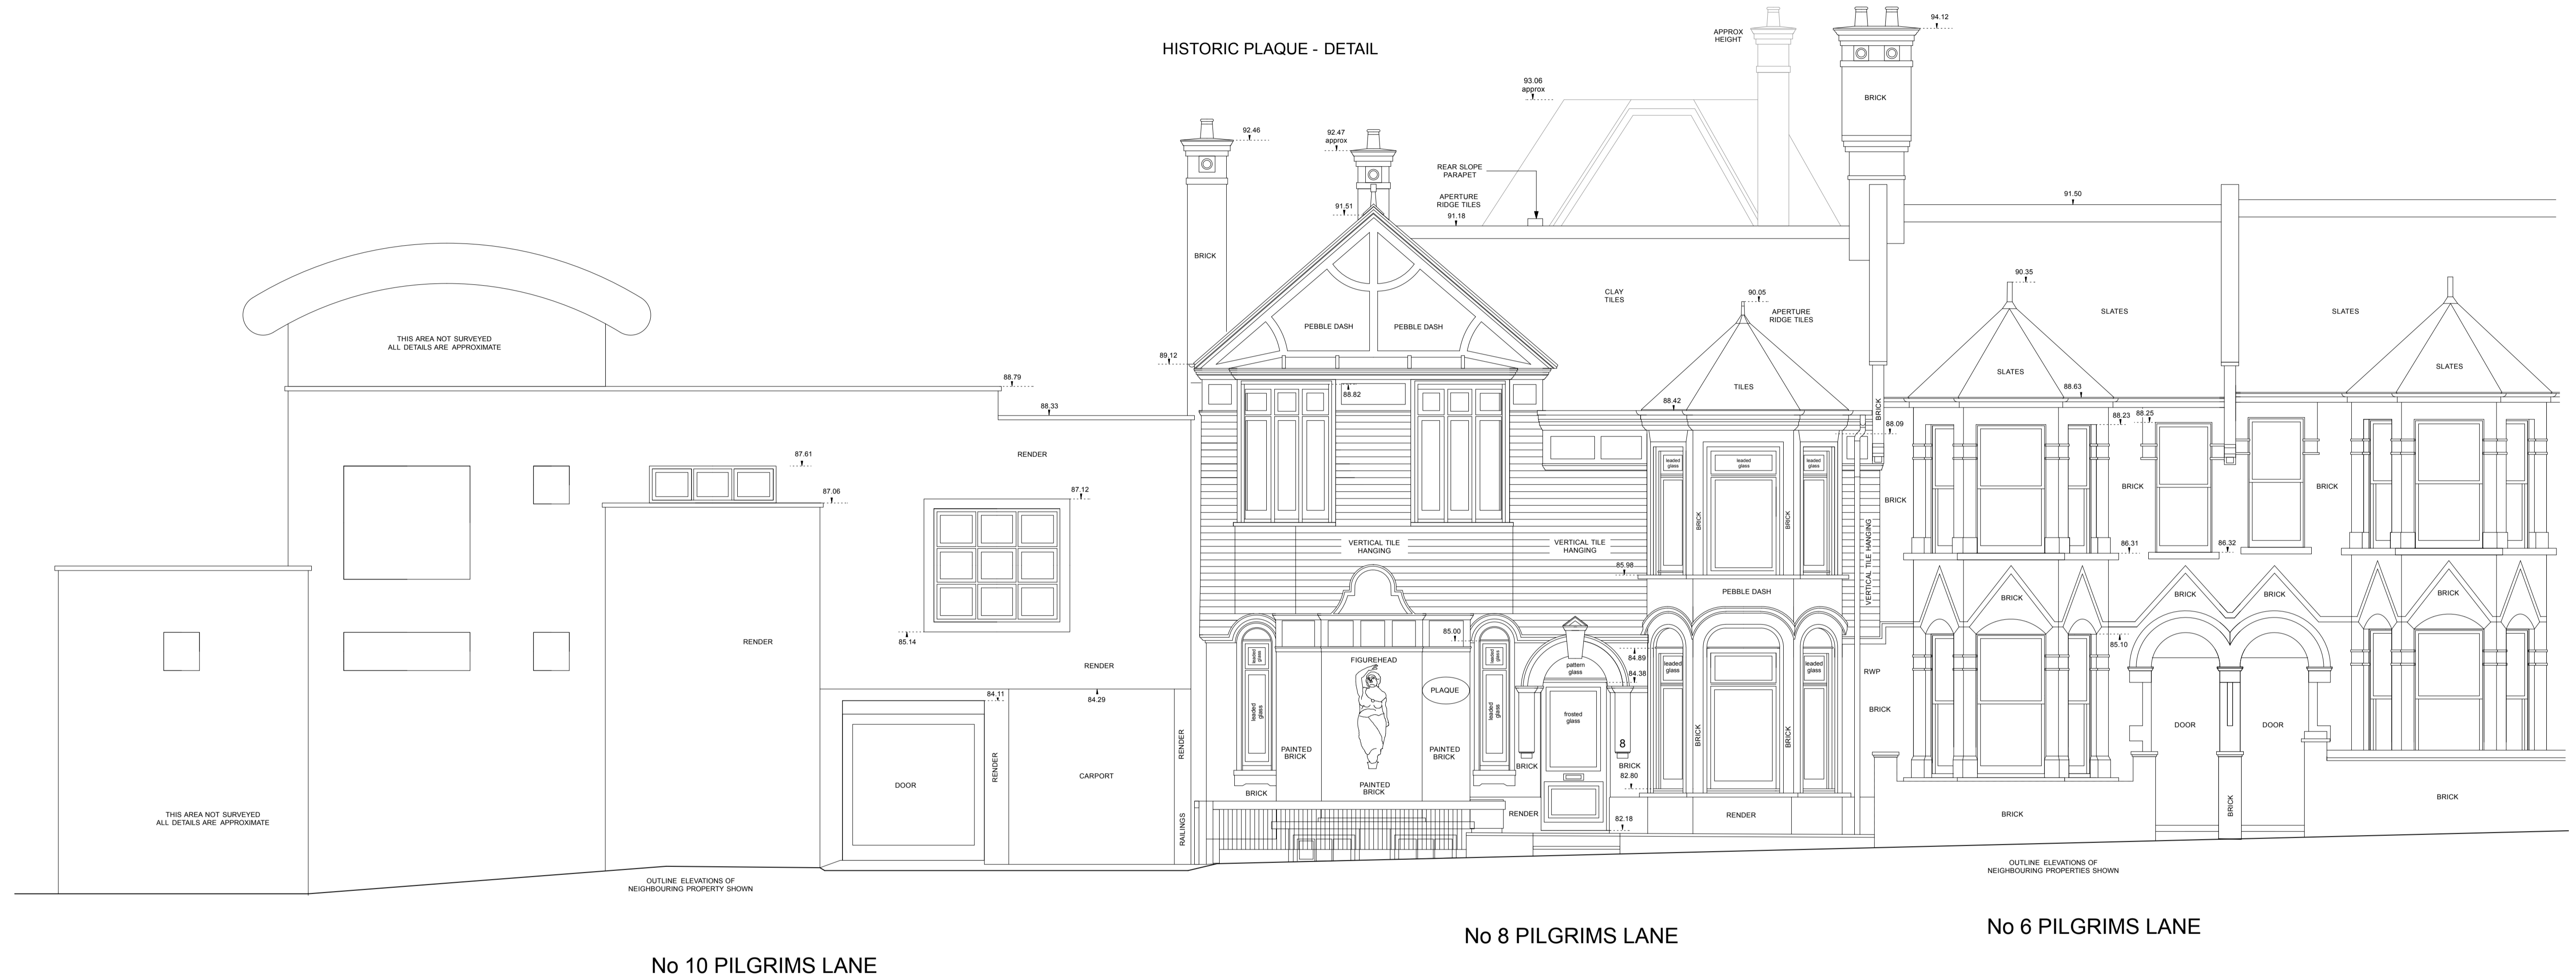

No 10 PILGRIMS LANE


No 8 PILGRIMS LANE

No 6 PILGRIMS LANE

STREET ELEVATION A(1) TO PILGRIMS LANE

A1-size drawing
1:50

DATUM 78.00m A.O.D.

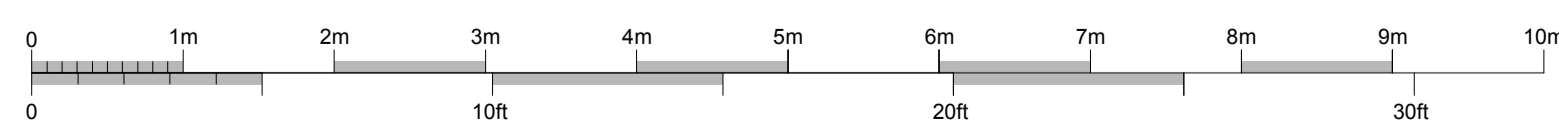

LEGEND	UR	Finishes	Building Level Details
ASB Asphalt	UR Unravel	B Brickwork	D Door
BD Bolted	UTL Unable to lift	BB Bricks	EL Floor Level
BS Beam	V Vent	C Concrete	FL Flat Roof Level
CL Cover Level	VP Vent Pipe	CL1 Ceiling Tiles	HL Head Level
CH Drainage Channel	WM Water Meter	CP Carpet	PL Parapet Level
CPC Damp proof Course	CR Concrete Render	CPT Carpet Tiles	RL Ridge Level
ET Earth Rise	CT Ceramic Tiles	CT Ceramic Tiles	SL Still Level
GV Gas Valve	FT Floor Tiles	CT Ceramic Tiles	SP Spring at Arch
IC Inspection Cover	HSD Handboard	CT Ceramic Tiles	TA Top of Arch
I Invest Level	L Linoleum	CT Ceramic Tiles	W Window
J Junction Box	P Plaster	CT Ceramic Tiles	W Window
PM Parking Meter	S Plasterwork	CT Ceramic Tiles	W Window
MD Motor	T Timber	CT Ceramic Tiles	W Window
RE Roofing Eave	VT Vinyl Tiles	CT Ceramic Tiles	W Window
RM Road Manhole		CT Ceramic Tiles	W Window
RSJ Rolled Steel Joist		CT Ceramic Tiles	W Window
RWP Rain Water Pipe		CT Ceramic Tiles	W Window
SD Service Duct		CT Ceramic Tiles	W Window
SV Stop Valve		CT Ceramic Tiles	W Window

No.	Job No.	Date	Revision Detail	Surveyor	Checked

EDI SURVEYS LTD.
 163-165, RANELAGH ROAD, IPSWICH, SUFFOLK, IP2 0AH
 www.edisurveys.co.uk Tel: (01473) 211222 Fax: (01473) 221660 Email: enquiries@edisurveys.co.uk

PROJECT:
 8 PILGRIMS LANE
 HAMPSTEAD
 LONDON NW3 1SL

CLIENT:
 MRS I ABIOLA C/O
 BROD WIGHT ARCHITECTS
 75 HAVERSTOCK HILL
 LONDON NW3 4SL

DRAWING No. **999/S06**



Job No. 11943
 Scale 1:50
 Surveyor M.CABLE
 Date June 2010
 Checked GMP

DRAWING TITLE
STREET ELEVATION A(1) EXISTING

AutocAD 2007

A1-size drawing
1:50

NOTES:
1. The accuracy and content of this drawing are dependent on the original specification and EDI should be consulted before use of other scales or use in CAD form.
2. Where underground services are shown, all reasonable care has been taken within the spirit of the original specification and requirement. Before use of this information the user should consult EDI and satisfy themselves of the completeness and accuracy of such detail before undertaking any works. Due to the nature of this work and the limitations imposed by ground conditions and the detection equipment no guarantee can be given that all services have been recorded.
3. All reasonable care has been taken in the survey detail represented on this drawing but any discrepancies must be reported to EDI immediately. Our aim is to produce the best possible results within the specification and cost constraints of our clients. Any comments are most welcome.
4. All levels and co-ordinates are related to the datum described. Levels shown at kerbs are channel level unless stated. The horizontal control of this survey is arbitrary. The vertical control of this survey is based on OS datum as translated from GPS coordinates using the OSGM02 transformation as supplied by the OS. This may differ from existing OS benchmarks in the area which should be disregarded; all levels should be taken from EDI survey stations.

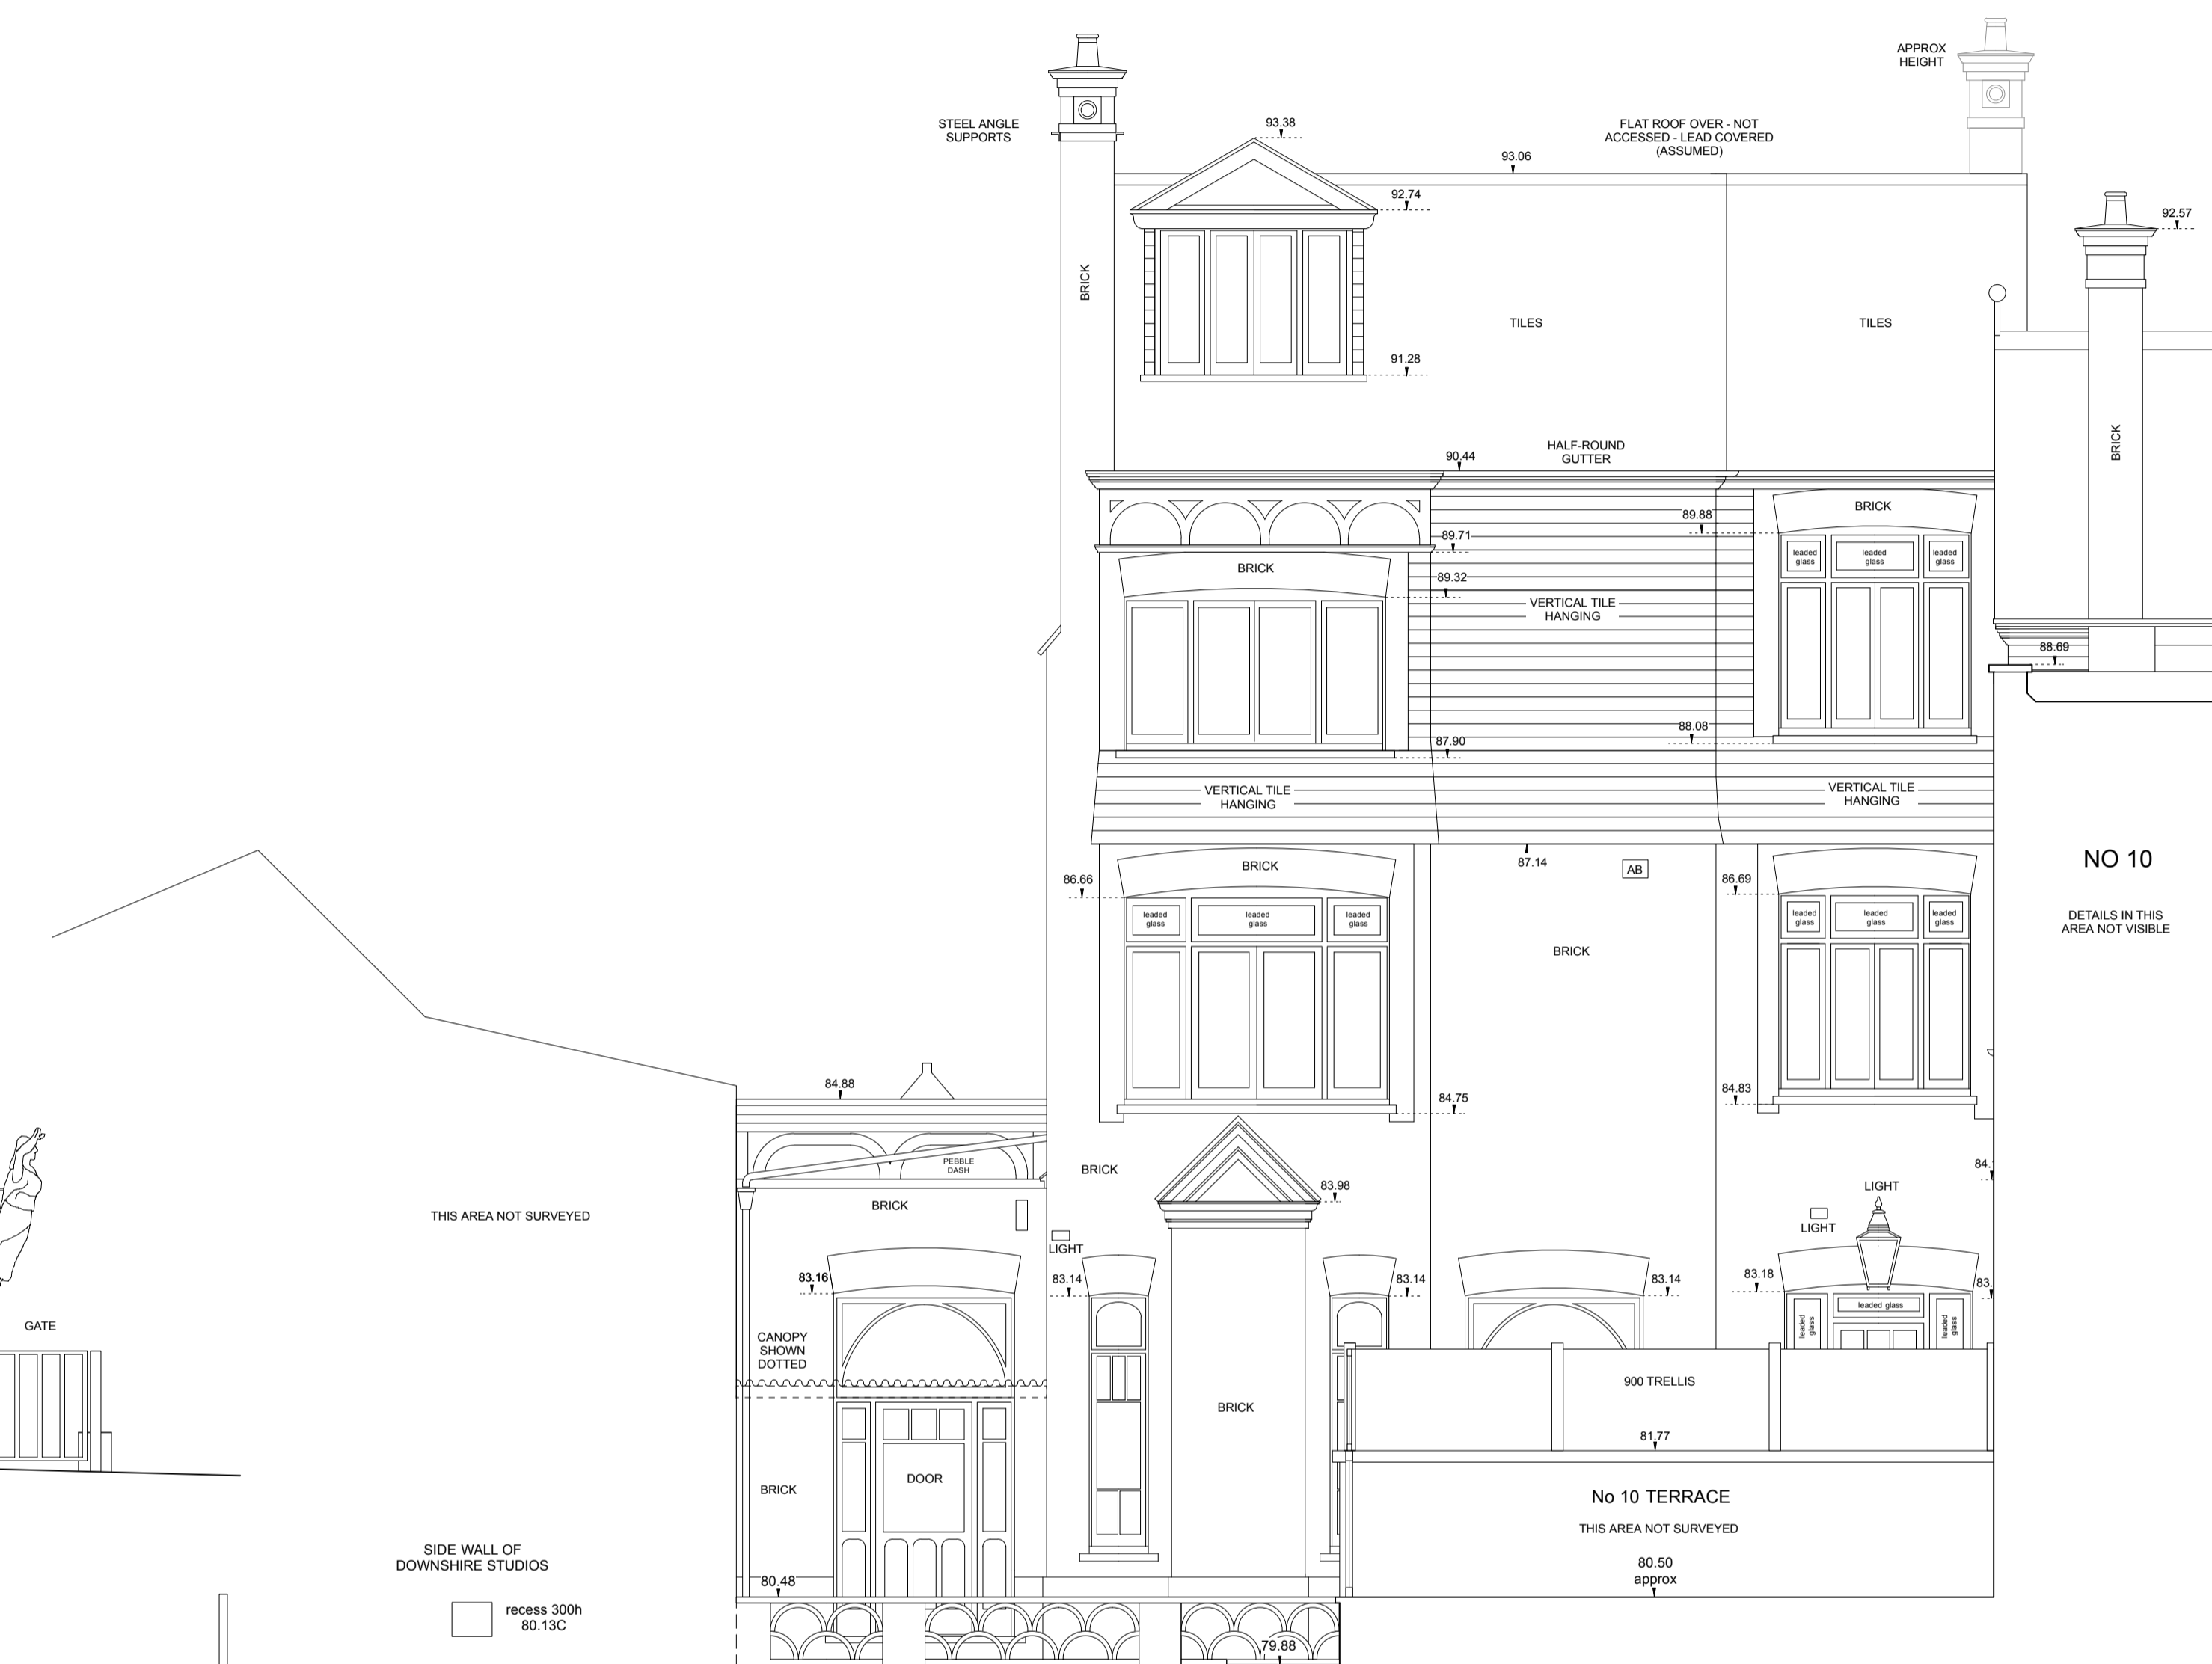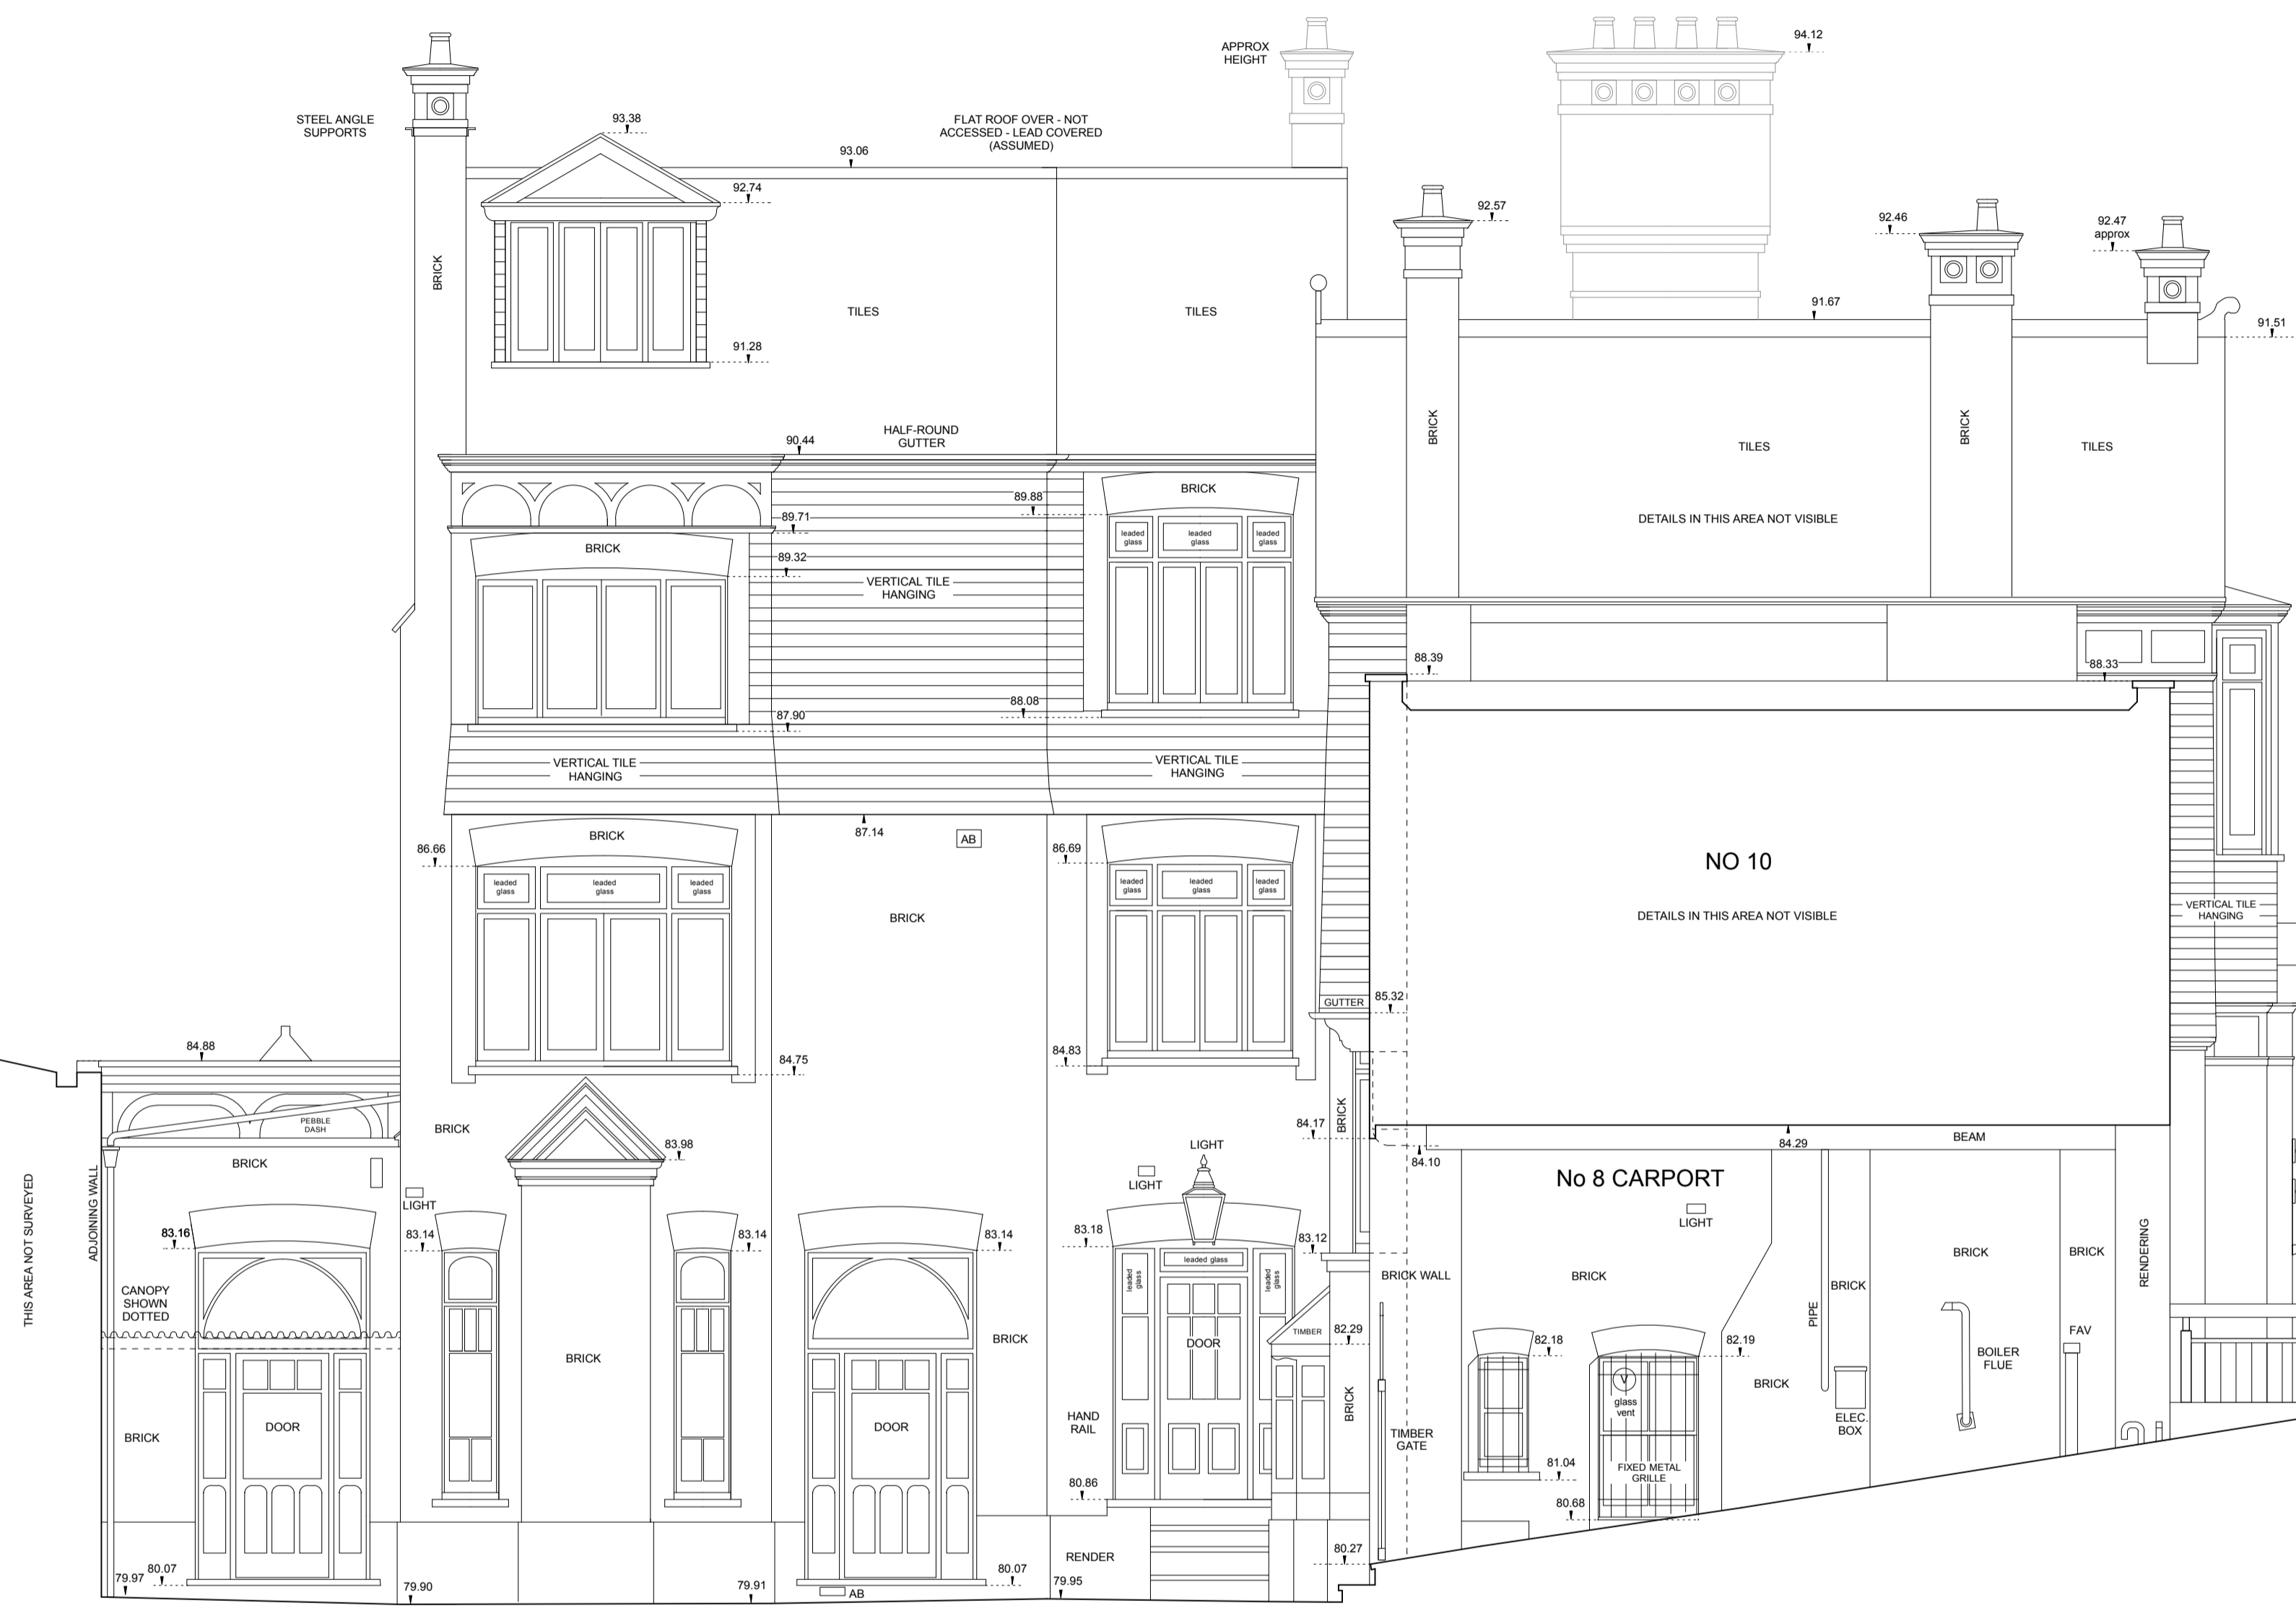


DATUM 78.00m A.O.D

DATUM 78.00m A.O.D

ELEVATION C

GARDEN ELEVATION - C1

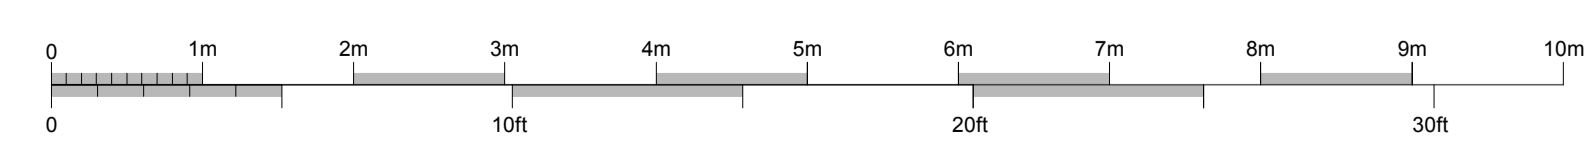

REVISION A - 14th December 2012

Elevation C1 enlarged northwards to take in main rear east elevation of No 8

LEGEND	UR	Unrnl	Finishes	Building Level Details
AB Brick	UR Unrnl	Unrnl to lift	BB Brickwork	D Door Level
BD Bolted	UTL Unable to lift		CB Concrete	FL Floor Level
BS Basin	V Vent		C.L.T. Ceiling Tiles	FRL Flat Roof Level
CL Cover Level	VP Vent Pipe		CF Carpet	HL Head Level
CCH Drainage Channel	WM Water Meter		CP Cover Pipe	PL Parapet Level
CPC Damp proof Course	WP Waste Pipe		CR Concrete Render	RL Ridge Level
EQ Equip Rise			CT Ceramic Tiles	SL Sill Level
GV Gas Valve			FT Floor Tiles	SP Spring of Arch
IC Inspection Cover			HBD Hardboard	TA Top of Arch
IL Invert Level			P Plaster	W Window Level
JJK Junction Box			S Skel-work	
PM Parking Meter			T Timber	
RMS Road Name Plate			VT Vinyl Tiles	
RE Rooking Eye				
RSL Roped Steel Joint				
RWP Rain Water Pipe				
SD Service Duct				
SV Stop Valve				

AutocAD 2007

No.	Job No.	Date	Revision Detail	Surveyor	Checked

EDI SURVEYS LTD.
163-165, RANELAGH ROAD, IPSWICH, SUFFOLK, IP2 0AH
Tel: (01473) 212222 Fax: (01473) 221650 Email: enquiries@edisurveys.co.uk
www.edisurveys.co.uk

PROJECT
8 PILGRIMS LANE
HAMPSTEAD
LONDON NW3 1SL


CLIENT
MRS I ABIOLA c/o
BROD WIGHT ARCHITECTS
75 HAVERSTOCK HILL
LONDON NW3 4SL

DRAWING No.
999/S07A

Job No. 11943
Scale 1:50
Surveyor M.CABLE
Date June 2010
Checked GMP

DRAWING TITLE
SIDE & REAR ELEVATIONS EXISTING

NOTES:-
 1. The accuracy and content of this drawing are dependent on the original specification and EDI should be consulted before use of other scales or use in CAD form.
 2. Where underground services are shown, all reasonable care has been taken within the spirit of the original specification and requirement. Before use of this information the user should consult EDI and satisfy themselves of the completeness and accuracy of such detail before undertaking any works. Due to the nature of this work and the limitations imposed by ground conditions and the detection equipment no guarantee can be given that all services have been recorded.
 3. All reasonable care has been taken in the survey detail represented on this drawing but any discrepancies must be reported to EDI immediately. Our aim is to produce the best possible results within the specification and cost constraints of our clients. Any comments are most welcome.
 4. All levels and co-ordinates are related to the datum described. Levels shown at kerbs are channel level unless stated. The horizontal control of this survey is arbitrary. The vertical control of this survey is based on OS datum as translated from GPS coordinates using the OSGM02 transformation as supplied by the OS. This may differ from existing OS benchmarks in the area which should be disregarded, all levels should be taken from EDI survey stations.

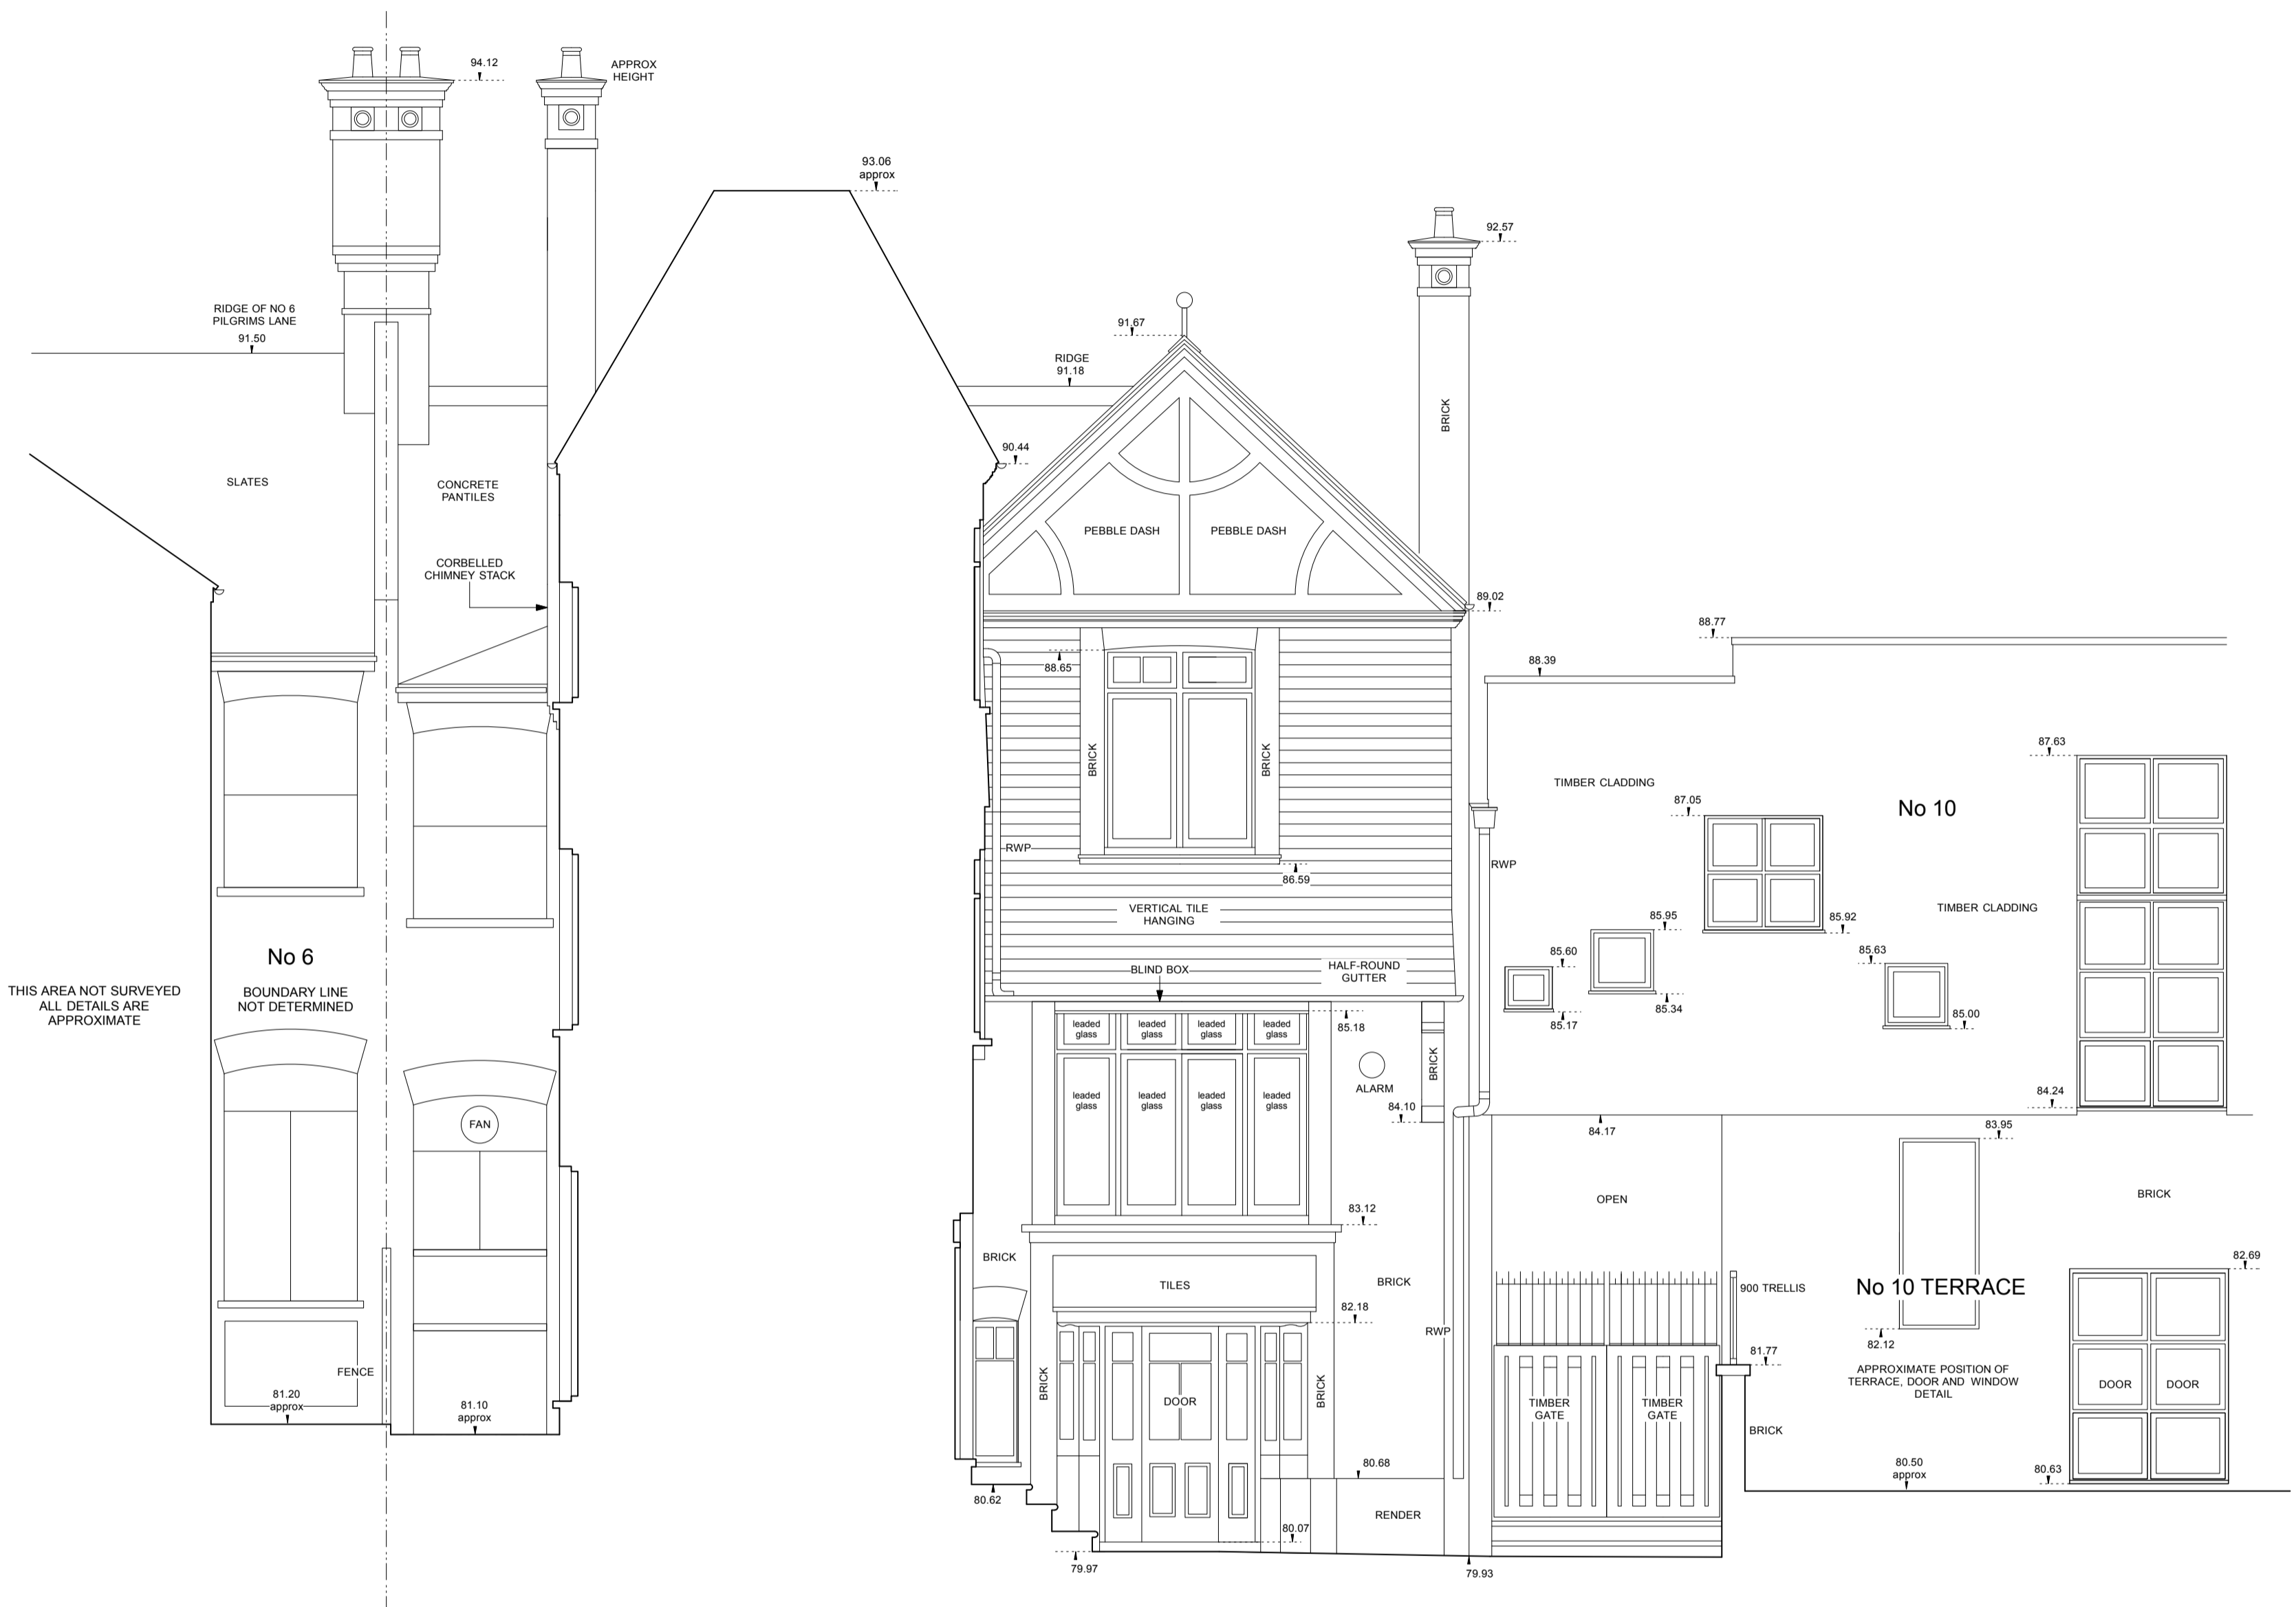

ELEVATION D

DATUM 78.00m A.O.D

LEGEND	UR Unravel	Finish	Building Level Details
ASB Asphalt	UR Unravel	B Brickwork	D Door
BD Bolt	UTL Unable to lift	BB Bricks Block	EL Floor Level
BS Beam	V Vent	C Concrete	FL Floor Level
CL Cover Level	VP Vent Pipe	CLT Ceiling Tiles	FRL Flat Roof Level
CH Drainage Channel	WM Water Meter	CP Carpet	HL Head Level
CPC Damp proof Course	WP Waste Pipe	CPT Carpet Tiles	PL Parquet Level
CR Cable		CR Ceramic Reseal	RL Ridge Level
CRC Damp proof Course		CT Ceramic Tiles	SL Sill Level
EQ Earth Rise		FT Floor Tiles	SP Springer at Arch
GV Gas Valve		HBD Hardboard	TA Top of Arch
IIC Inspection Cover		L Linoleum	W Window
IL Inset Level		P Plaster	
JK Junction Box		S Skel work	
PM Parking Meter		T Timber	
MDO Mastic		VT Vinyl Tiles	
RE Roofing Eye			
RMP Road Manhole Plate			
RSJ Rolled Steel Joist			
RWP Rain Water Pipe			
SD Service Duct			
SV Stop Valve			

AutoCAD 2007

No.	Job No.	Date	Revision Detail	Surveyor	Checked

EDI SURVEYS LTD.
 163-165, RANELAGH ROAD, IPSWICH, SUFFOLK, IP2 0AH
 Tel: (01473) 211222 Fax: (01473) 221950 Email: enquiries@edisurveys.co.uk


PROJECT: 8 PILGRIMS LANE, HAMPSTEAD, LONDON NW3 1SL

CLIENT: MRS I ABIOLA C/o BROD WIGHT ARCHITECTS, 75 HAVERSTOCK HILL, LONDON NW3 4SL

DRAWING No: **999/S09**


Job No: 11943
 Scale: 1:50
 Surveyor: M.CABLE
 Date: June 2010
 Checked: GMP

DRAWING TITLE: **ELEVATION D SECTION D-D EXISTING**

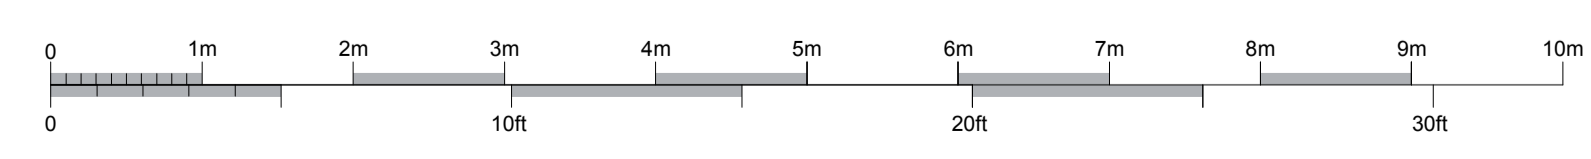


A1-size drawing
1:50

NOTES:-
1. The accuracy and content of this drawing are dependent on the original specification and EDI should be consulted before use of other scales or use in CAD form.
2. Where underground services are shown, all reasonable care has been taken within the spirit of the original specification and requirement. Before use of this information the user should consult EDI and satisfy themselves of the completeness and accuracy of such detail before undertaking any works. Due to the nature of this work and the limitations imposed by ground conditions and the detection equipment no guarantee can be given that all services have been recorded.
3. All reasonable care has been taken in the survey detail represented on this drawing but any discrepancies must be reported to EDI immediately. Our aim is to produce the best possible results within the specification and cost constraints of our clients. Any comments are most welcome.
4. All levels and co-ordinates are related to the datum described. Levels shown at kerbs are channel level unless stated. The horizontal control of this survey is arbitrary. The vertical control of this survey is based on OS datum as translated from GPS coordinates using the OSGM02 transformation as supplied by the OS. This may differ from existing OS benchmarks in the area which should be disregarded; all levels should be taken from EDI survey stations.

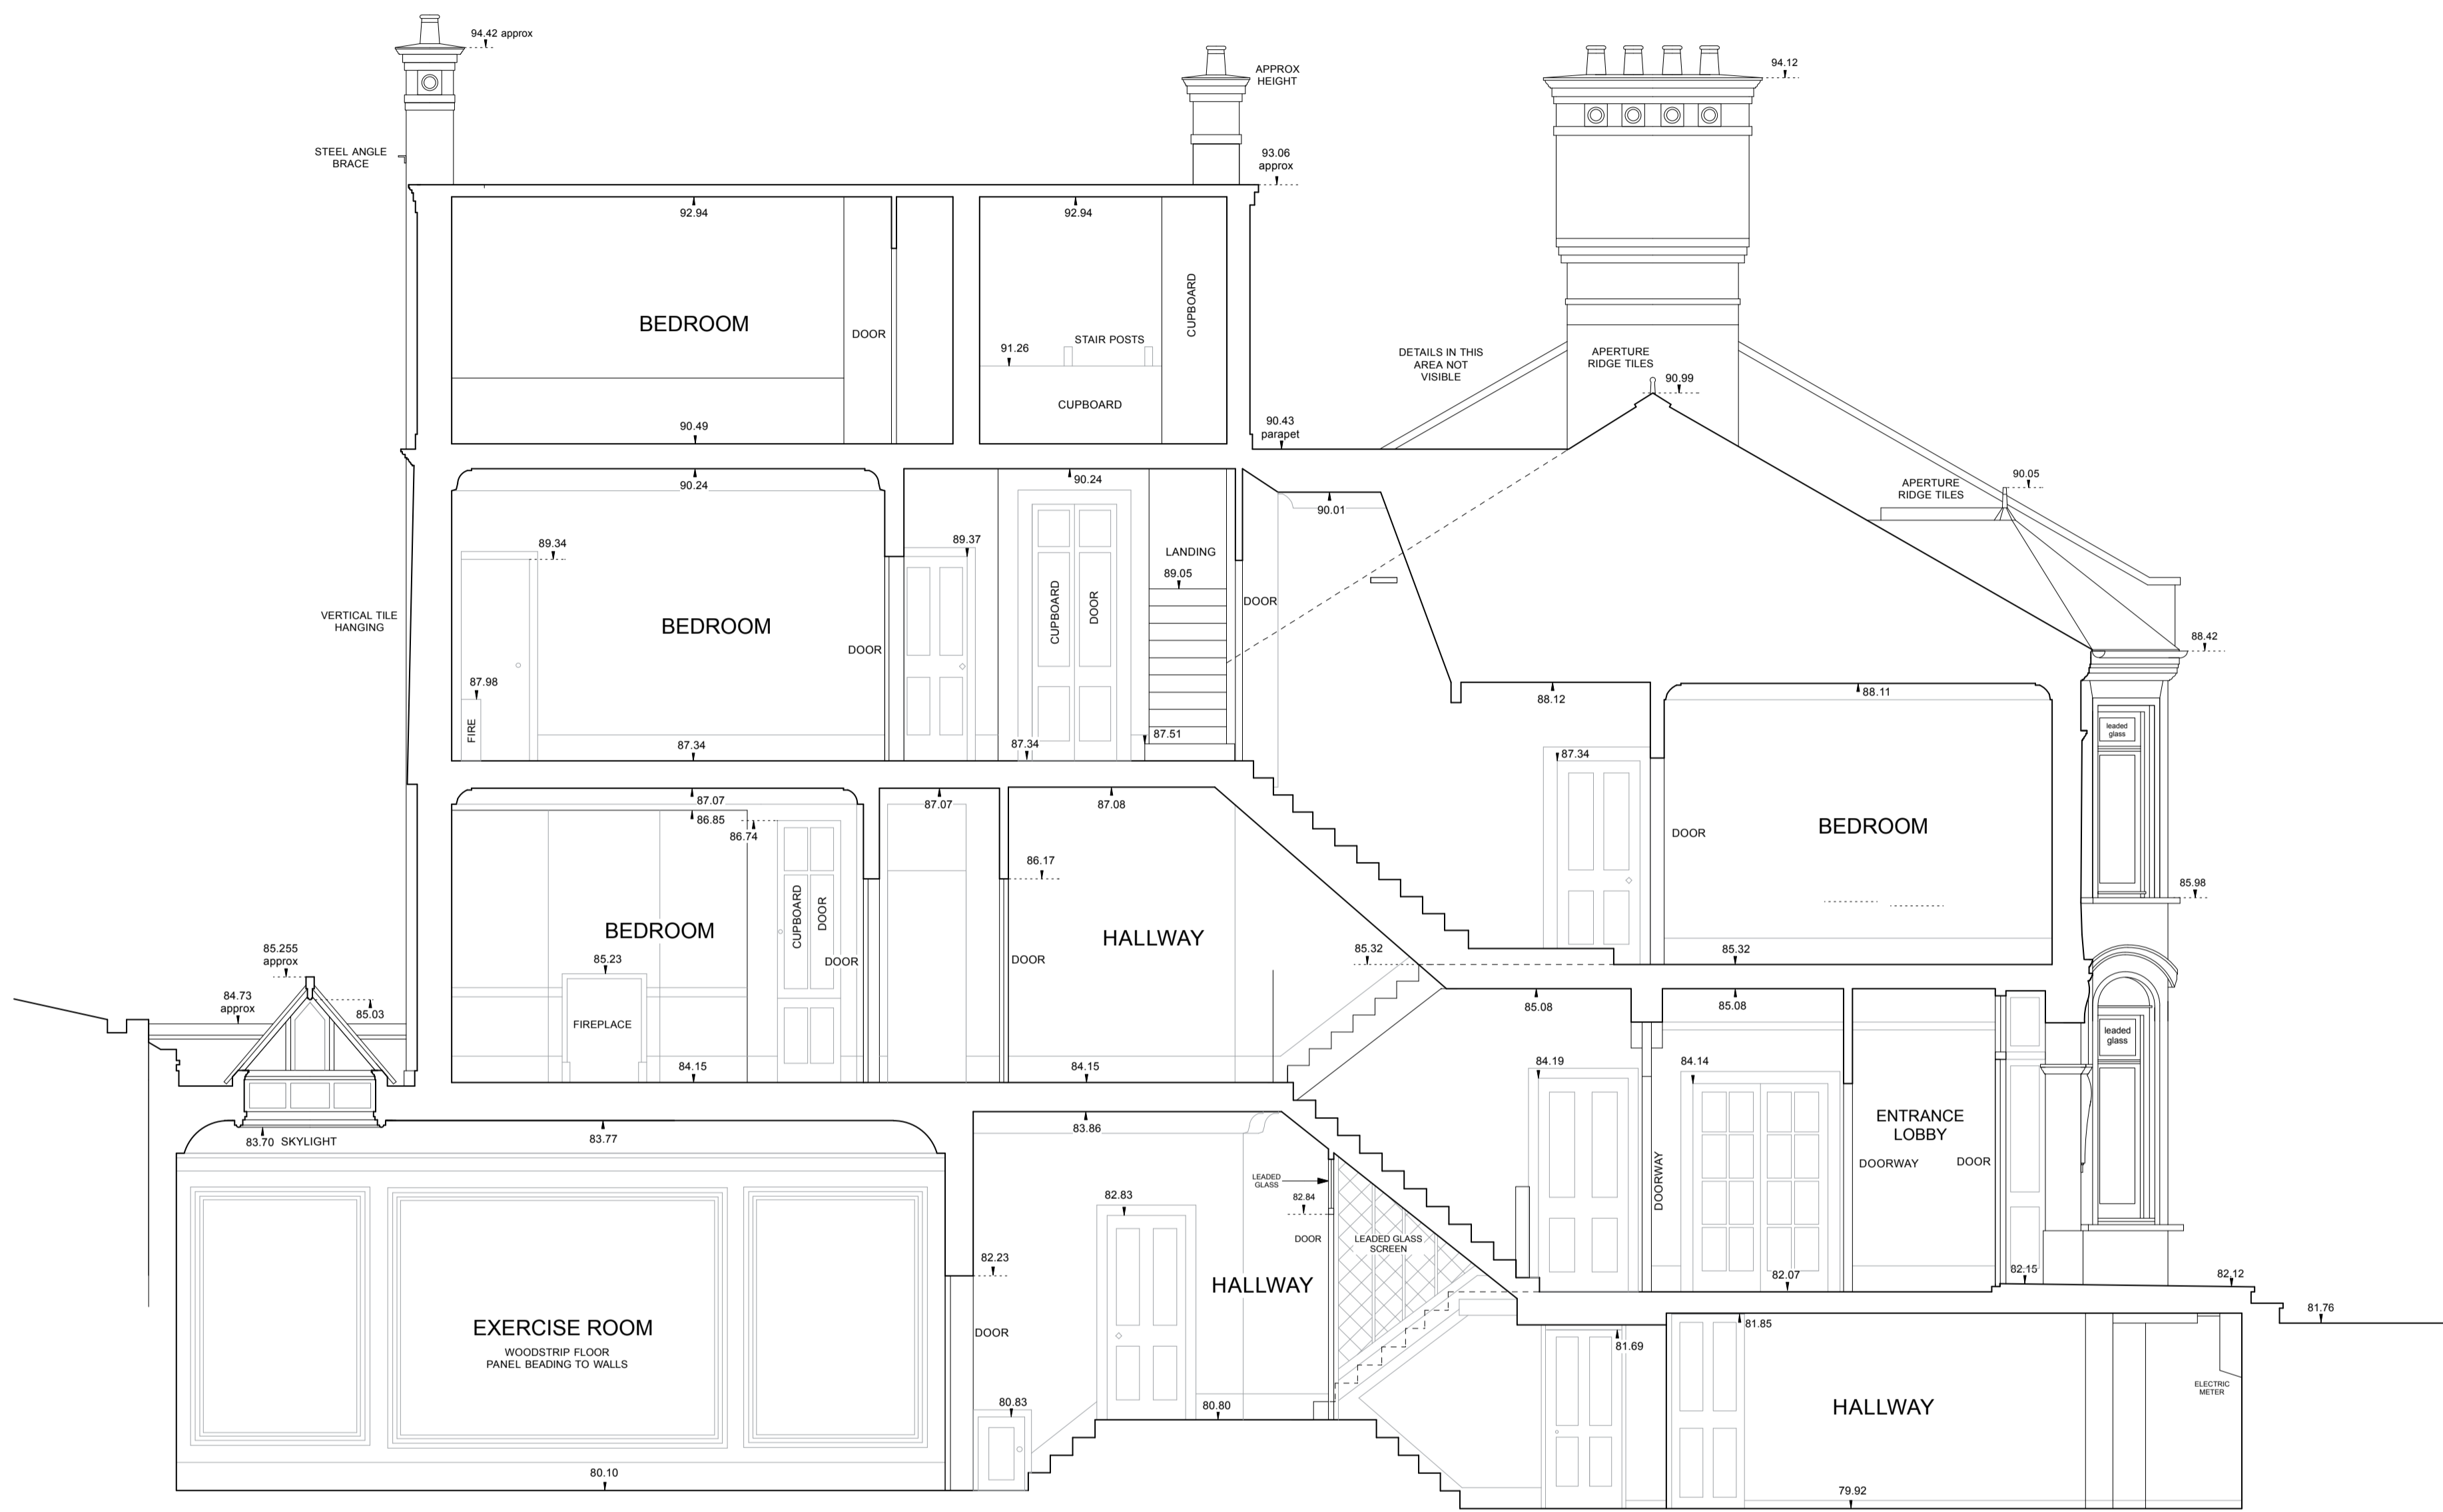


SECTION A-A

DATUM 78.00m A.O.D

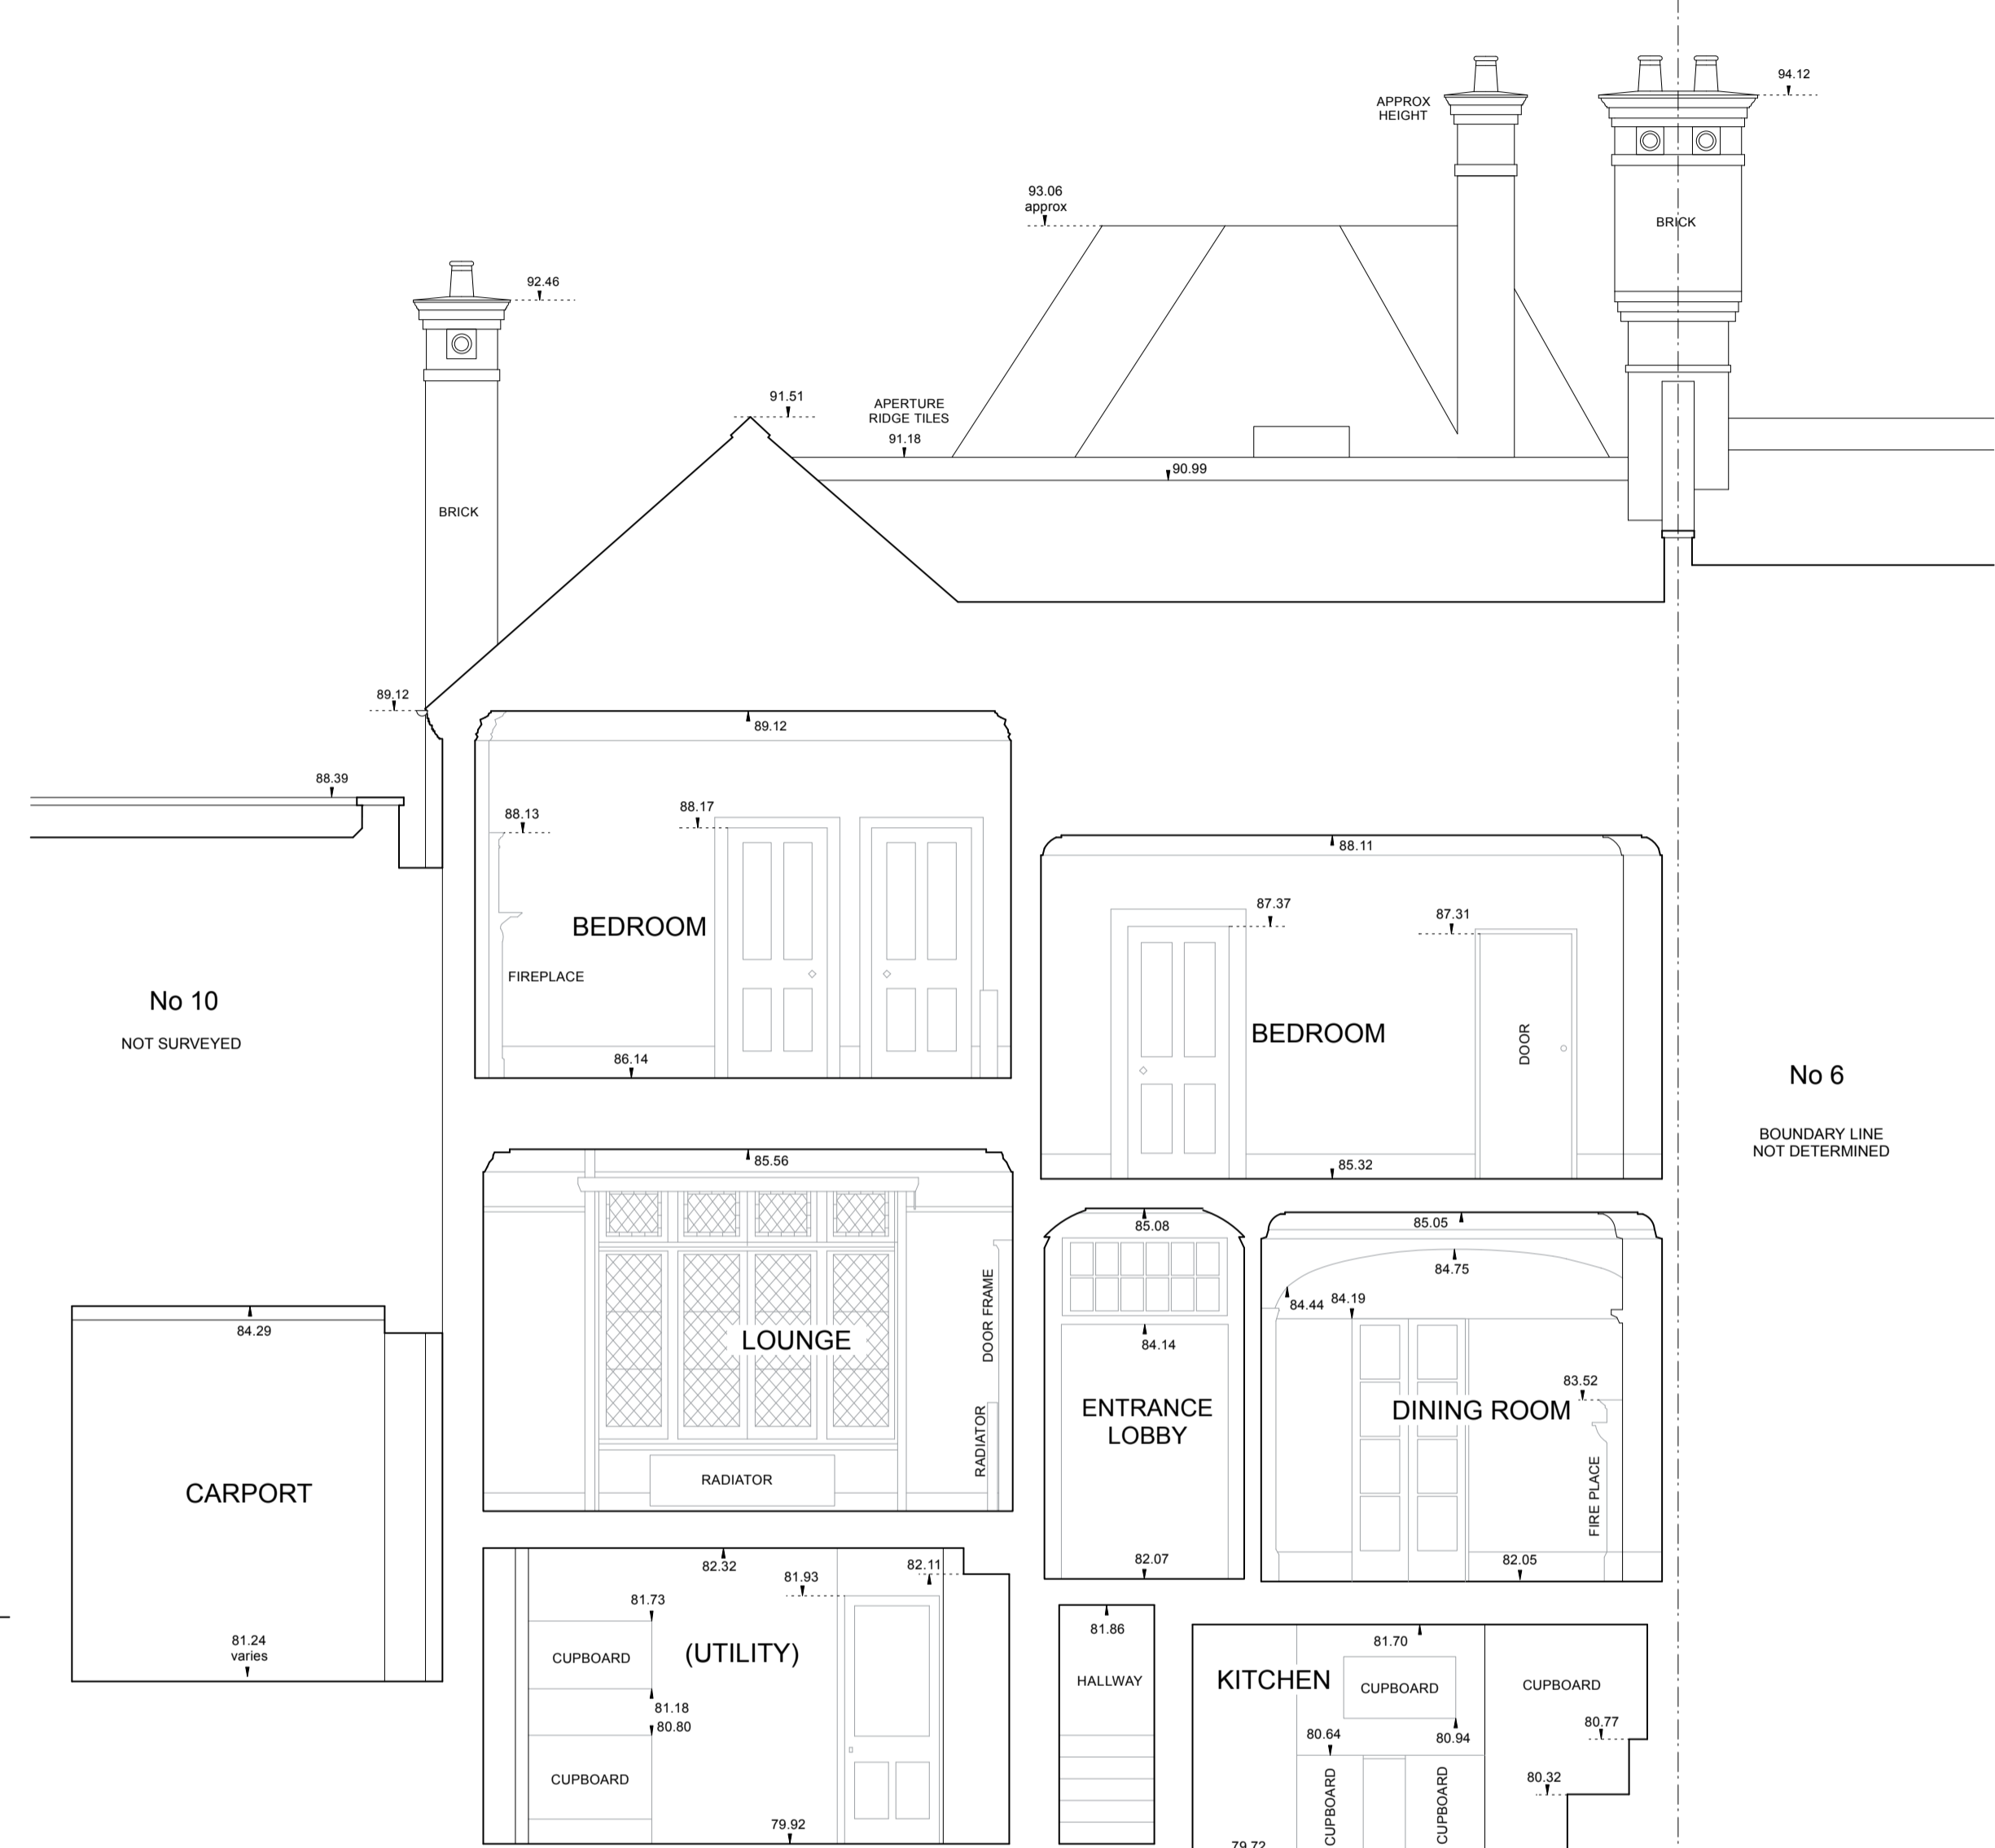

SECTION C-C

DATUM 78.00m A.O.D

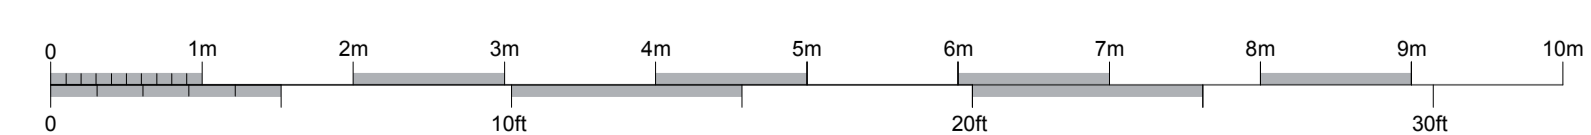

LEGEND	UR	Unrtd	Finisher	Building Level Details
Fasten...	UR	Unrtd	B	D
AB	UTL	Unrtd to lift	BB	DL
BD	V	Vent Pipe	CB	FL
BS	CP	Cupboard	CL	FR
CL	CF	Carpet	CM	HL
CL1	CR	Ceramic Tiles	CP	PL
CL2	CT	Ceramic Tiles	CT	PL1
CL3	CT	Ceramic Tiles	CT	PL2
CL4	CT	Ceramic Tiles	CT	PL3
CL101	CT	Ceramic Tiles	CT	PL100

AutoCAD 2007

No.	Job No.	Date	Revision Detail	Surveyor	Checked

EDI SURVEYS LTD.
163-165, RANELAGH ROAD, IPSWICH, SUFFOLK, IP2 0AH
Tel: (01473) 21222 Fax: (01473) 221660 Email: enquiries@edisurveys.co.uk

PROJECT
8 PILGRIMS LANE
HAMPSTEAD
LONDON NW3 1SL

CLIENT
MRS IABIOLA C/O
BROD WIGHT ARCHITECTS
75 HAVERSTOCK HILL
LONDON NW3 4SL

DRAWING No.
999/S10

Job No. 11943
Scale 1:50
Surveyor M.CABLE
Date June 2010
Checked GMP

DRAWING TITLE
SECTIONS A-A
AND C-C
EXISTING