

**EXISTING PLAN**  
**1:100**



**living in space**

43 England's Lane      tel: 020 7722 3131  
Belsize Park      fax: 020 7483 0191  
London NW3 4YD      www.living-inspace.co.uk

**GENERAL NOTES:**

This drawing is to be read in conjunction with all other contract documents, specifications and all other consultants drawings.

All dimensions are to be checked on site before any work or shop drawings are commenced.

This drawing is copyright. No drawing shall be reproduced in any form without prior written permission from Living in Space Ltd.


Inform Living in Space of any discrepancies in this drawing before proceeding with works.

**NOTES:**



**EXISTING REAR ELEVATION A**  
**Scale 1:100**

EXISTING TILED ROOF  
EXISTING DORMER WINDOW  
WITH ACCESS TO TERRACE  
EXISTING GUARDING TO TERRACE

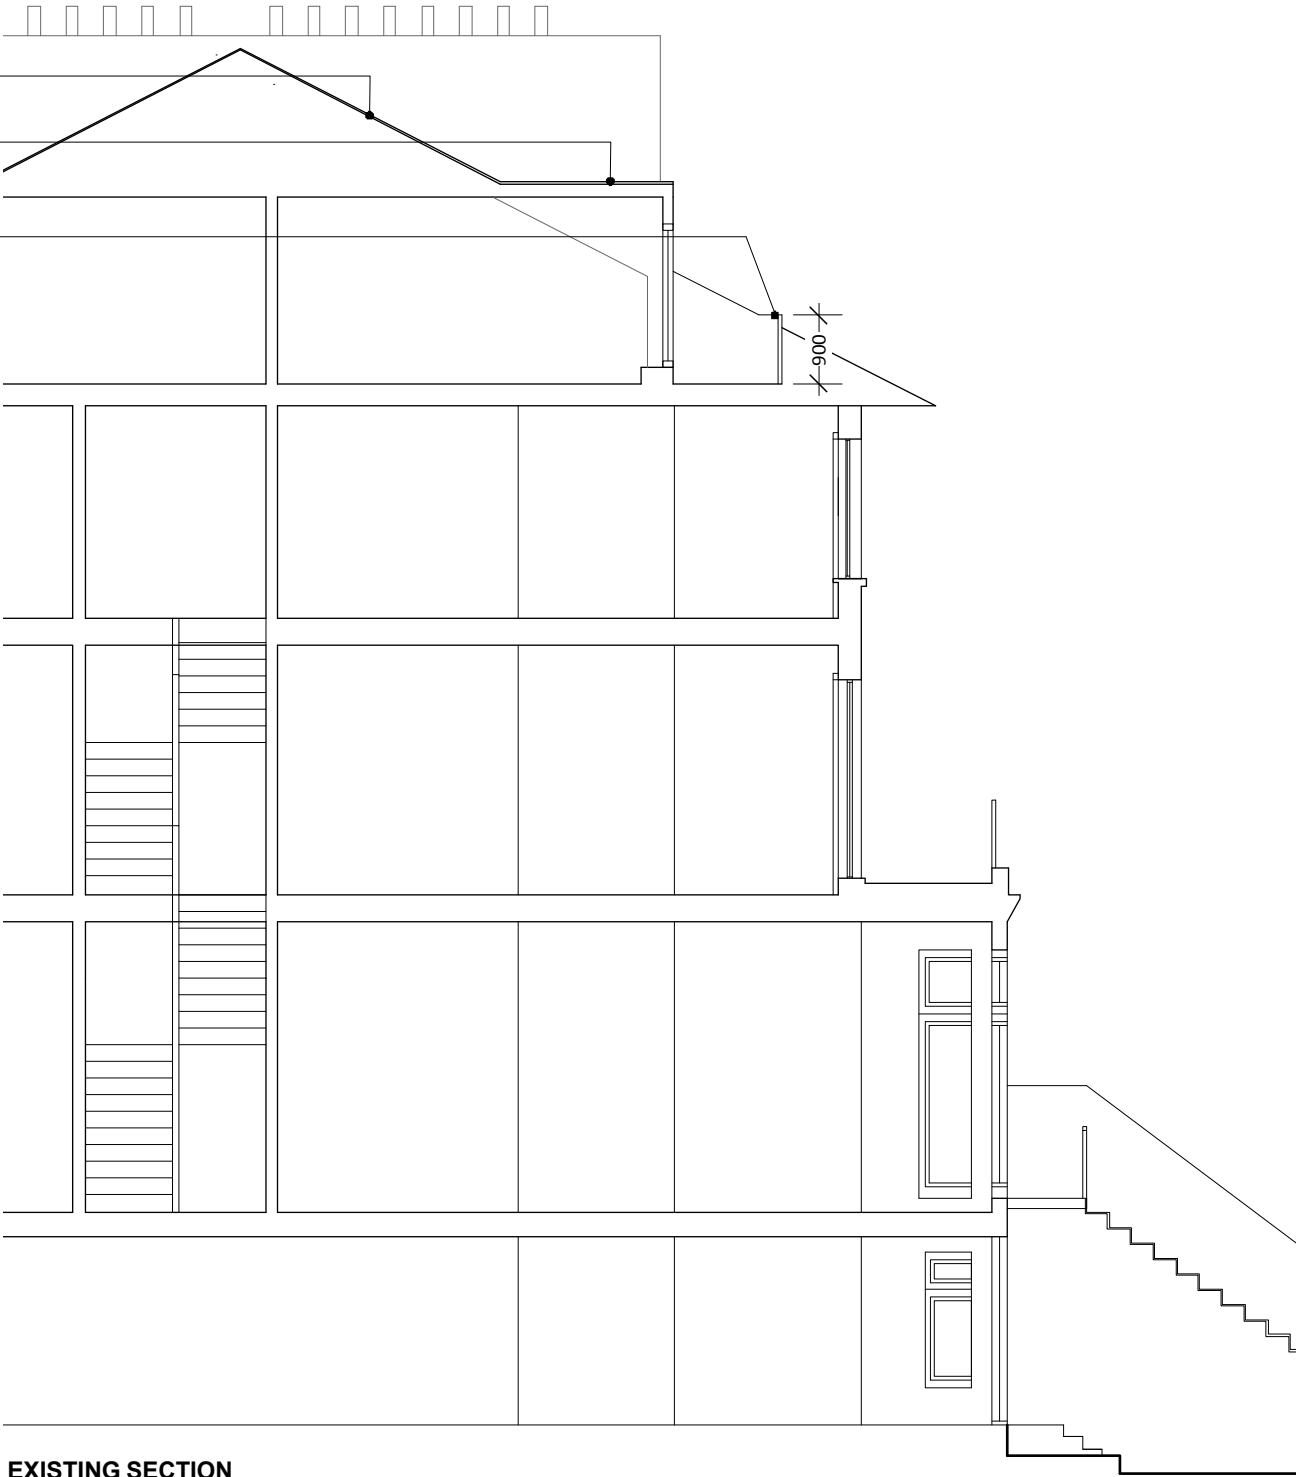

**EXISTING SECTION**  
**1:100**

P2 20.07.15	Re-issued for planning	SY	ZA
P1 16.06.15	Issued for planning	SY	ZA
Rev/Date	Description	Drawn	Checked

STATUS: <b>PLANNING</b>		
PROJECT NAME: <b>15 BELSIZE PARK GARDENS</b>		
DRAWING TITLE: <b>EXISTING PLAN, SECTION + ELEVATION</b>		
SCALE	DATE	DRAWN BY
<b>1:100 @ A3</b>	<b>16.06.2015</b>	<b>SY</b>
DRAWING NO	REVISION	PAGE NO
<b>003.15_200</b>	<b>P2</b>	<b>-</b>