


ENTRANCE TO
COMMUNAL GARAGE

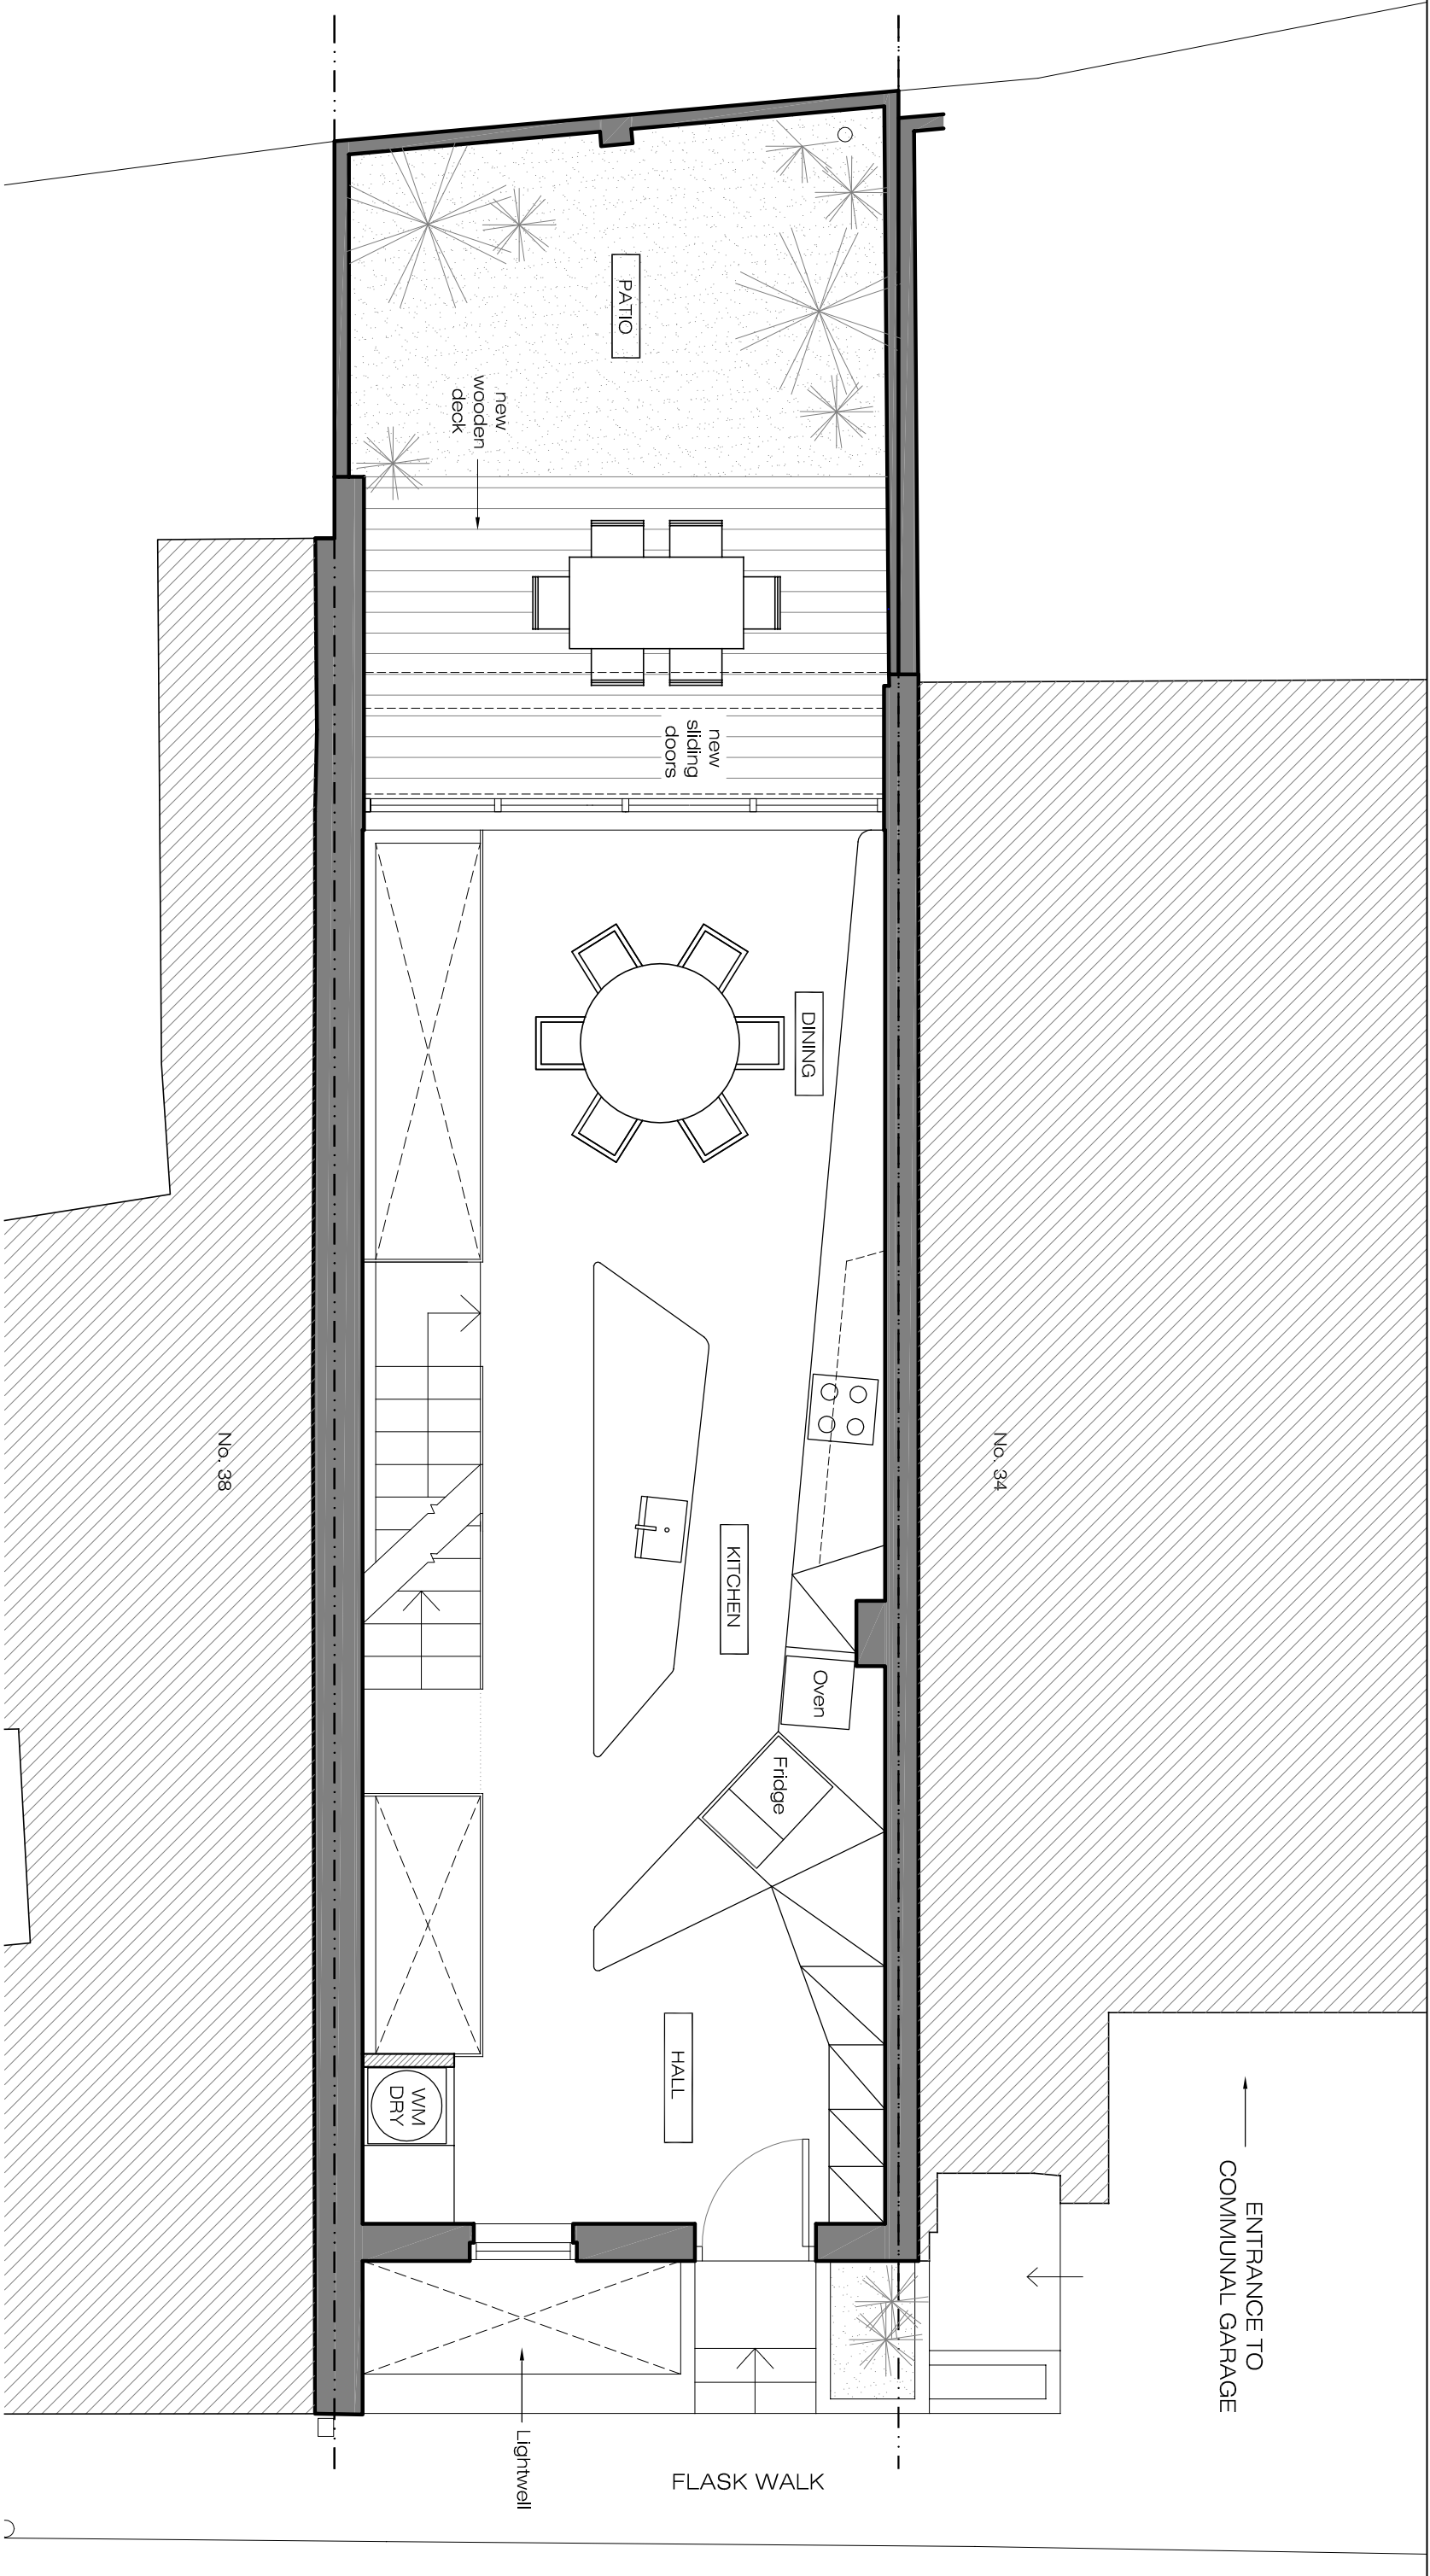

PROPOSED
Ground Floor Plan
SCALE 1/50@A3 PA-01



Ground Floor Office
33 Belsize Lane
London NW3 5AS

Office: +44 (0) 207 431 9014
s.sandler@xularchitecture.co.uk
www.xularchitecture.co.uk

PLEASE NOTE:

1. ALL DIMENSIONS TO BE CHECKED ON SITE
2. CONTRACTOR TO REFER TO ENGINEERS DRAWINGS BEFORE FABRICATION.
3. ALL DRAWINGS AND DESIGNS ARE COVERED BY DESIGN RIGHT (INTELLECTUAL PROPERTY), AND MAY NOT BE DISTRIBUTED, COPIED OR REPRODUCED WITHOUT WRITTEN PERMISSION OF THE ARCHITECT.
4. ALL DESIGN CONCEPTS ARE THE SOLE PROPERTY OF THE ARCHITECT AND NO ADAPTATIONS, REPRODUCTIONS OR COPIES MAY BE MADE WITHOUT WRITTEN PERMISSION OF THE ARCHITECT.
5. THESE DRAWINGS ARE SUBJECT TO ANY VARIATION REQUIRED OR RECOMMENDED BY ANY STATUTORY AUTHORITY, OR FOR THE BETTER CARRYING OUT OF THE WORKS.
6. SAMPLES TO BE PROVIDED BY CONTRACTOR FOR THE ARCHITECT APPROVAL.
7. ALL FINISHES TO ARCHITECT SATISFACTION.
8. ALL DRAWINGS TO BE APPROVED BY THE ARCHITECT BEFORE CONSTRUCTION.

ADDITIONAL NOTES:

REVISIONS

No	Date	Description Issue For	Issue By
00	04/08/14	PRE-PLANNING	GL
01	13/08/14	PRE-PLANNING	CC
02	10/06/15	PRE-PLANNING	CC
03	02/07/15	PRE-PLANNING	CC

Client
PRIVATE CLIENT

Project	36 Flask Walk NW3 1HE	Dwg. No.	PA-01	Rev.	03
Title	PROPOSED Ground Floor Plan	Date	02/07/15	Drawn	CC
Scale	1/50@A3	Checked	SS	Project Number	14_18