



ELEVATION C

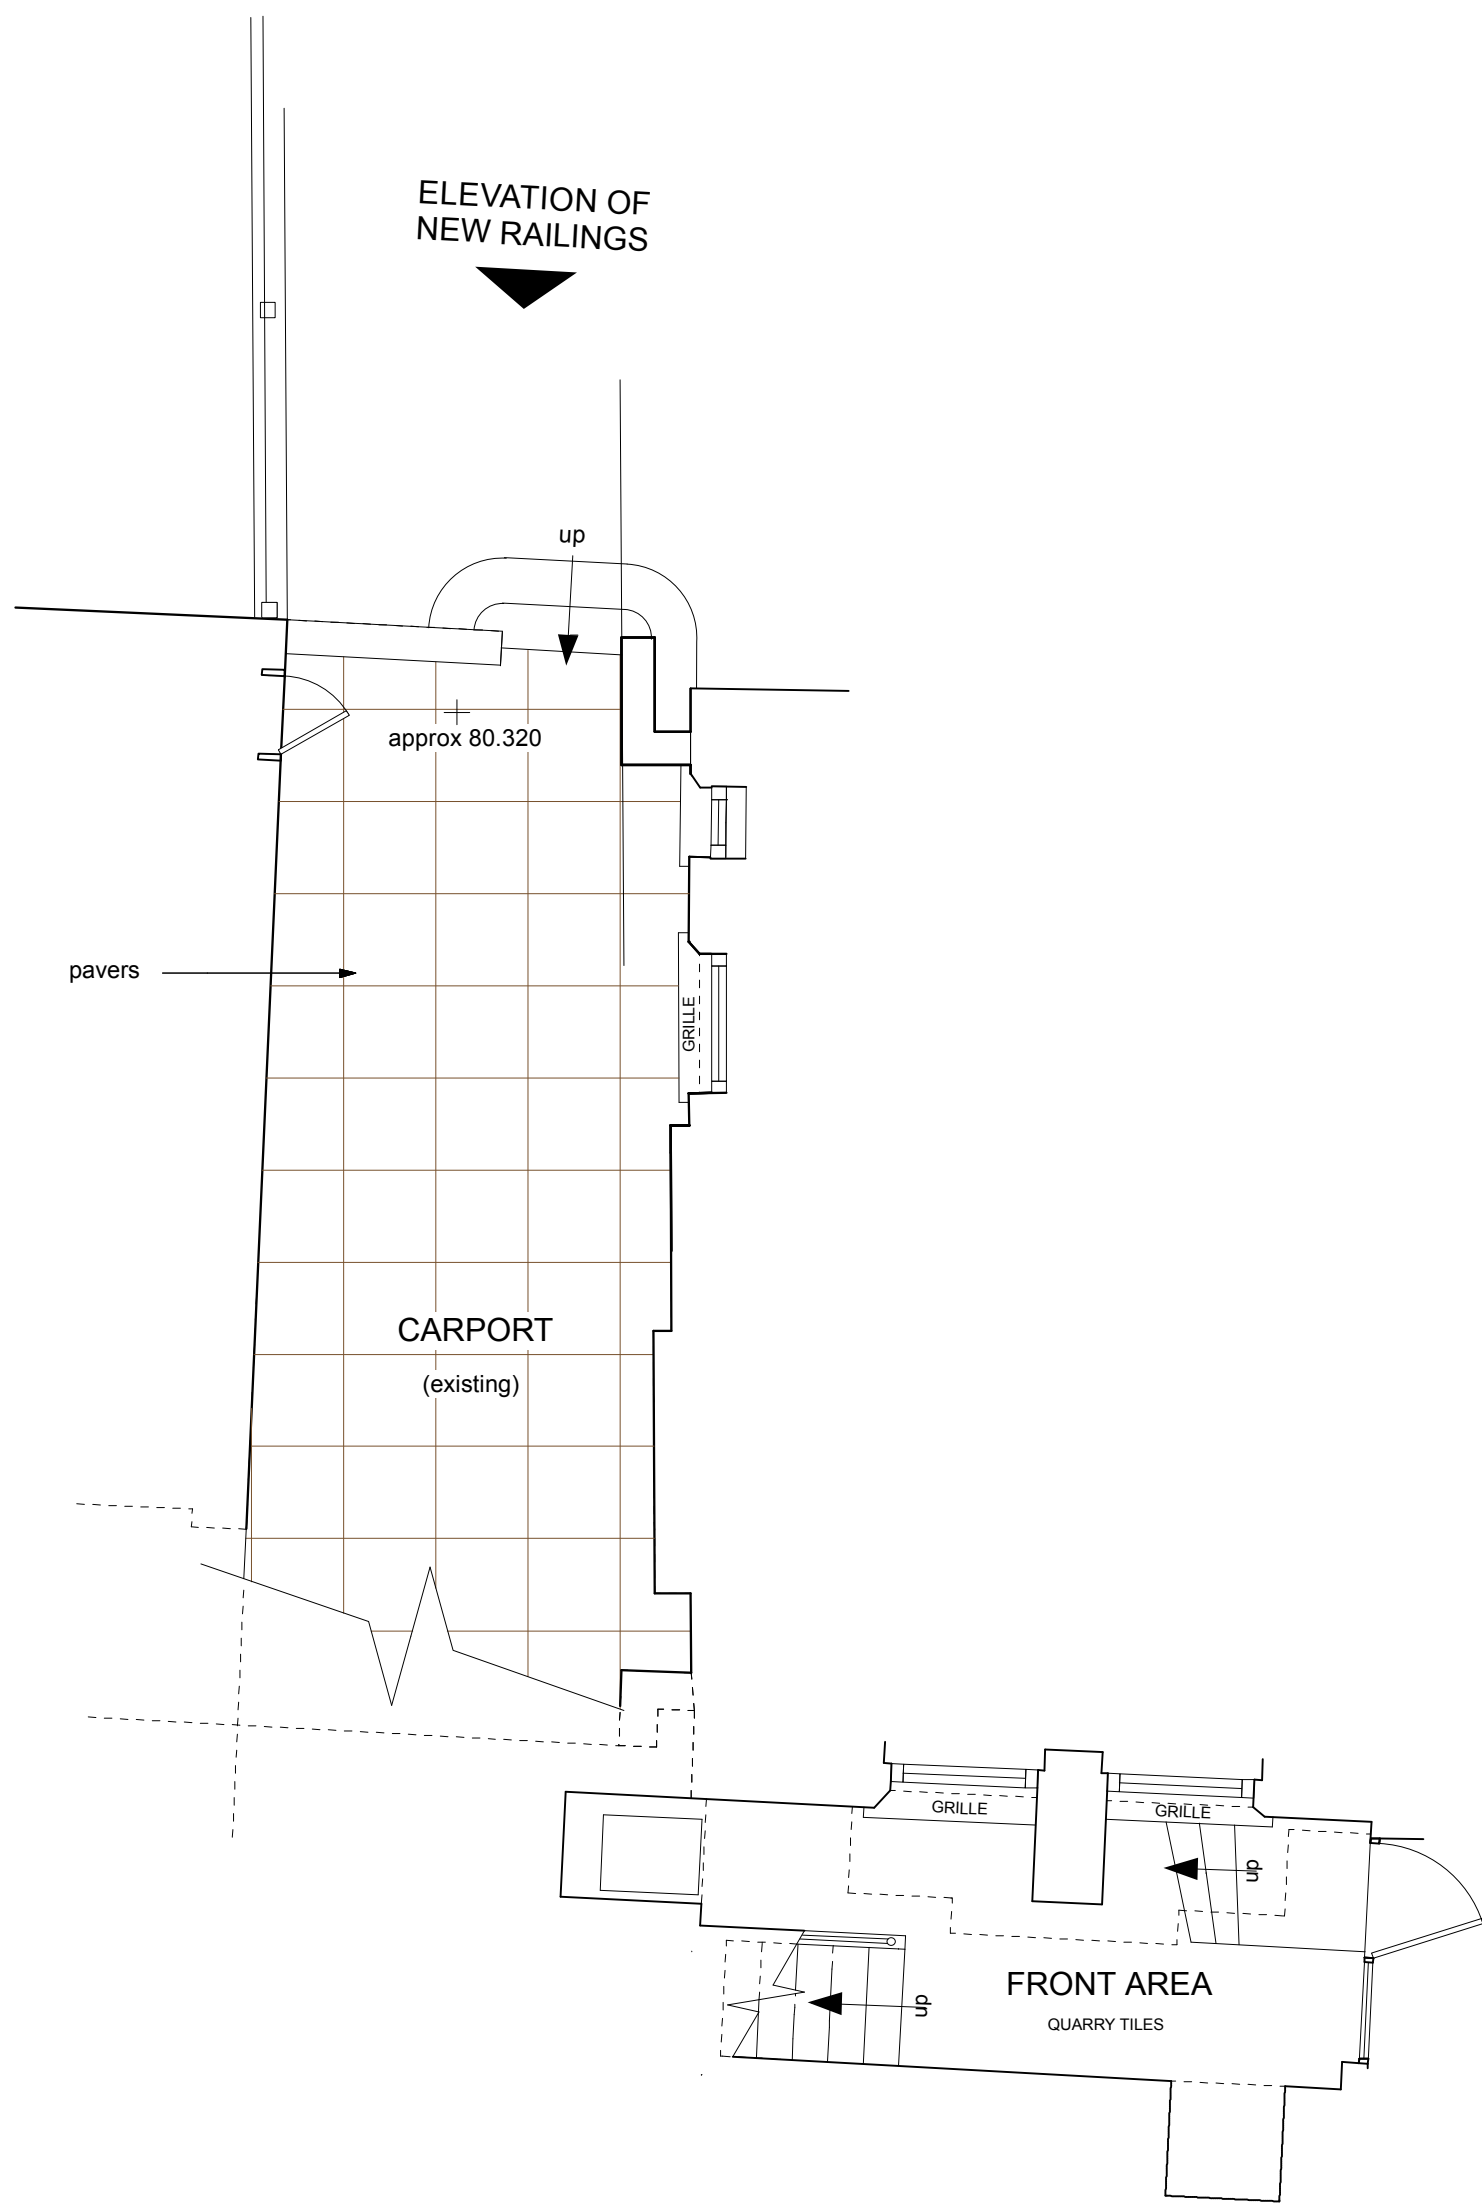

DRIVEWAY LAYOUT

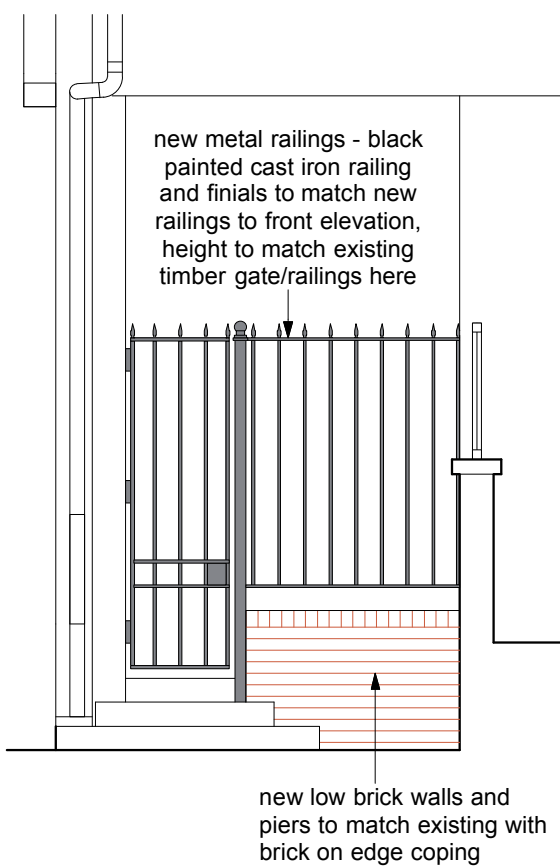

ELEVATION OF NEW RAILINGS

A1-size drawing
1:50

Brod Wight
ARCHITECTS

TEL 020 7722 0810 FAX 020 7722 0939 E MAIL office@brodwight.co.uk WEB www.brodwight.co.uk
75 Haverstock Hill London NW3 4SL

8 PILGRIM'S LANE - HAMPSTEAD - LONDON NW3 1SL

POSED SIDE ELEV. C & DRIVEWAY DETAILS




999-AP5-08

Date July 2015 Scale 1:50 @ A1 This drawing is copyright

Revisions

SECOND FLOOR


LEVEL 90.49

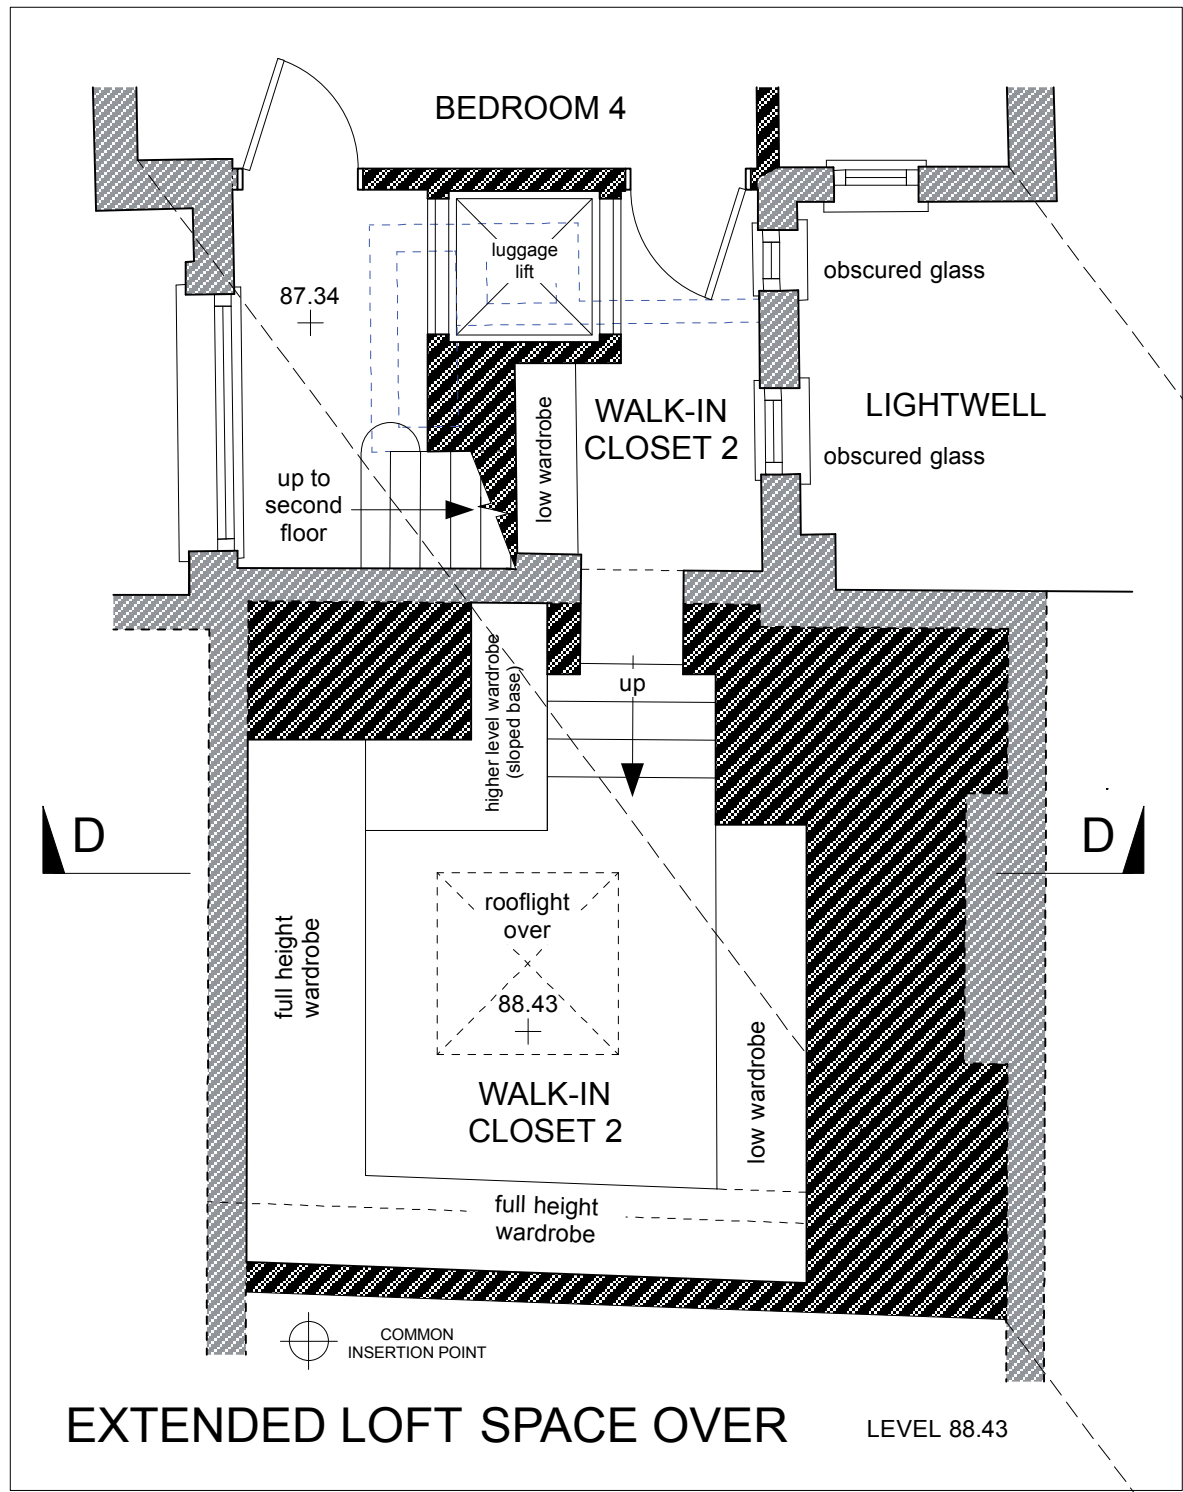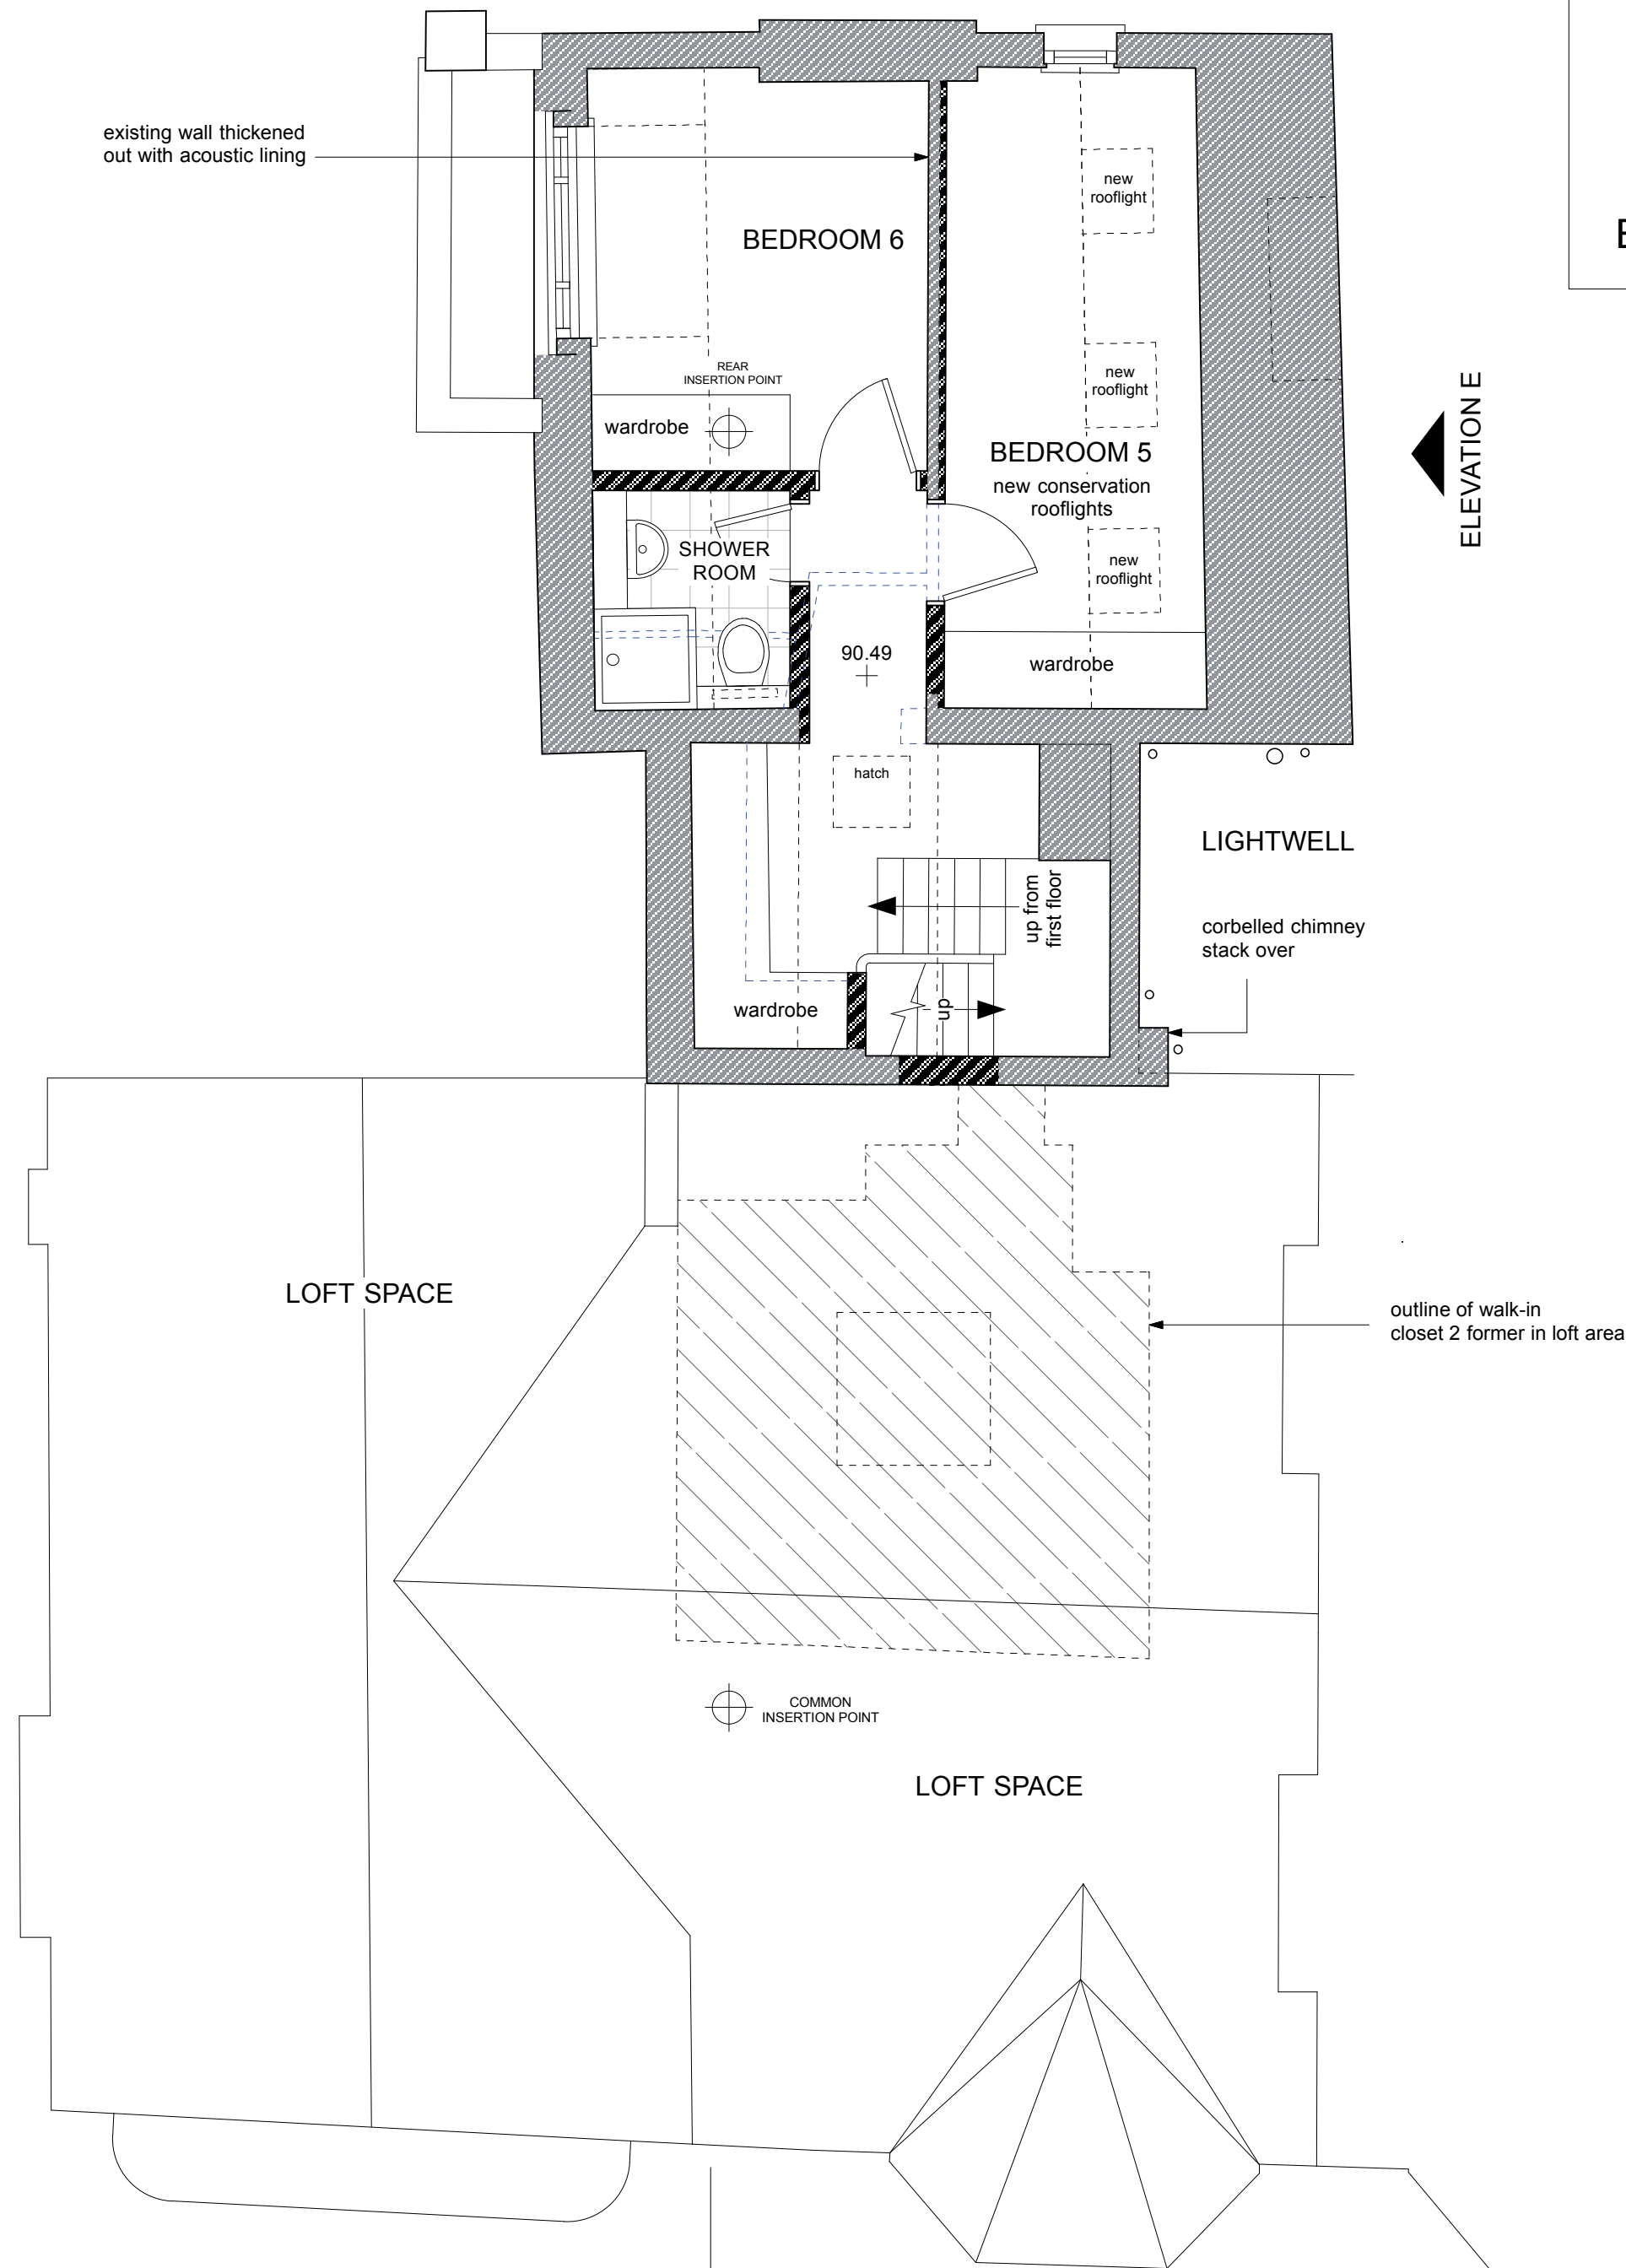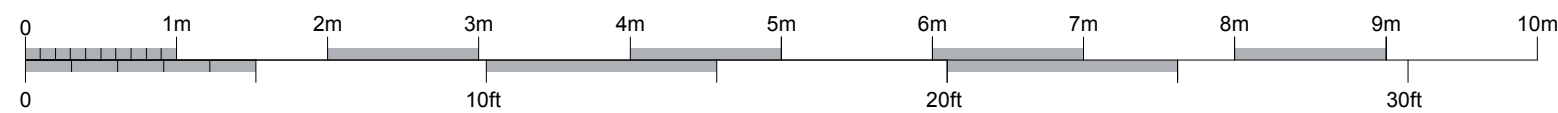

FIRST FLOOR

LEVELS 85.32, 86.14, & 87.34

ELEVATION A

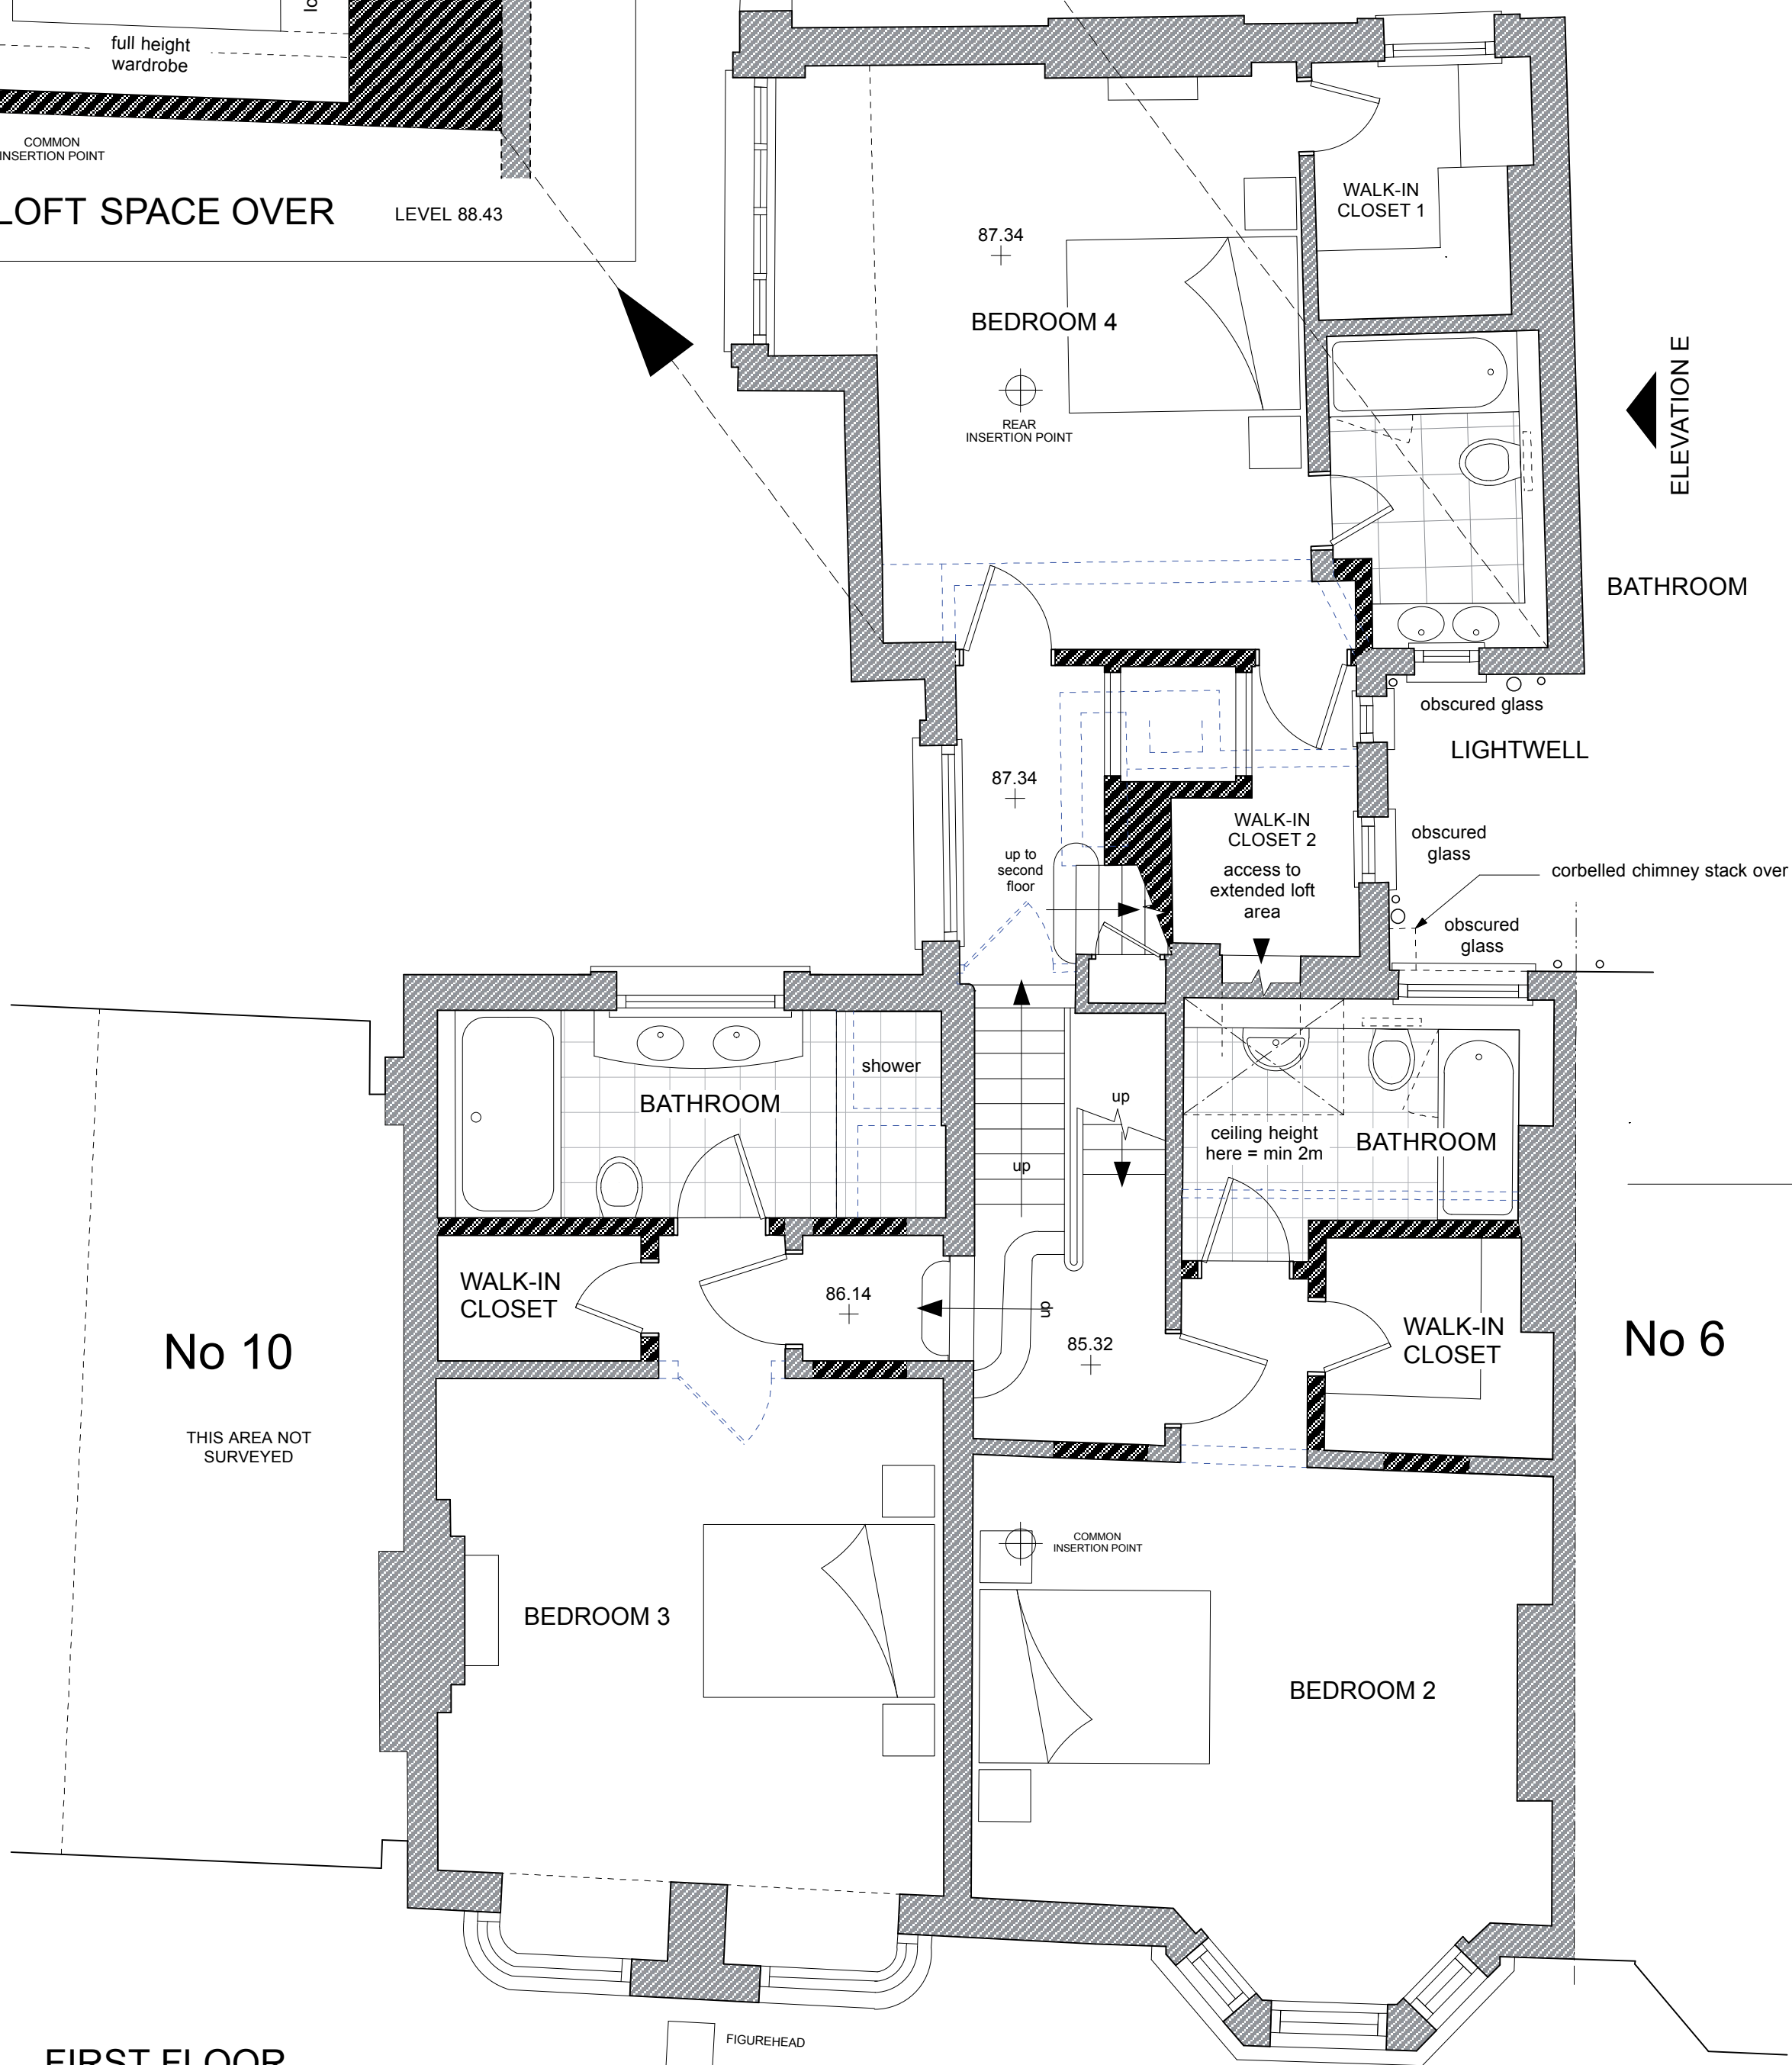

KEY TO PROPOSED WORK

- existing walls
- new walls
with thermal insulation to external walls
- existing walls to be removed
- insulation added to existing walls

As the house is in a Conservation Area, Building Control requirements for improving the thermal performance of existing external walls by adding insulation to interior surfaces, are not required.
This is subject to verification with Camden Building Control during the building stage of the project.

Brod Wight
ARCHITECTS

TEL 020 7722 0810 FAX 020 7722 0939 E MAIL office@brodwight.co.uk WEB www.brodwight.co.uk
75 Haverstock Hill London NW3 4SL

8 PILGRIM'S LANE - HAMPSTEAD - LONDON NW3 1SL

PROPOSED FIRST & SECOND FLOORS

999-AP5-05

Date July 2015 Scale 1:50 @ A1 This drawing is copyright

Revisions




STREET ELEVATION A(1) TO PILGRIMS LANE

A1-size drawing
1:50

existing (clay) chimney pots and ornamental ridge tiles
retained where existing, or replaced to match

existing figurehead & heritage plaque retained

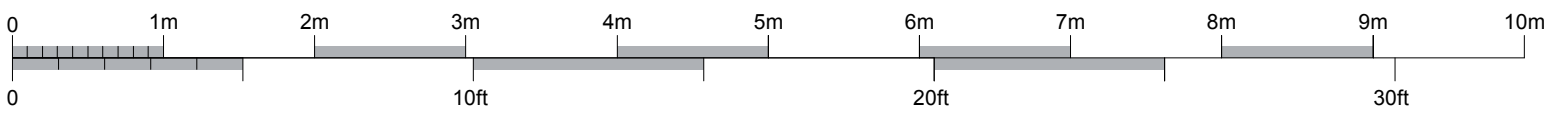

Brod Wight
ARCHITECTS

TEL 020 7722 0810 FAX 020 7722 0939 E MAIL office@brodwight.co.uk WEB www.brodwight.co.uk
75 Haverstock Hill London NW3 4SL


8 PILGRIM'S LANE - HAMPSTEAD - LONDON NW3 1SL

PROPOSED STREET ELEVATION A(1)


999-AP5-07

Date July 2015 Scale 1:50 @ A1 This drawing is copyright

Revisions

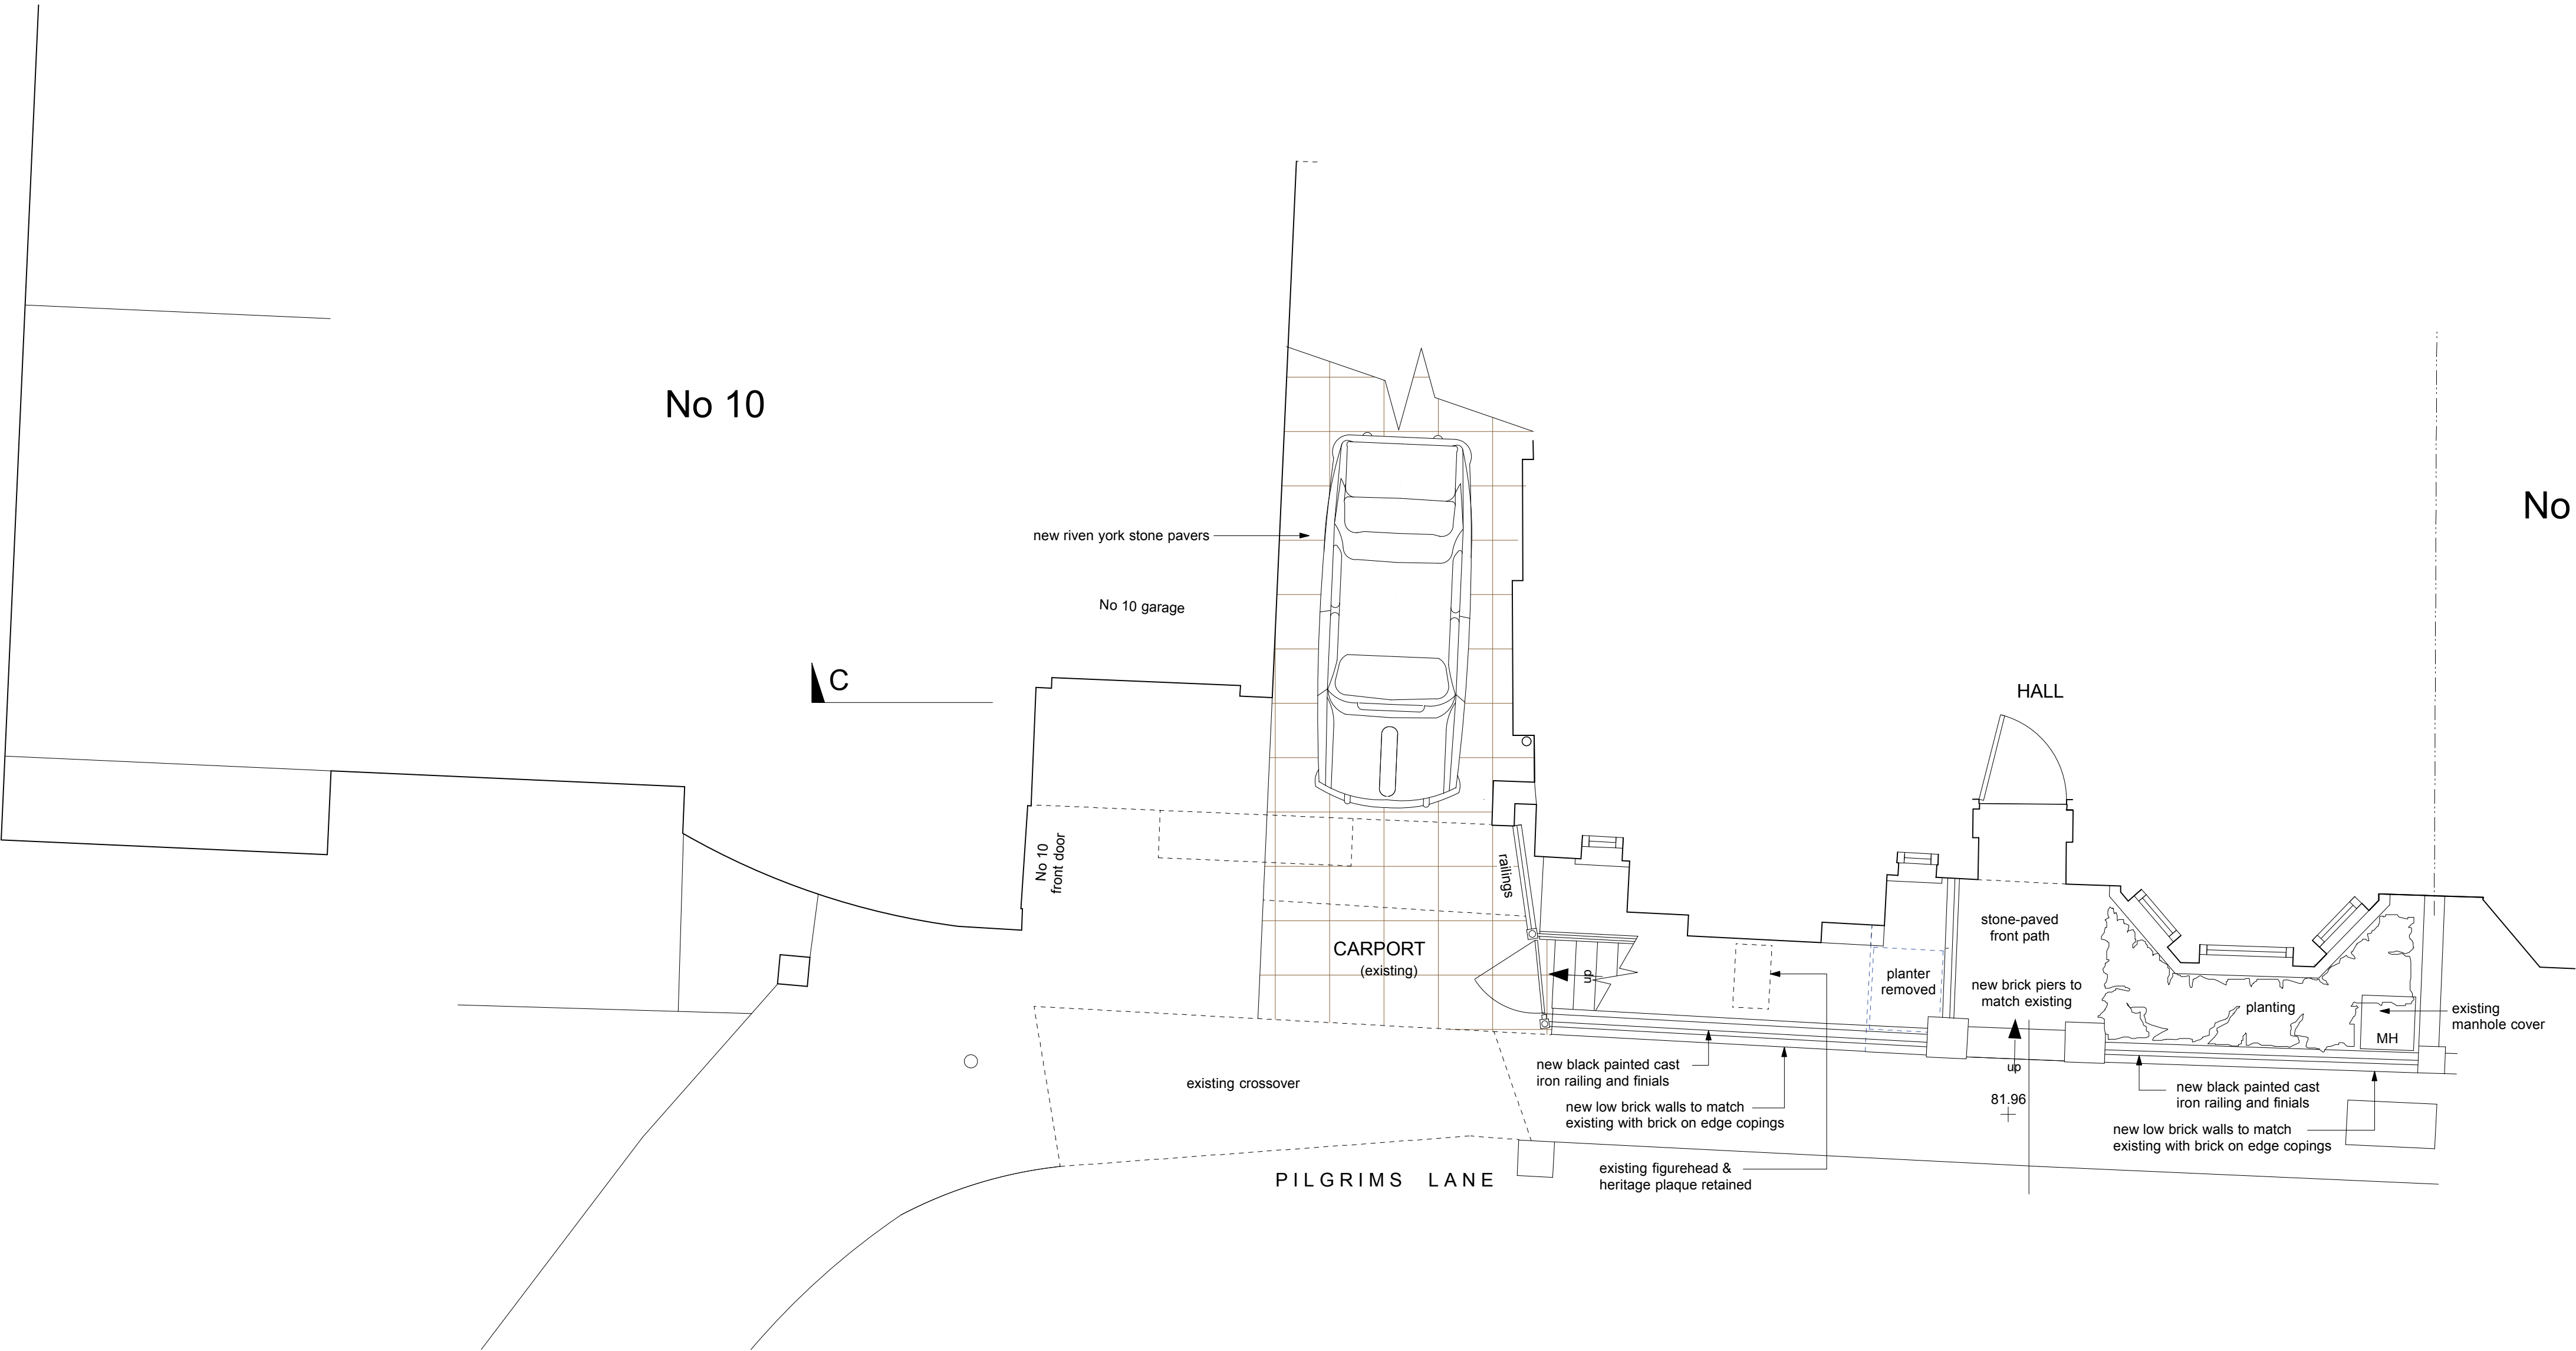

PROPOSED GROUND FLOOR AND UPPER GROUND FLOOR

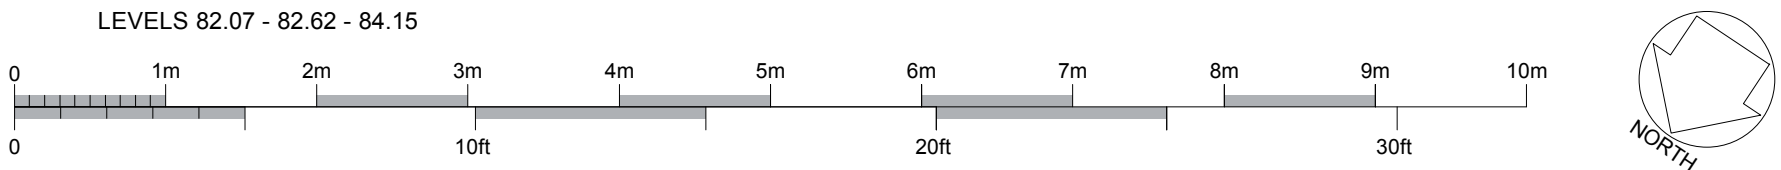

Brod Wight
ARCHITECTS

TEL 020 7722 0810 FAX 020 7722 0939 E MAIL office@brodwight.co.uk WEB www.brodwight.co.uk
75 Haverstock Hill London NW3 4SL

8 PILGRIM'S LANE - HAMPSTEAD - LONDON NW3 1SL
PROPOSED FRONT BOUNDARY ALTERATIONS

999-AP5-04



Date July 2015 Scale 1:50 @ A1 This drawing is copyright

Revisions



FRONT ELEVATION A TO PILGRIMS LANE see also drawing S06

existing (clay) chimney pots and ornamental ridge tiles retained where existing, or replaced to match
existing figurehead & heritage plaque retained

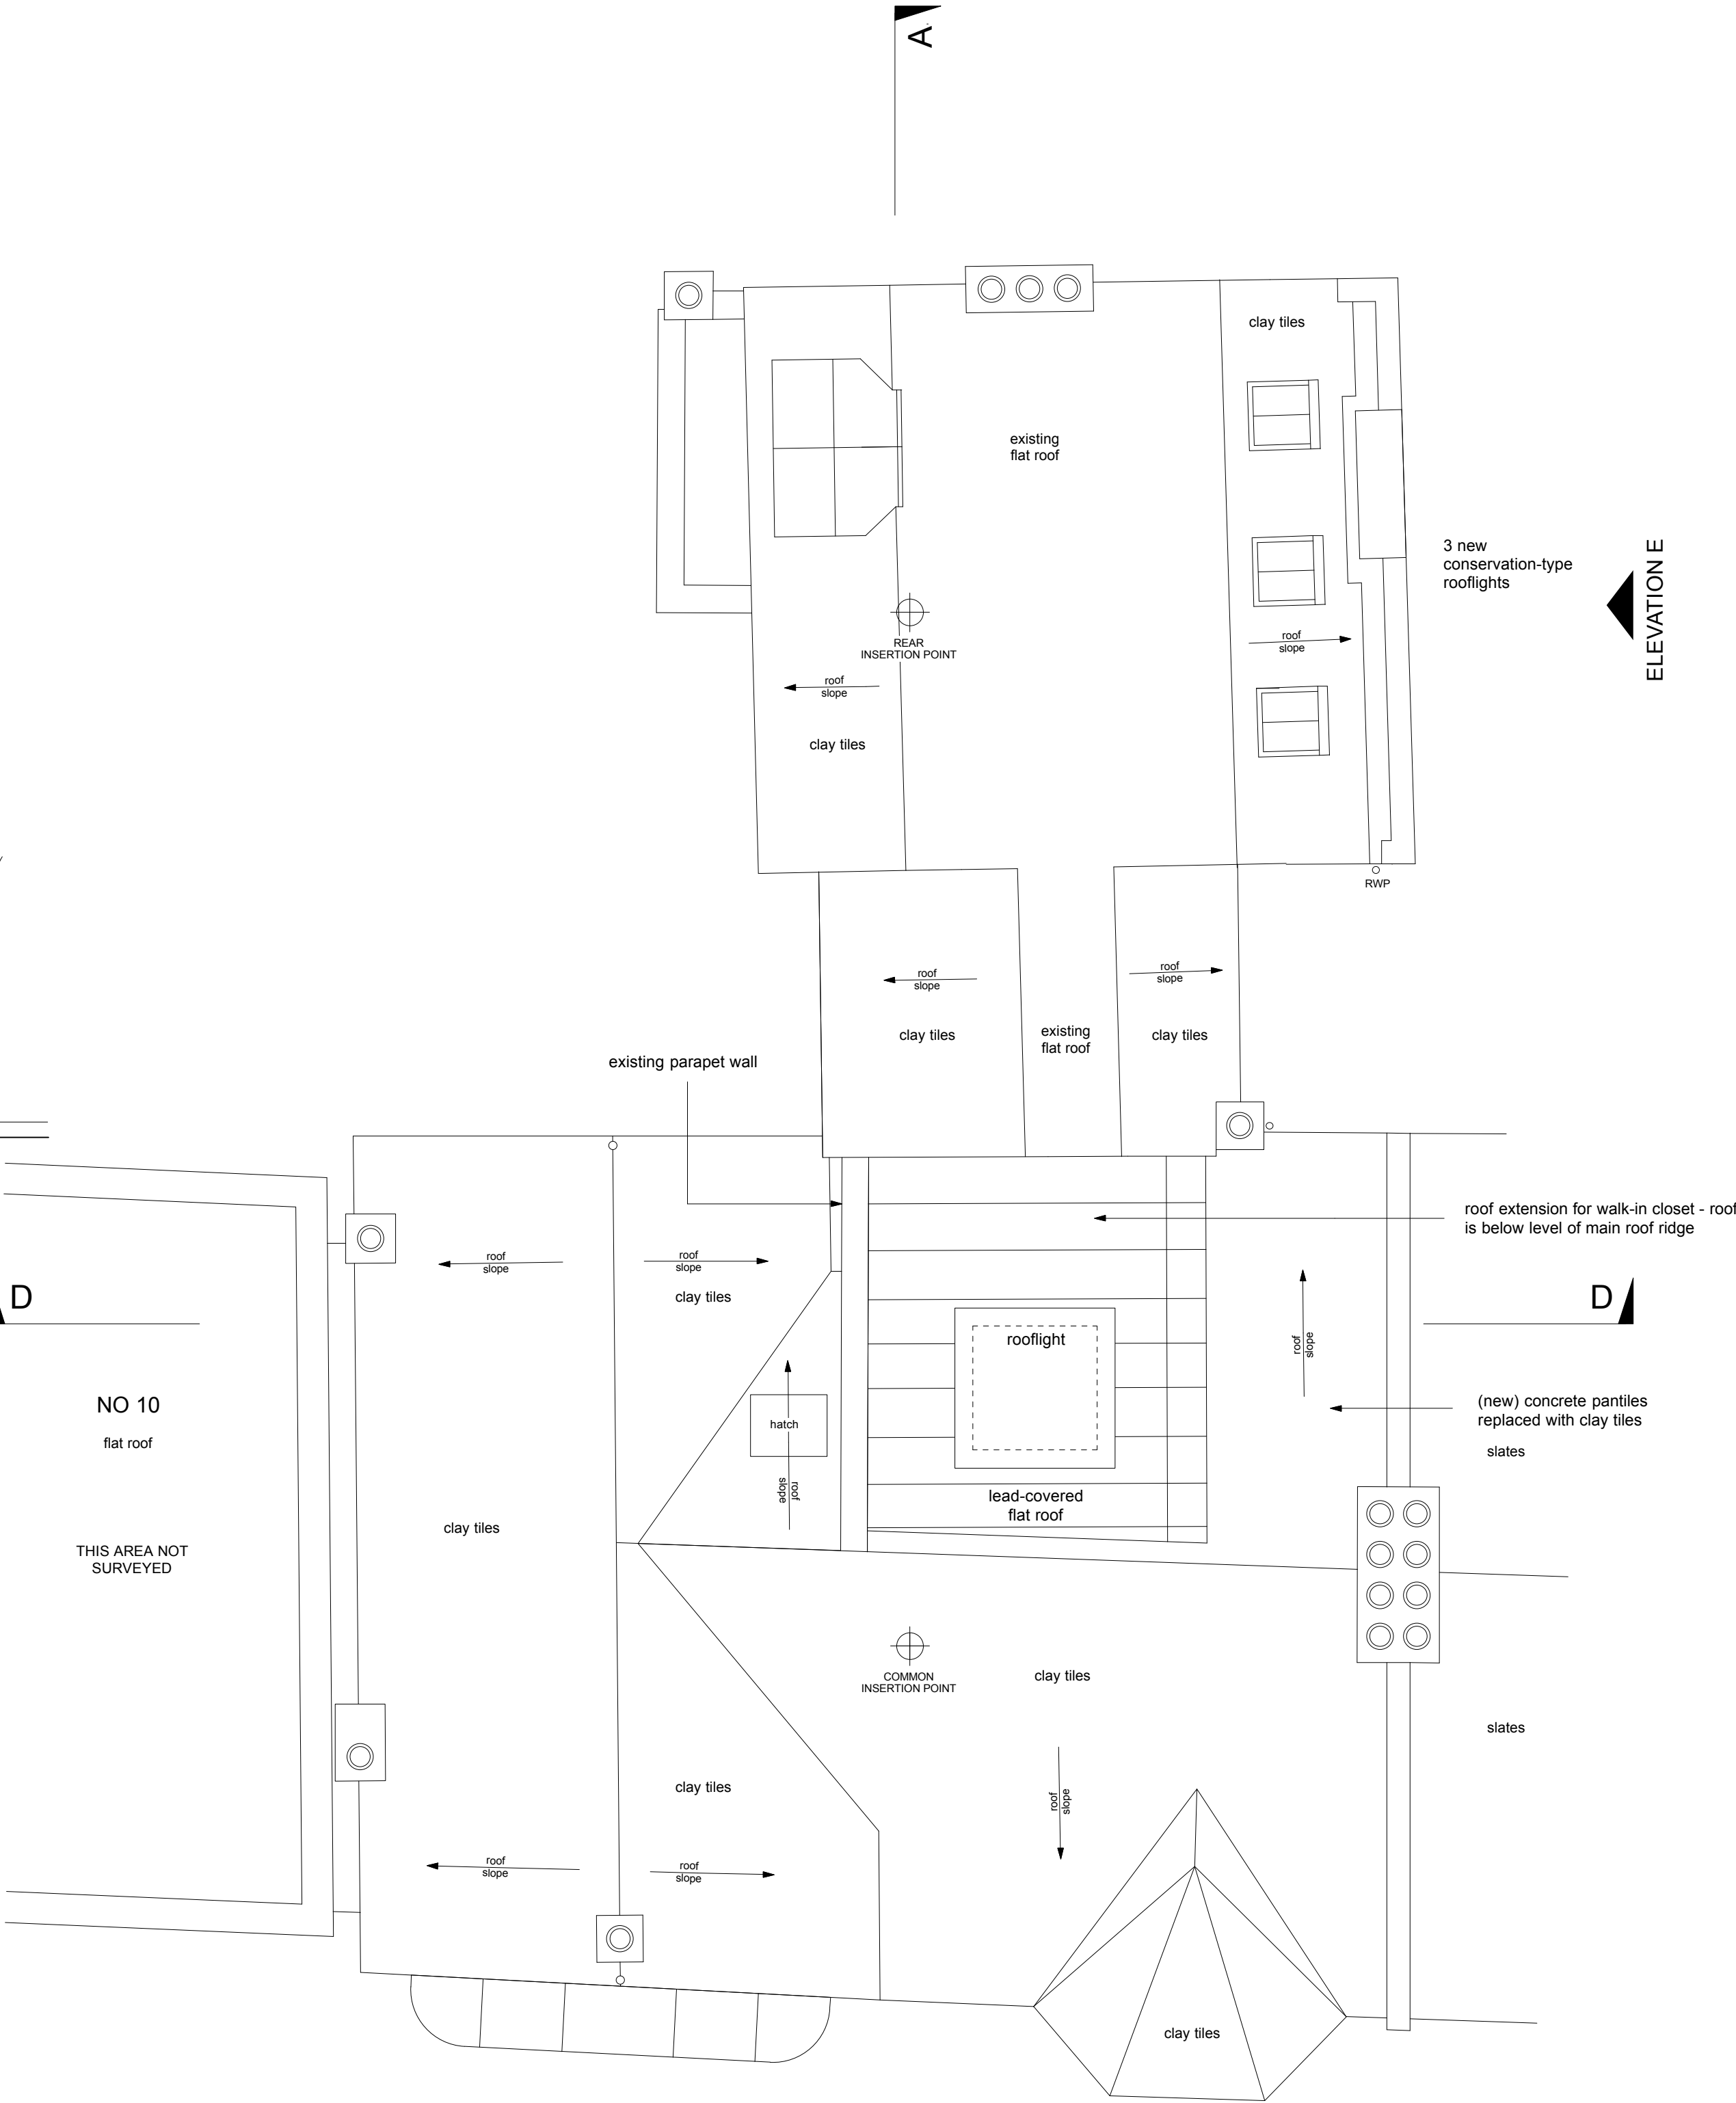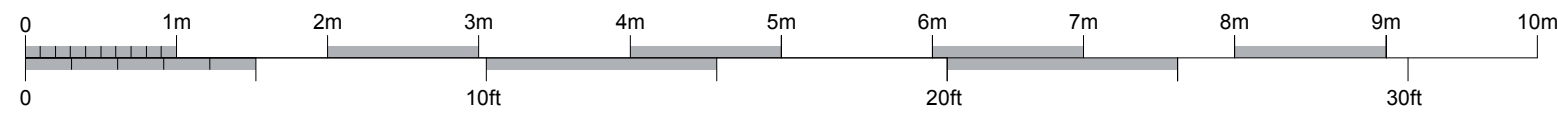

ROOF PLAN

existing (clay) chimney pots and ornamental ridge tiles retained where existing, or replaced to match




Brod Wight
ARCHITECTS


TEL 020 7722 0810 FAX 020 7722 0939 E MAIL office@brodwight.co.uk WEB www.brodwight.co.uk
75 Haverstock Hill London NW3 4SL

8 PILGRIM'S LANE - HAMPSTEAD - LONDON NW3 1SL
PROPOSED ROOF PLAN & FRONT ELEVATION A **999-AP5-06**

Date July 2015 Scale 1:50 @ A1 This drawing is copyright Revisions

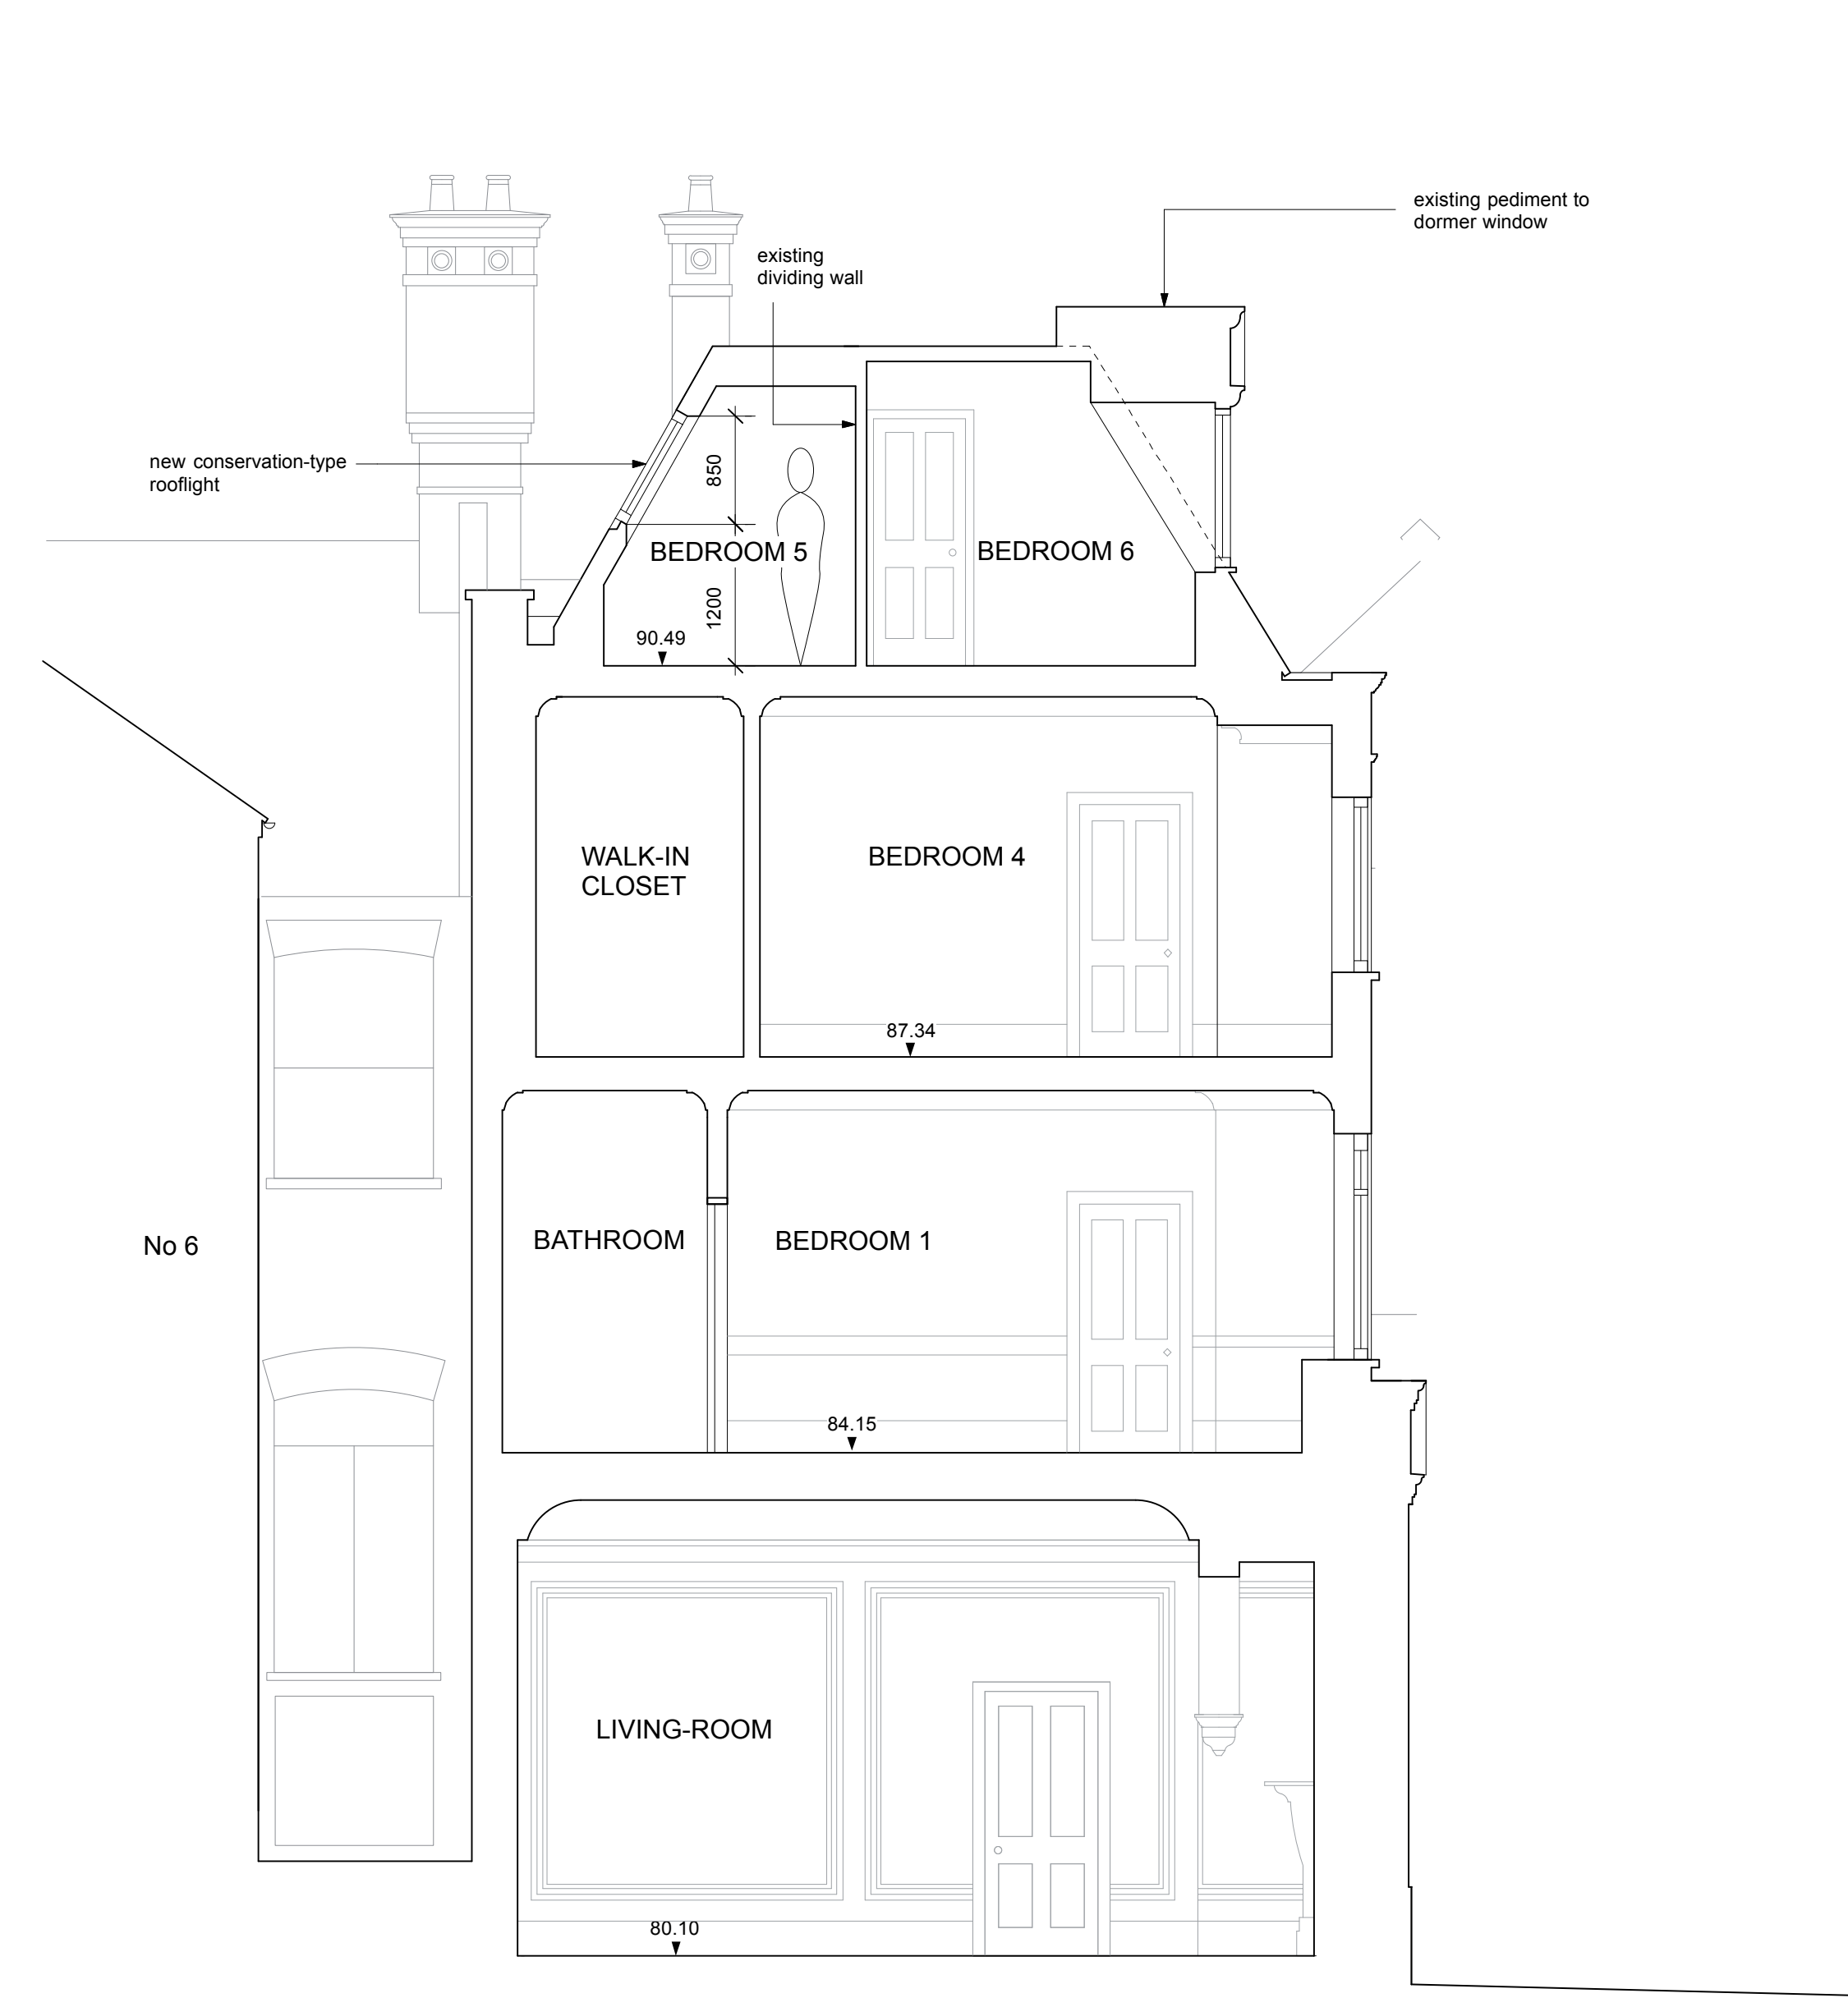


SECTION B-B

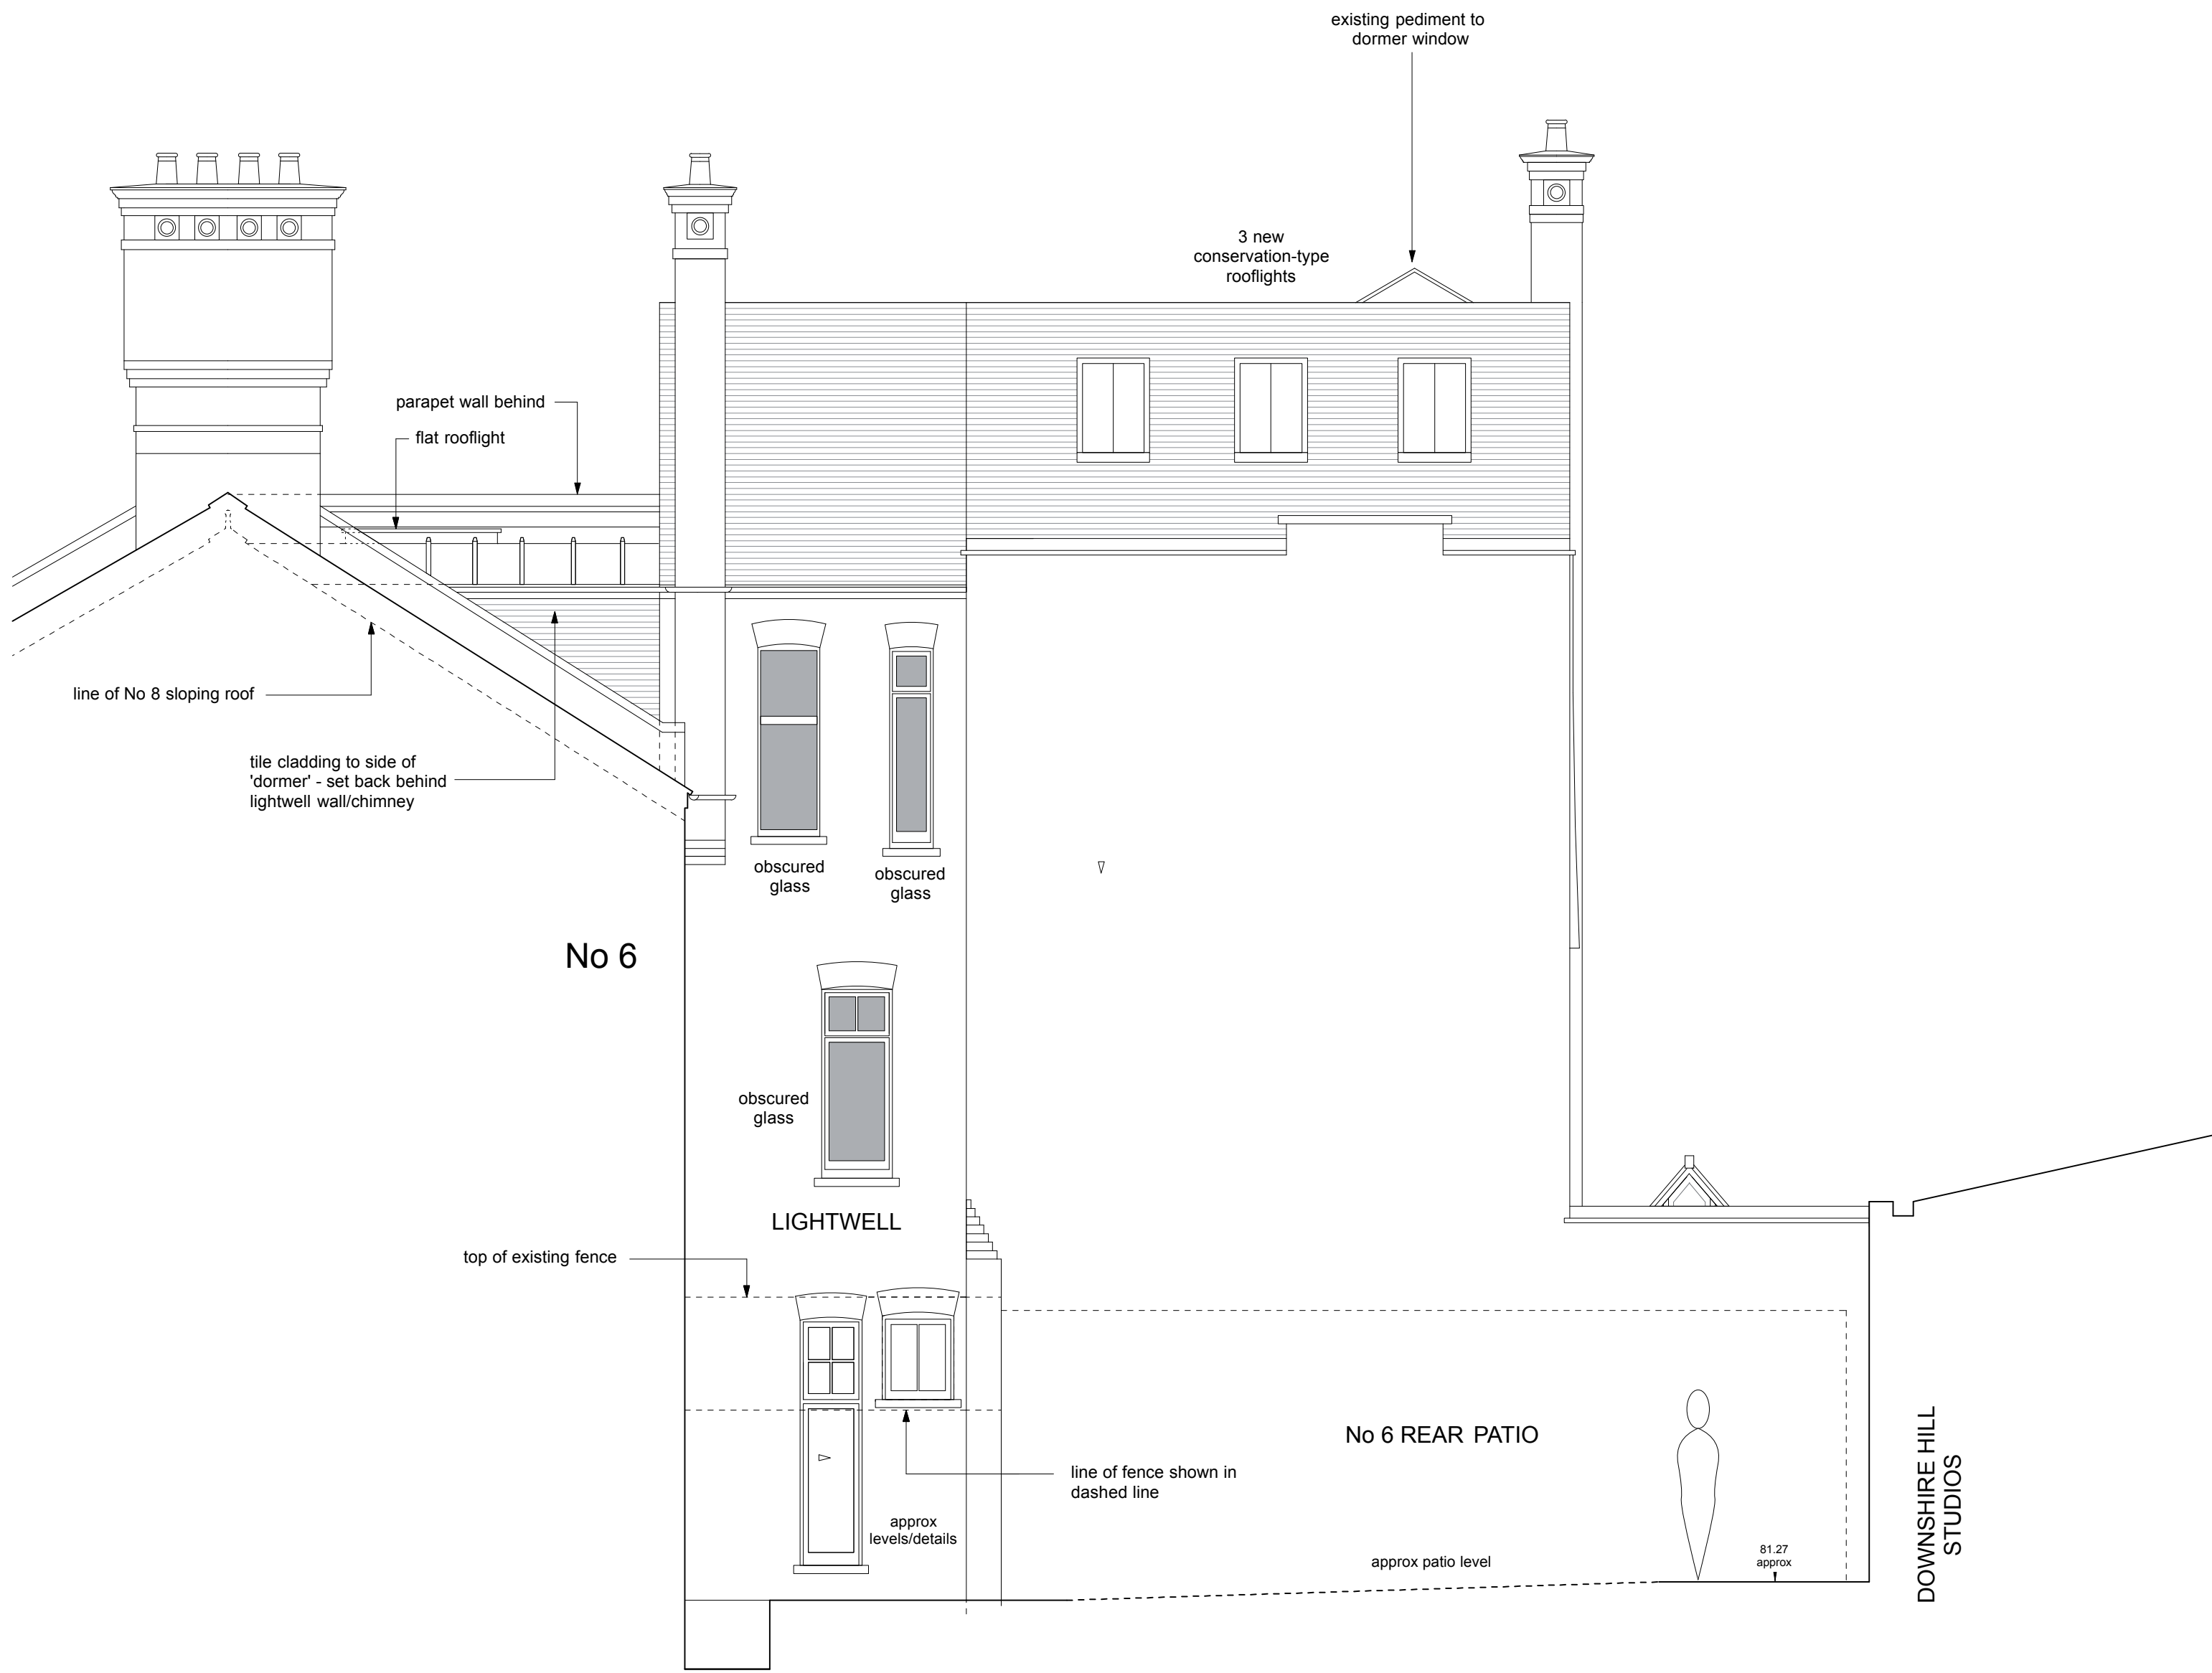

ELEVATION E

existing (clay) chimney pots and ornamental ridge tiles to be retained where existing, or replaced to match

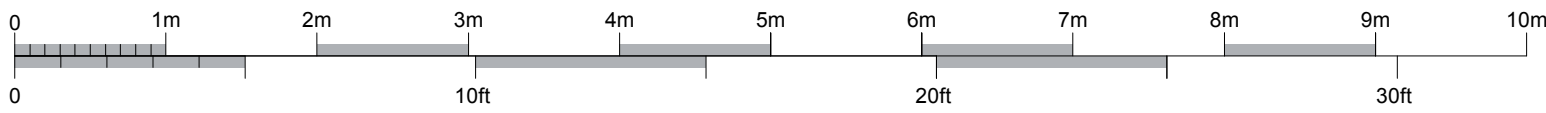

Brod Wight
ARCHITECTS

TEL 020 7722 0810 FAX 020 7722 0939 E MAIL office@brodwight.co.uk WEB www.brodwight.co.uk
75 Haverstock Hill London NW3 4SL


8 PILGRIM'S LANE - HAMPSTEAD - LONDON NW3 1SL

PROPOSED SECTION E-E & ELEVATION E

999-AP5-09

Date October 2011 Scale 1:50 @ A1 This drawing is copyright

Revisions

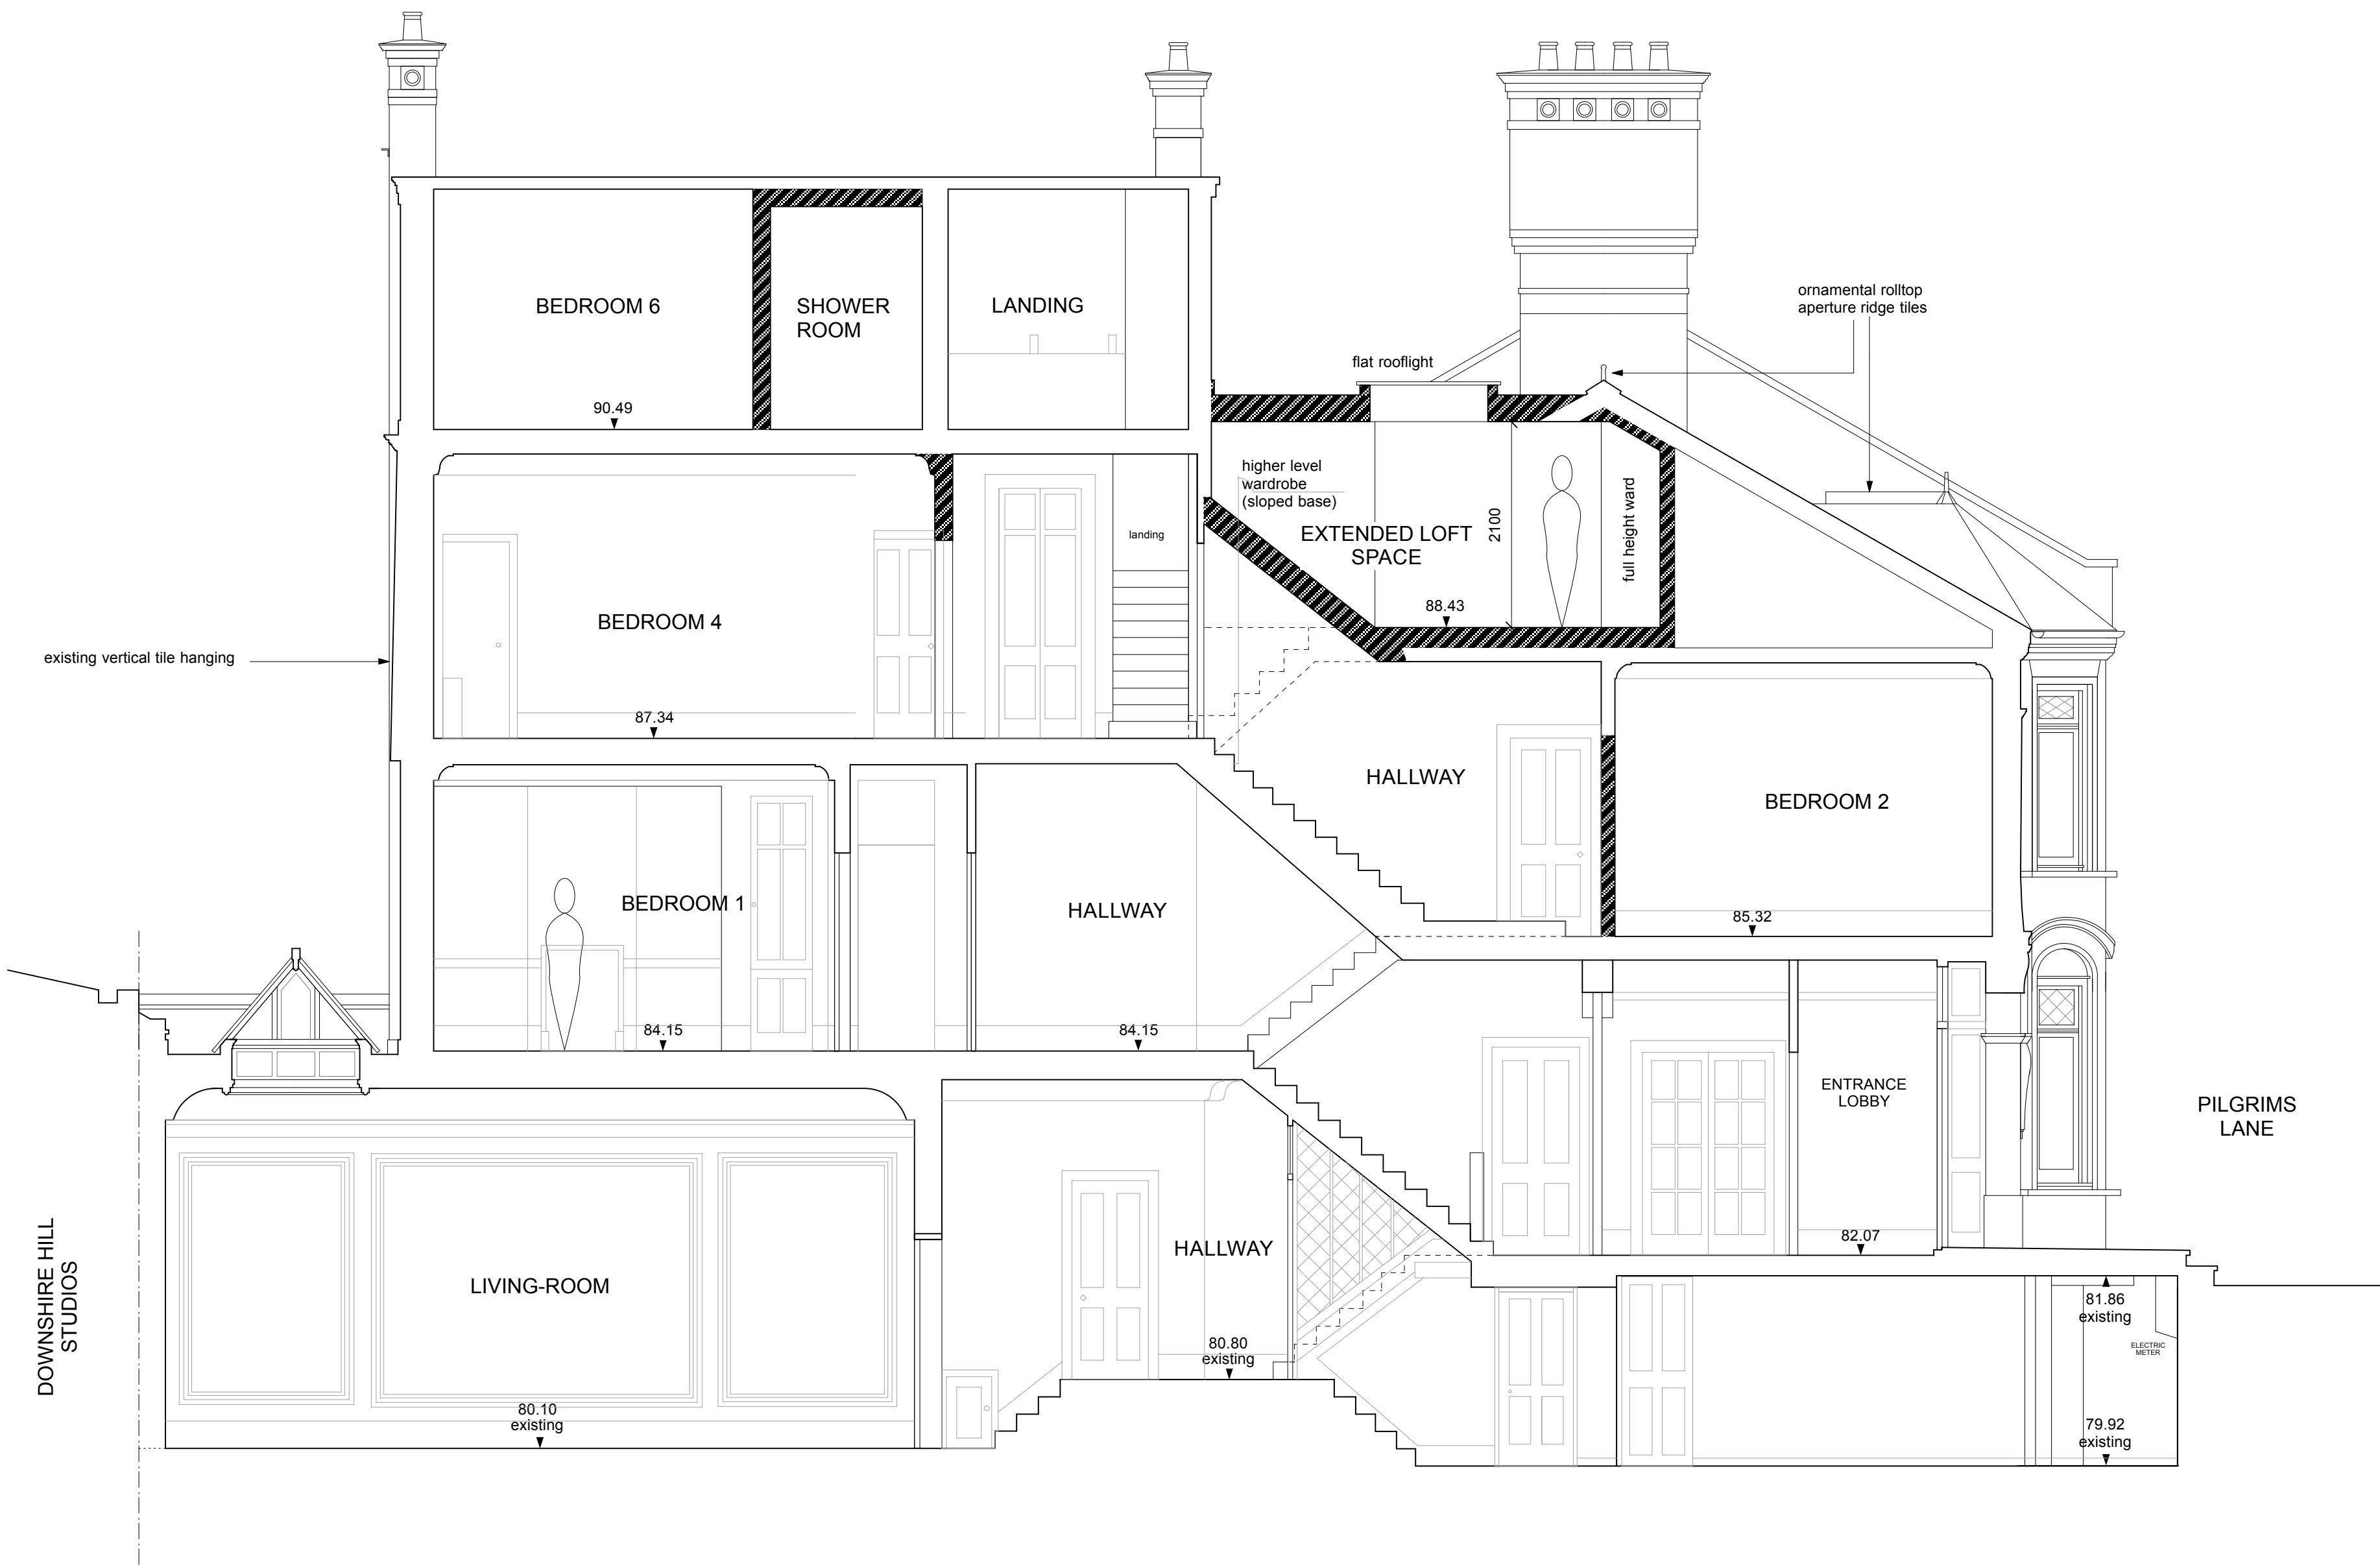

SECTION A-A

