



BLOCK PLAN @ 1:500

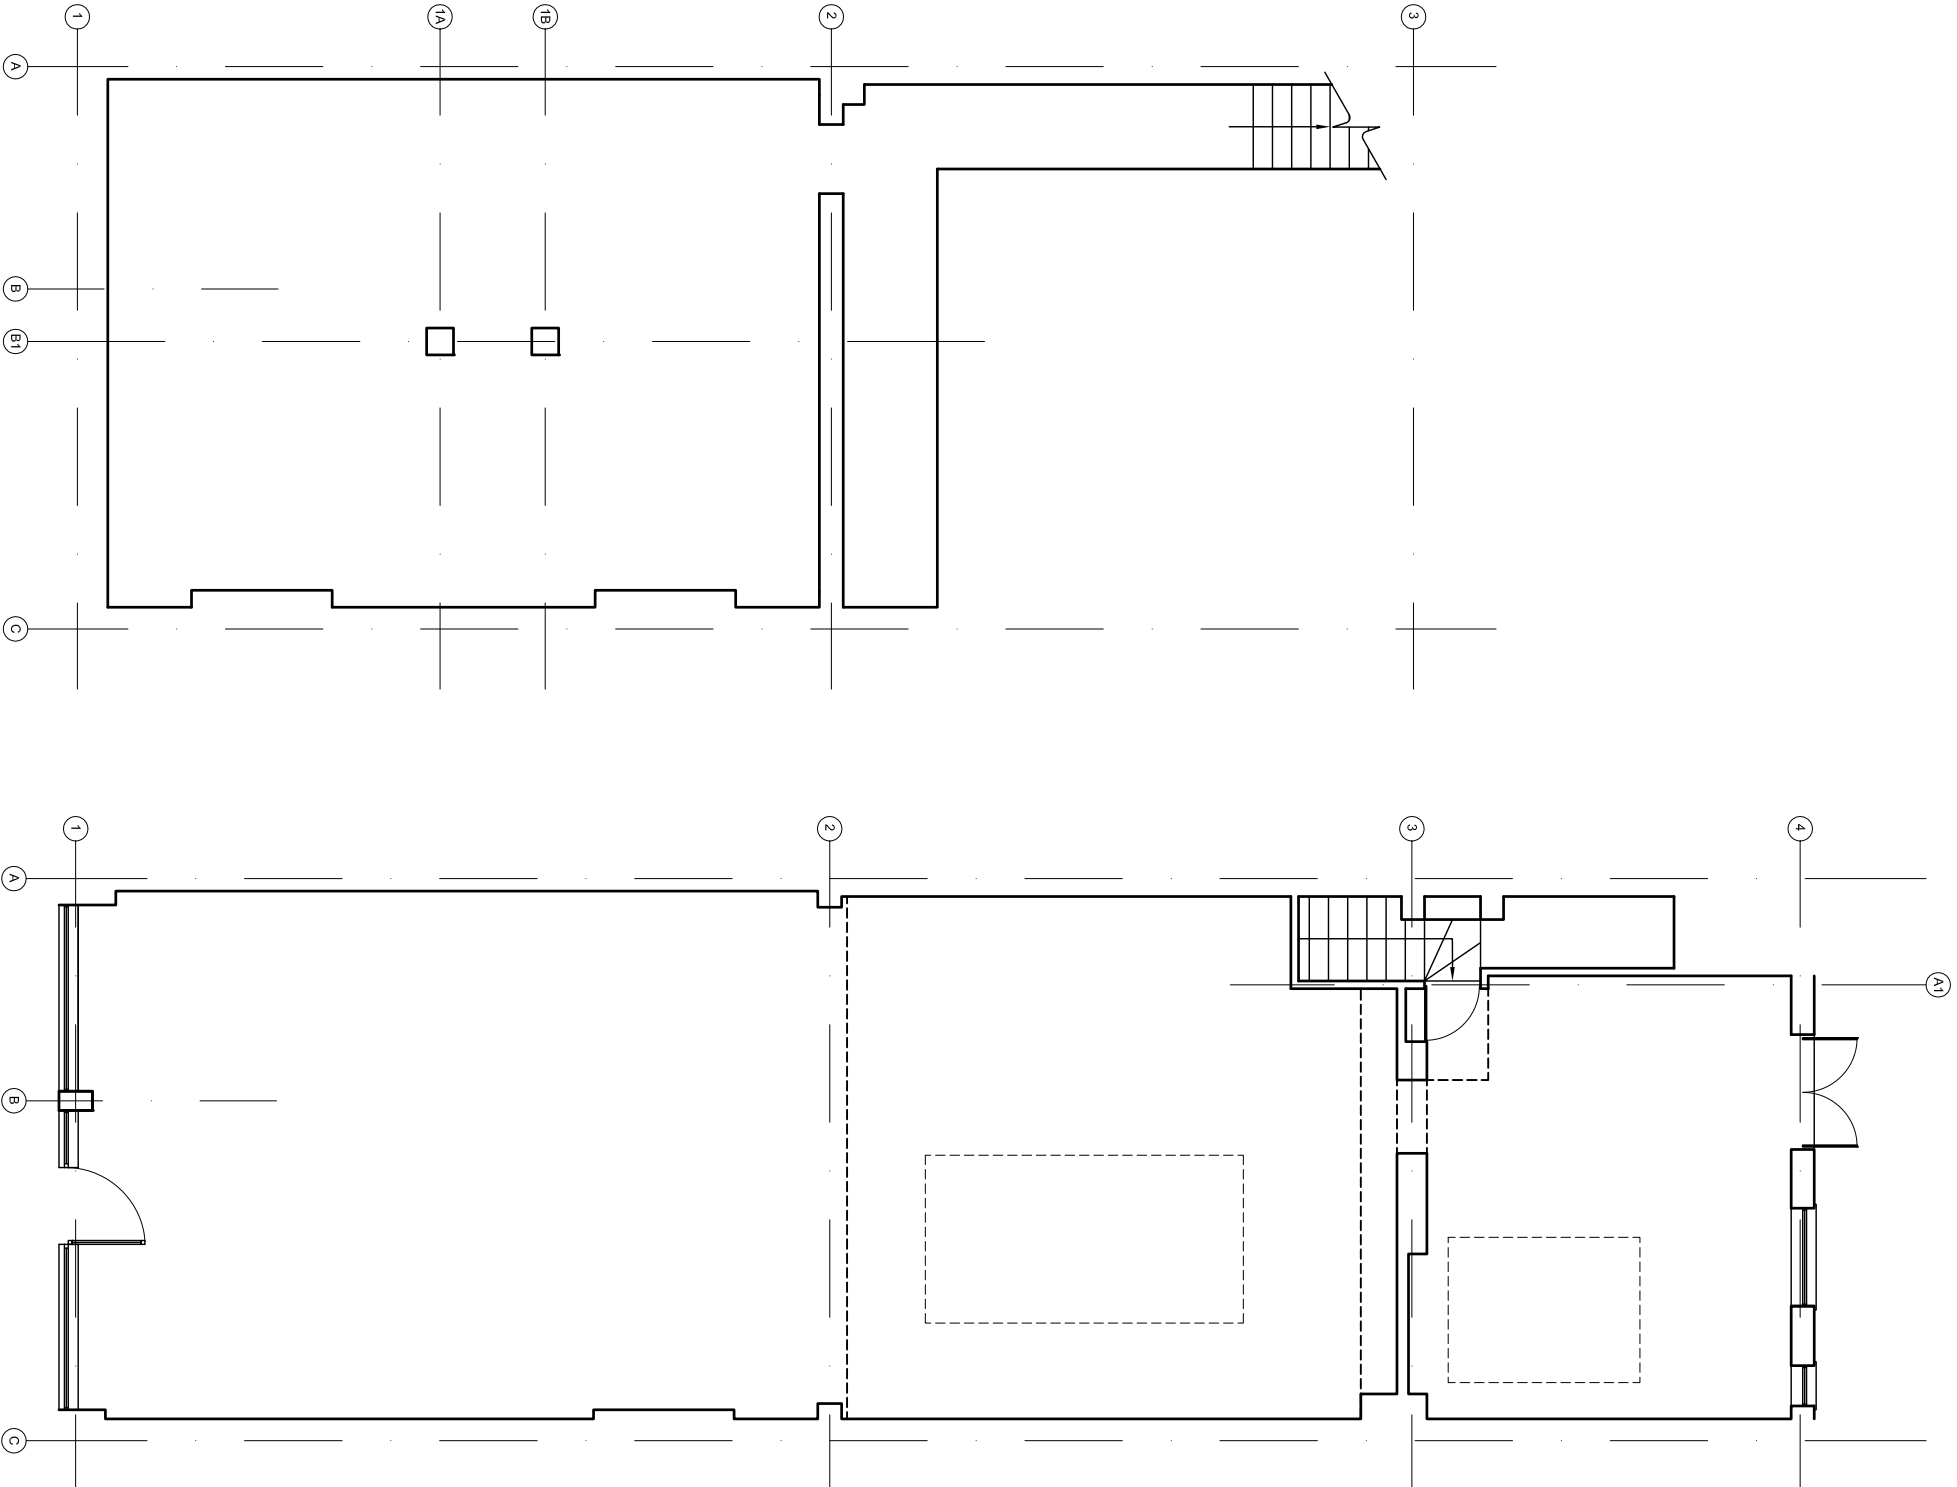

EXISTING BASEMENT PLAN

EXISTING GROUND FLOOR PLAN

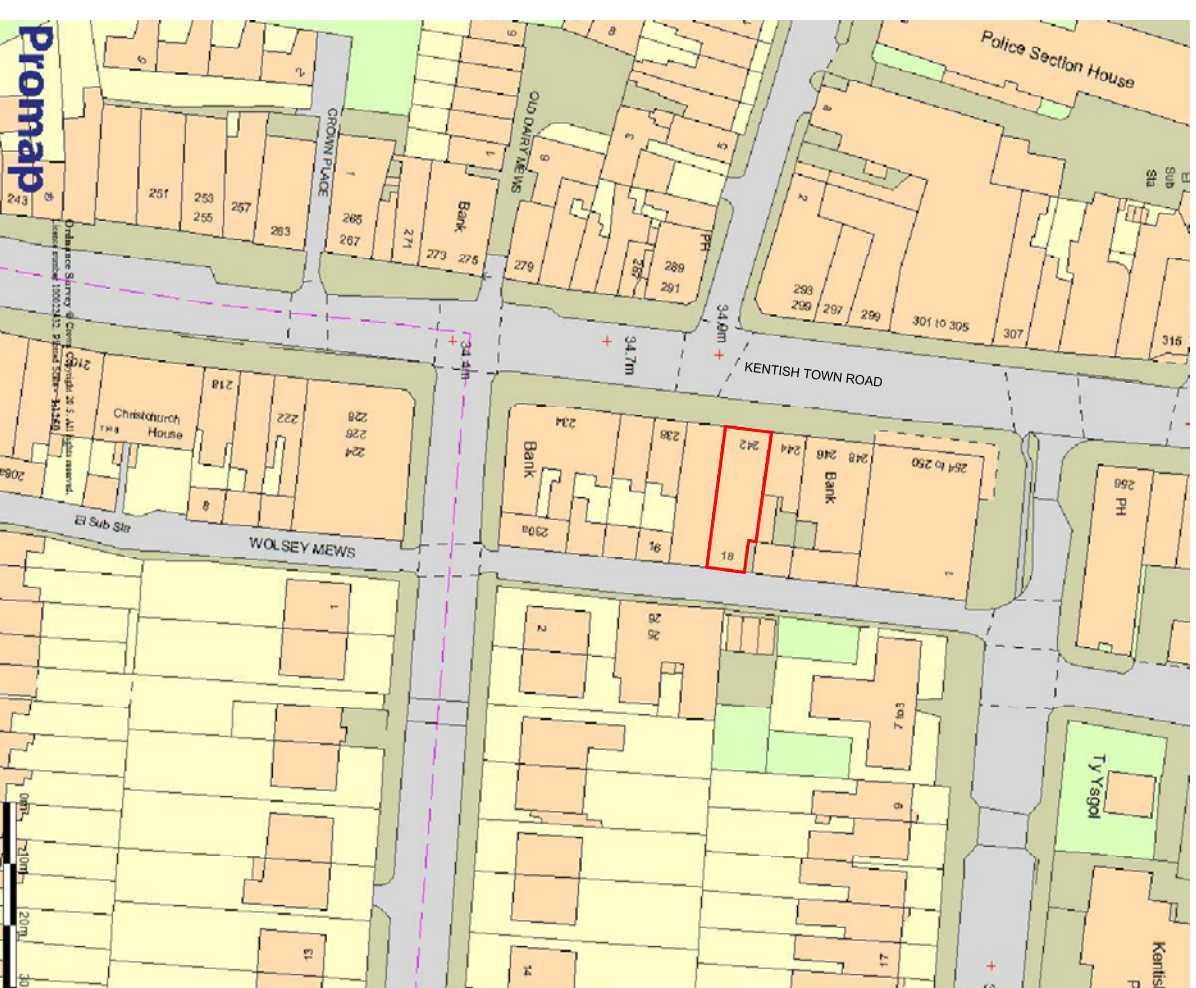

SITE PLAN @ 1:1250



Rev. Date Comments

Where no dimensions are given drawings should not be scaled. Dimensions should be referred to ICEWIT DESIGN PTN
Should dimensions or details on these drawings conflict precedence shall be given to the larger scale drawings. Where this drawing relates to existing buildings or completed construction the contractor shall check that there is no conflict between actual building dimensions and drawing dimensions.
In the event of conflict between this drawing and subcontractor's working drawings for relevant building components the subcontractor's drawing shall take precedence.
Such conflicts noted above shall be reported immediately ICEWIT DESIGN PTN
It is forbidden to reproduce this drawing in part or full without the written permission of ICEWIT DESIGN PTN
All dimensions are in millimetres unless otherwise stated.

ICEWIT DESIGN PTN
145 BANK TOWER
145 BANK TOWER
LONDON SW11 5DL
TEL: 0207 350 2930
FAX: 0207 350 2935

Client
FOXTONS

Project
242 KENTISH TOWN ROAD
LONDON NW6 2AB


Title
EXISTING FLOOR PLANS, SITE PLAN & BLOCK PLAN

Scale
1:100 @ A3

Date
APRIL 2015

INFORMATION

Drawing Number 8742/EX-01 Rev.

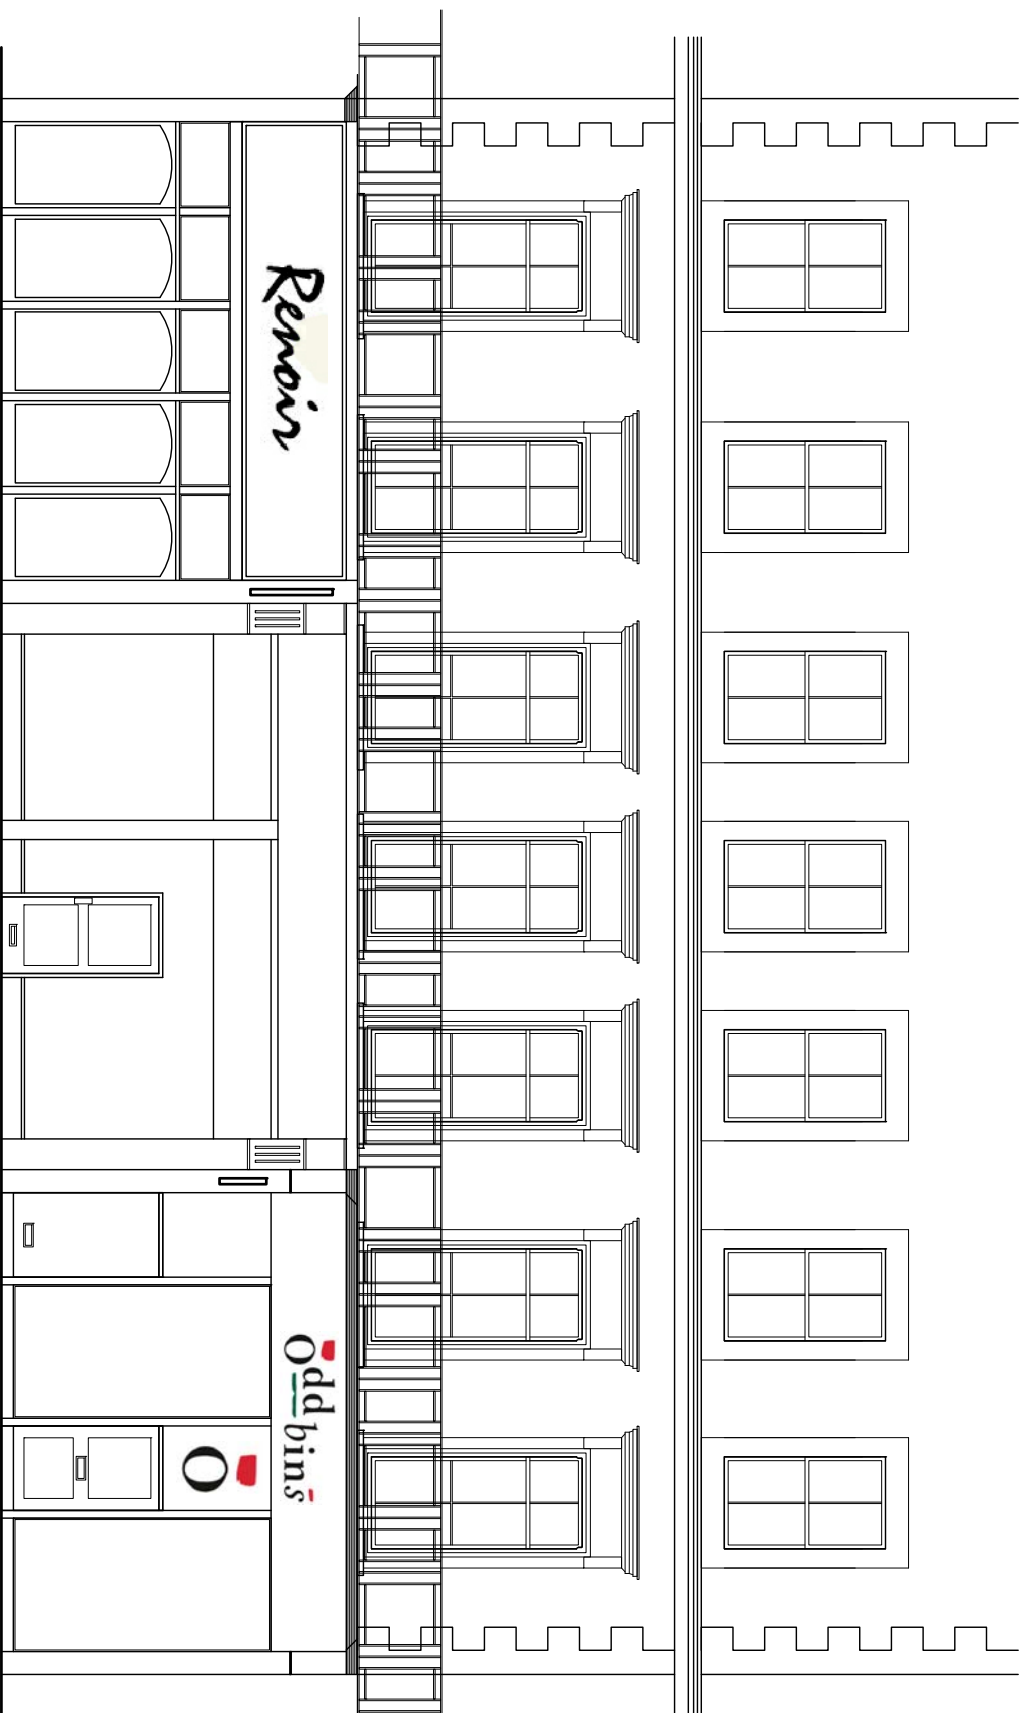

EXISTING KENTISH TOWN ROAD ELEVATION



EXISTING PHOTO

Rev.	Date	Comments

Where no dimensions are given drawings should not be scaled. Dimensions should be referred to ICEWIT DESIGN PTN

Should dimensions or details on these drawings conflict precedence shall be given to the larger scale drawings.

Where this drawing relates to existing buildings or completed construction the contractor shall check that there is no conflict between actual building dimensions and drawing dimensions.

In the event of conflict between this drawing and subcontractor's working drawings for relevant building components the subcontractor's drawing shall take precedence.

Such conflicts noted above shall be reported immediately ICEWIT DESIGN PTN

It is forbidden to reproduce this drawing in part or full without the written permission of ICEWIT DESIGN PTN

All Dimensions are in Millimetres unless otherwise stated.

ICEWIT DESIGN PTN
145 BATH STREET
15001 LONDON W1R 7LL
LONDON SW11 5DL
TEL : 0207 350 2930
FAX : 0207 350 2935

Client
FOXTONS


Project
242 KENTISH TOWN ROAD
LONDON NW6 2AB

Title
EXISTING ELEVATION & PHOTO


Scale
1:100 @ A3

Date
APRIL 2015


INFORMATION

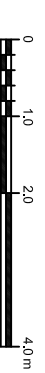

Drawing Number	Rev.
8742/ EX-02	

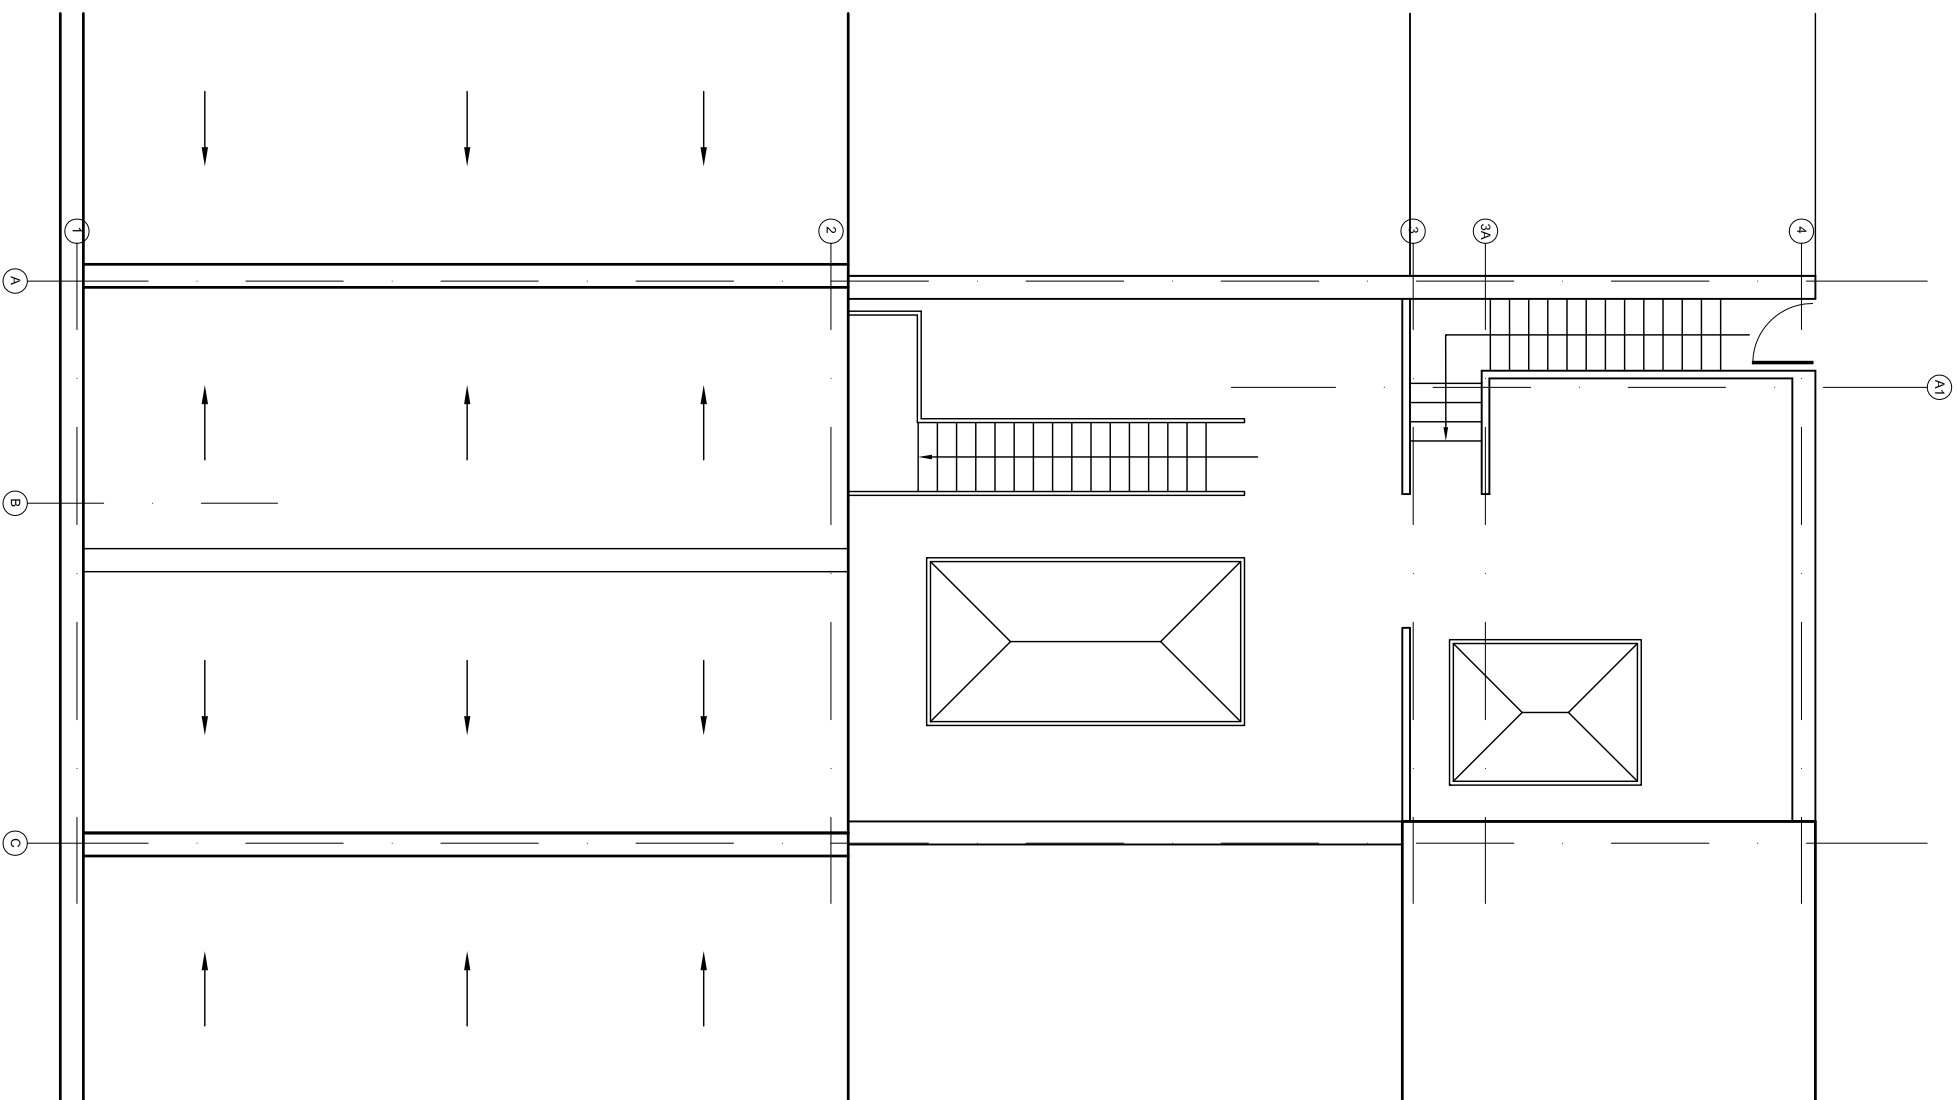

EXISTING ROOF PLAN

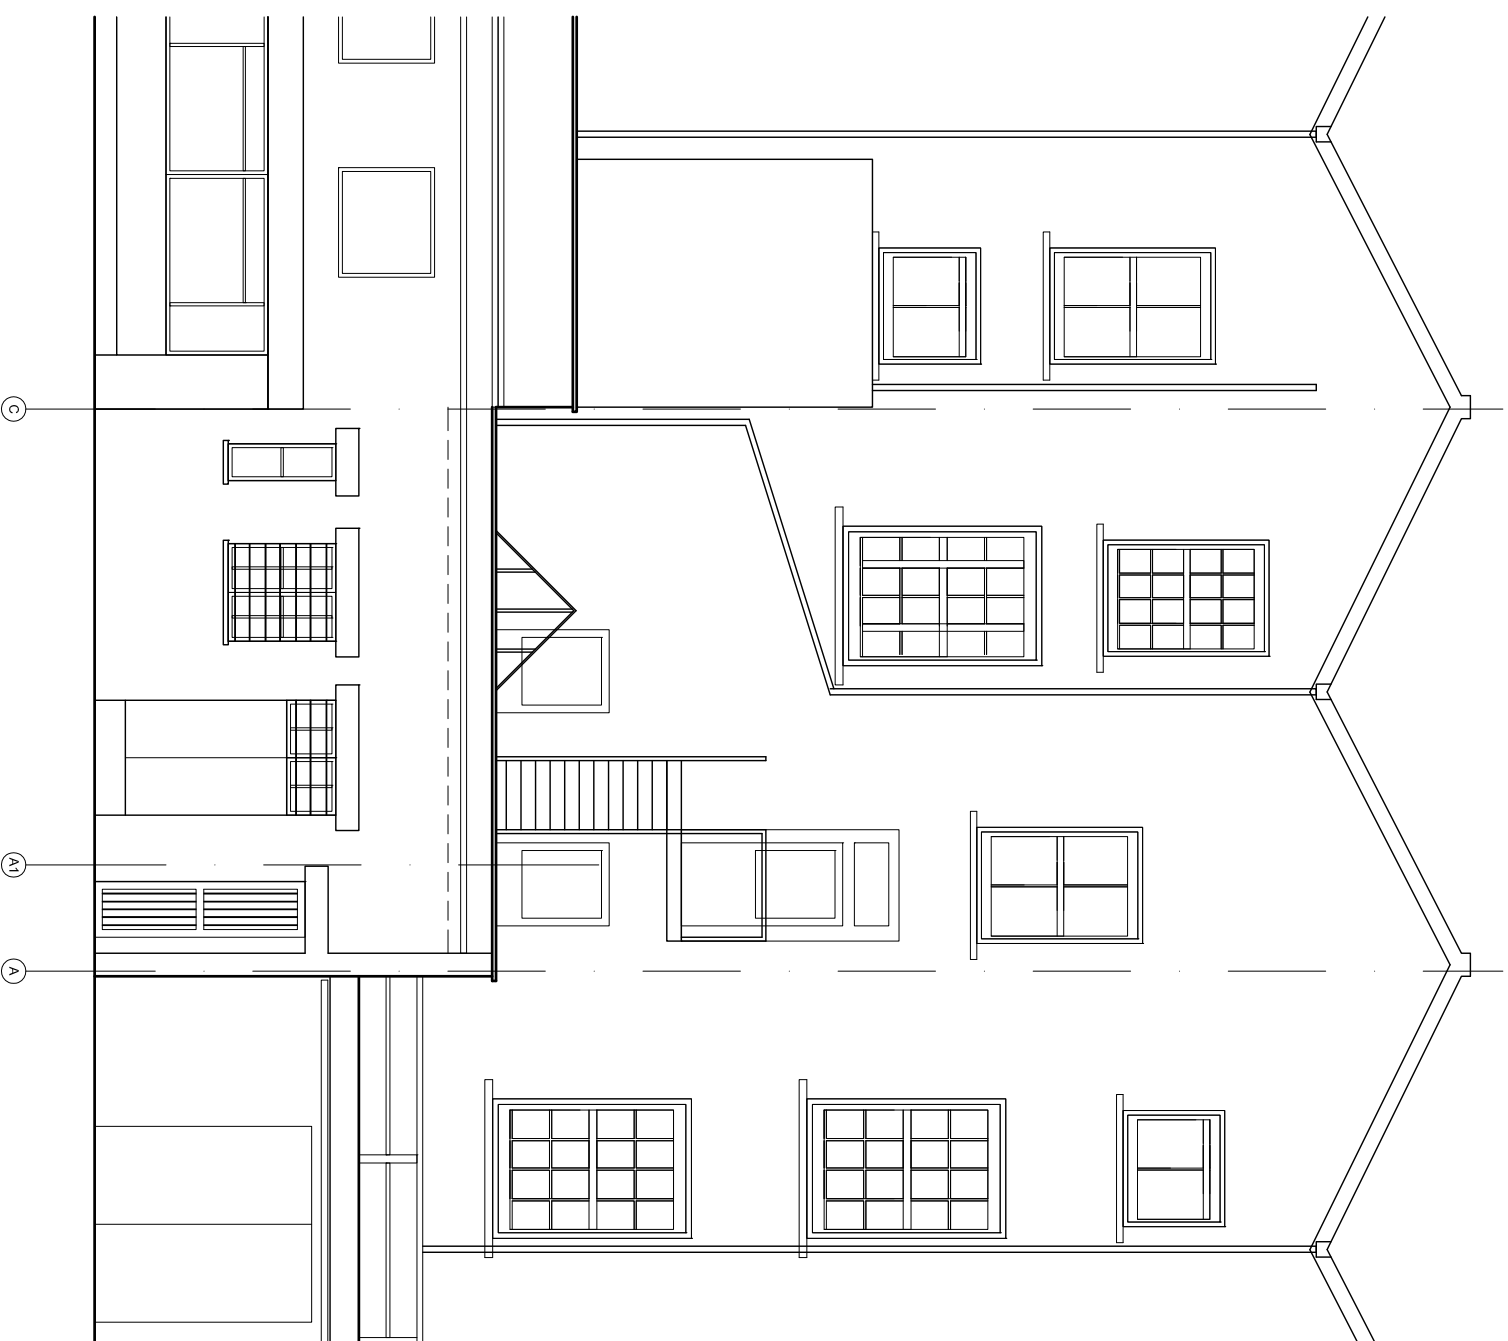

EXISTING REAR ELEVATION



Rev.	Date	Comments

Where no dimensions are given drawings should not be scaled. Dimensions should be referred to ICEWIT DESIGN PTN

Should dimensions or details on these drawings conflict precedence shall be given to the larger scale drawings. Where this drawing relates to existing buildings or completed construction the contractor shall check that there is no conflict between actual building dimensions and drawing dimensions.

In the event of conflict between this drawing and subcontractor's working drawings for relevant building components the subcontractor's drawing shall take precedence.

Such conflicts noted above shall be reported immediately ICEWIT DESIGN PTN

It is forbidden to reproduce this drawing in part or full without the written permission of ICEWIT DESIGN PTN

All Dimensions are in Millimetres unless otherwise stated.

ICEWIT DESIGN PTN
146 ST. JAMES'S PLACE
10001 LONDON SW11 5DL
TEL: 0207 350 2930
FAX: 0207 350 2935

Client
FOXTONS

Project
**242 KENTISH TOWN ROAD
LONDON NW6 2AB**


Title
EXISTING ROOF PLAN & ELEVATION

Scale
1:100 @ A3


Date
APRIL 2015

INFORMATION

Drawing Number	Rev.
8742/EX-03	

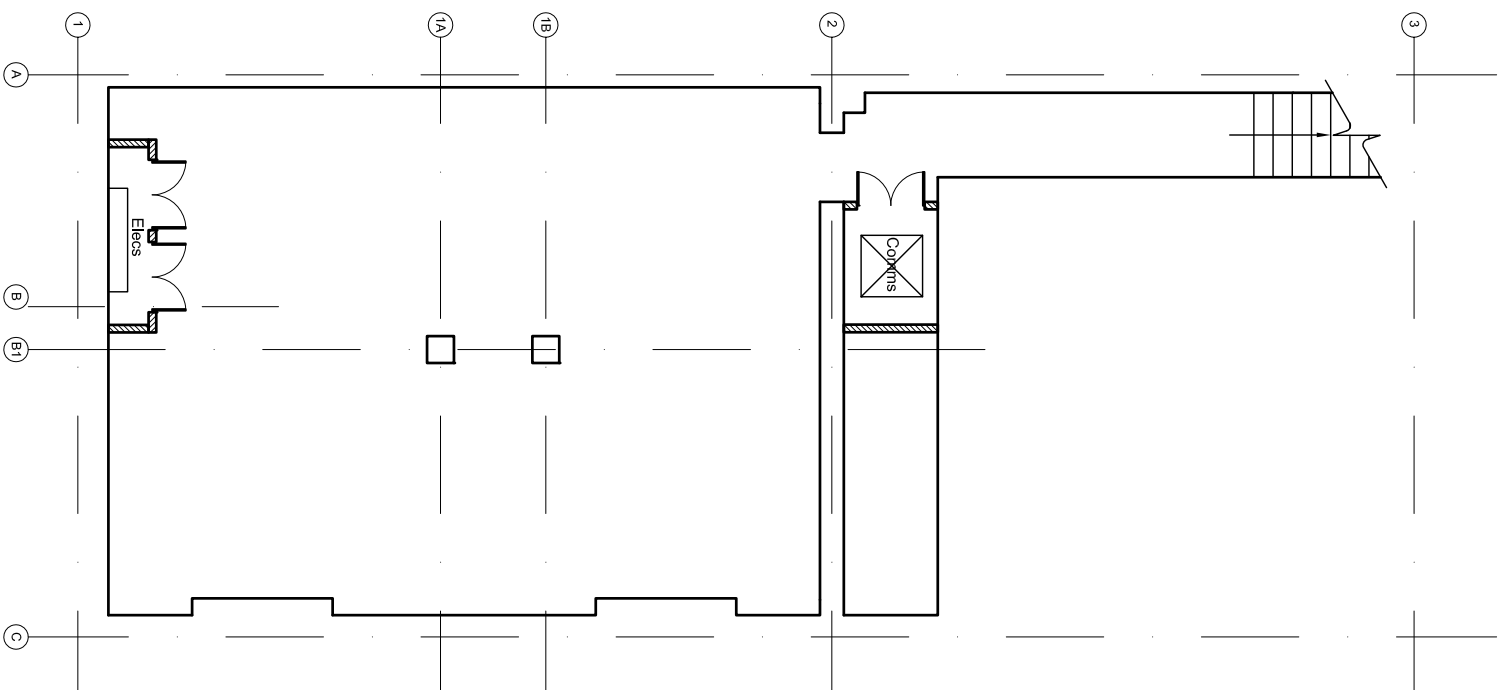

PROPOSED BASEMENT PLAN

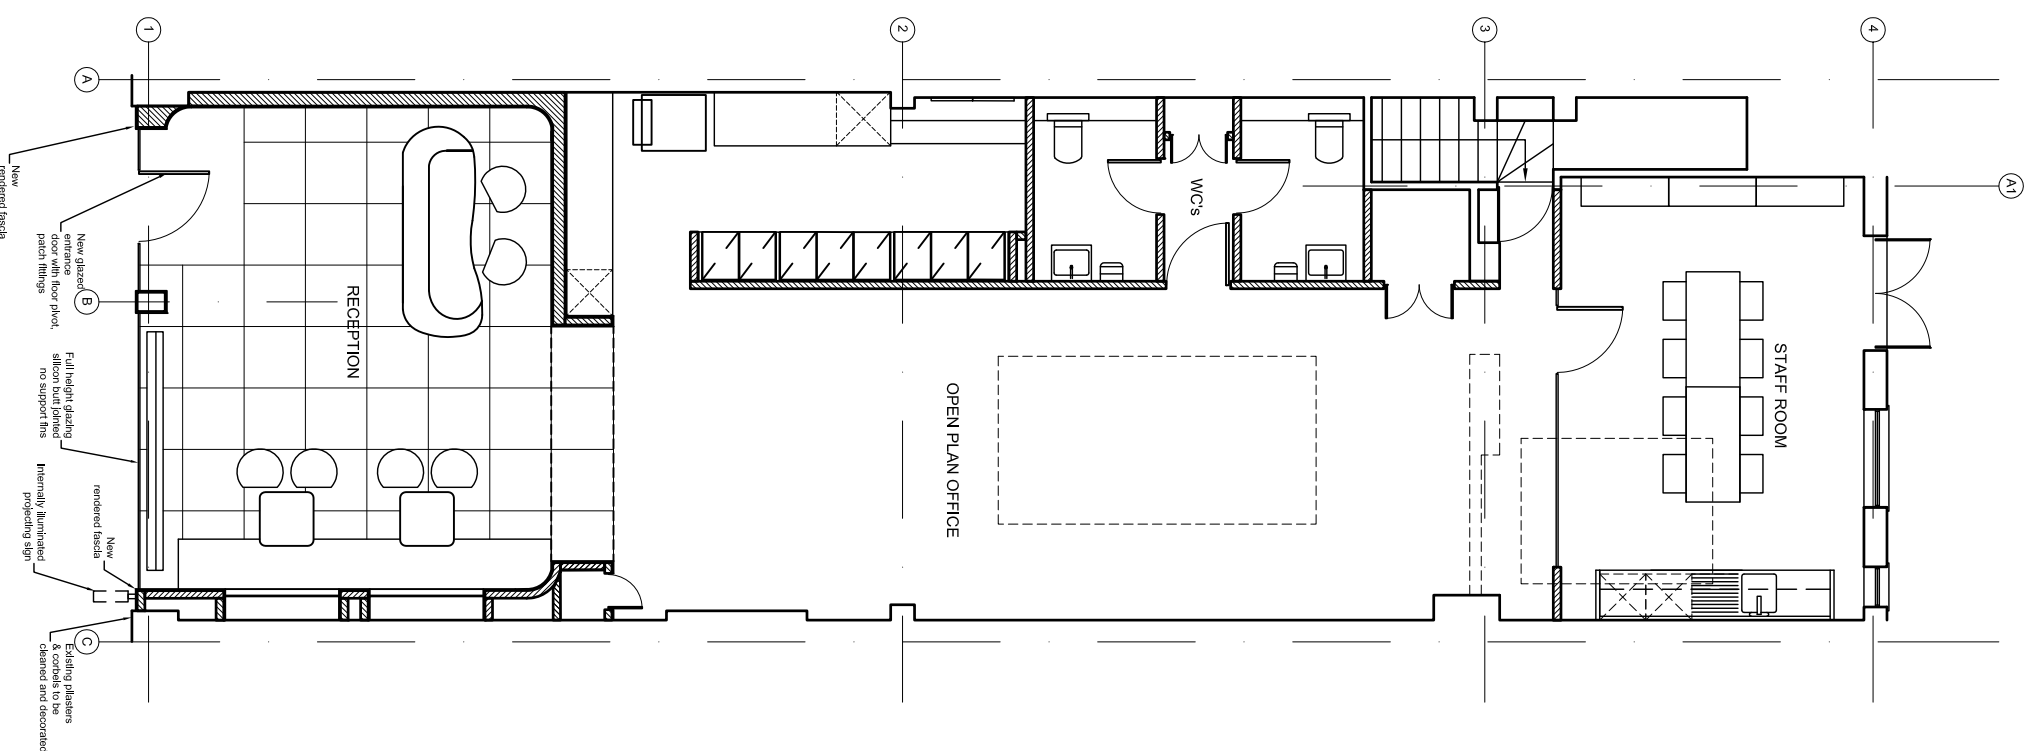

PROPOSED GROUND FLOOR PLAN



Rev.	Date	Comments
A	22/07/15	Spacing size and position altered

Where no dimensions are given drawings should not be scaled. Dimensions should be referred to ICEWIT DESIGN PTN

Should dimensions or details on these drawings conflict precedence shall be given to the larger scale drawings. Where this drawing relates to existing buildings or completed construction the contractor shall check that there is no conflict between actual building dimensions and drawing dimensions.

In the event of conflict between this drawing and subcontractor's working drawings for relevant building components the subcontractor's drawing shall take precedence.

Such conflicts noted above shall be reported immediately ICEWIT DESIGN PTN

It is forbidden to reproduce this drawing in part or full without the written permission of ICEWIT DESIGN PTN. All dimensions are in millimetres unless otherwise stated.

ICEWIT DESIGN PTN
145 BATH STREET
15001 TOWNSEND
LONDON SW11 5DL
TEL: 0207 350 2930
FAX: 0207 350 2935

Client
FOXTONS

Project
242 KENTISH TOWN ROAD
LONDON NW6 2AB


Title
PROPOSED PLANS

Scale
1:100 @ A3

Date
APRIL 2015

PLANNING

Drawing Number 8742/PL-01 Rev. A

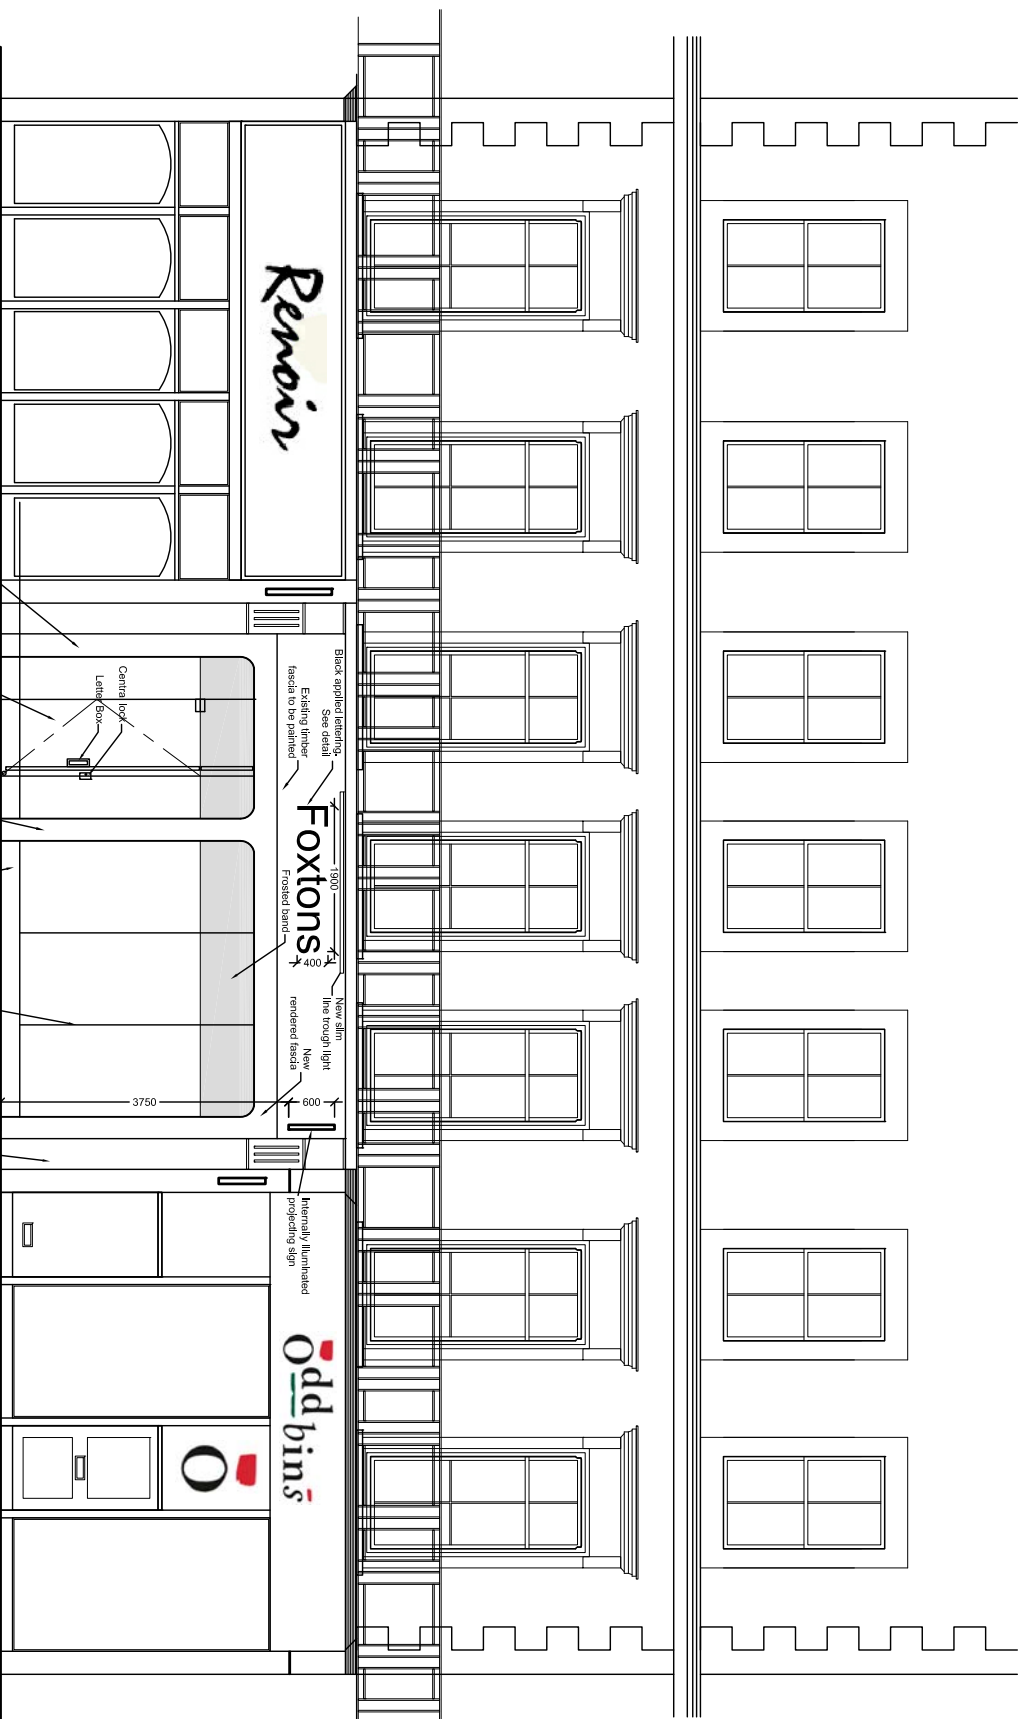

PROPOSED KENTISH TOWN ROAD ELEVATION



PROPOSED VISUALISATION

A 220715 Signage size and position altered
 Rev. Date Comments

Where no dimensions are given drawings should not be scaled. Dimensions shown should be referred to ICEWIT DESIGN PTN

Should dimensions or details on these drawings conflict precedence shall be given to the larger scale drawings.

Where this drawing relates to existing buildings or completed construction the contractor shall check that there is no conflict between actual building dimensions and drawing dimensions.

In the event of conflict between this drawing and subcontractor's working drawings for relevant building components the subcontractor's drawing shall take precedence.

Such conflicts noted above shall be reported immediately ICEWIT DESIGN PTN

It is forbidden to reproduce this drawing in part or full without the written permission of ICEWIT DESIGN PTN

All Dimensions are in Millimetres unless otherwise stated.

ICEWIT DESIGN PTN
 145 BATH LANE, LONDON EC1A 3DF
 159 BATH LANE, LONDON EC1A 3DF
 LONDON SW11 5DL
 TEL: 0207 350 2930
 FAX: 0207 350 2935

Client
 FOXTONS


Project
 242 KENTISH TOWN ROAD
 LONDON NW6 2AB

Title
 PROPOSED ELEVATION & VISUALISATION


Scale
 1:100 @ A3

Date
 APRIL 2015


PLANNING

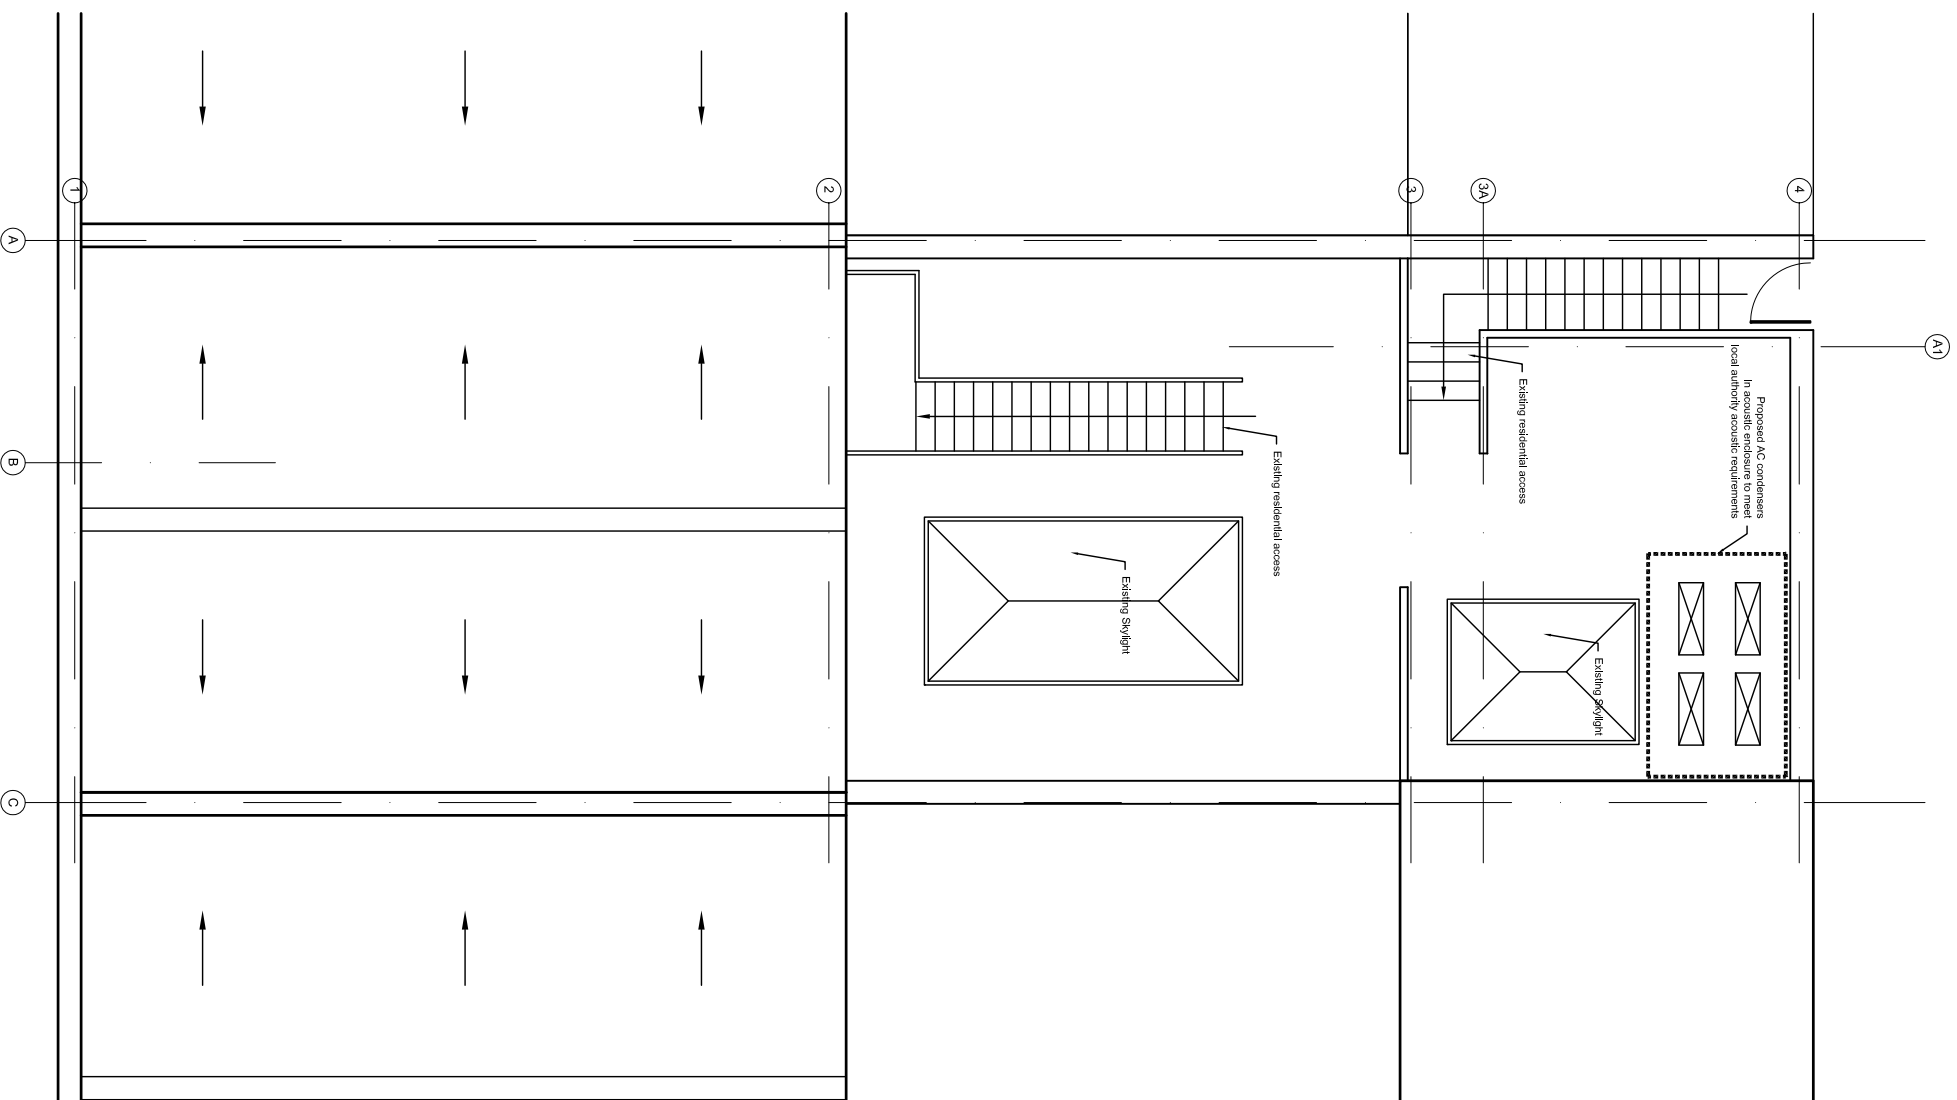

EXISTING ROOF PLAN

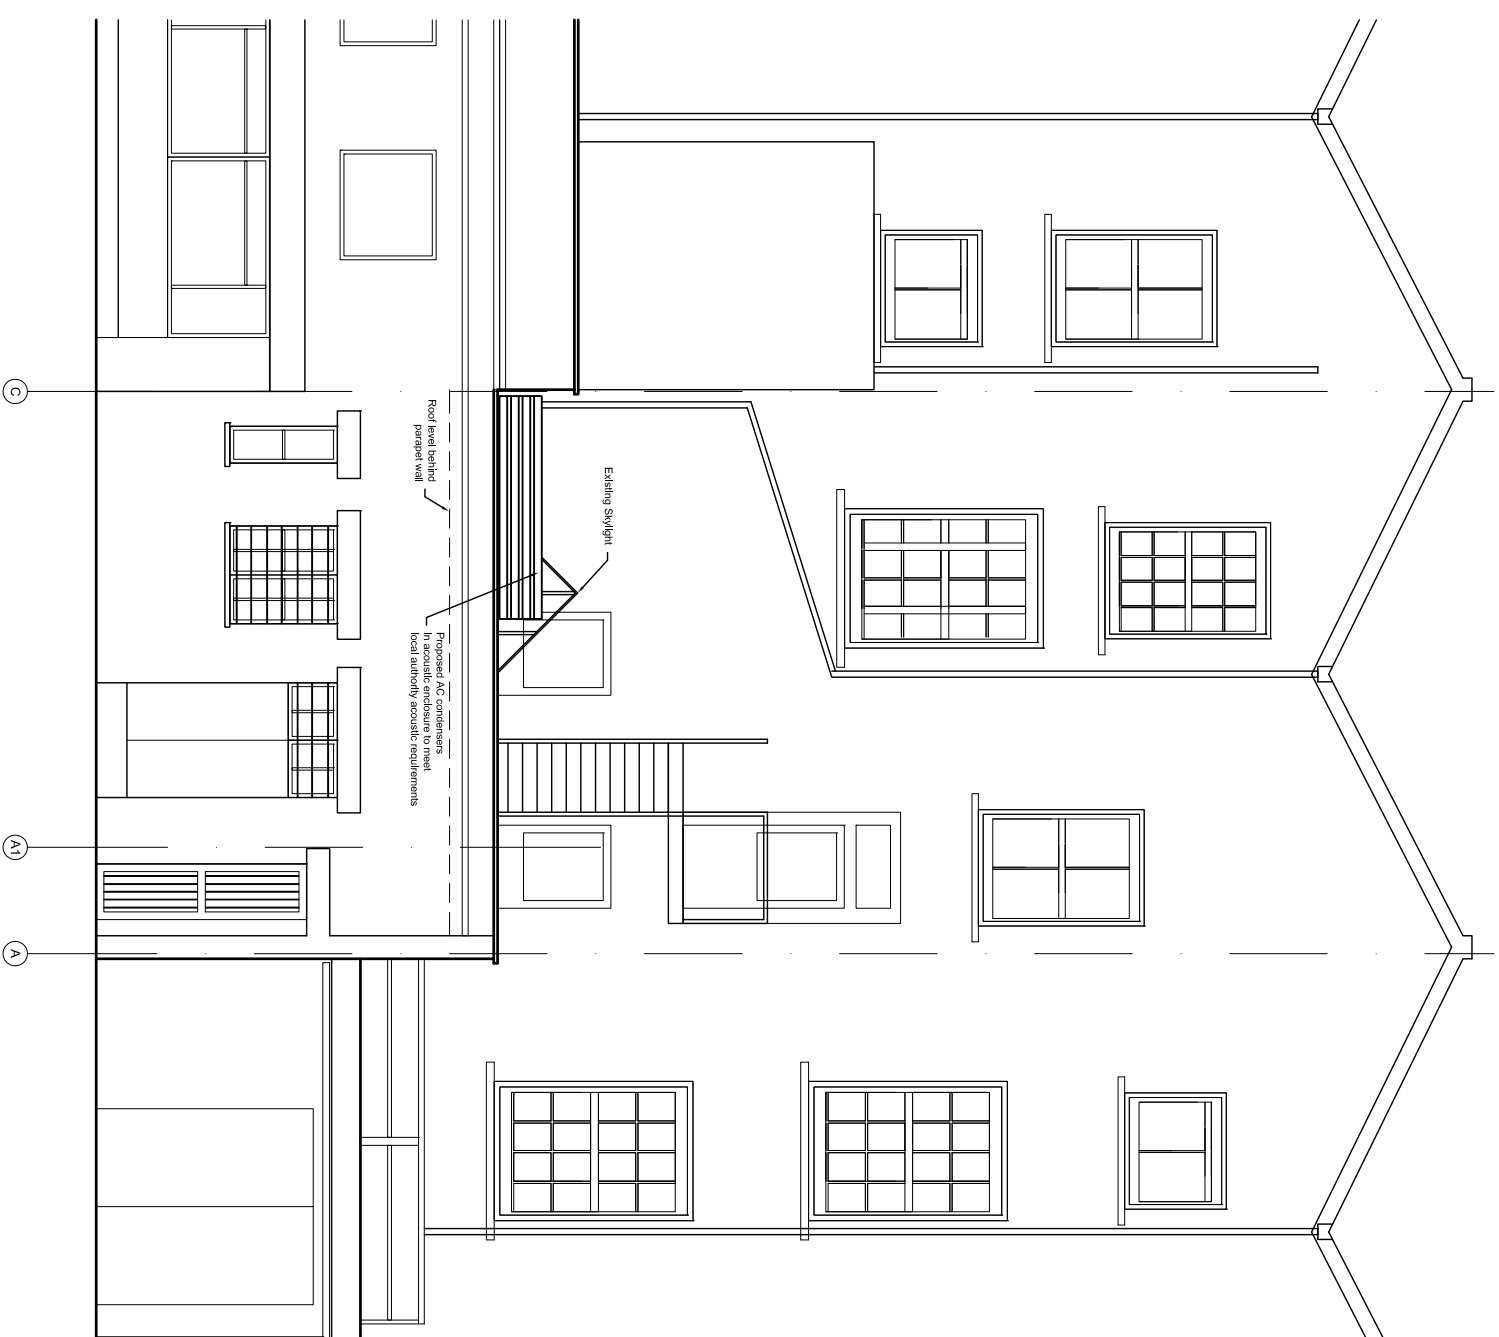

EXISTING REAR ELEVATION

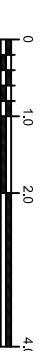

Rev. Date Comments

Where no dimensions are given drawings should not be scaled. Dimensions should be referred to ICEWIT DESIGN PTN

Should dimensions or details on these drawings conflict precedence shall be given to the larger scale drawings. Where this drawing relates to existing buildings or completed construction the contractor shall check that there is no conflict between actual building dimensions and drawing dimensions.

In the event of conflict between this drawing and subcontractor's working drawings for relevant building components the subcontractor's drawing shall take precedence.

Such conflicts noted above shall be reported immediately ICEWIT DESIGN PTN

It is forbidden to reproduce this drawing in part or full without the written permission of ICEWIT DESIGN PTN

All Dimensions are in Millimetres unless otherwise stated.

ICEWIT DESIGN PTN
145 BATH STREET
159 BATH STREET
LONDON SW11 5DL
TEL : 0207 350 2930
FAX : 0207 350 2935

Client
FOXTONS

Project
242 KENTISH TOWN ROAD
LONDON NW6 2AB

Title
PROPOSED ROOF PLAN & ELEVATION

Scale
1:100 @ A3

Date
APRIL 2015

PLANNING

Drawing Number 8742/ PL-03 Rev.