




PROPOSED FIRST FLOOR PLAN
SCALE: 1:100 @ A3

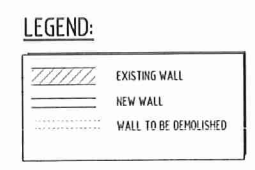


- STANDARD NOTES**
- GENERAL:
 - NO DIMENSIONS ARE TO BE SCALED FROM THIS DRAWING, ALL DIMENSIONS ARE TO BE ESTABLISHED ON SITE.
 - THIS DRAWING IS TO BE READ WITH ALL RELEVANT ARCHITECTS AND SERVICES ENGINEERS DRAWINGS AND SPECIFICATIONS FOR CONSTRUCTION DETAIL, PLUMBING, DRAINAGE, ELECTRICAL WORK, HEATING WORK, INSULATION, DAMP PROOF DETAILS, VENTILATION, FINISHES, JOINERY ETC.
 - THE CONTRACTOR IS TO NOTIFY THE CONTRACT ADMINISTRATION (CA) OF ANY DISCREPANCIES BETWEEN THIS DRAWING AND SITE CONDITIONS BEFORE IMPLEMENTING THE WORK.
 - ANY TEMPORARY WORKS NECESSARY SHALL BE THE SOLE RESPONSIBILITY OF THE CONTRACTOR.

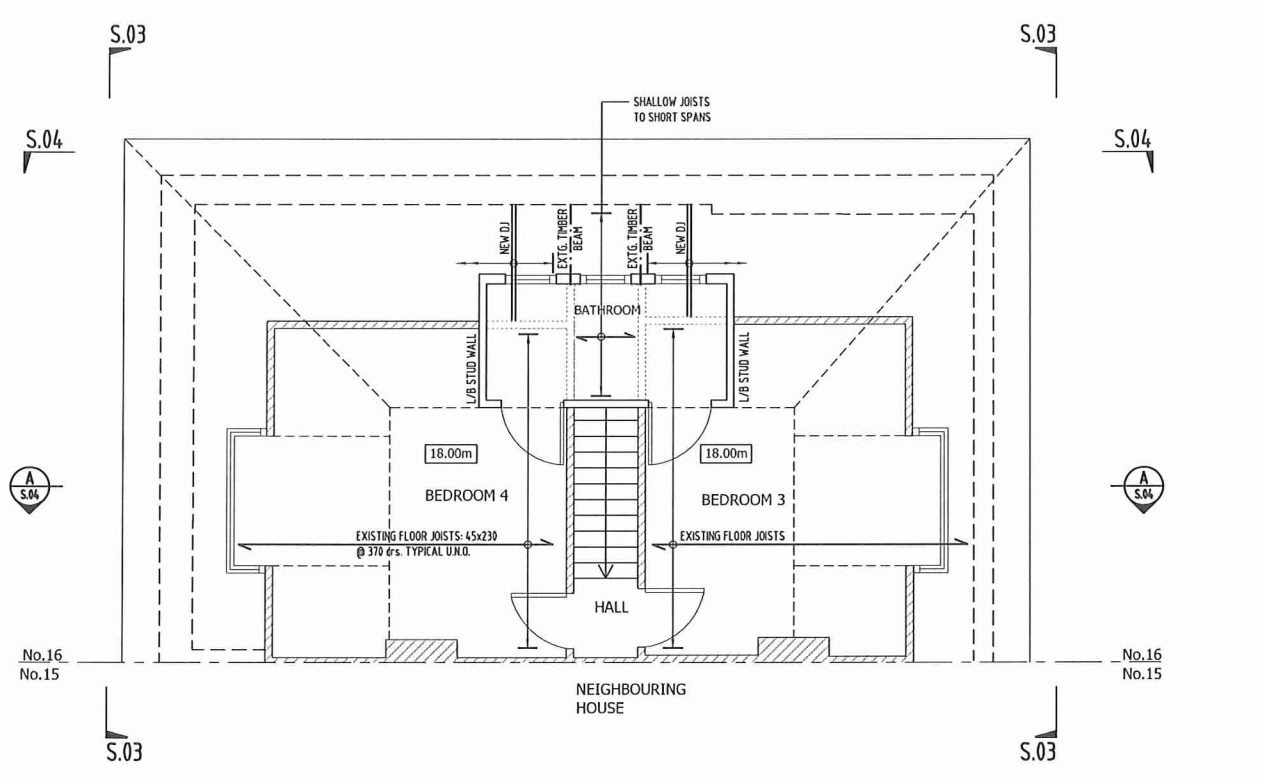

PROPOSED LOFT FLOOR PLAN
SCALE: 1:100 @ A3

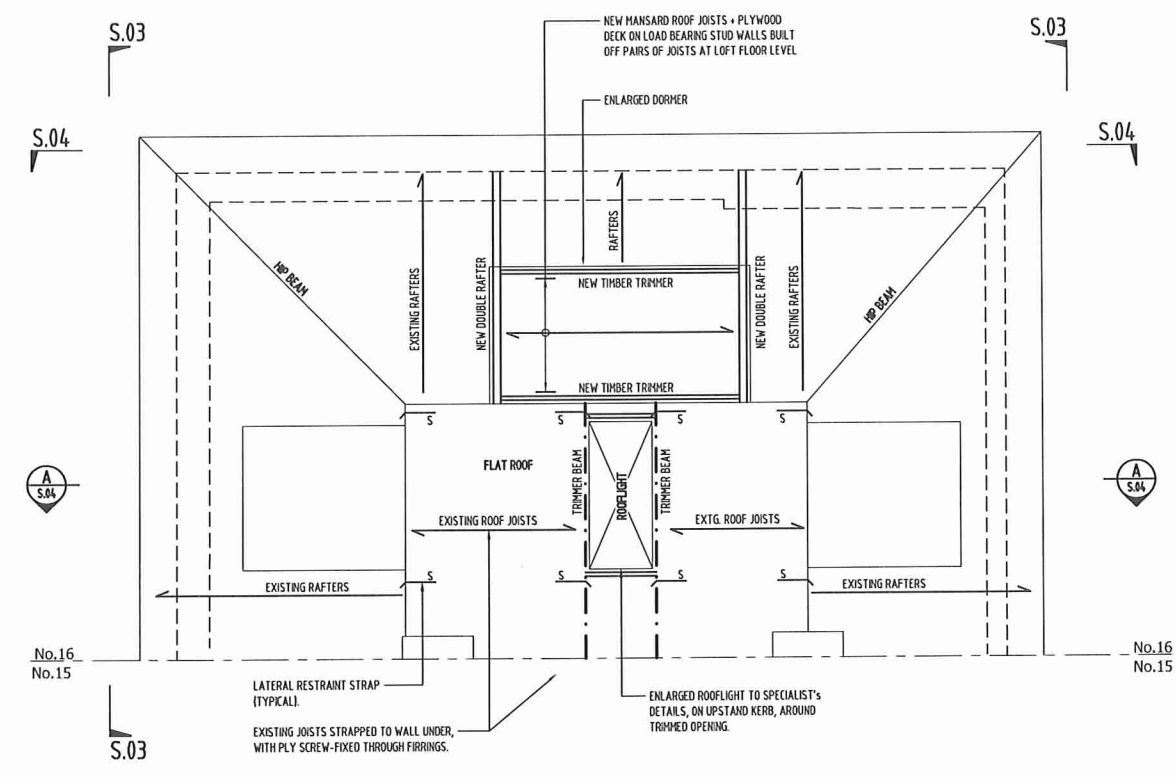

PROPOSED ROOF PLAN
SCALE: 1:100 @ A3

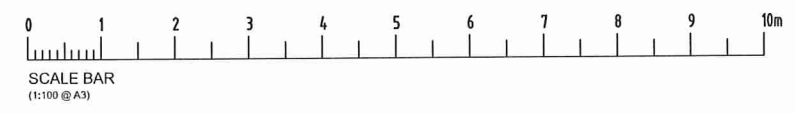

A 7/15 ROOF-LIGHT ADDED		BN
REV	DATE	DESCRIPTION
DRG STATUS		PRELIMINARY
CLIENT		JOSEPH BEKHOR
JOB TITLE		16 ETON VILLAS LONDON, NW3
DRG TITLE		PROPOSED FIRST, LOFT FLOOR AND ROOF PLANS
		HARLING HOUSE 47-51 GREAT SUFFOLK ST. LONDON SE1 0BS TEL: 020-7401 8100 FAX: 020-7401 8845
JOB NO	DRG NO	SCALE
4289	S.02	1:100 @ A3
REV	DATE	IP
A	08/2015	