

GRAPE STREET

GRAPE STREET

GRAPE STREET

GRAPE STREET

GRAPE STREET

GRAPE STREET

GRAPE STREET

PROPOSED LOWER GROUND FLOOR PLAN

PROPOSED GROUND FLOOR PLAN






PROPOSED FIRST FLOOR PLAN

EXISTING SECOND FLOOR PLAN

PROPOSED THIRD FLOOR PLAN



PROPOSED FOURTH PLAN

PROPOSED ROOF PLAN

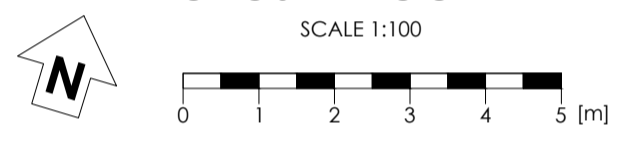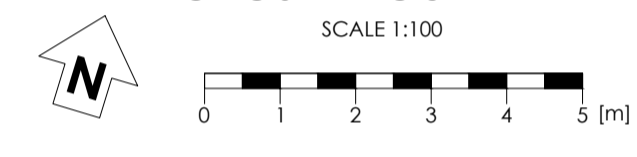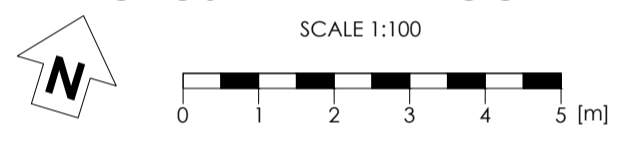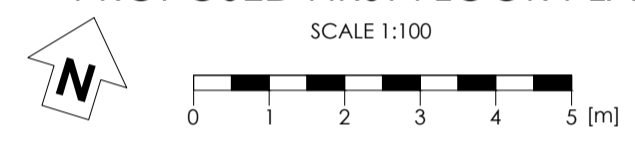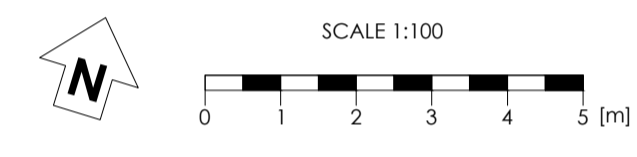


Existing windows to the front facade: to be replaced as per existing design, as in a current state of disrepair. Double glazed patinated bronze coloured metal framed windows.

PROPOSED FRONT ELEVATION

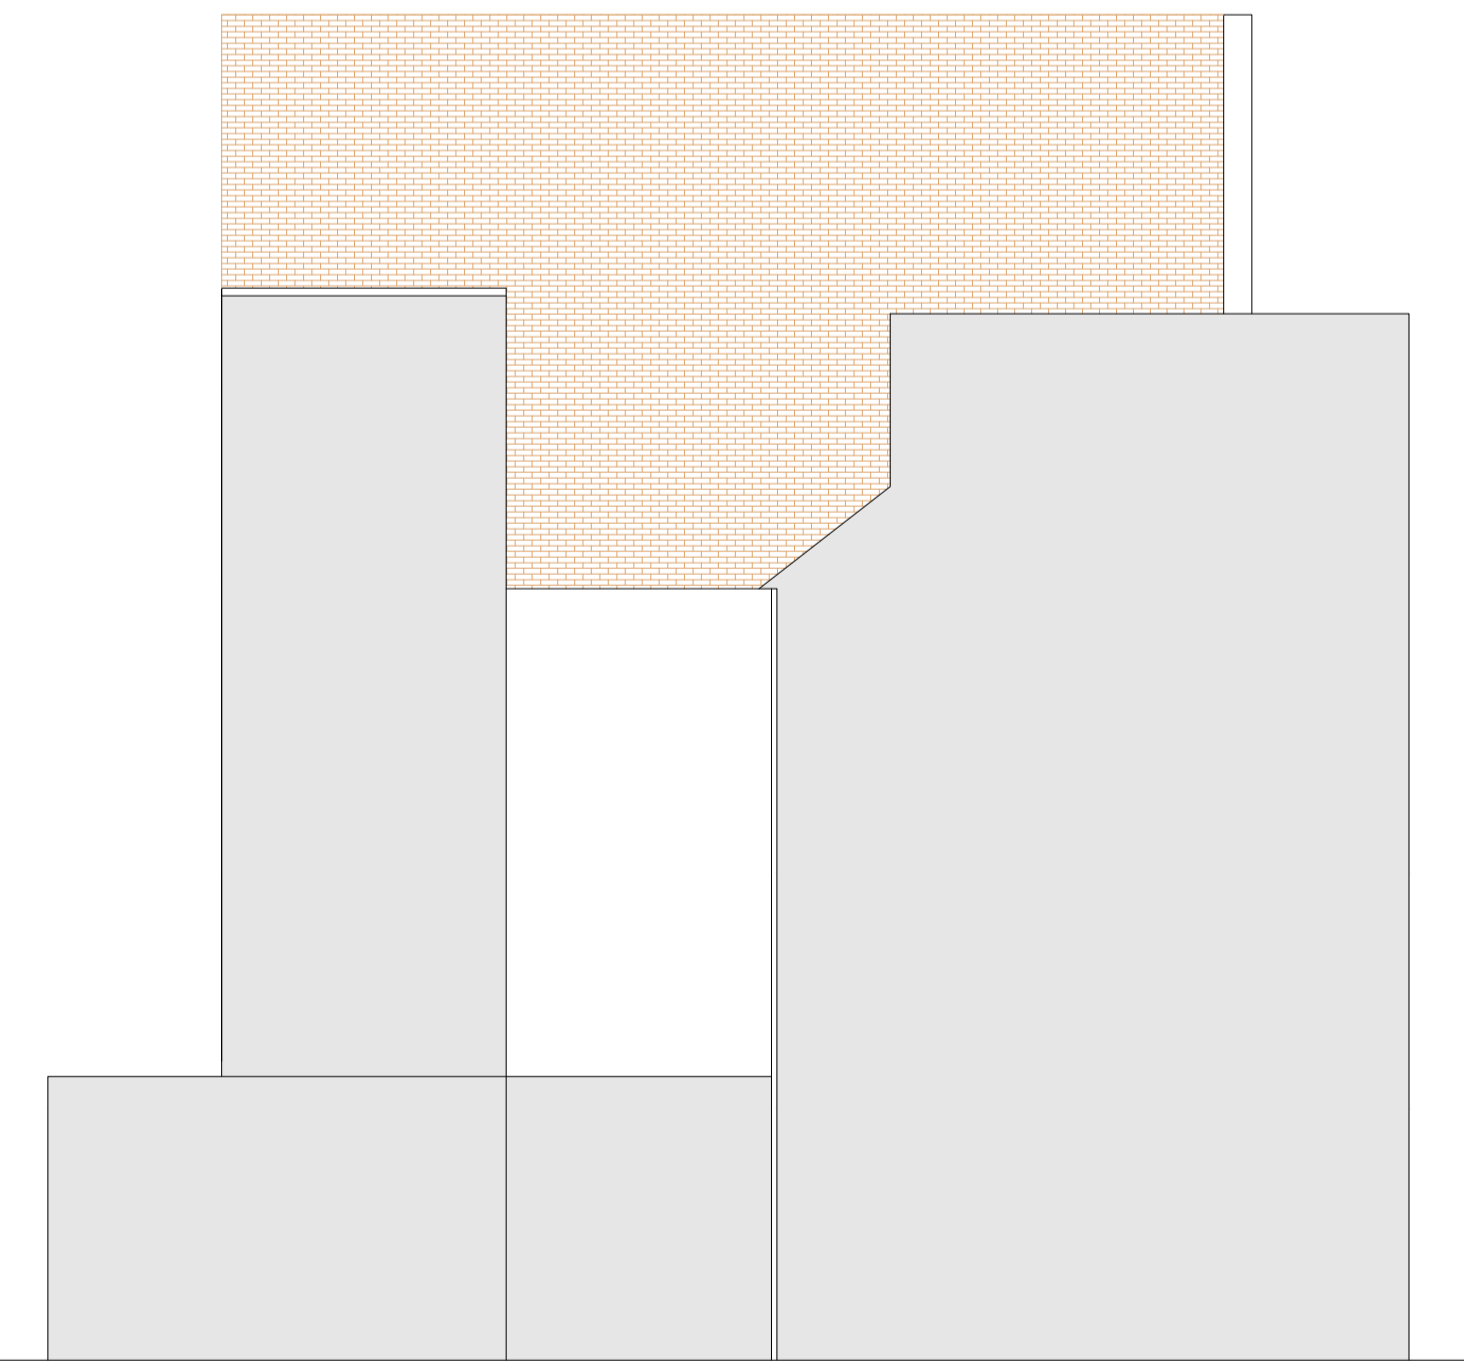
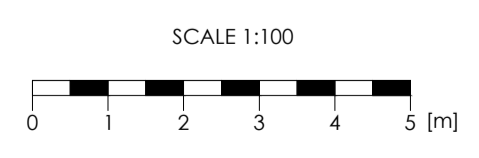


EXISTING SIDE ELEVATION

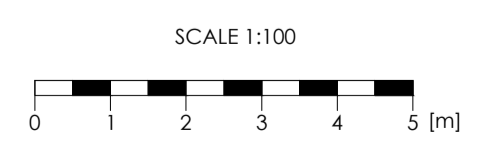


Double glazed timber framed sash windows to match existing
Existing dilapidated windows to be replaced with double glazed timber framed sash windows to match existing

EXISTING REAR ELEVATION

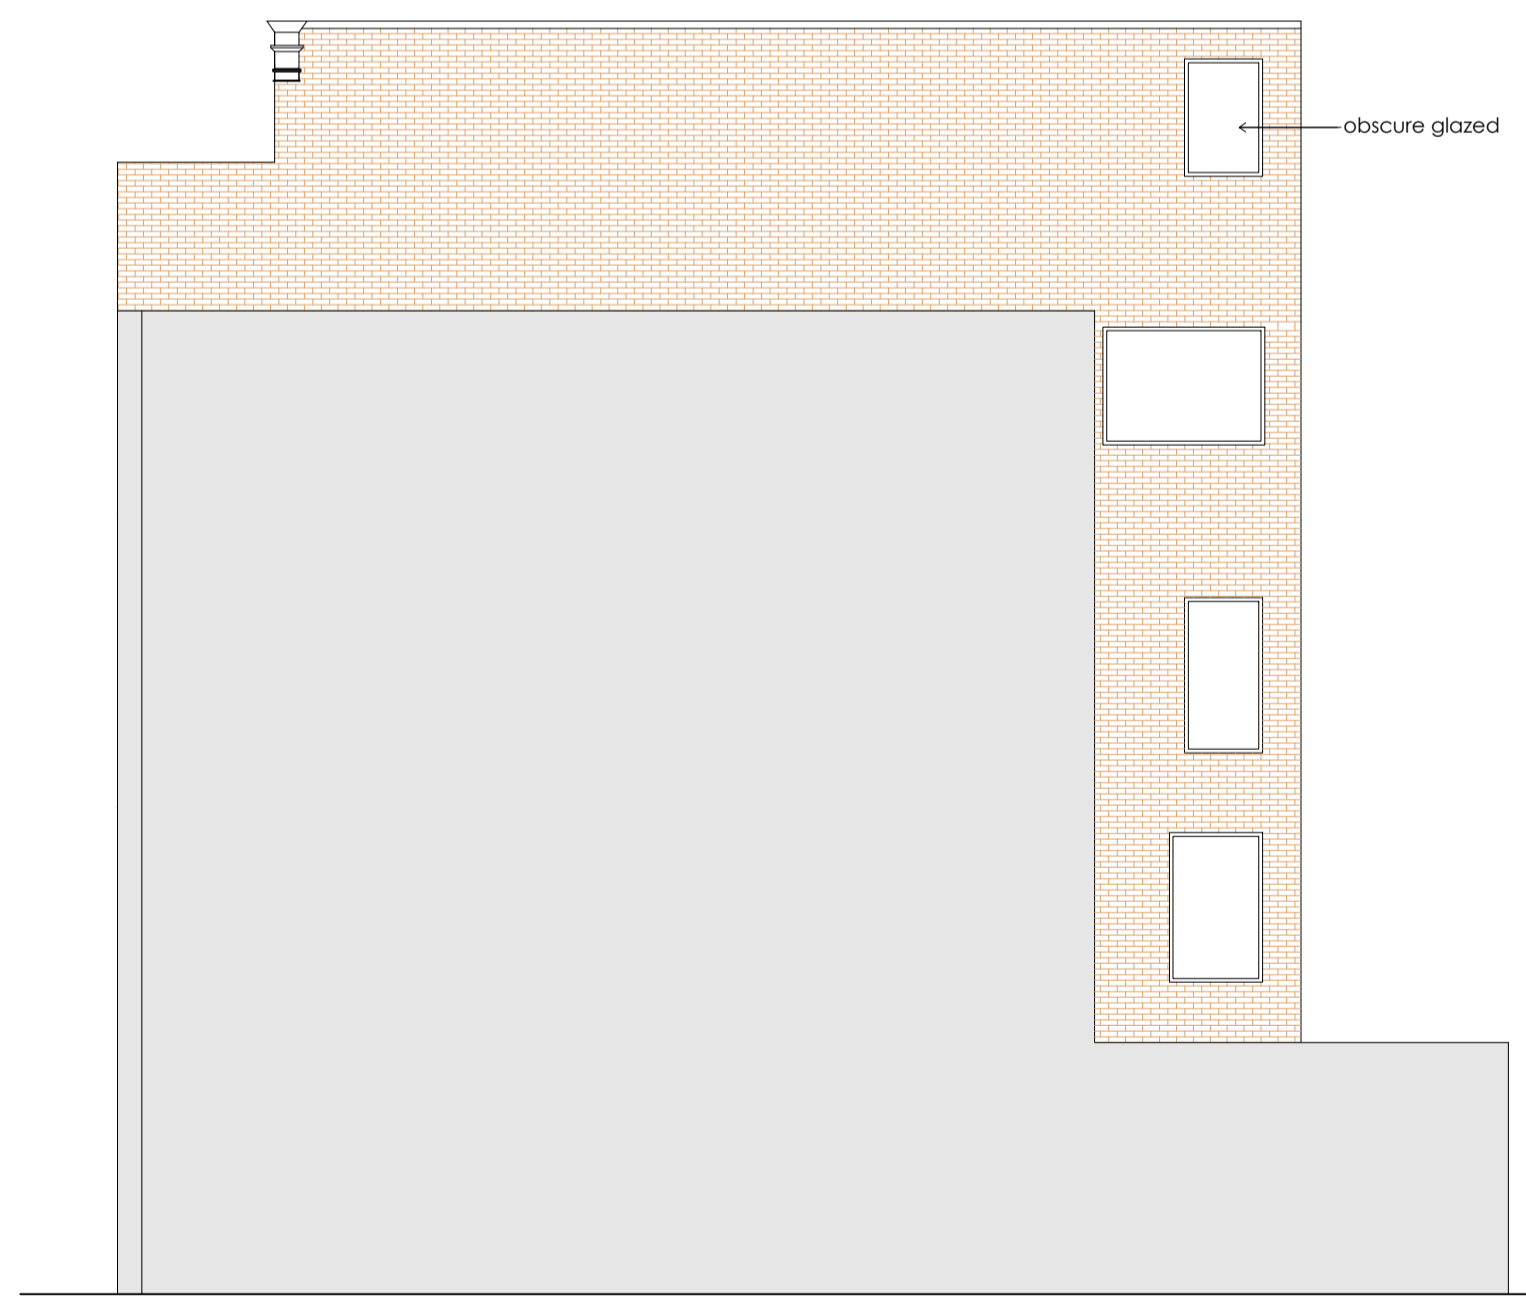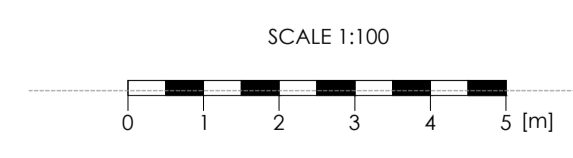

obscure glazed

EXISTING SIDE ELEVATION

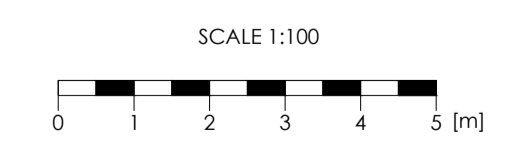

15 GRAPE STREET
London, WC2H 8DR

CLIENT Cygnet Properties & Leisure Plc

PROPOSED FLOOR PLANS & ELEVATIONS

SCALE 1:100 (A1) DATE 20.05.2015
DWG NO P.02 DRAWN HK

