




**D1 - Kitchen:**  
Supply and install six panel door in new opening, new lining and architraves. Solid softwood 44mm.

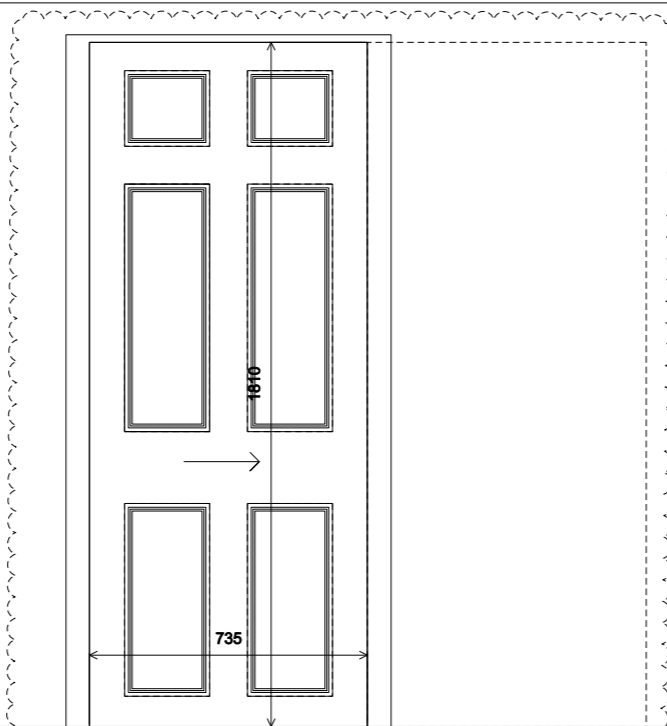

**D2 - Bathroom:**  
Supply and install six panel door in new pocket door system, new lining and architraves. Door leave cut down to suit lower ceiling head height. Install client supply deadlock. Solid softwood 44mm.

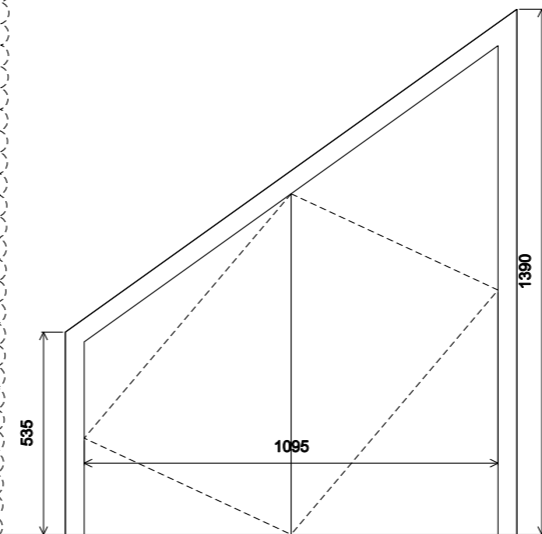


**D2 - Bathroom:**  
Supply and install "secret" doors in new opening, new lining and architraves. Push to open catches. Painted MDF

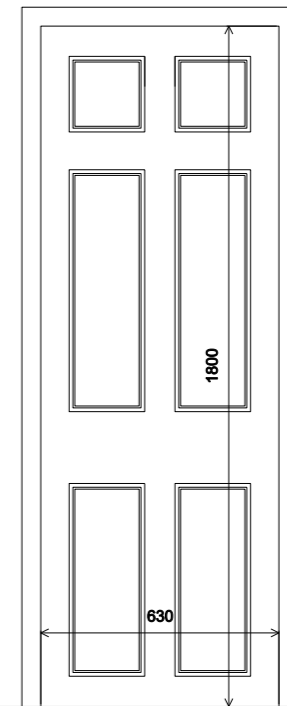


**D7 - Bathroom:**  
Supply and install six panel door in existing opening, new lining and architraves. Door leave cut down to suit lower ceiling head height. Door to be screwed shut. Solid softwood 44mm.

**GENERAL DOOR NOTES**  
Install client supply door furniture to existing and proposed doors


**NEW DOORS TO BE SUPPLIED**

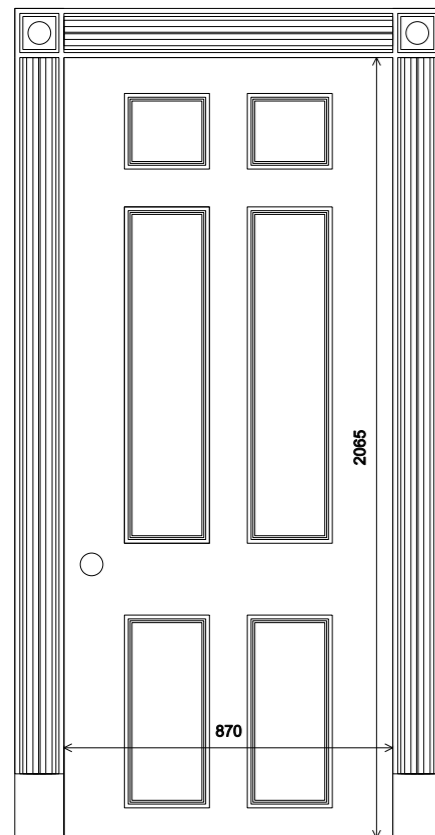

**D4 - Bedroom:**  
Install relocated existing door in new opening. Remove existing hardboard and refurbish. Minimum removed from base and top rails of door to accommodate new timber flooring

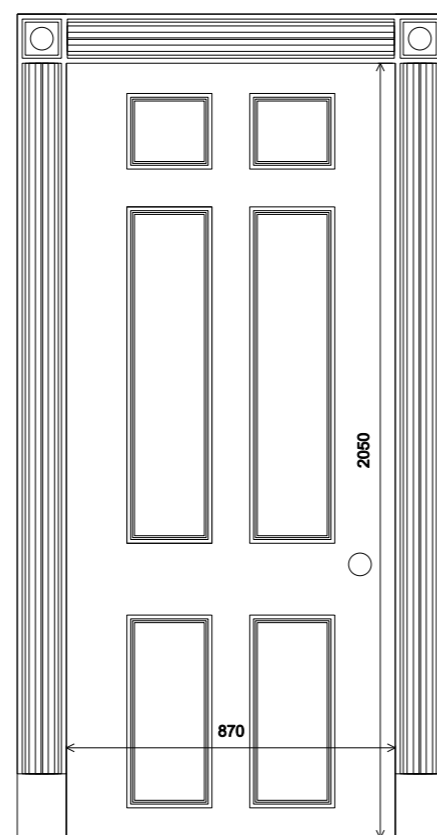

**D5 - Reception Room:**  
Remove existing hardboard and refurbish existing door in existing opening. Minimum removed from base and top rails of door to accommodate new timber flooring

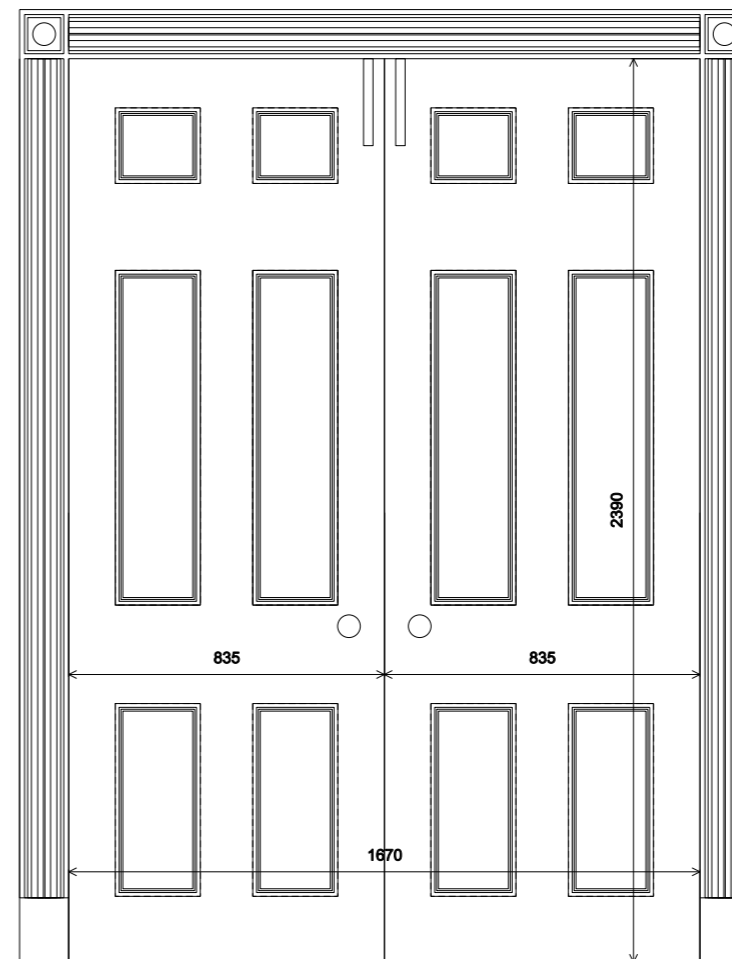

**D6 - Reception Room - Bedroom:**  
Refurbish existing door in existing opening. Minimum removed from base and top rails of door to accommodate new timber flooring

**GENERAL DOOR NOTES**  
Install client supply door furniture to existing and proposed doors

**EXISTING DOORS TO BE RETAINED AND REFURBISHED**

Rev: E 06.07.15 Contract Issue

**Notes:** Unless stated otherwise, all dimensions are in millimetres. All dimensions to be checked and confirmed on site by contractor and as such are to be his responsibility. Any errors, omissions or discrepancies on this drawing are to be reported to the architect. Do not scale from this drawing.

**JOE WRIGHT ARCHITECTS**  
t: www.joewrightarchitects.co.uk e: info@joewrightarchitects.co.uk

Client: Mandy and David Seal

Project: 27 Conway Street\_Ground Floor Flat Refurbishment

Drawing: Proposed Drawings  
Title: Door Schedule

Scale: 1:20 @ A3

Date: 08.07.15

Dwg No: 1501-01\_02\_025

Rev: C