

LINES OF CENTRAL
KERBS WALL ENCLOSED
NEW STAIR BEYOND
DOTTED

METAL FRAMED GLAZING
TO MATCH EXISTING
BELOW

EXISTING CENTRAL
PROJECTION TO BE
MODIFIED WITH TILES
TO MATCH EXISTING.

EXISTING CURVED
GLAZING TO FIRST
FLOOR TO BE
RETAINED

FIRST FLOOR
F.F.L.

UPPER GROUND FLOOR
F.F.L.


• STUCKLEY PLACE

LOWER GROUND FLOOR
F.F.L.

METAL CLADDING
FRAME TO
REAR OF NEW
EXTENSION
COLOUR GREY.

ROOF
EXTENSION

EXISTING MASONRY
WALL BUILT UP
TO SUPPORT NEW
CLADDING

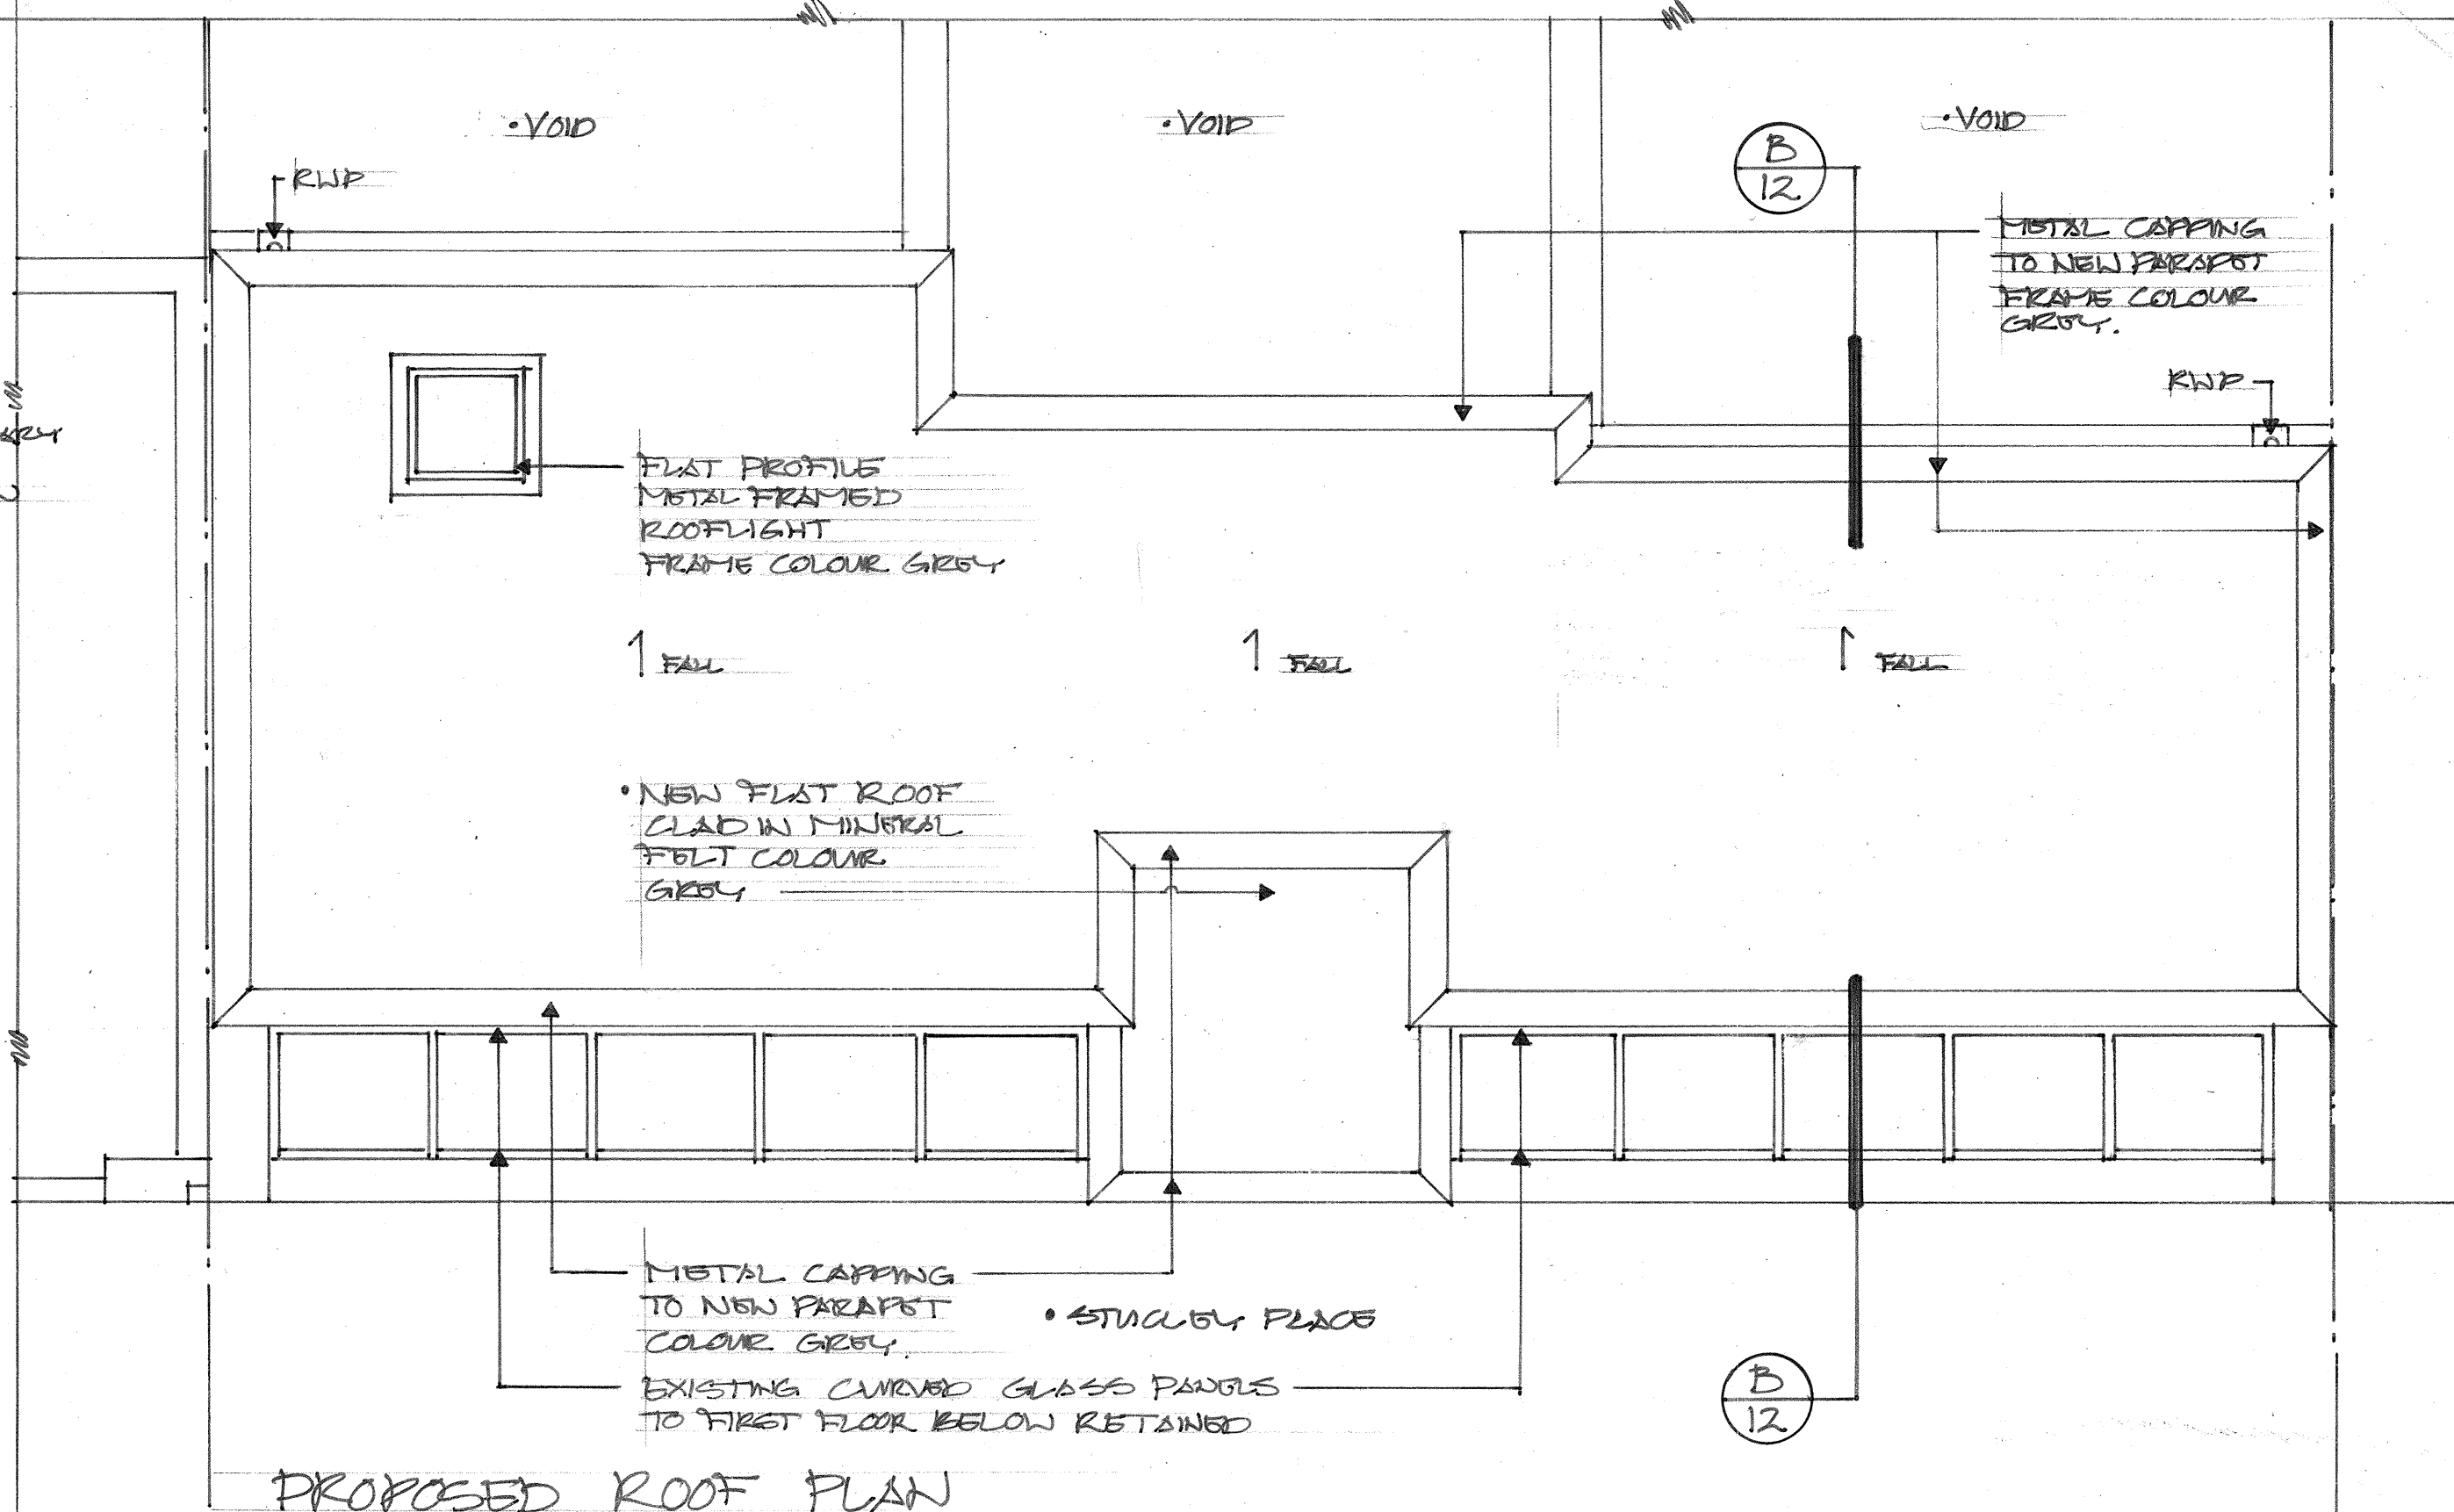

PROPOSED SECTION

B
10

0 1 2 3 4 5m



BAR SCALE

17:07:15 SECTION REVISED B
ROOFLIGHT REMOVED

30:03:15 REDRAWN, A

DATE REVISIONS REV

THIS DRAWING IS THE COPYRIGHT OF THE ARCHITECT AND SHOULD NOT BE
REPRODUCED WITHOUT WRITTEN CONSENT.
DO NOT SCALE FROM THIS DRAWING. ONLY FIGURED DIMENSIONS SHOULD BE
REFERRED TO. ANY DISCREPANCIES SHOULD BE REPORTED TO THE ARCHITECT
IMMEDIATELY.

PROJECT
12-13 STUCKLEY PLACE
LONDON NW1 8NS.

DRAWING
PROPOSED
SECTION B &
ROOF PLAN.

DATE
Dec 15

DEL.
SB

COMPUTER

SCALE
1:50

transformation
ARCHITECTS
17 BONNY STREET LONDON NW1 9PE
TEL: 020 7424 0122 FAX: 020 7424 0133
e-mail: info@transformation-architects.co.uk

DWG. No. 1013-002 REV. B