


Existing Rear Elevation - to street level

Scale - 1:50

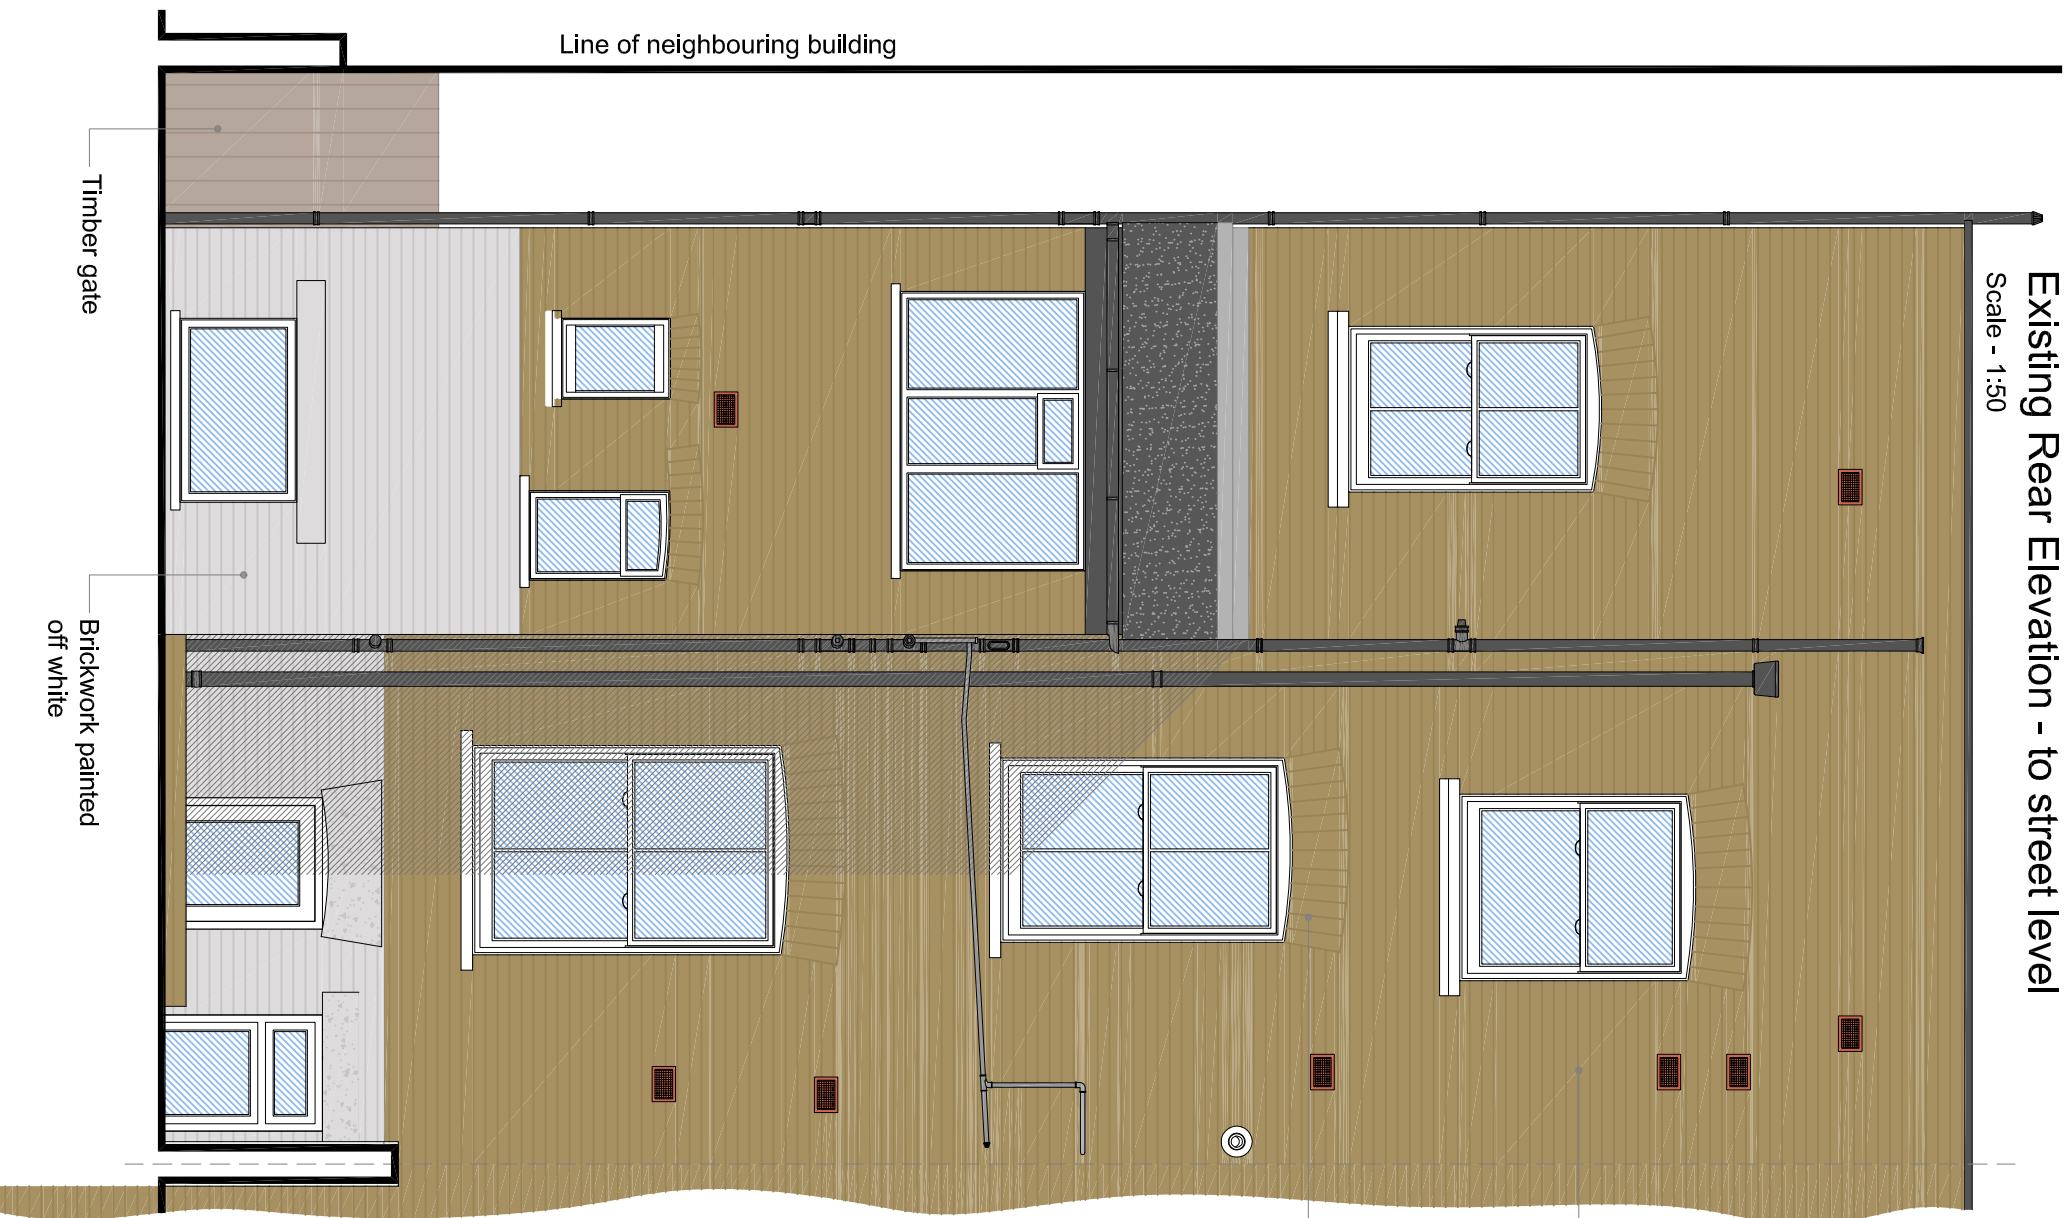


Brickwork in
flemish bond

Soldier course
Brickwork lintels

Line of neighbouring building

Existing Rear Elevation - to Building Level

Scale - 1:50

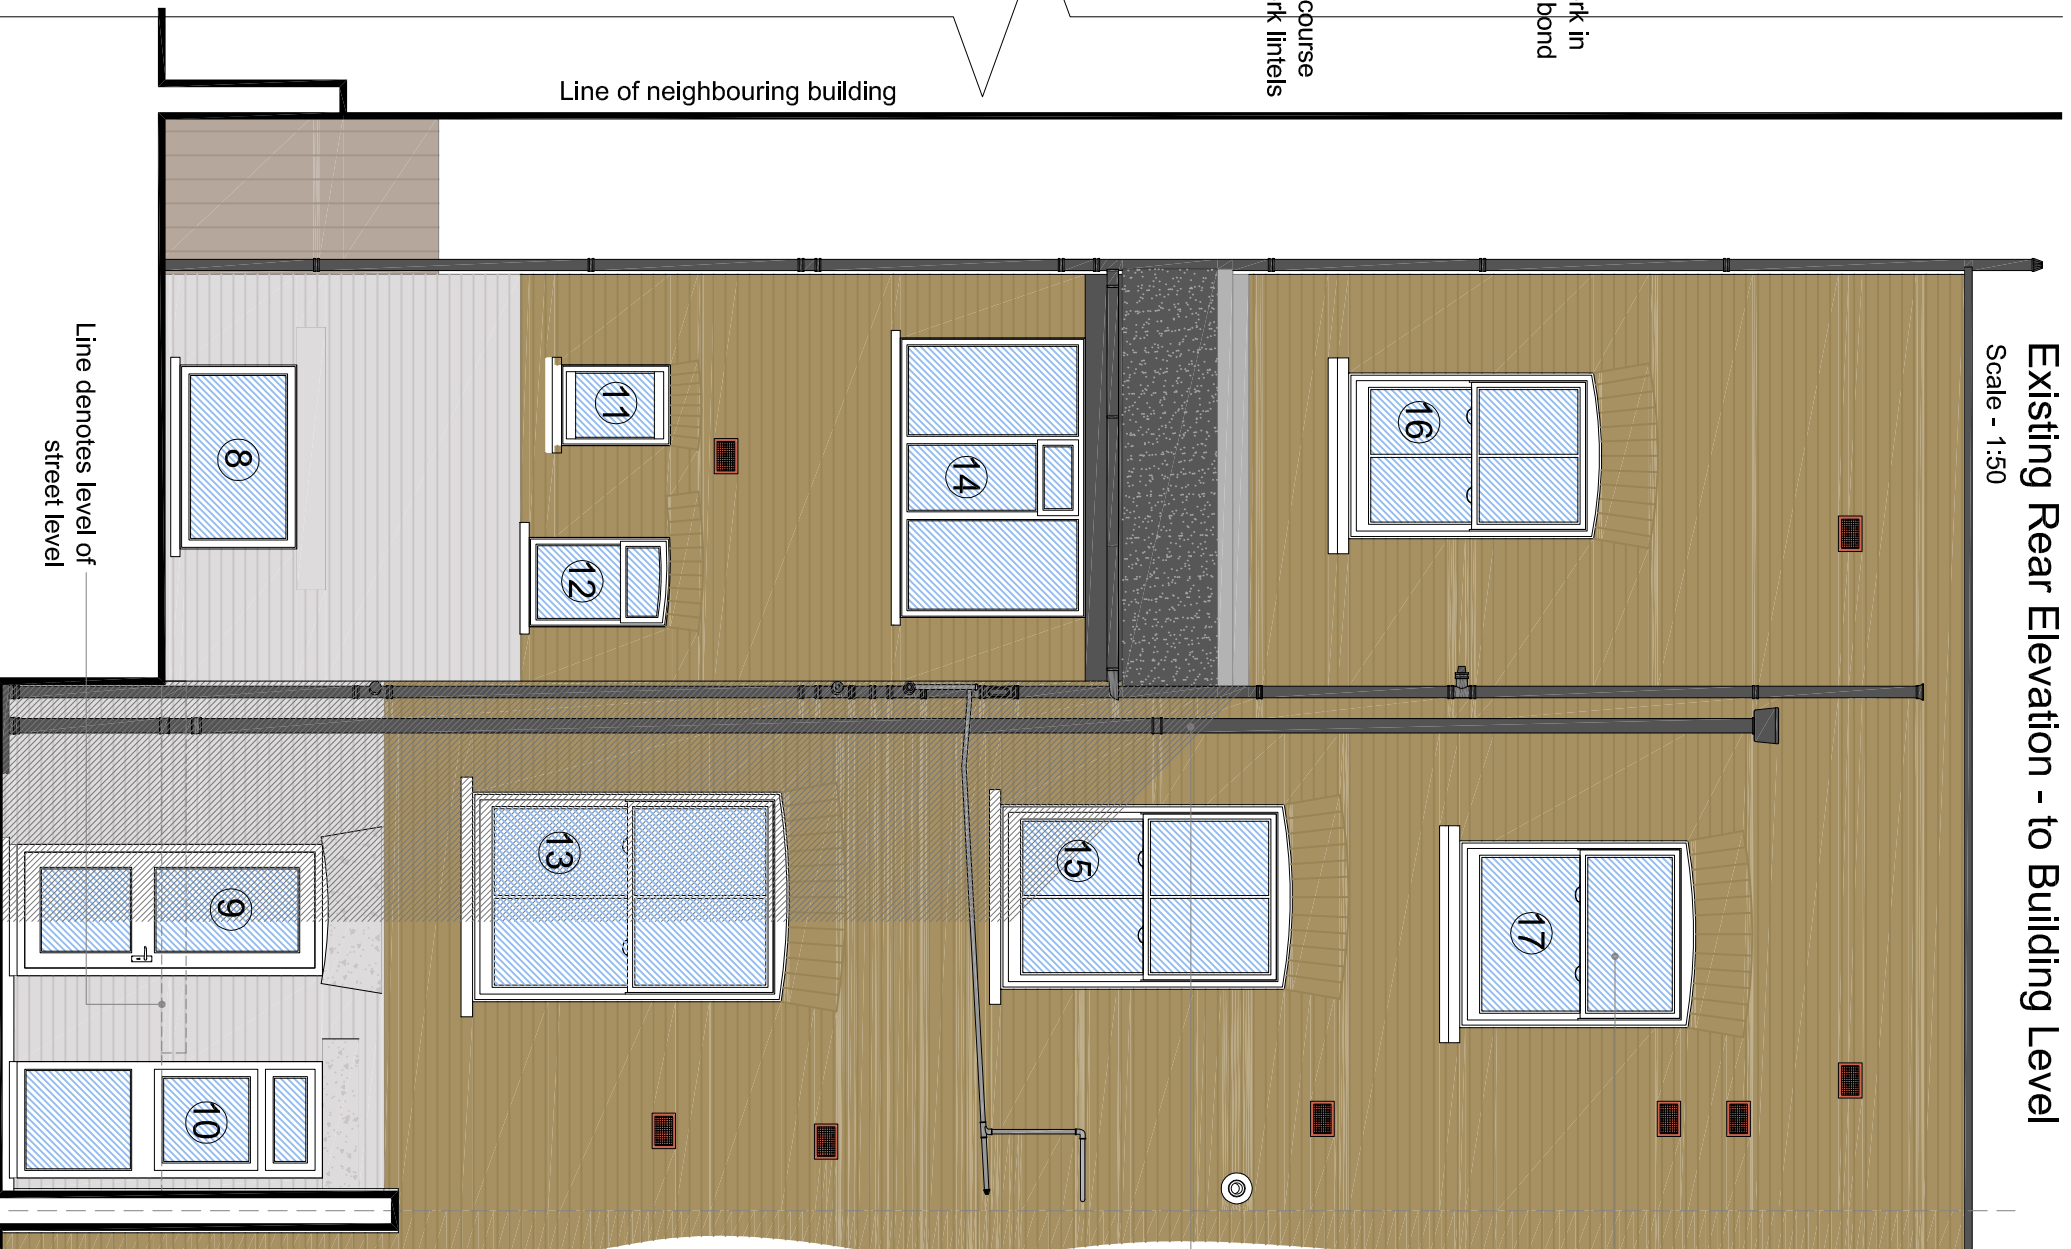

All windows are timber
framed vertical sash
windows with single
glazing, painted white

All rainwater goods are
cast iron, painted black

All dimensions to be verified on site by the Contractor before the start of any site clearance or work, whatsoever either on their own behalf or that of sub-contractors.
Report any discrepancies to the Contract Administrator at once.
This schedule to be read with all relevant Architects and Engineers' drawings and other relevant information.
© Ingletton Wood LLP

LEGEND: DO NOT SCALE

Key:
1 Reference numbers for section drawings

T1 22.07.18 Reference numbers added
Revision Date Description
Dwg: CH1

Ingletton Wood
Vision, form and function

CH1/16/15
82 The Crescent
Caldesher Business Park
Caldesher
London
E11 2JG
F: 01208 843715
www.inglettonwood.co.uk

Project: 99 Bartholomew Road
Camden
London
NW5 2AR

Drawing Title: Existing Rear Elevations

Client: One Housing Group

| | | | | |
|---------------|-------------|-----------------|--------------|----------------|
| DRAWN: SF | CHECKED: ST | DATE: 16.01.15 | SCALE: 1:50 | PAPER SIZE: A3 |
| JOB NO: 42833 | DWG NO: 002 | STAGE: Planning | REVISION: P1 | |