


10cm 5cm 1cm 0
scale bar

KEY

- 1. Render
- 2. Slate
- 3. Concrete
- 4. Lead cladding / flashings
- 5. Brickwork
- 6. UPVC doors / windows
- 7. Aluminium framed doors / windows
- 8. Steel gates / railings
- 9. Timber framed doors / windows
- 10. Metal canopy

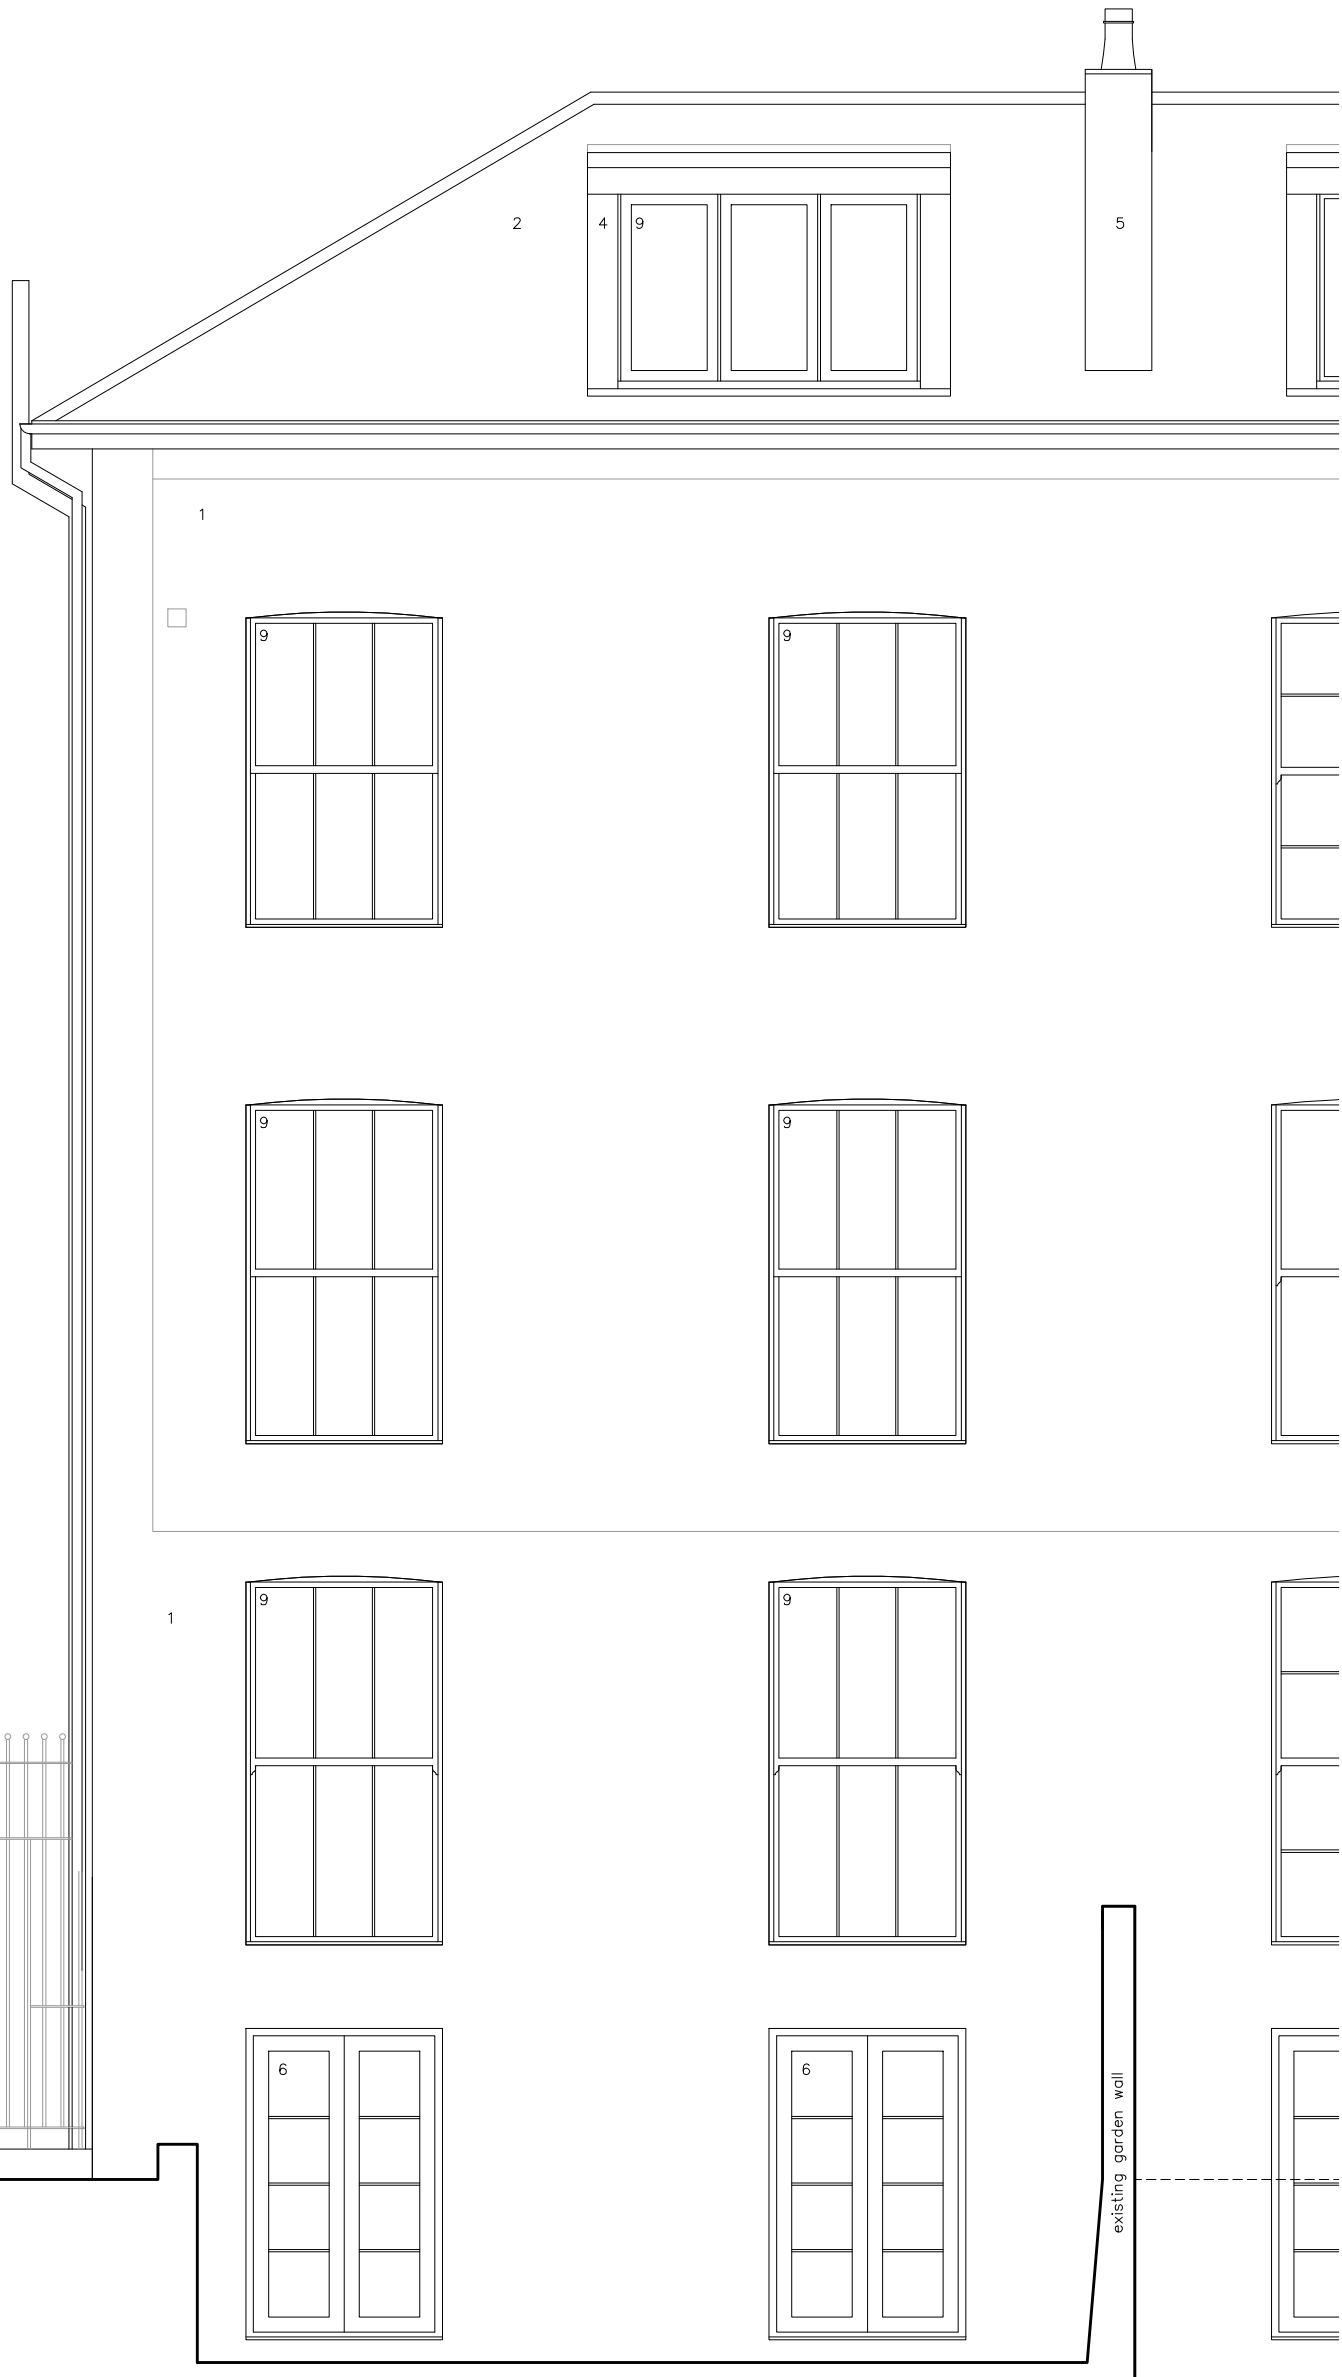

ACCESS LANE

existing garden wall

NO.1 BRIDGE APPROACH

NO.2 BRIDGE APPROACH

Revision A : Ground floor rear windows reinstated

STATUS PLANNING		
PROJECT 1 BRIDGE APPROACH		
TITLE PROPOSED REAR ELEVATION (WEST)		
DATE 23.07.15	SCALE 1:50@A3	
FILENAME 1413_PLANNING.DWG		
DRWG No 1413A/PL119		
REVS A	DRN CBL	CHKD KG

© copyright Gaud Architecture, Ltd

The Location and Size of Existing Features are Indicative Only. Site Measurements must be made for Accurate Dimensions