



existing extension of adjoining property

51 Fortress Road

49 Fortress Road
EXISTING REAR ELEVATIONS

6 Fortress Yard
EXISTING REAR ELEVATIONS



existing extension of adjoining property

51 Fortress Road
double storey extension

49 Fortress Road
double storey extension

6 Fortress Yard
single storey extension

shared entrance to
4 and 6 Fortress Yard

entrance to flats
extensions to be constructed in facing
brickwork to existing walls


PROPOSED REAR ELEVATIONS

Elevation A

Elevation B




PROPOSED ELEVATION A

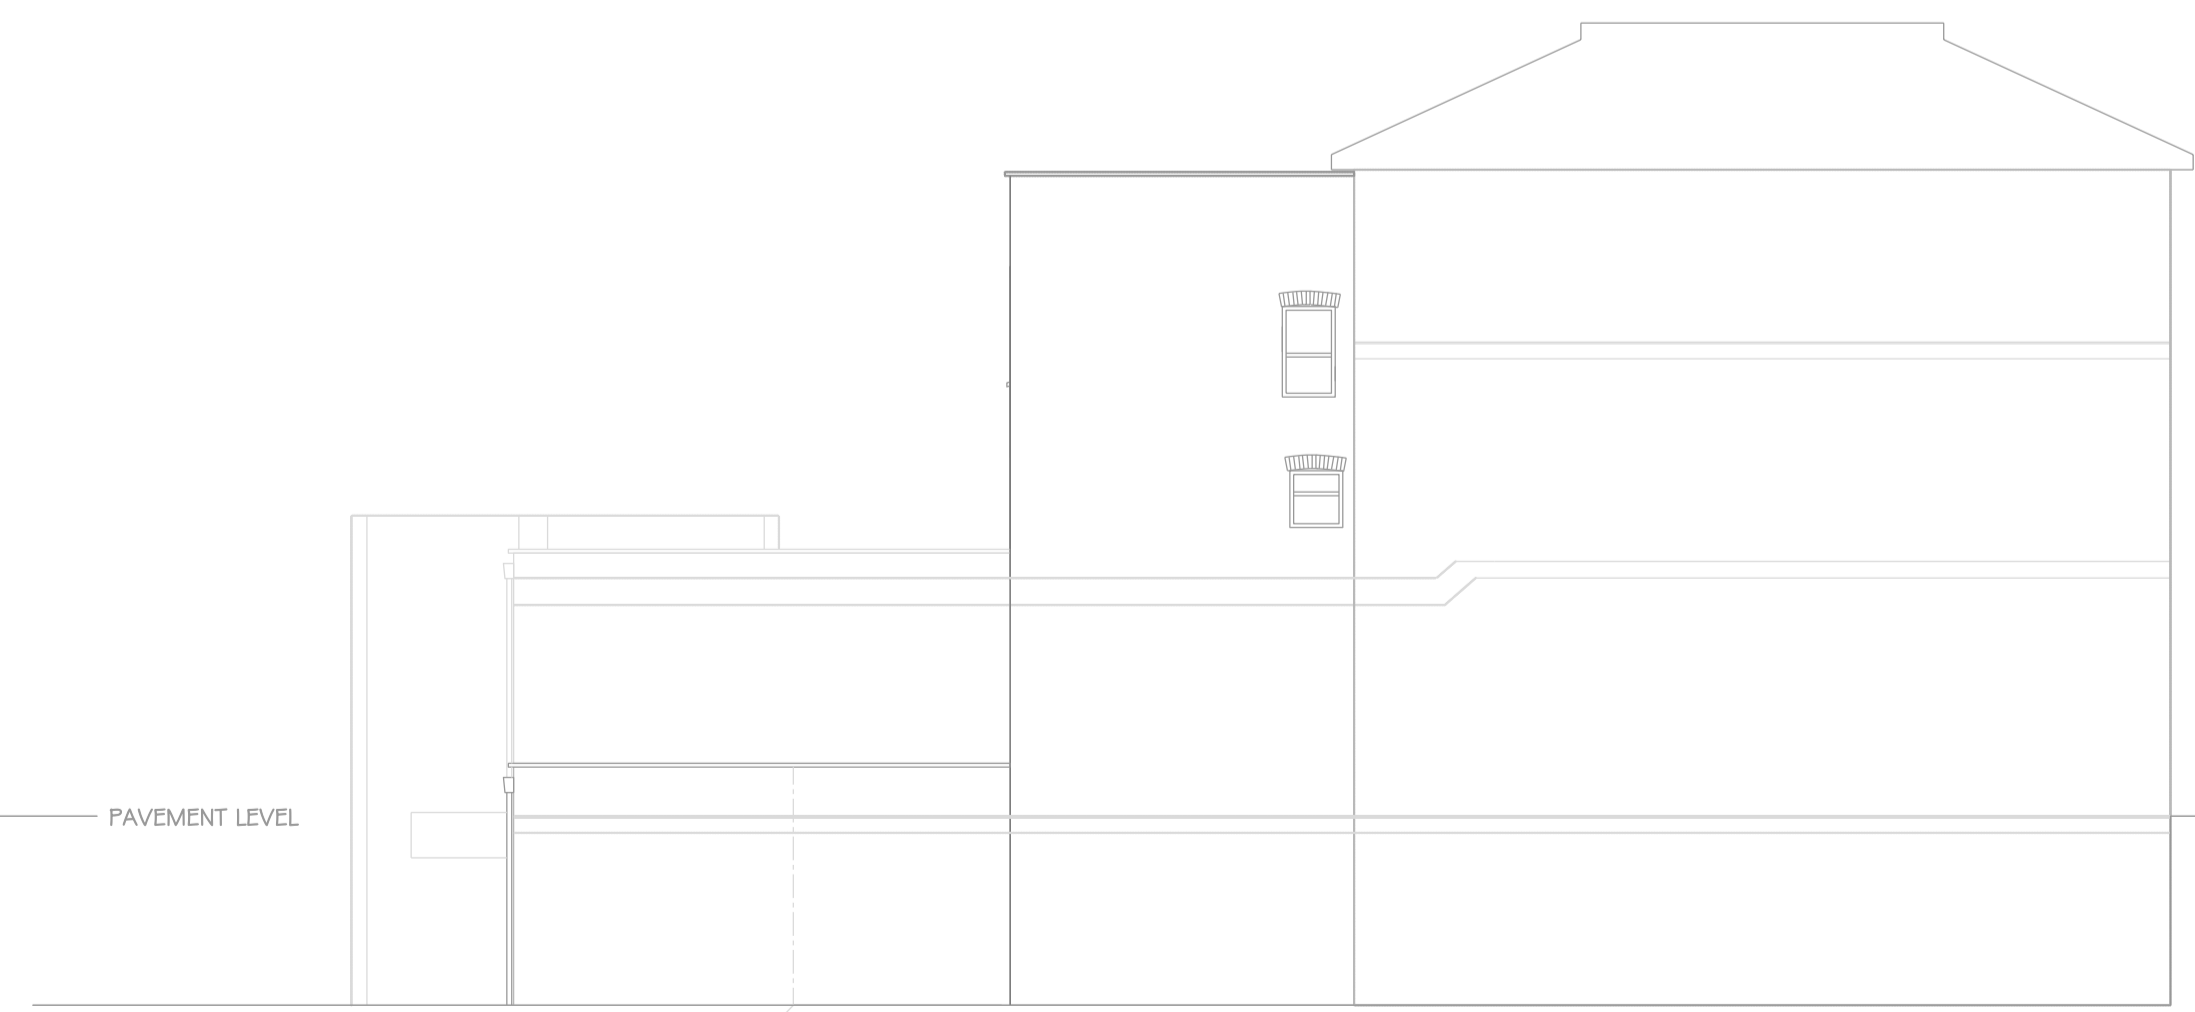

building line of 4 Fortress Yard

PROPOSED ELEVATION B

REVISIONS	DATE
 ahmedwarren associates ltd <small>UNIT 6A brilliantia house leagrave road luton, bedfordshire LU3 1RJ</small> <small>t: 020 3289 1505 m: 07792 472 925 ja@ahmedwarren.com</small>	
CREATION OF 5 NO. FLATS	
TITLE EXISTING & PROPOSED ELEVATIONS	
ADDRESS 49-51 FORTRESS ROAD, 6 FORTRESS YARD LONDON NW5 1AD	
CLIENT DOW PROPERTIES LIMITED	
SCALE 1:50 -100@ A1	DRAWN JA
DATE JUL 2015	REV
DRAWING AW1457/005FY	

