



1 | Detail Section  
1 : 5

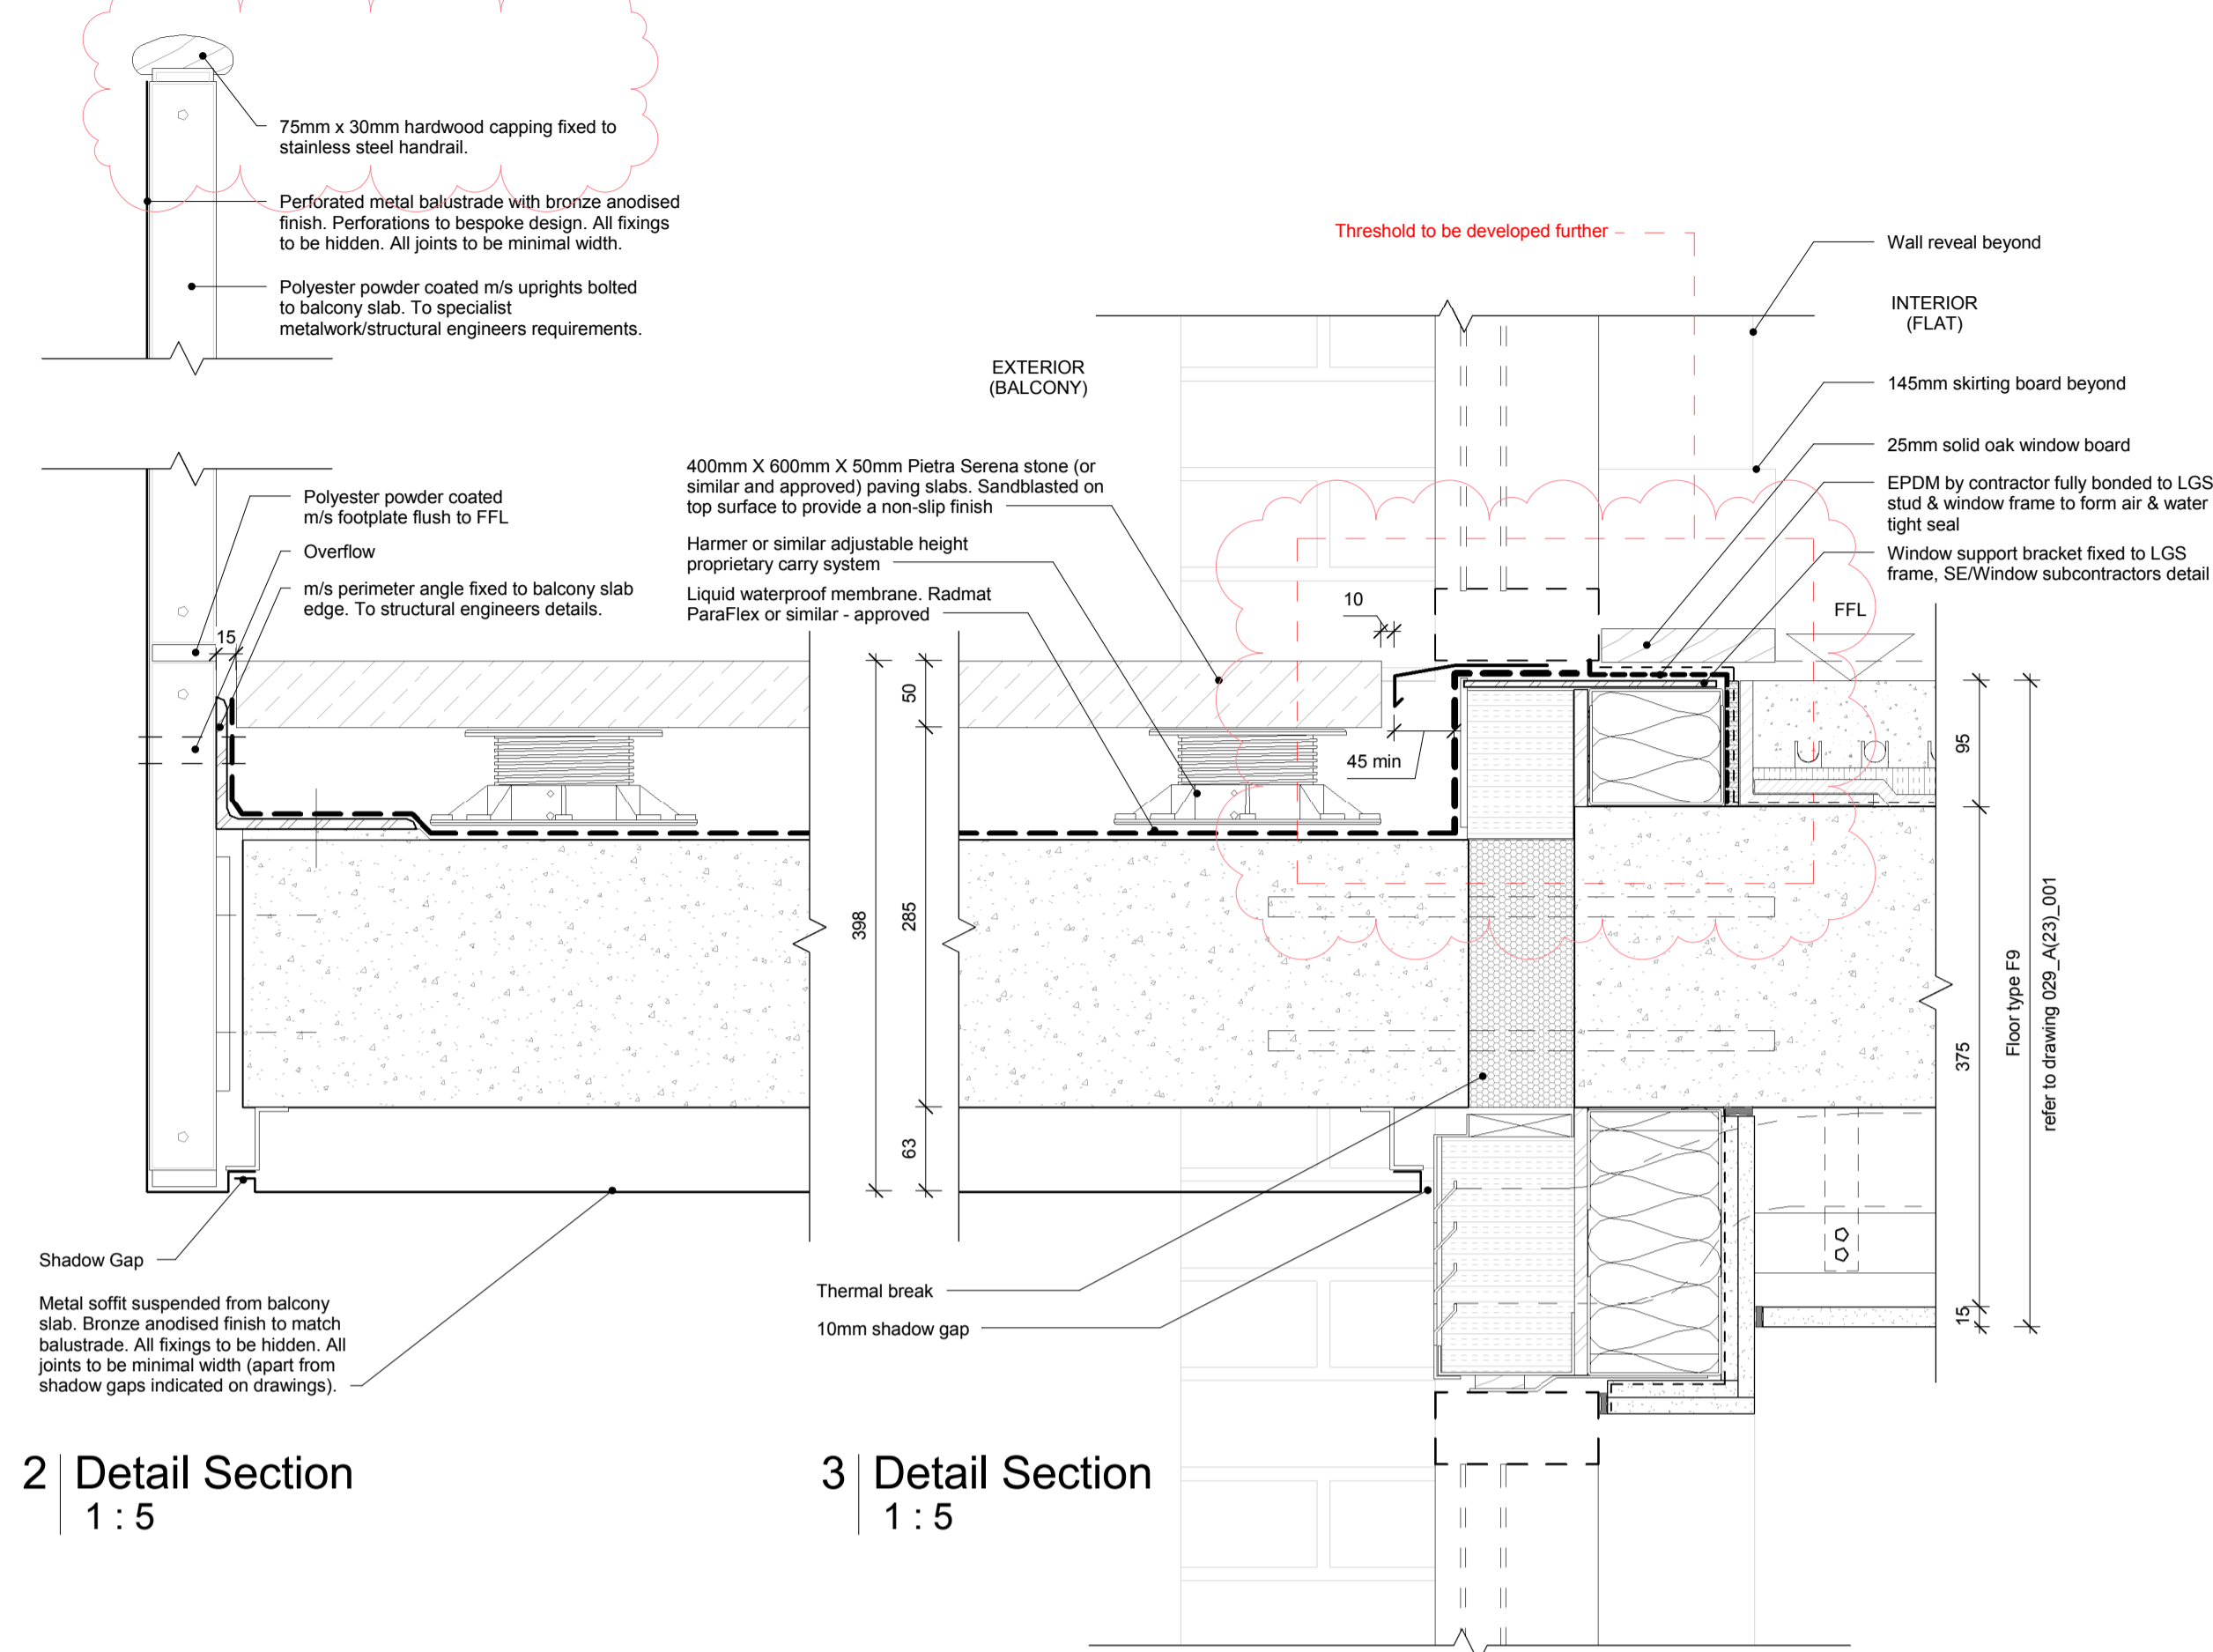

2 | Detail Section  
1 : 5

3 | Detail Section  
1 : 5

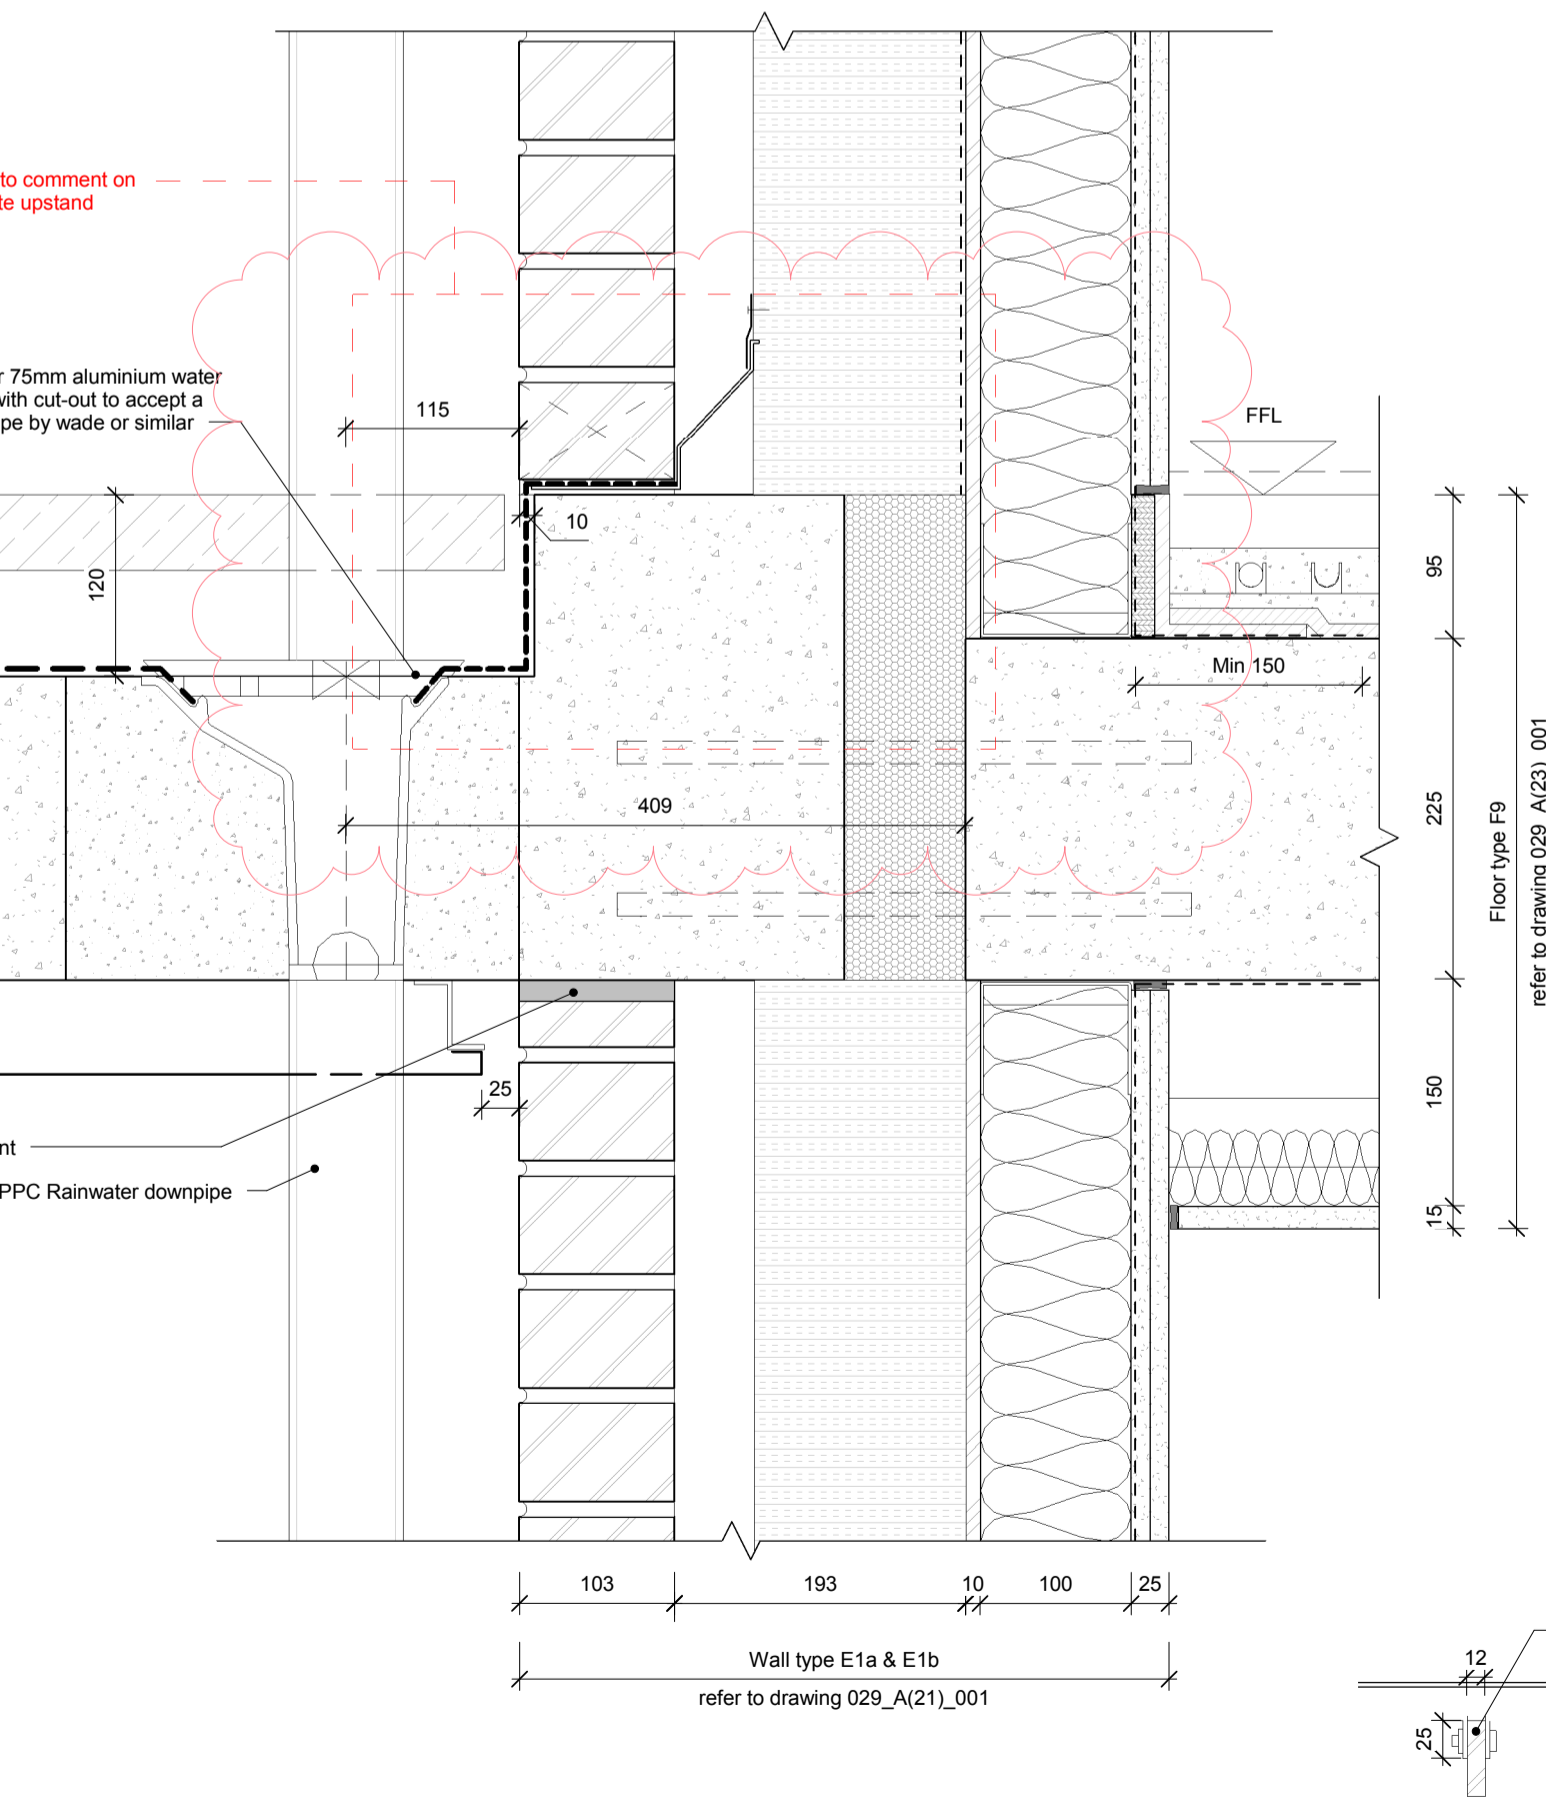


4 | Detail Section - RWP  
1 : 5

5 | Panel connection detail  
1 : 5


8 | Side Elevation  
1 : 20

9 | Front Elevation  
1 : 20

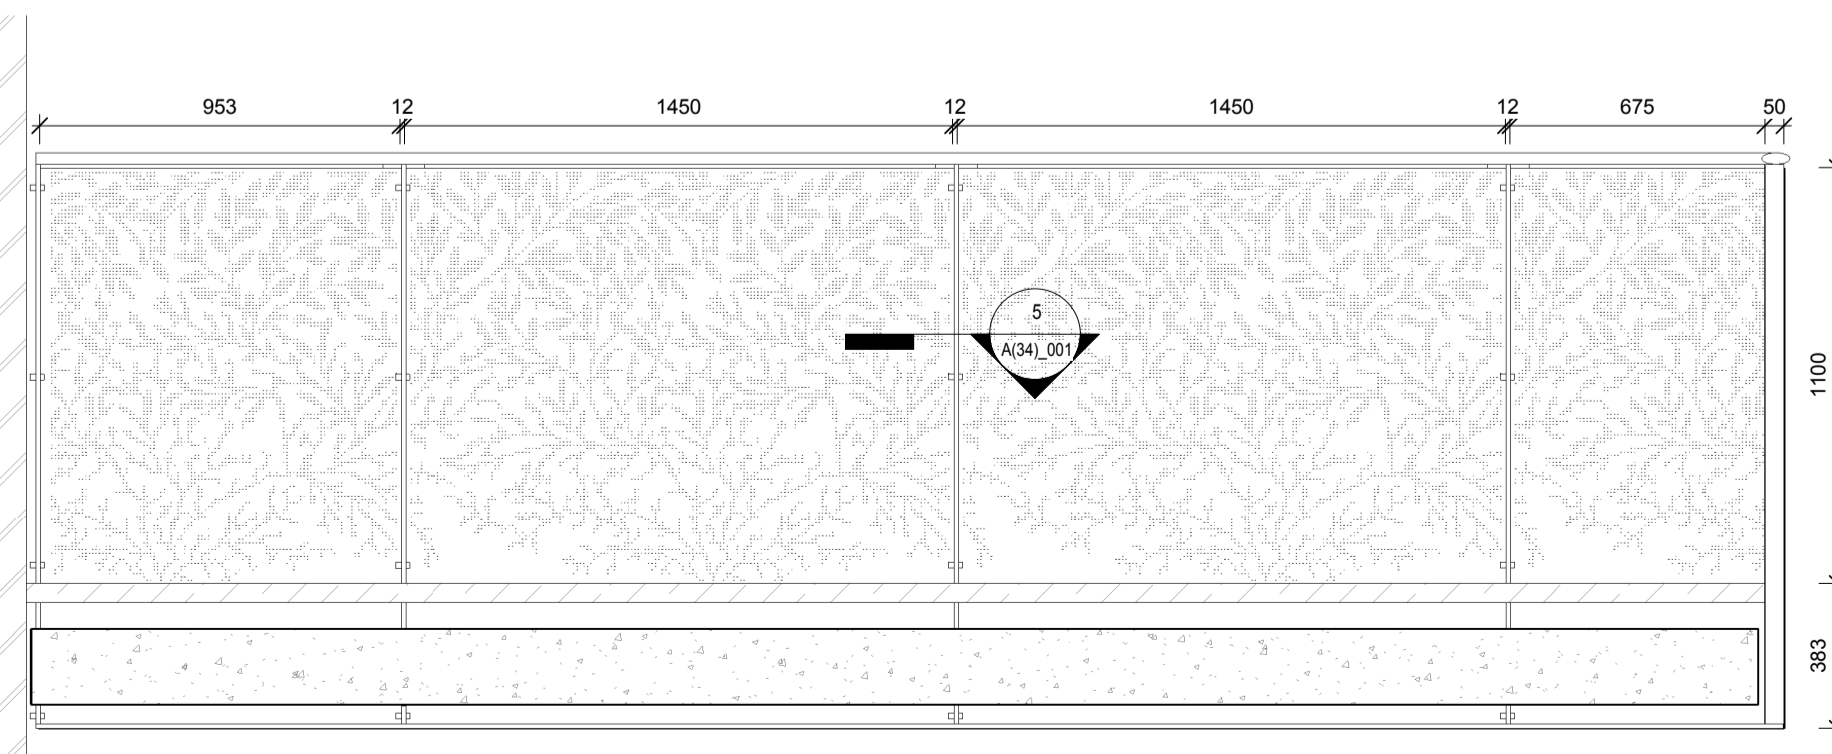


10 | Internal Elevation  
1 : 20

11 | Internal Side Elevation  
1 : 20



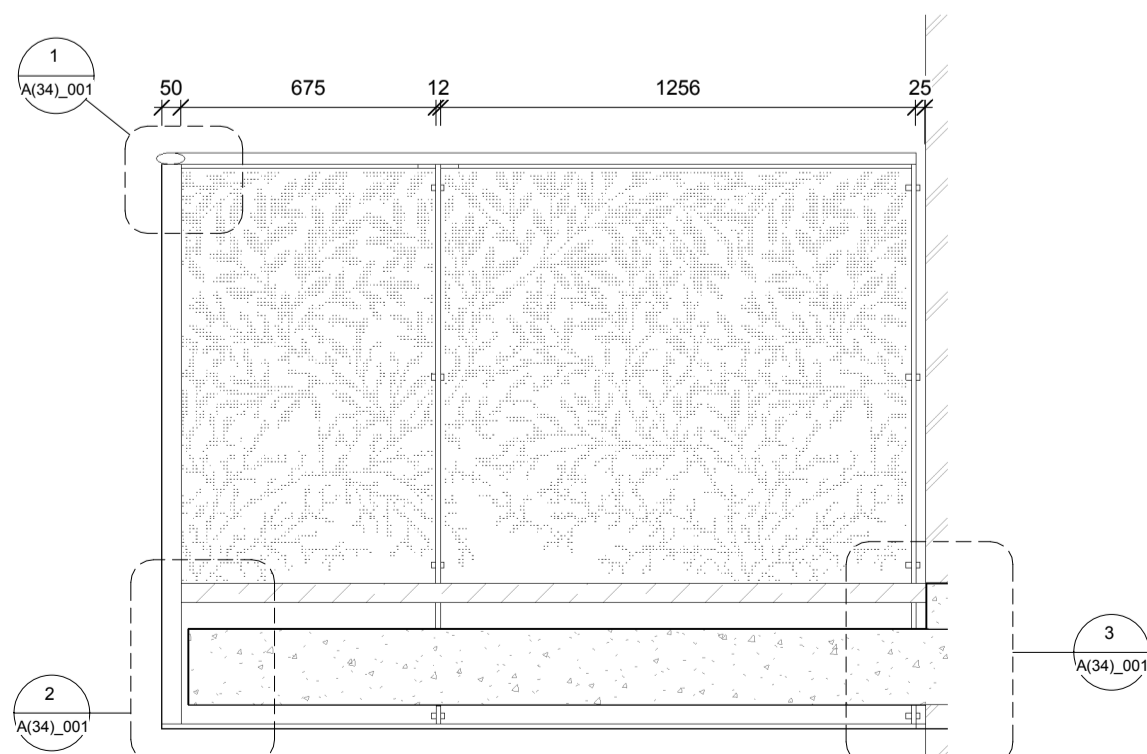


6 | Floor Plan  
1 : 20

7 | Reflected Soffit Plan  
1 : 20

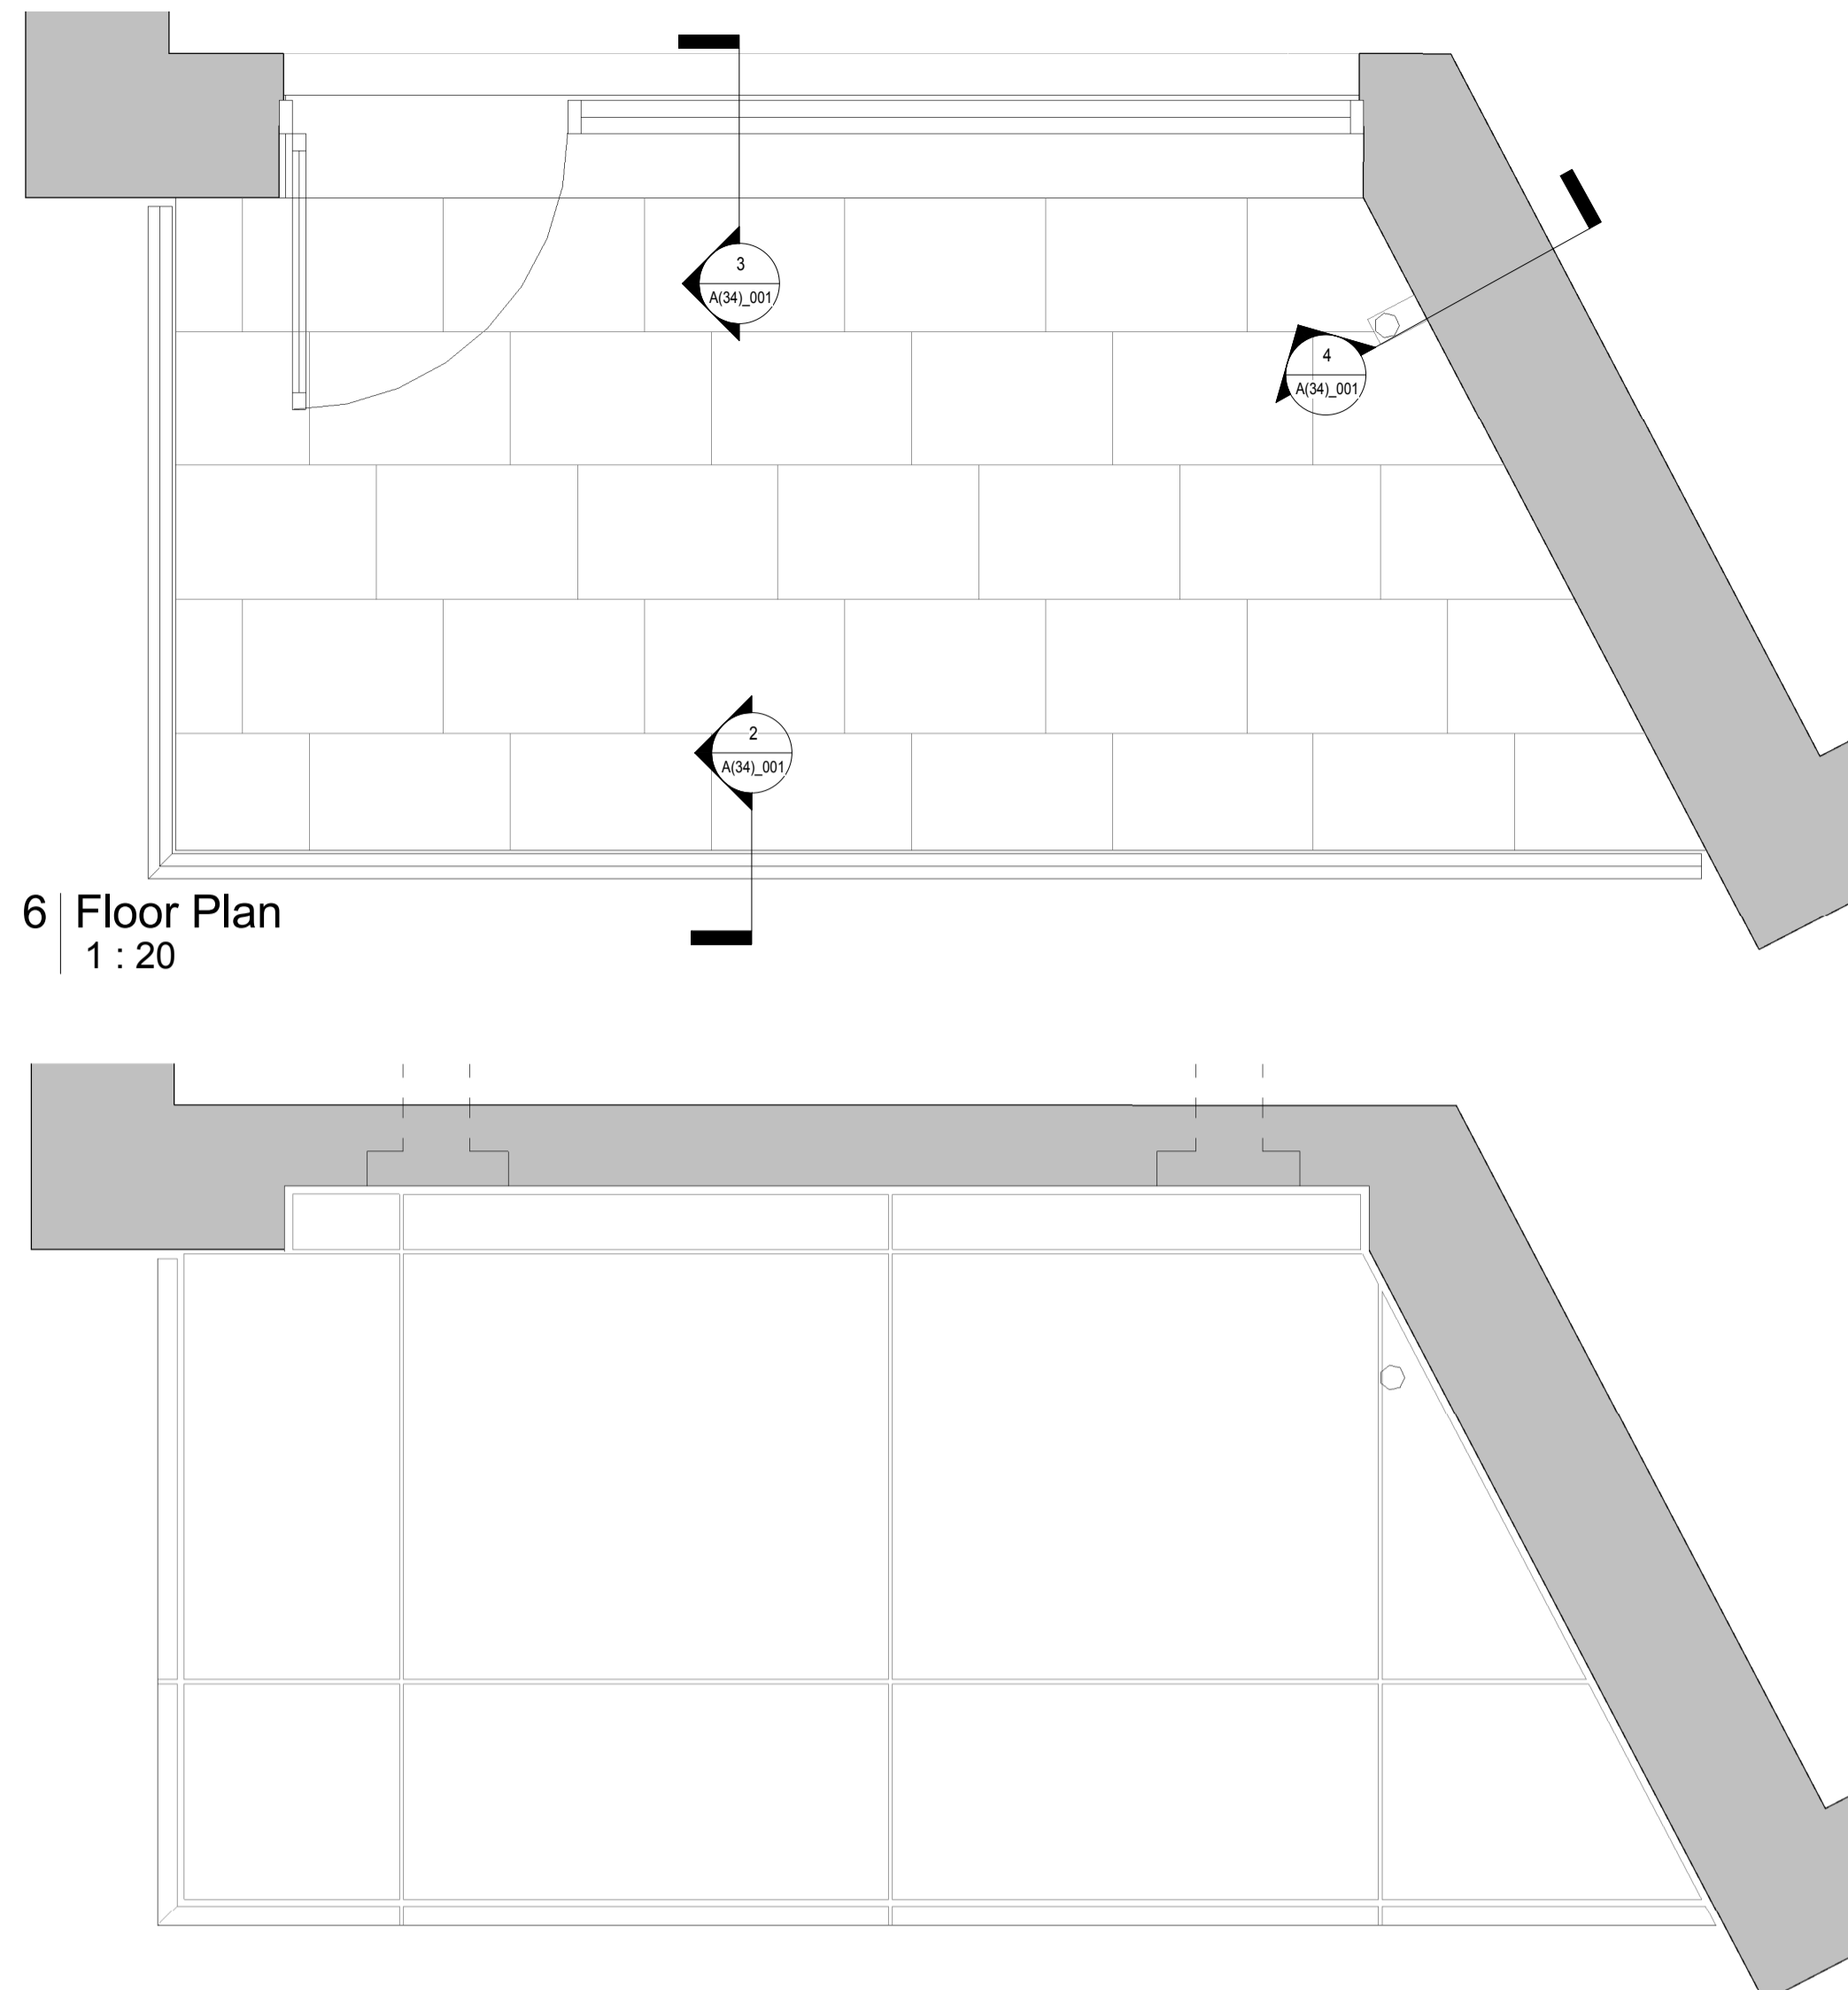

GENERAL NOTES	SETTING OUT NOTES
This drawing is copyright of PTE architects	All setting out to be confirmed on site prior to construction - any discrepancy must be immediately reported to the Architect.
Use figured dimensions only. DO NOT SCALE. All dimensions are in millimetres unless noted otherwise	All setting out to face of structure or to grid.
All levels are in metres above Ordnance datum unless noted otherwise	All partitions set out to studwork or structure. For setting out and specification of M&E services refer to M&E Consultants documents.
This drawing must be read in conjunction with all other relevant drawings and specifications from the Architect and other consultants	For setting out and specification of structure refer to Structural Engineer's documents.

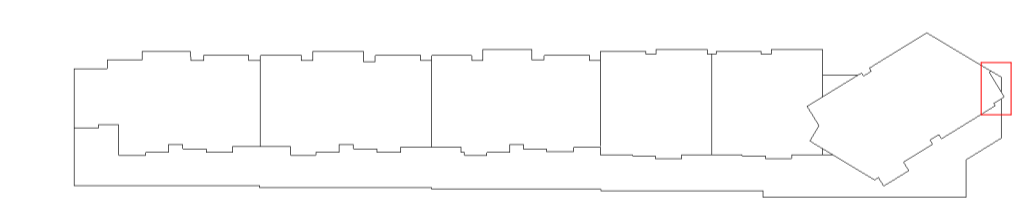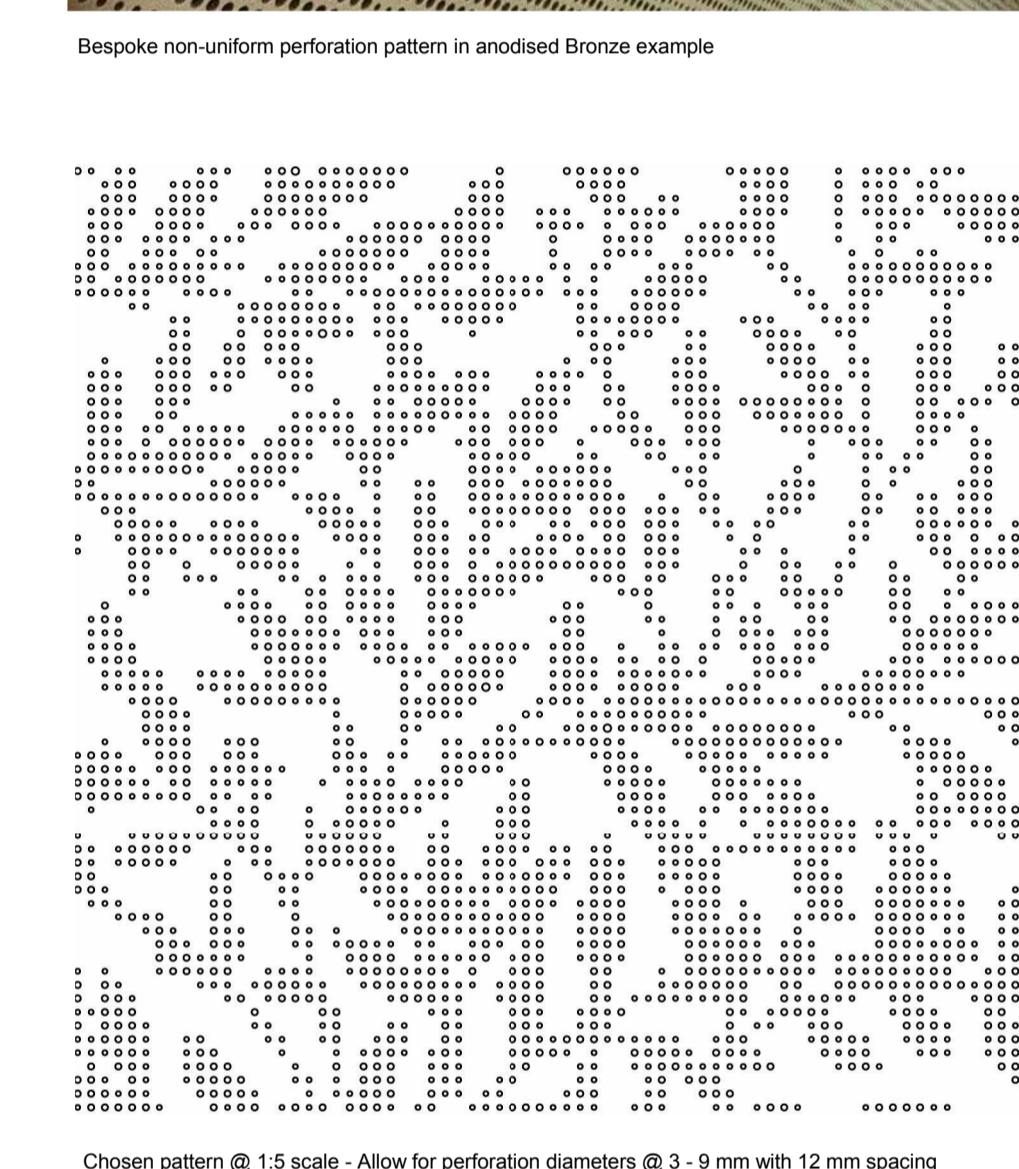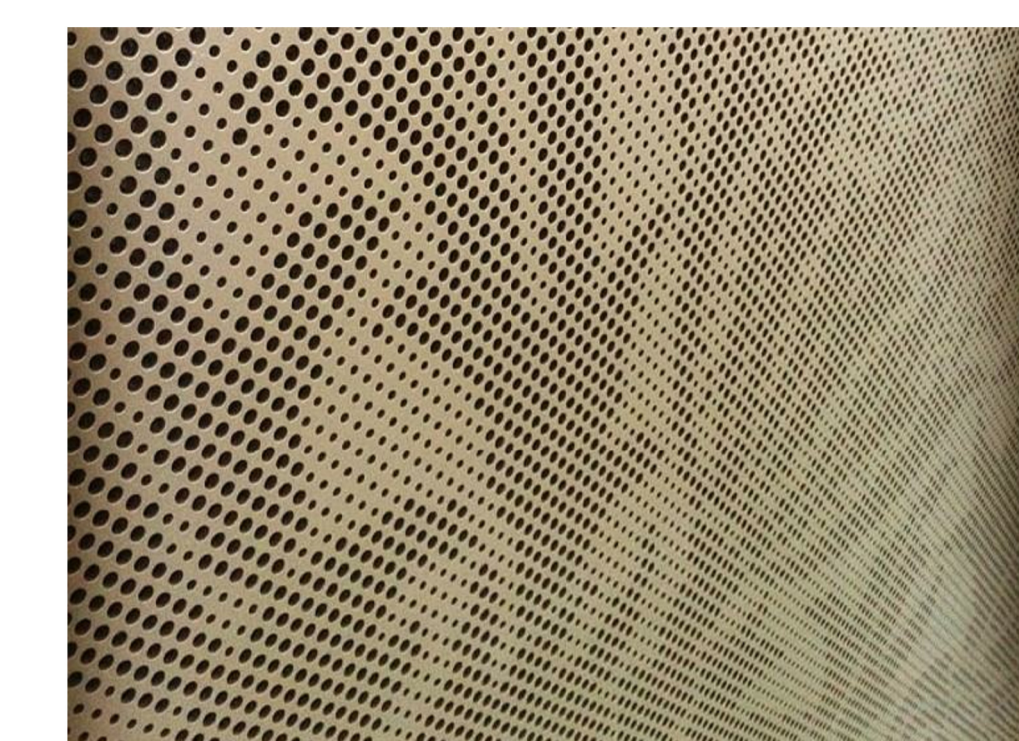

DESIGN INTENT ONLY  
PERFORATION DESIGN TO BE DEVELOPED

WORK IN PROGRESS

rev	date	description	dm	aud
B	24/07/15	HANDRAIL ADDED. UPSTAND INCORPORATED FOLLOWING WATES COMMENTS 23/06/15. ISSUED TO PLANNING	JP	DPD
A	15/07/15	WORK IN PROGRESS ISSUED TO WATES	JP	DPD
rev	19/06/15	DRAFT ISSUED FOR COMMENT	JP	CC
date				
description				

PRELIMINARY

Diespeker Wharf  
38 Graham Street  
London N1 8JX  
020 7336 7777  
forename.surname@pte.a.co.uk  
@ptearchitects  
www.pollardthomaswards.co.uk

**Pollard Thomas Edwards**

project	job number	drawn	audited	scale	date
ABBEY AREA PHASE 1	15-029	JP	CC	As indicated@A1	JUN 15
drawing title	drawing number	revision			
LANDMARK - PROJECTING BALCONY 1	029_A(34)_001	B			