



D²

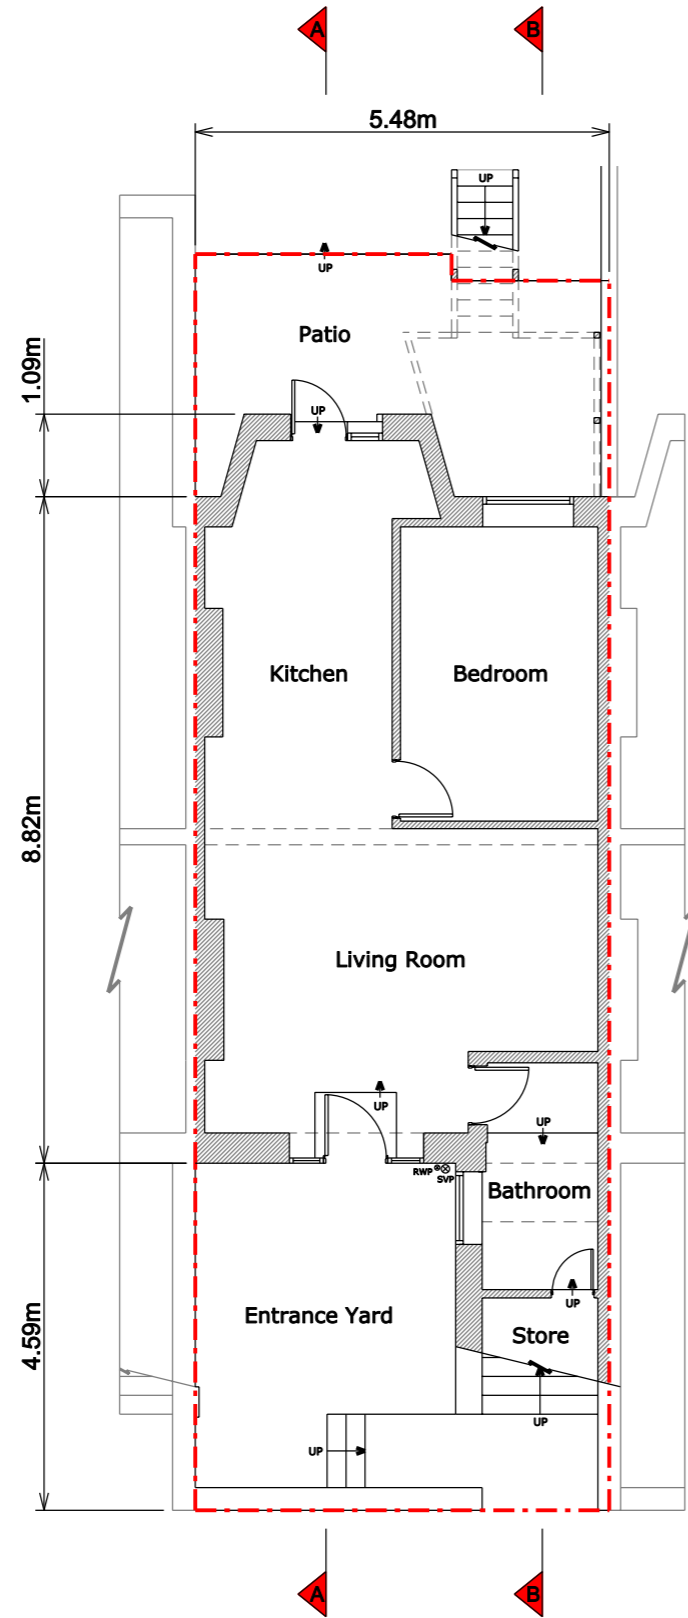

Ground Floor Plan

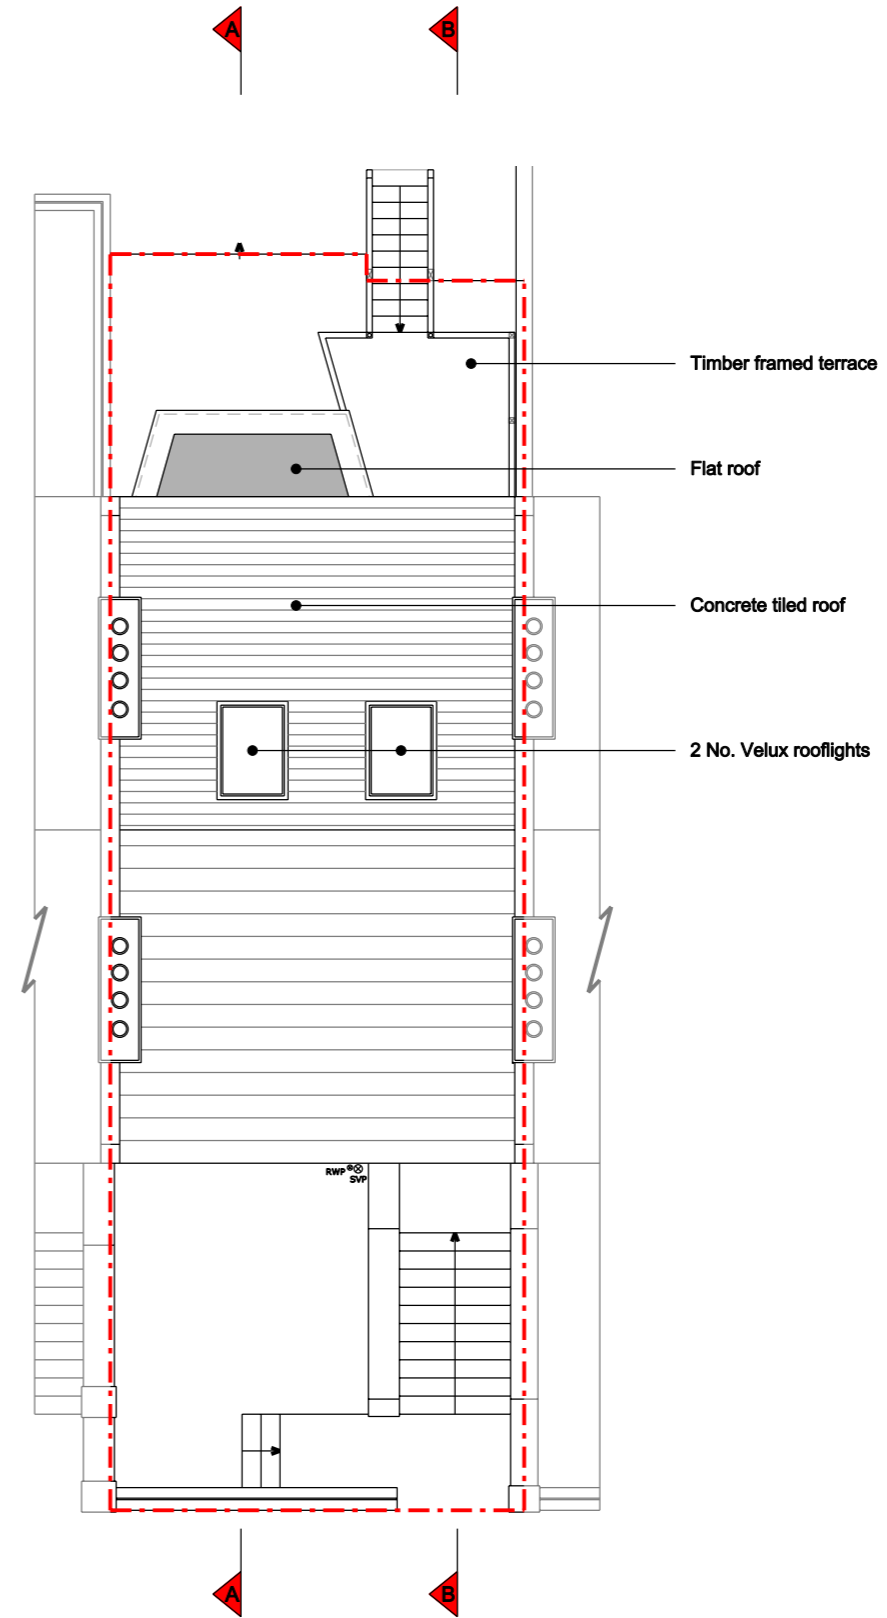

Roof Plan

JOB TITLE
**PROPOSED REFURBISHMENT
AND ALL ASSOCIATED WORKS TO
42 MARQUIS ROAD, LONDON**

CLIENT
MR & MRS RAVENSCROFT

DRAWING TITLE
EXISTING FLOOR AND ROOF PLANS

SCALE
1/100 @ A3

DATE
MAY 2015

DRAWING NO.
499 - 01


REV.

D²



- London stock brick chimneys
- Concrete tiled roof
- White fascia and black guttering
- White timber sash windows
- London stock brick wall
- White render details
- White timber window
- White timber sash window
- White timber glazed door
- Grey soil vent pipe (SVP)
- White timber glazed panels
- White timber glazed door
- White rendered wall

Front Elevation

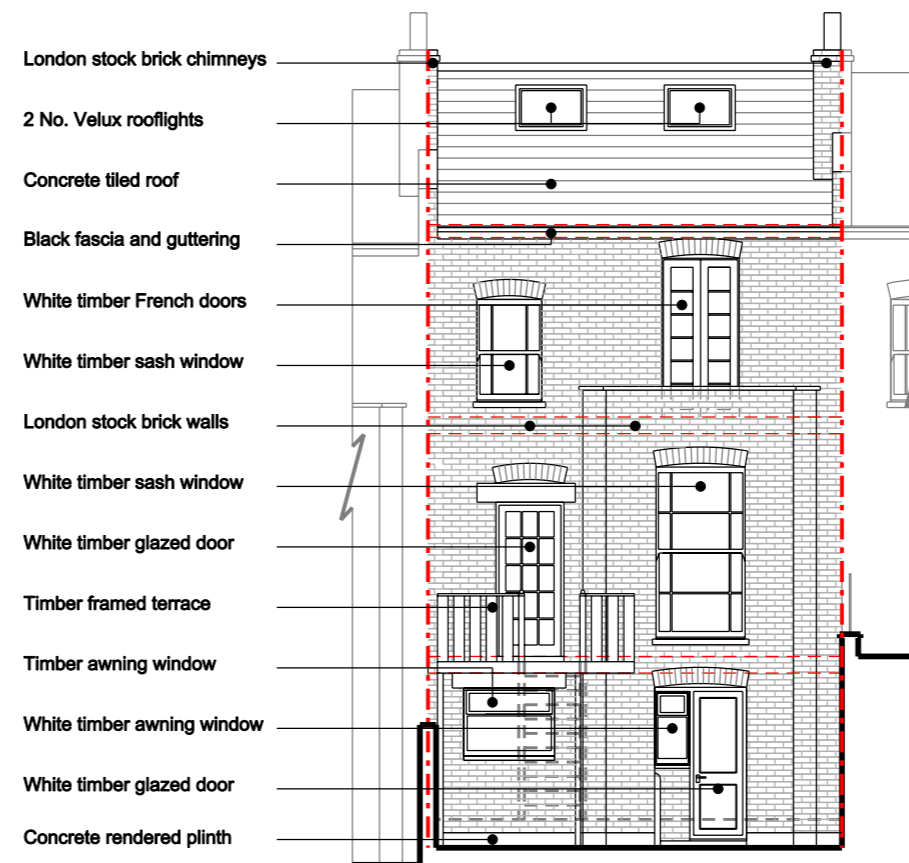

- London stock brick chimneys
- 2 No. Velux rooflights
- Concrete tiled roof
- Black fascia and guttering
- White timber French doors
- White timber sash window
- London stock brick walls
- White timber sash window
- White timber glazed door
- Timber framed terrace
- Timber awning window
- White timber awning window
- White timber glazed door
- Concrete rendered plinth

Rear Elevation

JOB TITLE
**PROPOSED REFURBISHMENT
AND ALL ASSOCIATED WORKS TO
42 MARQUIS ROAD, LONDON**

CLIENT
MR & MRS RAVENSCROFT

DRAWING TITLE
EXISTING ELEVATIONS


SCALE
1/100 @ A3

DATE
MAY 2015

DRAWING NO.
499 - 02


REV.

D²

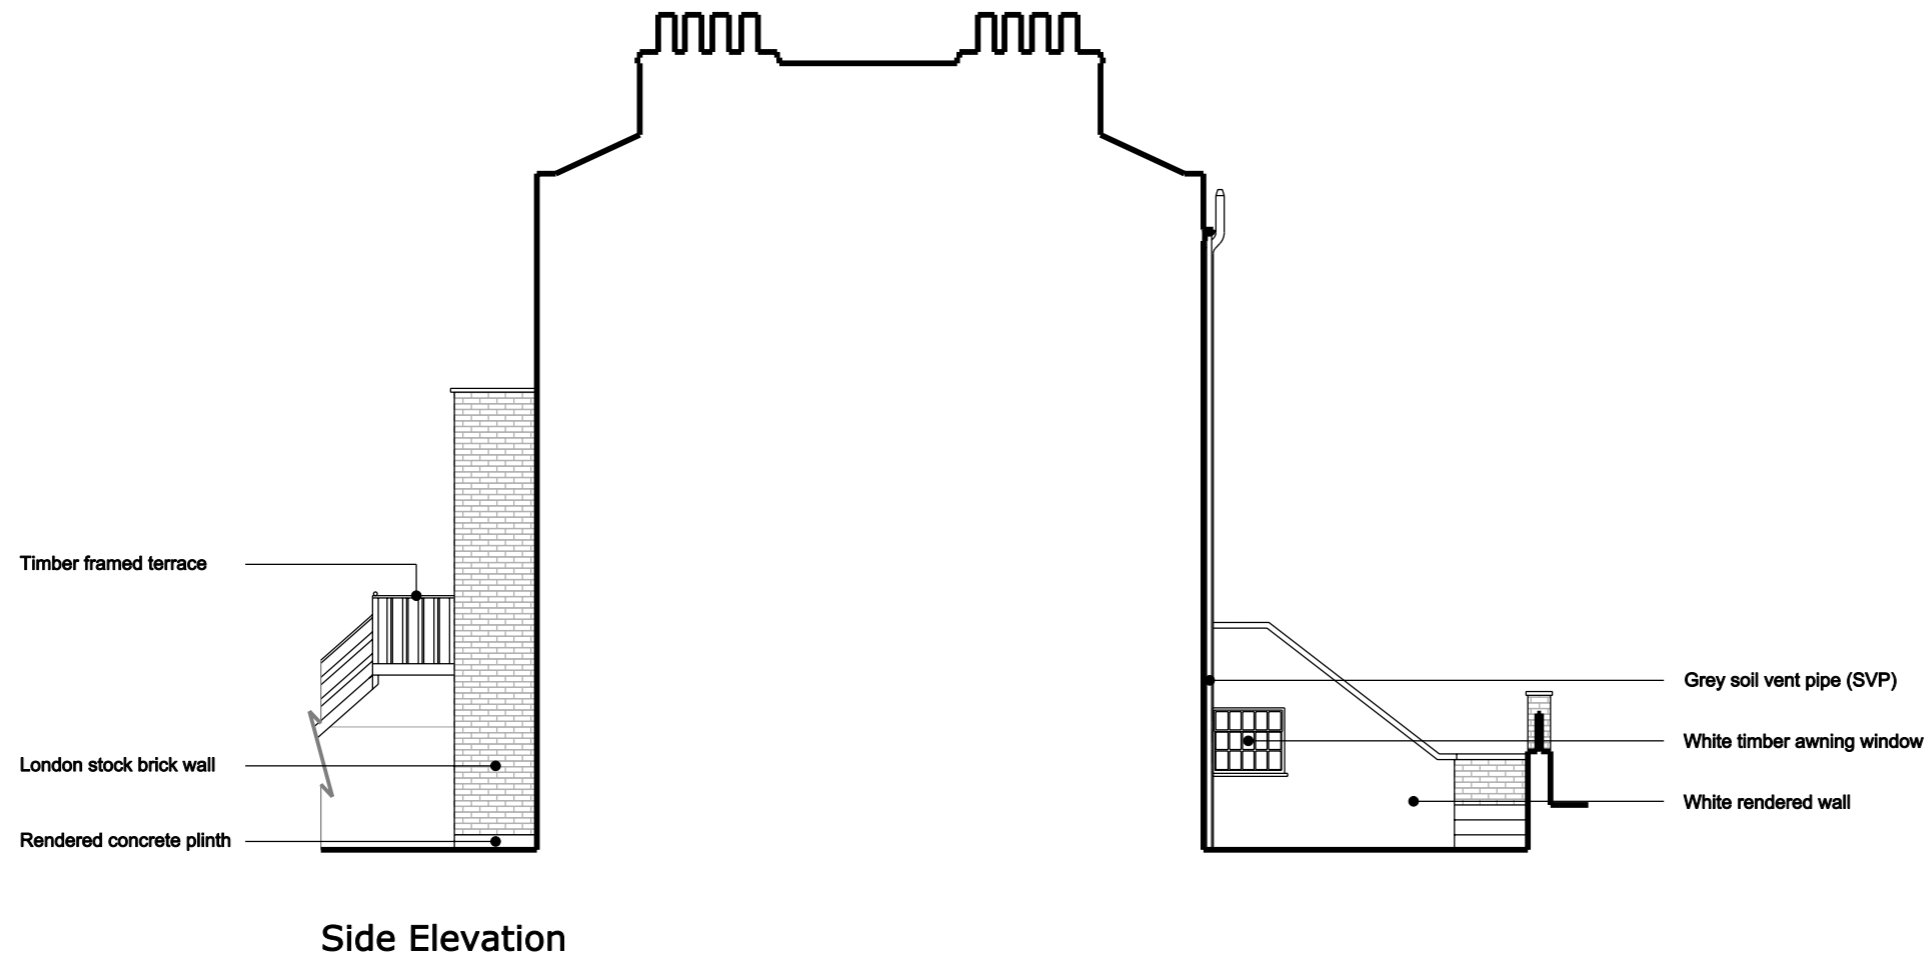

JOB TITLE	
PROPOSED REFURBISHMENT AND ALL ASSOCIATED WORKS TO 42 MARQUIS ROAD, LONDON	
CLIENT	
MR & MRS RAVENSCROFT	
DRAWING TITLE	
EXISTING ELEVATION	
SCALE	
1/100 @ A3	
DATE	
MAY 2015	
DRAWING NO.	REV.
499 - 03	

D²

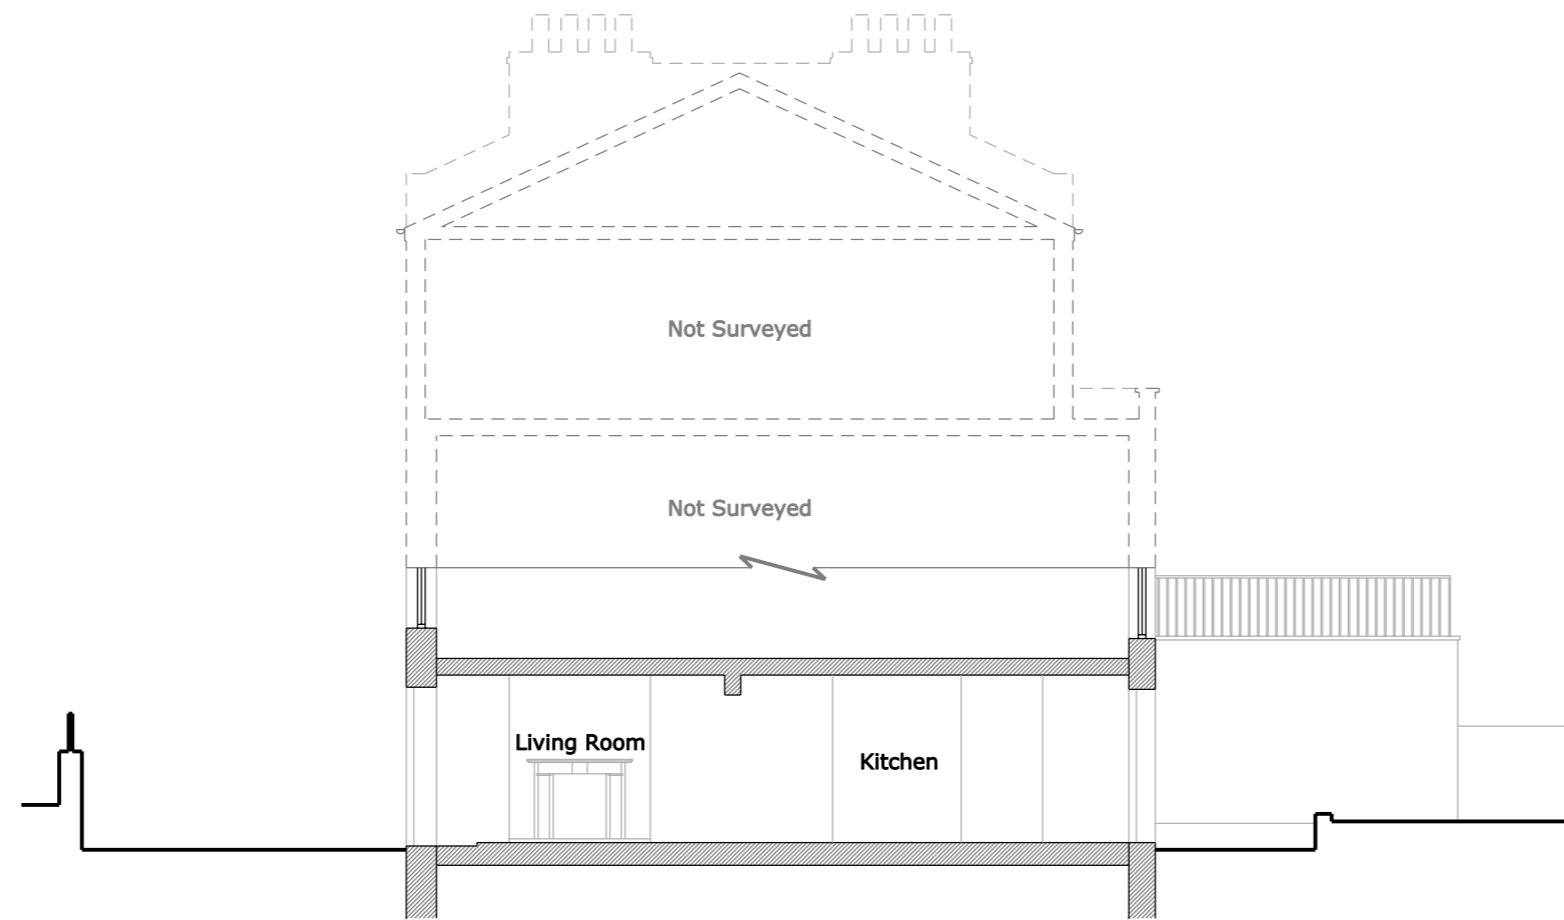

Typical Section A - A

JOB TITLE
**PROPOSED REFURBISHMENT
AND ALL ASSOCIATED WORKS TO
42 MARQUIS ROAD, LONDON**

CLIENT
MR & MRS RAVENSCROFT

DRAWING TITLE
EXISTING SECTION



SCALE
1/100 @ A3

DATE
MAY 2015

DRAWING NO.
499 - 04

REV.



D²

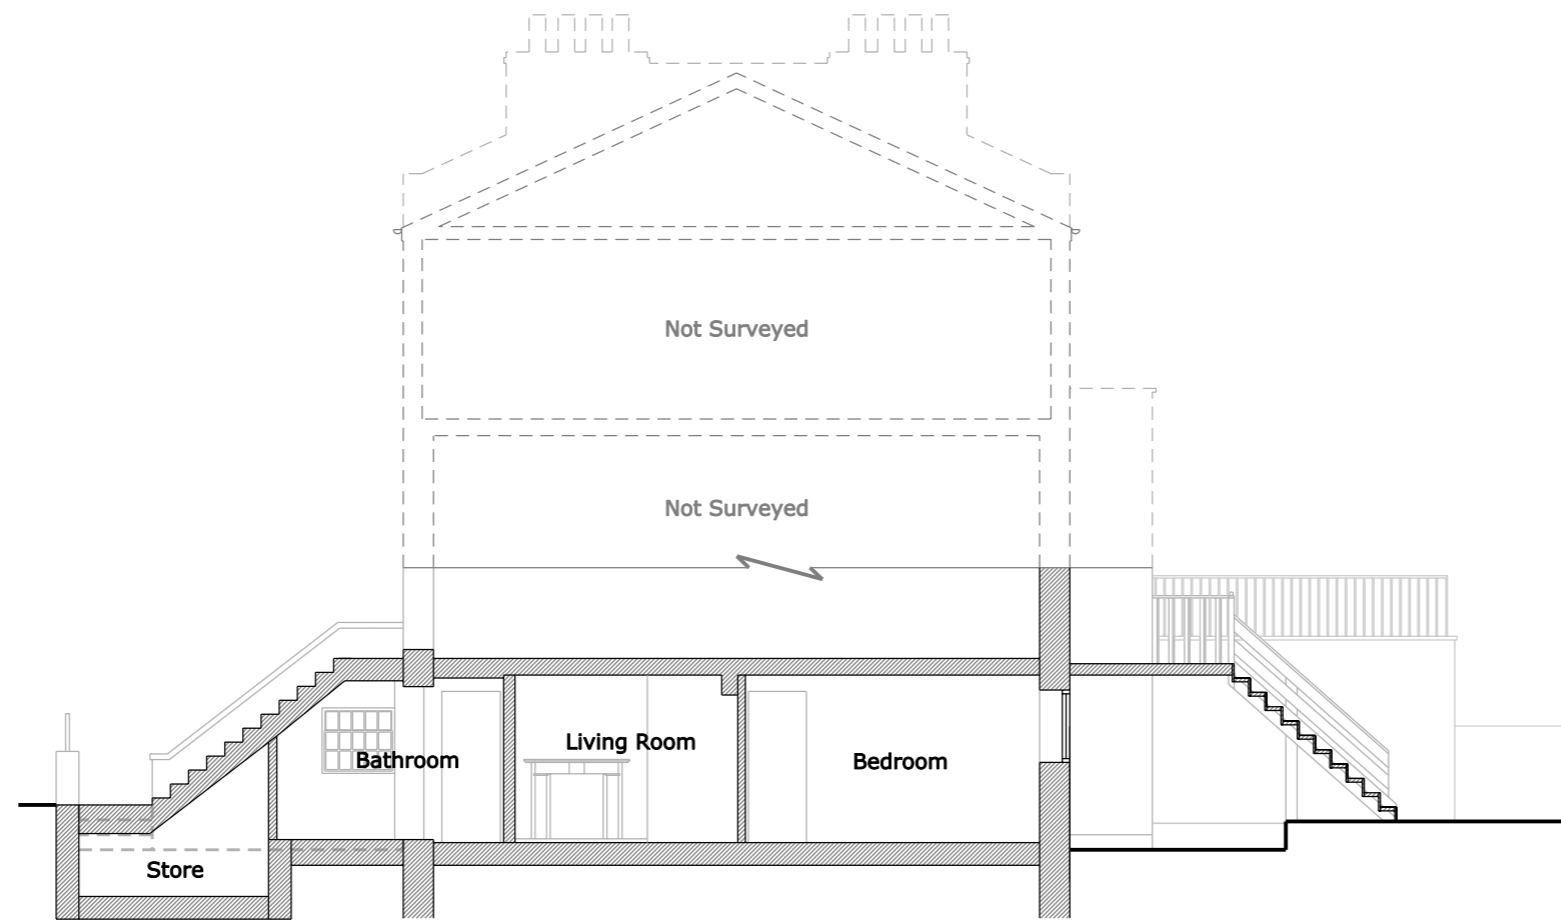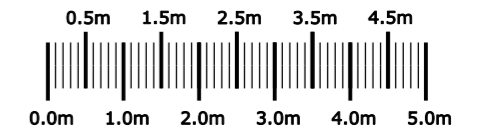


Typical Section B - B

JOB TITLE PROPOSED REFURBISHMENT AND ALL ASSOCIATED WORKS TO 42 MARQUIS ROAD, LONDON	
CLIENT MR & MRS RAVENSCROFT	
DRAWING TITLE EXISTING SECTION	
SCALE 1/100 @ A3	
DATE MAY 2015	
DRAWING NO. 499 - 05	REV.

D²

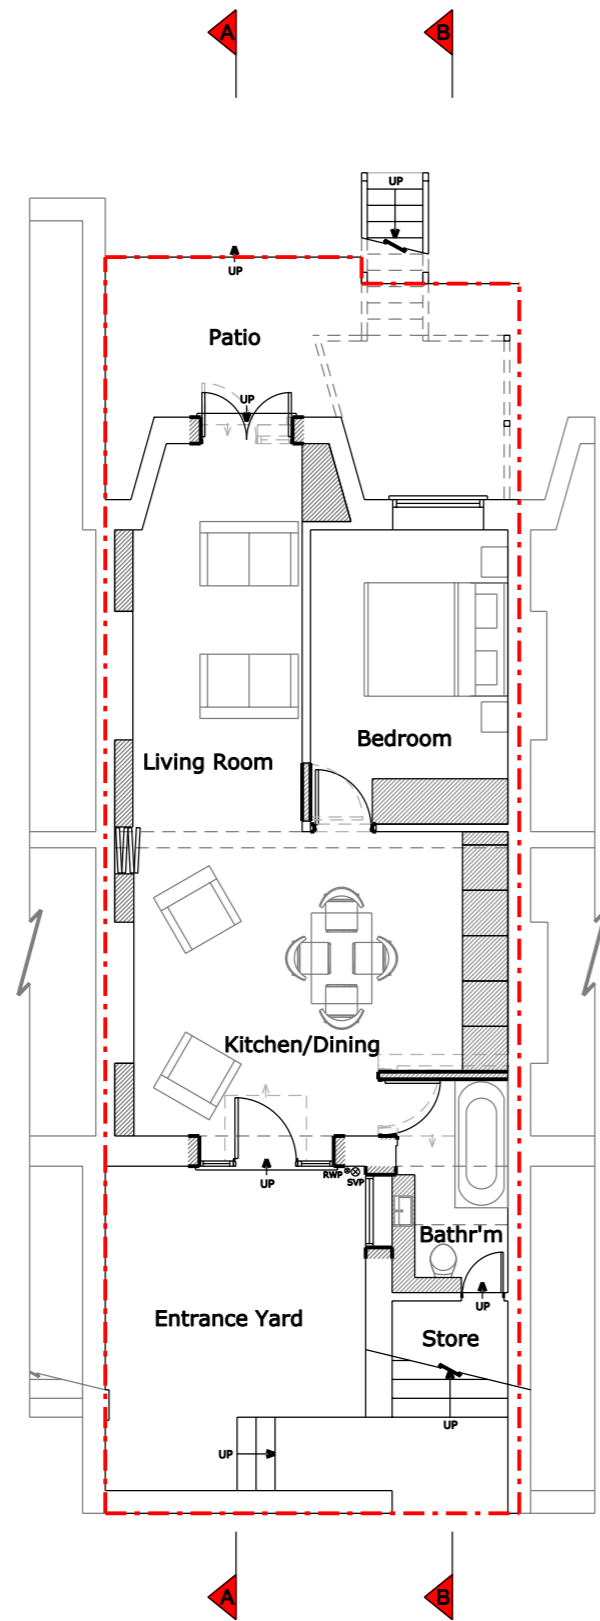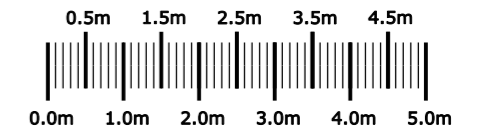

Ground Floor Plan

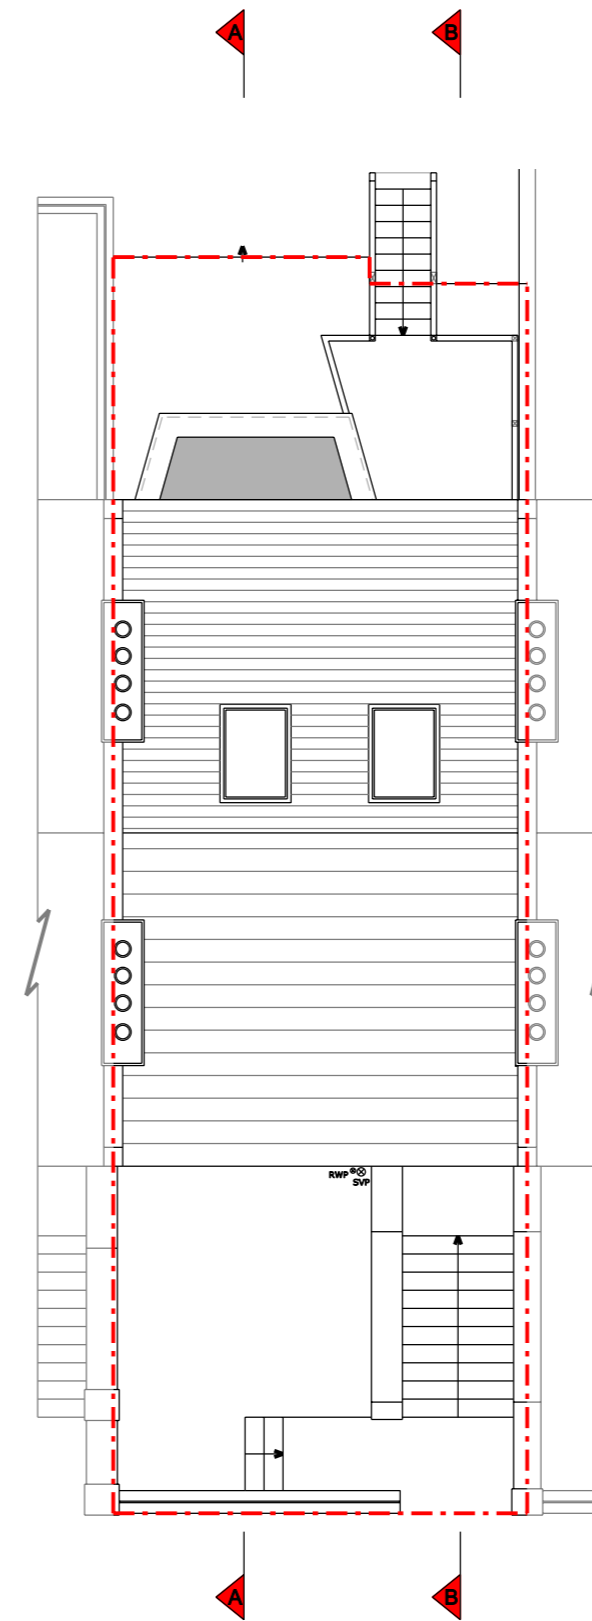

Roof Plan

JOB TITLE
**PROPOSED REFURBISHMENT
AND ALL ASSOCIATED WORKS TO
42 MARQUIS ROAD, LONDON**

CLIENT
MR & MRS RAVENSCROFT

DRAWING TITLE
**PROPOSED FLOOR AND ROOF
PLANS**

SCALE
1/100 @ A3


DATE
MAY 2015

DRAWING NO.	REV.
499 - 06	

D²



Front Elevation

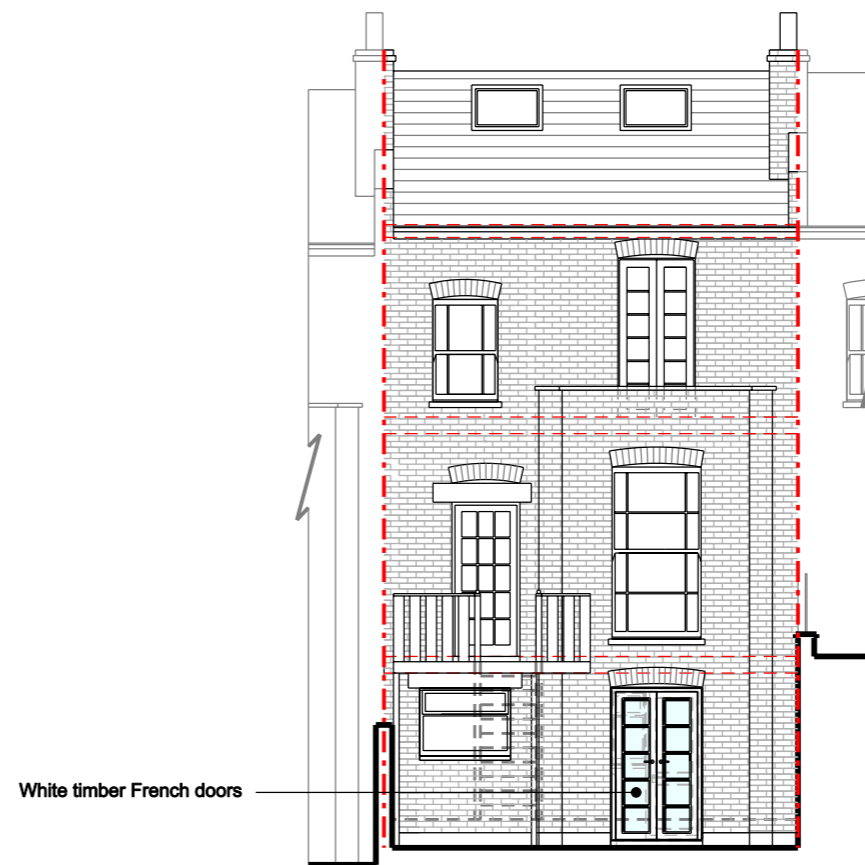

Rear Elevation

JOB TITLE
**PROPOSED REFURBISHMENT
AND ALL ASSOCIATED WORKS TO
42 MARQUIS ROAD, LONDON**

CLIENT
MR & MRS RAVENSCROFT


DRAWING TITLE
PROPOSED ELEVATIONS

SCALE
1/100 @ A3

DATE
MAY 2015

DRAWING NO. 499 - 07	REV.
-------------------------	------



D²

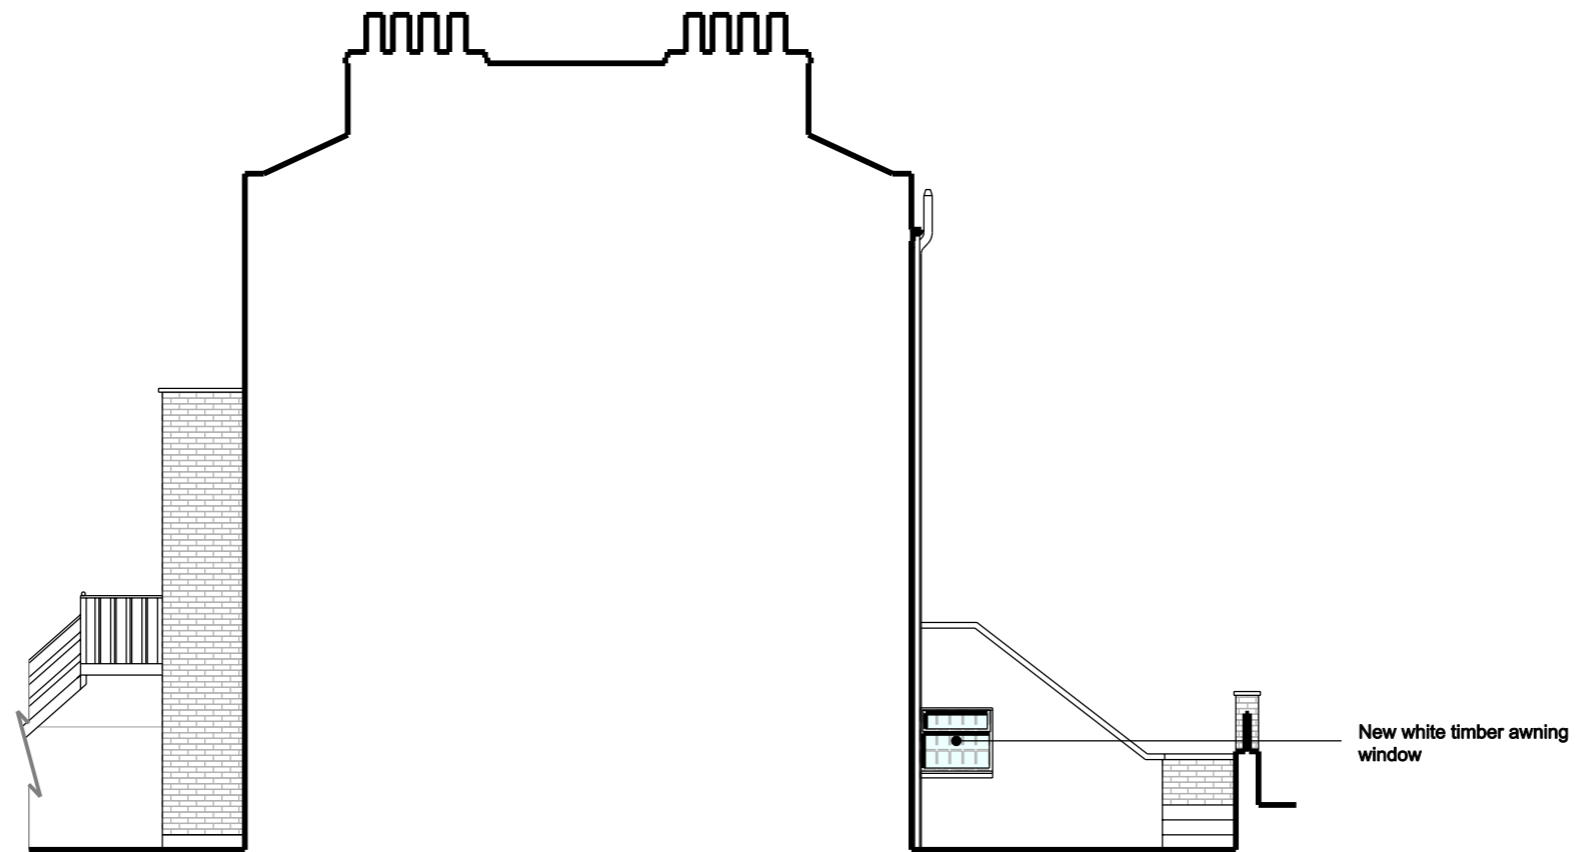

Side Elevation

JOB TITLE	
PROPOSED REFURBISHMENT AND ALL ASSOCIATED WORKS TO 42 MARQUIS ROAD, LONDON	
CLIENT	
MR & MRS RAVENSCROFT	
DRAWING TITLE	
PROPOSED ELEVATION	
SCALE	
1/100 @ A3	
DATE	
MAY 2015	
DRAWING NO.	REV.
499 - 08	

D²

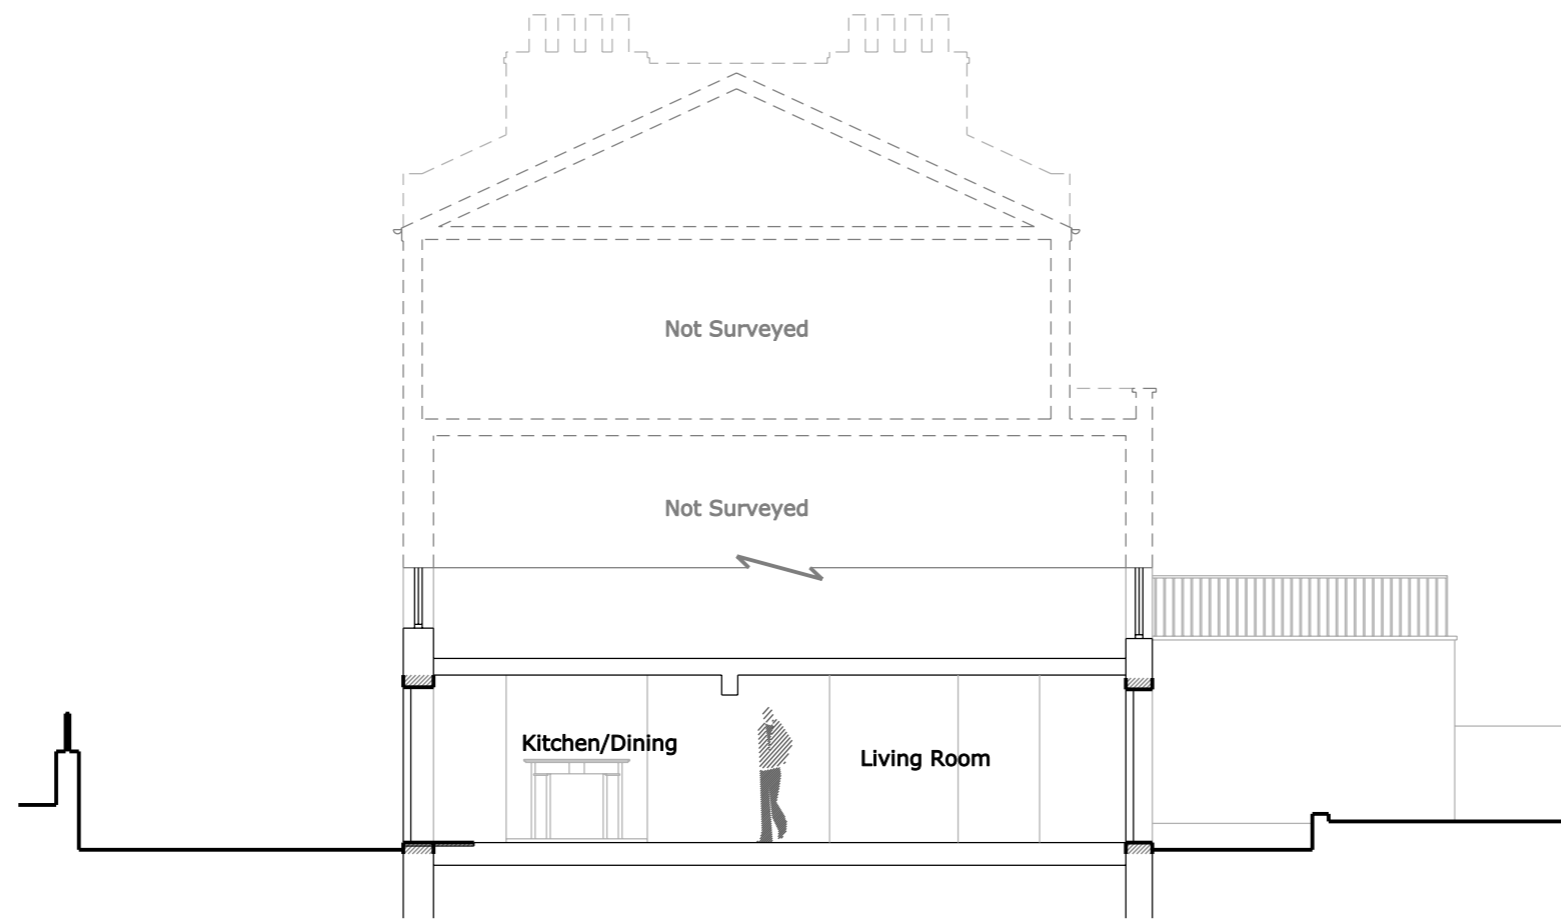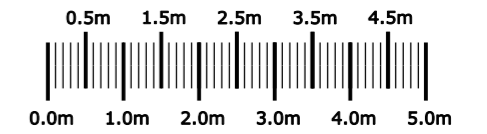

Typical Section A - A

JOB TITLE
**PROPOSED REFURBISHMENT
AND ALL ASSOCIATED WORKS TO
42 MARQUIS ROAD, LONDON**

CLIENT
MR & MRS RAVENSCROFT

DRAWING TITLE
PROPOSED SECTION


SCALE
1/100 @ A3

DATE
MAY 2015

DRAWING NO.
499 - 09

REV.


D²

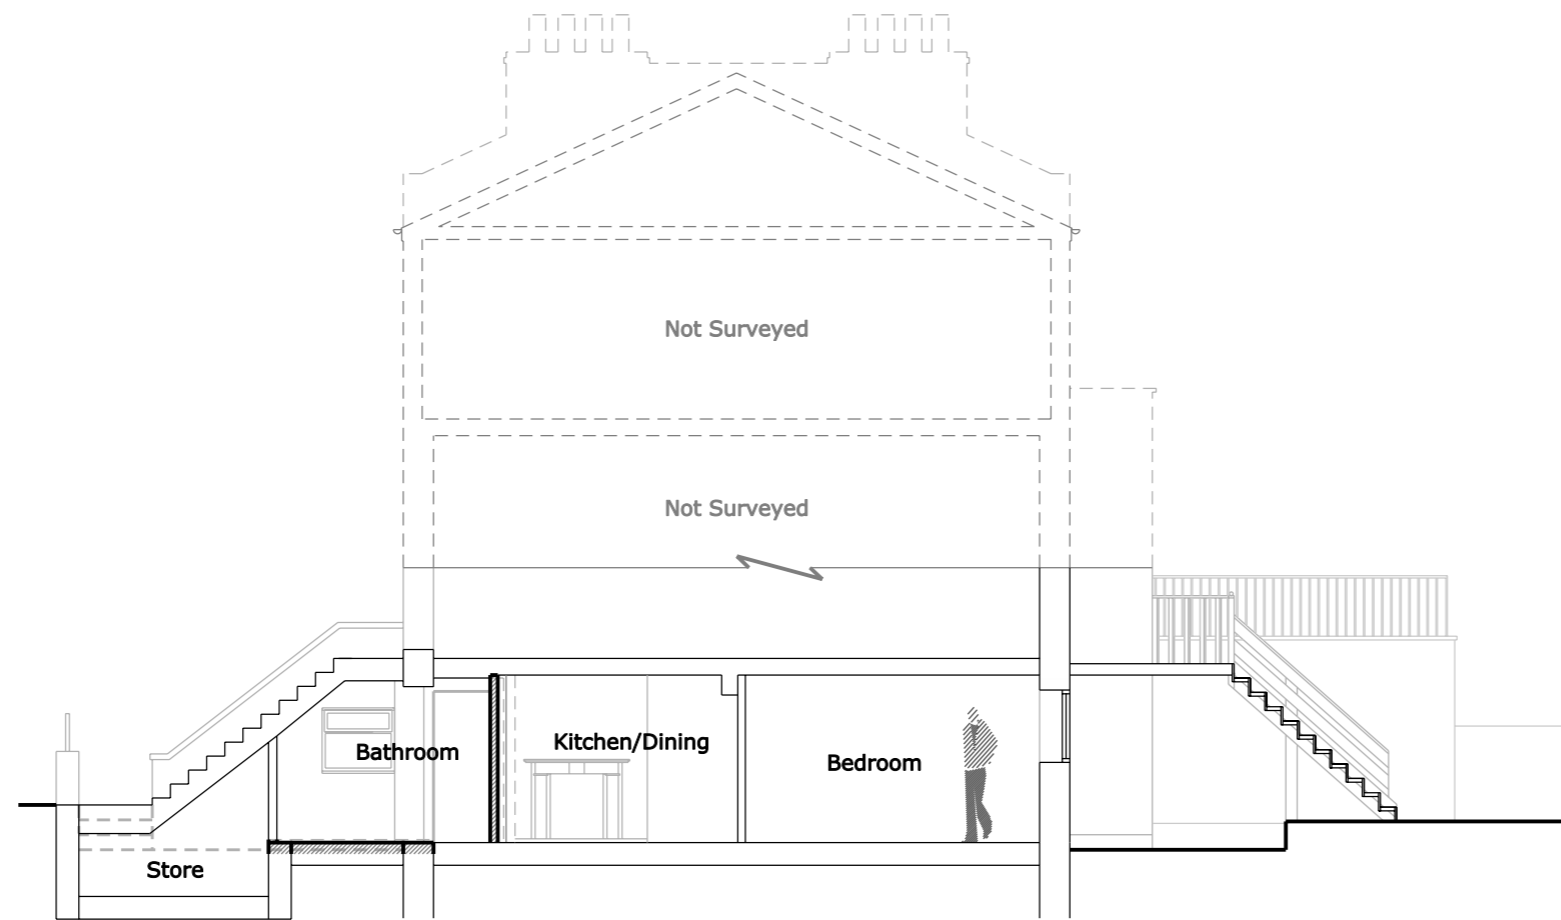

Typical Section B - B

JOB TITLE PROPOSED REFURBISHMENT AND ALL ASSOCIATED WORKS TO 42 MARQUIS ROAD, LONDON	
CLIENT MR & MRS RAVENSCROFT	
DRAWING TITLE PROPOSED SECTION	
SCALE 1/100 @ A3	
DATE MAY 2015	
DRAWING NO. 499 - 10	REV.

D²

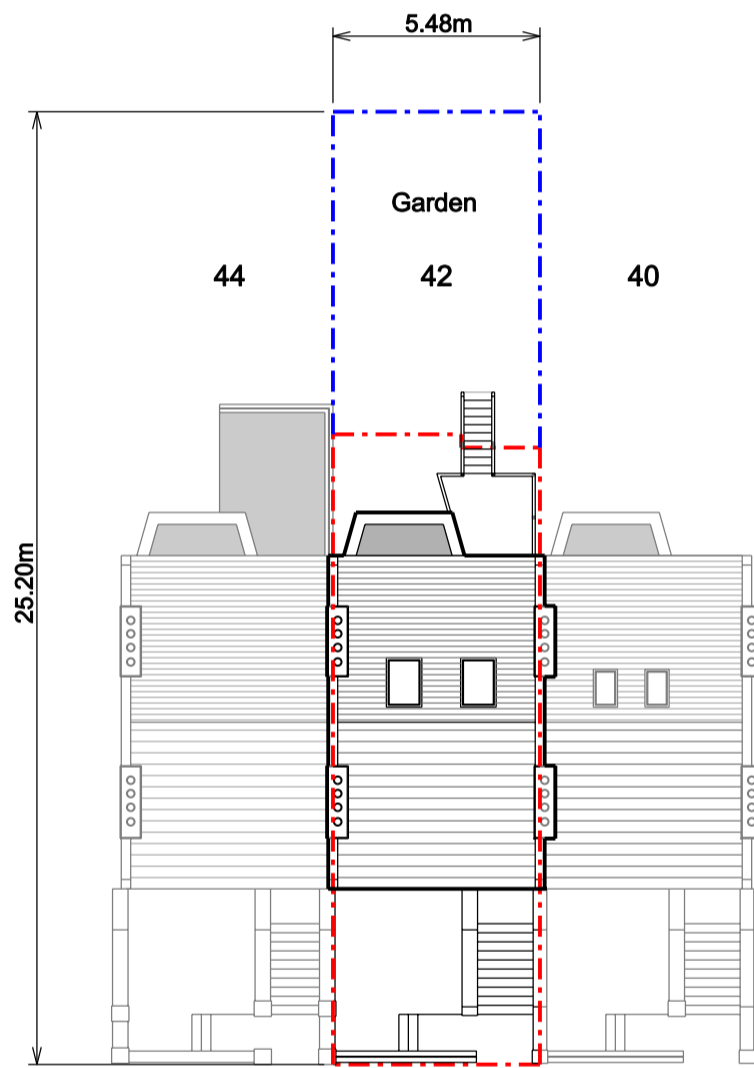

Site Plan

JOB TITLE PROPOSED REFURBISHMENT AND ALL ASSOCIATED WORKS TO 42 MARQUIS ROAD, LONDON	
CLIENT MR & MRS RAVENSCROFT	
DRAWING TITLE SITE PLAN	
SCALE 1/200 @ A3	
DATE MAY 2015	
DRAWING NO. 499 - 11	REV.