

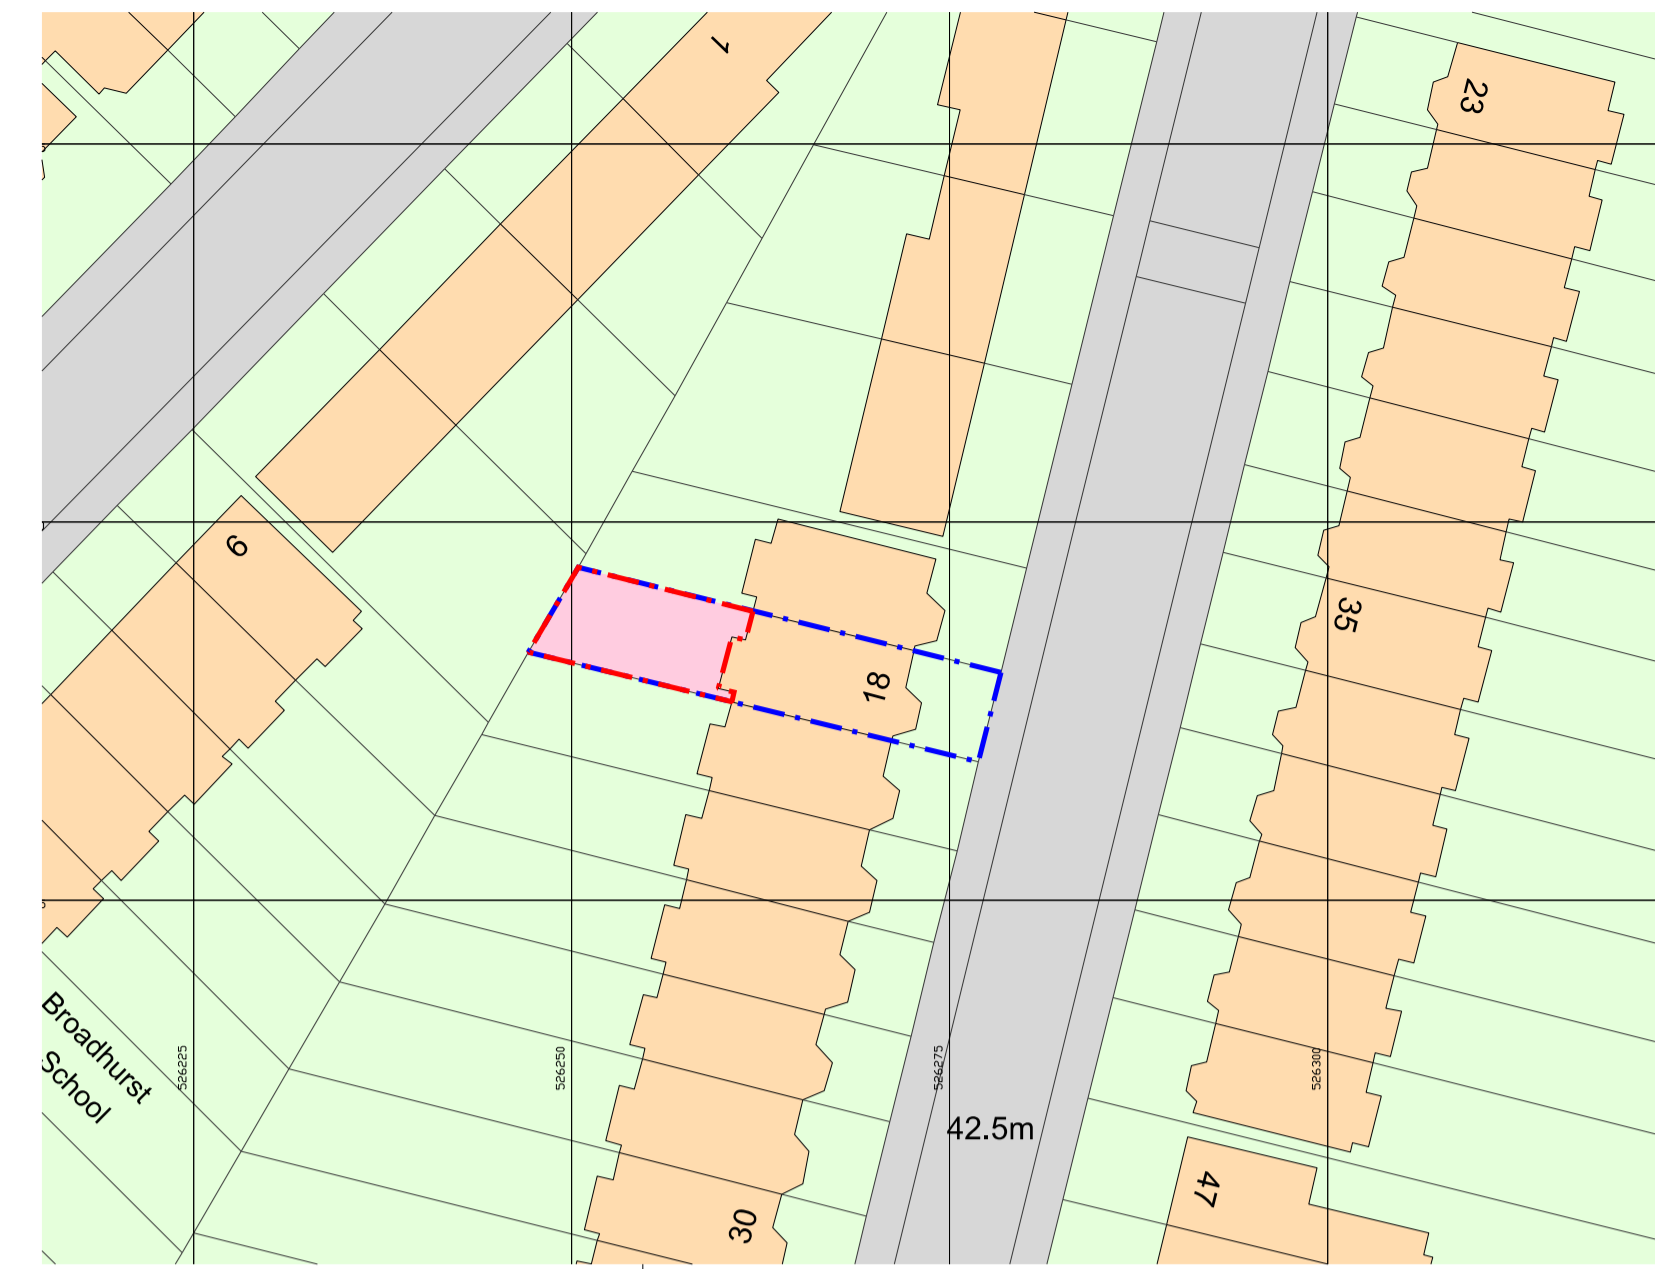


Notes:  
 Do not scale from this drawing.  
 All contractors must visit the site and be responsible for taking and checking Dimensions.  
 All construction information should be taken from figured dimensions only.  
 Any discrepancies between drawings, specifications and site conditions must be brought to the attention of the supervising officer.  
 This drawing & and the works depicted are the copyright of John Thompson & Partners.


This drawing is for planning purposes only, it is not intended to be used for construction purposes, whilst all reasonable efforts are used to ensure drawings are accurate, John Thompson & Partners accept no responsibility or liability for any reliance placed on, or use made of, this plan by anyone for purposes other than those stated above.

 


Site Plan 1:500

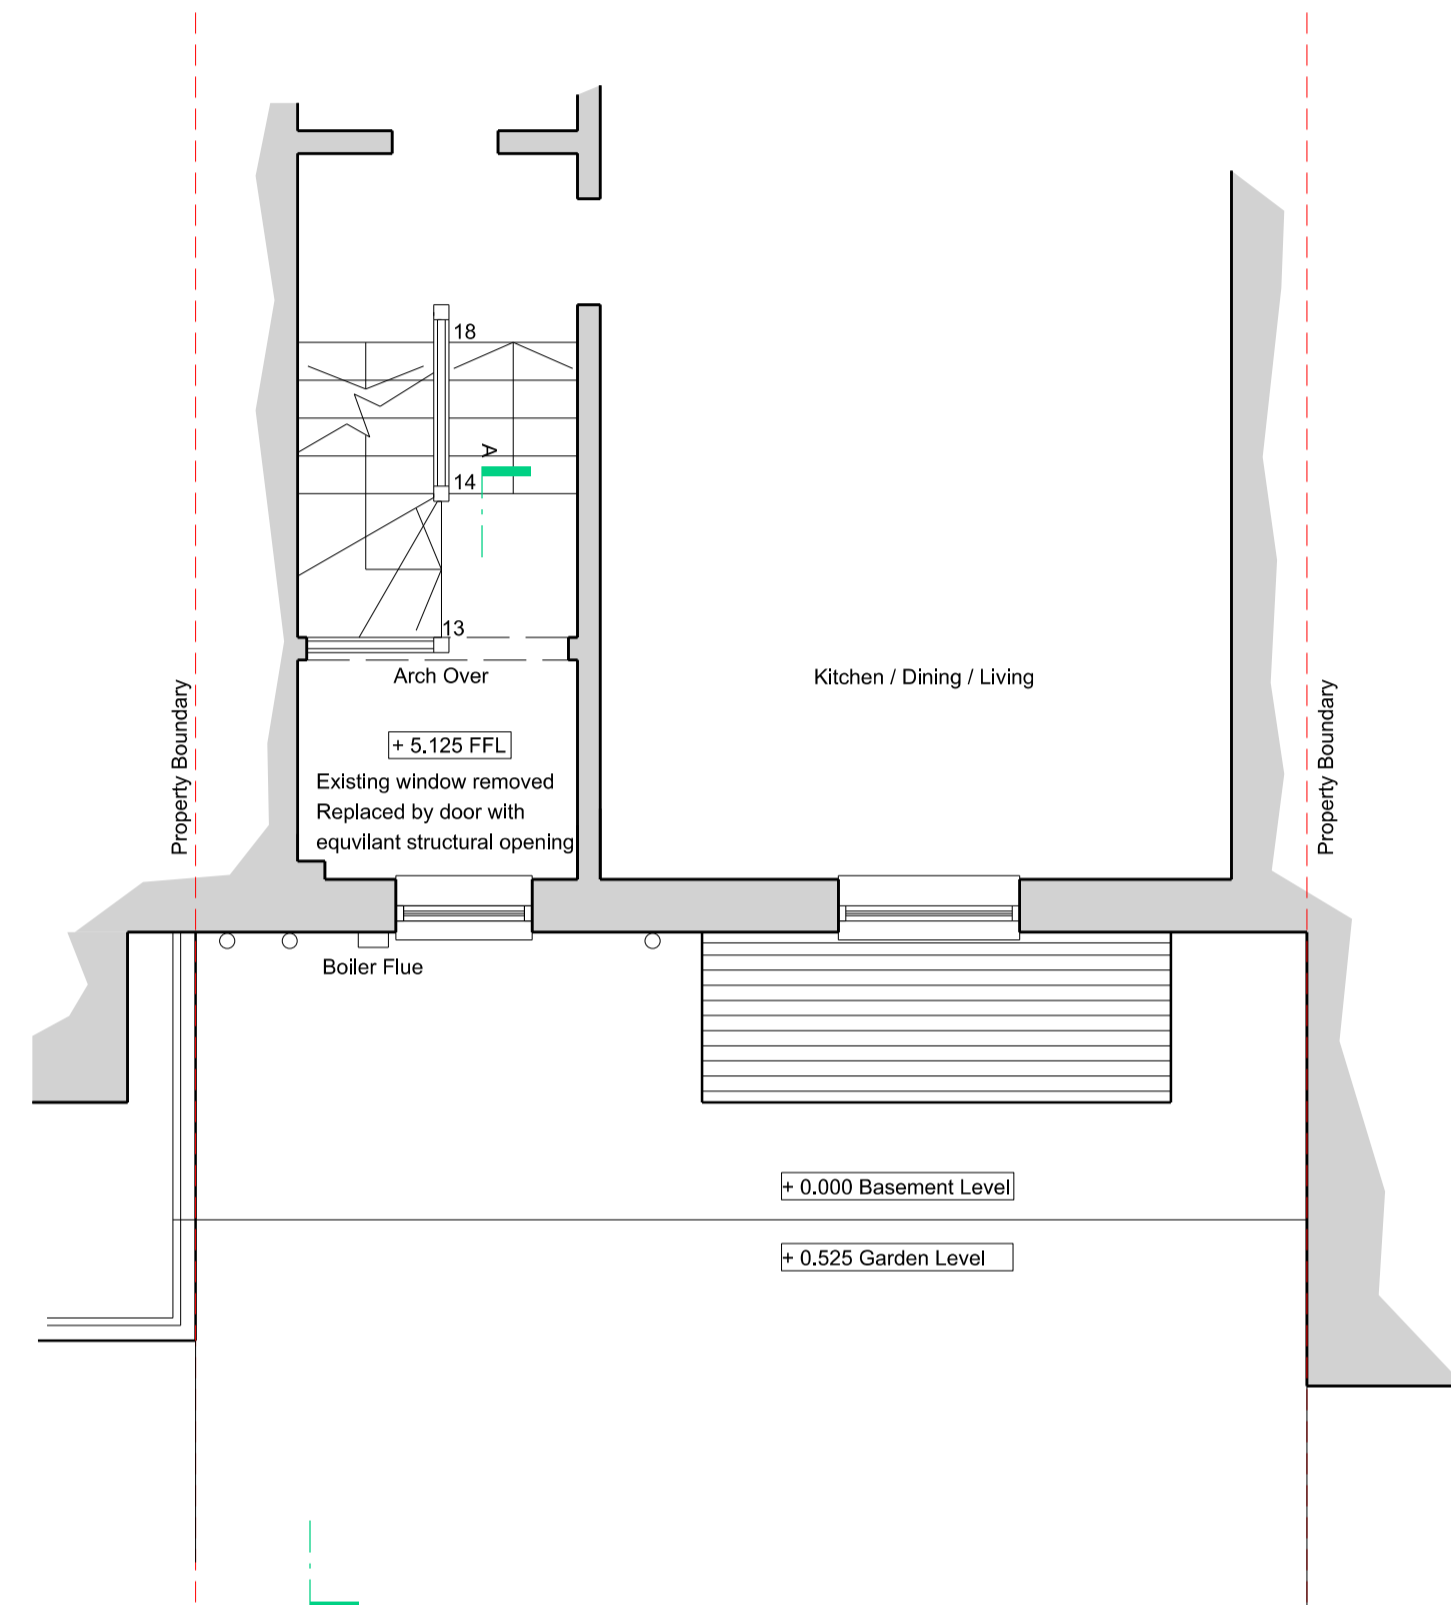


First Floor Plan 1:50

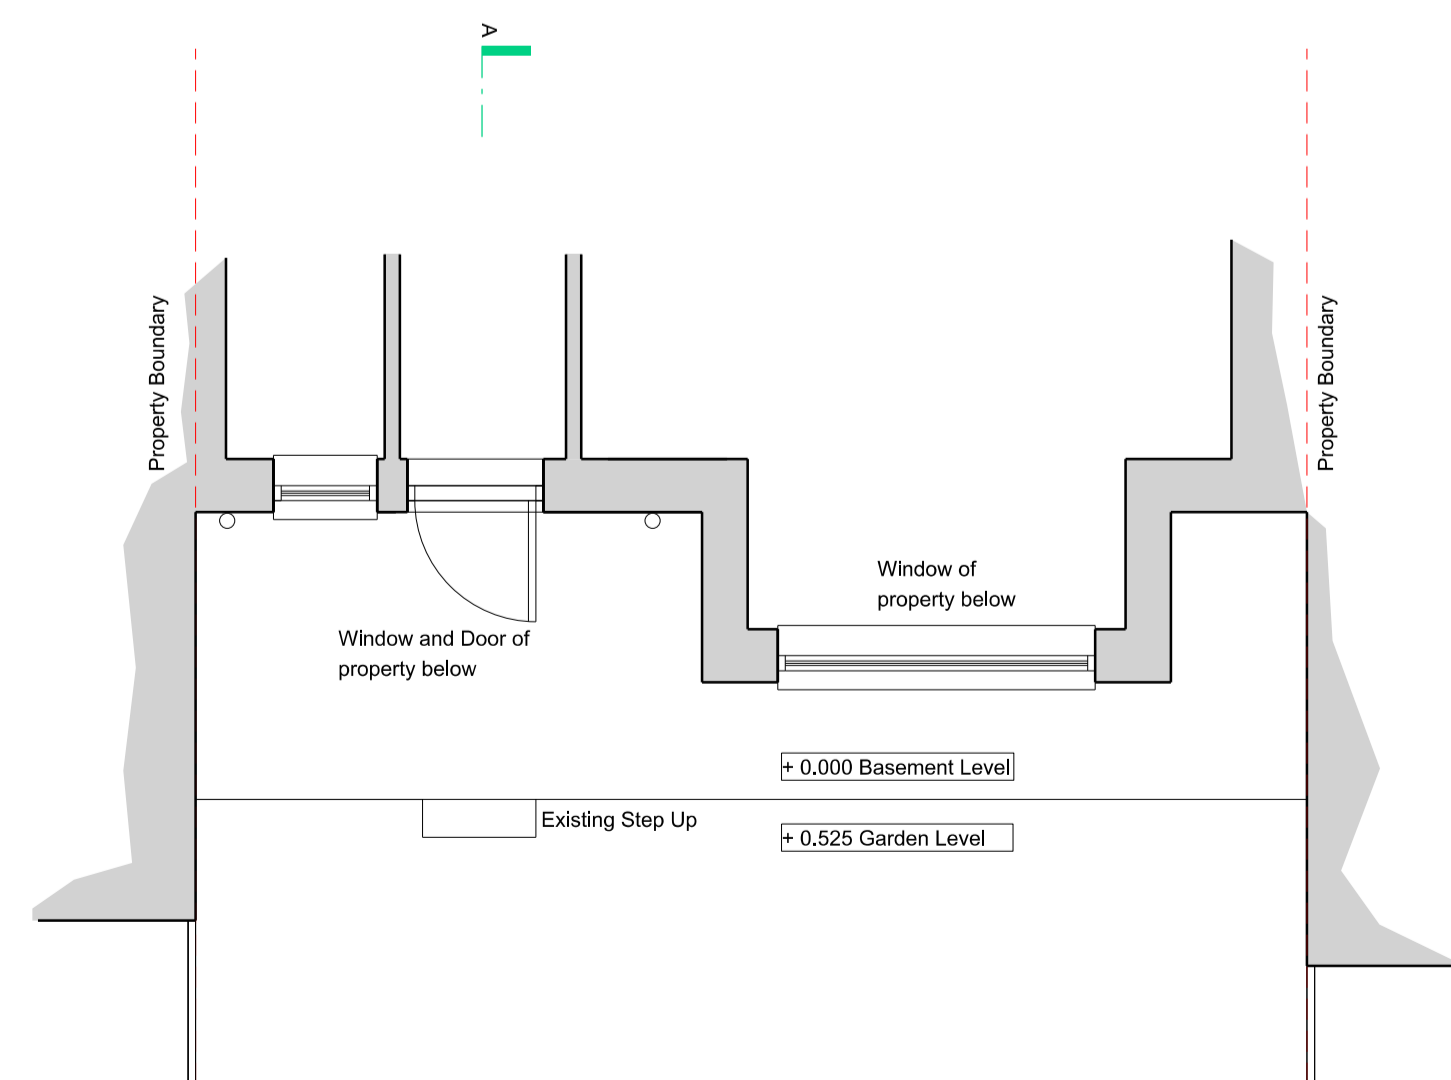

Ground Floor Plan 1:50

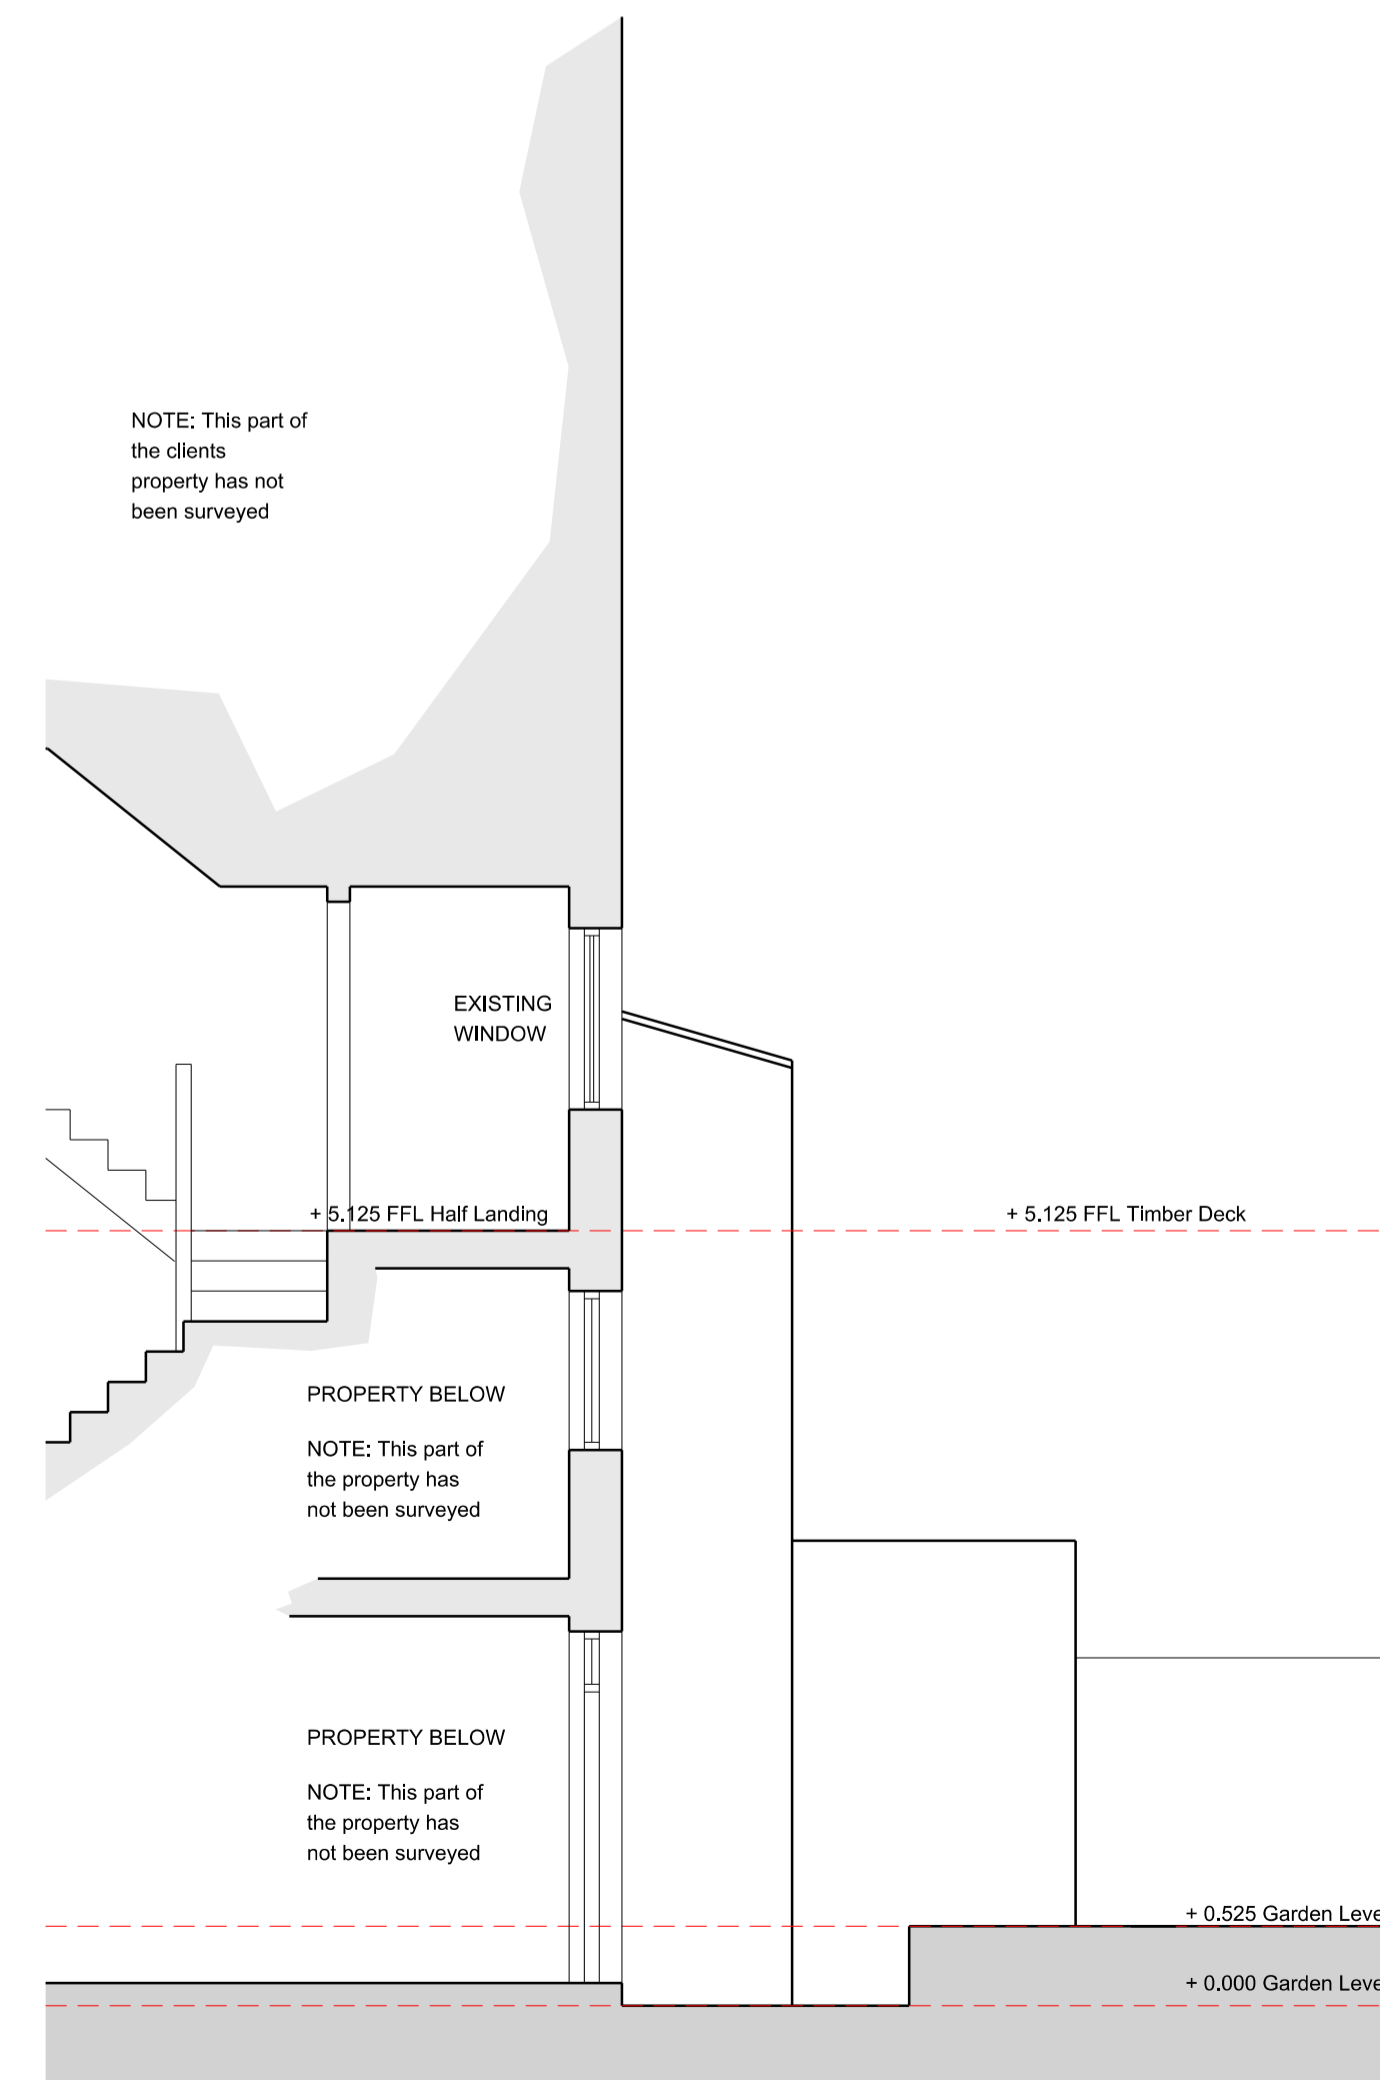

Section A-A 1:50

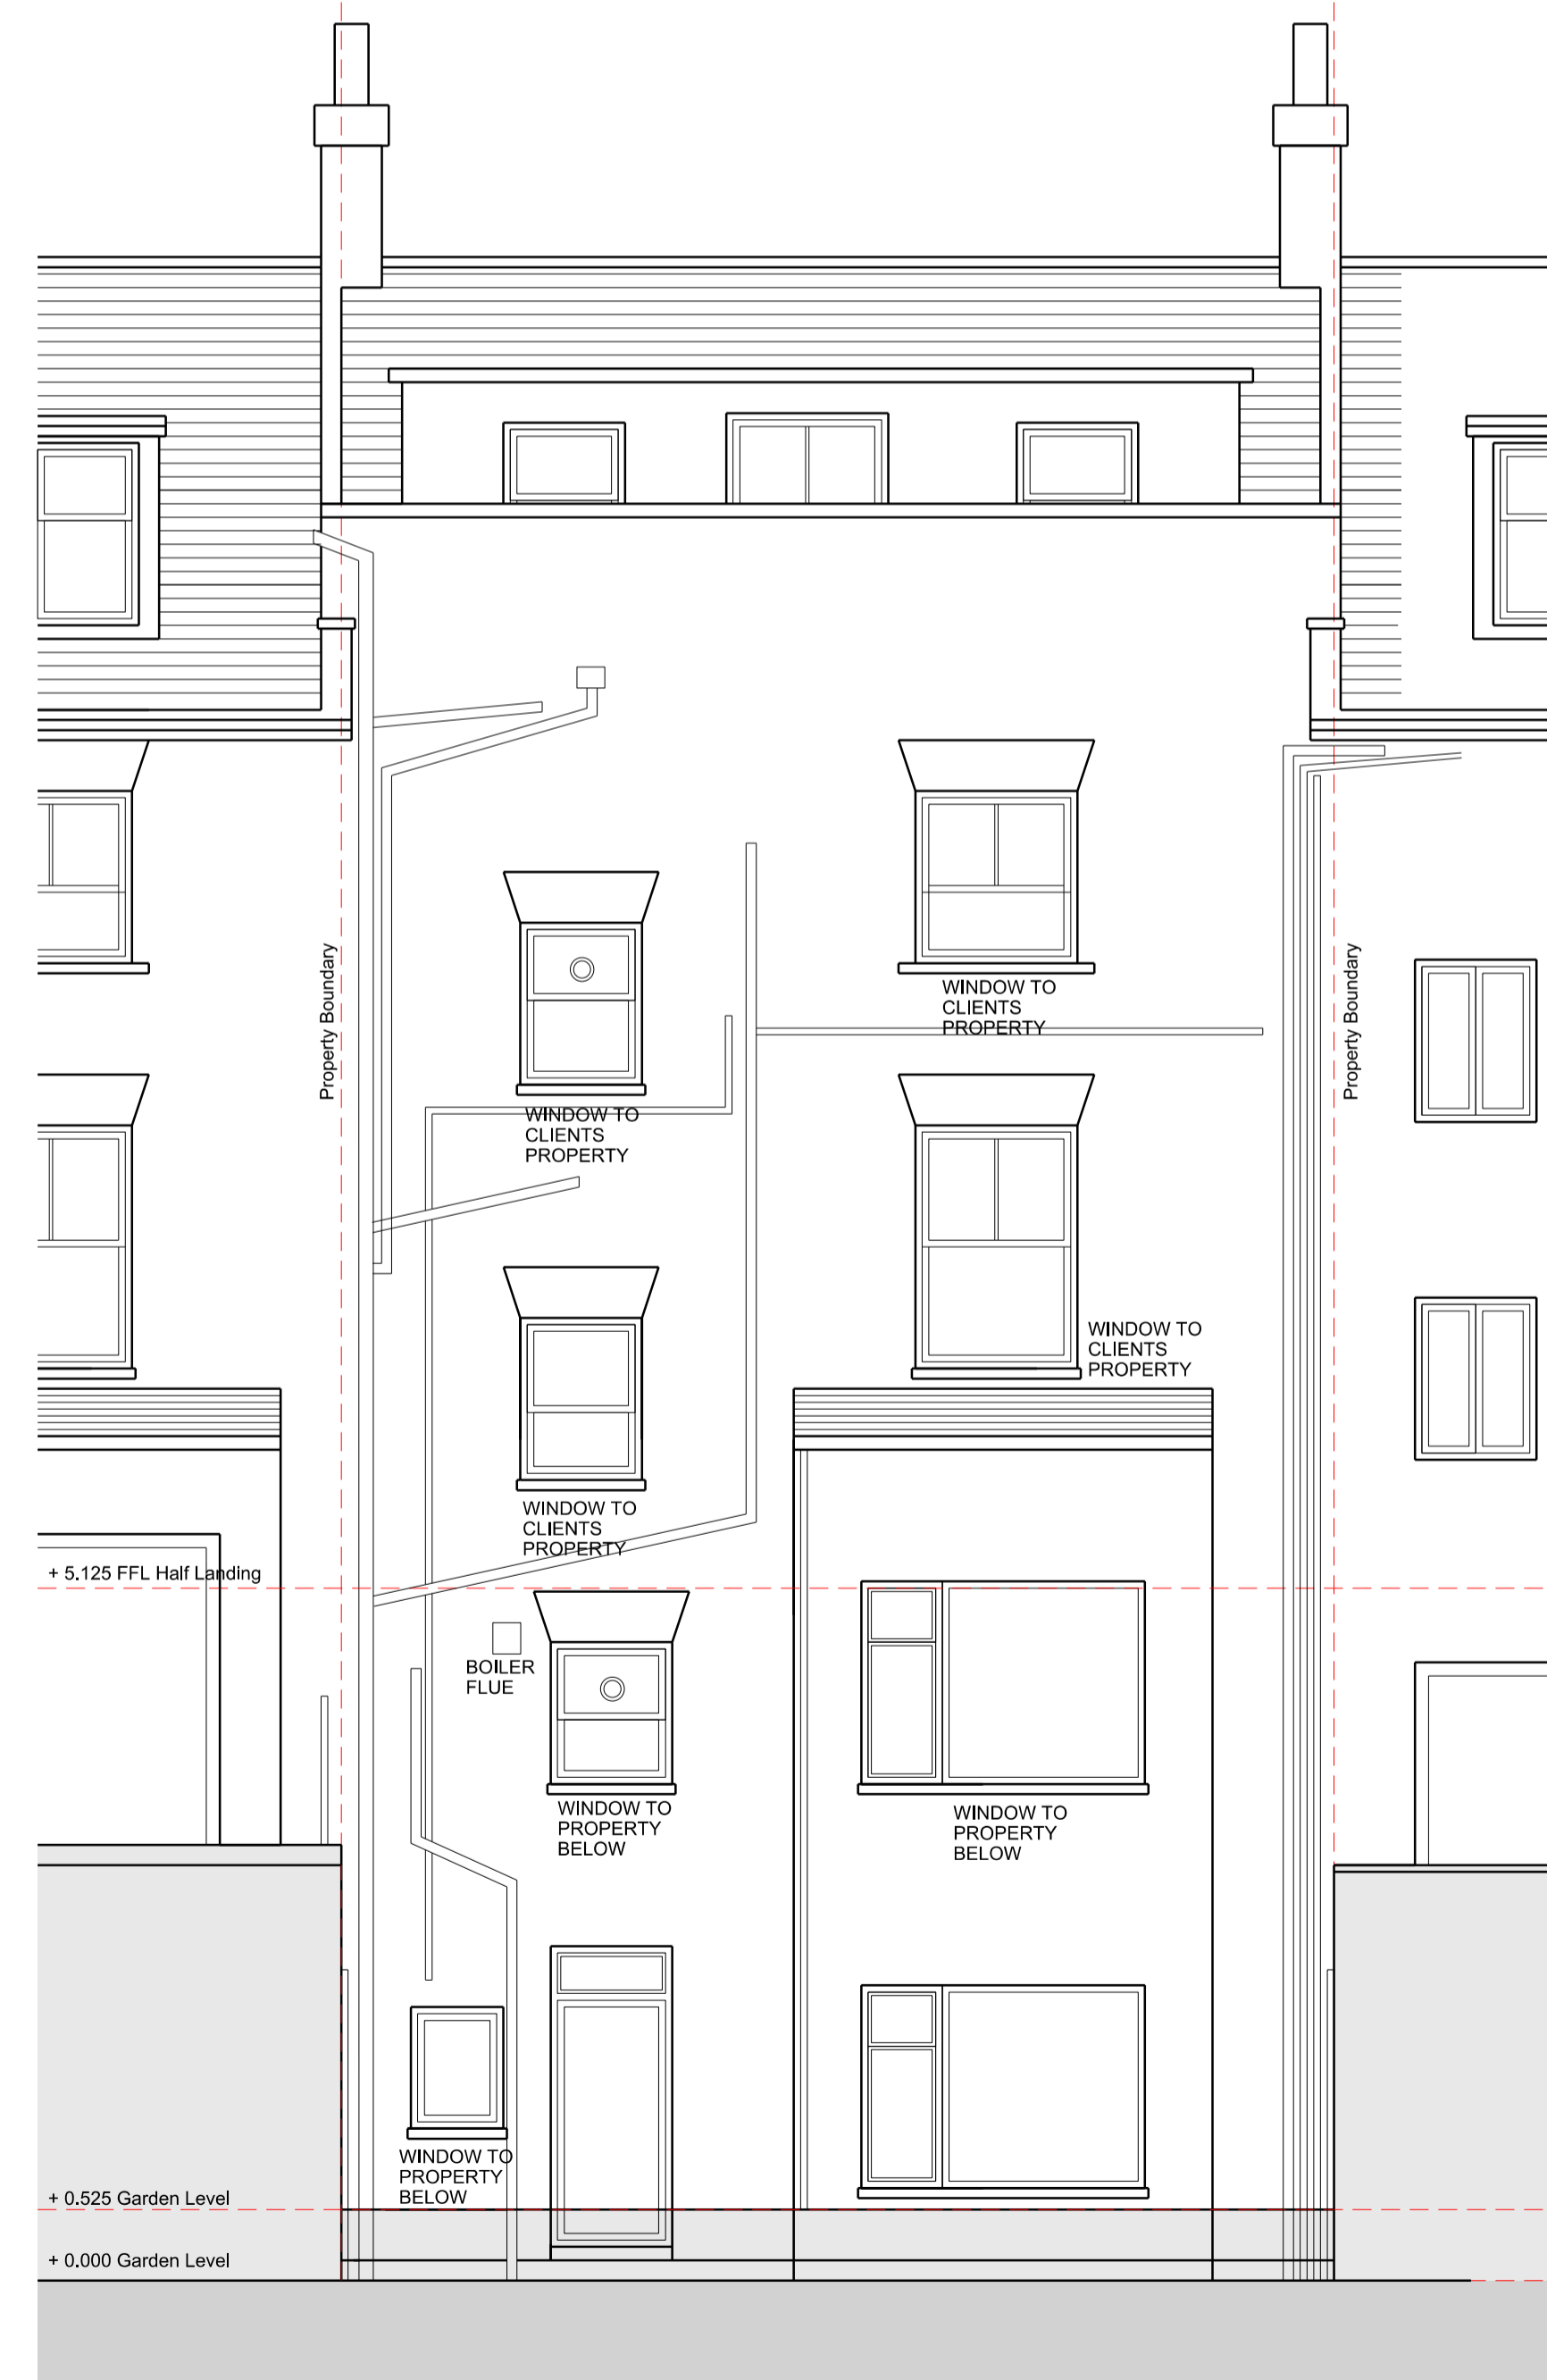

Rear Elevation 1:50

P01 24.07.15 Planning Issue RXP FL

Rev | Date | Description | Drawn | Chkd

Drawing Status

**PLANNING**

Client  
**Ms. Eva Hoffman**

**JOHN THOMPSON & PARTNERS**  
 23-25 Great Sutton Street  
 London, EC1V 0DN  
 T: +44 (0)20 7017 1780  
 F: +44 (0)20 7017 1781  
 W: www.jtp.co.uk

Project  
**Works to 18 Goldhurst Terrace  
 External Stair**

Drawing Title  
**Existing  
 Plan and Elevation**

Scale @ A1 1:50 Job Ref. 00917B

Drawing No. 00917B\_001 Revision P01

Scale Bar  
 0 0.5 1 1.5 2 2.5m

