




K-01 Lower Floor Plan Level -03

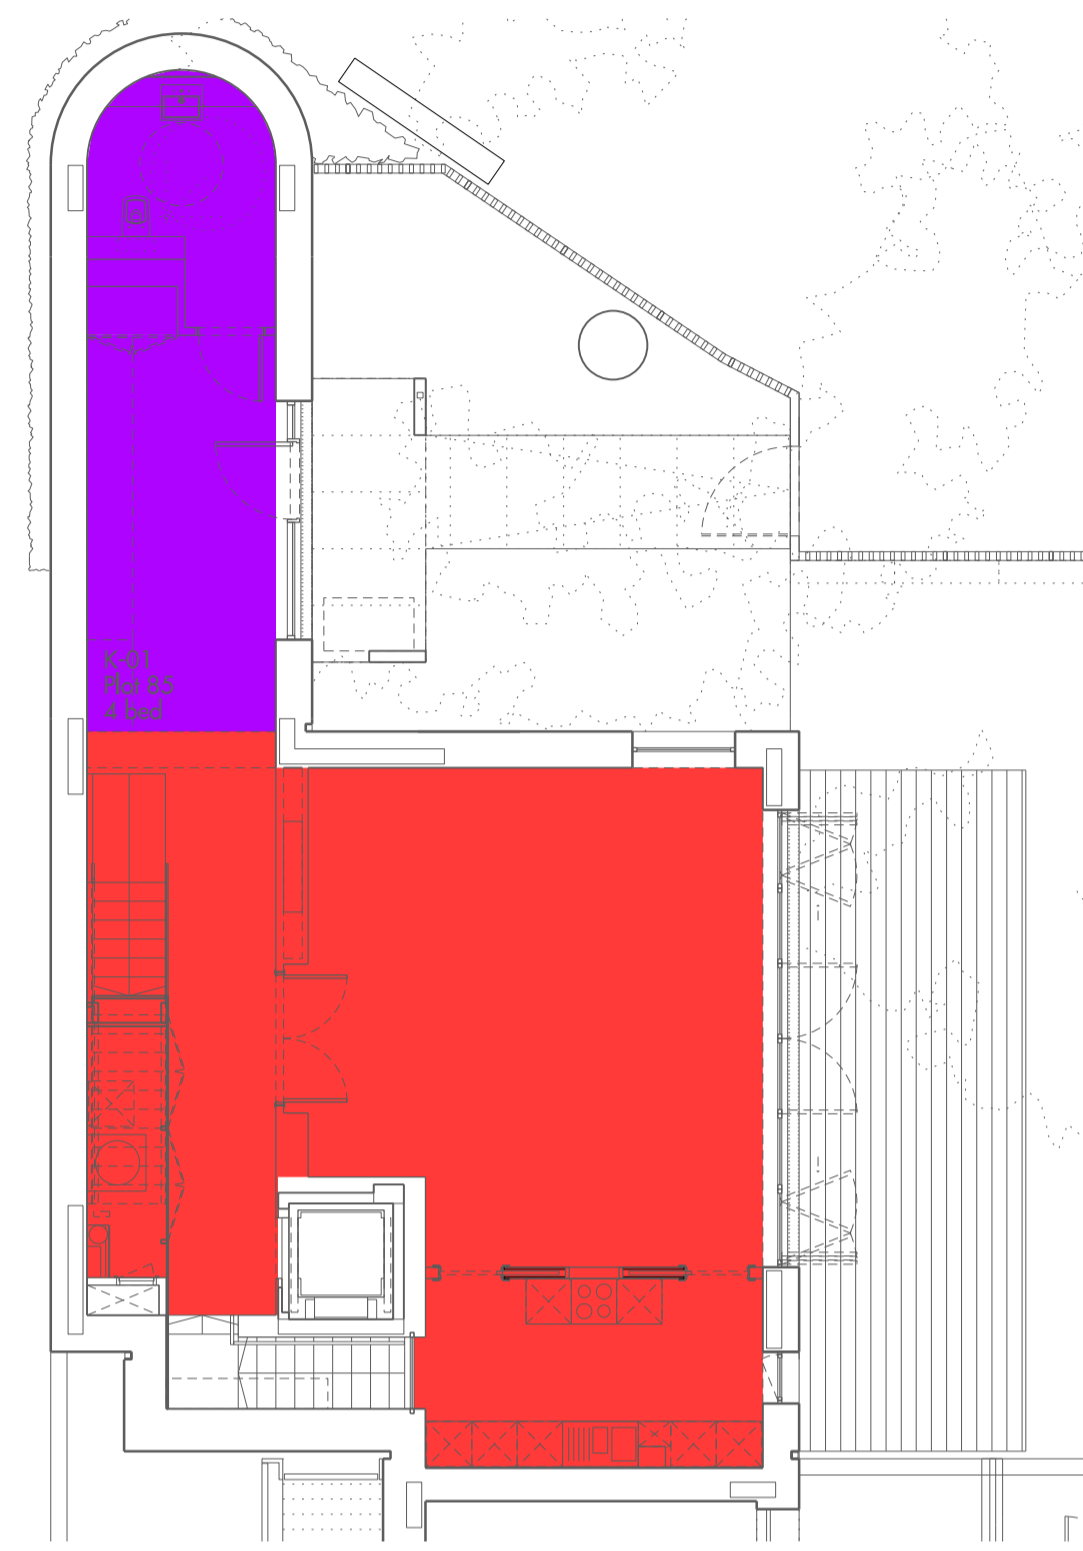


K-01 Entry Floor Plan Level -02

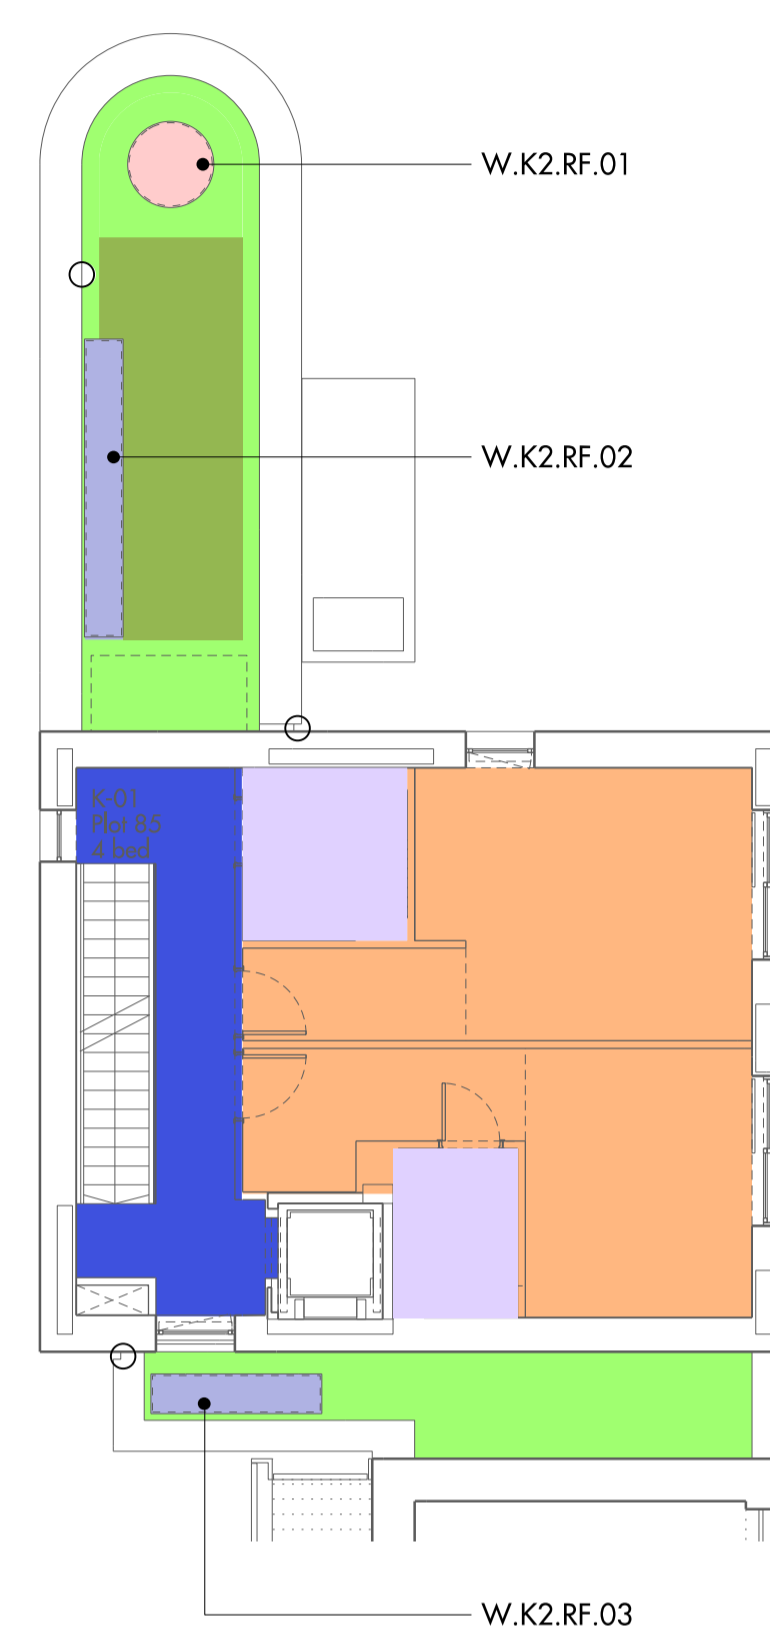

K-01 Floor Plan Level -01

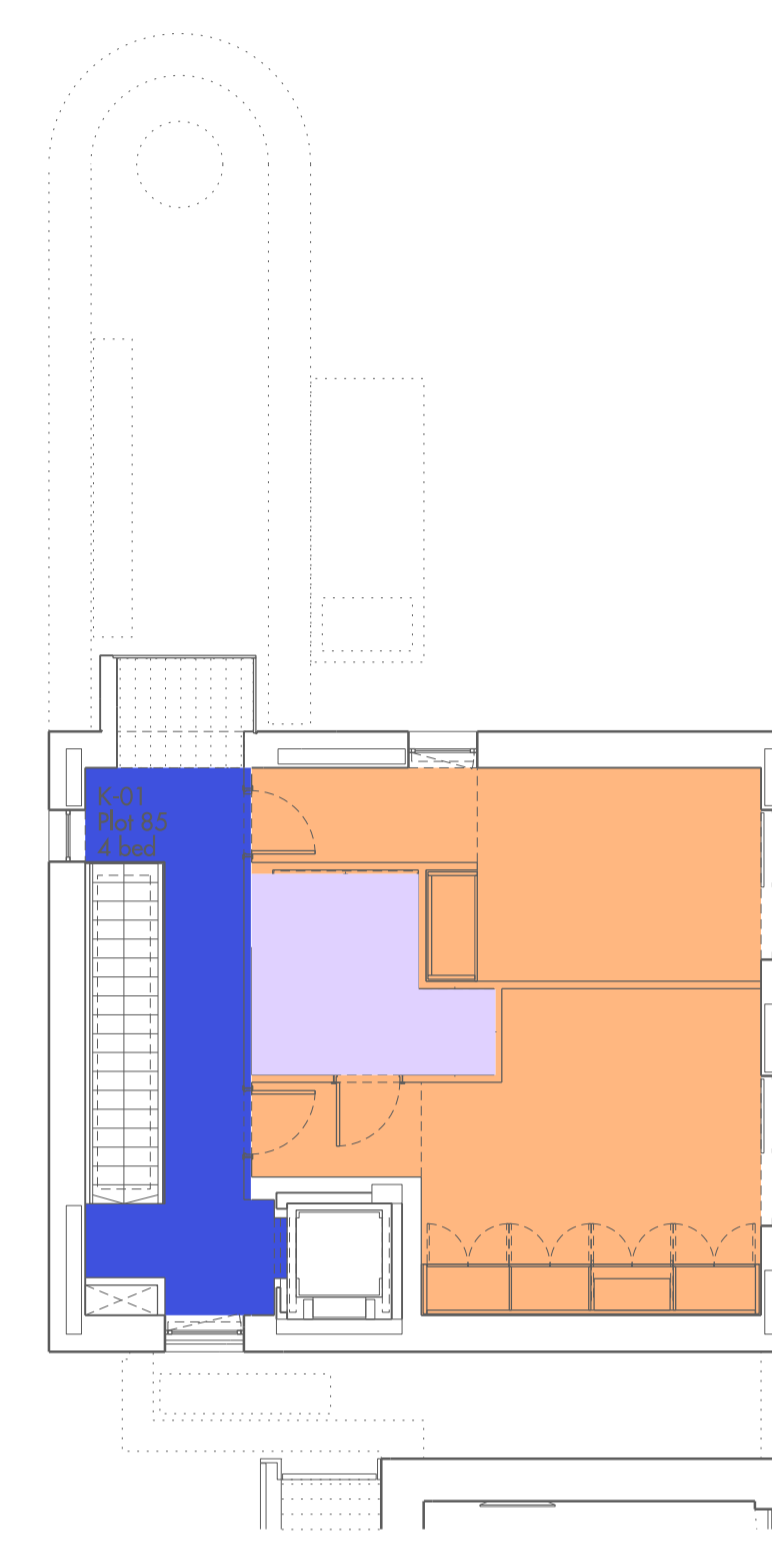

K-01 Floor Plan Level 00

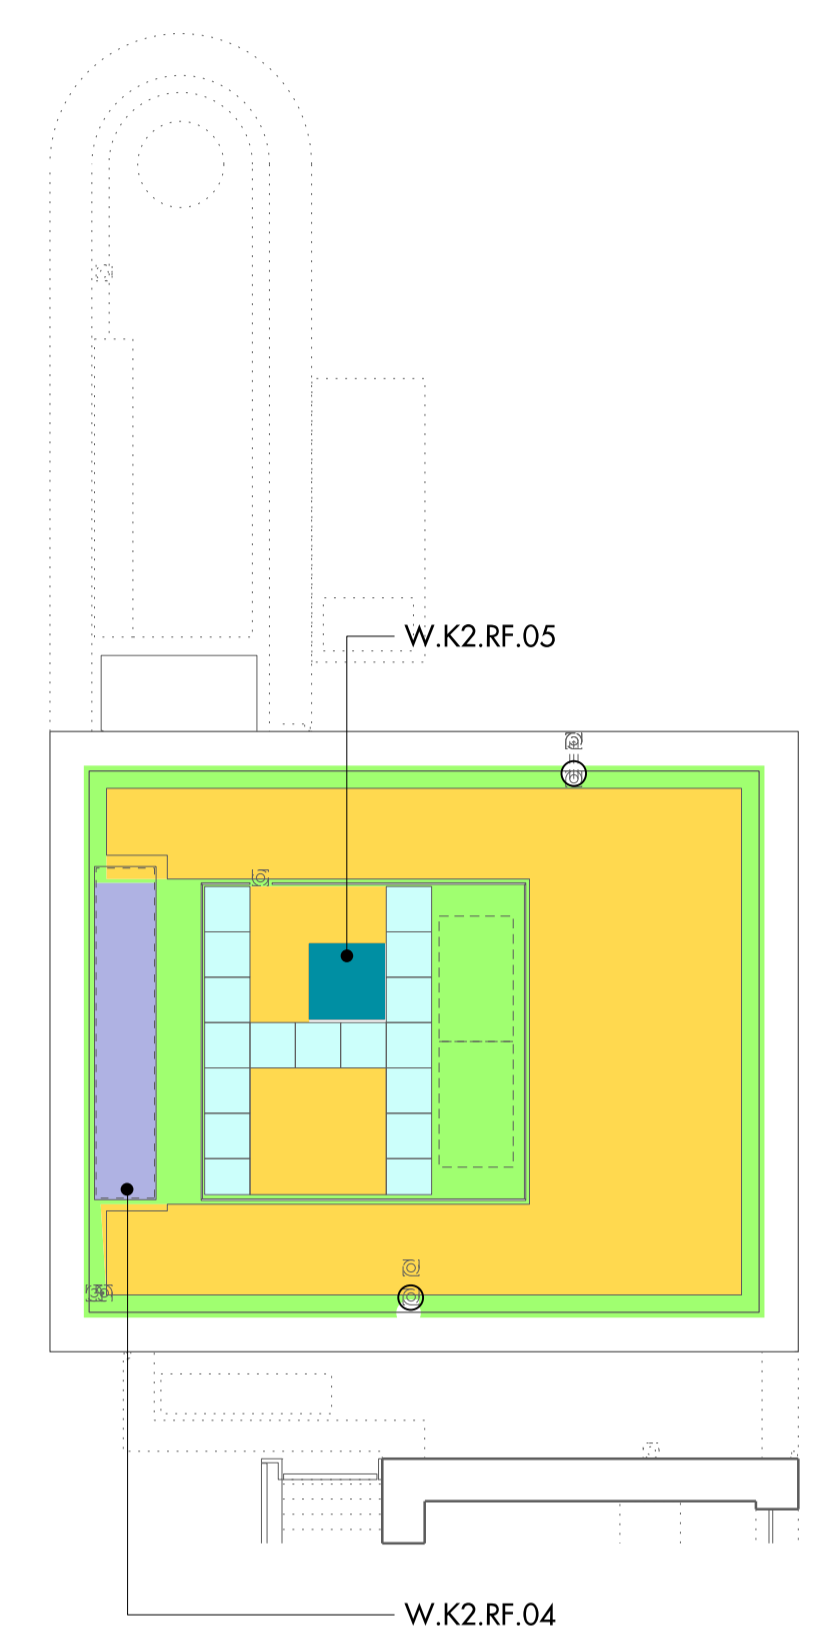

K-01 Roof Plan

NOTES:

Drawings to be read in conjunction with:  
 - 809\_06\_06 General Arrangement series  
 - 809\_20\_RFS\_roof specification  
 - 809\_20\_FLS\_Floor systems specification  
 - 809\_20\_SCR-Screed systems specification

KEY:

ROOF TYPES

- RFS - 600
- RFS - 601
- RFS - 602
- RFS - 603

FLOOR TYPES


- SCR - 600
- SCR - 601
- SCR - 605
- SCR - 602
- SCR - 603
- SCR - 604
- SCR - 606

WINDOW TYPES

- WIN - 640
- WIN - 641
- WIN - 642


ACCESSORIES

- RWO - Rainwater outlet

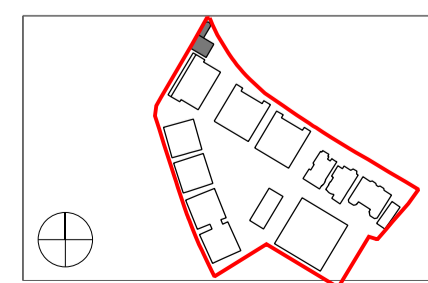

Do not scale from this drawing. Use figured dimensions only. Figured dimensions are in millimetres. All levels are in metres. All dimensions and levels shall be verified on site before proceeding with works. Detailed site survey to be carried out to verify positions and level relationships with site features and ordnance survey. Boundaries are indicative only and are to be verified by others. The architect must be notified of any discrepancy. Where building components are described in the specification as contractor designed, "construction" information relating to those components on this drawing represents design intent only.

REV	DATE	DESCRIPTION	CKD	REV	DATE	DESCRIPTION	CKD
P1	24.04.2015	ISSUE FOR INFORMATION	NR				
T1	24.07.2015	ISSUED FOR TENDER	NR				

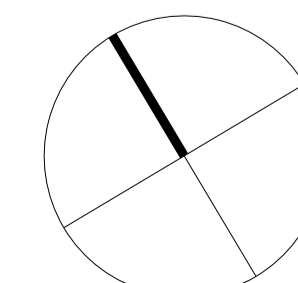

Alles and Morrison  
 85 Southwark Street  
 London SE1 0HX  
 telephone 020 7921 0100  
 facsimile 020 7921 0101  
 email info@allesandmorrison.co.uk  
 A&M JOB NO: 809

K2 SCOPE DRAWING  
 FLOORS AND ROOFS  
 809\_06\_27\_100  
 SCALE 1:50 @A1 1:100@A3