




outline of adjoining  
property at boundary

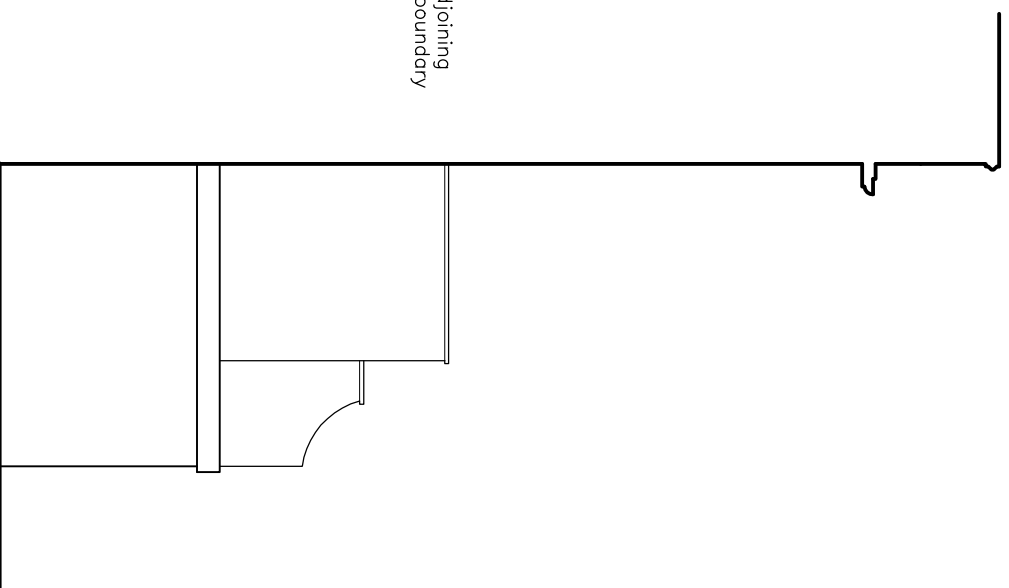


Proposed Side Elevation

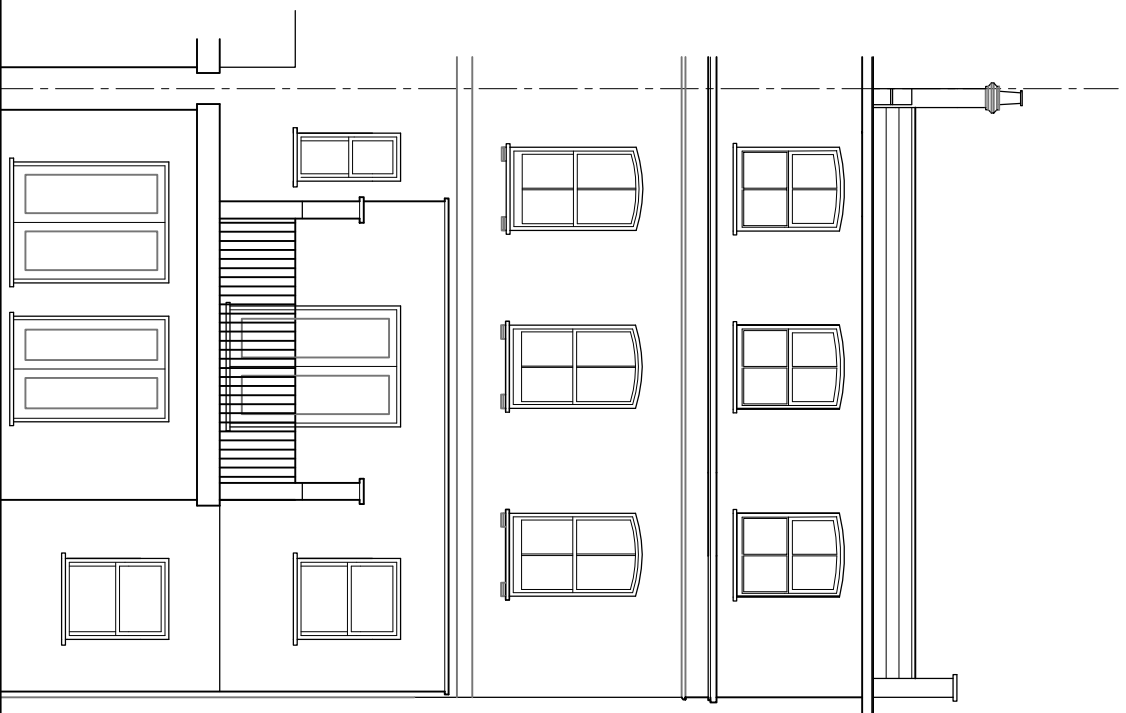

Proposed Rear Elevation

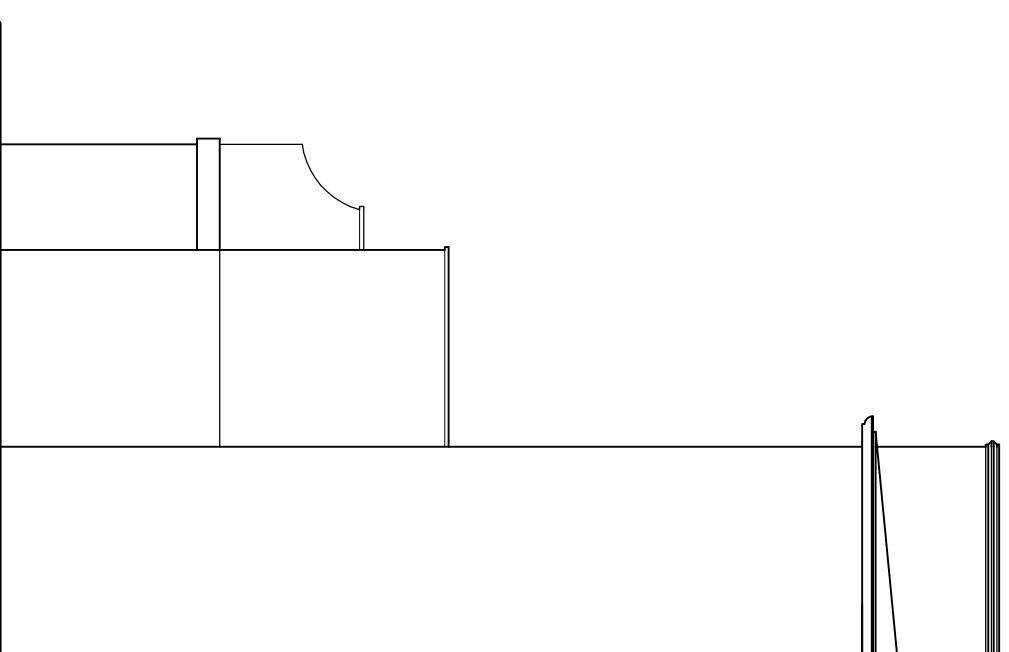


Proposed Side Elevation

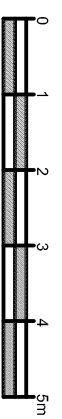

Rev:

Rev:

A 23/07/2015 tdo revised to traditional appearance

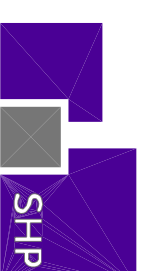

6 Wrotham Business Park  
Barnet, Herts  
EN5 4SZ

t: 0208 275 1080

e: [enquiries@planningconsent.com](mailto:enquiries@planningconsent.com)  
w: [www.planningconsent.com](http://www.planningconsent.com)

Scale: 1:100@A3

Drawing Title:  
**Proposed Elevations**

Drwn: tdo

Date: May 2015

Project:  
Extension to 1st floor flat

Drawing No:

Location:  
149 Abbey Road  
London NW6 4SS

**4733 03 A**

Copyright and design right held by Stuart Henley & Partners Ltd. No unauthorised reproduction permitted.