


DISCLAIMER NOTE


THE COPYRIGHT AND DESIGN RIGHT OF THE DESIGN DOCUMENTS AND OF THE DRAWINGS ARE RESERVED BY MANHIE ASSOCIATES LTD. ANY REPRODUCTION OR USE OF ANY PART OF THESE DOCUMENTS FOR ANY OTHER PROJECT OR WITHOUT THE EXPRESS WRITTEN PERMISSION OF MANHIE ASSOCIATES LTD.

NOTES

1. DO NOT SCALE THIS DRAWING
2. THE DIMENSIONS OF THE FLOOR CONSTRUCTION SHALL TAKE PRECEDENCE OVER THE DIMENSIONS OF THE STRUCTURE
3. ALL ADAPTABLE HIGHWAY CONSTRUCTION WORKS SHALL BE CARRIED OUT TO THE STANDARD Laid DOWN IN THE CURRENT EDITION OF THE STANDARDS FOR HIGHWAY CONSTRUCTION
4. ALL ADAPTABLE HIGHWAY CONSTRUCTION WORKS SHALL BE CARRIED OUT TO THE STANDARD Laid DOWN IN THE CURRENT EDITION OF THE STANDARDS FOR HIGHWAY CONSTRUCTION
5. ALL STREETS WITHIN THE CONSTRUCTION AREA SHALL BE CARRIED OUT TO THE STANDARD Laid DOWN IN THE CURRENT EDITION OF THE STANDARDS FOR HIGHWAY CONSTRUCTION
6. ALL STREETS WITHIN THE CONSTRUCTION AREA SHALL BE CARRIED OUT TO THE STANDARD Laid DOWN IN THE CURRENT EDITION OF THE STANDARDS FOR HIGHWAY CONSTRUCTION
7. ALL ADAPTABLE HIGHWAY CONSTRUCTION WORKS SHALL BE CARRIED OUT TO THE STANDARD Laid DOWN IN THE CURRENT EDITION OF THE STANDARDS FOR HIGHWAY CONSTRUCTION
11. WHERE GRAVITY MASS RETENTION STRUCTURES ARE REQUIRED, THEY SHOULD BE PROVIDED WITHIN THE CONSTRUCTION AREA
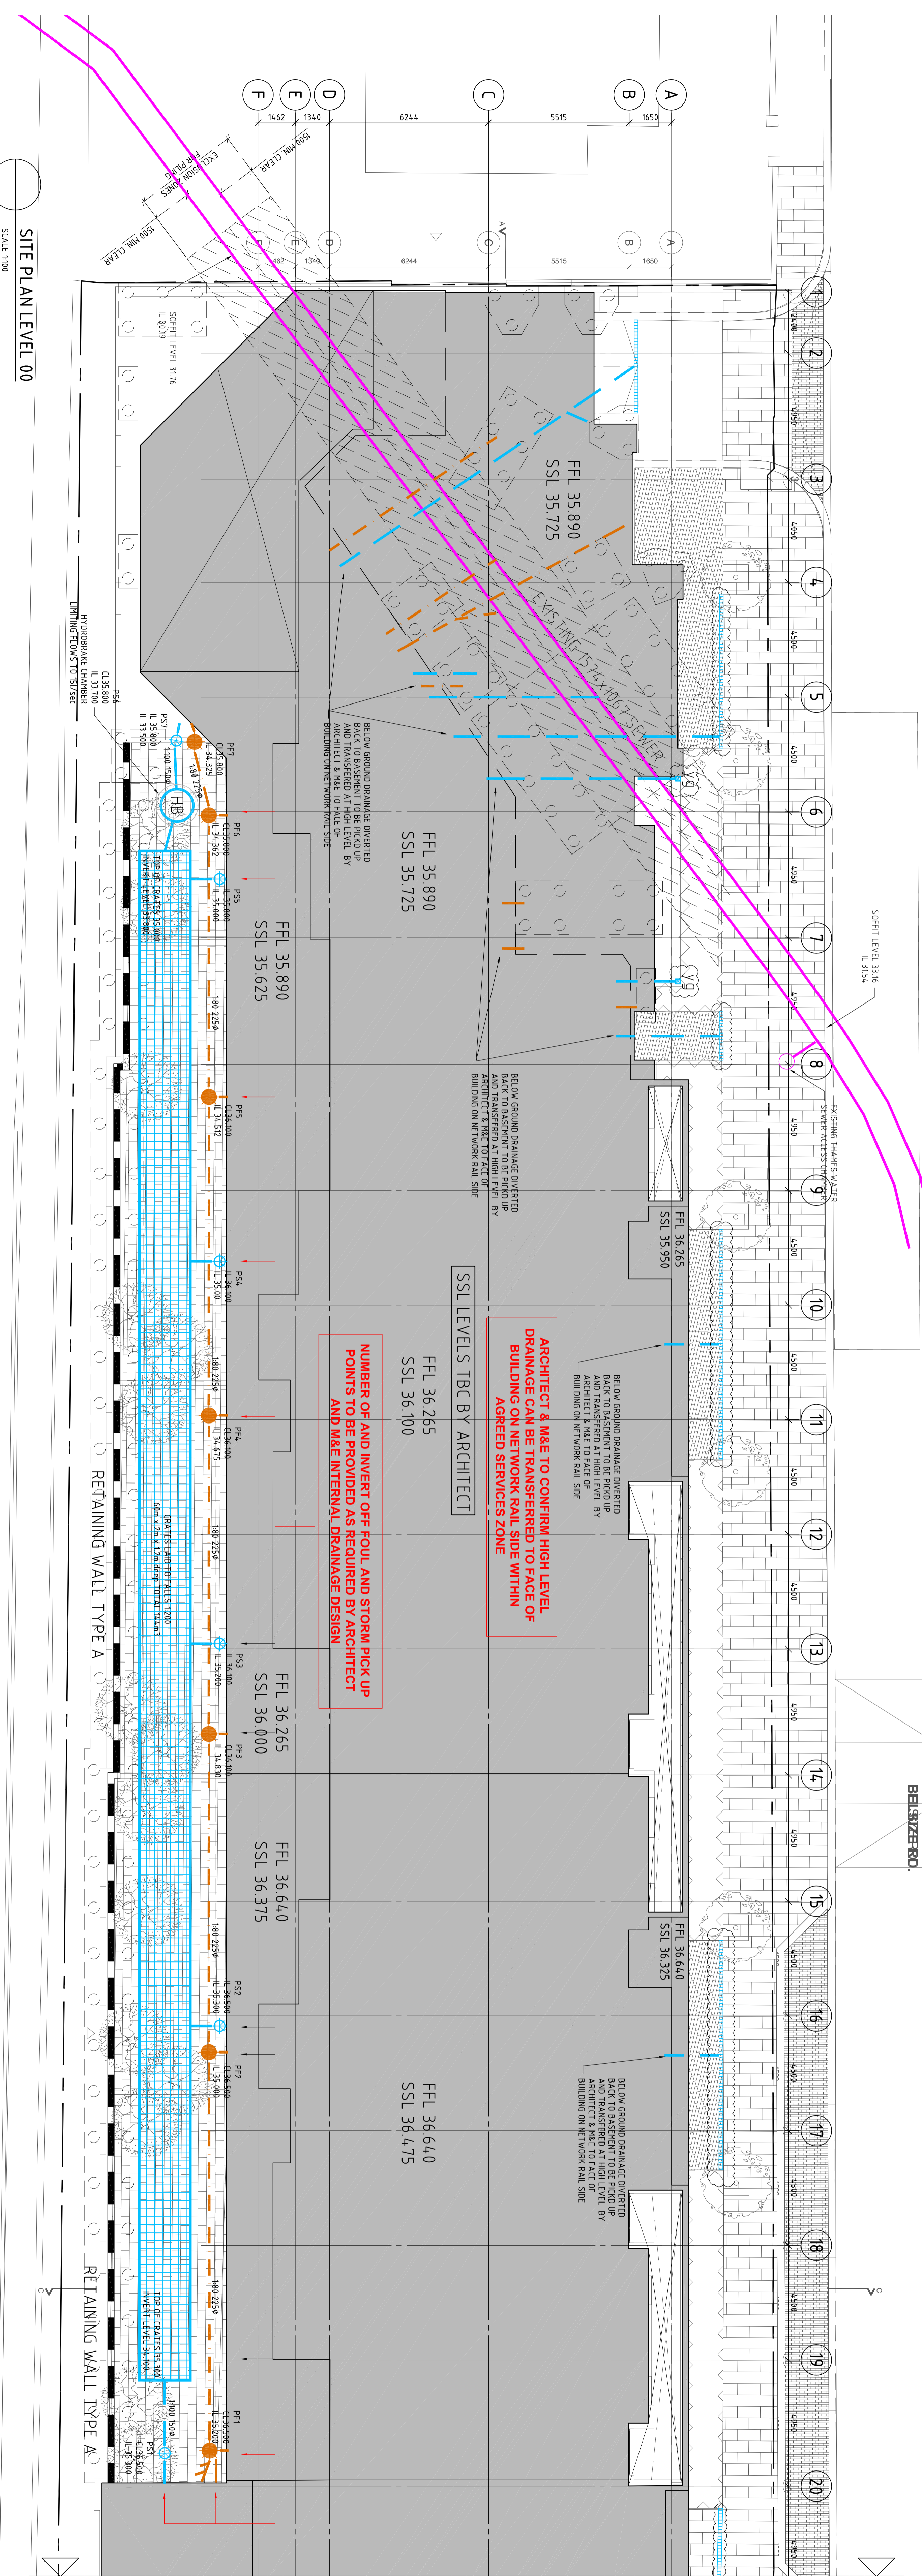

SITE PLAN LEVEL 00
SCALE 1:100

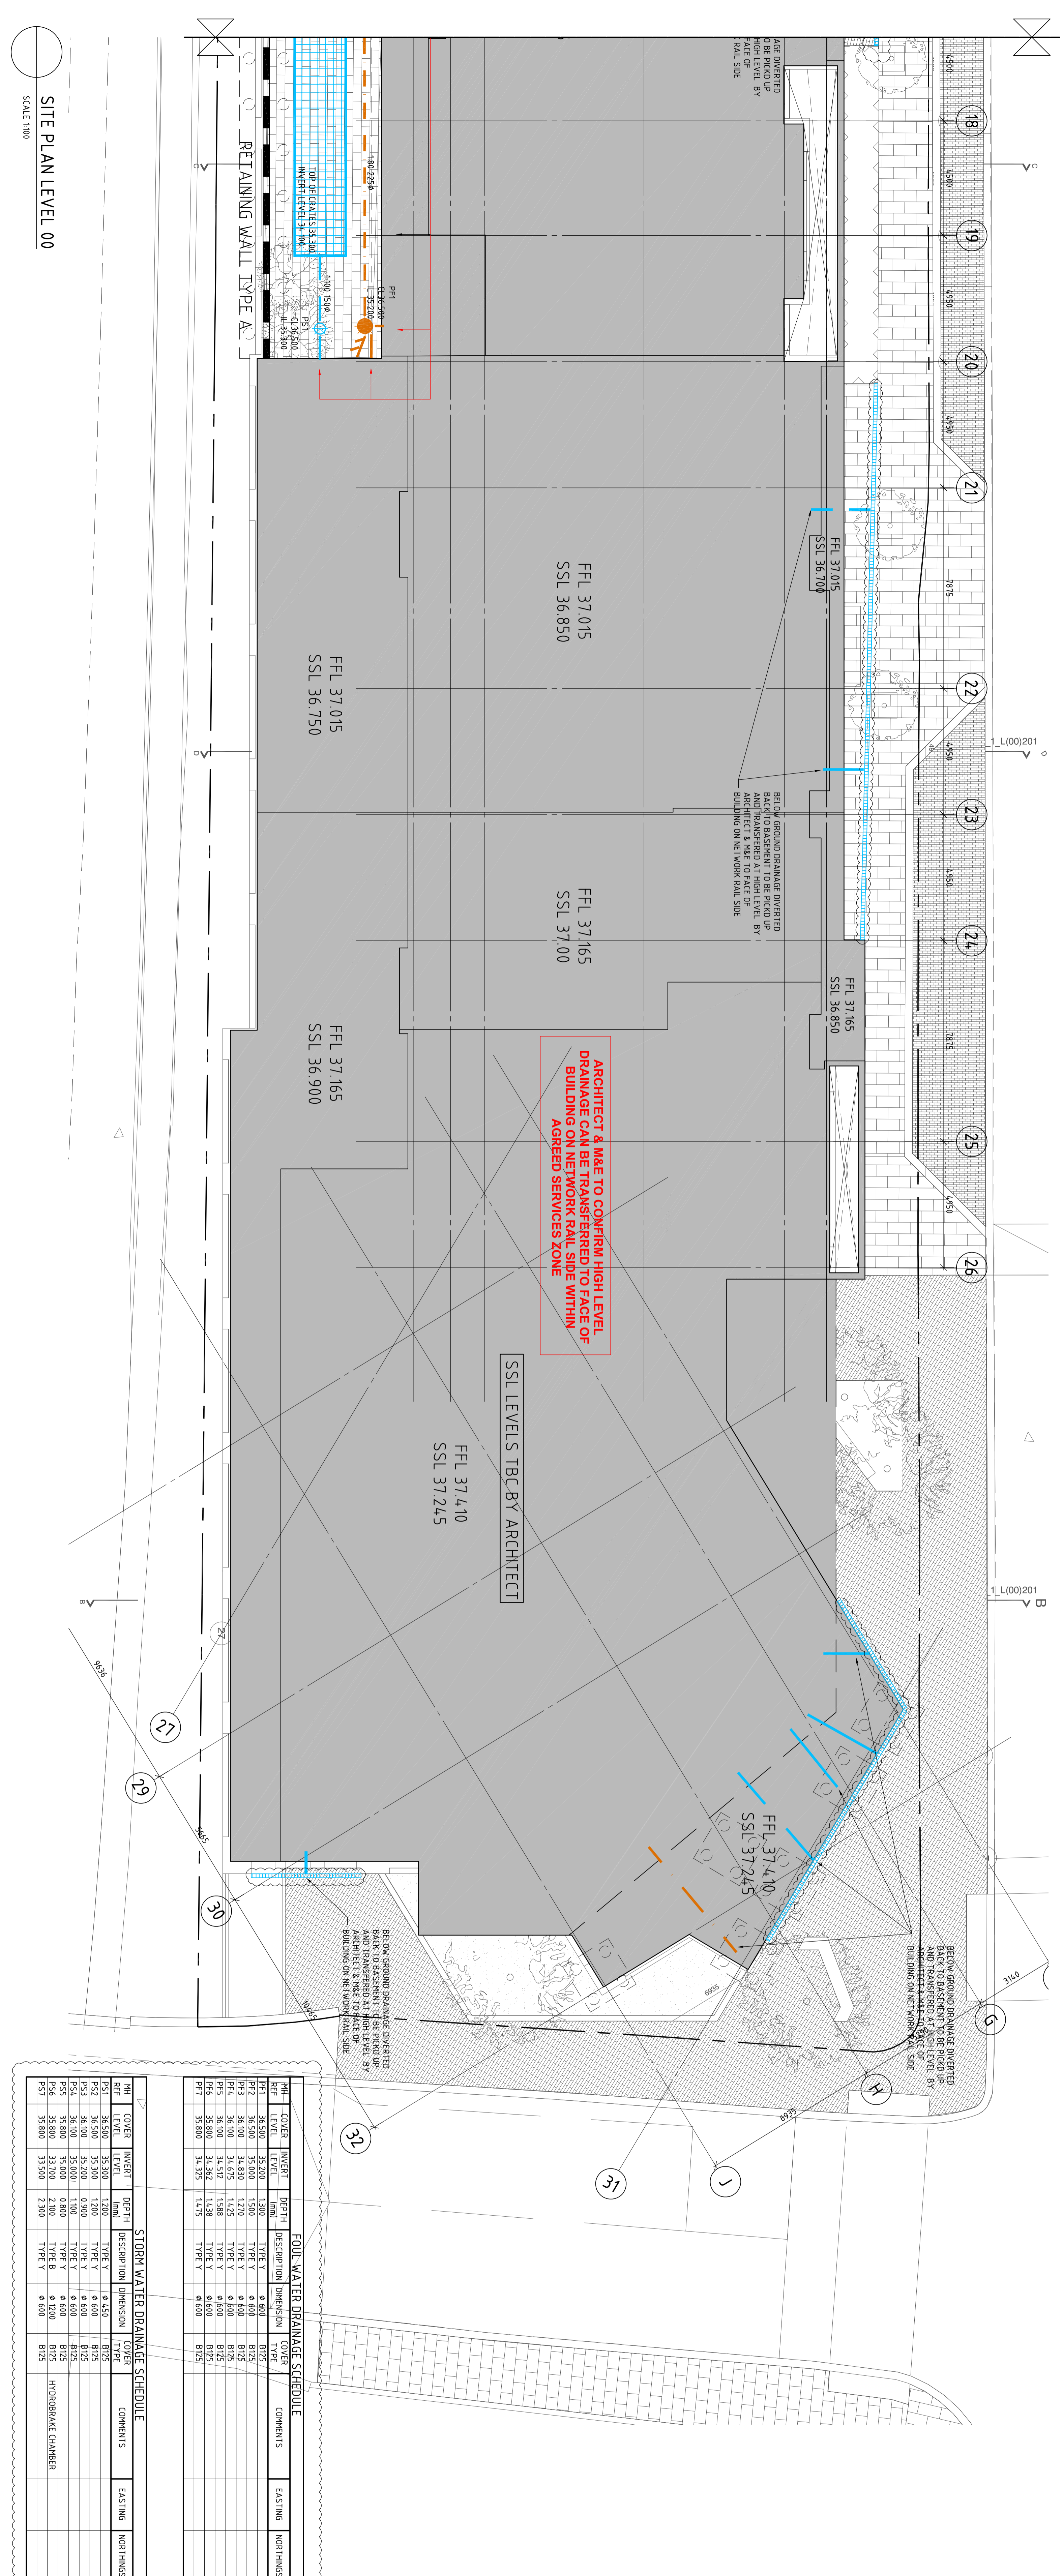

SITE PLAN LEVEL 00
SCALE 1:100

FOUL WATER DRAINAGE SCHEDULE					
NO.	COVER	INVERT	DPTH	DESCRIPTION	COVER
F1	36.550	35.300	1.250	TYPE X	Ø 400
F2	36.500	35.300	1.200	TYPE Y	Ø 400
F3	36.450	35.300	1.150	TYPE Z	Ø 400
F4	36.400	35.300	1.100	TYPE W	Ø 400
F5	36.350	35.300	1.050	TYPE V	Ø 400
F6	36.300	35.300	1.000	TYPE U	Ø 400
F7	36.250	35.300	0.950	TYPE T	Ø 400
F8	36.200	35.300	0.900	TYPE S	Ø 400
F9	36.150	35.300	0.850	TYPE R	Ø 400
F10	36.100	35.300	0.800	TYPE Q	Ø 400
F11	36.050	35.300	0.750	TYPE P	Ø 400
F12	36.000	35.300	0.700	TYPE O	Ø 400
F13	35.950	35.300	0.650	TYPE N	Ø 400
F14	35.900	35.300	0.600	TYPE M	Ø 400
F15	35.850	35.300	0.550	TYPE L	Ø 400
F16	35.800	35.300	0.500	TYPE K	Ø 400
F17	35.750	35.300	0.450	TYPE J	Ø 400
F18	35.700	35.300	0.400	TYPE I	Ø 400
F19	35.650	35.300	0.350	TYPE H	Ø 400
F20	35.600	35.300	0.300	TYPE G	Ø 400
F21	35.550	35.300	0.250	TYPE F	Ø 400
F22	35.500	35.300	0.200	TYPE E	Ø 400
F23	35.450	35.300	0.150	TYPE D	Ø 400
F24	35.400	35.300	0.100	TYPE C	Ø 400
F25	35.350	35.300	0.050	TYPE B	Ø 400
F26	35.300	35.300	0.000	TYPE A	Ø 400

STORM WATER DRAINAGE SCHEDULE					
NO.	COVER	INVERT	DPTH	DESCRIPTION	COVER
S1	36.550	35.300	1.250	TYPE X	Ø 600
S2	36.500	35.300	1.200	TYPE Y	Ø 600
S3	36.450	35.300	1.150	TYPE Z	Ø 600
S4	36.400	35.300	1.100	TYPE W	Ø 600
S5	36.350	35.300	1.050	TYPE V	Ø 600
S6	36.300	35.300	1.000	TYPE U	Ø 600
S7	36.250	35.300	0.950	TYPE T	Ø 600
S8	36.200	35.300	0.900	TYPE S	Ø 600
S9	36.150	35.300	0.850	TYPE R	Ø 600
S10	36.100	35.300	0.800	TYPE Q	Ø 600
S11	36.050	35.300	0.750	TYPE P	Ø 600
S12	36.000	35.300	0.700	TYPE O	Ø 600
S13	35.950	35.300	0.650	TYPE N	Ø 600
S14	35.900	35.300	0.600	TYPE M	Ø 600
S15	35.850	35.300	0.550	TYPE L	Ø 600
S16	35.800	35.300	0.500	TYPE K	Ø 600
S17	35.750	35.300	0.450	TYPE J	Ø 600
S18	35.700	35.300	0.400	TYPE I	Ø 600
S19	35.650	35.300	0.350	TYPE H	Ø 600
S20	35.600	35.300	0.300	TYPE G	Ø 600
S21	35.550	35.300	0.250	TYPE F	Ø 600
S22	35.500	35.300	0.200	TYPE E	Ø 600
S23	35.450	35.300	0.150	TYPE D	Ø 600
S24	35.400	35.300	0.100	TYPE C	Ø 600
S25	35.350	35.300	0.050	TYPE B	Ø 600
S26	35.300	35.300	0.000	TYPE A	Ø 600

MANHIE ASSOCIATES
ARCHITECTS AND ENGINEERS

TECHNICAL LAYOUT
LEVEL 00

ABBAY AREA REDEVELOPMENT
LONDON NW6

DATE: 24/06/15
DRAWN BY: P2
CHECKED BY: P2
SCALE: 1:100
PROJECT NO: C1060