




01 Proposed Front Elevation
Scale 1:100@A3



02 Proposed Rear Elevation
Scale 1:100@A3

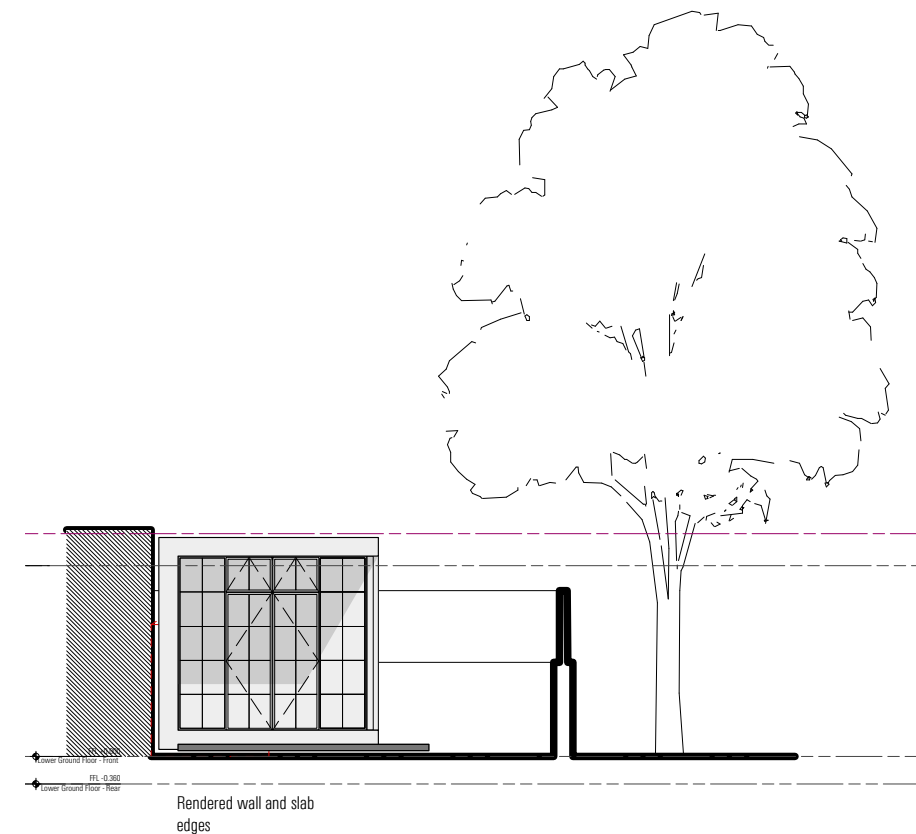

03 Proposed Back garden Rear Elevation - Cabana
Scale 1:100@A3



Information contained within this drawing is the sole copyright of T.A.L.U. and is not to be reproduced without express permission. No implied licence exists. This drawing not to be used for land transfer or valuation purposes. Do not scale from this drawing. All dimensions & levels are to be checked on site by the contractor. Issued for purposes indicated only. Drawing errors and omissions to be reported to the architect.

Revisions
P1 260715 Planning application

Client Toby and Carla	Enric Torner enrictorner@icloud.com 07577016437		
Project Fitzroy Road NW1 8TU	Status P1 Planning	Drawn ET	Checked AD
Drawing Title General Elevations Proposed Front & Rear Elevations	Scale 1:100 @ A3	Date May '15	
Drwg. No. & Revision Fitz-GE01-P1			