




Existing Side Elevation

Existing Rear Elevation

Existing Elevation A - A

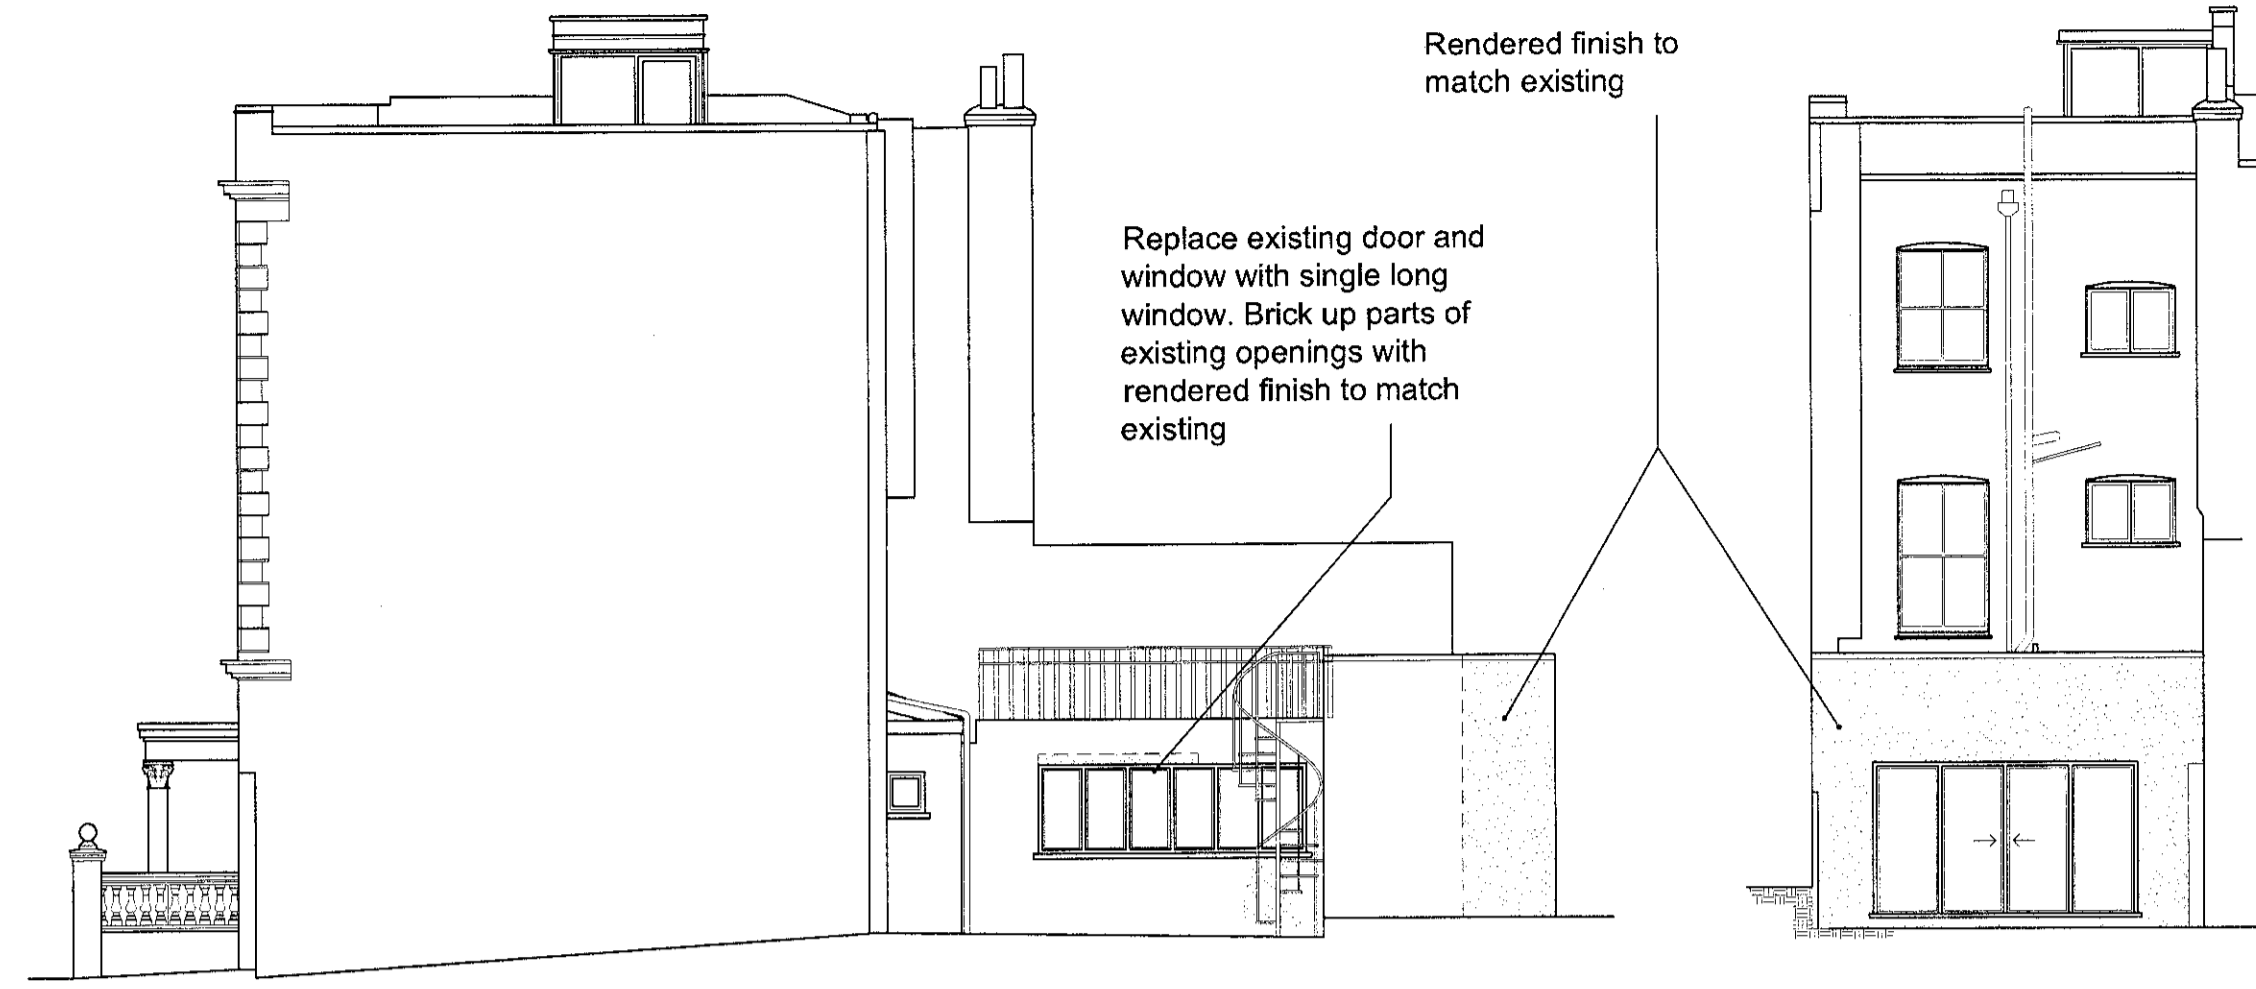

Proposed Side Elevation

Proposed Rear Elevation



Proposed Elevation A - A

Replace existing door and window with single long window. Brick up parts of existing openings with rendered finish to match existing

Rendered finish to match existing

NOTE - all new and replacement doors and windows to be the same style and colour with a common head height

Enlarged replacement door/window

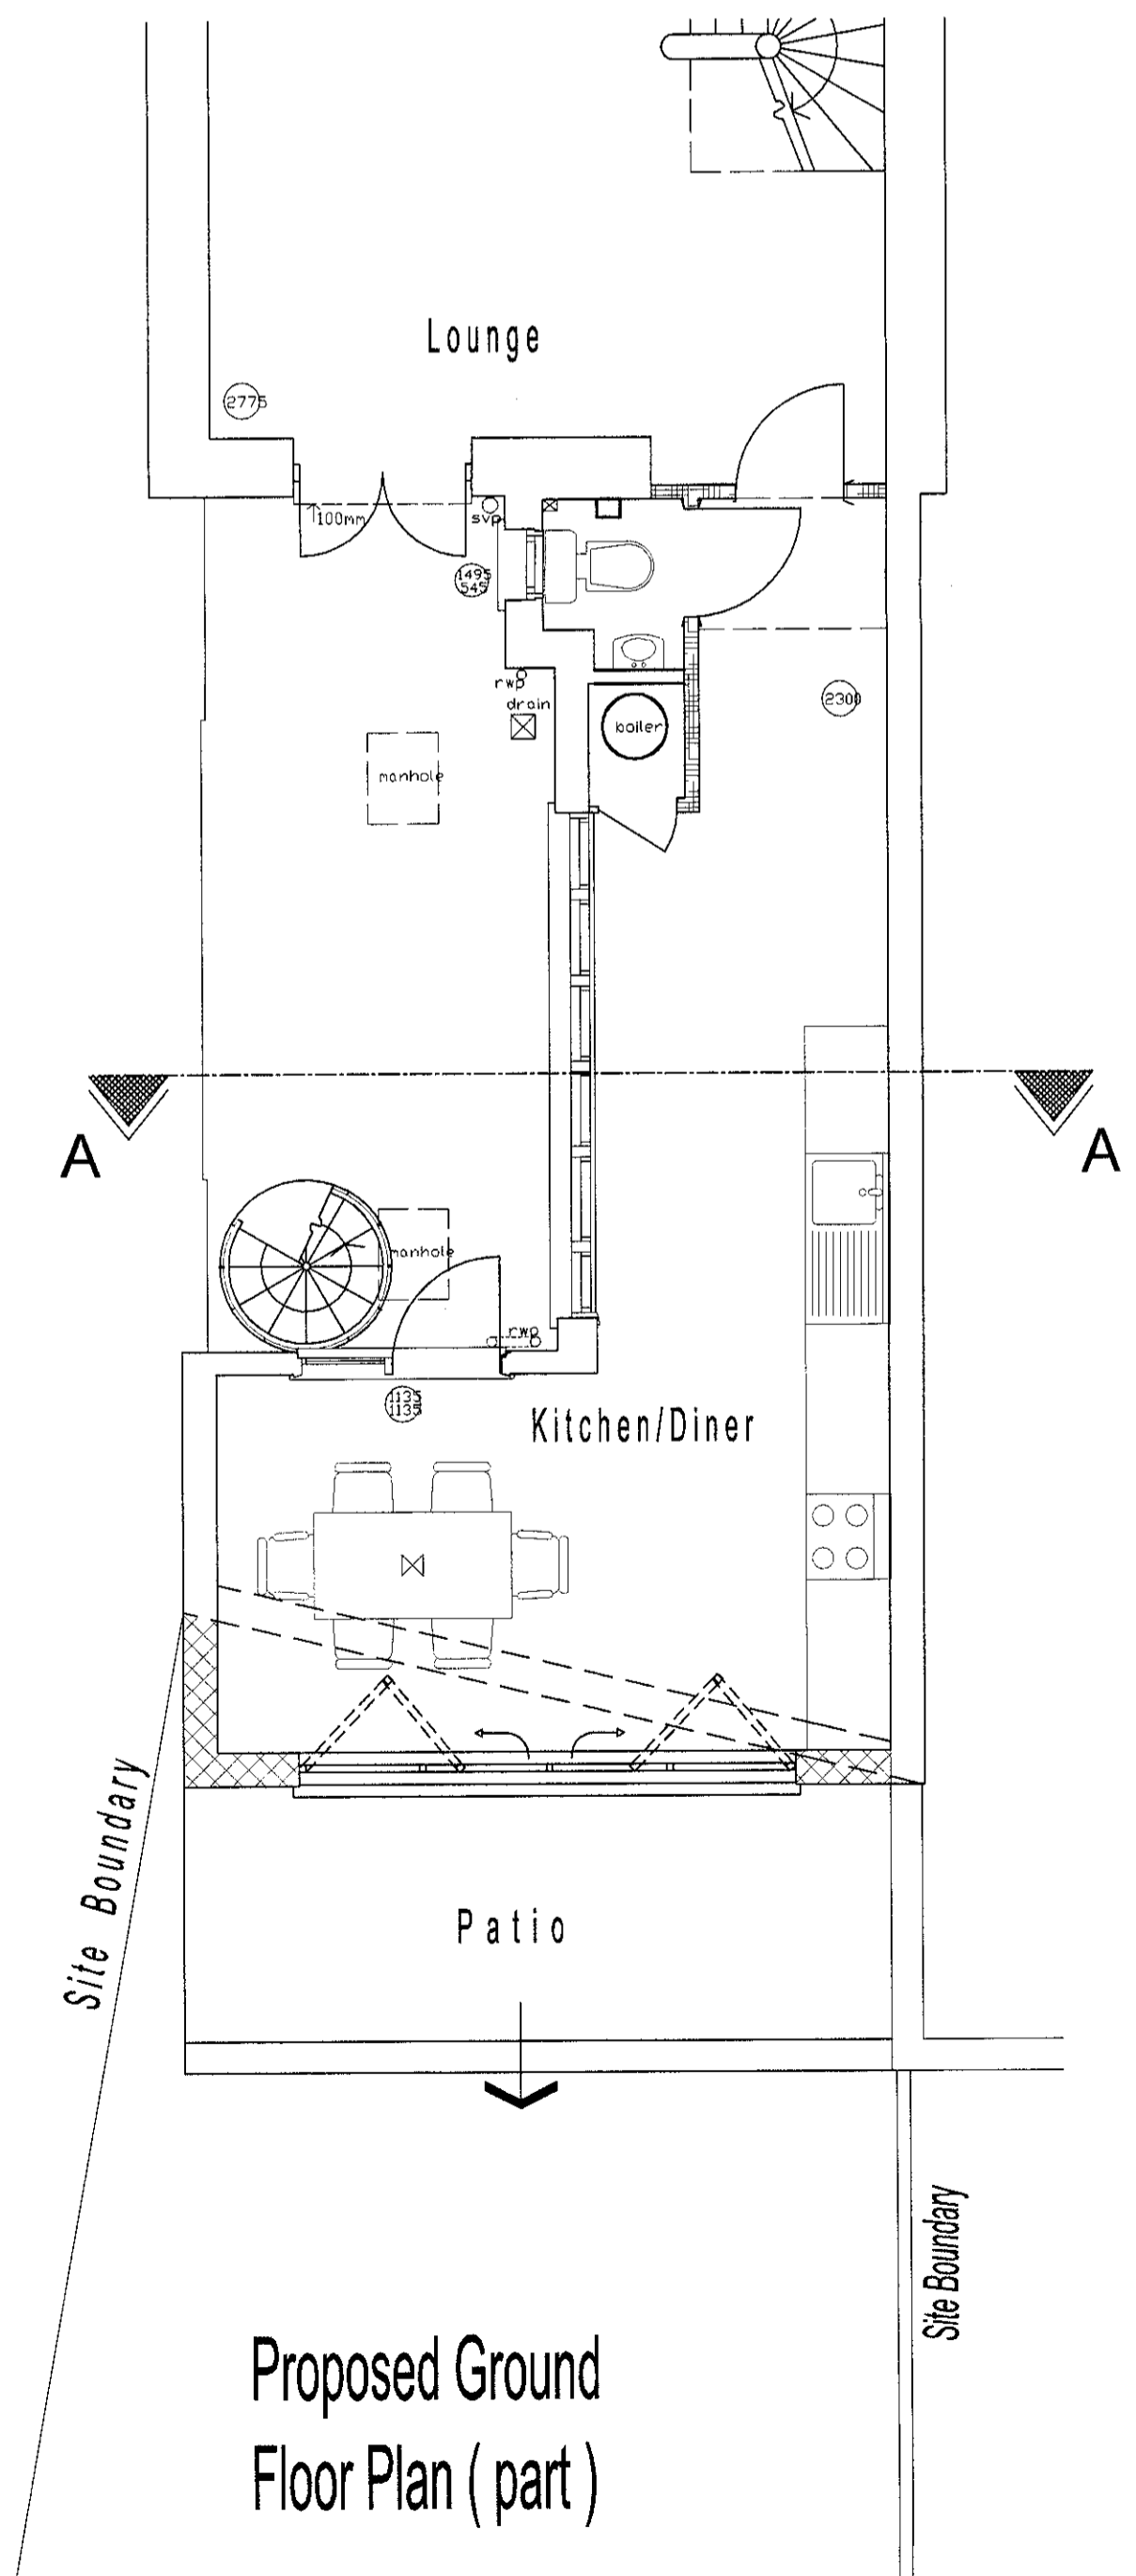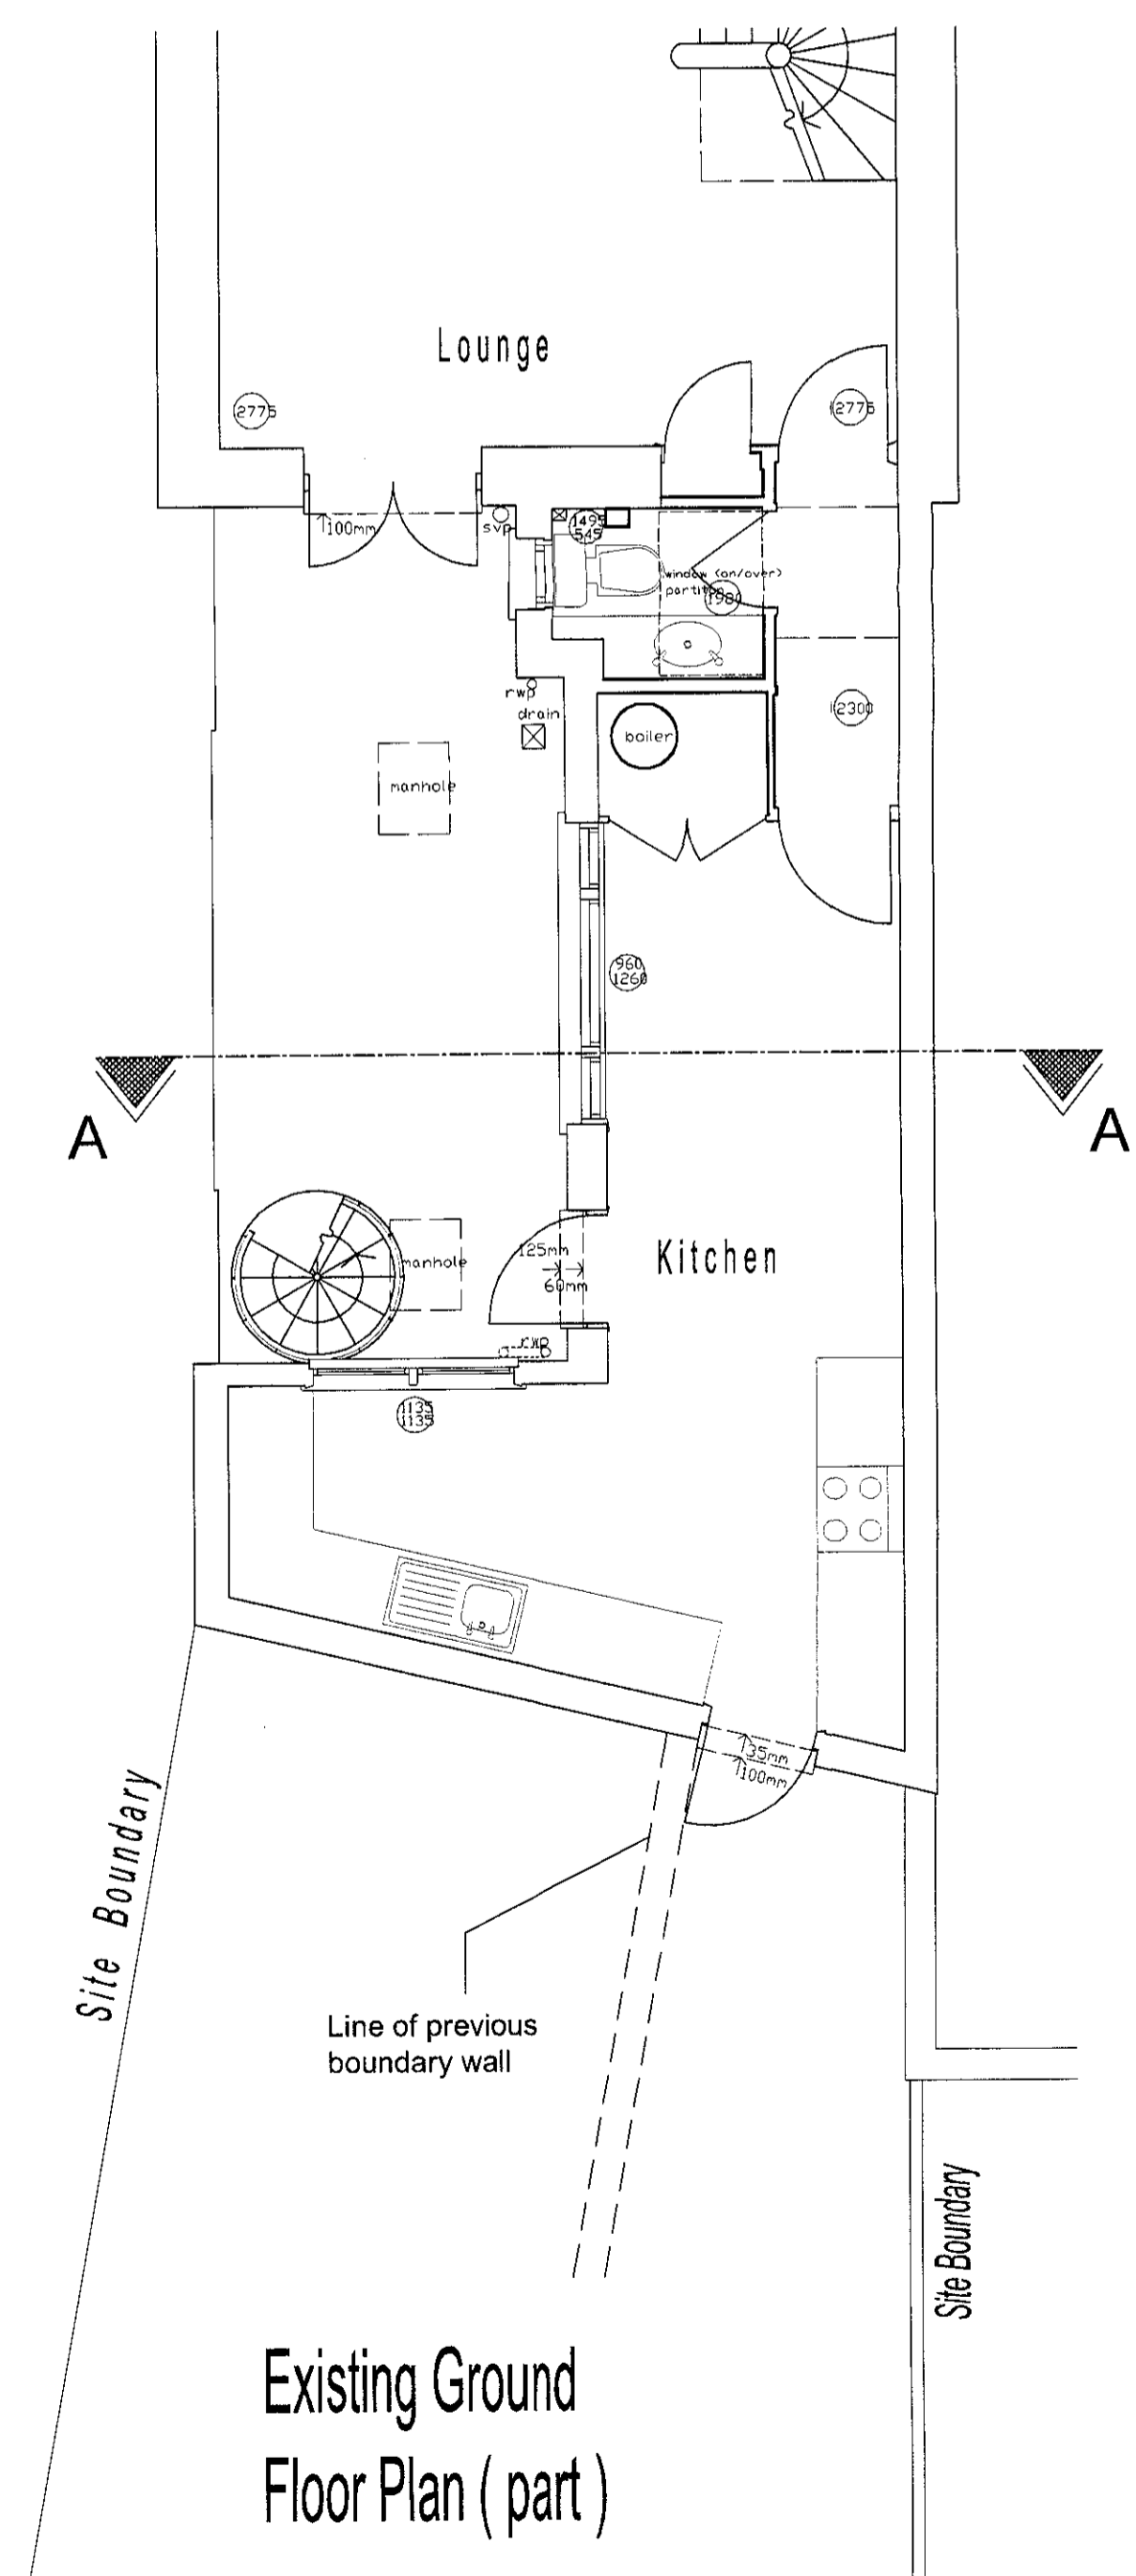

Revisions:

This plan was prepared with information provided by the client and available at the time of the site survey and therefore contractors are to check all dimensions, levels, drain runs and conditions on site before works commence. The Chartered Surveyors Stuart Henley & Partners are to be notified immediately upon discovery of any errors, omissions, or discrepancies. Figured dimensions are to be used in preference to scaled dimensions. All works are to be carried out in accordance with the relevant Code of Practice and British Standards, and comply with the relevant Bye-laws and Current Building Regulations.

The contents of this plan including the printed notes are COPYRIGHT and DESIGN RIGHT and reproduction in whole or part is not permitted without the prior written consent of STUART HENLEY & PARTNERS.

Drawing Title:
Existing and Proposed Floor Plans and Elevations

Project:
Single Storey Rear Extension

Location:
135 Torriano Avenue London NW5

Drawing no: **2998_01** rev: **tdo** scale: **1:50&100** drawn by: **tdo** date: **November 2003**

STUART HENLEY & PARTNERS
Chartered Surveyors & Planning Consultants.
Construction House, 18 Friern Park, London N12 9DA.
Telephone: 0208 445 1002 Fax: 0208 446 2876
Email: info@planningconsent.com Website: www.planningconsent.com